



DO NOT SCALE  
 REPORT ERRORS AND OMISSIONS TO THE ARCHITECT  
 CHECK ALL DIMENSIONS BEFORE FABRICATION


REVISION	DRAWN	CHKD	DATE
A	KR	KR	21/06/18
B	KR	KR	02/07/18
C	KR	KR	13/08/18
D	KR	KR	09/10/18

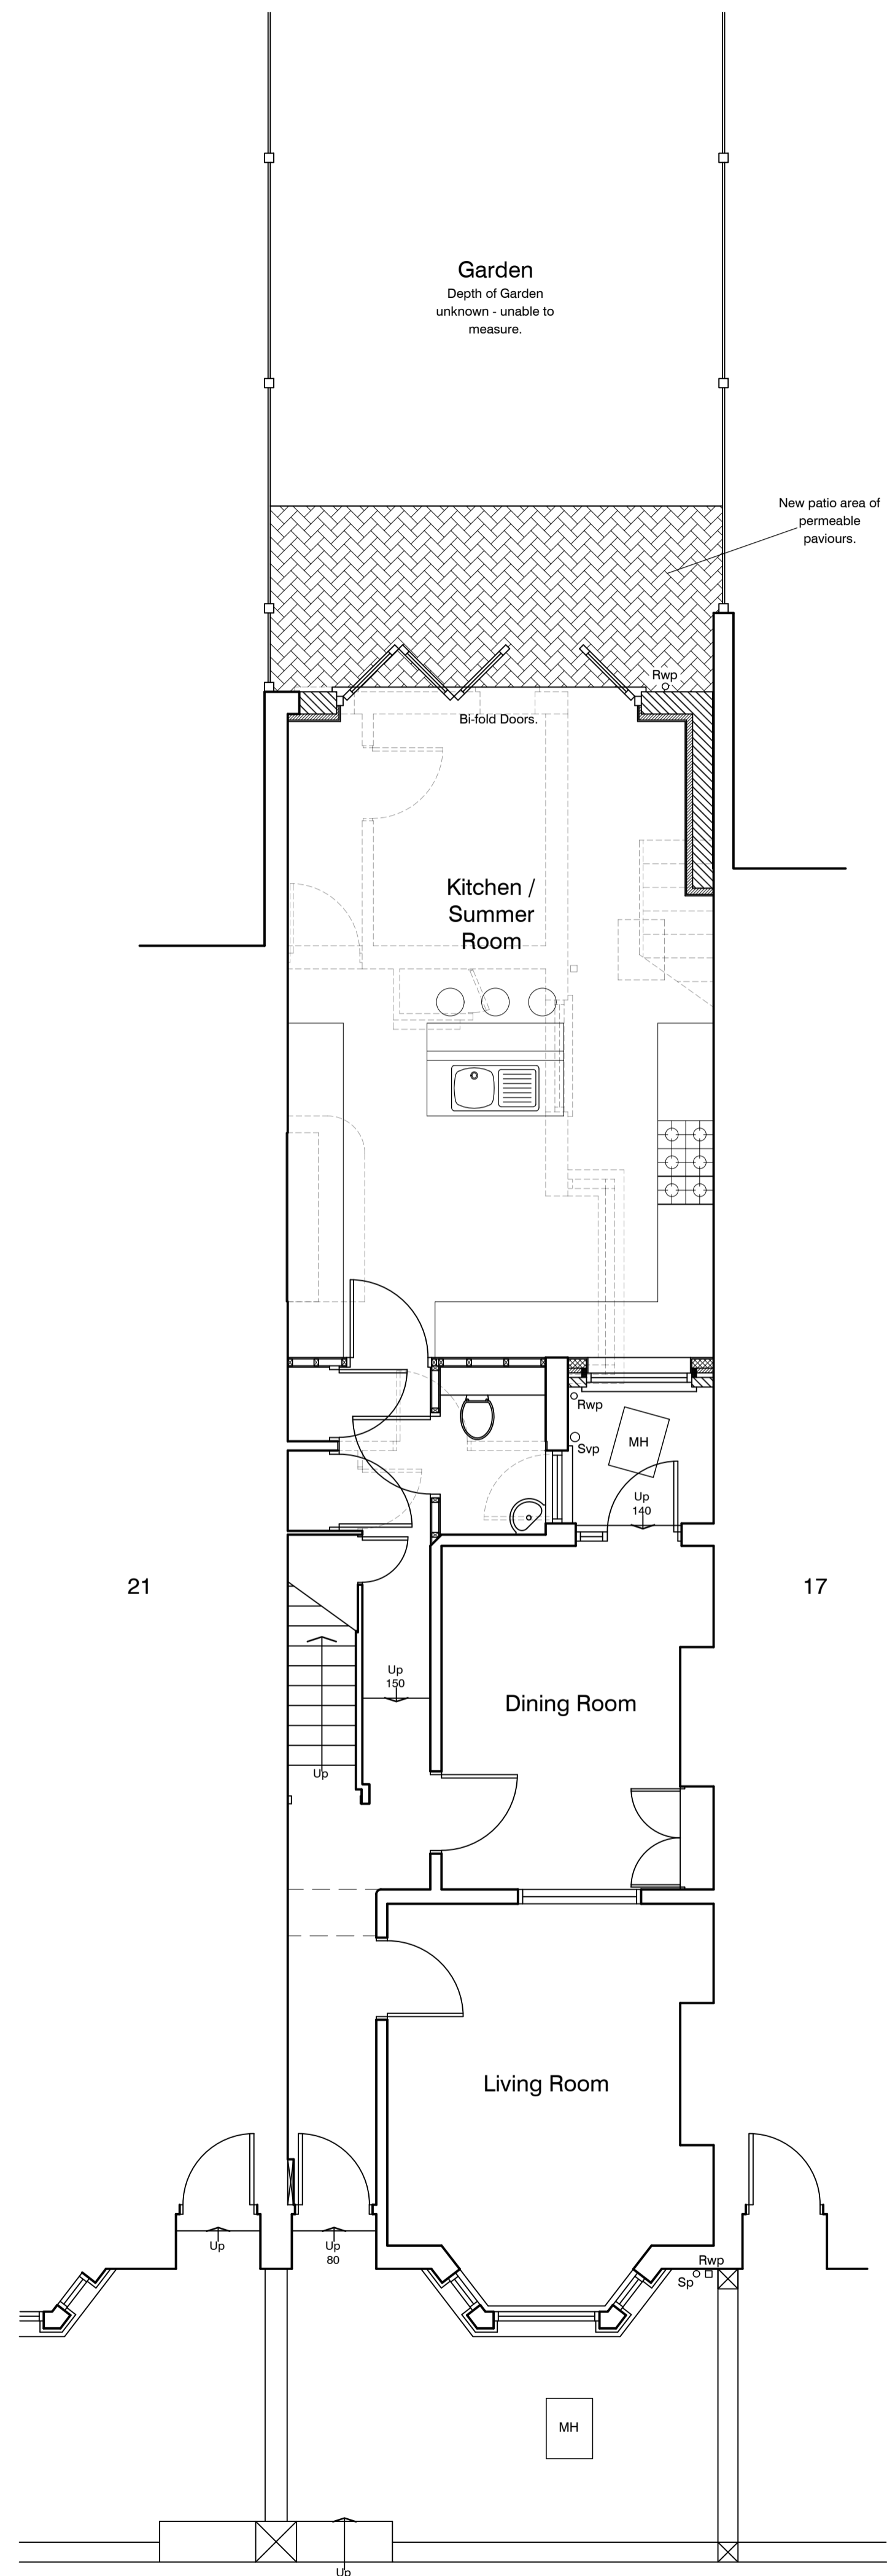


Ground Floor Plan

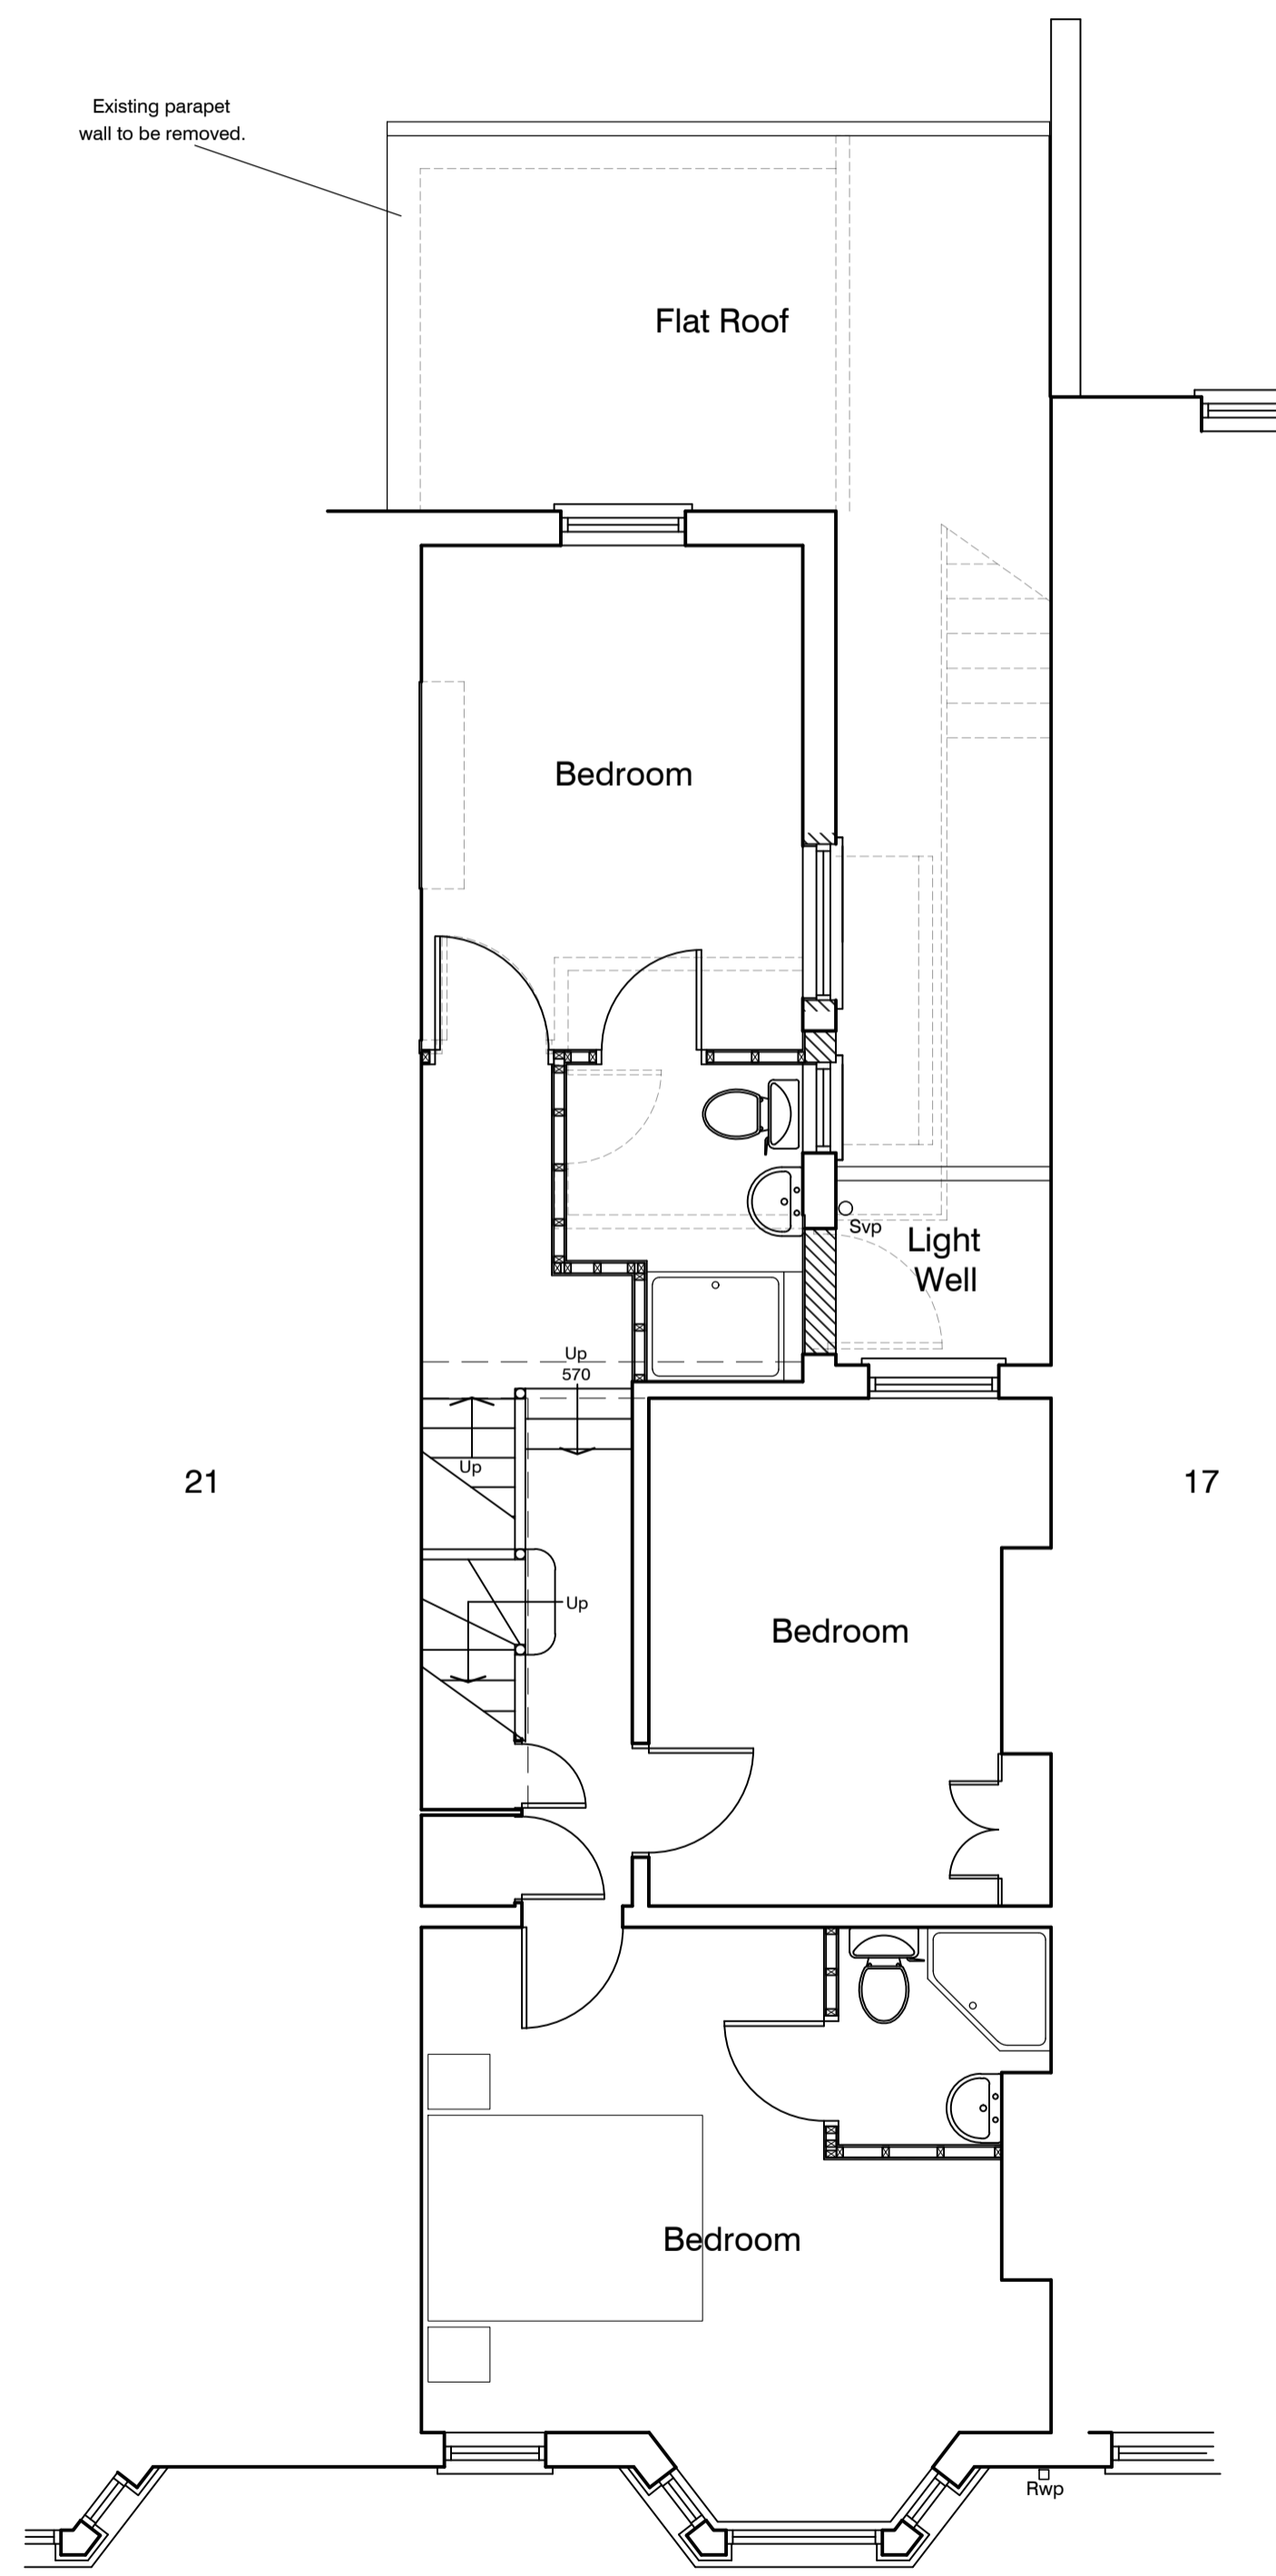

First Floor Plan

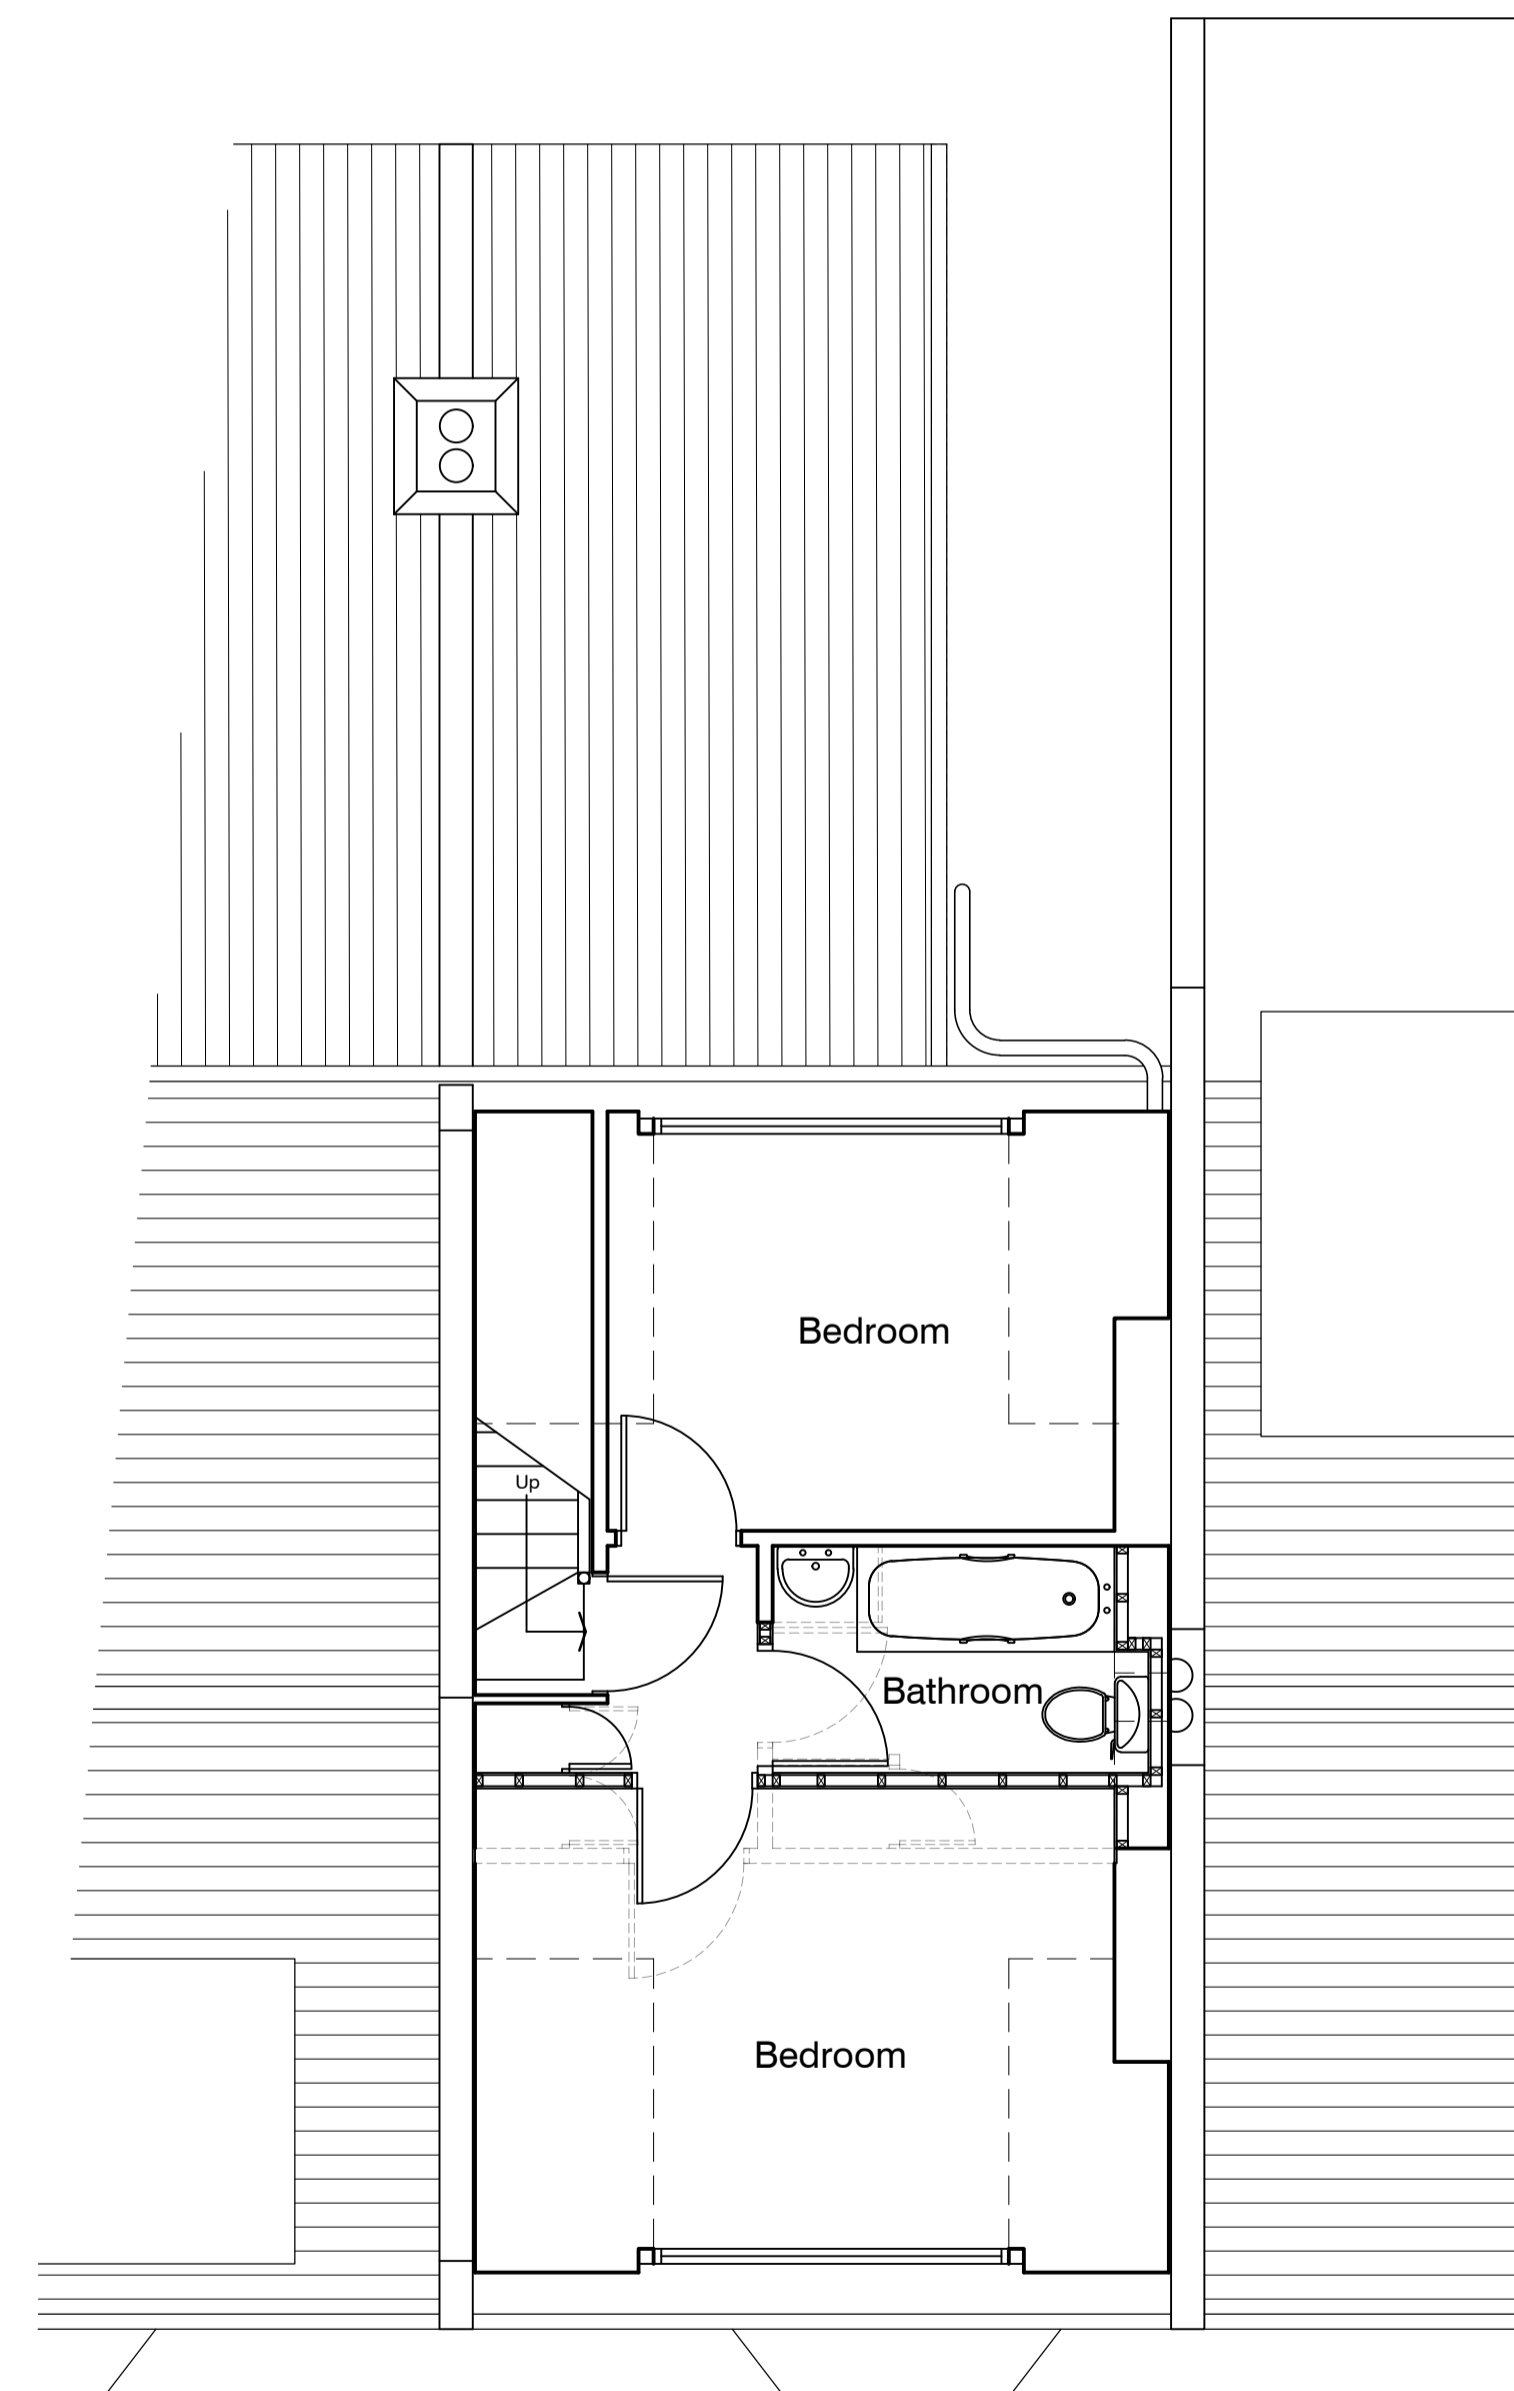

Second Floor Plan

 

CONTRACT	SCALE	1:50@A1
<b>19 Ravenshaw Street, London, NW6 1NP.</b>	DATE	June 2018
	DRAWN	KR
	CHECKED	DF
TITLE	DRAWING No	18184_03
<b>Proposed Floor Plans</b>	REVISION	D