




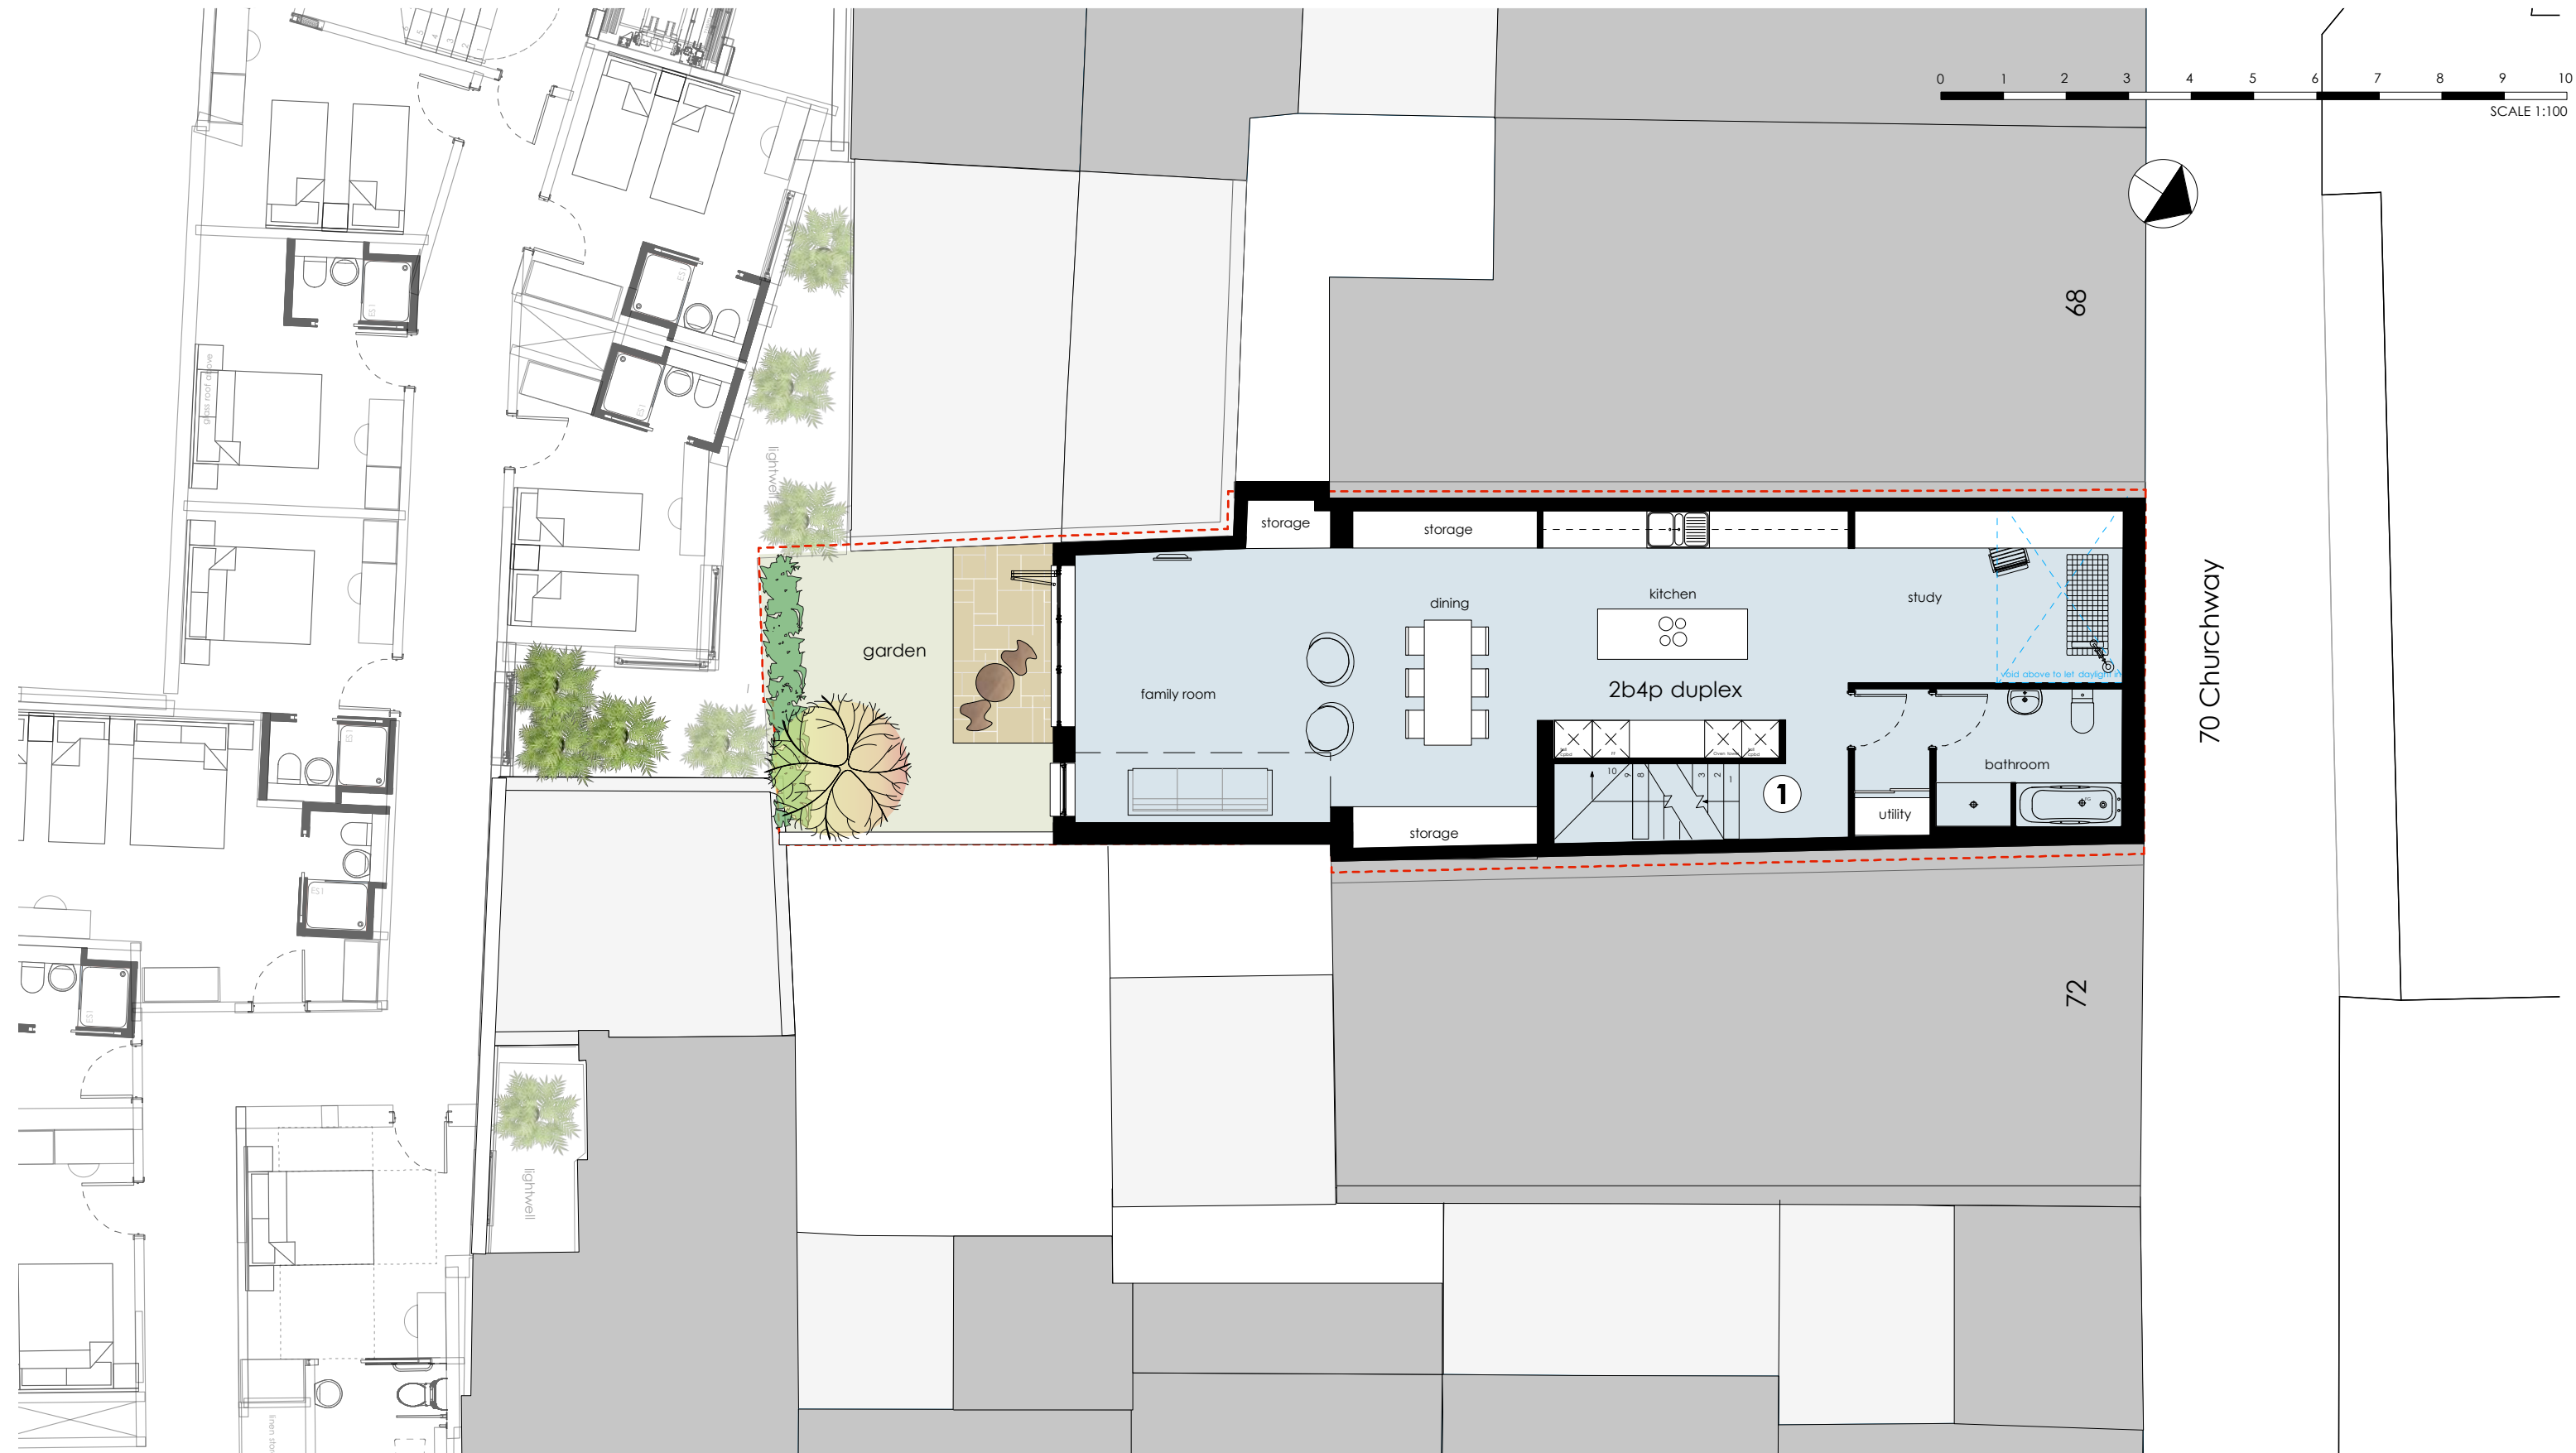

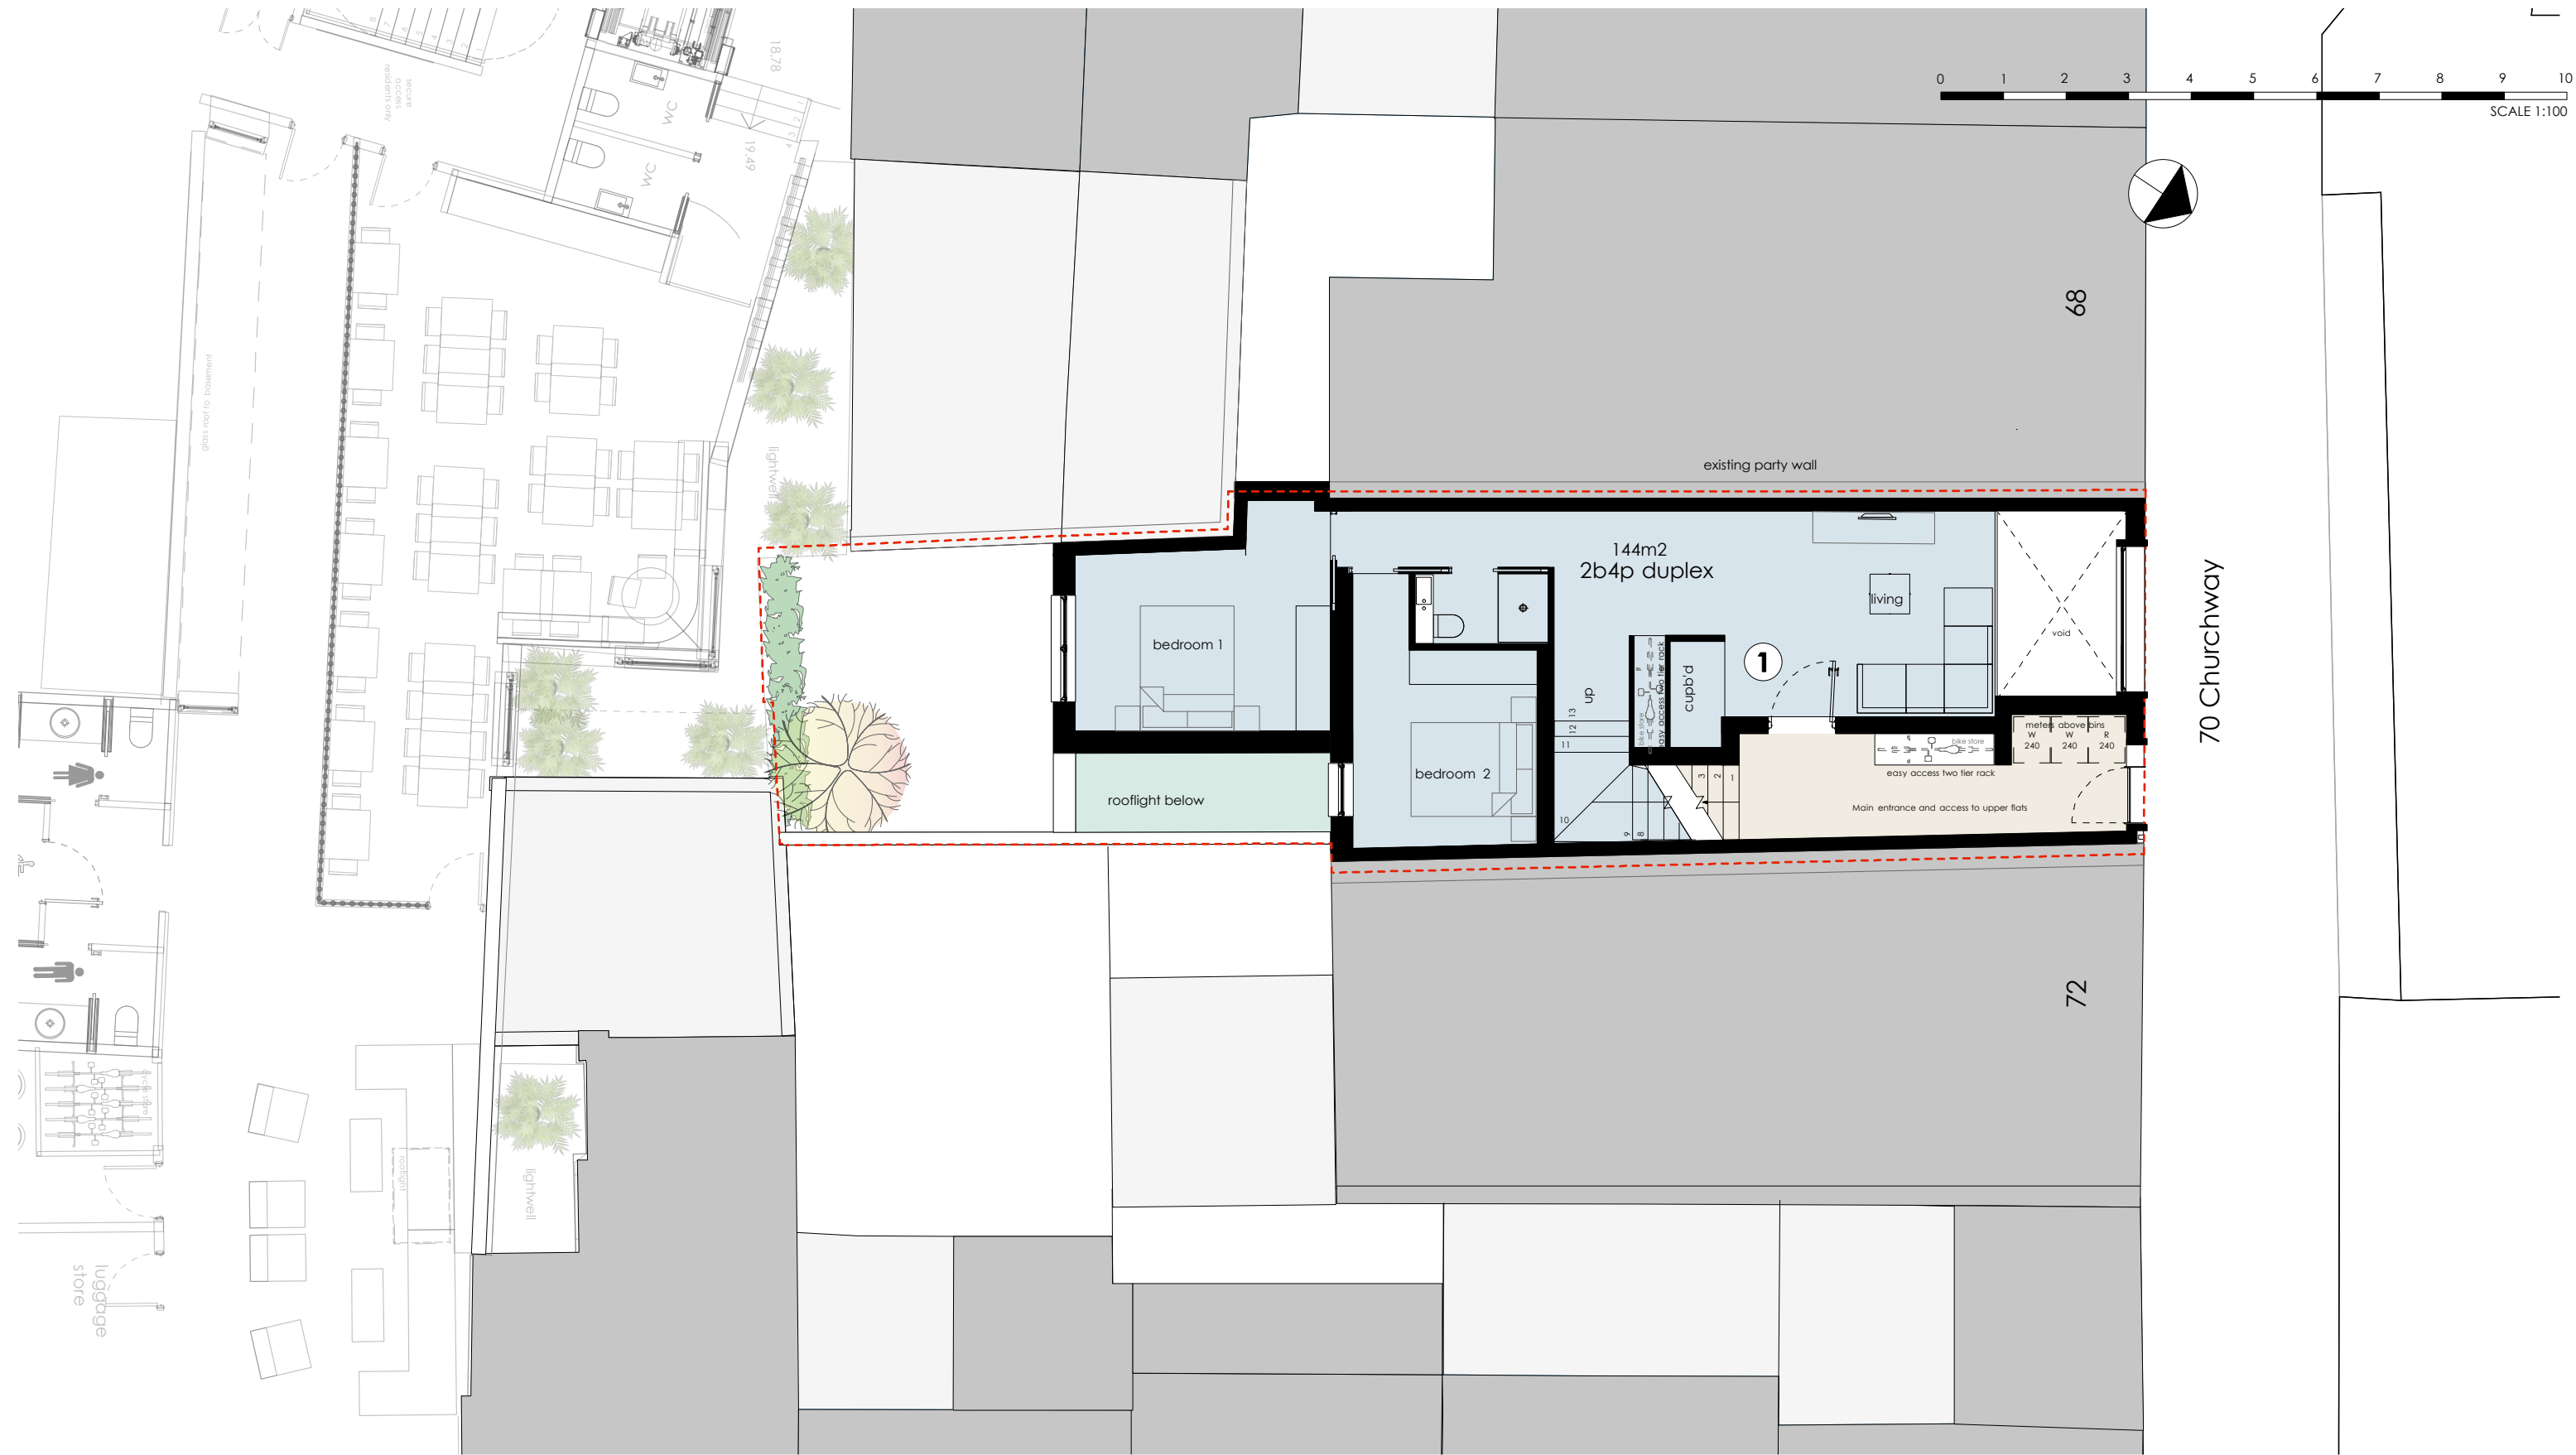


Privacy Screen To Terrace


example of privacy mesh screen

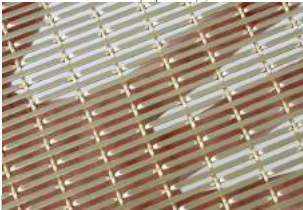

elevation of privacy mesh screen

 

SCALE 1:100

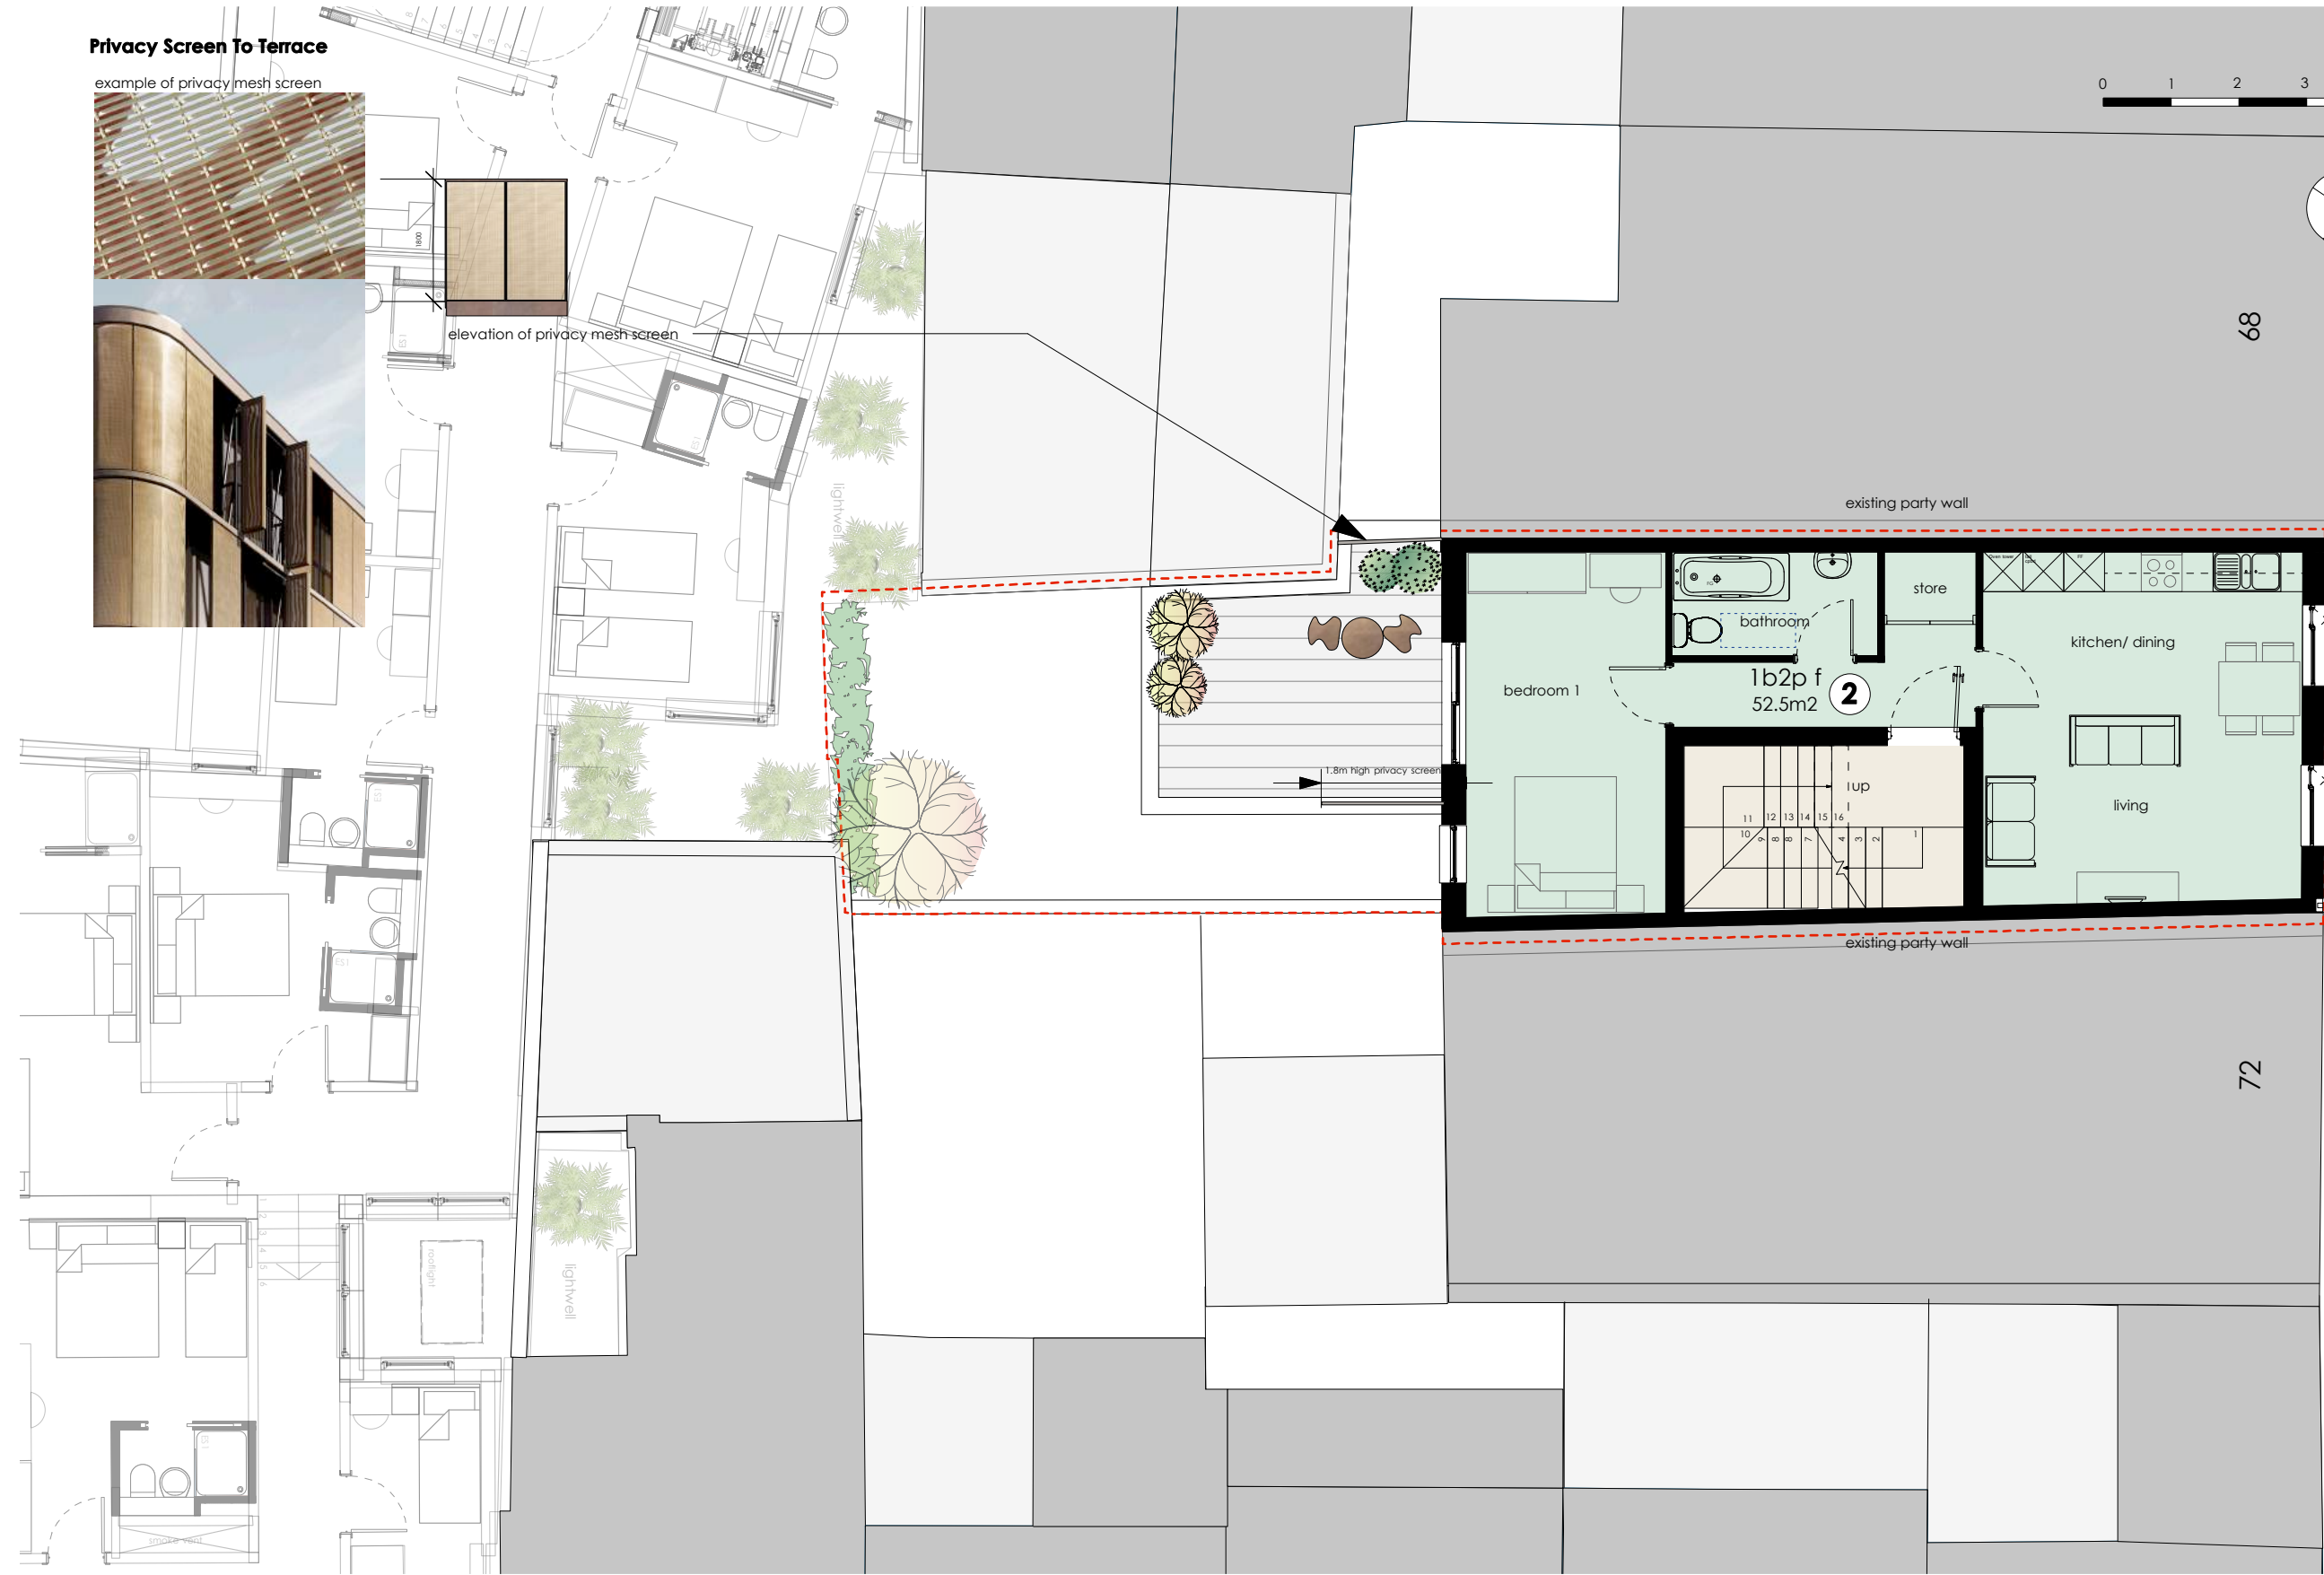

divine ideas architects

Legacy Business Centre, Suite 126, 2A Ruckholt Road, Leyton E10 5NP
T | +44(0)20 8556 7404 W | divineideas.co.uk E | info@divineideas.co.uk

© copyright divine ideas(uk)ltd.

Notes

REV A : Sept 2016- Basement and ground converted to one flat and number of units reduced by 1. Screen added to terrace
REV B : June 2017- window adjusted

Client

RangePAY Ltd.

Project

70 Churchway, London, NW1 1LT

Status

Planning Application 02 - June 2016

Drawing

Proposed First Floor Plan

Project Number

1512A

Drawing Ref

232



Revision

Scale

1:100

Page size

A3

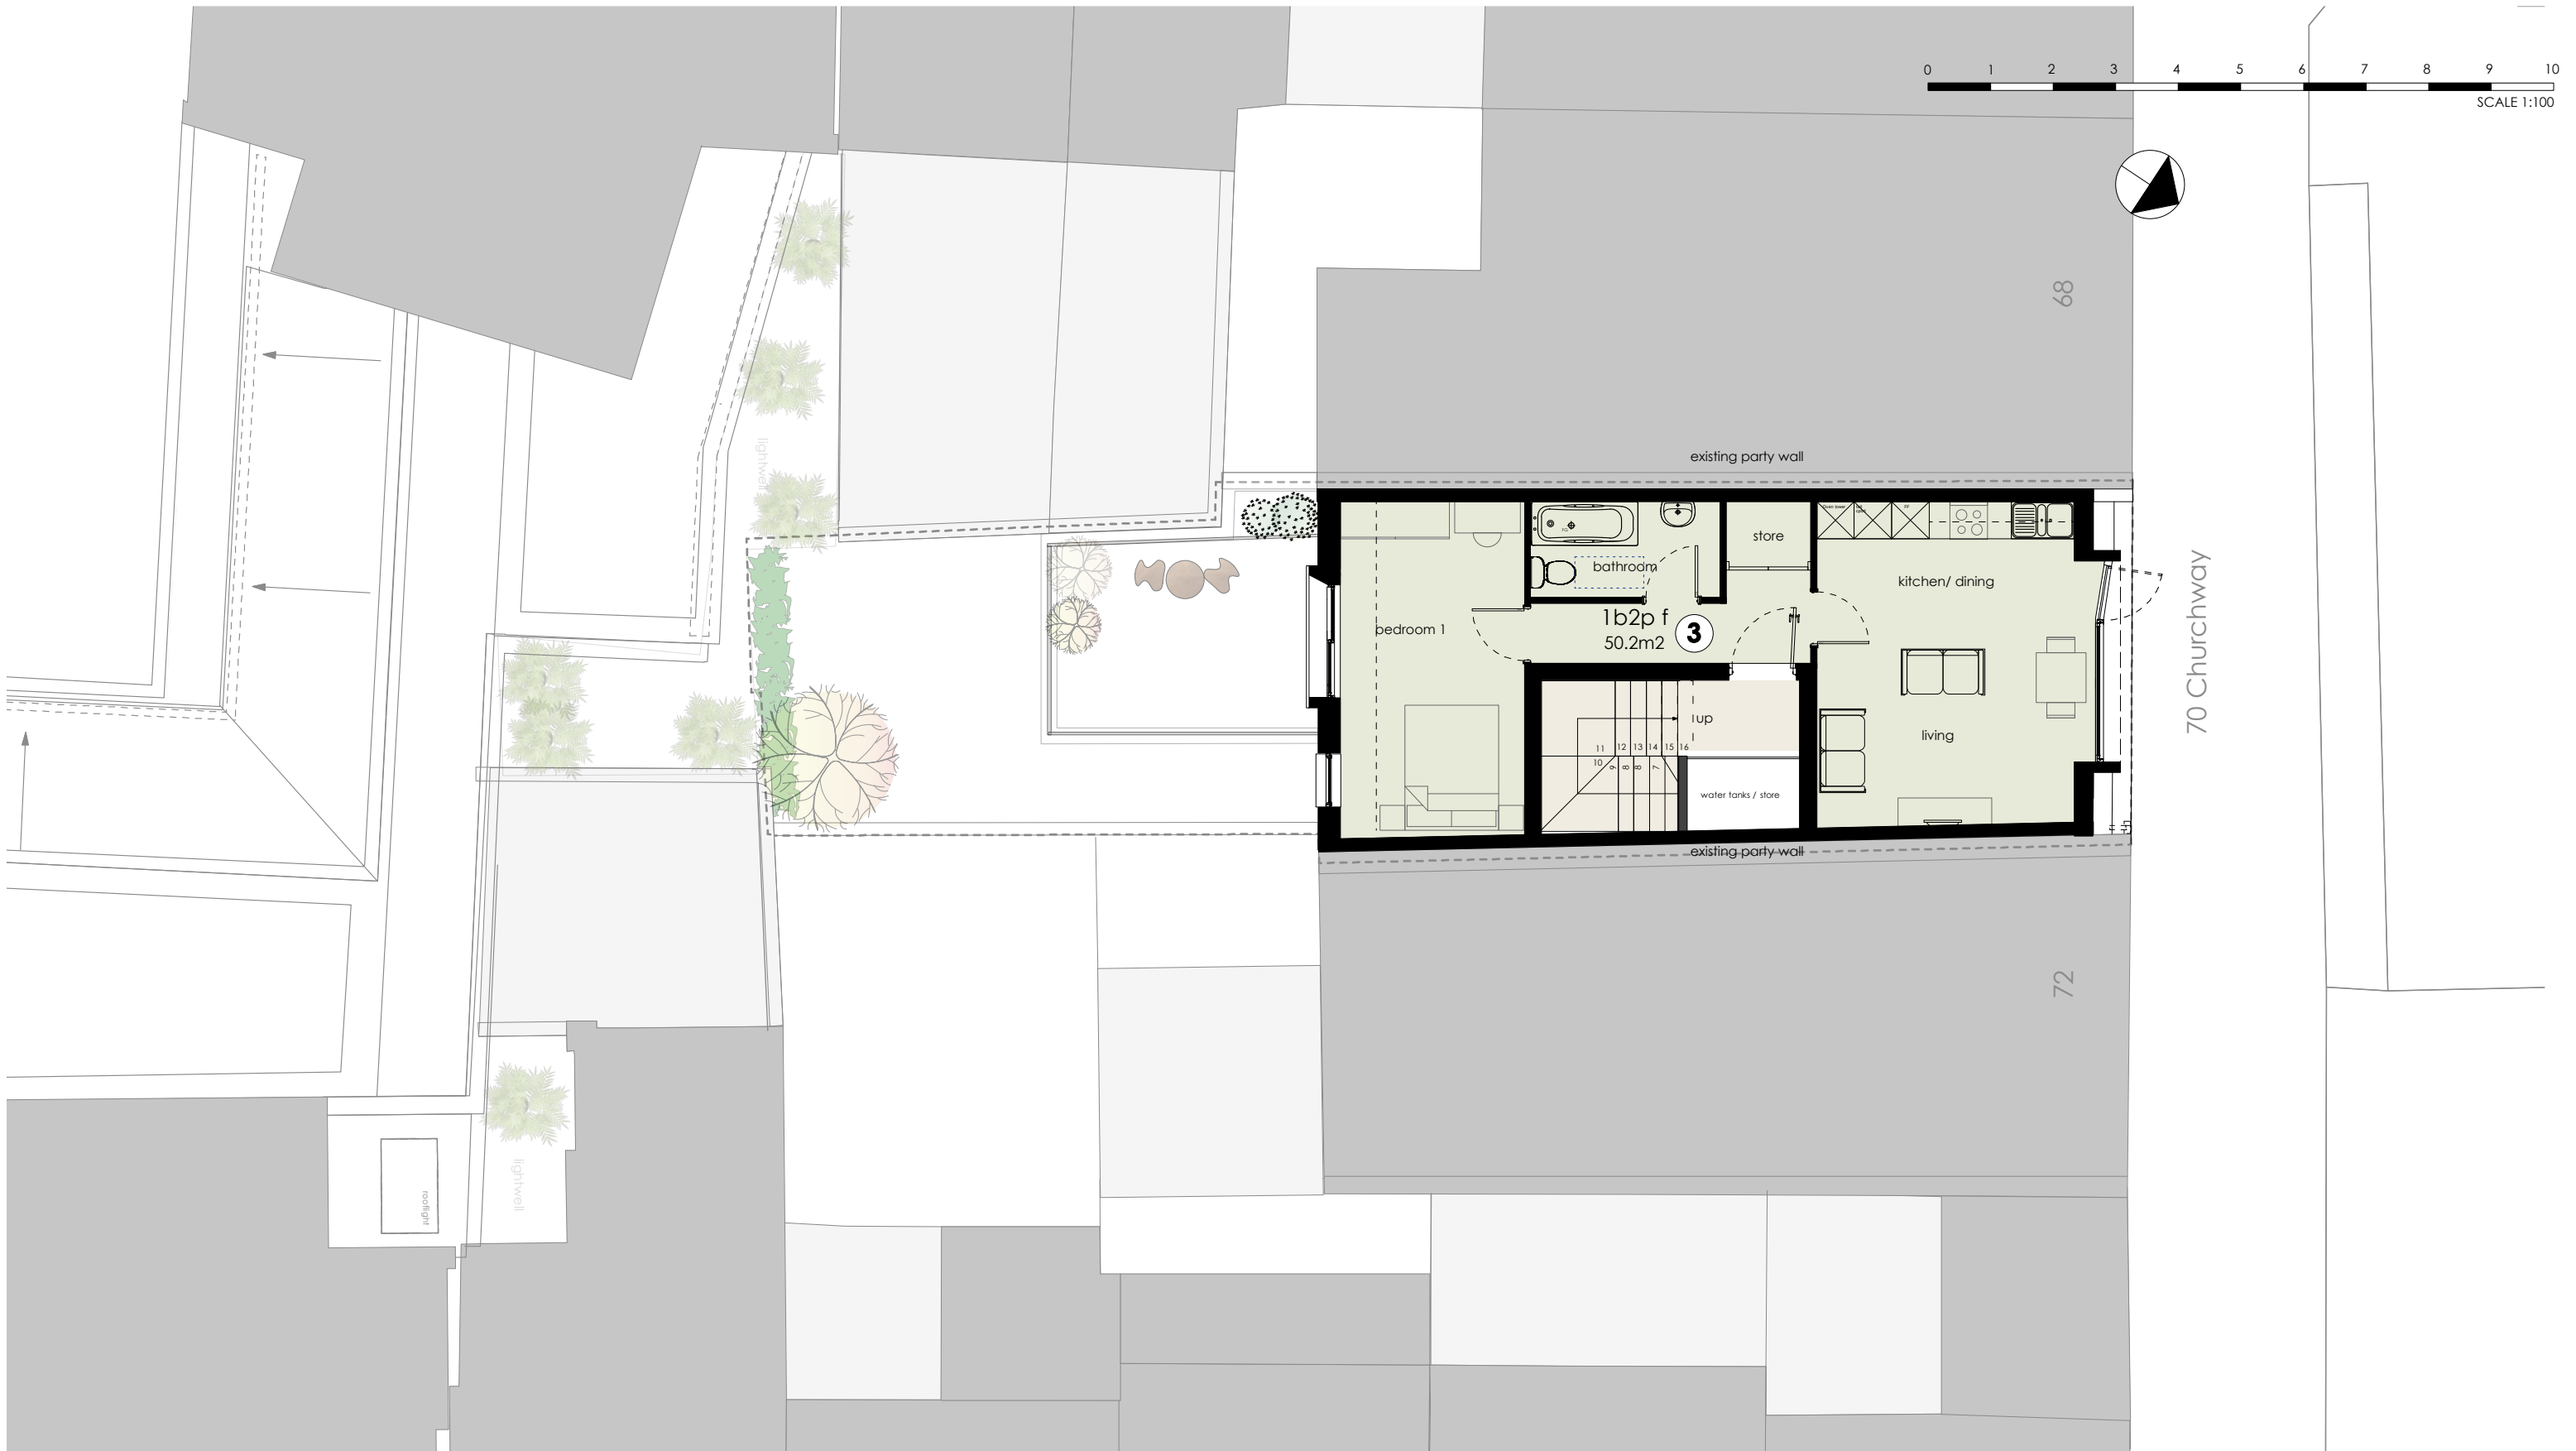 







70 Churchway
Rear Elevation



Courtyard treatment precedents

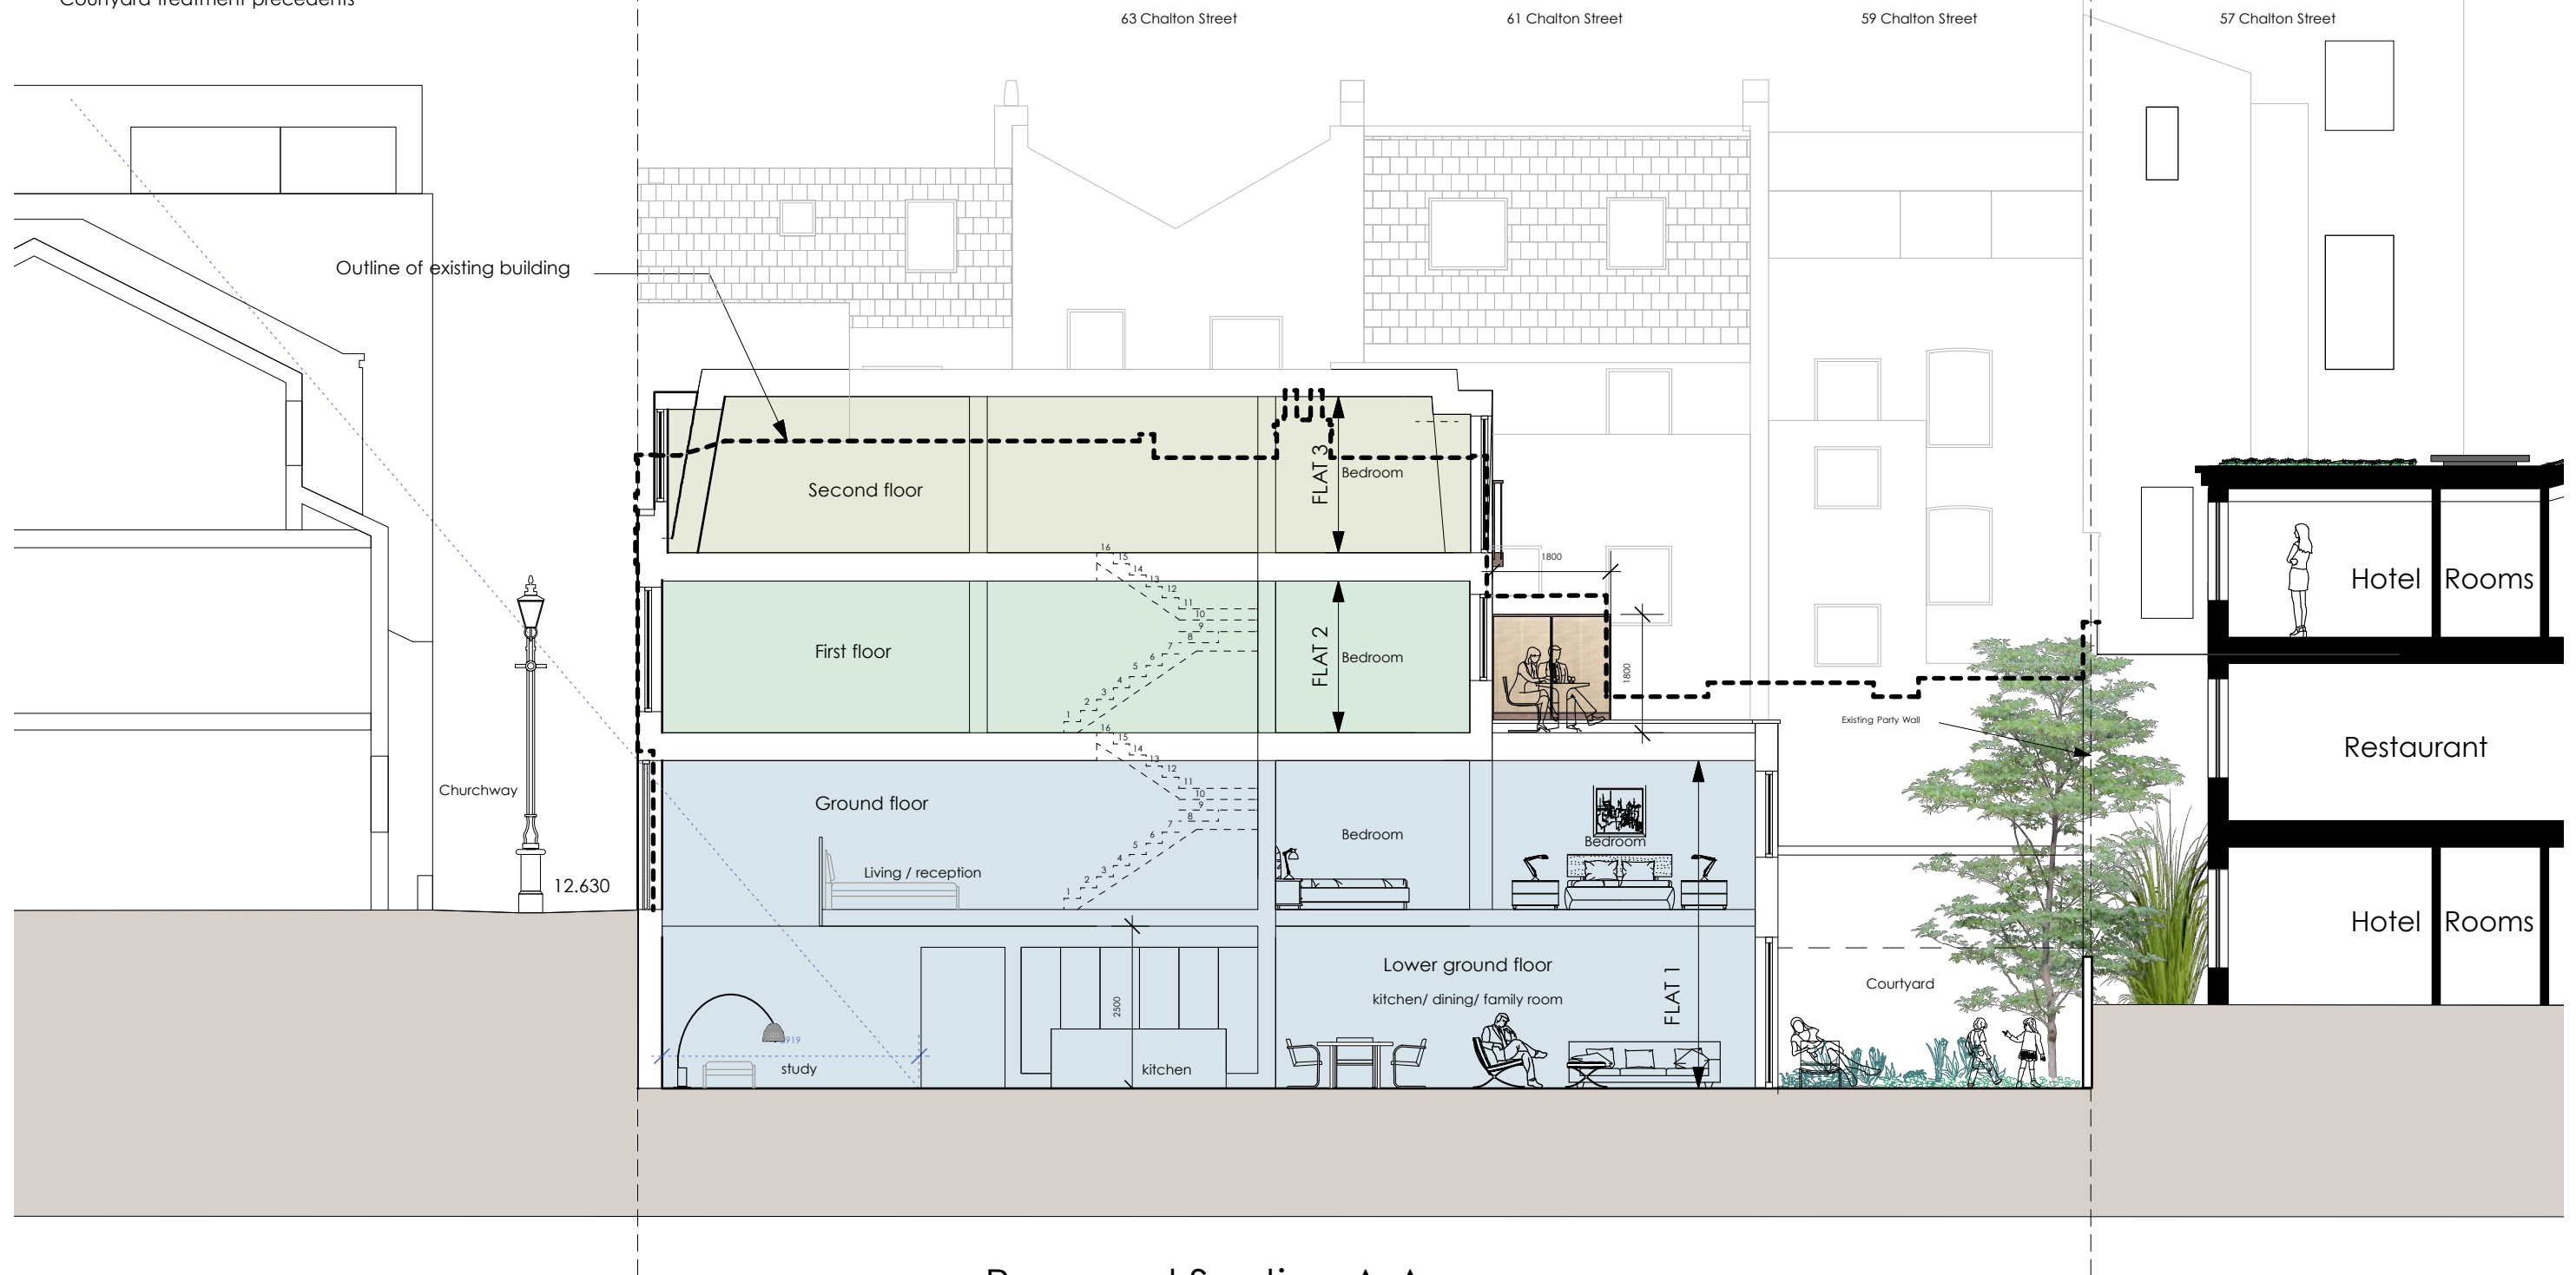 

Proposed Section A-A