


01 ELEVATION

 

DRAWING NOTES


- Proposed Demolition

| REVISION | DATE | NOTE |
|----------|----------|----------------|
| P01 | 17.08.18 | DRAFT PLANNING |
| P02 | 14.09.18 | PLANNING |

| TEAM | |
|----------------------|------------------------|
| CLIENT | Moorghath Living |
| PLANNING CONSULTANT | DPS |
| STRUCTURAL ENGINEER | Mason Navarro Pledge |
| CIVIL ENGINEER | Mason Navarro Pledge |
| MEP ENGINEER | Elementa |
| TRANSPORT CONSULTANT | Canevaro Associates |
| WASTE CONSULTANT | Canevaro Associates |
| FIRE CONSULTANT | Elementa |
| COST CONSULTANT | Risler Lovett Bucinall |
| PROJECT MANAGER | Risler Lovett Bucinall |
| ECOLOGIST | Greengage |
| DAYLIGHT CONSULTANT | Delva Patman Redler |
| ACCESS CONSULTANT | AAD |
| ACOUSTIC CONSULTANT | Bureau Veritas |
| APPROVED INSPECTOR | Bureau Veritas |

GENERAL NOTES

- Do not scale from this drawing.
- All dimensions to be checked on site by the contractor and such dimensions to be his responsibility, and discrepancies to the architect.
- Report all drawing errors, omissions and discrepancies to the architect.
- This document may be issued in an uncontrolled CAD format to enable others to use it as background information to make alterations and/or additions. In that instance the file will be accompanied by a PDF version. It is for those making such alterations and additions to ensure that they make use of current background information. Gibson Thornley Architects accepts no liability for any such alterations or additions to the background information or arising out of changes to background information which occur prior to alterations of additions being made.

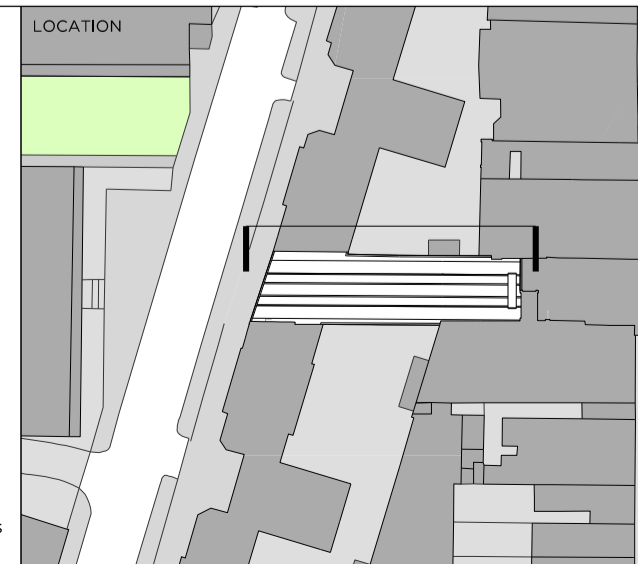

GIBSON THORNLEY

Gibson Thornley Architects Limited
 No. 4 The Hangar
 Perseverance Works
 25-27 Hackney Road
 London E2 7NX
 www.gibsonsthornley.com
 info@gibsonsthornley.com
 +44 (0)20 7729 7064

JOB TITLE
CHURCHWAY
 DRAWING TITLE
EXISTING NORTH ELEVATION

| DRAWN BY | CHECKED | SCALE | STATUS | | |
|----------|---------|---------------------|----------------|------------|----------|
| HO | BG | 1:50@A1 1:100@A3 | PLANNING | | |
| PROJECT | ZONE | TYPE | CLASSIFICATION | DRAWING NO | REVISION |
| 17009 | - | AL | - | 202 | P02 |