

NOTES

- Do not scale from this drawing.

- 1 Glass Reinforced Concrete
- 2 Aluminium Windows
- 3 Metal Railing
- 4 Aluminium Windows to match existing

12/10/18 Issued for Planning
REV DATE FOR



David Kohn Architects

Bedford House
125-133 Camden High Street
London NW1 7JR

+44(0)20 7424 8596
info@davidkohn.co.uk

www.davidkohn.co.uk

PROJECT
Smart's Place

PROJECT ADDRESS
8 Smart's Place
London
WC2B 5LW

CLIENT
Crispin Kelly

RIBA Plan of Work
Stage 3


DRAWING TITLE
Proposed South East Elevation

DRAWING NUMBER
221-XX-PL15-03

REVISION DATE
- 12/10/18

ISSUE DRAWN BY
Planning JL

SCALE CHECKED BY
1:50 @ A1 JD
1:100 @ A3

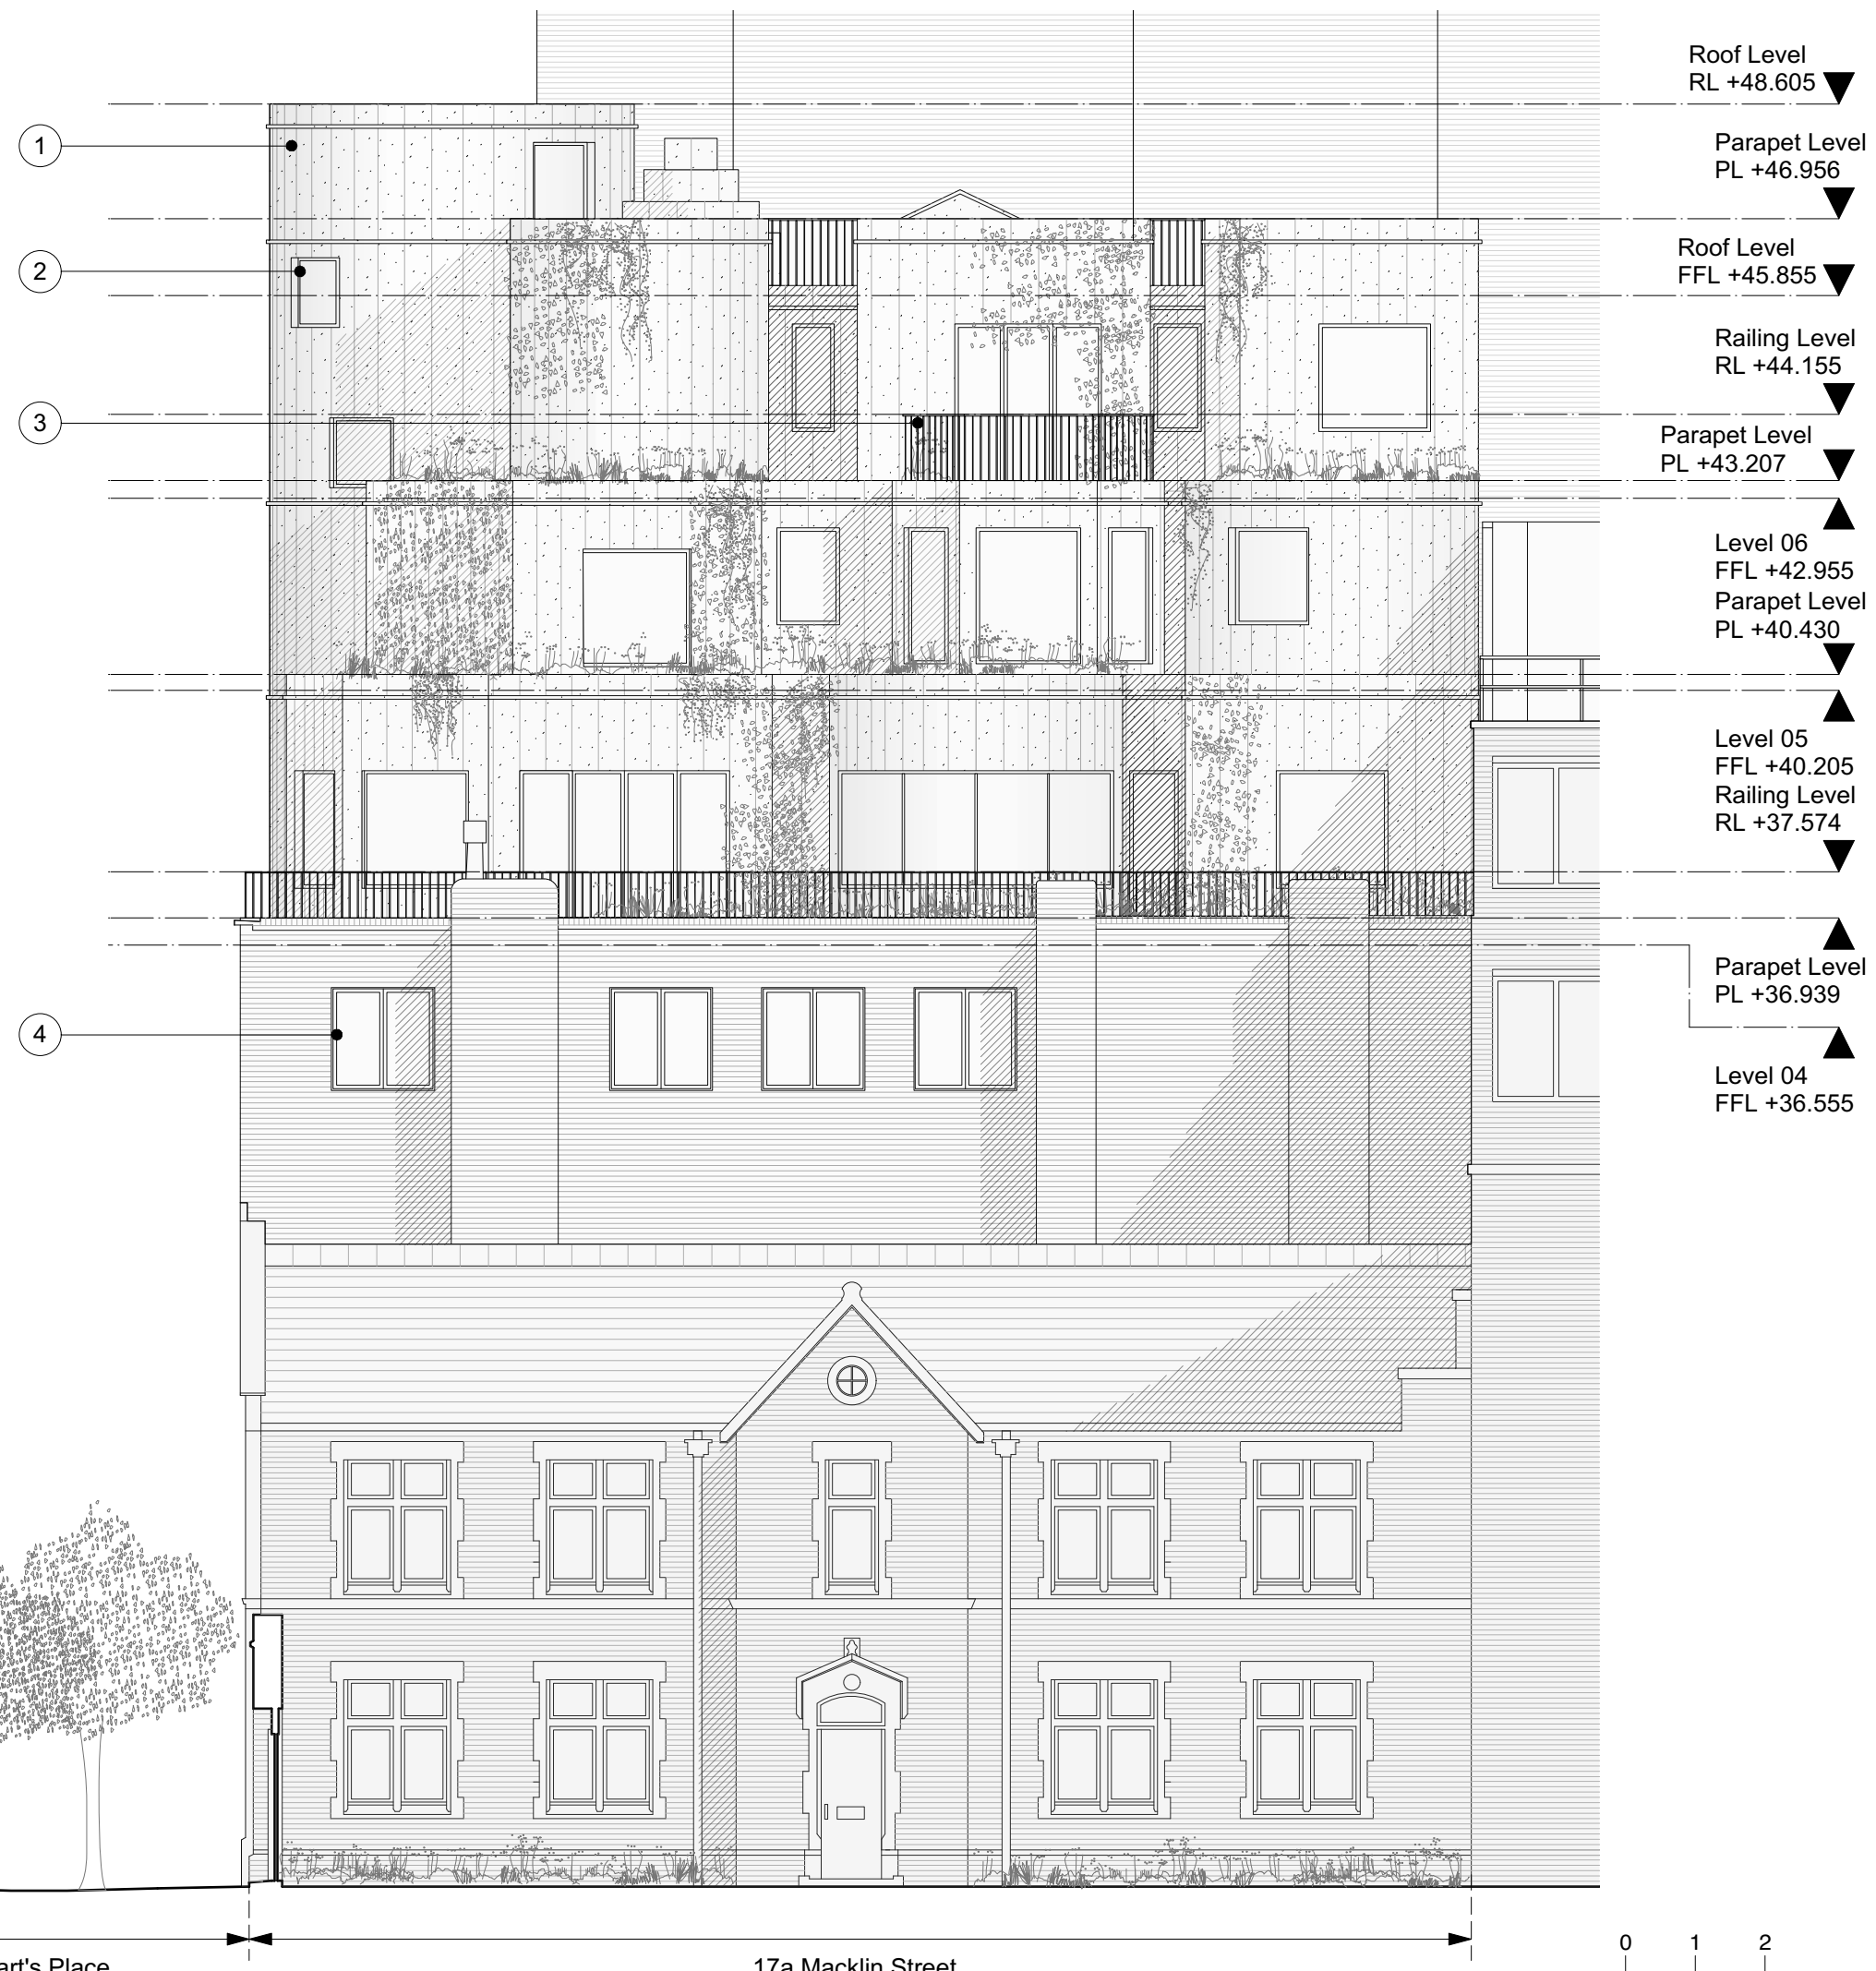

16 Stukeley Street

Smart's Place

17a Macklin Street

