

**NOTES:**

This drawing is the copyright of the Designers and may not be reproduced without consent.

The Contractor is responsible for checking all written dimensions on site. Do not scale this drawing.

All work to be carried out in accordance with the requirements and to the satisfaction of the local authority and statutory requirements.

REV A 27.09.92 FIRE ESCAPE STAIR ALTERED, NEW STAIR ADDED TO TOP OF 13-19 VINE HILL ROOF

**Domus Design**  
 Architects & Designers

Studio 3,  
 Mendeville Courtyard,  
 142 Battersea Park Road,  
 London SW11 4NB  
 Tel. 071 627 4017

Job 12/16 LAYSTALL STREET  
 PROPOSED WORKS


Drwg THIRD FLOOR PLAN

LONDON BOROUGH OF CAMDEN  
 TOWN AND COUNTRY PLANNING ACTS  
 11 JUN 1992  
 PLANS APPROVED  
 ON BEHALF OF THE COUNCIL

Date FEB 92	Drwg no
Scale 1:50	104 X
Job no LAY	

TP9200357R1



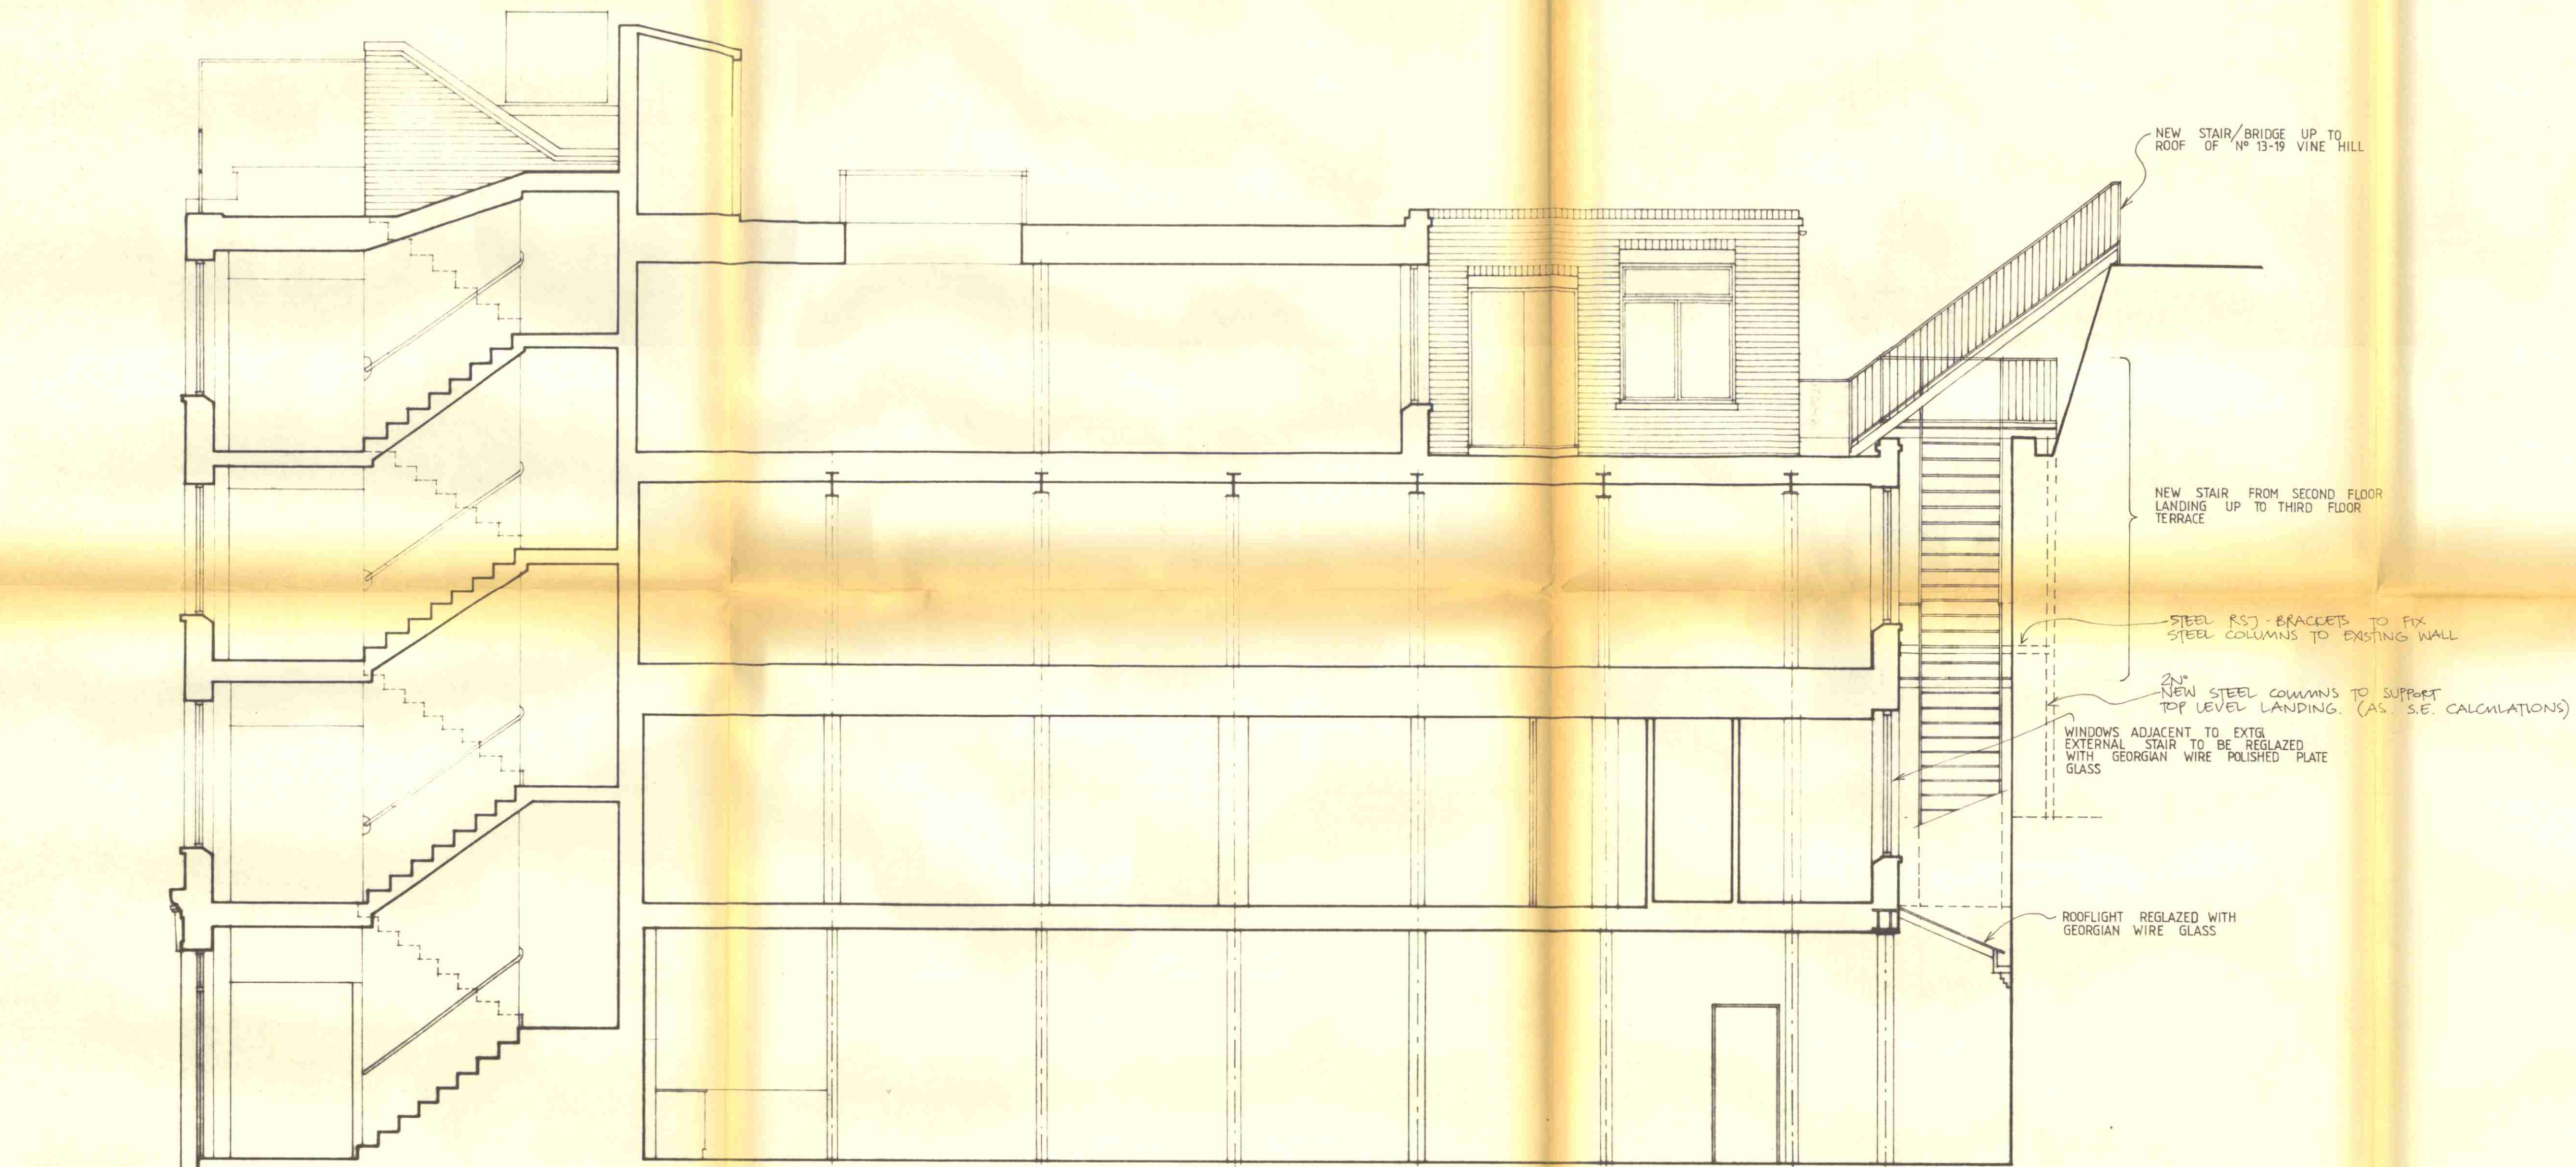

**NOTES:**

This drawing is the copyright of the Designers and may not be reproduced without consent.

The Contractor is responsible for checking all written dimensions on site. Do not scale this drawing.

All work to be carried out in accordance with the requirements and to the satisfaction of the local authority and statutory requirements.

REV A. 27.05.92 FIRE ESCAPE STAIR ALTERED. NEW STAIR BRIDGE TO ROOF OF 13-19 VINE HILL

**Domus Design**

**Architects & Designers**

Studio 3,  
Mandeville Courtyard,  
142 Battersea Park Road,  
London SW11 4NB  
Tel. 071 627 4017

Job 12/16 LAYSTALL STREET  
PROPOSED WORKS.


Drwg SECTION

Date FEB 92	Drwg no ©
Scale 1:50	106A
Job no LAY	

LONDON BOROUGH OF CAMDEN  
TOWN AND COUNTRY PLANNING ACTS  
11 JUN 1992  
PLANS APPROVED  
ON BEHALF OF THE COUNCIL

TP9200357R1



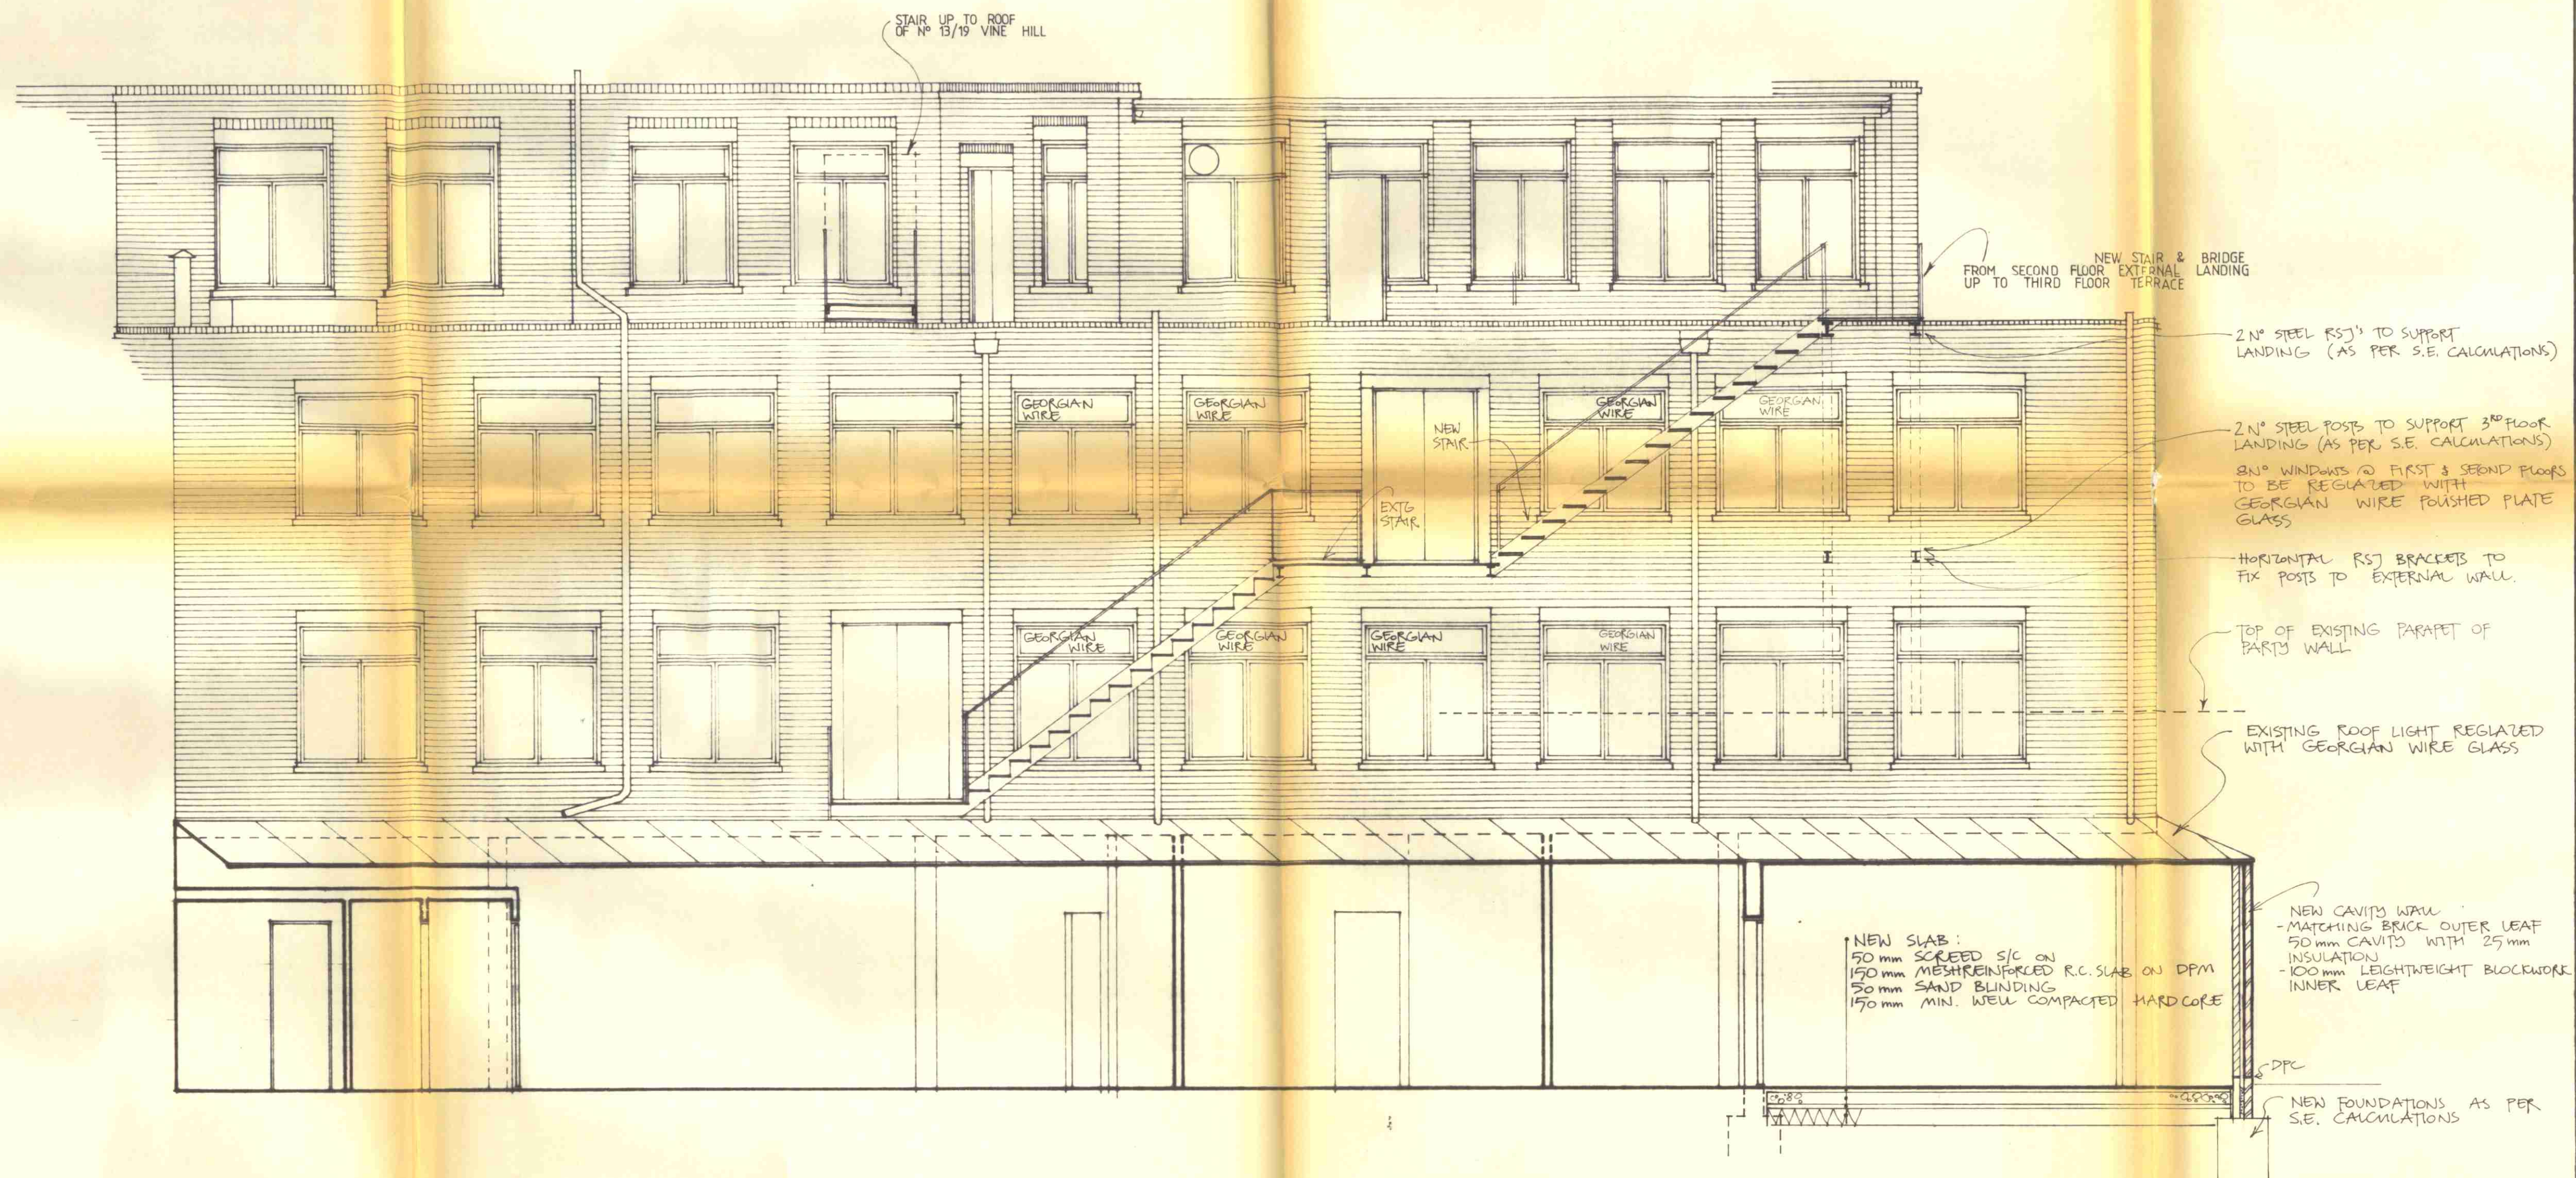

**NOTES:**

This drawing is the copyright of the Designers and may not be reproduced without consent.

The Contractor is responsible for checking all written dimensions on site. Do not scale this drawing.

All work to be carried out in accordance with the requirements and to the satisfaction of the local authority and statutory requirements.

REV A: 27.05.92. FIRE ESCAPE STAIR ALTERED. STAIR ADDED TO ROOF OF 13-19 VINE HILL

**Domus Design**  
Architects & Designers

Studio 3,  
Mandeville Courtyard,  
142 Battersea Park Road,  
London SW11 4NB  
Tel. 0 71 627 4017

Job 12/16 LAYSTALL STREET  
PROPOSED ALTERATIONS


Drwg REAR ELEVATION  
NEW FIRE ESCAPE ROUTE.

Date FEB 92	Drwg no 108
Scale 1:50	108 A
Job no LAY	

LONDON BOROUGH OF CAMDEN  
TOWN AND COUNTRY PLANNING ACTS  
11 JUN 1992  
PLANS APPROVED  
ON BEHALF OF THE COUNCIL

TP92 00357 R1



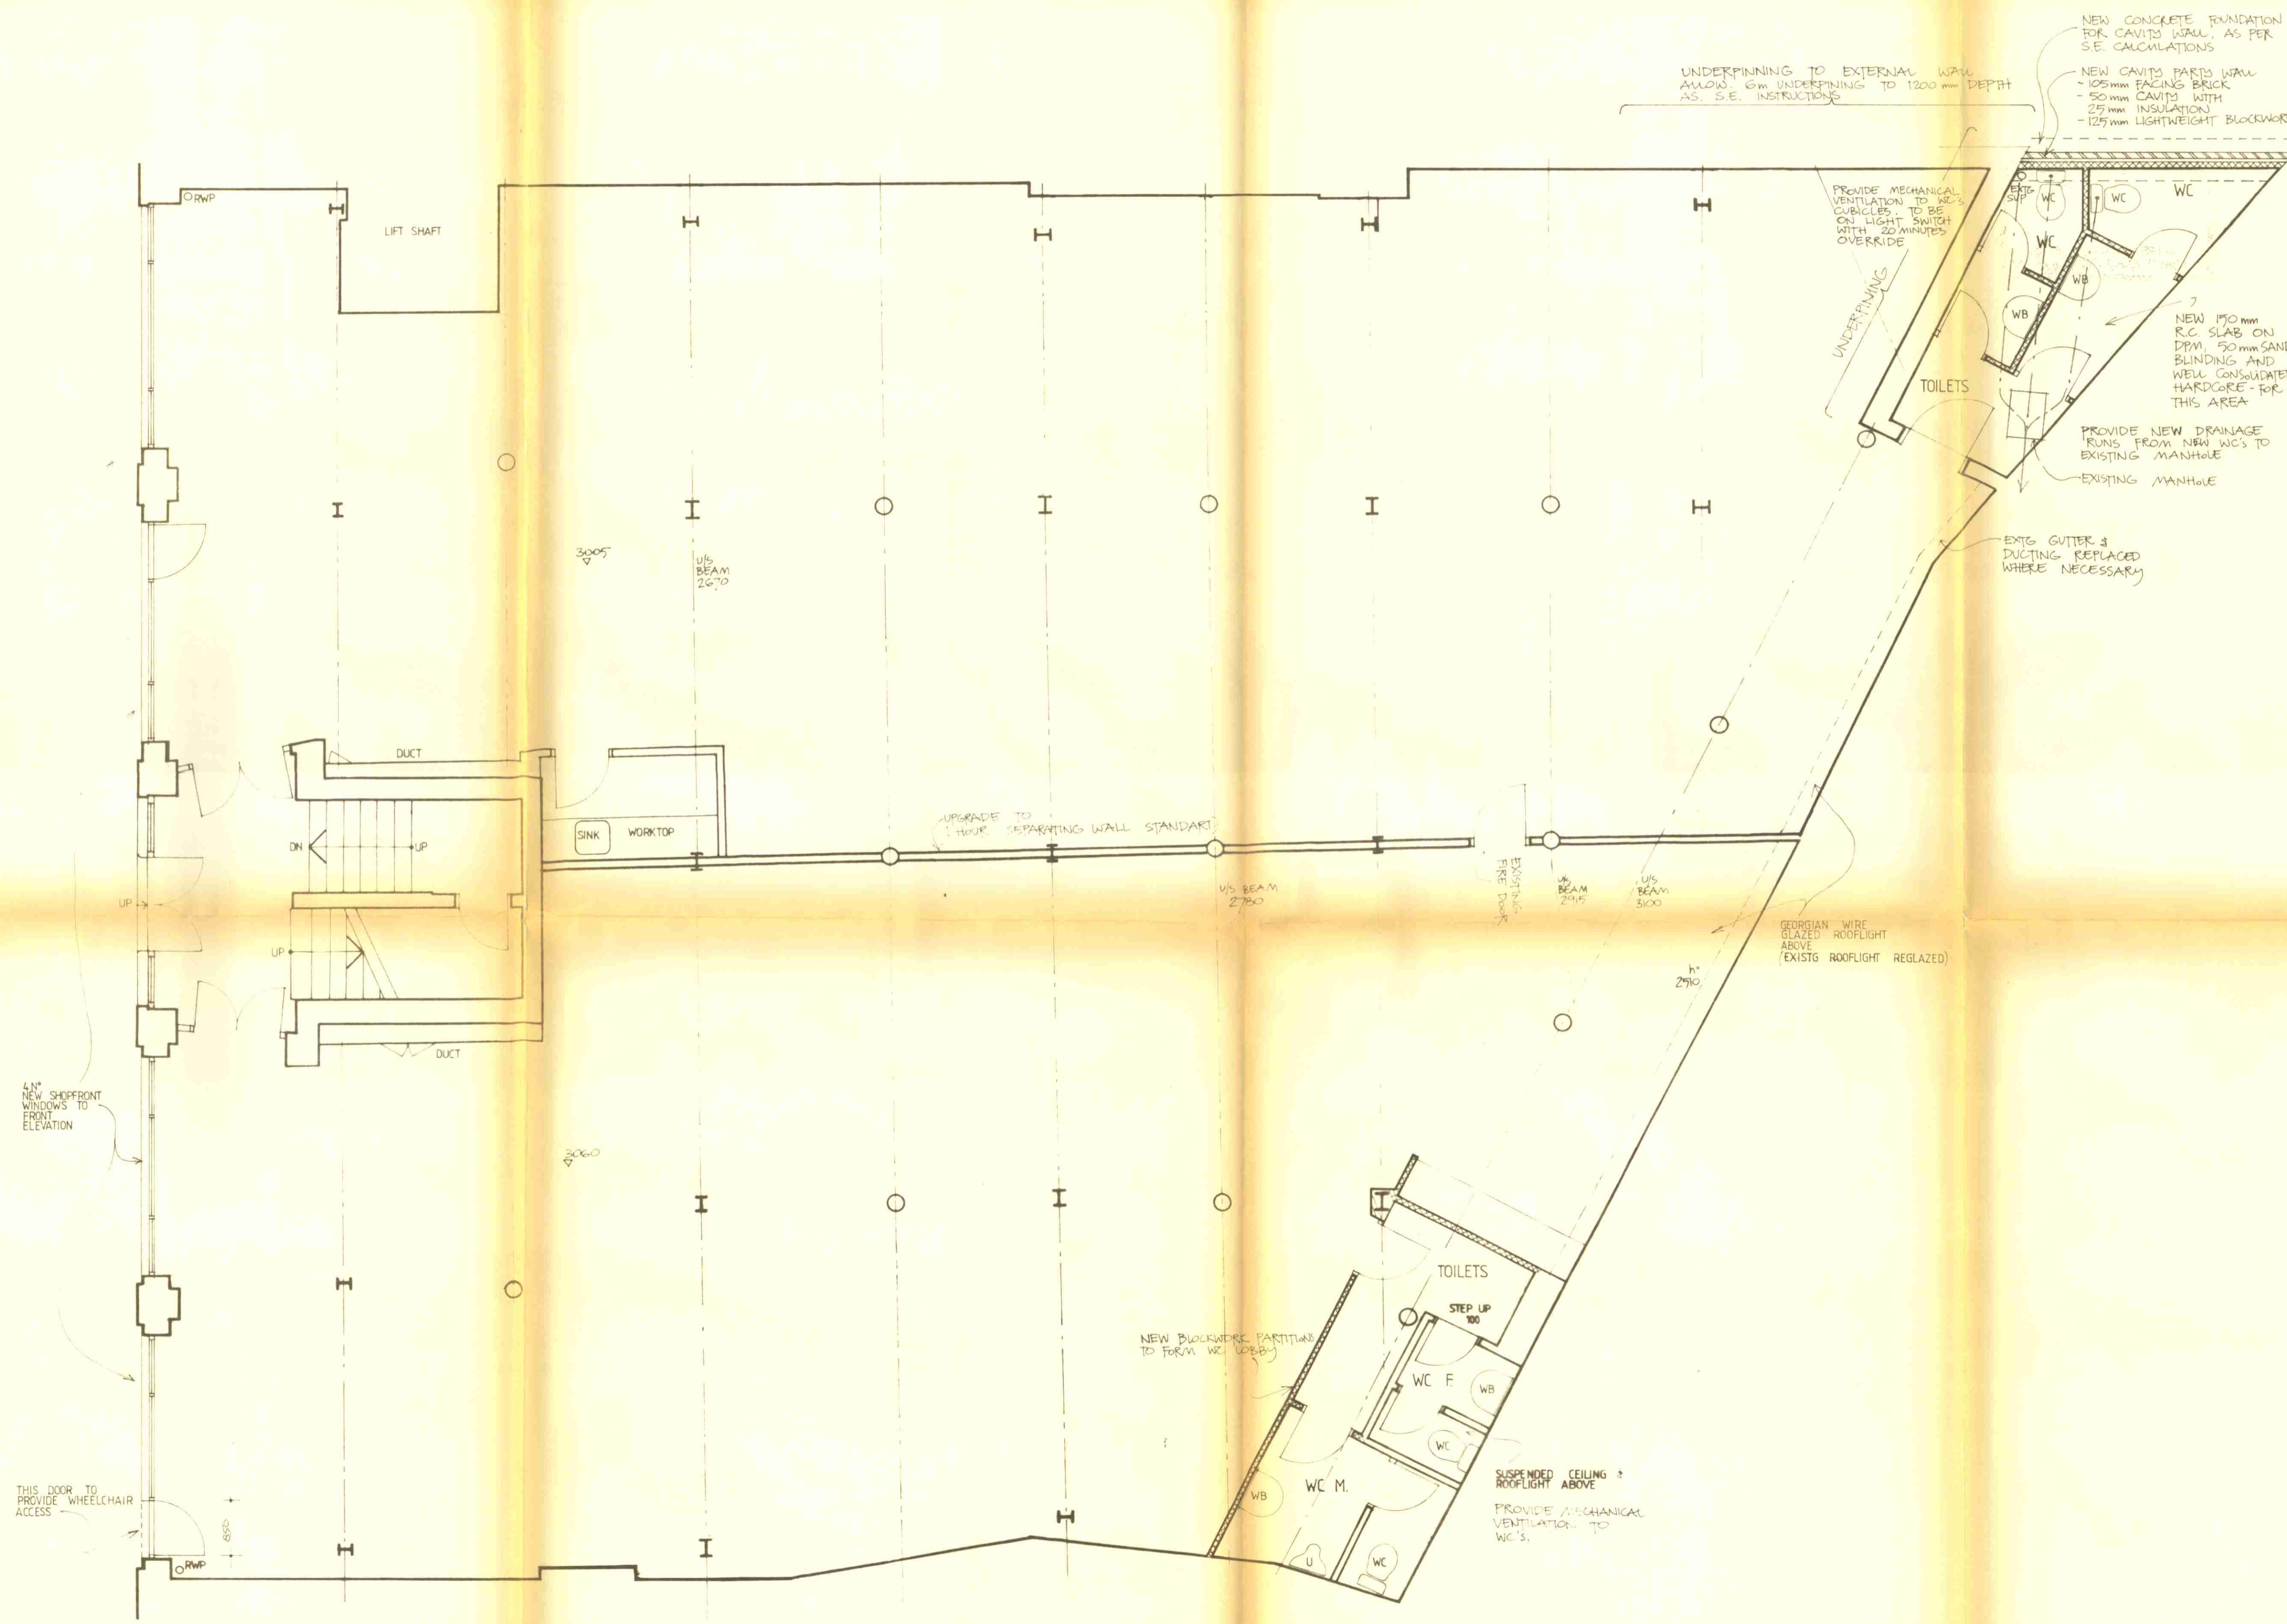

**NOTES:**

This drawing is the copyright of the Designers and may not be reproduced without consent.

The Contractor is responsible for checking all written dimensions on site. Do not scale this drawing.

All work to be carried out in accordance with the requirements and to the satisfaction of the local authority and statutory requirements.

REV. B. 01.06.92. WHEELCHAIR ACCESS AT FRONT ELEVATION.

REV. A. UNDERPINNING OMITTED UNDER 06.05 PARTY WALL.

**Domus Design**  
Architects & Designers

Studio 3,  
Mandeville Courtyard,  
142 Battersea Park Road,  
London SW11 4NB  
Tel. 071 627 4017

Job 12/16 LAYSTALL STREET  
PROPOSED WORKS


Drwg GROUND FLOOR PLAN

LONDON BOROUGH OF CAMDEN  
TOWN AND COUNTRY PLANNING ACTS  
11 JUN 1992  
PLANS APPROVED  
ON BEHALF OF THE COUNCIL

Date	92	Drwg no	
Scale	1:50		101
Job no	LAY		

T P9200357 R2



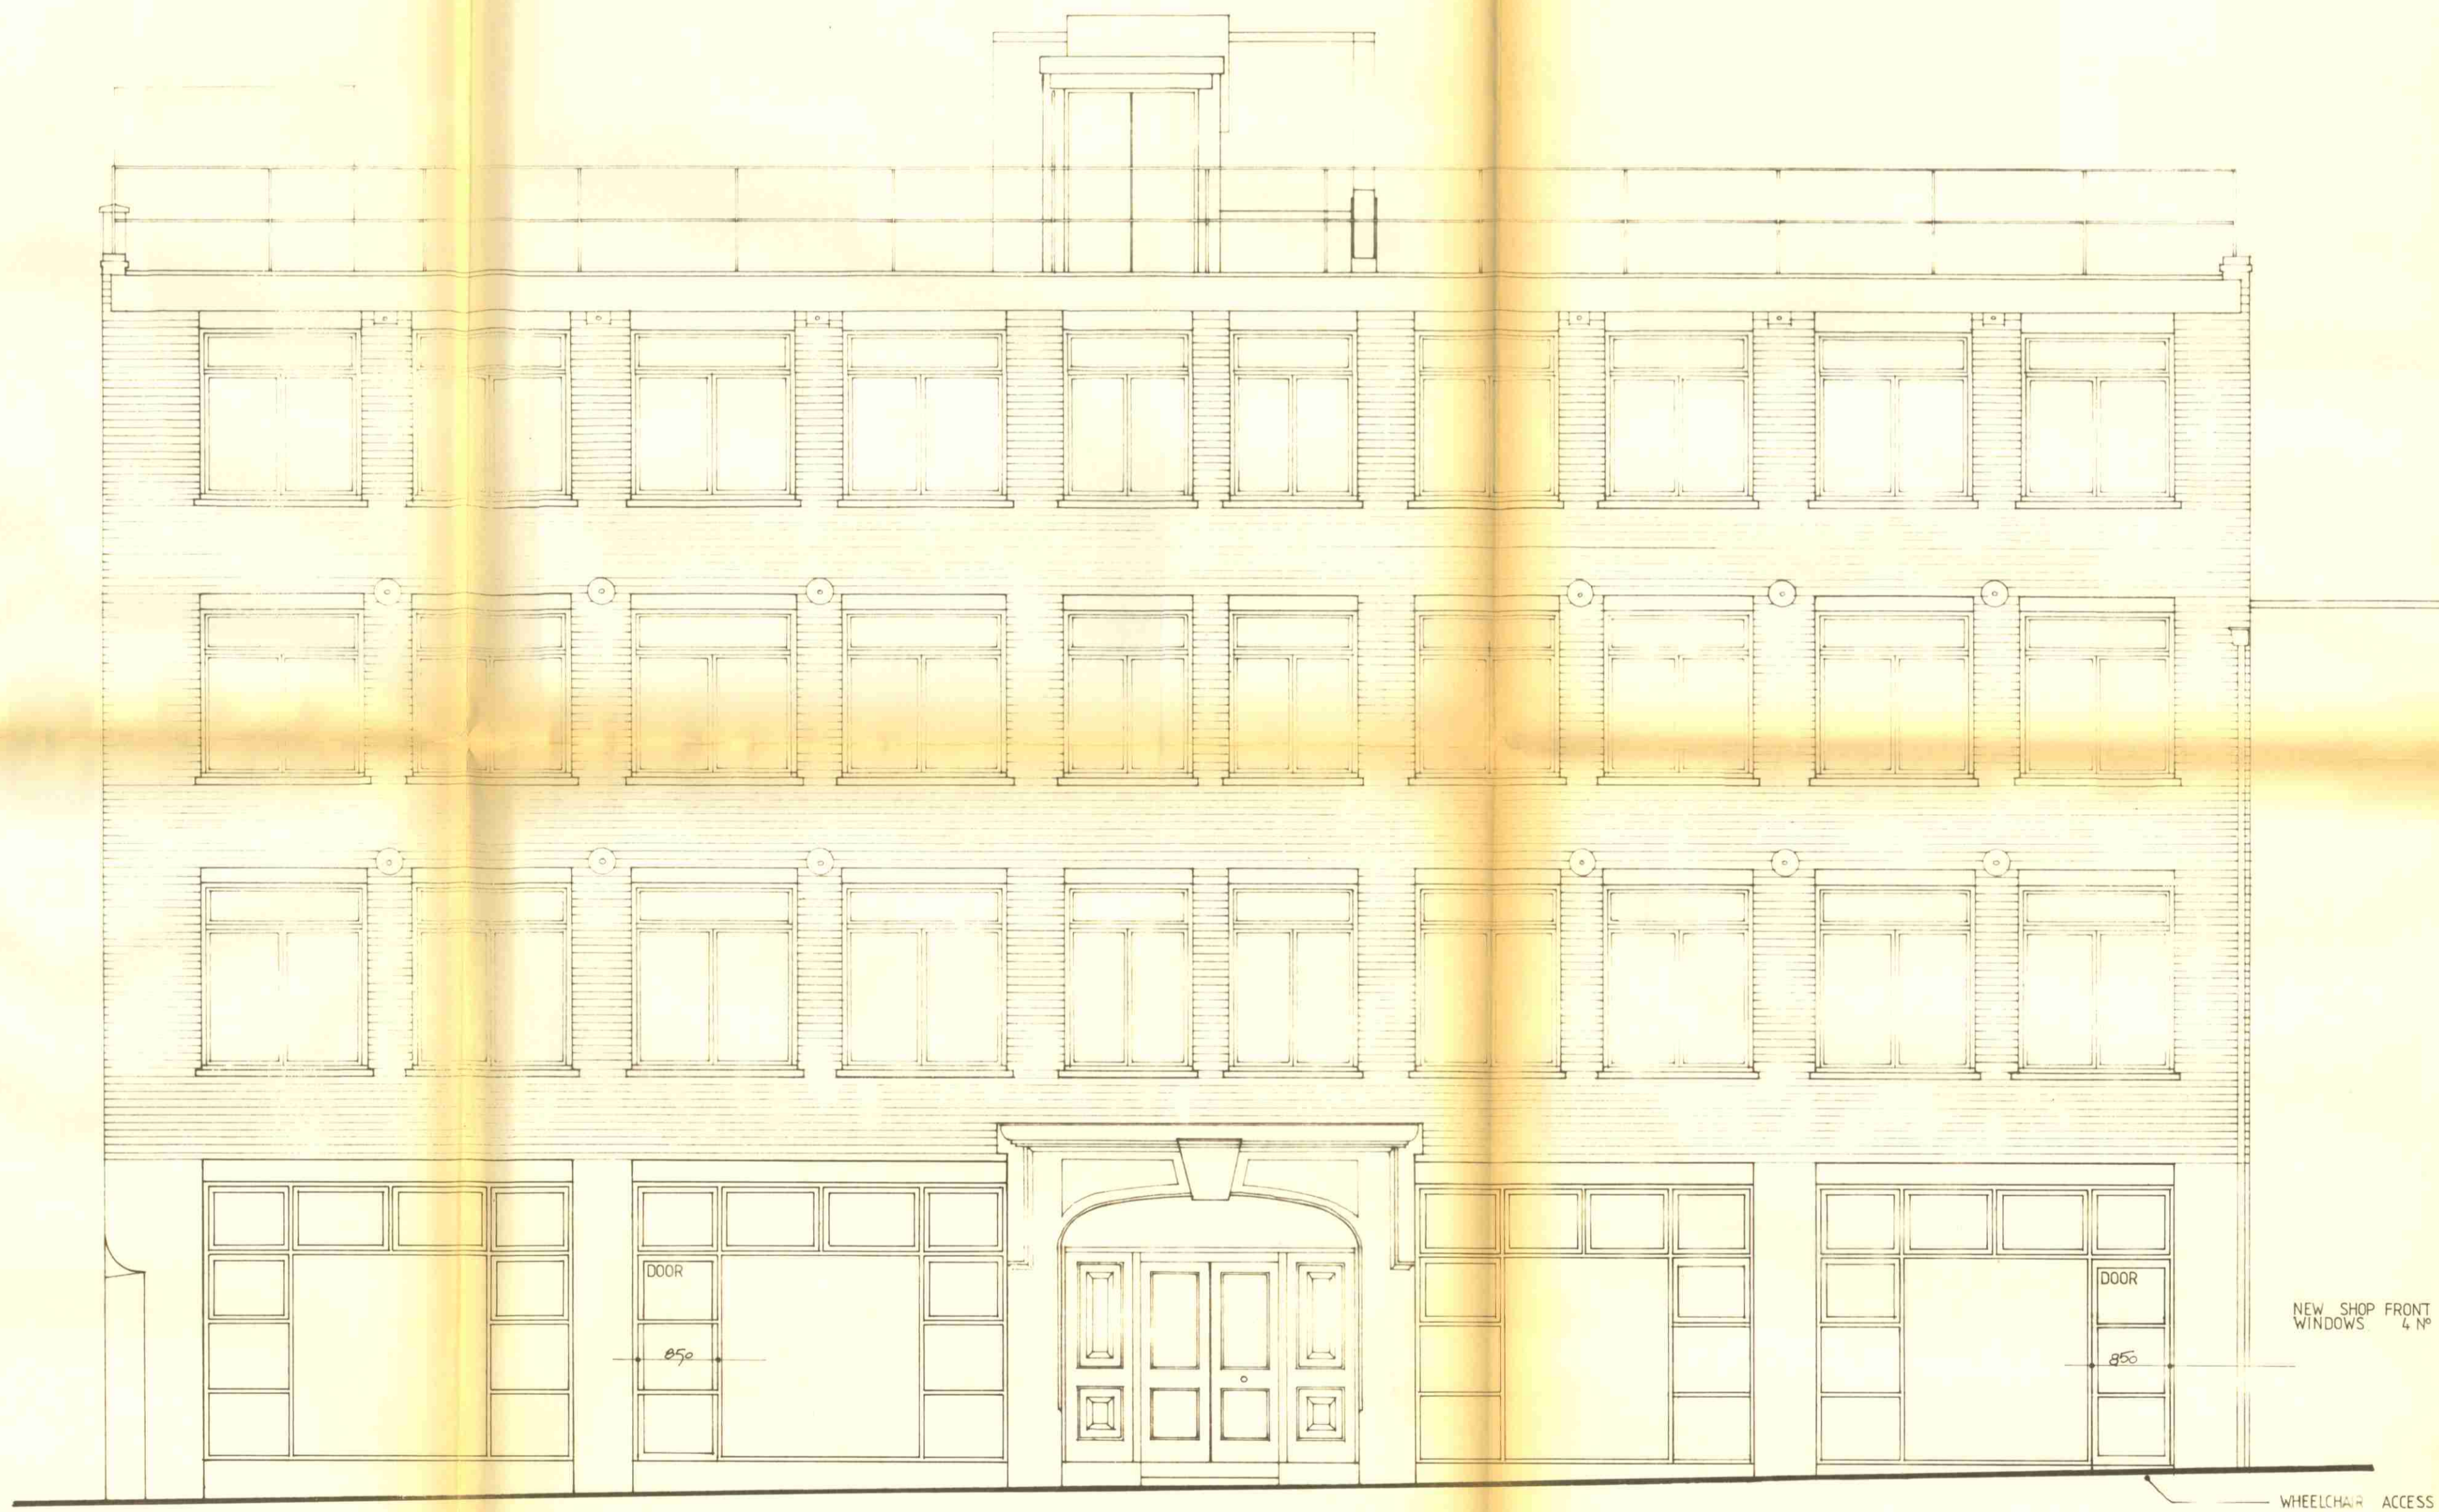

**NOTES:**

This drawing is the copyright of the Designers and may not be reproduced without consent.

The Contractor is responsible for checking all written dimensions on site. Do not scale this drawing.

All work to be carried out in accordance with the requirements and to the satisfaction of the local authority and statutory requirements.

REV A. 01.06.92. ENTRANCE DOORS WITH WHEELCHAIR ACCESS

LONDON BOROUGH OF CAMDEN  
TOWN AND COUNTRY PLANNING ACTS  
11 JUN 1992  
PLANS APPROVED  
ON BEHALF OF THE COUNCIL

LONDON BOROUGH OF CAMDEN  
PLANNING DEPARTMENT  
-3 JUN 1992  
RECEIVED

T P9200357 R2

**Domus Design**  
Architects & Designers

Studio 3,  
Mandeville Courtyard,  
142 Battersea Park Road,  
London SW11 4NB  
Tel. 071 627 4017

Job 12/16 LAYSTALL STREET  
EC1

Drwg FRONT ELEVATION  
PROPOSED SHOP  
FRONT

Date FEB 92

Scale 1:50


Job no LAY

Drwg no

107

A



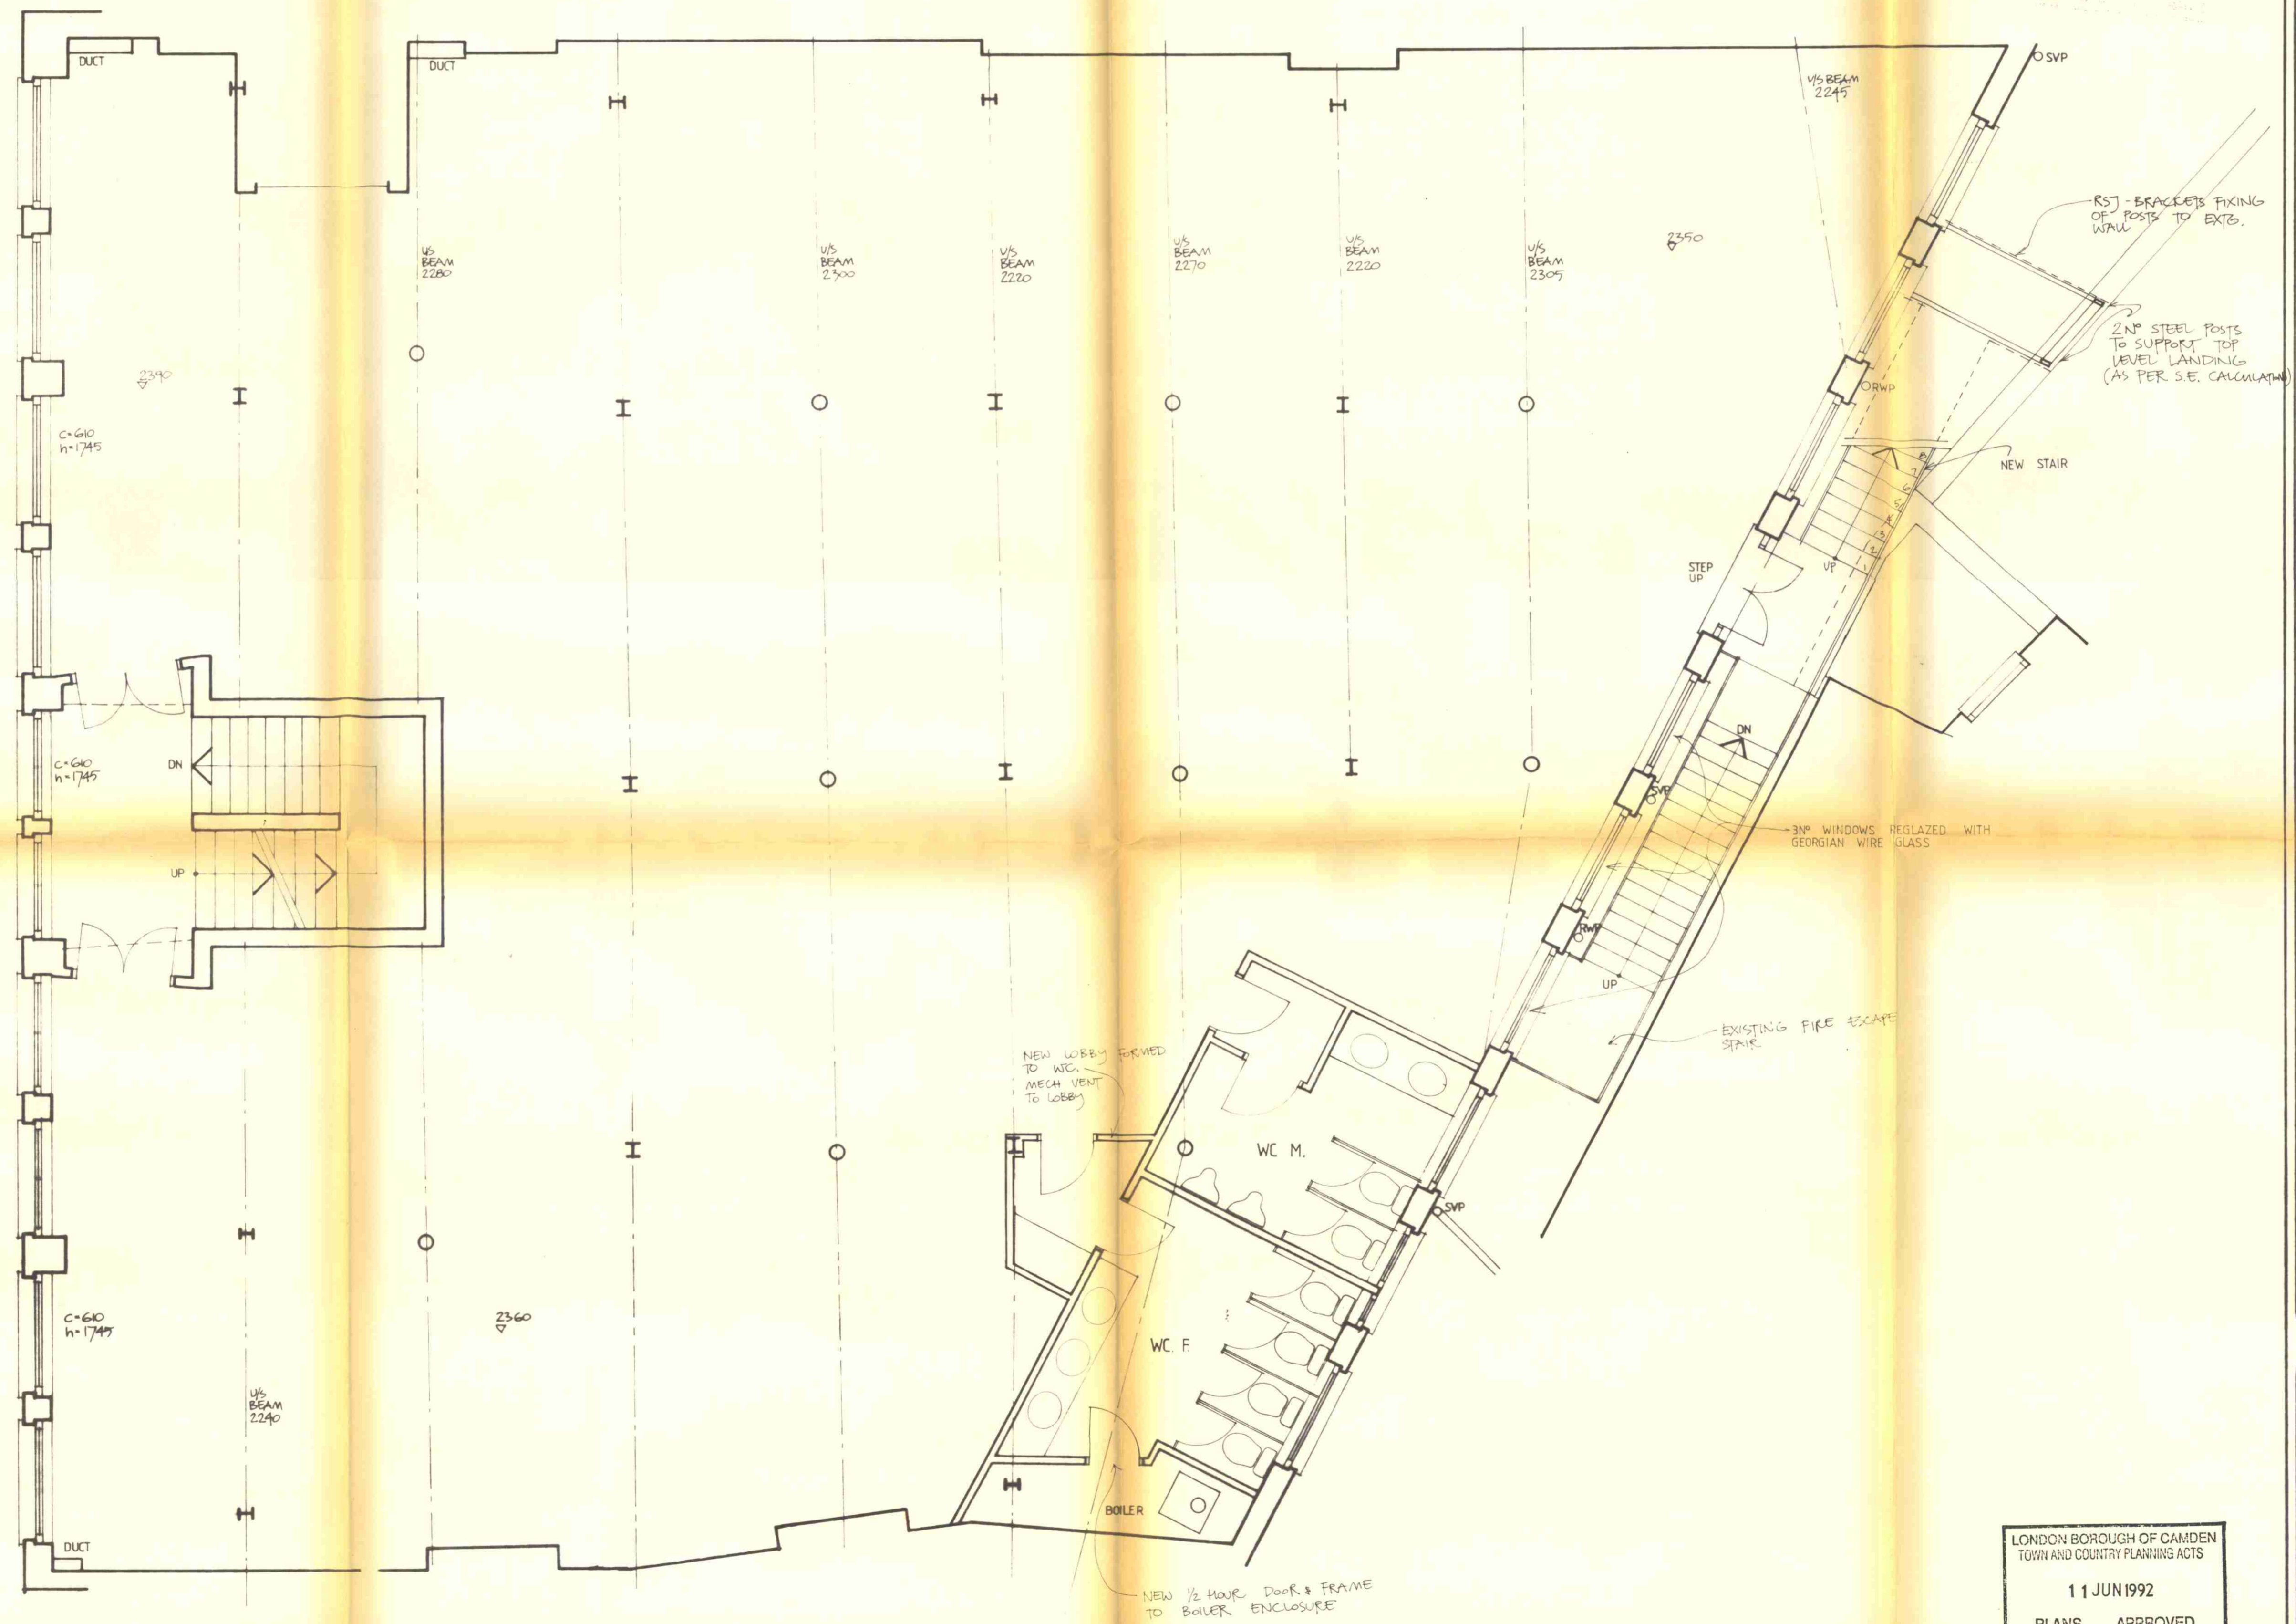

**NOTES:**

This drawing is the copyright of the Designers and may not be reproduced without consent.

The Contractor is responsible for checking all written dimensions on site. Do not scale this drawing.

All work to be carried out in accordance with the requirements and to the satisfaction of the local authority and statutory requirements.

REV A. 27.05.92. FIRE ESCAPE STAIR ALTERED.

LONDON BOROUGH OF CAMDEN  
TOWN AND COUNTRY PLANNING ACTS  
11 JUN 1992  
PLANS APPROVED  
ON BEHALF OF THE COUNCIL

LONDON BOROUGH OF CAMDEN  
EMPLOYMENT  
PLANNING AND DEVELOPMENT  
29 MAY 1992  
RECEIVED

TP92 00357 R1

**Domus Design**  
Architects & Designers


Studio 3,  
Mandeville Courtyard,  
142 Battersea Park Road,  
London SW11 4NB  
Tel. 071 627 4017

Job 12/16 LAYSTALL STREET  
PROPOSED WORKS

Drwg SECOND FLOOR PLAN  
NEW FIRE ESCAPE ROUTE

Date FEB 92	Drwg no ©
Scale 1:50	103 A
Job no LAY	



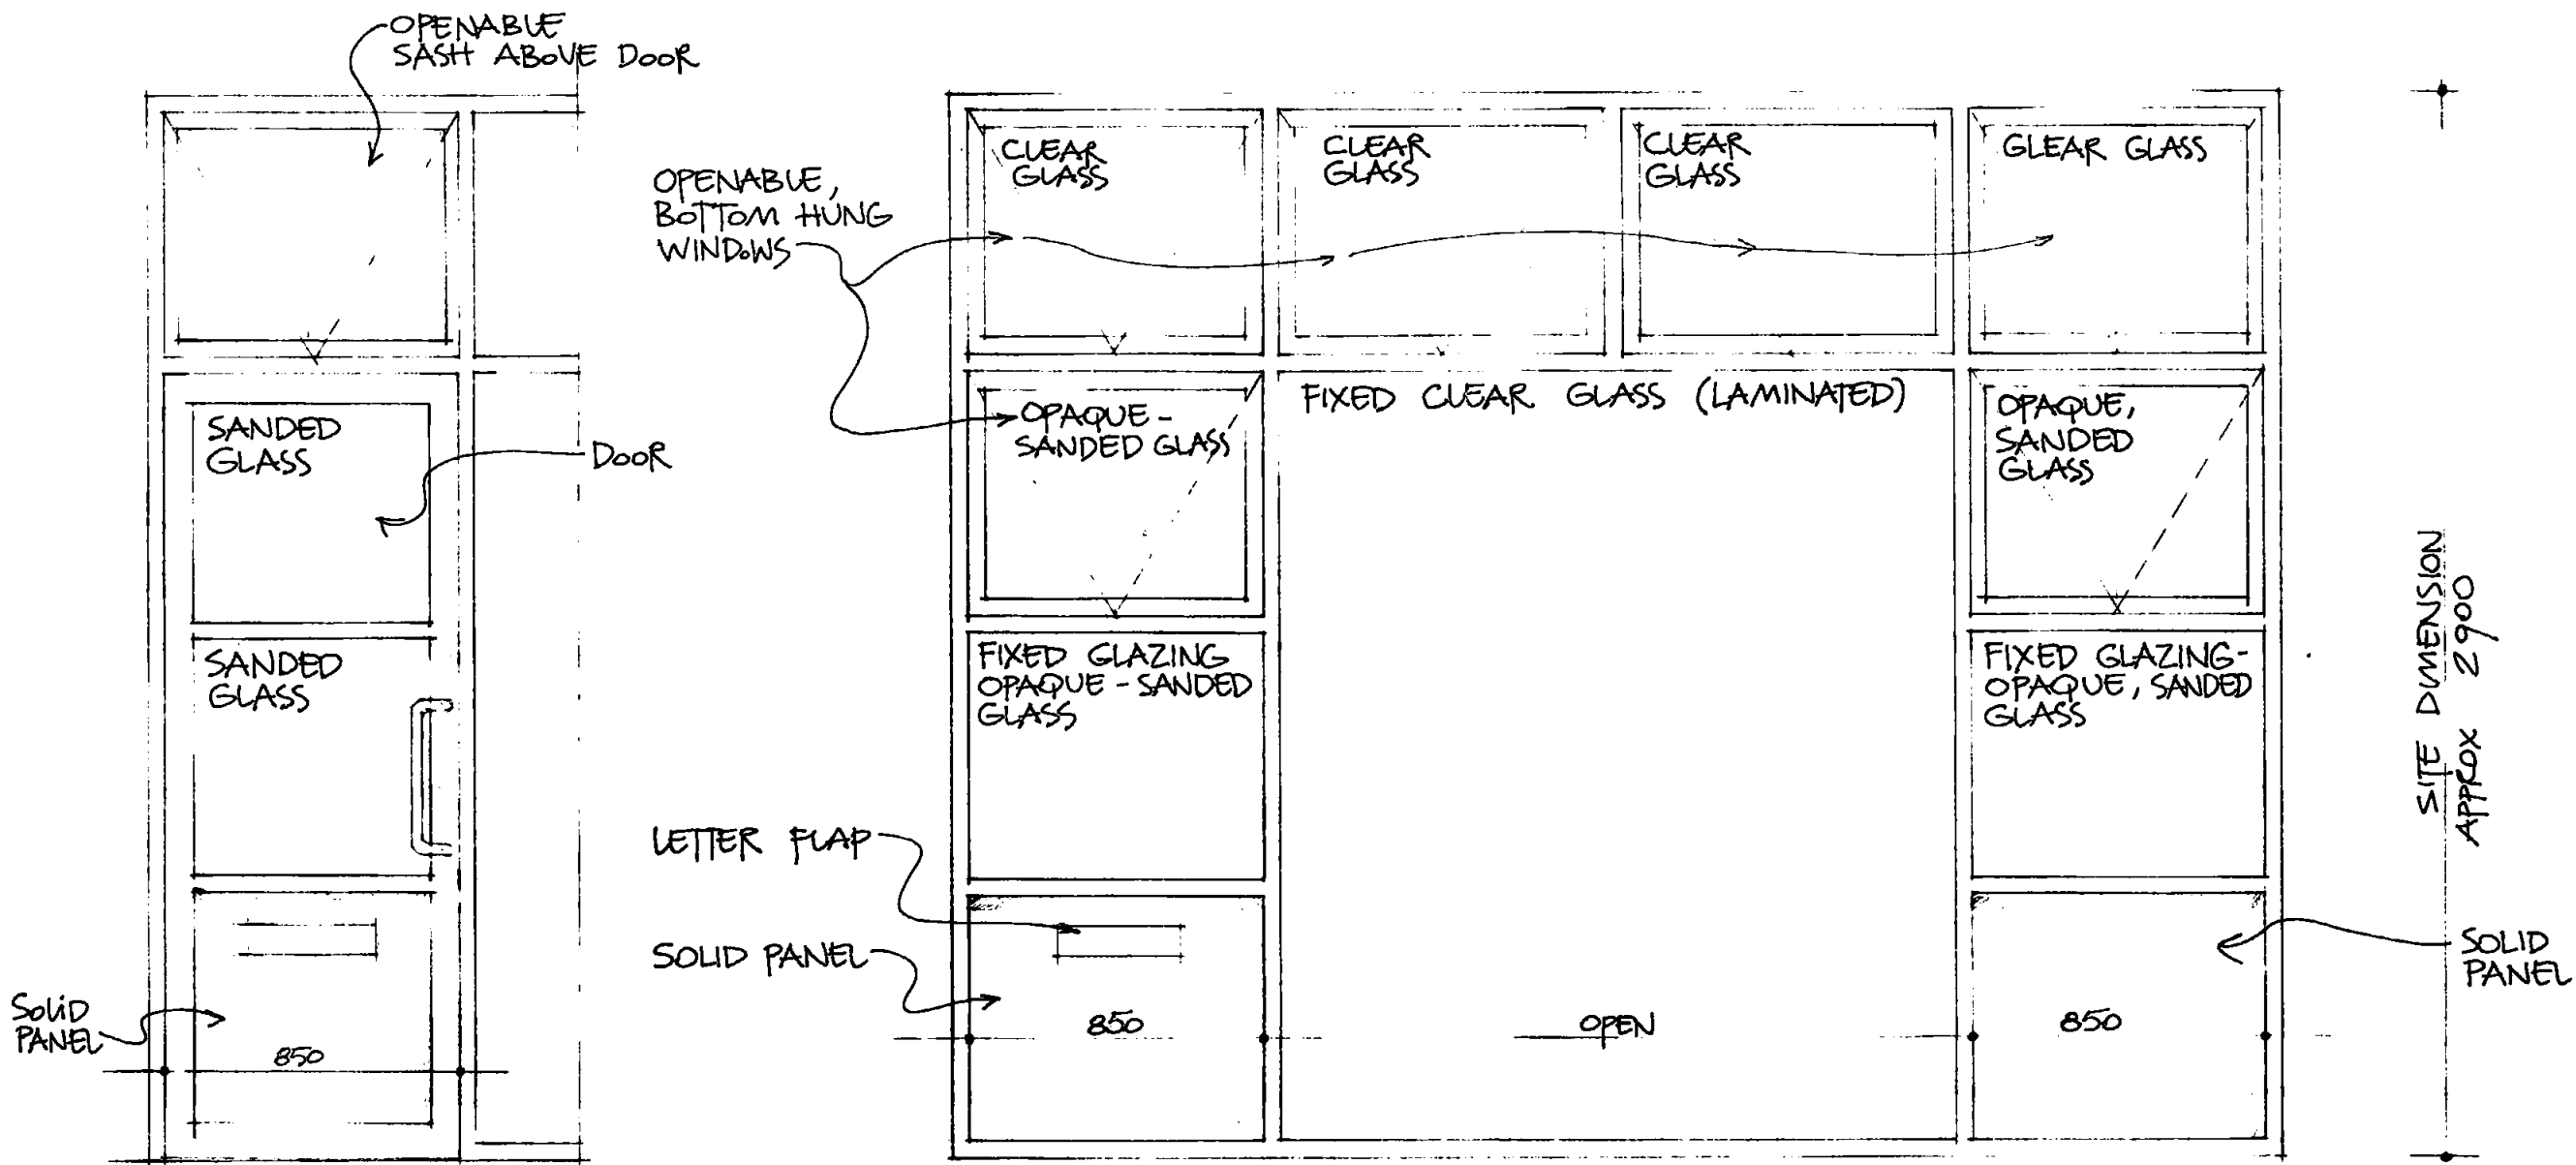

ALTERNATIVE DOOR TO SIDE OF SHOPFRONT 1:20

THIS DIMENSION VARIES FROM 3520 - 3840 \* TO BE CHECKED ON SITE

SHOPFRONT WINDOW VIEW 1:20  
 NOTE: FRAME TO BE IN POWDERCOATED ALUMINIUM COLOUR - GREY.

LONDON BOROUGH OF CAMDEN  
 TOWN AND COUNTRY PLANNING ACTS  
 11 JUN 1992  
 PLANS APPROVED  
 ON BEHALF OF THE COUNCIL

12/16 LAYSTALL STREET

PROPOSED SHOP FRONT


T P9 2 0 0 3 5 7 R2

REV A. 01.06.92  
 Door width increased -  
 wheelchair access.  
 SKETCH LAY 10

(A)

TP9200357

Car Park

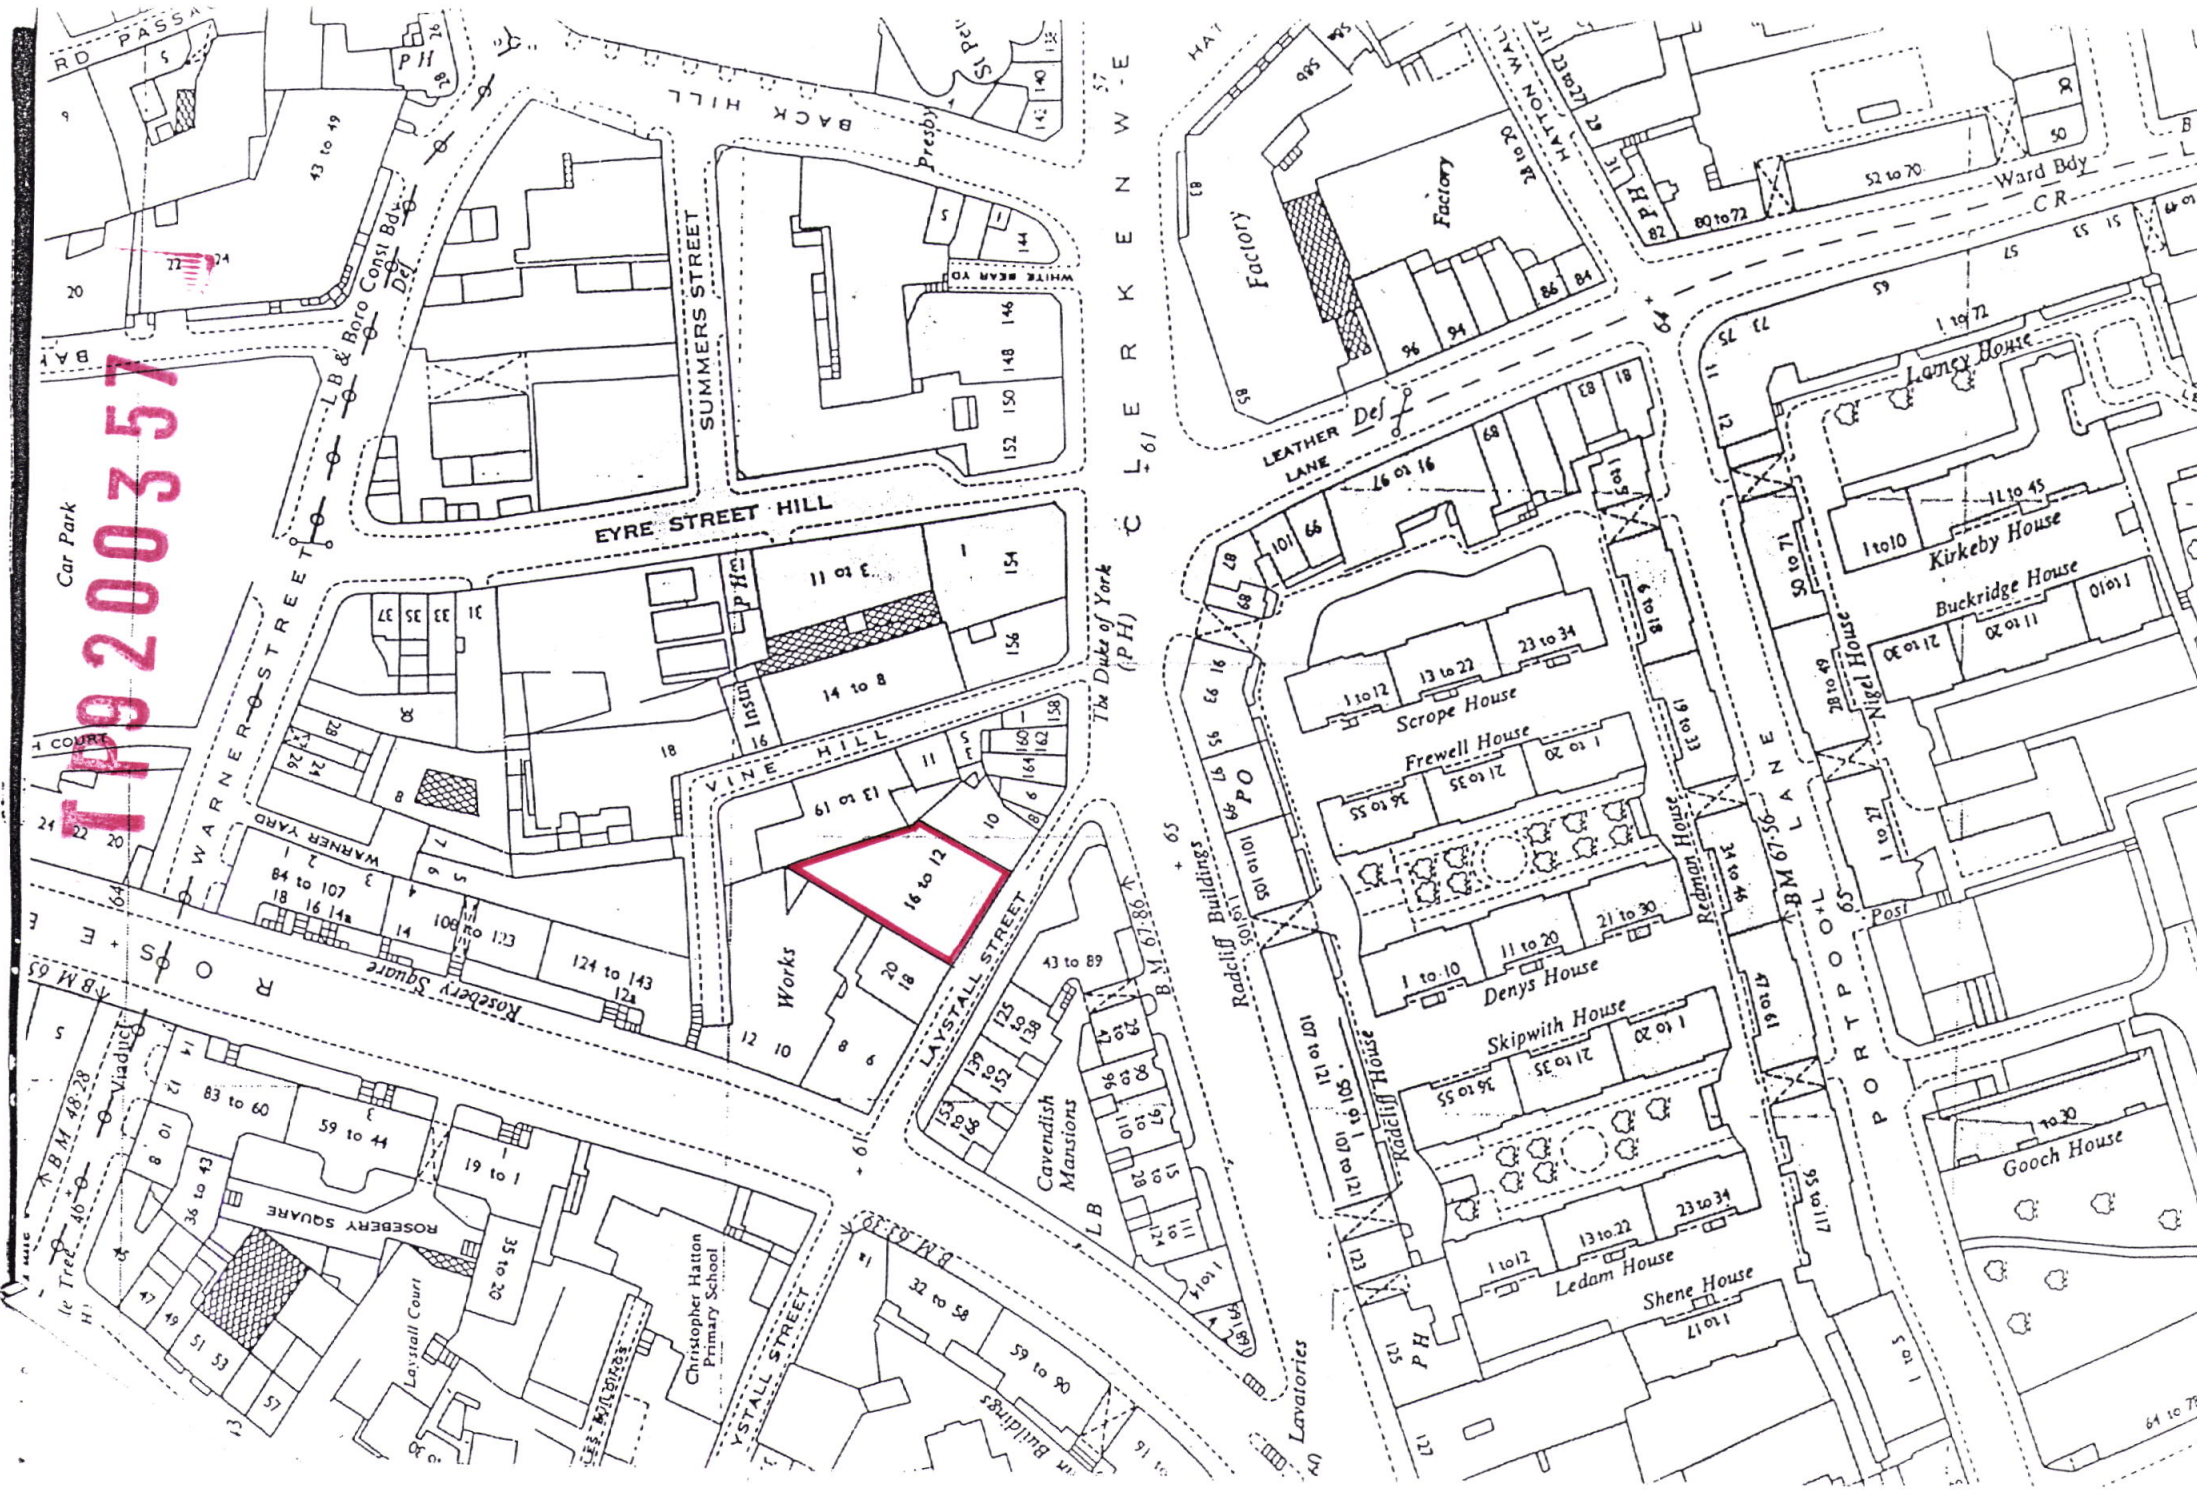

C L E R K E N E  
61  
The Duke of York (P.H.)

Map labels and street names include: PASSA, BACK HILL, Summers Street, Warner Street, Limestone Lane, Portpool Lane, Eyre Street Hill, VINE HILL, LAYSTALL STREET, Cavendish Mansions, Works, Radcliff Buildings, PO, Frewell House, Denys House, Skipwith House, Ledam House, Shene House, Gooch House, Kirkby House, Buckridge House, Nigel House, Lancaster House, Frewell House, Denys House, Skipwith House, Ledam House, Shene House, Gooch House, Kirkby House, Buckridge House, Nigel House, Lancaster House. Address ranges such as 43 to 49, 84 to 107, 124 to 143, 1 to 10, 11 to 20, 21 to 30, 31 to 40, 41 to 50, 51 to 60, 61 to 70, 71 to 80, 81 to 90, 91 to 100, 101 to 110, 111 to 120, 121 to 130, 131 to 140, 141 to 150, 151 to 160, 161 to 170, 171 to 180, 181 to 190, 191 to 200 are also present.