



**PROPOSED**

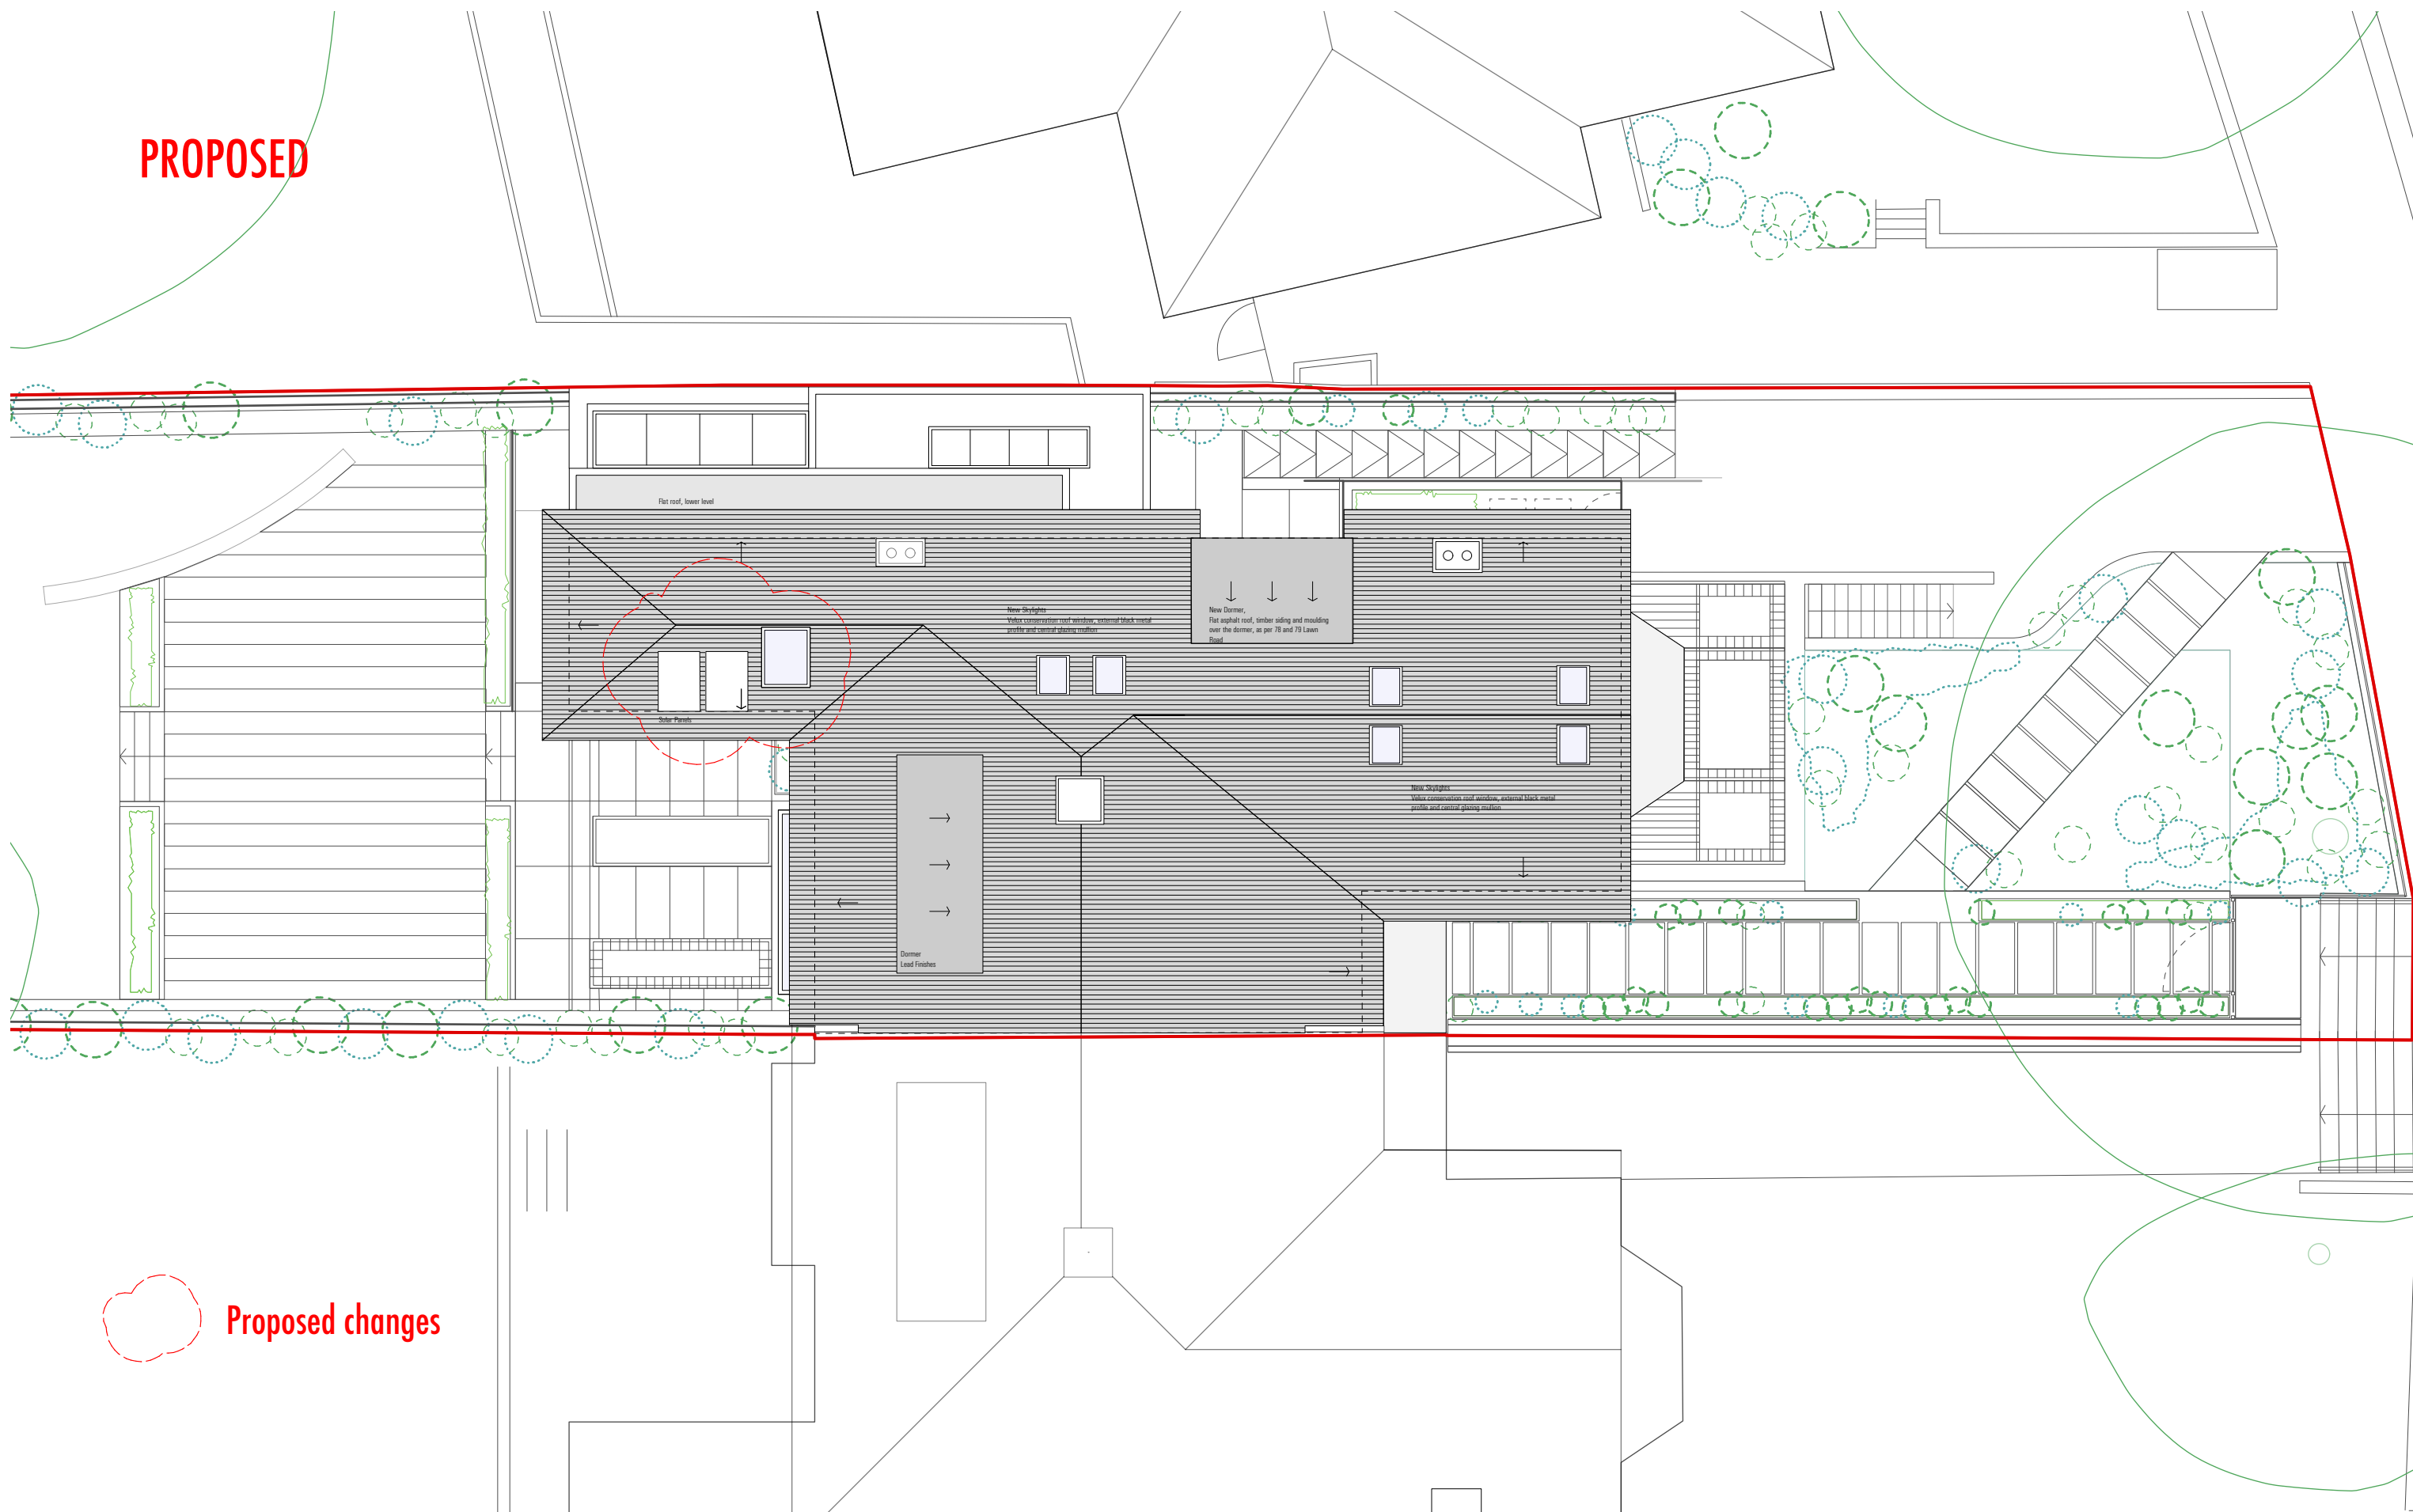

**Proposed changes**

 

Information contained within this drawing is the sole copyright of TA Ltd. and is not to be reproduced without express permission. No implied licence exists. This drawing not to be used for land transfer or valuation purposes. Do not scale from this drawing. All dimensions & levels are to be checked on site by the contractor. Issued for purposes indicated only. Drawing errors and omissions to be reported to the architect.

Client  
Xavier Menguy & Laura Boholan  
Project  
77 Lawn Road  
NW3 2XB

**TA**

Drawing Title  
General Arrangement  
Proposed Roof Floor Plan

Status	Drawn	Checked
Information	DP	ET
Scale	Date	
1:100 @ A3	September 18	

Drwg. No. & Revision  
**LWN\_GARF - P5**