


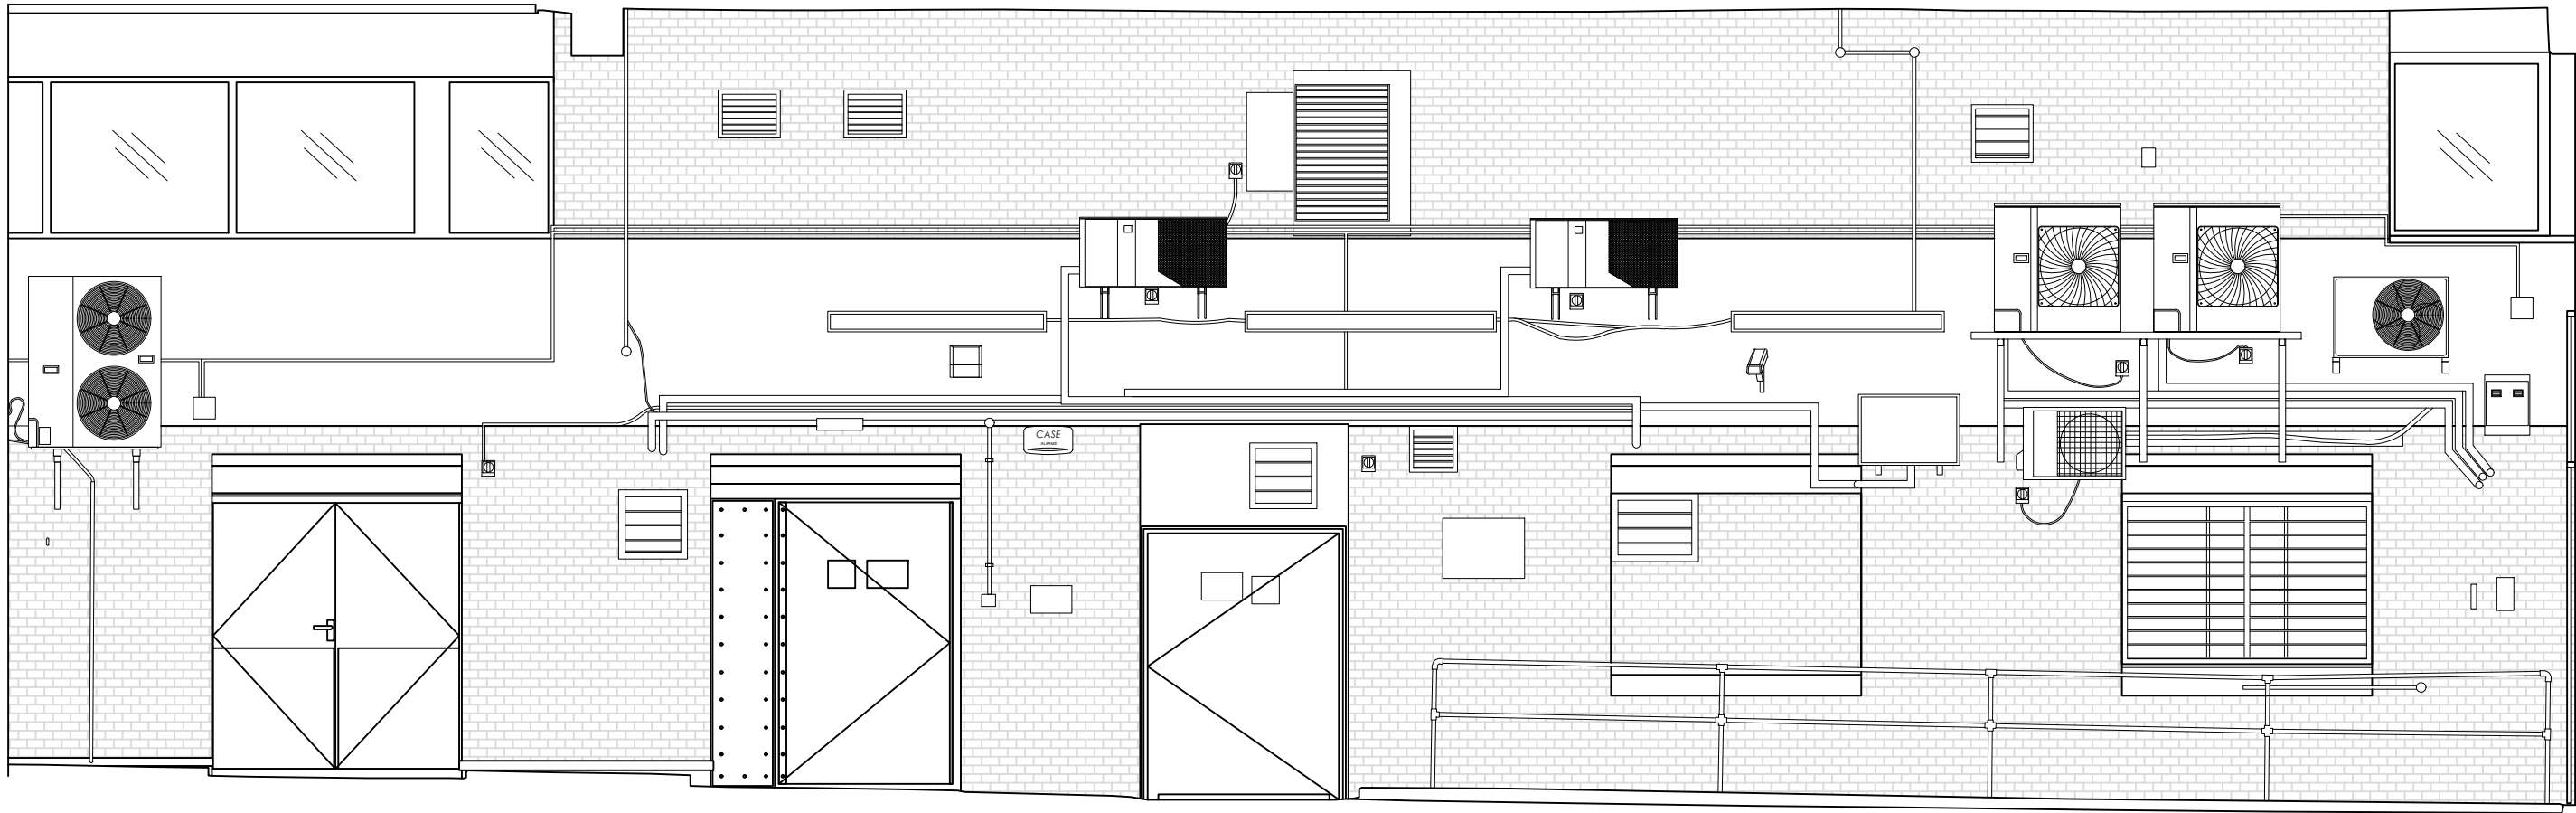

REAR ELEVATION



STORE TYPE EXPRESS	
STORE NAME RUSSELL SQUARE	
CONTENT EXISTING ELEVATION	
DATE 16.10.2018	SCALE 1:50@A1
DRAWING NUMBER 03_2720_03a	
DRAWN BY MALLIKA	CHECKED BY ANDY HORWOOD
REVISION PLANNING	

