


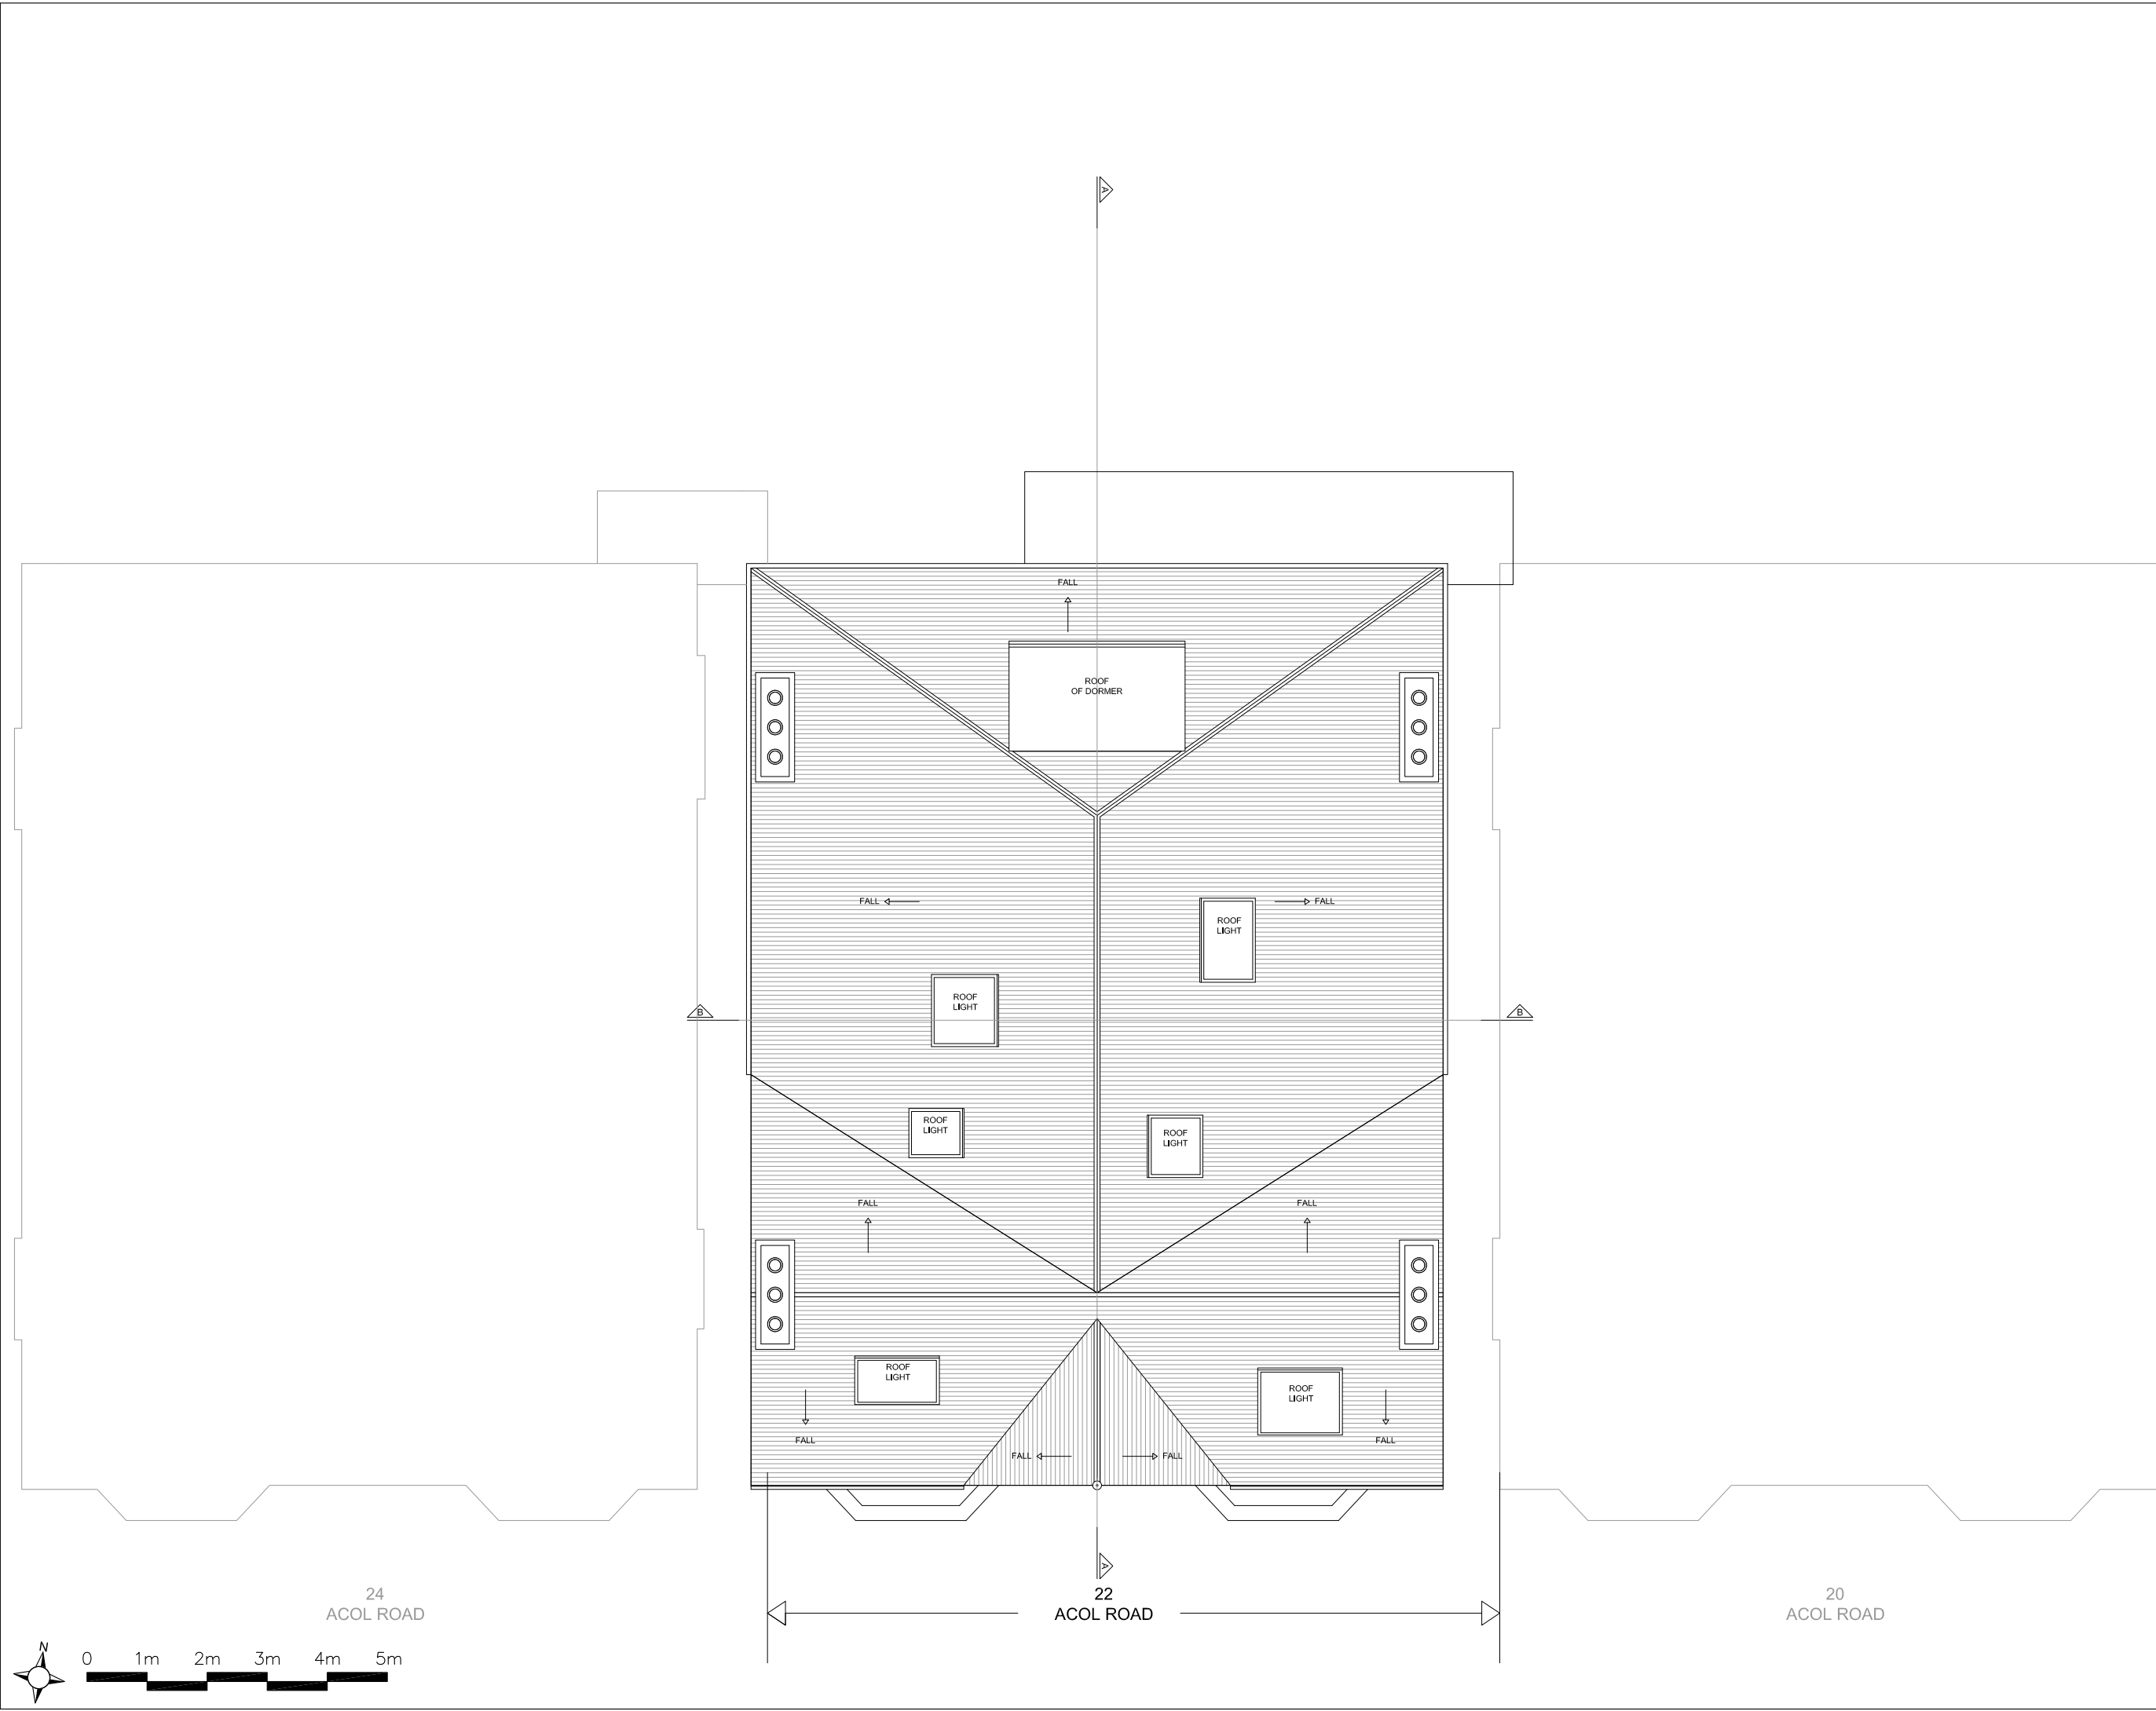

PLANNING ISSUE	
REVISIONS	
NOTES	
22 ACOL ROAD, LONDON NW6 3AG	
EXISTING CONDITIONS ROOF PLAN	
DWG No: 22AR/S103	
SCALE: 1 - 100 @A3	
DATE: OCTOBER 2018	
BELSIZE ARCHITECTS	
48 PARKHILL ROAD, LONDON, NW3 2YP T: 020 7482 4420 - FAX: 020 7482 4186 E: MAIL@BELSIZEARCHITECTS.COM	
© COPYRIGHT NOT TO BE REPRODUCED OR USED WITHOUT PERMISSION	