



Notes

Dimensions are to be verified on site prior to construction.


Ordnance Survey Data reproduced by permission of Ordnance Survey on behalf of Her Majesty's Stationery Office. Crown Copyright. All rights reserved.

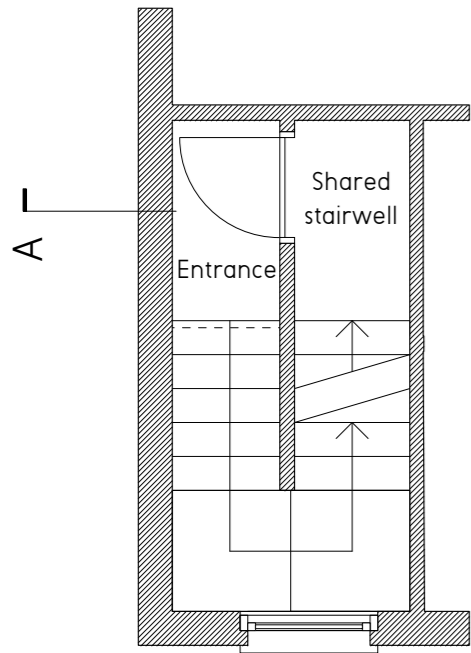

Existing Second Floor Entrance

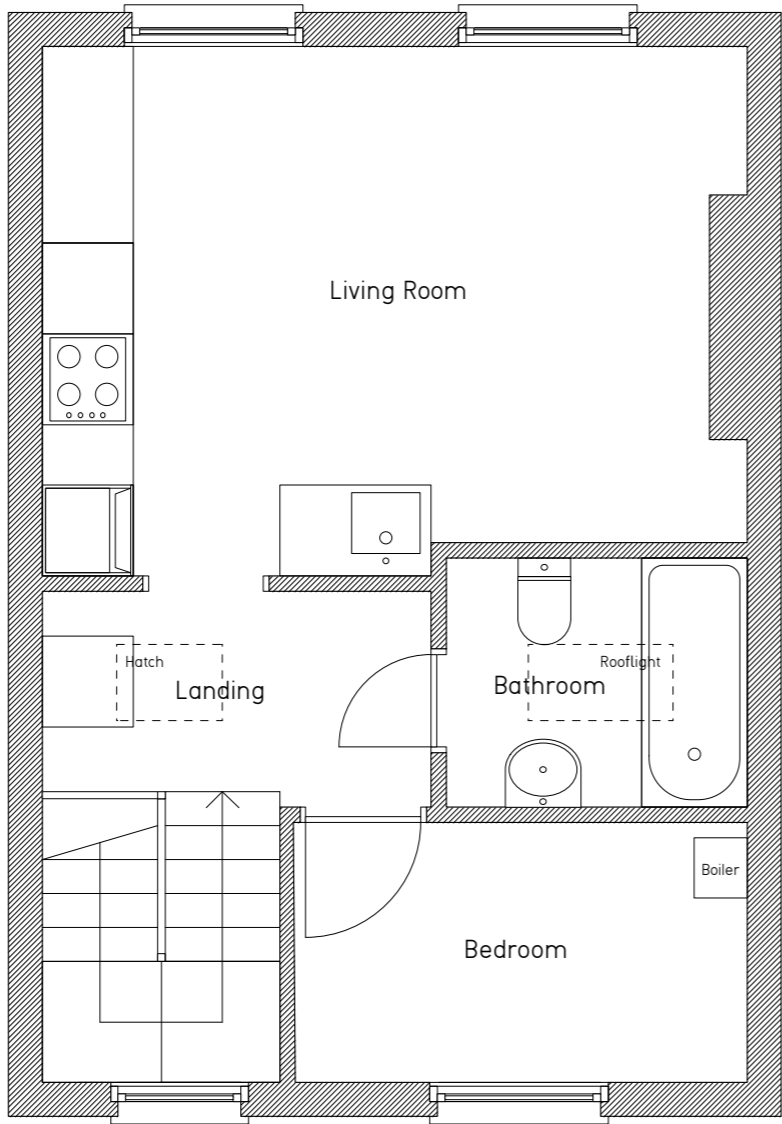

Existing Third Floor

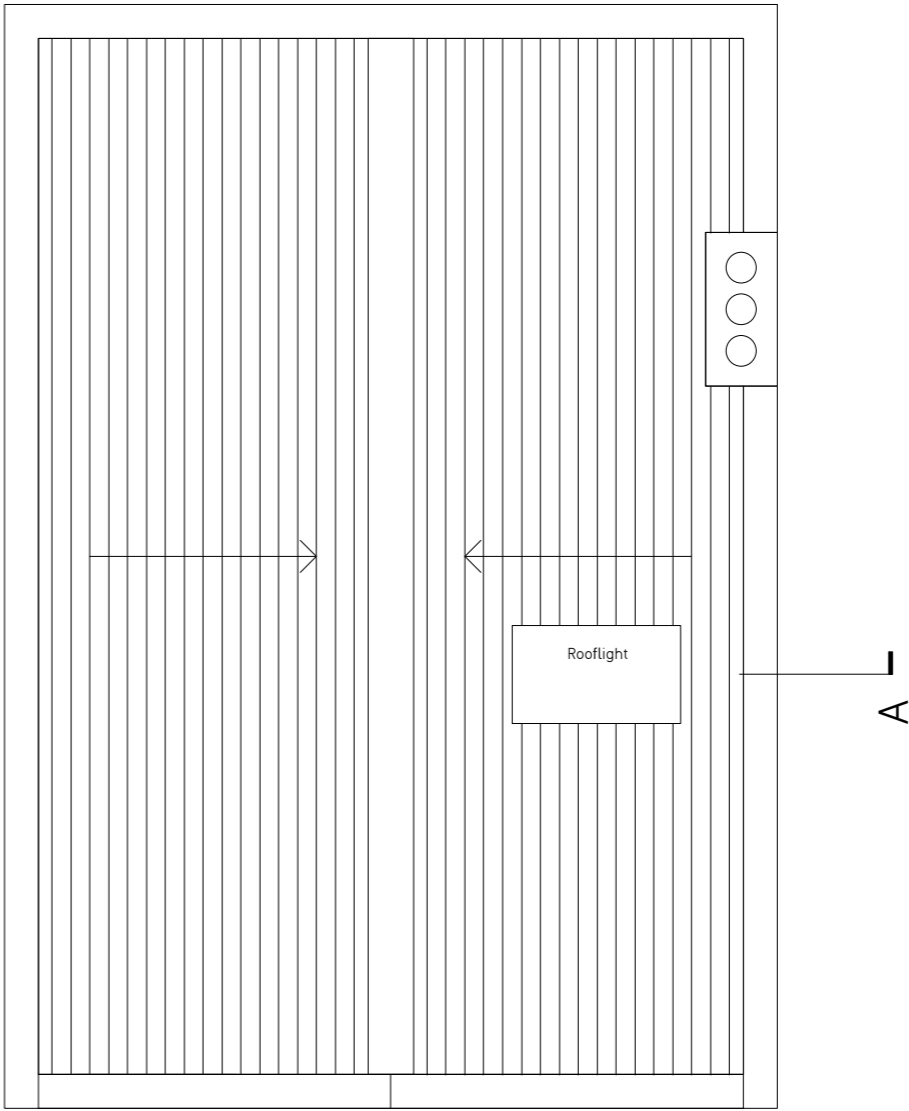

Existing Roof Plan



Revisions

YY.MM.DD - Description

Craig More | Architect

MORE design Ltd 020 7281 7985  
522 Hornsey Road mail@moredesign.co  
London N19 3QN www.moredesign.co

Flat 3, 2A Hargrave Place, N7 0BP  
Existing Plans

Scale 1:50  
Date 18.10  
Drawing Number 078.010