

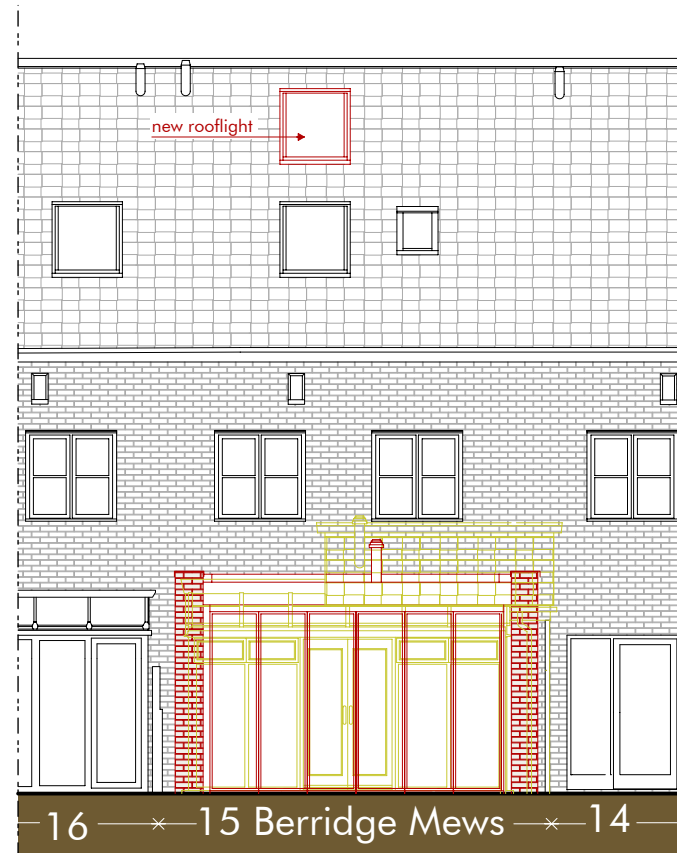


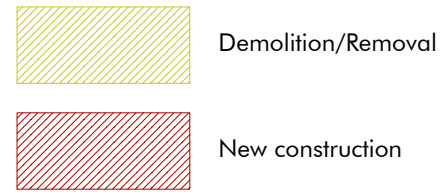

1 Comparison rear elevation
106 scale 1:100@A3

0 1 2 5 m

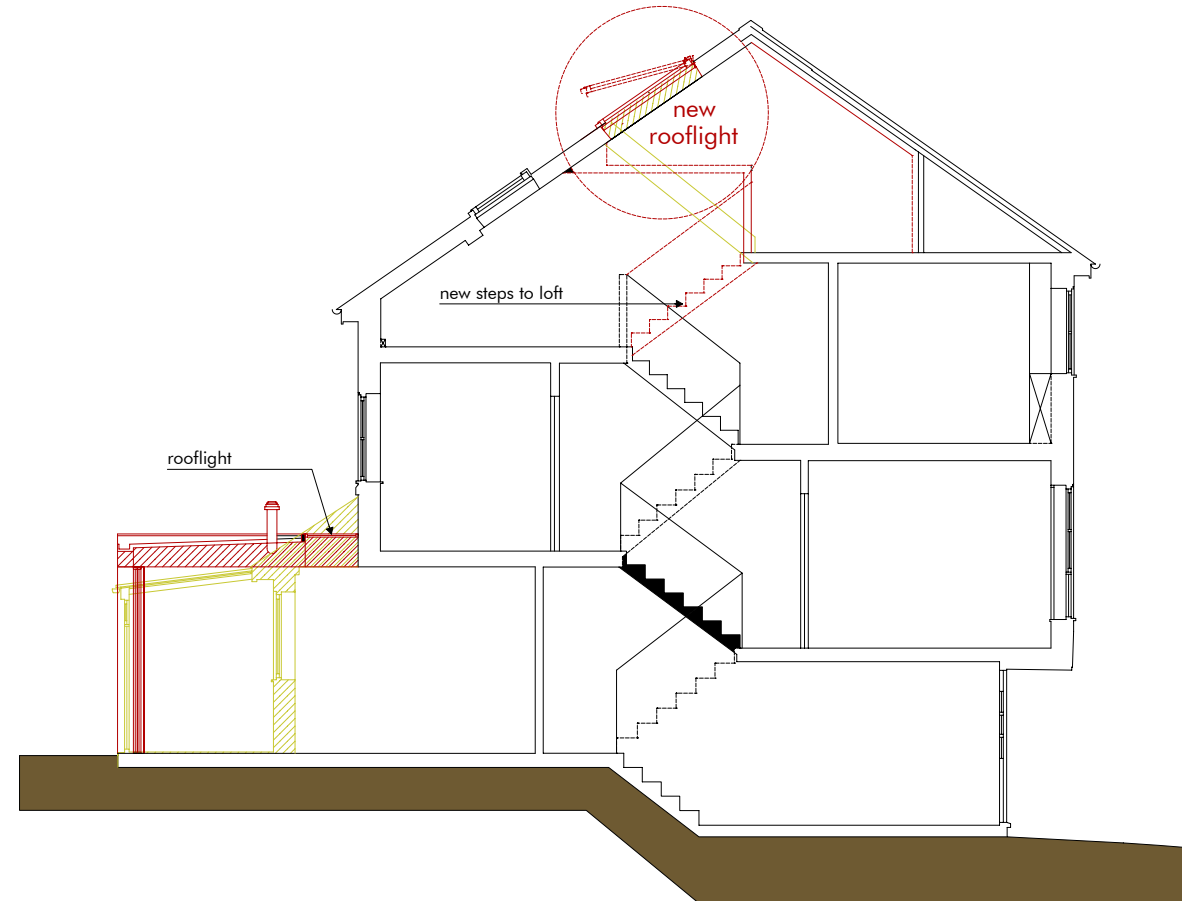

2 Comparison cross section
106 scale 1:100@A3

0 1 2 5 m



3 Comparison front elevation (no alterations)
106 scale 1:100@A3

0 1 2 5 m

Revision	Release date	Drawn/Checked	NOTES
19/10/2018	CB		First issue for planning

CLIENT: Dwek

GENERAL NOTES



Avalon Construction & Design
a: Black Mews, Richmond TW9 3GA
e: architecture@avalonbuild.co.uk
w: avalonbuild.co.uk
t: 020 7348 9058
m: 07891 174552

PROJECT	15 Berridge Mews
ADDRESS	15 Berridge Mews, London NW6 1RF
DRAWING TITLE	Section and elevation comparison
DRAWING NO	ACD 0718106
PURPOSE OF ISSUE	Planning
SCALE	1:100
FORMAT	A3