


1 Proposed rear elevation  
104 scale 1:100@A3  
0 1 2 5 m

2 Proposed cross section  
104 scale 1:100@A3  
0 1 2 5 m

3 Proposed front elevation (no alterations)  
104 scale 1:100@A3  
0 1 2 5 m



Side wall:  
brickwork to match existing

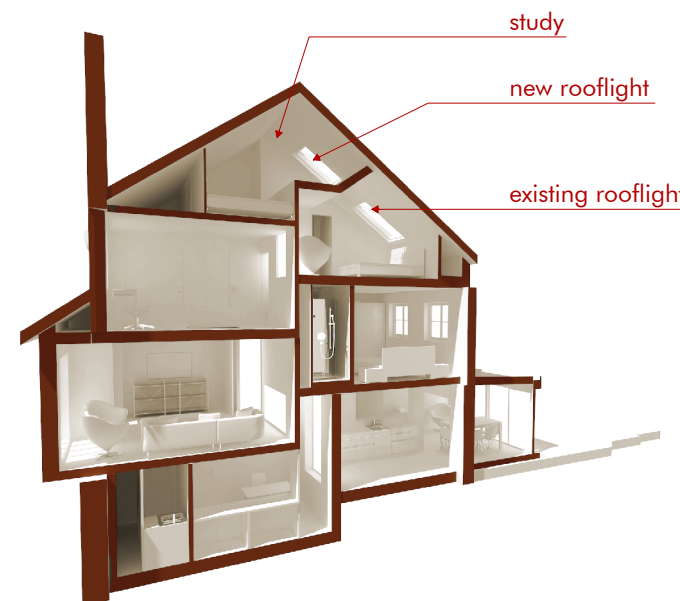

Revision	Release date	Drawn/Checked	NOTES
19/10/2018	CB		First issue for planning

CLIENT: Dwek  
GENERAL NOTES



Avalon Construction & Design  
a: Black Mews, Richmond TW9 3GA  
e: architecture@avalonbuild.co.uk  
w: avalonbuild.co.uk  
t: 020 7348 9058  
m: 07891 174552

PROJECT	15 Berridge Mews
ADDRESS	15 Berridge Mews, London NW6 1RF
DRAWING TITLE	Section and elevations as proposed
DRAWING NO	ACD 0718104
PURPOSE OF ISSUE	Planning
SCALE	1:100
FORMAT	A3