


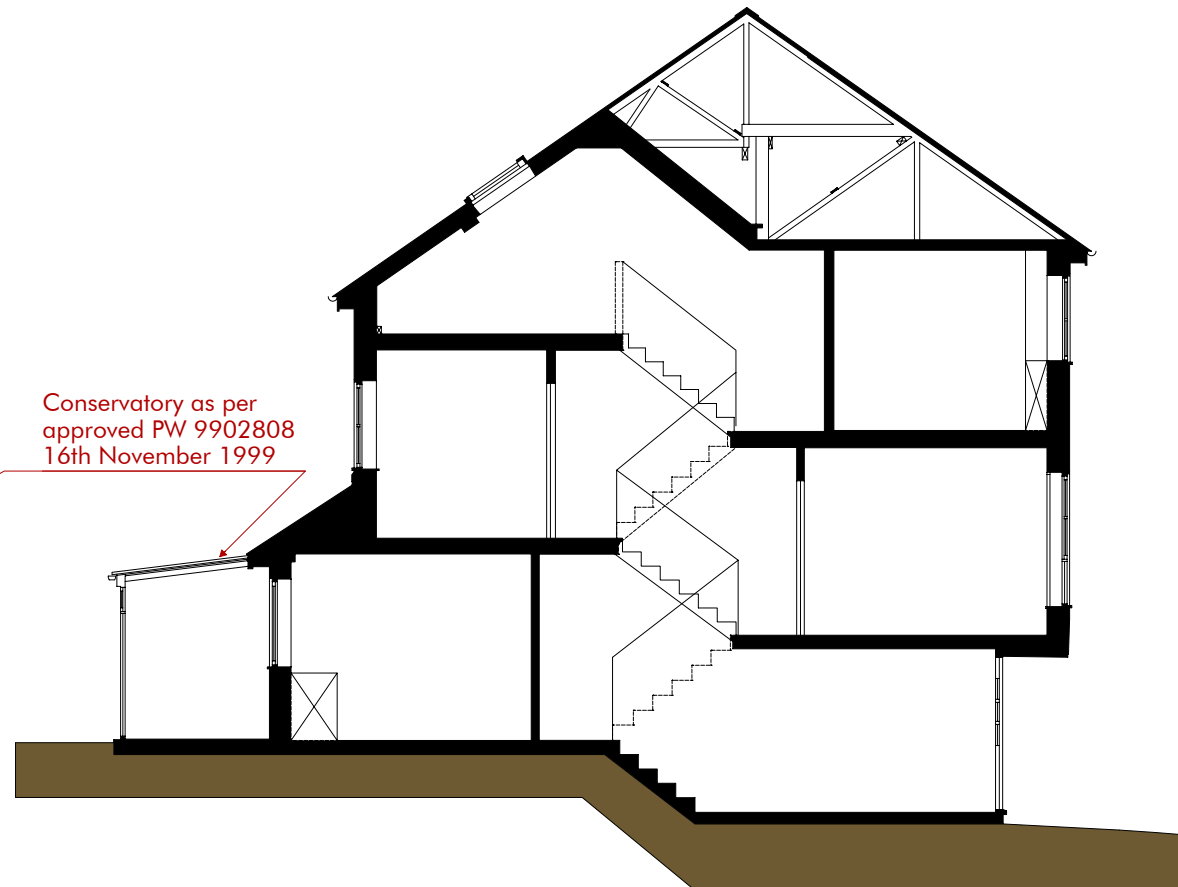

1 Existing rear elevation
102 scale 1:100@A3
0 1 2 5 m

2 Existing cross section
102 scale 1:100@A3
0 1 2 5 m

3 Existing front elevation
102 scale 1:100@A3
0 1 2 5 m

18 Berridge Mews
Ref 2016/5083/P



REAR



FRONT

Revision	Release date	Drawn/Checked	NOTES
19/10/2018	CB		First issue for planning

CLIENT: Dwek
GENERAL NOTES



Avalon Construction & Design
a: Black Mews, Richmond TW9 3GA
e: architecture@avalonbuild.co.uk
w: avalonbuild.co.uk
t: 020 7348 9058
m: 07891 174552

PROJECT: 15 Berridge Mews
ADDRESS: 15 Berridge Mews, London NW6 1RF
DRAWING TITLE: Section and elevations as existing
DRAWING NO: ACD 0718102

PURPOSE OF ISSUE: Planning

SCALE: 1:100

FORMAT: A3