



NOTES:
 DO NOT SCALE FROM THIS DRAWING.
 ALL DIMENSIONS TO BE CHECKED ON SITE.
 ALL OMISSIONS AND DISCREPANCIES TO BE REPORTED TO THE ARCHITECT IMMEDIATELY.

ALL RIGHTS RESERVED. THIS WORK IS COPYRIGHT AND CANNOT BE REPRODUCED OR COPIED OR MODIFIED IN ANY FORM OR BY ANY MEANS, GRAPHIC ELECTRONIC OR MECHANICAL, INCLUDING PHOTOCOPYING WITHOUT THE WRITTEN PERMISSION OF SQUIRE AND PARTNERS ARCHITECTS.

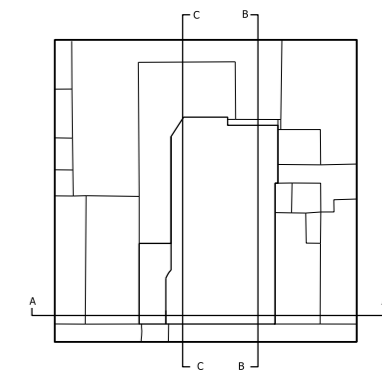

LEGEND
 PROPOSED ALTERATIONS

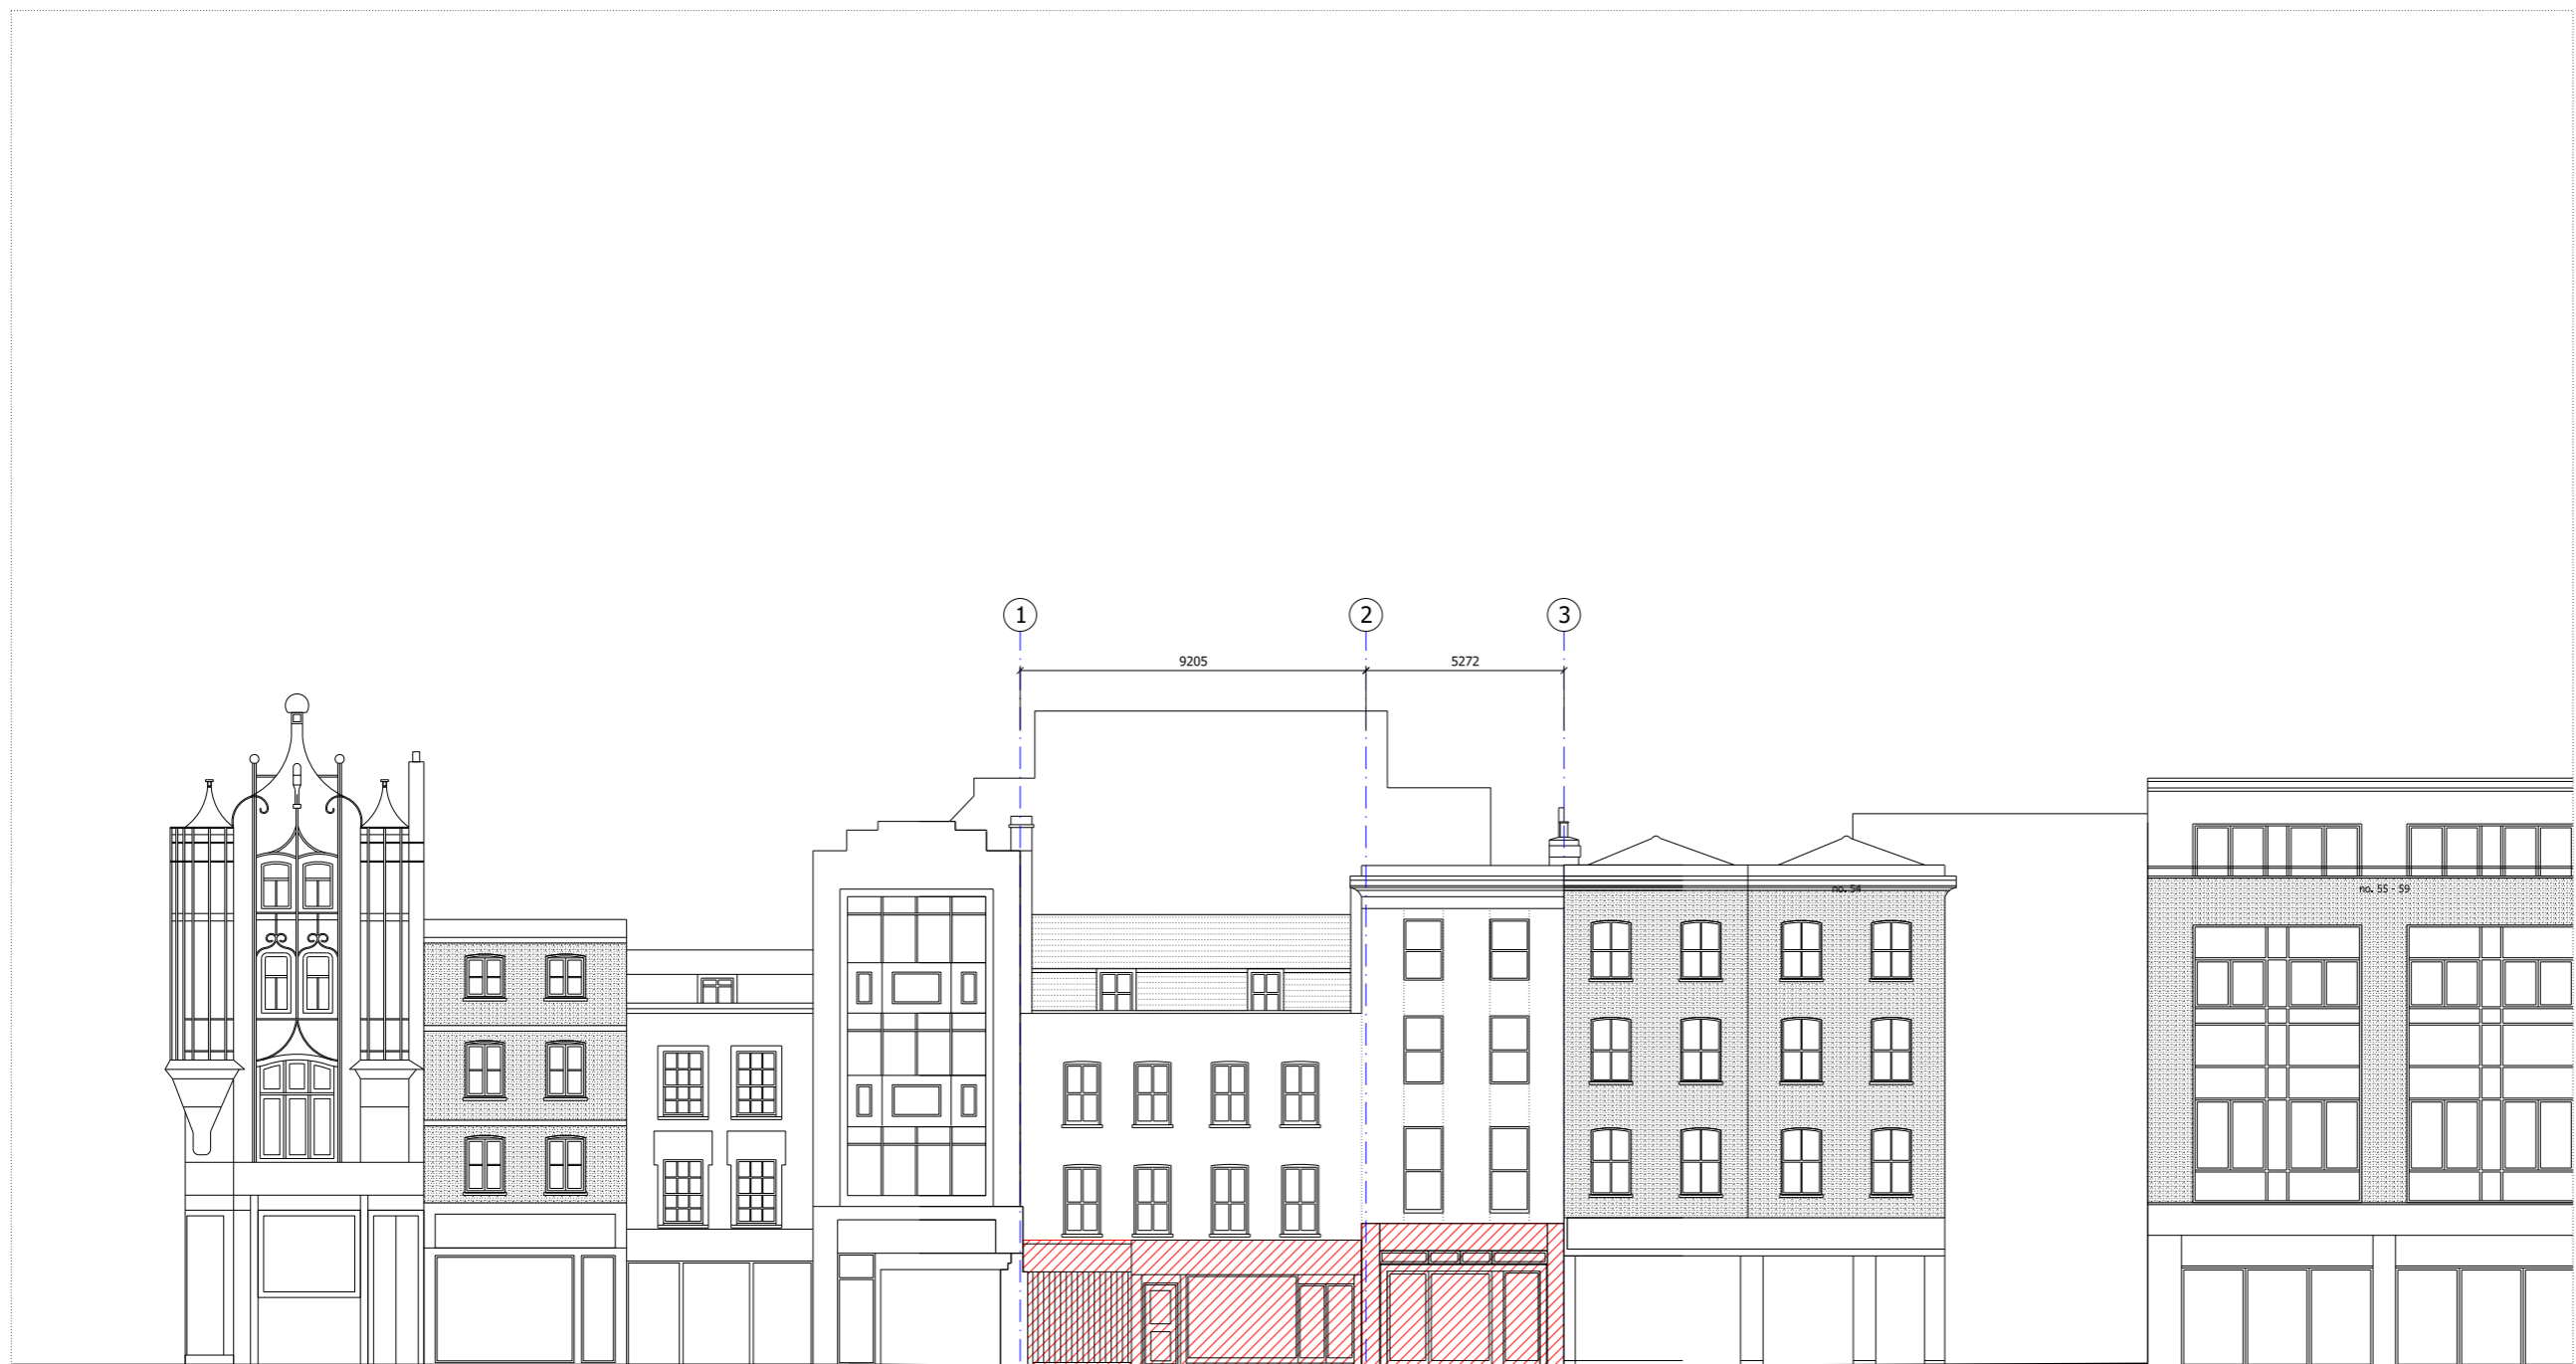

no. 46 no. 47 no. 48 no. 49 no. 50 no. 51 no. 52 no. 53

01 EXISTING FRONT ELEVATION



Issued for Planning	03/10/18	GH	A
Issued for Planning	16/04/18	GH	-
Revision description	Date	Check	Rev

SQUIRE & PARTNERS

77 Wicklow Street London WC1X 9JY
 T: 020 7278 5555 F: 020 7239 0495

info@squireandpartners.com
 www.squireandpartners.com

Project
**51-52 Tottenham Court Road,
 London. W1T**

Drawing
**Front Elevation
 Alterations**

Drawn	Date	Scale
JKL	09/04/2018	1:100@A1 1:200@A3
Job number	Drawing number	Revision
13081	JC20_E_NE_002	A