



© This Drawing & Design is the copyright of INFINITY and should not be reproduced without written consent.  
 Contractors are to check all levels & dimensions on site prior to site works commencing & report discrepancies to the Designers.  
 DO NOT SCALE THIS DRAWING

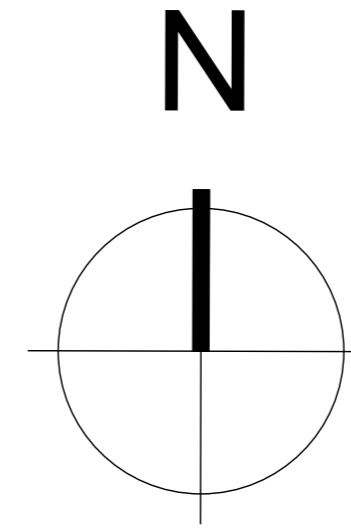

Street View  
Scale N.T.S

# Location Plan

Scale 1 : 500

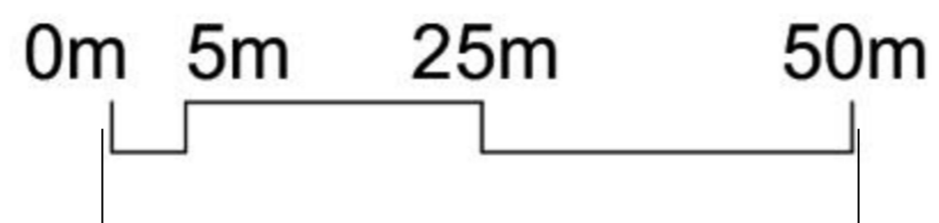

rev	description	by	date
Project:	<b>Cambridge House</b> 371 - 373 Euston Road, London NW1 3AR		
Title:	<b>Site Plan</b>		
Client:	Birkbeck , University of London		
Drawn By:	WRS	Checked By:	MW on 13/10/2018
Original Size:	A2	Project Number:	1001
Drawing Number:	<b>INFIN - 1001 - 01</b>		

