


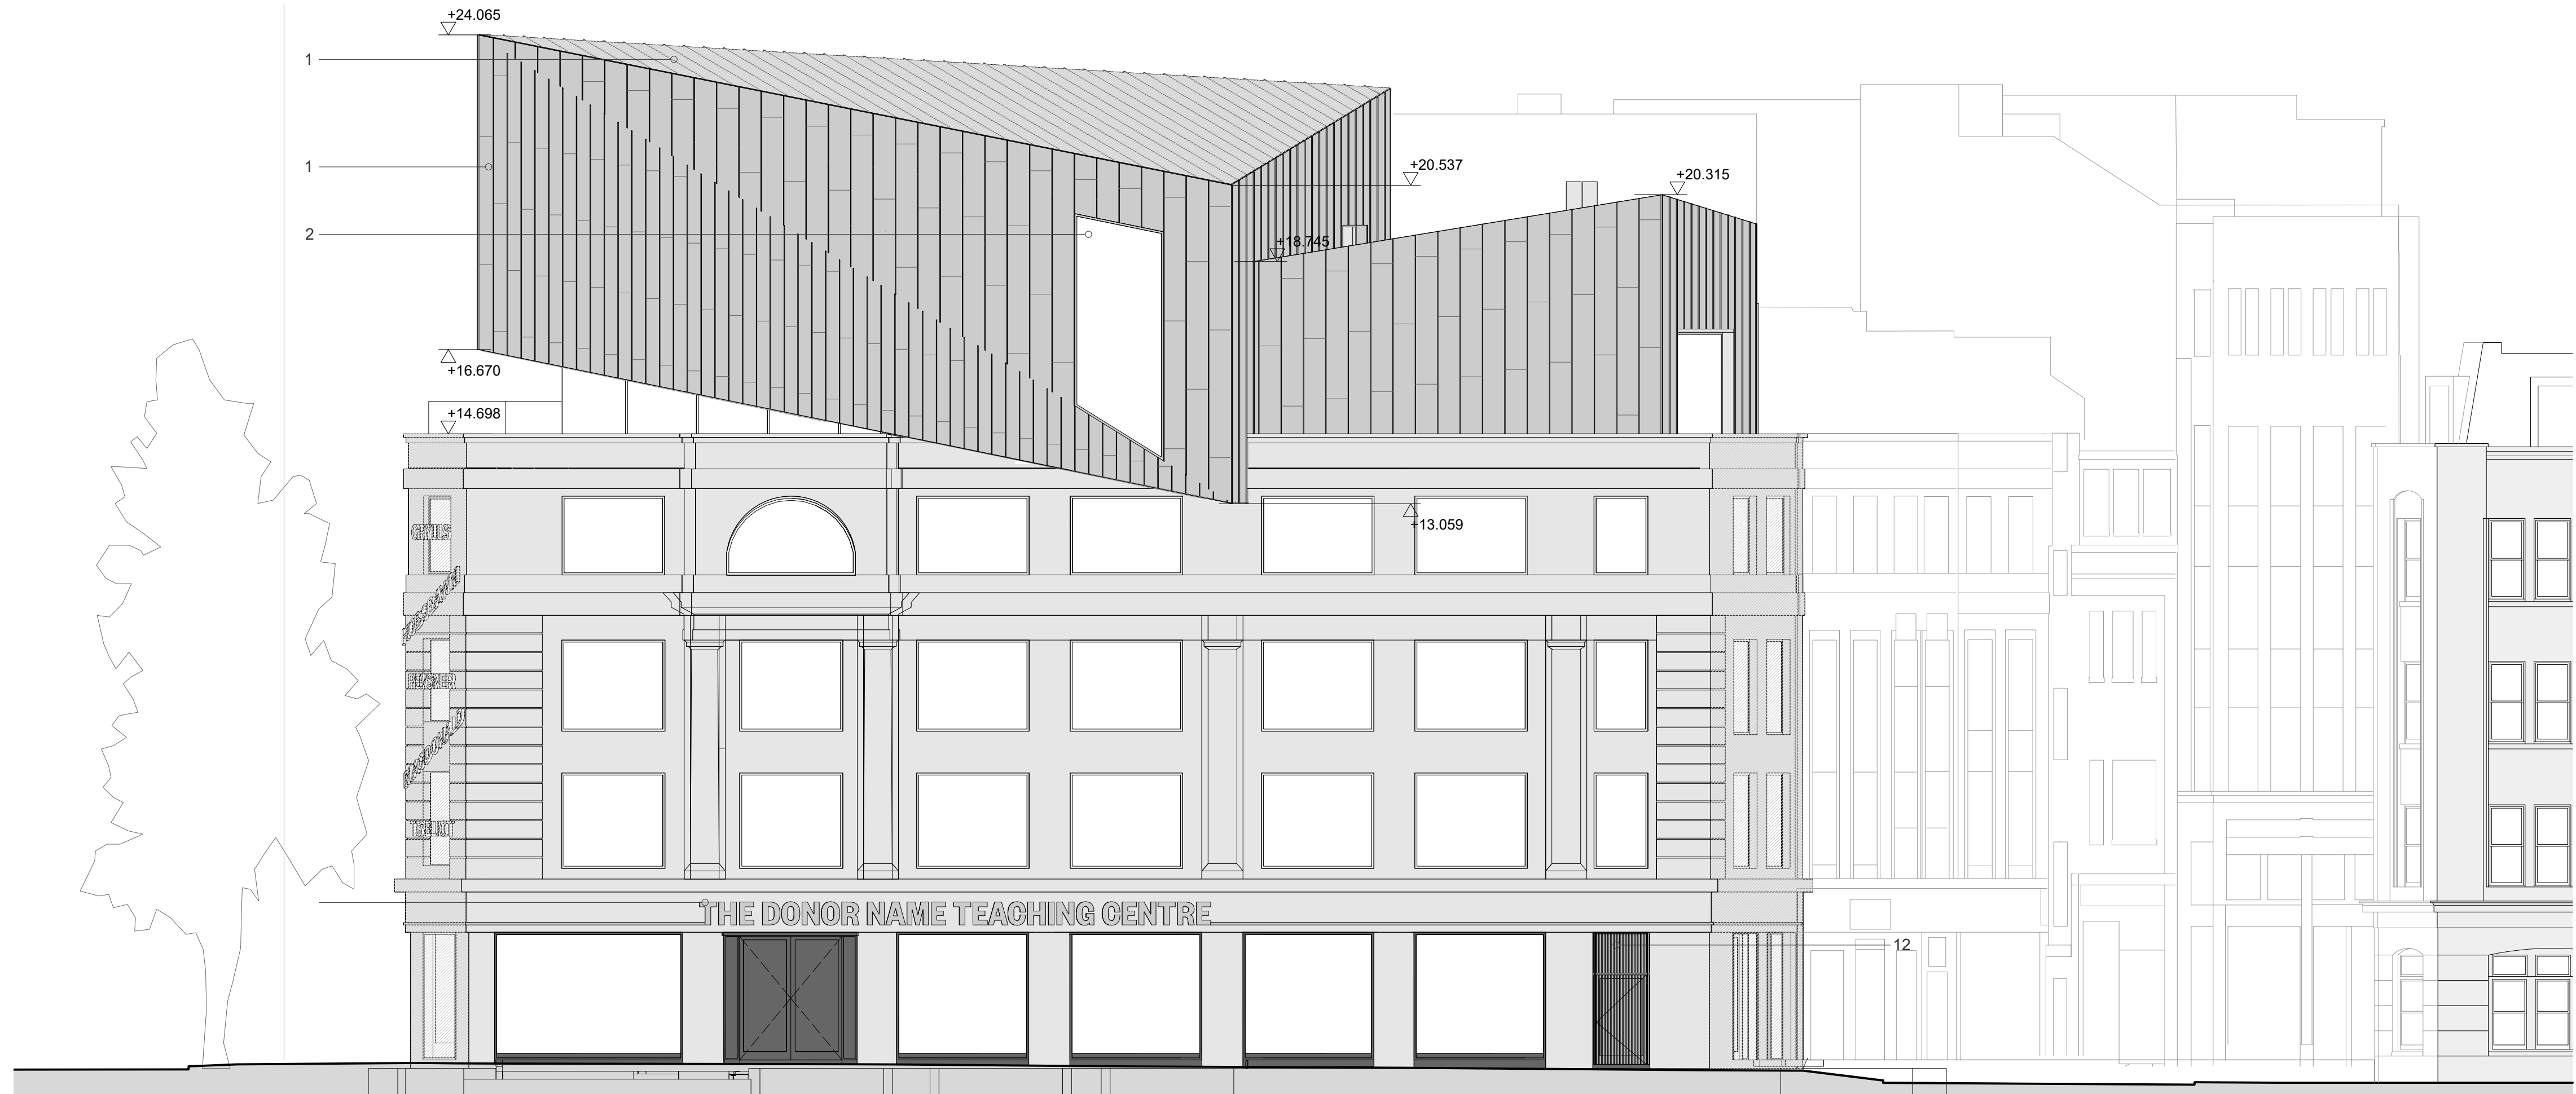

Existing North Elevation - Euston Road
Scale 1 : 100




Existing West Elevation - Cleveland Street
Scale 1 : 100

© This Drawing & Design is the copyright of INFINITY and should not be reproduced without written consent.

Contractors are to check all levels & dimensions on site prior to site works commencing & report discrepancies to the Designers.

DO NOT SCALE THIS DRAWING

	rev	description	by	date
Project:		Cambridge House 371 - 373 Euston Road, London NW1 3AR		
Title:		Existing Elevations		
Client:		Birkbeck , University of London		
Drawn By:	WRS	Checked By:	MW	on 13/10/2018
Original Size:	A1	Project Number:	1001	
Drawing Number:		INFIN - 1001 - 02		

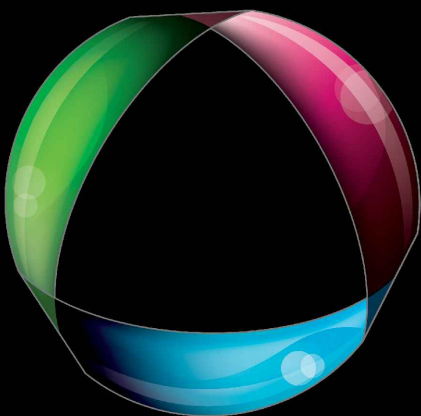

INFINITY
OUTDOOR LIMITED