



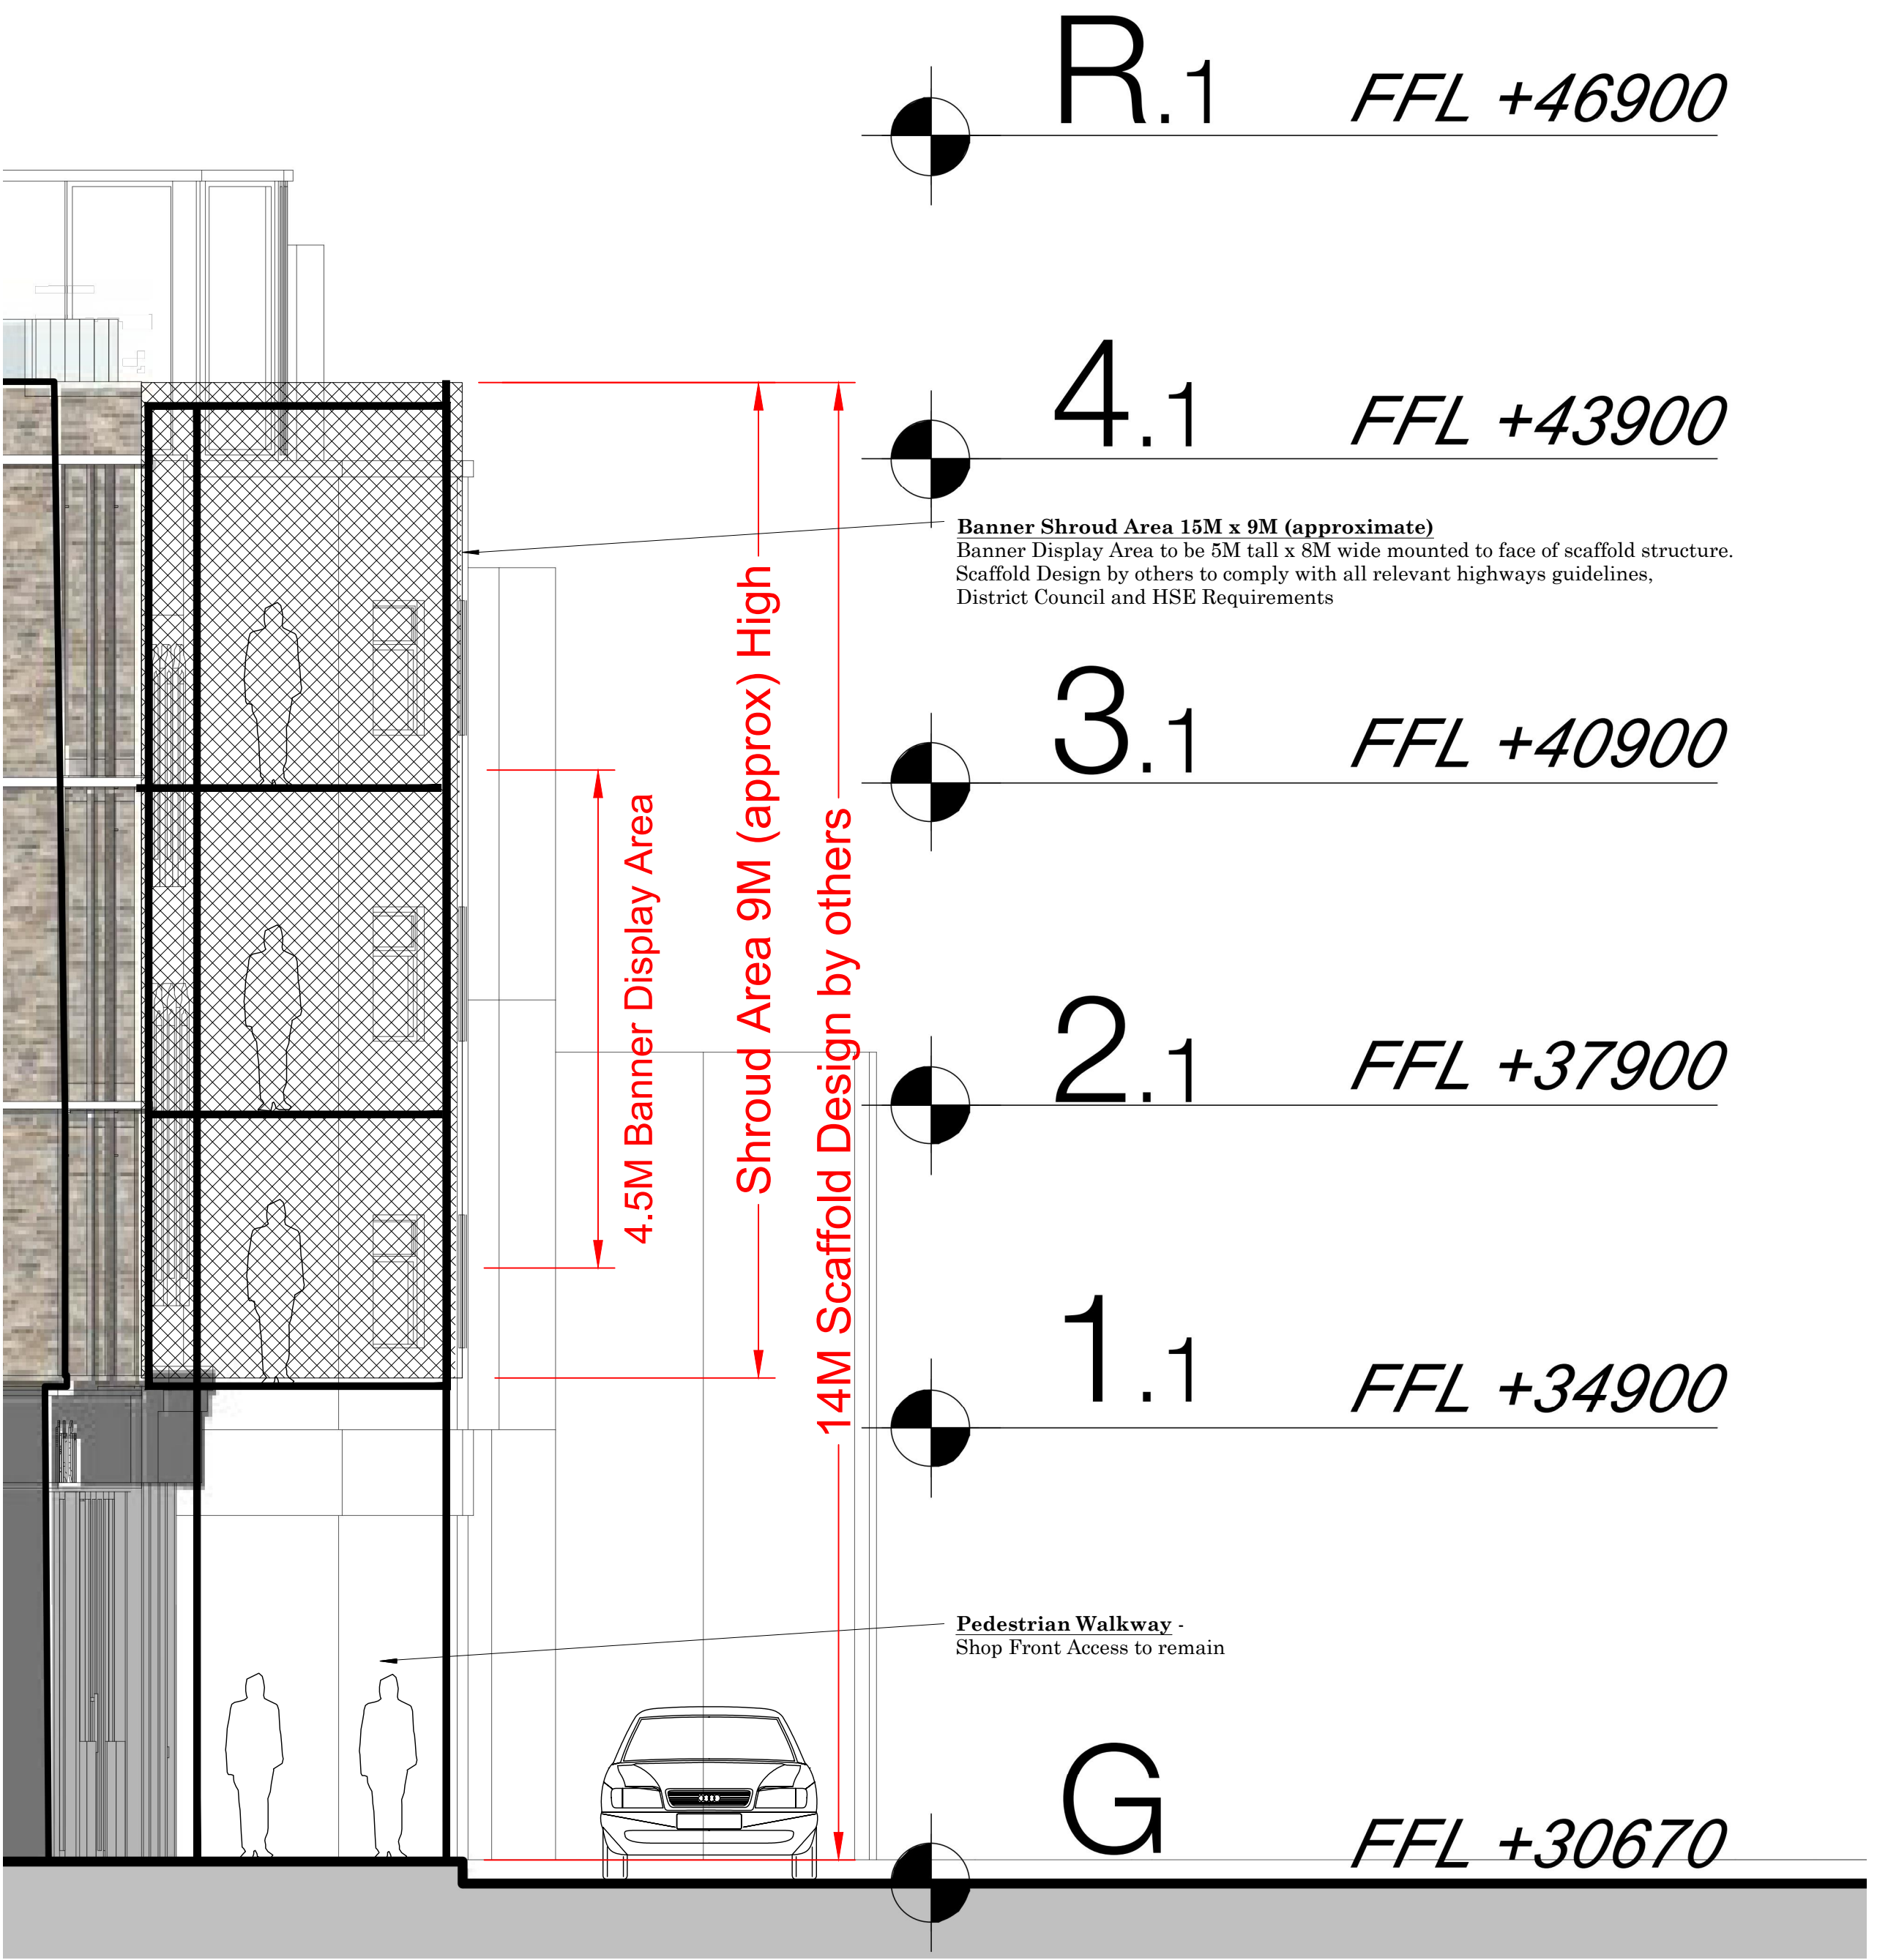

Proposed Front /South West Elevation / Haverstock

Scale 1:50

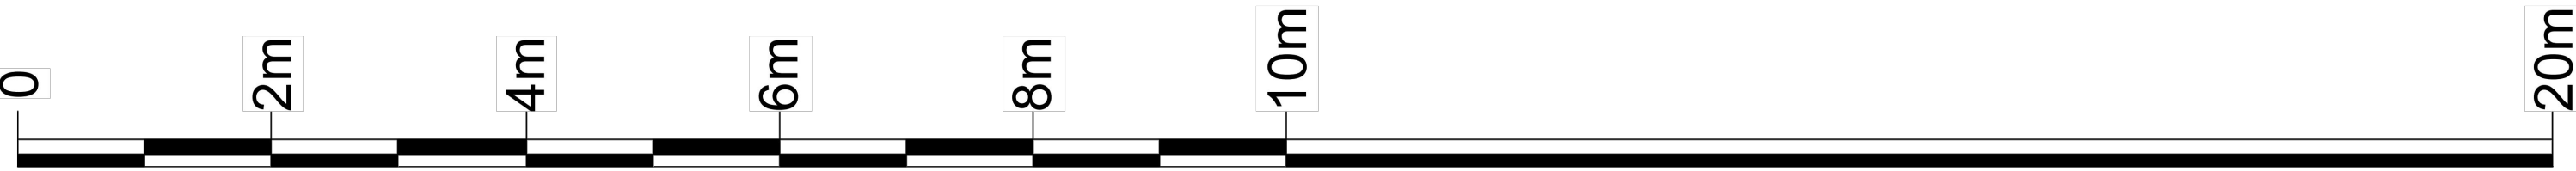

Sectional Elevation

Scale 1:50

Project:	Marine Ices 4 - 8 Haverstock Hill, London NW3 2BL		
Title:	Proposed Elevations		
Client:	Marine Ices		
Drawn By:	WRS	Checked By:	\\ on 06/10/2018
Original Size:	A1	Project Number:	1000
Drawing Number:	INF - 1000 - 03 REV A		



rev	description	by	date
A	Revised to suit Planning Officer requirements ie Display Banner reduced to 4.5M depth	Infinity	10/10/18