



 

Note

Use figured dimensions only. All dimensions are to be checked on site and any discrepancies, errors or omissions are to be reported to the architect prior to commencement of works.

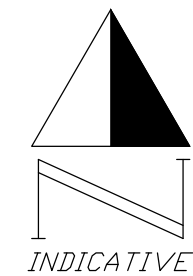


ALL DIMENSIONS APPROXIMATE

READ IN CONJUNCTION WITH DRAWINGS AND SPECIFICATIONS PRODUCED BY STRUCTURAL ENGINEER, M&E CONSULTANT AND VARIOUS SPECIALIST SUB CONTRACTORS & SUPPLIERS

FOR PLANNING


| A | 17.10.18 | Metal enclosure replaced with timber & made smaller to planner's comments | JM |

 Outline of the Root Protection Area as identified in the accompanying Tree Survey

BB PARTNERSHIP LTD
 CHARTERED ARCHITECTS
 Studios 33-34, 10 Hornsey St, London. N7 8EL
 Tel 020 7336 8555 - e-mail - architect@bbpartnership.co.uk


project
 55 Lancaster Grove
 London NW3
 drawing
 EXTERNAL CONDENSER UNITS
 Proposed Site Plan

date	scale	drawn
Oct '18	1:200	JM
drwg. no	rev.	
FIS-41-2	A	

 

Note

Use figured dimensions only. All dimensions are to be checked on site and any discrepancies, errors or omissions are to be reported to the architect prior to commencement of works.

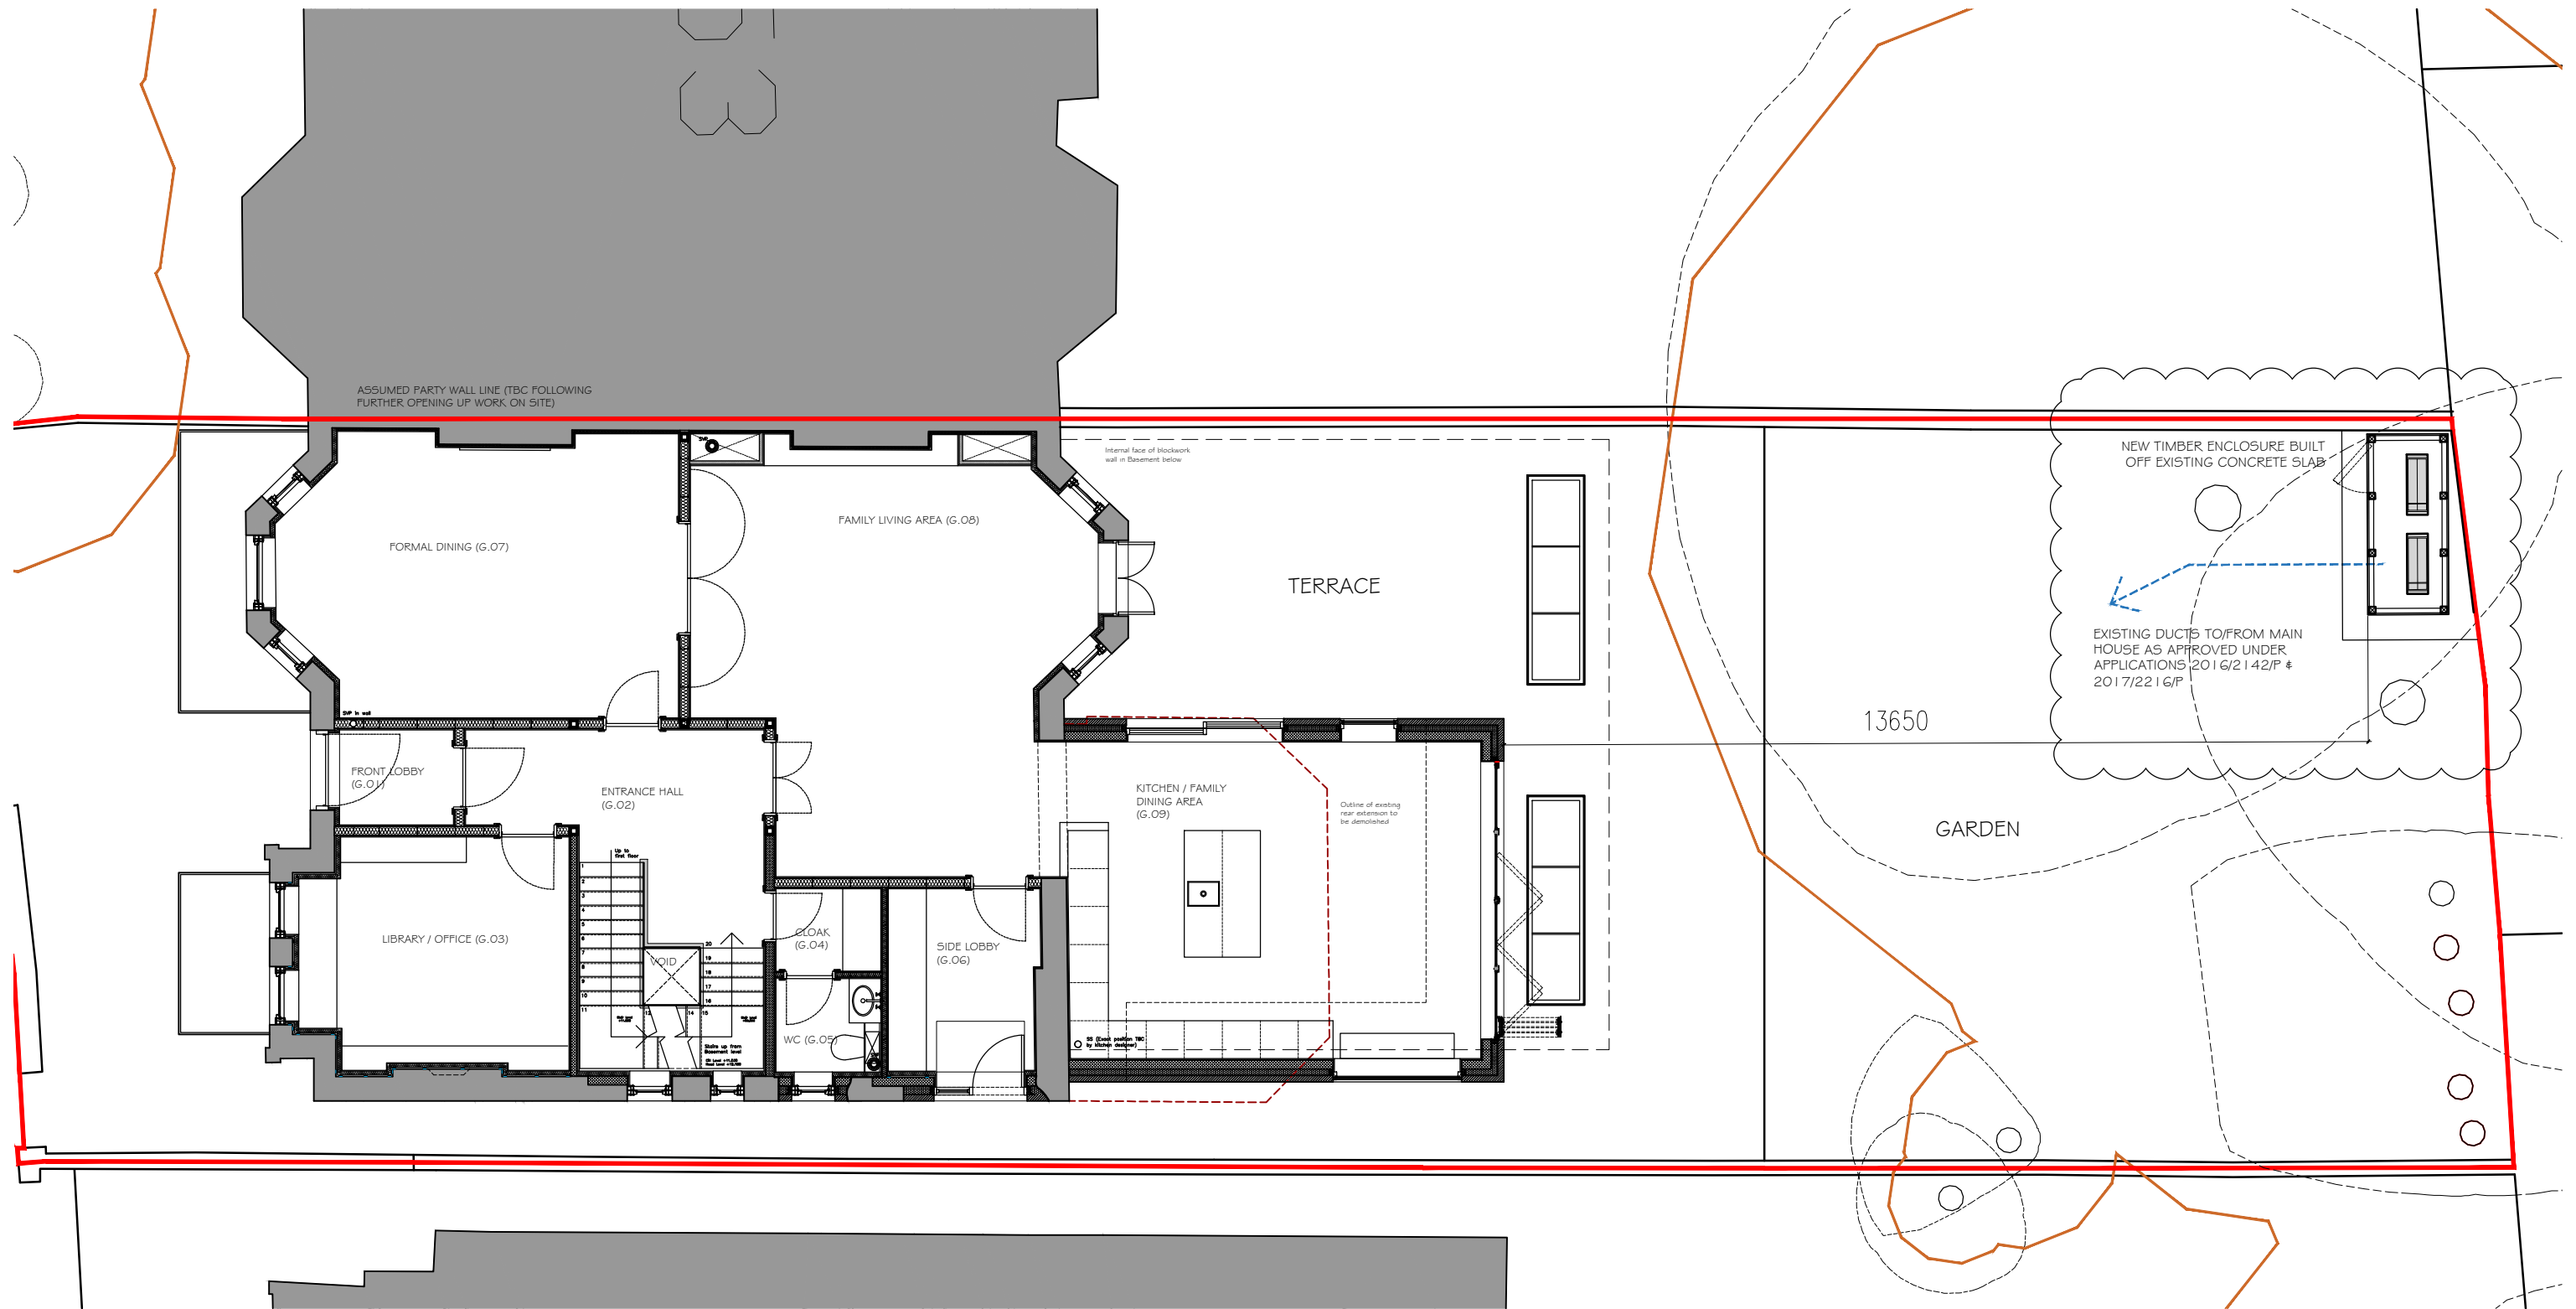



The ground floor plan shown is that of the approved scheme from August 2015 (reference 2015/1037/P).

FOR PLANNING

| A | 17.10.18 | Metal enclosure replaced with timber & made smaller to planner's comments | JM |

ALL DIMENSIONS APPROXIMATE

READ IN CONJUNCTION WITH DRAWINGS AND SPECIFICATIONS PRODUCED BY STRUCTURAL ENGINEER, M&E CONSULTANT AND VARIOUS SPECIALIST SUB CONTRACTORS & SUPPLIERS

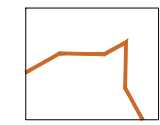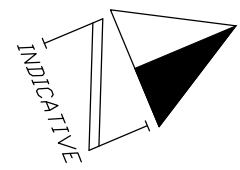

Outline of the Root Protection Area as identified in the accompanying Tree Survey

BB PARTNERSHIP LTD
 CHARTERED ARCHITECTS
 Studios 33-34, 10 Hornsey St, London. N7 8EL
 Tel 020 7336 8555 - e-mail - architect@bbpartnership.co.uk


project
 55 Lancaster Grove
 London NW3
 drawing
 EXTERNAL CONDENSER UNITS
 Proposed Ground Floor Plan

date	scale	drawn
Oct '18	1:100	JM
drwg. no	rev.	
FIS-42-2	A	

© 2015 BB PARTNERSHIP LIMITED

ALL RIGHTS RESERVED

CHECK ALL DIMENSIONS ON SITE

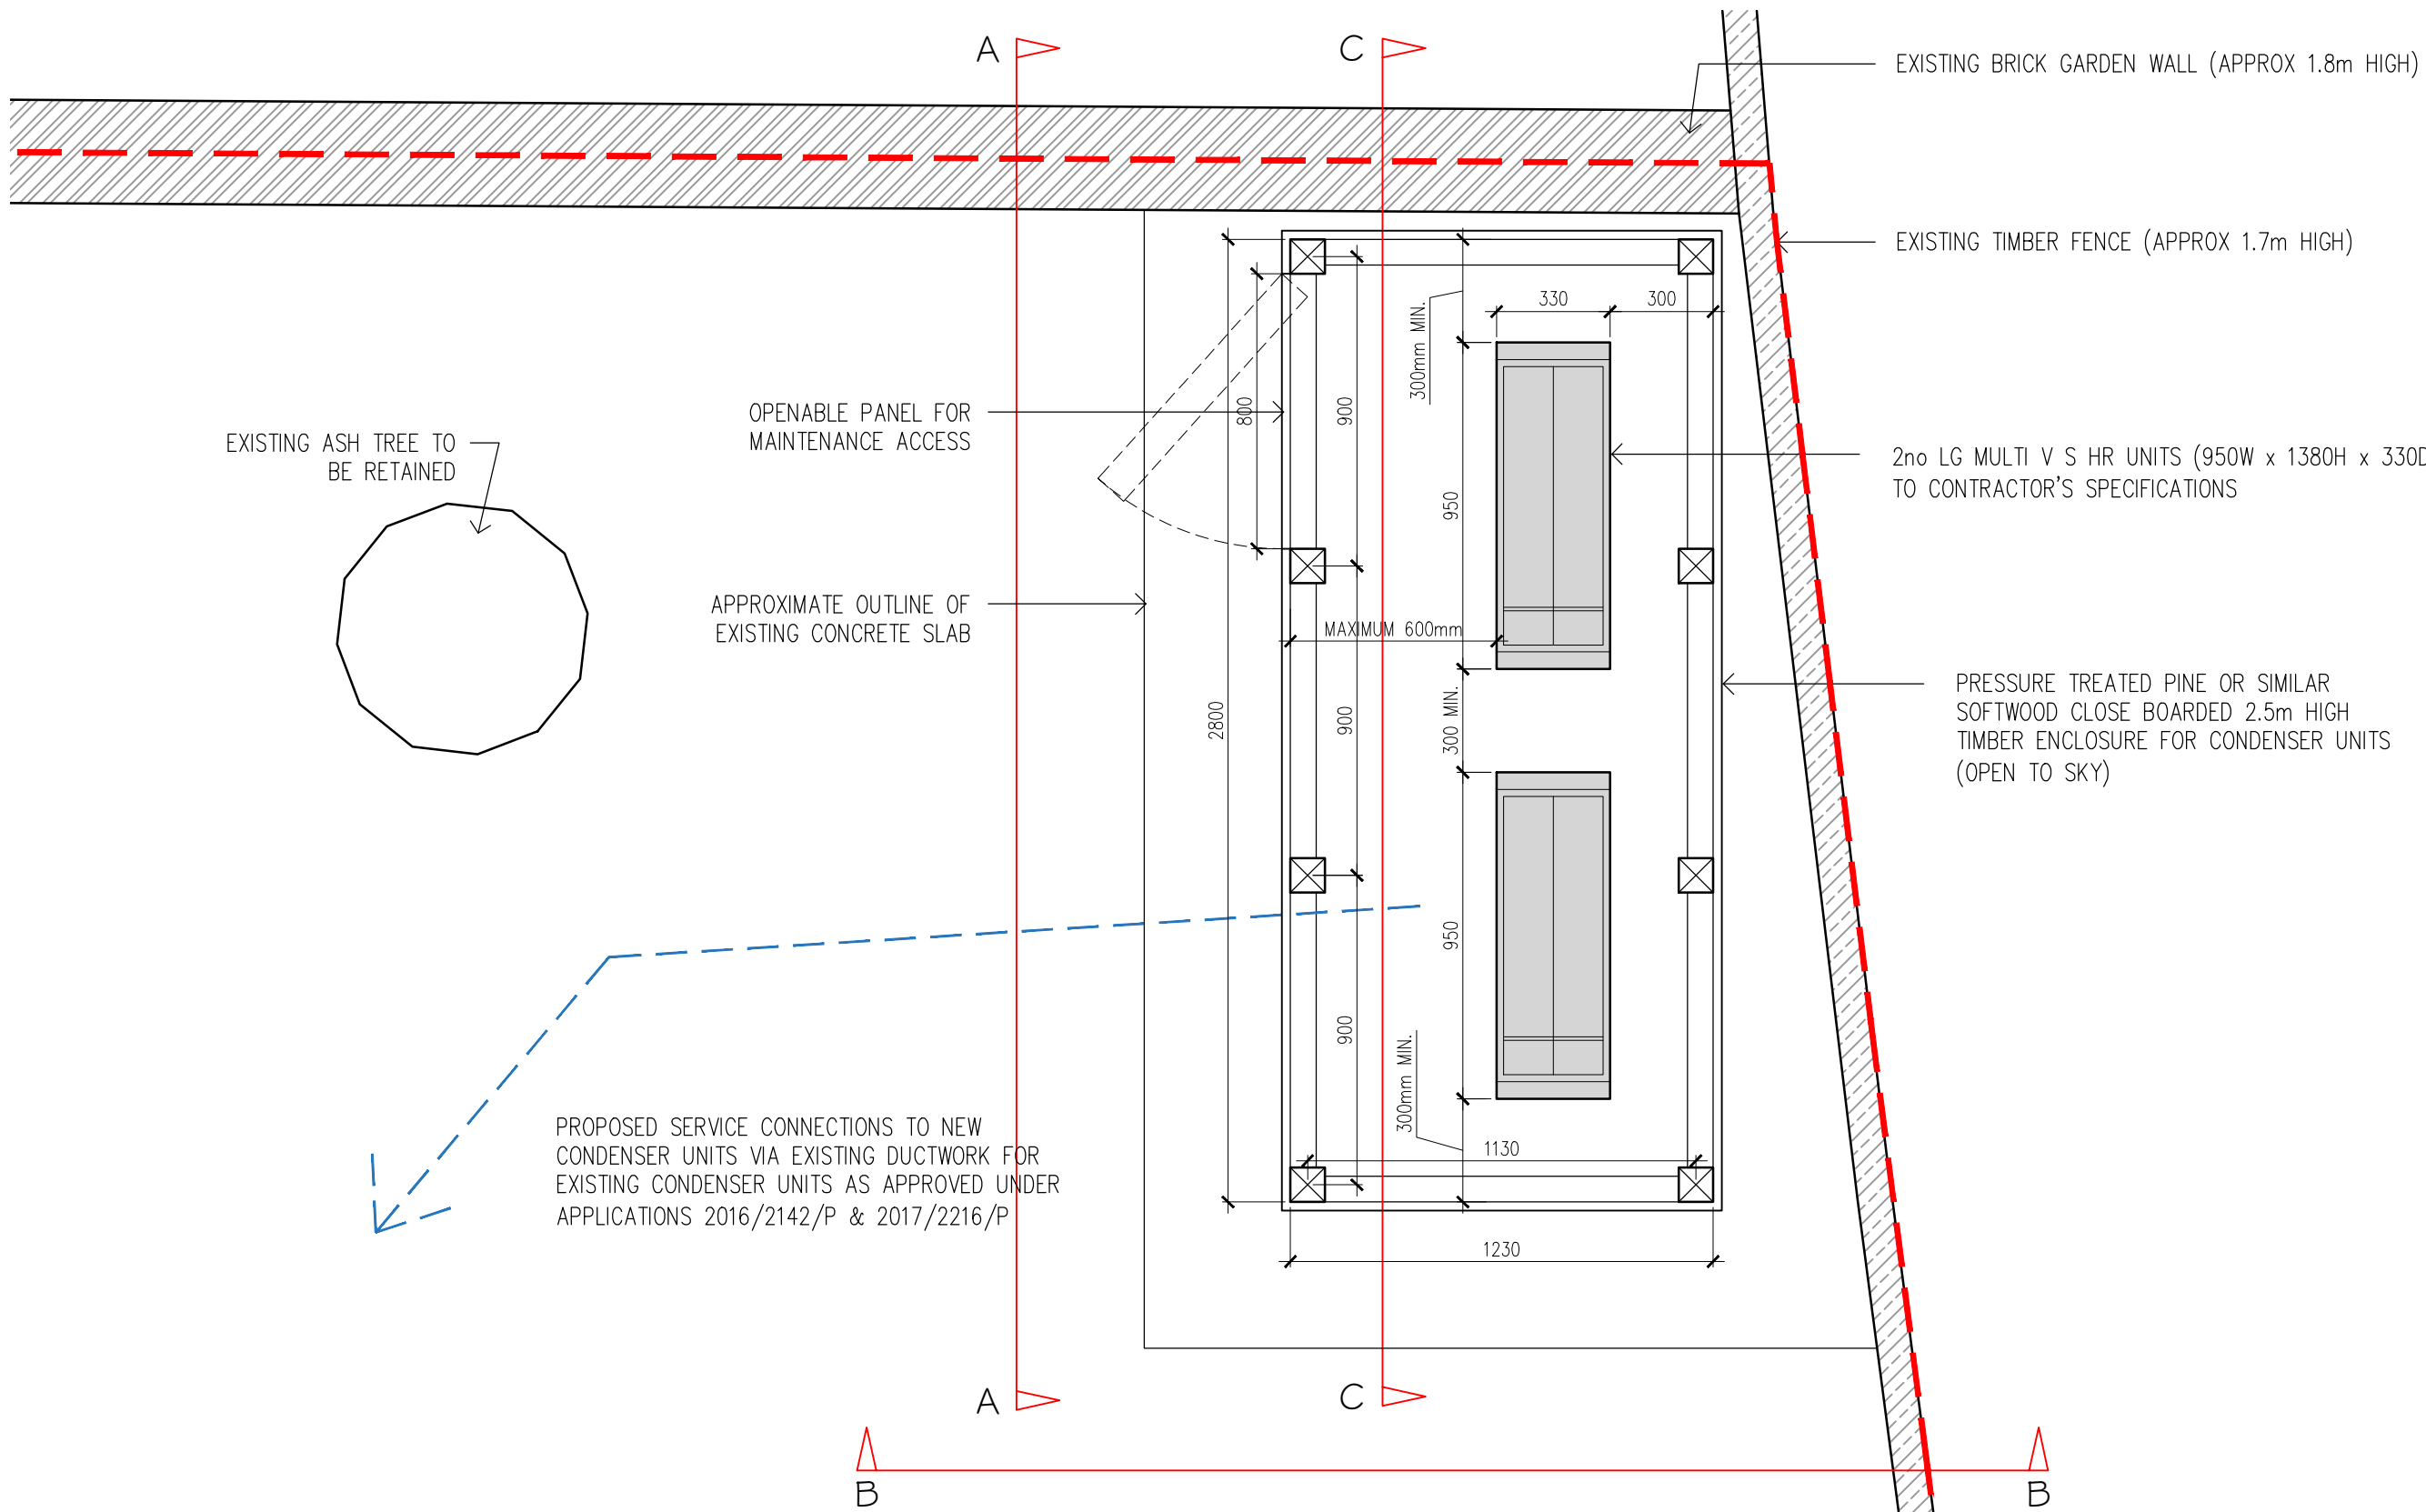


FOR PLANNING

| A 17.10.18 | Metal enclosure replaced with timber & made smaller to planner's comments | JM |

Note
Use figured dimensions only. All dimensions are to be checked on site and any discrepancies, errors or omissions are to be reported to the architect prior to commencement of works.

ALL DIMENSIONS APPROXIMATE

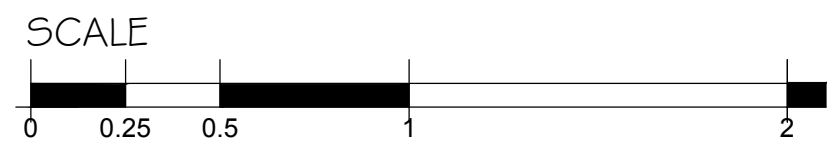


BB PARTNERSHIP LTD
CHARTERED ARCHITECTS
Studios 33-34, 10 Hornsey St, London. N7 8EL
Tel 020 7336 8555 - e-mail - architect@bbpartnership.co.uk

project 55 Lancaster Grove London NW3	date Oct '18	scale 1:20 @ A3	drawn JM
drawing External Condenser Units & Enclosure PROPOSED PLAN	drwg. no FIS-45-2		rev. A

Note

Use figured dimensions only. All dimensions are to be checked on site and any discrepancies, errors or omissions are to be reported to the architect prior to commencement of works.

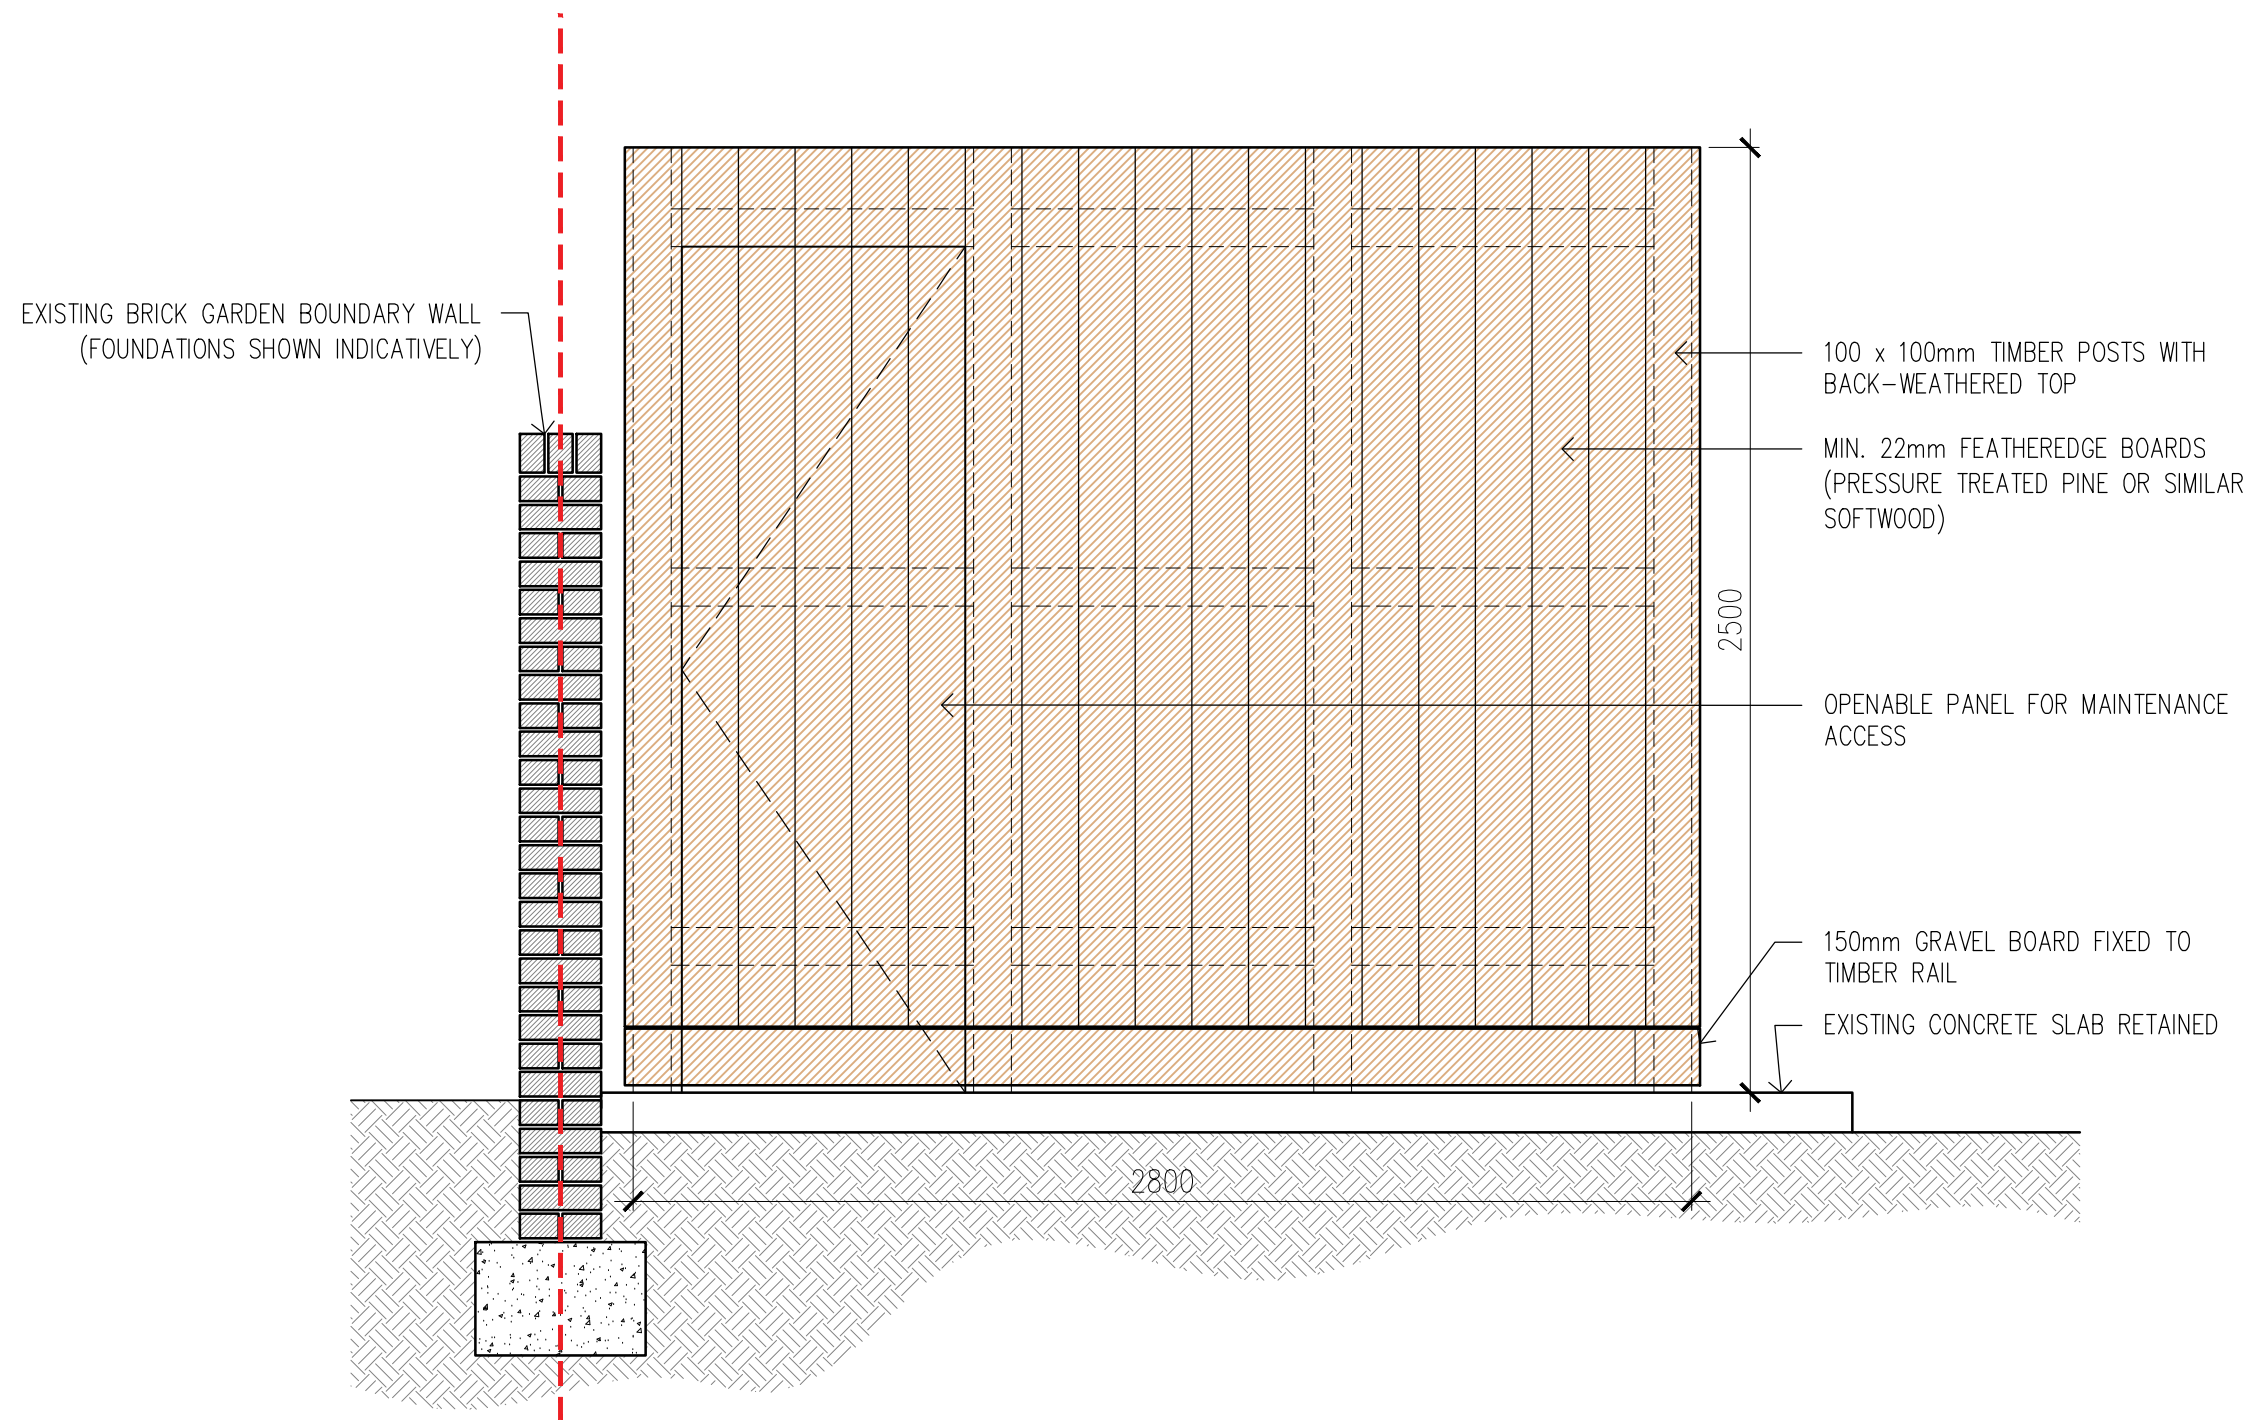

PROPOSED ELEVATION A-A


ALL DIMENSIONS APPROXIMATE

READ IN CONJUNCTION WITH DRAWINGS AND SPECIFICATIONS PRODUCED BY STRUCTURAL ENGINEER, M&E CONSULTANT AND VARIOUS SPECIALIST SUB CONTRACTORS & SUPPLIERS

FOR PLANNING

| A | 17.10.18 | Metal enclosure replaced with timber & made smaller to planner's comments | JM |

SCALE

 

BB PARTNERSHIP LTD

CHARTERED ARCHITECTS

Studios 33-34, 10 Hornsey St, London. N7 8EL
Tel 020 7336 8555 - e-mail - architect@bbpartnership.co.uk

© 2015 BB PARTNERSHIP LIMITED

project
55 Lancaster Grove
London NW3

drawing
EXTERNAL CONDENSER UNITS
Proposed Elevation A-A

ALL RIGHTS RESERVED

date
Oct '18

scale
1:20 @ A3

drawn
JM


drwg. no
FIS-46-2

rev.
A

CHECK ALL DIMENSIONS ON SITE

Note

Use figured dimensions only. All dimensions are to be checked on site and any discrepancies, errors or omissions are to be reported to the architect prior to commencement of works.

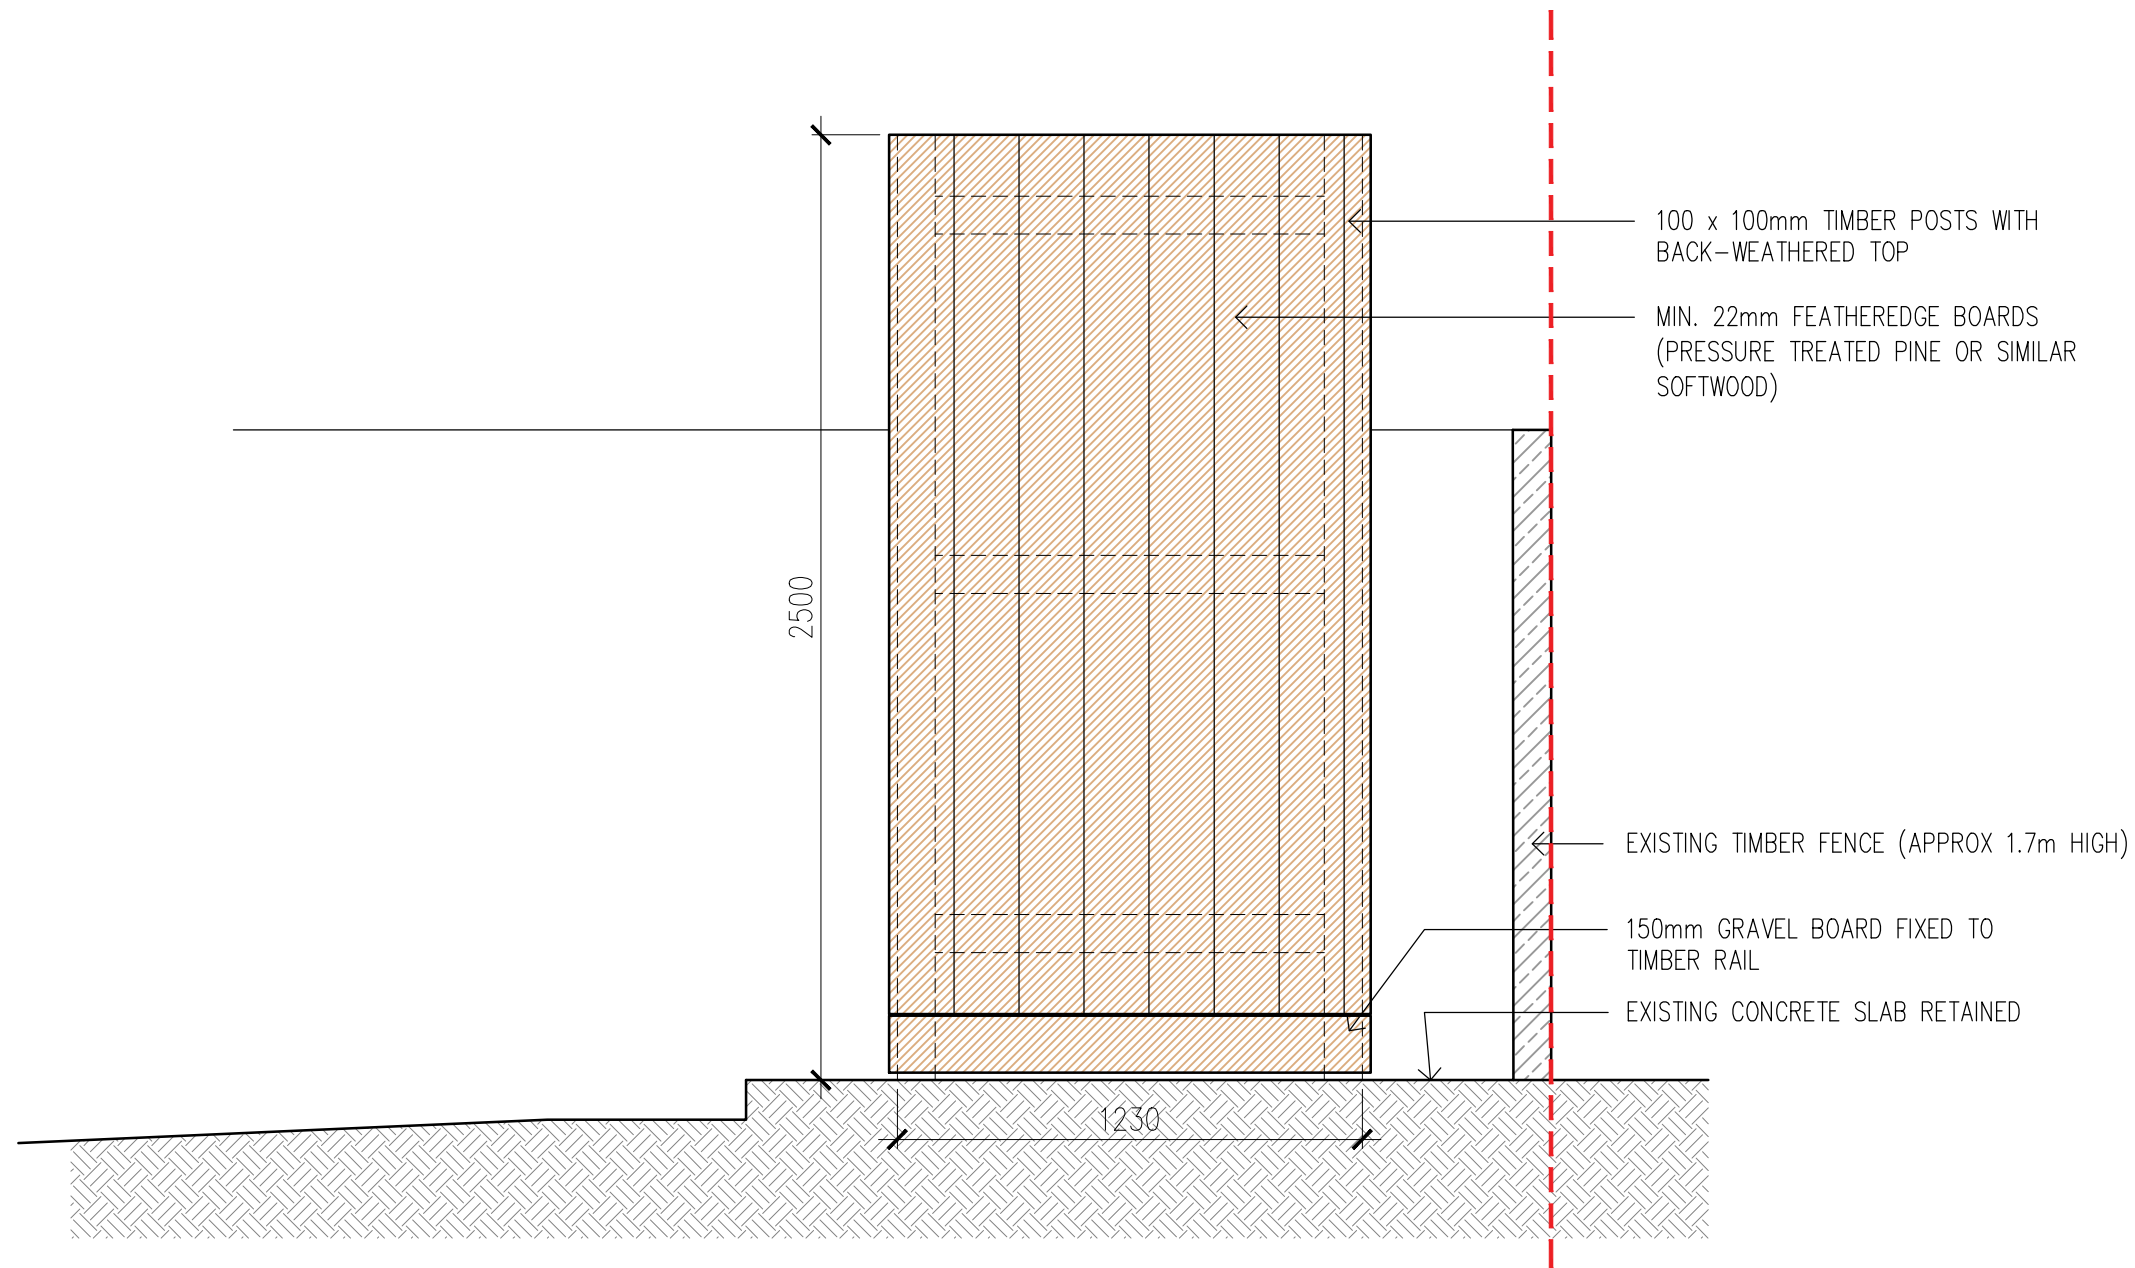


PROPOSED ELEVATION B-B

ALL DIMENSIONS APPROXIMATE

READ IN CONJUNCTION WITH DRAWINGS AND SPECIFICATIONS PRODUCED BY STRUCTURAL ENGINEER, M&E CONSULTANT AND VARIOUS SPECIALIST SUB CONTRACTORS & SUPPLIERS

FOR PLANNING

SCALE

 

BB PARTNERSHIP LTD

CHARTERED ARCHITECTS

Studios 33-34, 10 Hornsey St, London. N7 8EL
Tel 020 7336 8555 - e-mail - architect@bbpartnership.co.uk

© 2015 BB PARTNERSHIP LIMITED

project
55 Lancaster Grove
London NW3

drawing
EXTERNAL CONDENSER UNITS
Proposed Section B-B

date
Oct '18

scale
1:20 @ A3

drawn
JM

drwg. no
FIS-47-2


rev.

ALL RIGHTS RESERVED

CHECK ALL DIMENSIONS ON SITE

Note

Use figured dimensions only. All dimensions are to be checked on site and any discrepancies, errors or omissions are to be reported to the architect prior to commencement of works.

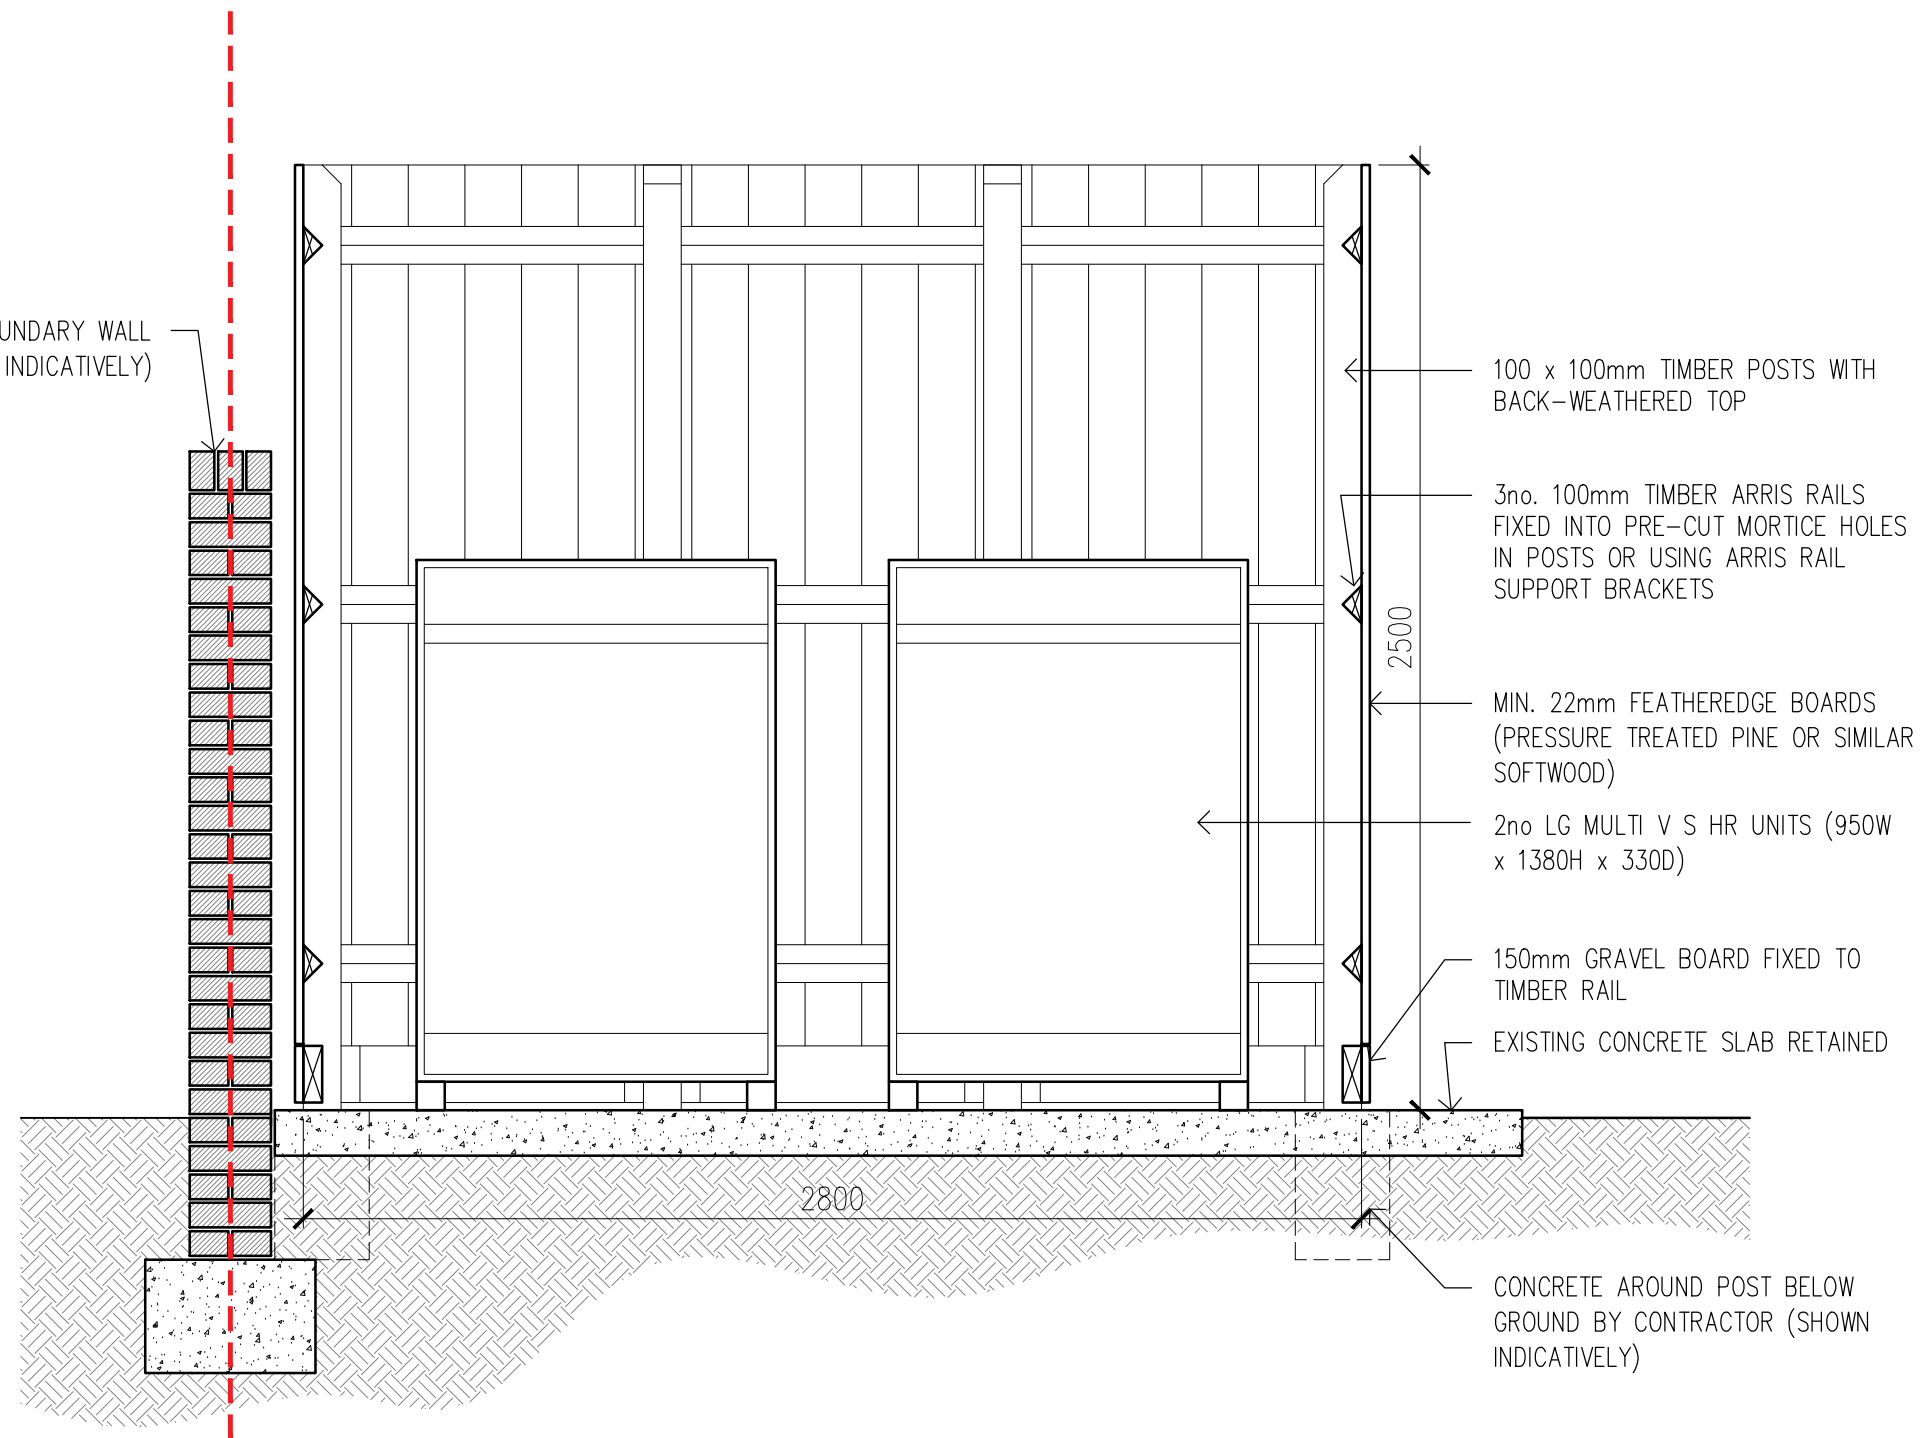


PROPOSED SECTION C-C

ALL DIMENSIONS APPROXIMATE

READ IN CONJUNCTION WITH DRAWINGS AND SPECIFICATIONS PRODUCED BY STRUCTURAL ENGINEER, M&E CONSULTANT AND VARIOUS SPECIALIST SUB CONTRACTORS & SUPPLIERS

FOR PLANNING

SCALE

 

BB PARTNERSHIP LTD

CHARTERED ARCHITECTS

Studios 33-34, 10 Hornsey St, London. N7 8EL
Tel 020 7336 8555 - e-mail - architect@bbpartnership.co.uk

© 2015 BB PARTNERSHIP LIMITED

project
55 Lancaster Grove
London NW3

drawing
EXTERNAL CONDENSER UNITS
Proposed Section C-C

date
Oct '18

scale
1:20 @ A3


drawn
JM

drwg. no
FIS-48-2

rev.

ALL RIGHTS RESERVED

CHECK ALL DIMENSIONS ON SITE

 


Note

Use figured dimensions only. All dimensions are to be checked on site and any discrepancies, errors or omissions are to be reported to the architect prior to commencement of works.



EXISTING / UNDER CONSTRUCTION (APPLICATION REF. 2015/1037/P)

PROPOSED SITE SECTION 1:100 @ A3

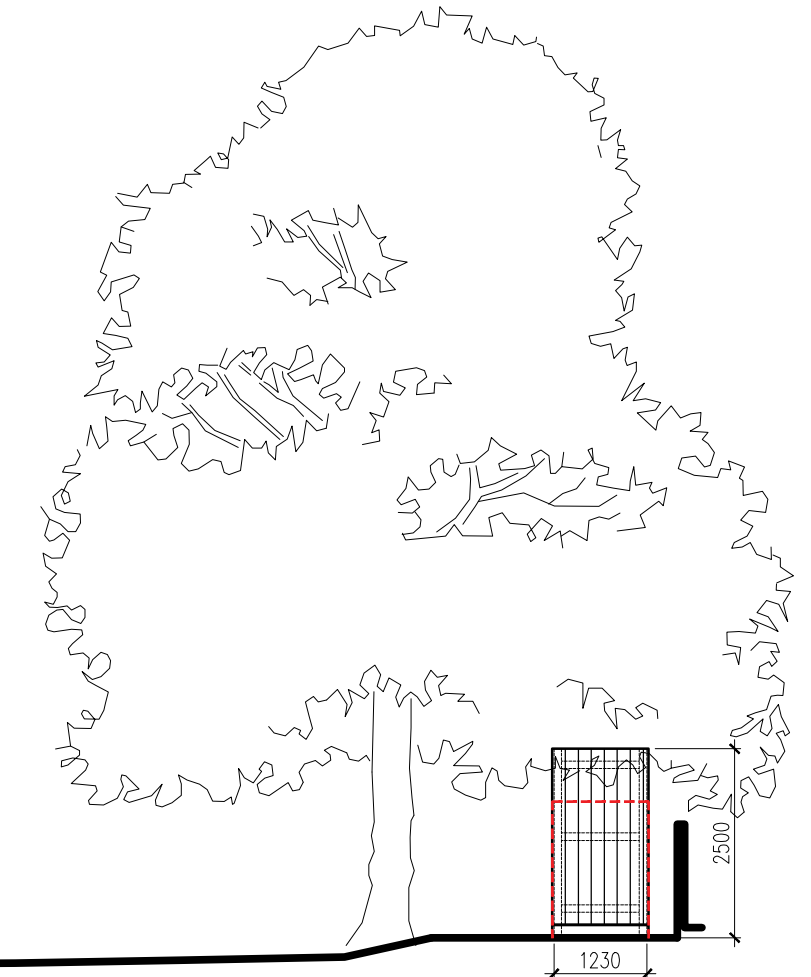

OUTLINE OF PREVIOUSLY CONSENTED ENCLOSURE SHOWN IN RED



EXAMPLE OF PROPOSED CLOSE-BOARDED ENCLOSURE APPEARANCE

ALL DIMENSIONS APPROXIMATE

READ IN CONJUNCTION WITH DRAWINGS AND SPECIFICATIONS PRODUCED BY STRUCTURAL ENGINEER, M&E CONSULTANT AND VARIOUS SPECIALIST SUB CONTRACTORS & SUPPLIERS

FOR PLANNING

BB PARTNERSHIP LTD
 CHARTERED ARCHITECTS
 Studios 33-34, 10 Hornsey St, London. N7 8EL
 Tel 020 7336 8555 - e-mail - architect@bbpartnership.co.uk

project 55 Lancaster Grove London NW3	date Oct '18	scale 1:100 @ A3	drawn JM
drawing EXTERNAL CONDENSER UNITS Site Section	drwg. no FIS-49-2	rev.	