


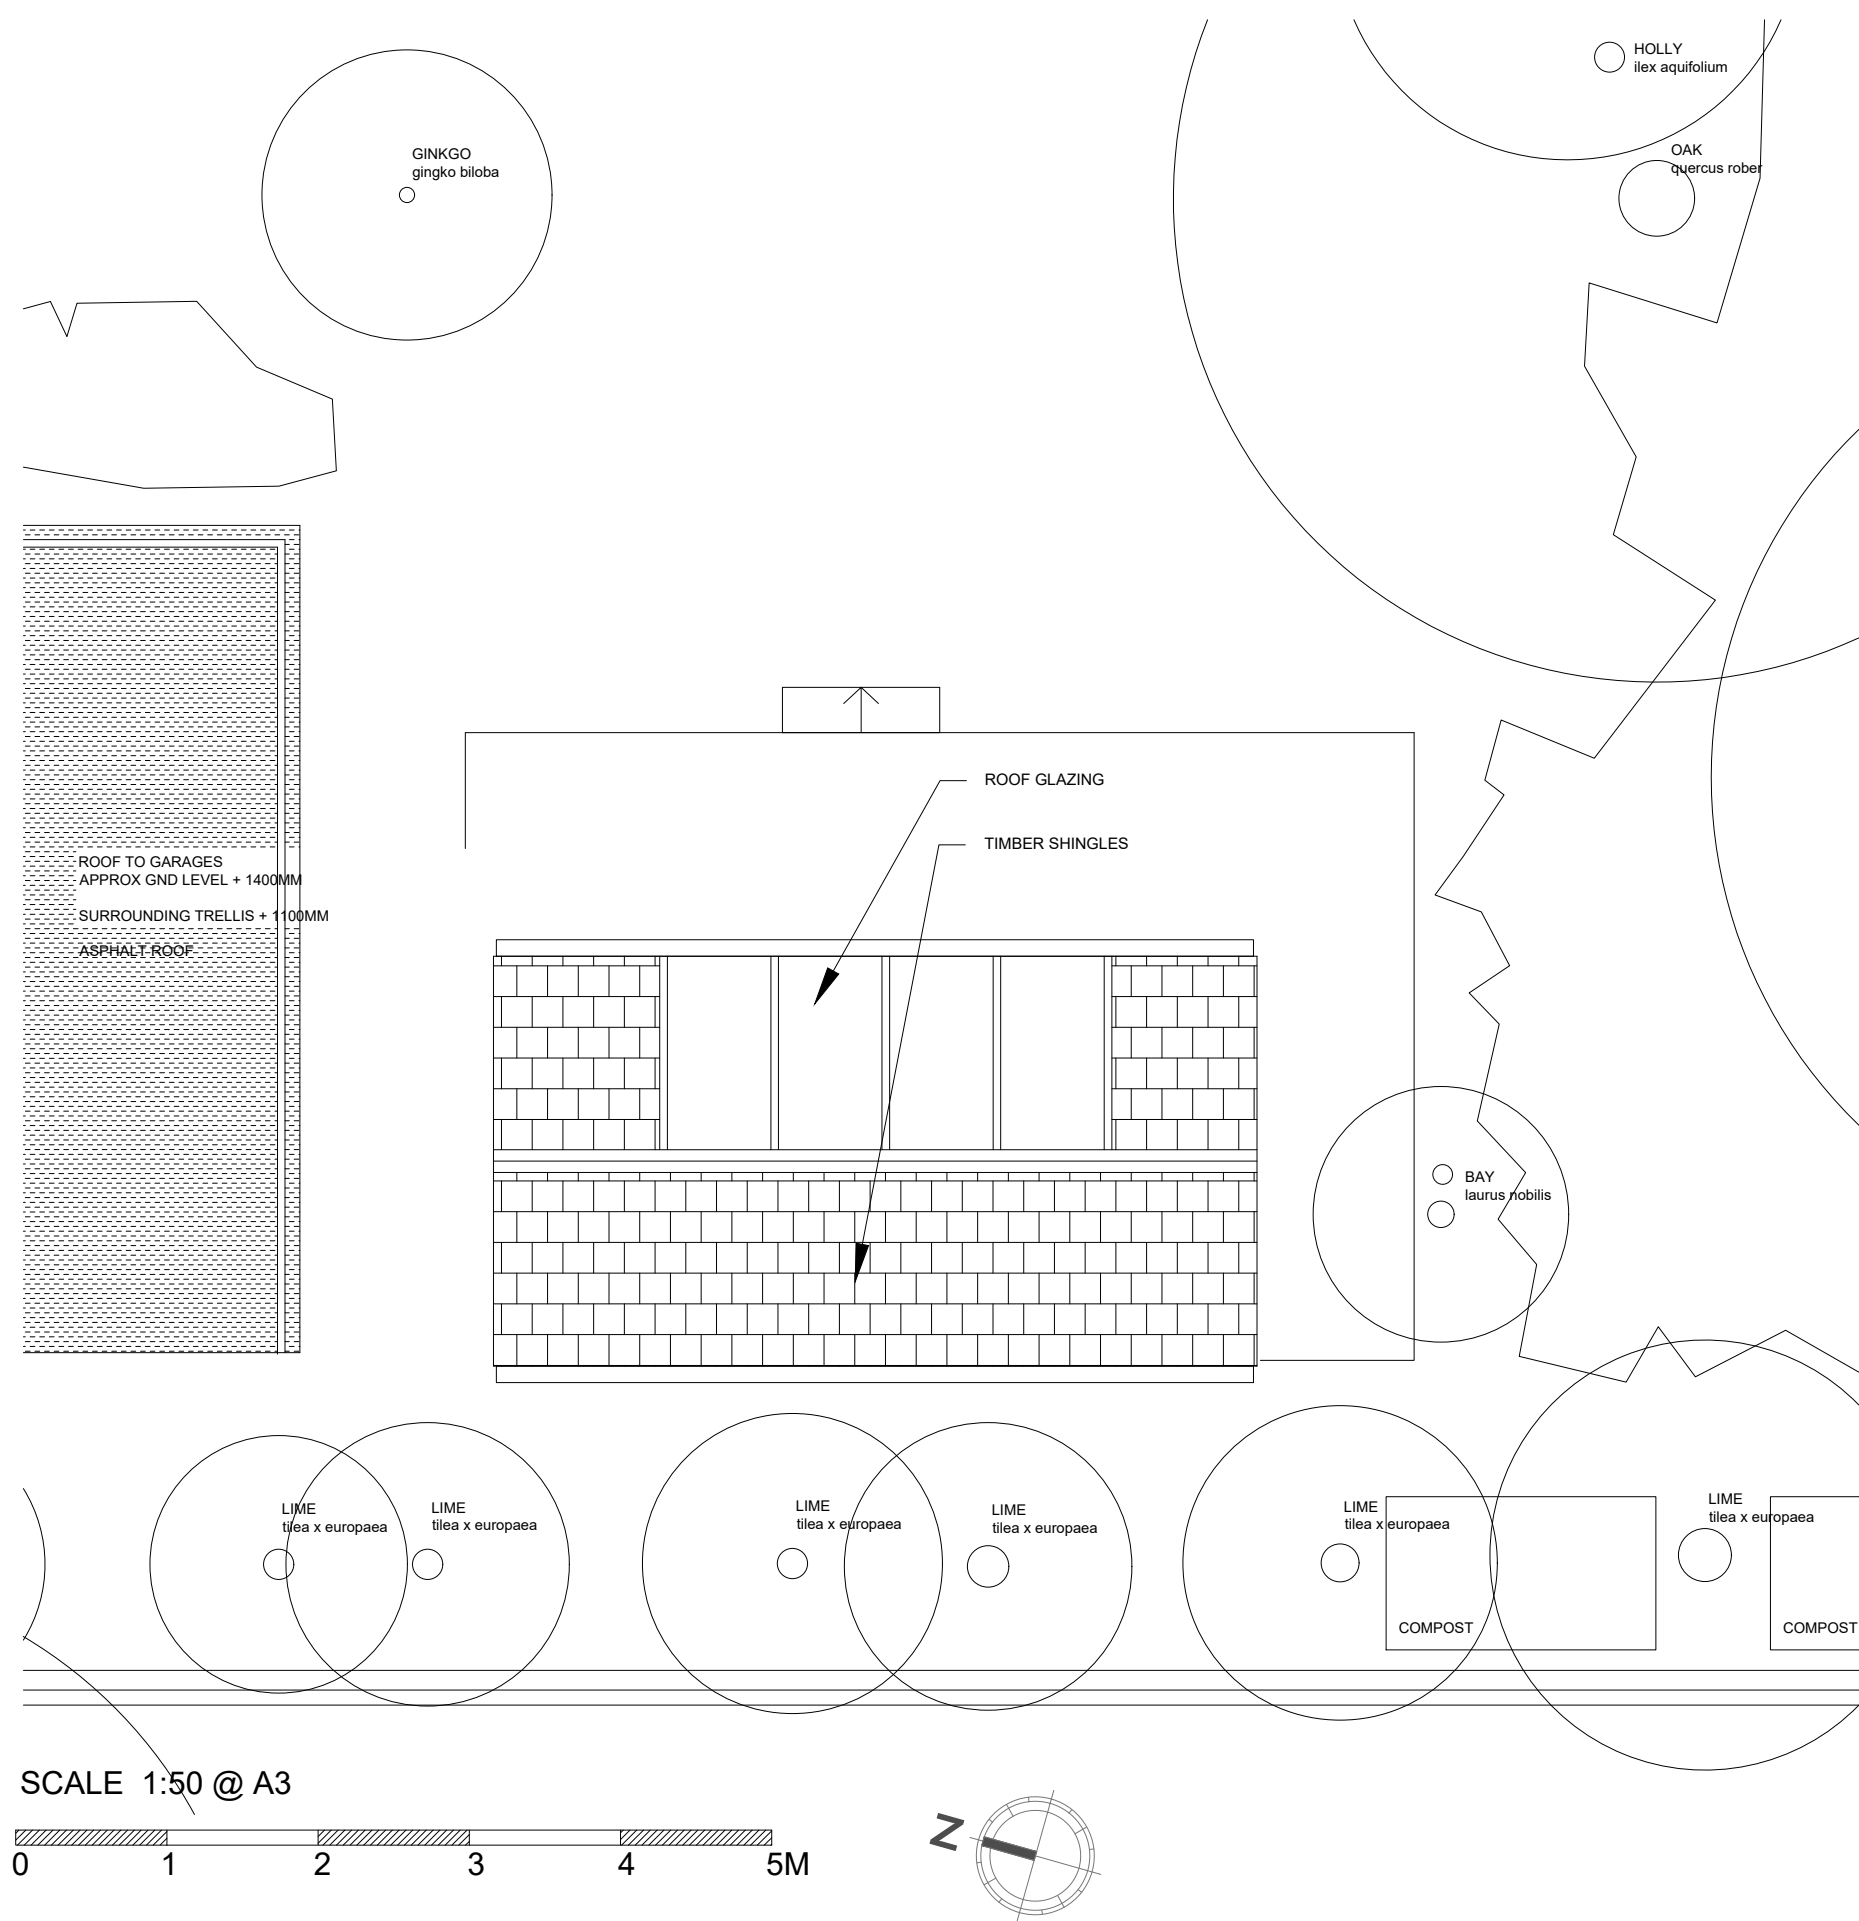

REVISIONS

DATE

LOWE architecture
153-157 Goswell Road
London
EC1V 7HD
07966 311706
andrew@lowearchitecture.co.uk
www.lowearchitecture.co.uk

TITLE
19 FROGNAL LANE
LONDON NW3 7DB

W/D
ROOF PLAN
EXISTING

JOB NO. 0164	DWG NO. 1004	SCALE @ A3 SURVEY	DRAWN BY AL
REV SV01	STATUS SURVEY	DATE 09/18	CHECKED BY

Do not scale from this drawing (except for purposes of planning)
All dimensions to be confirmed on site
Information contained within this drawing is the sole copyright of Lowe Architecture
and is not to be reproduced without permission
Lowe Architecture to be notified immediately of any discrepancies