
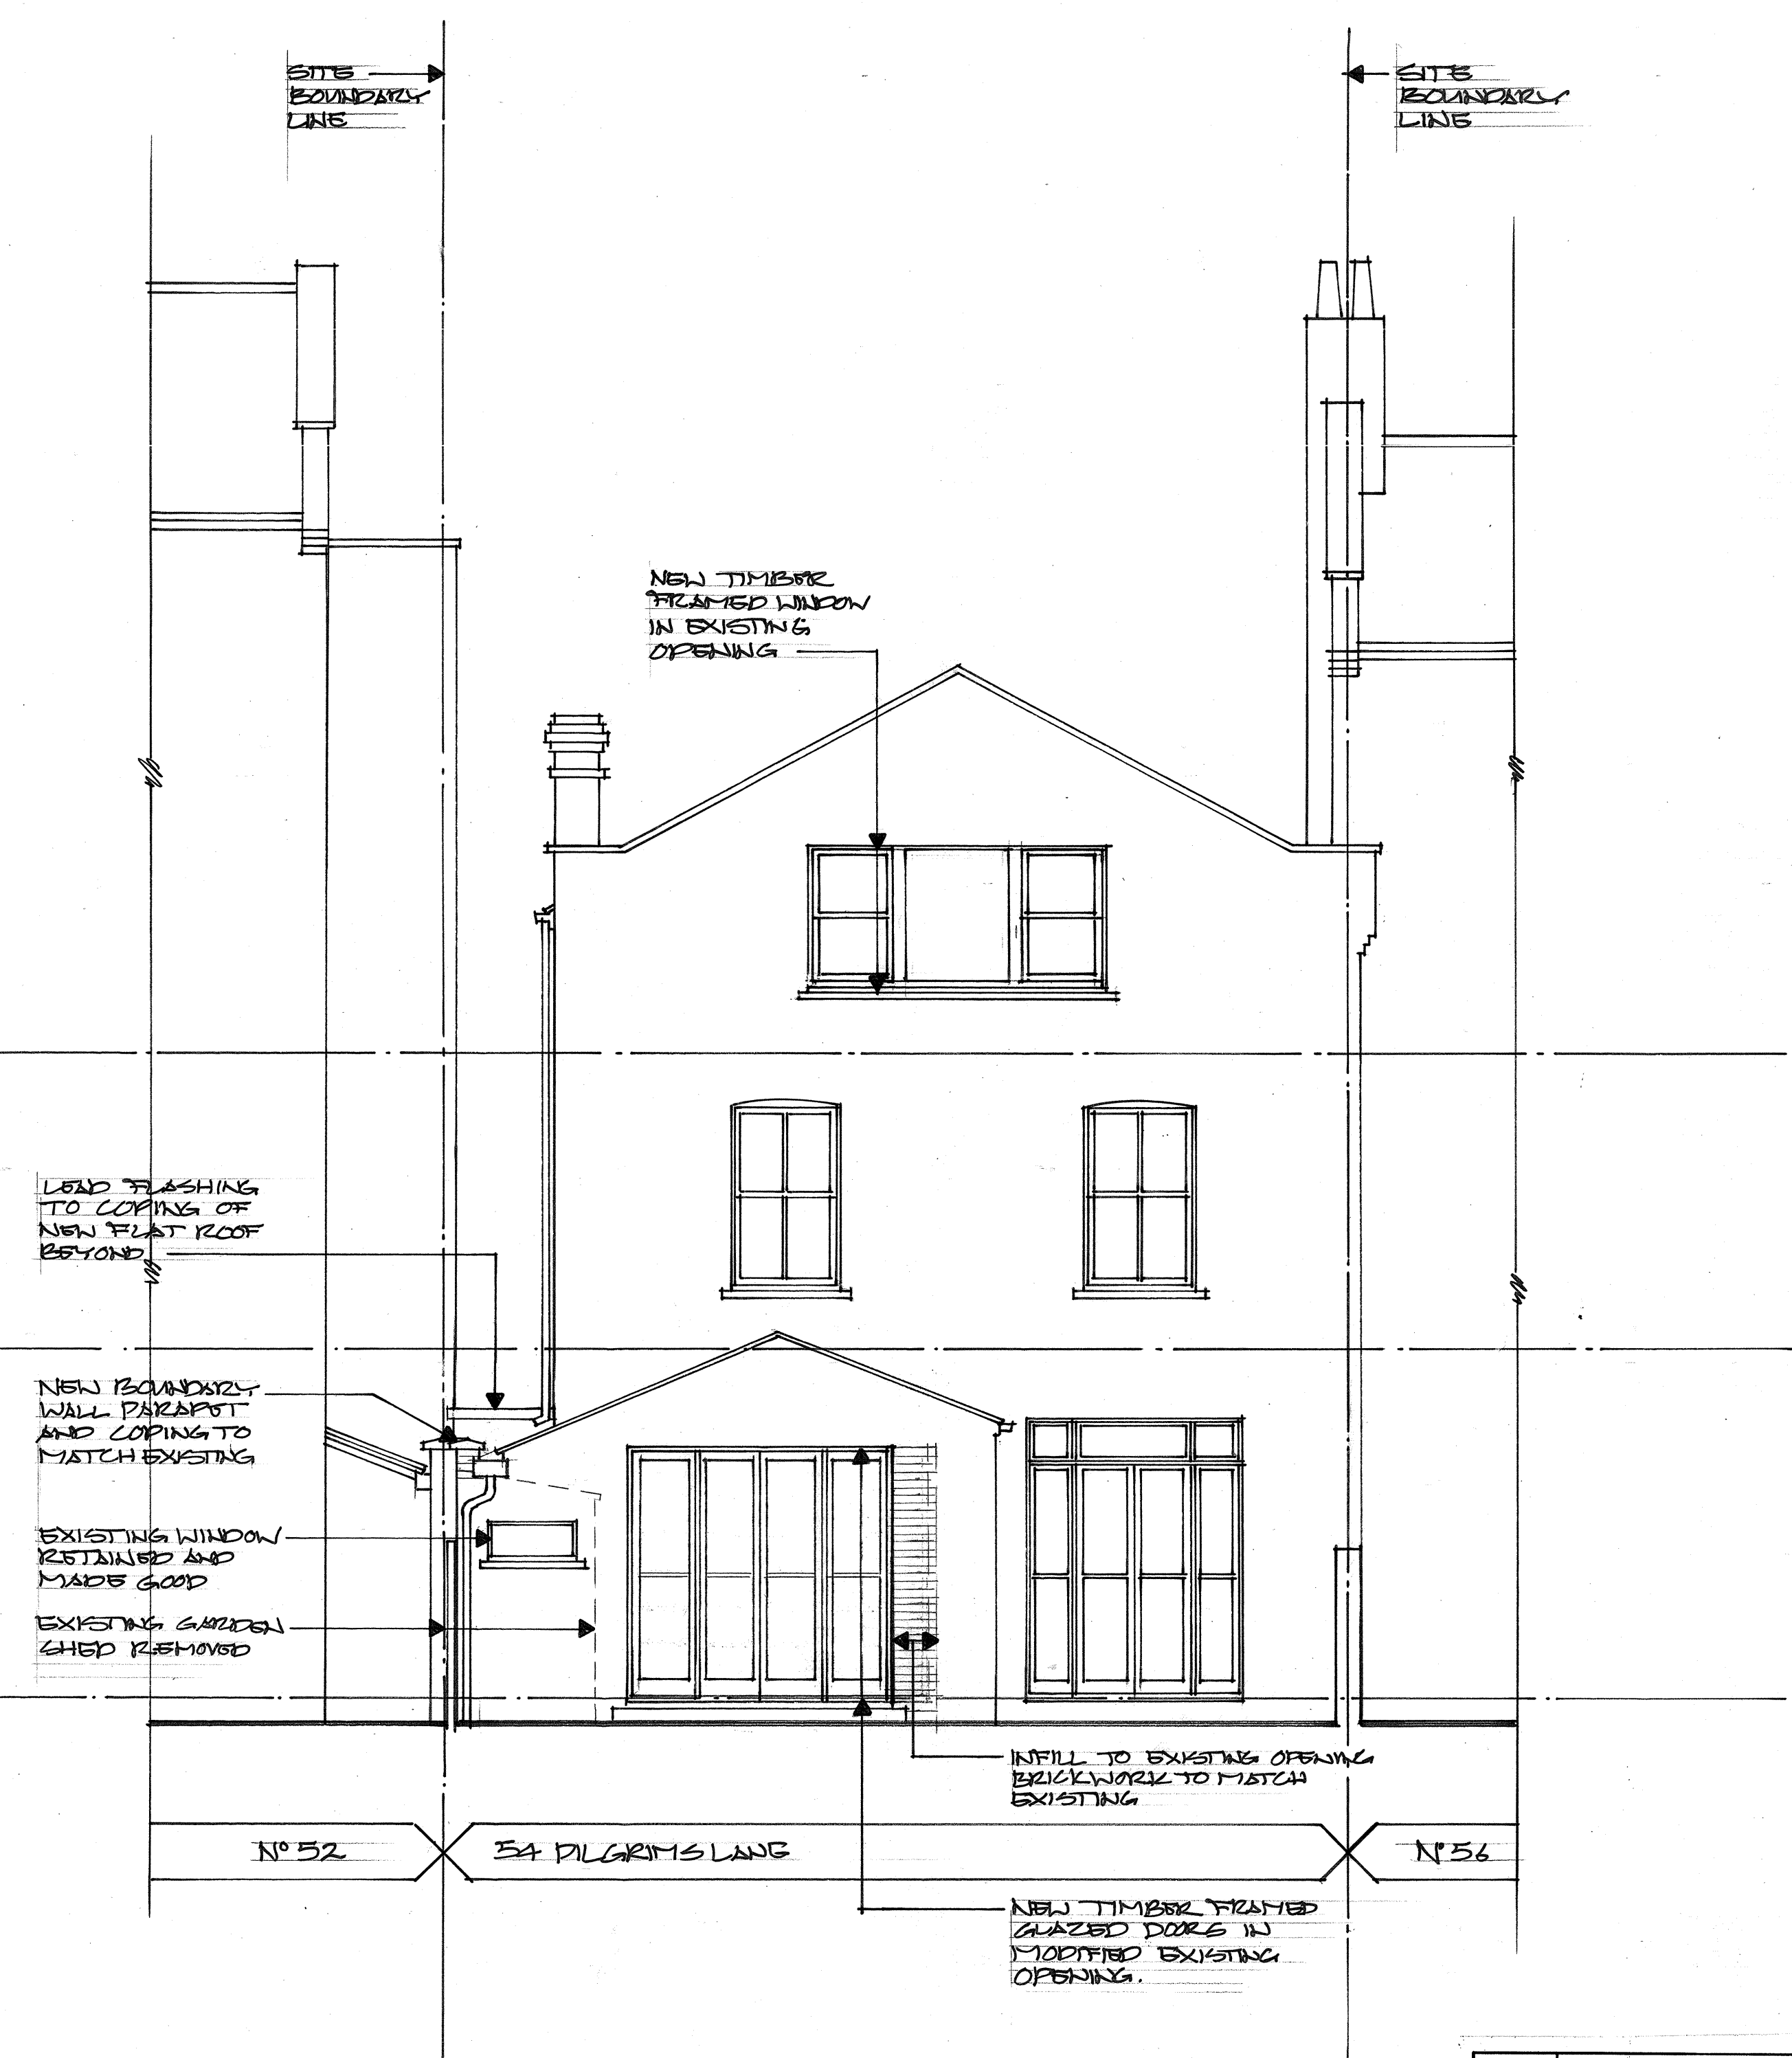


PROPOSED FRONT ELEVATION

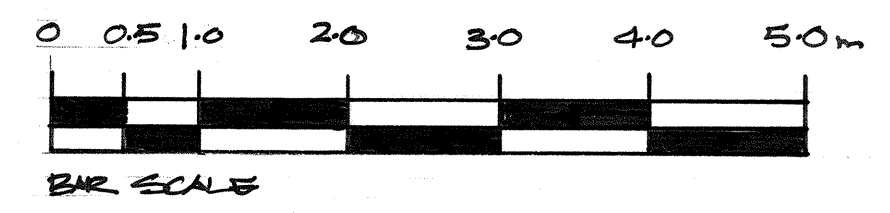

PROPOSED REAR ELEVATION

DATE	REVISIONS	REV
THIS DRAWING IS THE COPYRIGHT OF THE ARCHITECT AND SHOULD NOT BE REPRODUCED WITHOUT WRITTEN CONSENT.		
PROJECT		
54 PILGRIMS LANE LONDON NW3 1SN		
DRAWING		
PROPOSED FRONT & REAR ELEVATIONS		
DATE		
07.18	transformation	
DELT.		
FB	THE STUDIO 45 LANCASTER GROVE LONDON NW3 4HB TEL: 020 7424 0122 e-mail: info@transformation-architects.co.uk website: www.transformation-architects.co.uk	
COMPUTER		
SCALE		
1:50	DWG. No. 2018.012	REV. No. 0