
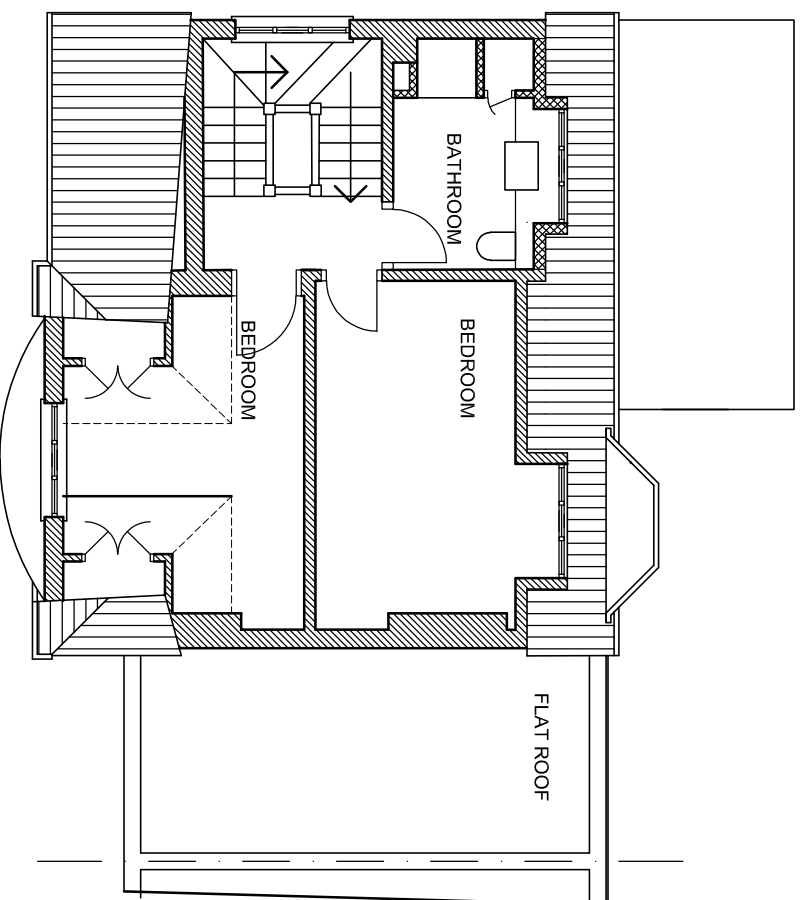
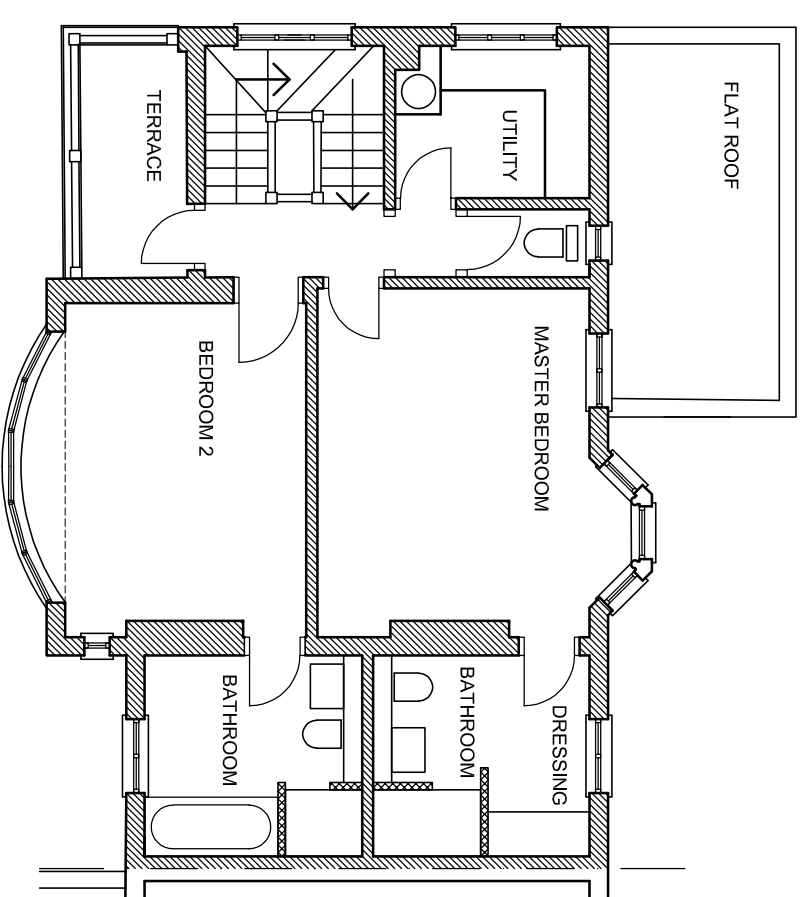
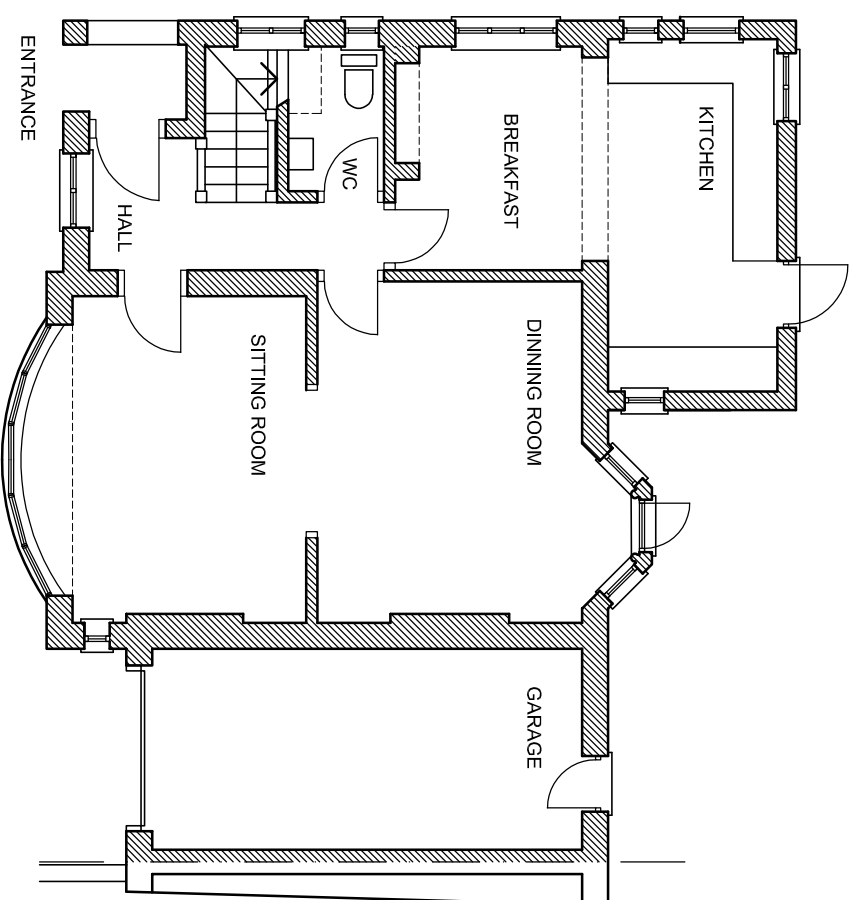
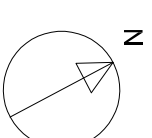
 


N O T E S

DO NOT SCALE FROM THIS DRAWING / ALL DIMENSIONS ARE IN MILLIMETERS

THIS DRAWING IS THE COPYRIGHT OF TOLEMAN ASSOCIATES AND SHALL NOT BE IN ANY WAY USED OR REPRODUCED WITHOUT THEIR PRIOR WRITTEN CONSENT

 

PLANNING

TOLEMAN ASSOCIATES
Architects and Interior Designers
RENNIE HOUSE, Tortoise Mews, LONDON, NW5 2RZ
Tel: 0207 294 3774 Fax 02072677698
E-mail: Architecture@toleman.net

Job
**20 ROSSLYN HILL,
HAMPSSTEAD LONDON**

Title
PROPOSED FLOOR PLANS

Date SEPT '18	Scale 1:100 @A3	Dwg No. 1808/05	Rev.
------------------	--------------------	---------------------------	------