
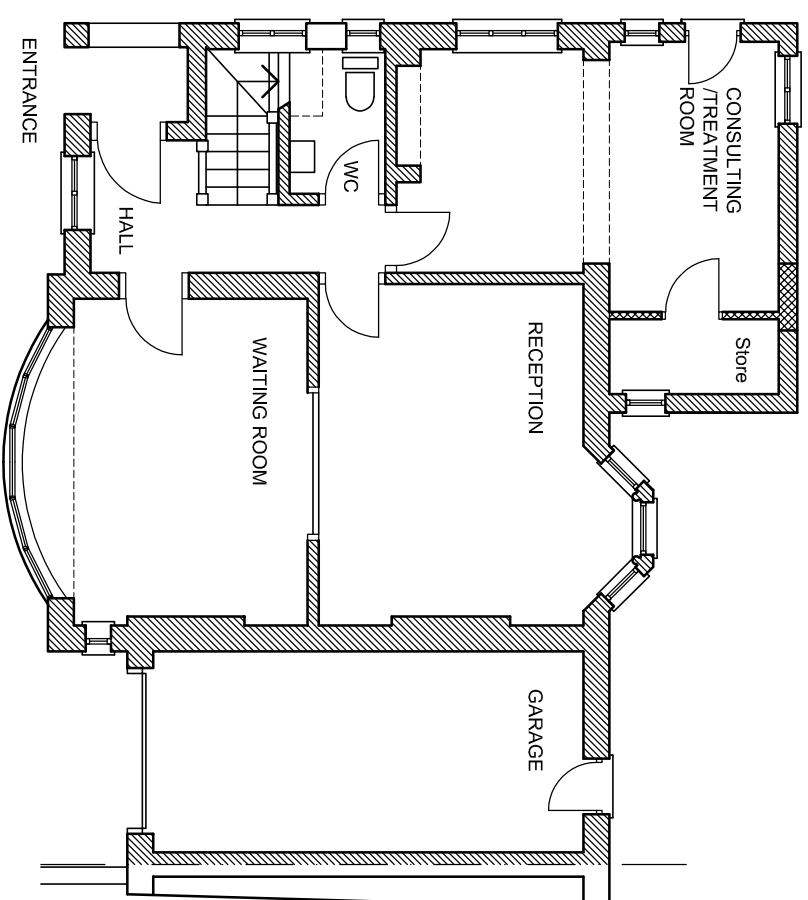
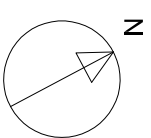



N O T E S

DO NOT SCALE FROM THIS DRAWING / ALL DIMENSIONS ARE IN MILLIMETERS


THIS DRAWING IS THE COPYRIGHT OF TOLEMAN ASSOCIATES AND SHALL NOT BE IN ANY WAY USED OR REPRODUCED WITHOUT THEIR PRIOR WRITTEN CONSENT

 

GROUND FLOOR

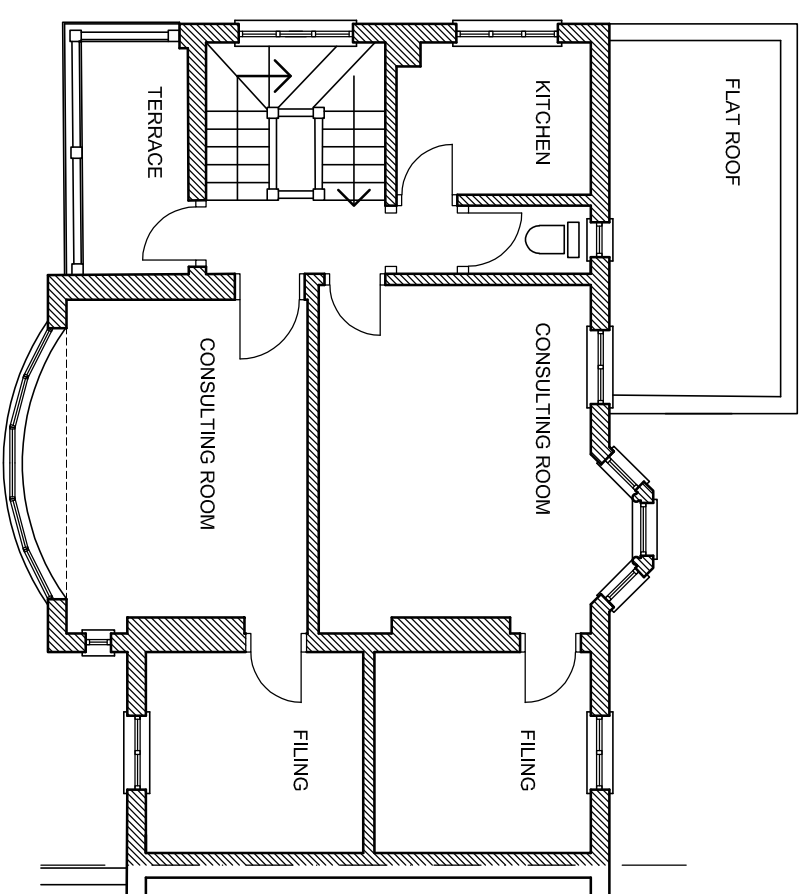

1st FLOOR

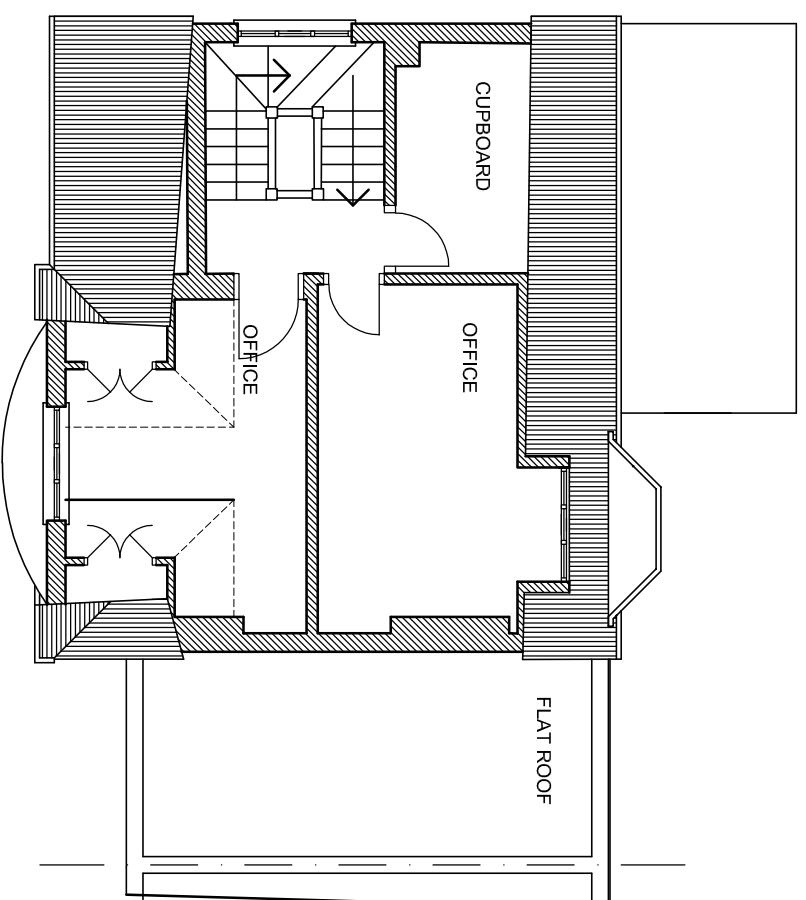

2nd FLOOR

PLANNING

TOLEMAN ASSOCIATES
Architects and Interior Designers
RENNIE HOUSE, Tortoise Mews, LONDON, NW5 2RZ
Tel: 0207 284 3774 Fax 02072677698
E-mail: Architecture@toleman.net

Job
20 ROSSLYN HILL,
HAMPSSTEAD LONDON

Title
EXISTING FLOOR PLANS

Date SEPT '18	Scale 1:100 @A3	Dwg No. 1808/02	Rev.
------------------	--------------------	--------------------	------