



1 Site Plan  
1:500

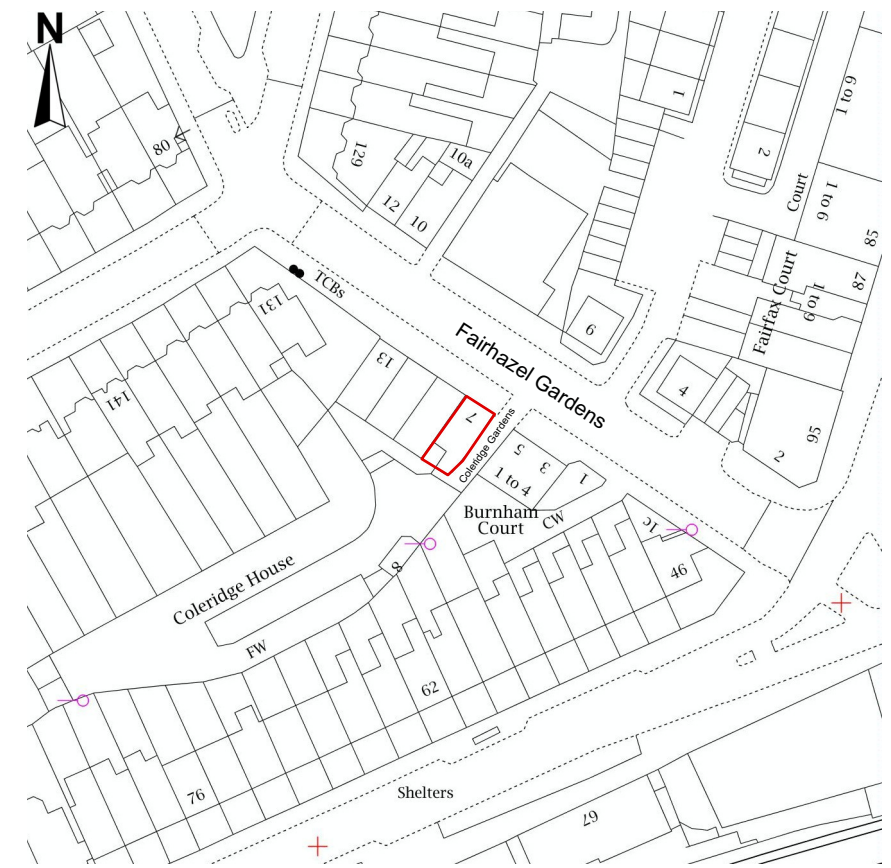


2 Location Plan  
1:1250


FOR INFORMATION		
A3 Associates Ltd 16 Daisy Lane London SW6 3DD Tel. 020 7731 6463		
7 Fairhazel Gardens		
PROJECT		
Location and Site Plans		
DRAWING		
As noted@A3	Oct 2018	
SCALE	DATE	
1116 PL - 01	-	-
DWG. NO.	REVISION	CHECKED

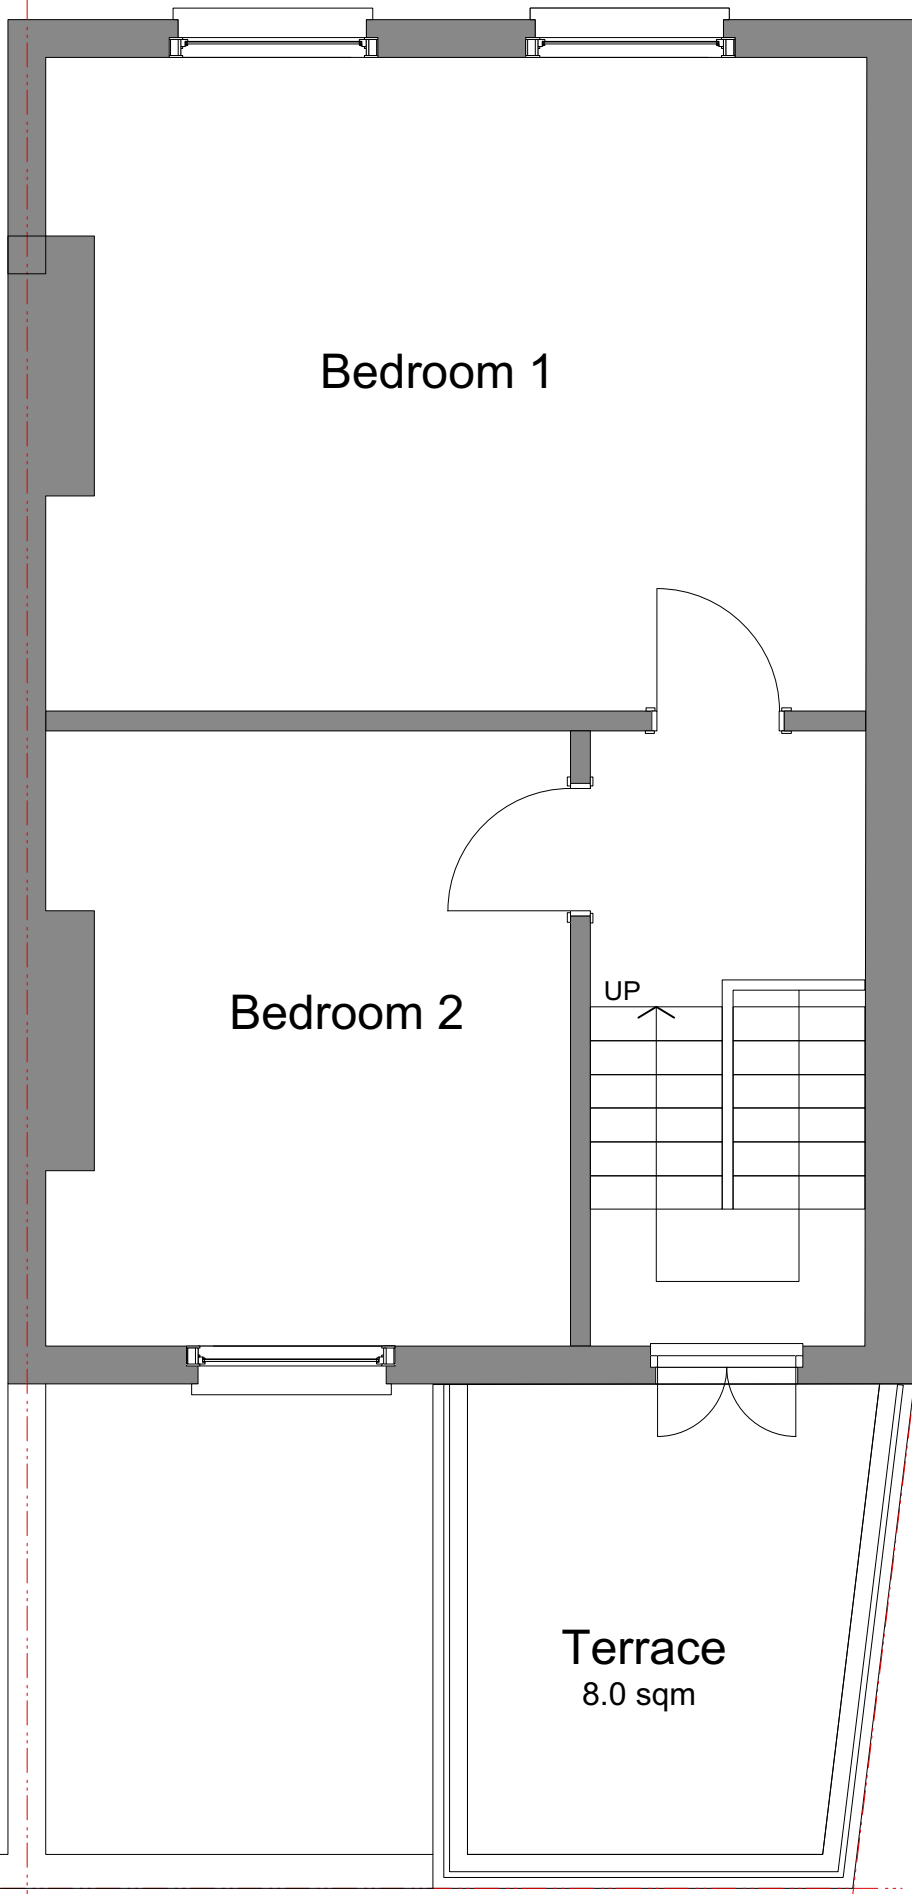


**1** Second Floor  
1:50

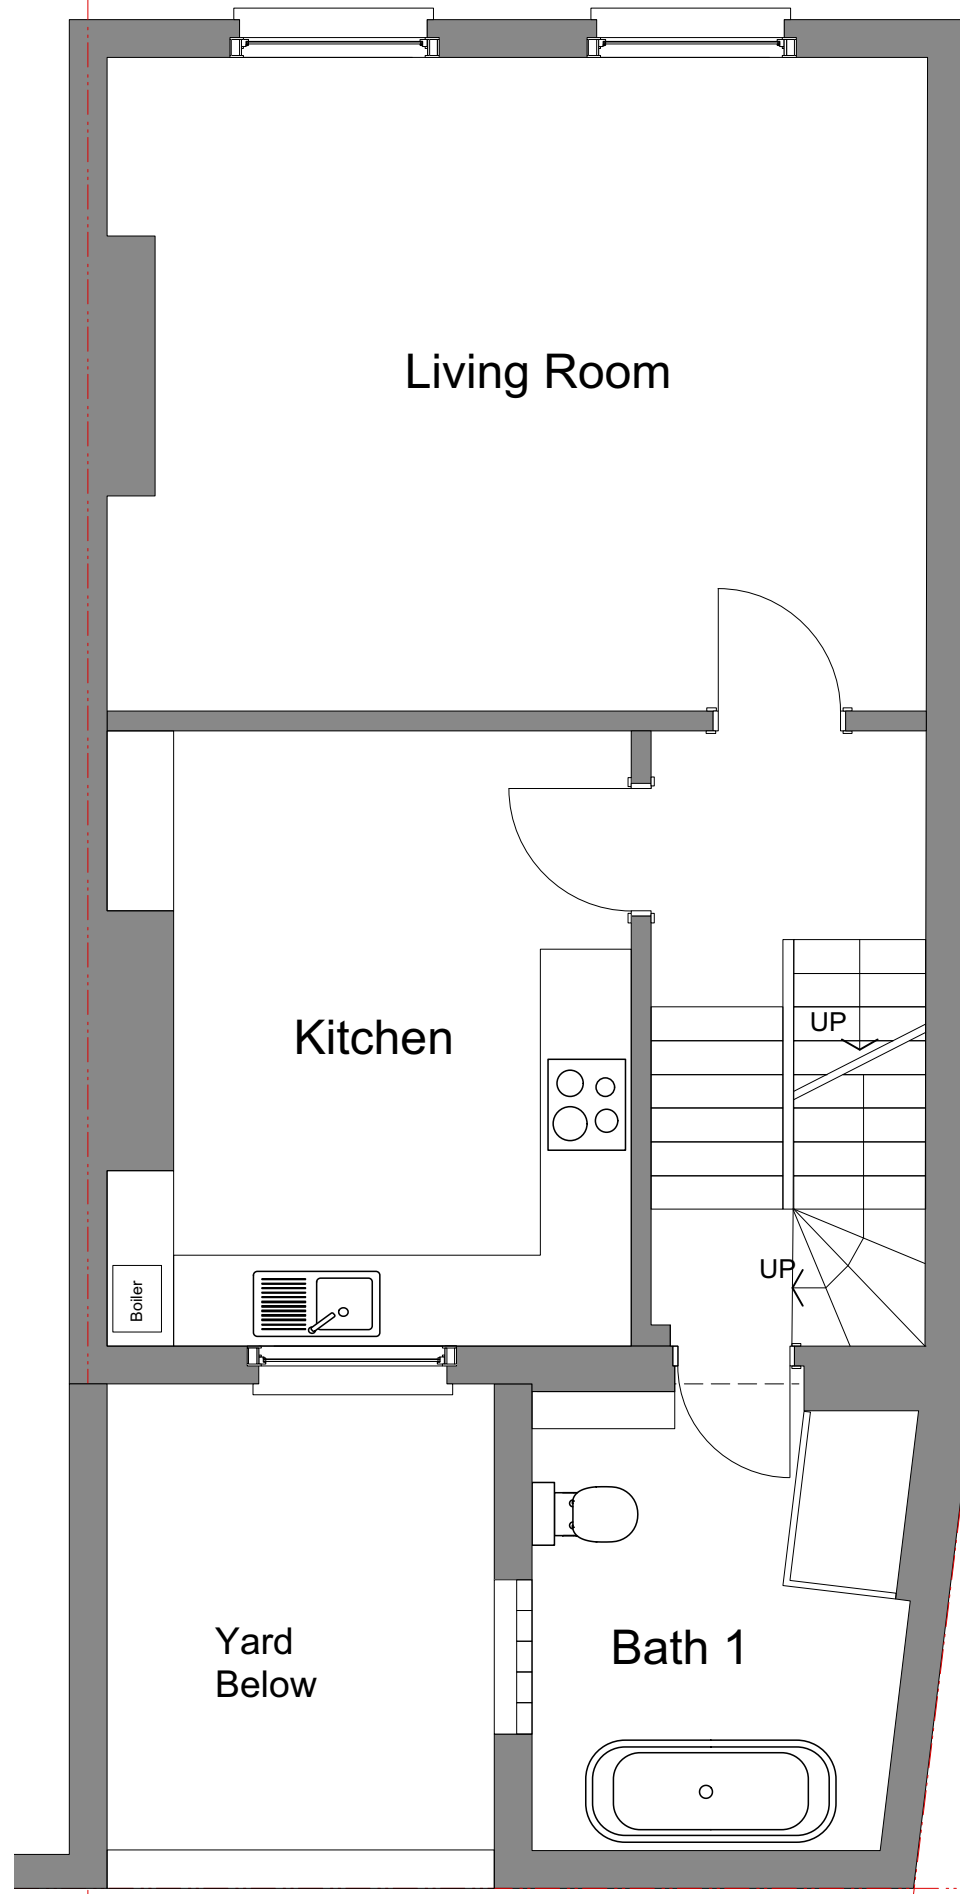


**2** First Floor  
1:50

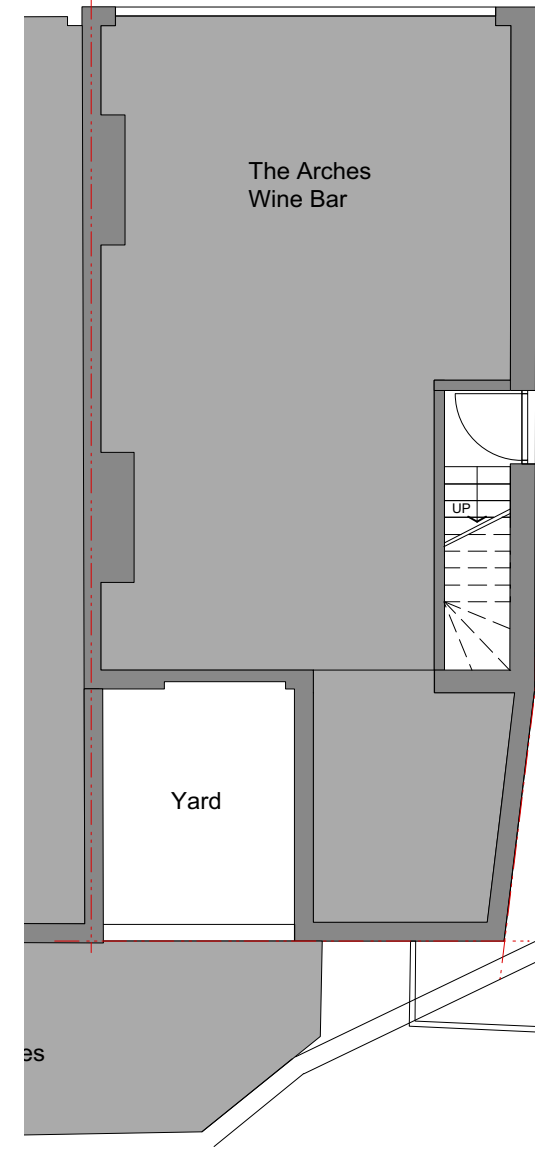

**3** Ground Floor  
1:100

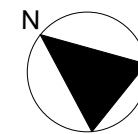

FOR INFORMATION		
A3 Associates Ltd 16 Daisy Lane London SW6 3DD Tel. 020 7731 6463		
7 Fairhazel Gardens		
PROJECT	Existing Plans	
DRAWING	-	
1:50 @A3 SCALE	Oct 2018 DATE	-
1116 PL - 02 DWG. NO.	- REVISION	- CHECKED

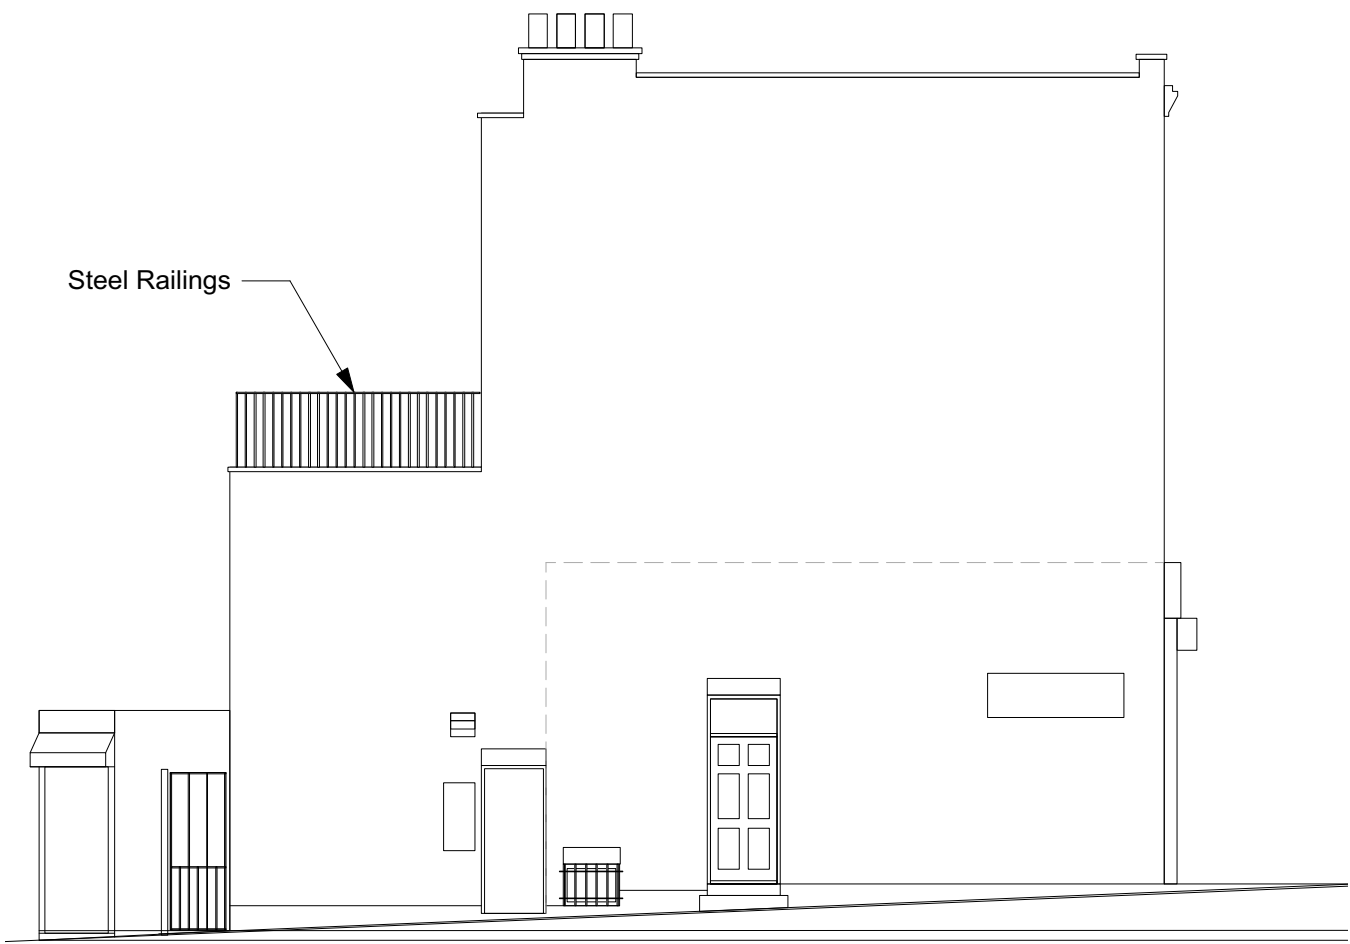


Steel Railings

1 South East elevation



Steel Railings


2 South West Elevation

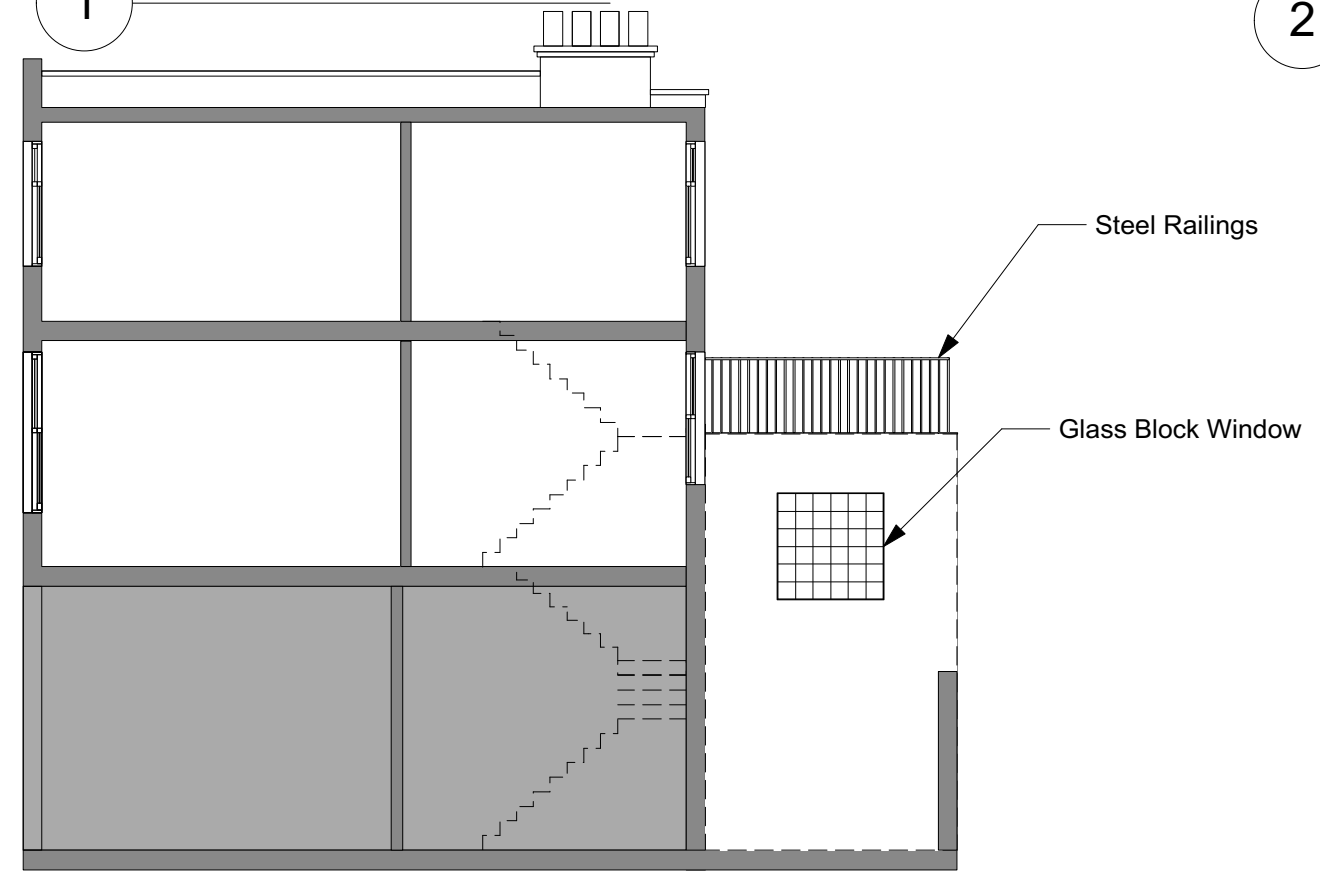

Steel Railings

Glass Block Window

3 North West elevation

 

<b>FOR INFORMATION</b>		
A3 Associates Ltd 16 Daisy Lane London SW6 3DD Tel. 020 7731 6463		
7 Fairhazel Gardens		
<small>PROJECT</small>		
Existing Sections & Elevations		
<small>DRAWING</small>		
1:100 @A3 <small>SCALE</small>	Oct 2018 <small>DATE</small>	
1116 PL - 03	-	-
<small>DWG. NO.</small>	<small>REVISION</small>	<small>CHECKED</small>