


EXISTING GROUND FLOOR PLAN

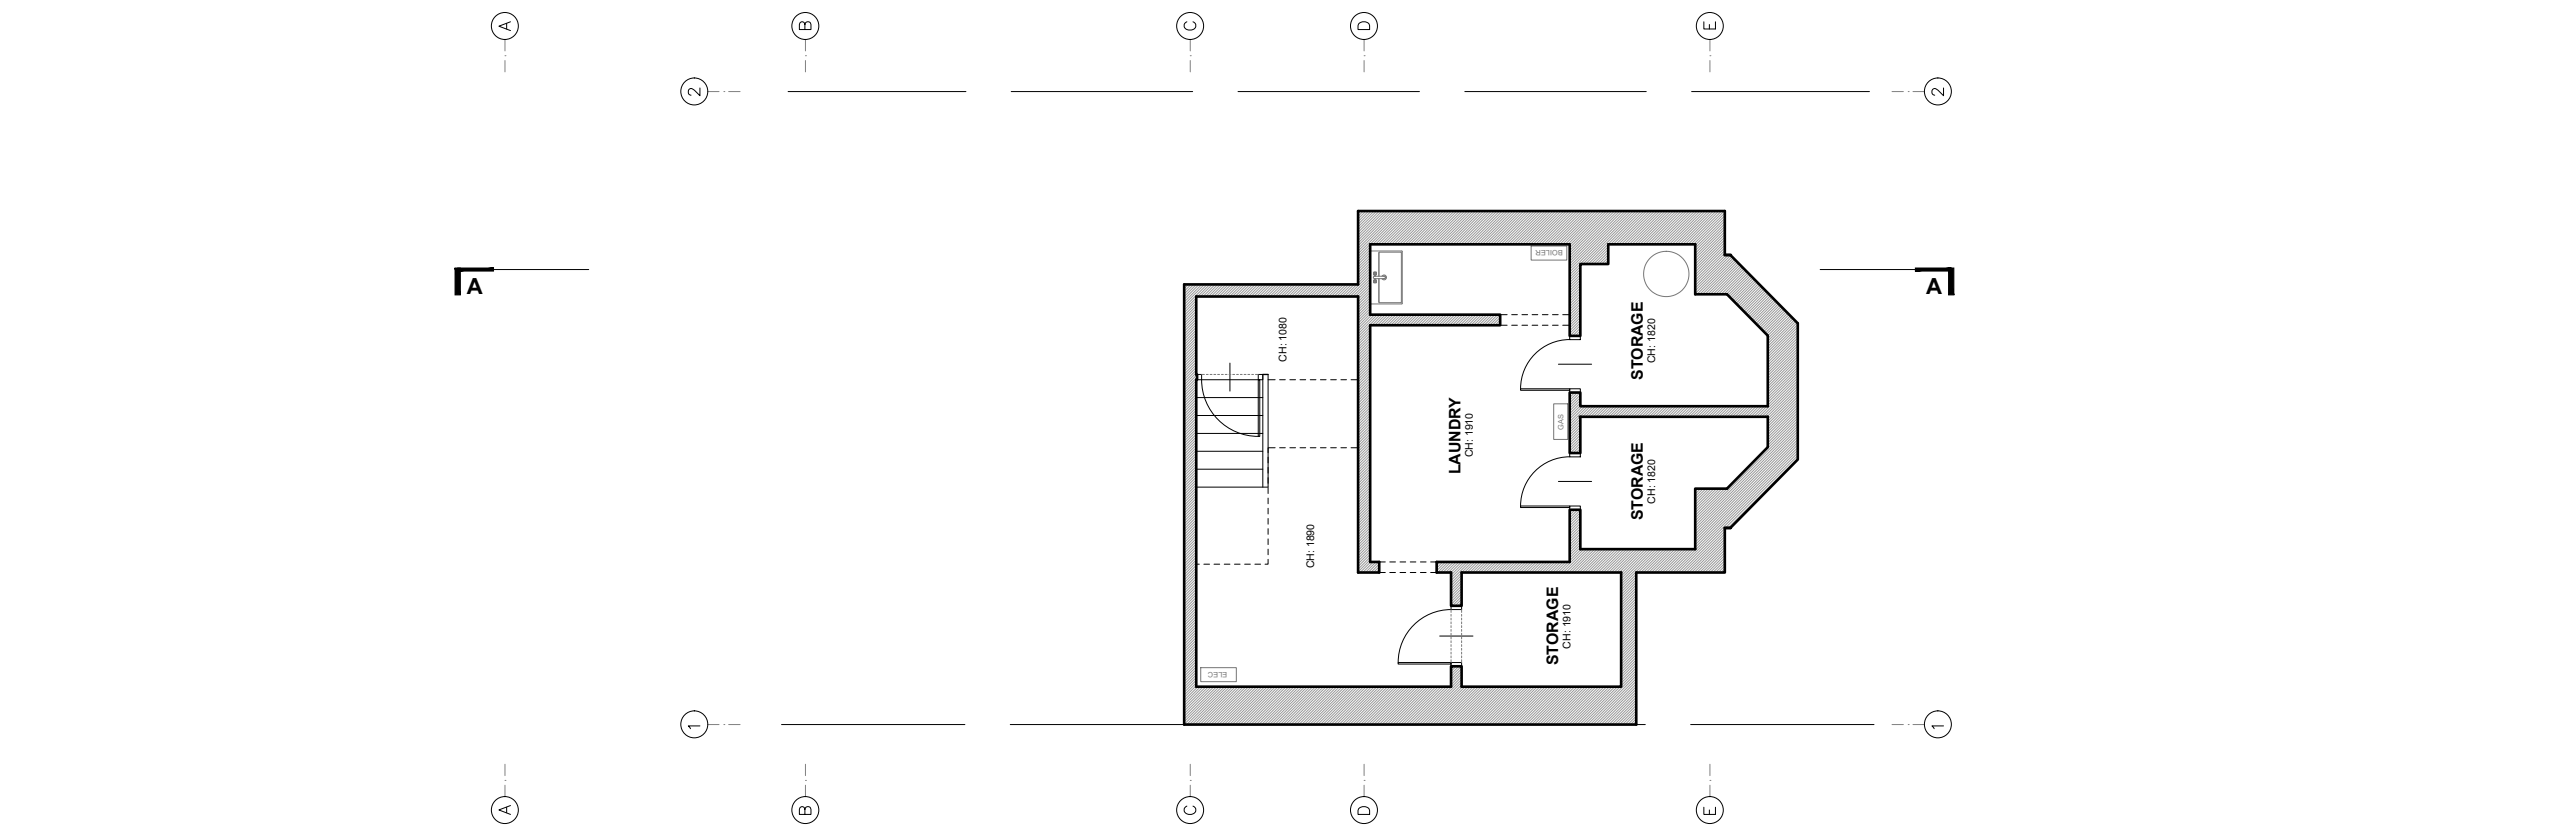

EXISTING BASEMENT FLOOR PLAN

REFERENCE:
13PL
 DRAWING NO:
A_13PL_EX_100
 DRAWING TITLE:
EXISTING GROUND AND BASEMENT FLOOR PLAN

PROJECT:
13 PLATT'S LANE, LONDON NW3 7NP

General Notes:
 - Not for Construction.
 - Drawings are indicative and for information only.
 - All dimensions to be checked on site prior to construction or fabrication. Do not scale from this drawing. Any discrepancies should be reported to the architect.
 - Where structural elements are shown this is for illustrative purposes only. All structural design to be carried out by suitable qualified structural engineer.
 - All work must comply with relevant British Standard and Building Regulations requirements.
 - All drawings are to be read in conjunction with specifications and drawings of all other consultants.
 This Drawing is Copyright

KEY:
 EXISTING STRUCTURE

REVISION: DATE:

STATUS: PLANNING	SCALE: 1:100/ A3 PRINT
DATE: 17.10.2018	DRAWER: MA





AKITAKOMARARCHITECTS

TEL: 07481224702	E-MAIL: info.akarchitects@gmail.com
---------------------	--


WEB:
www.akitakomararchitects.com

CLIENT:
SEEMA RAM

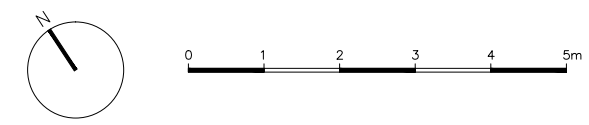


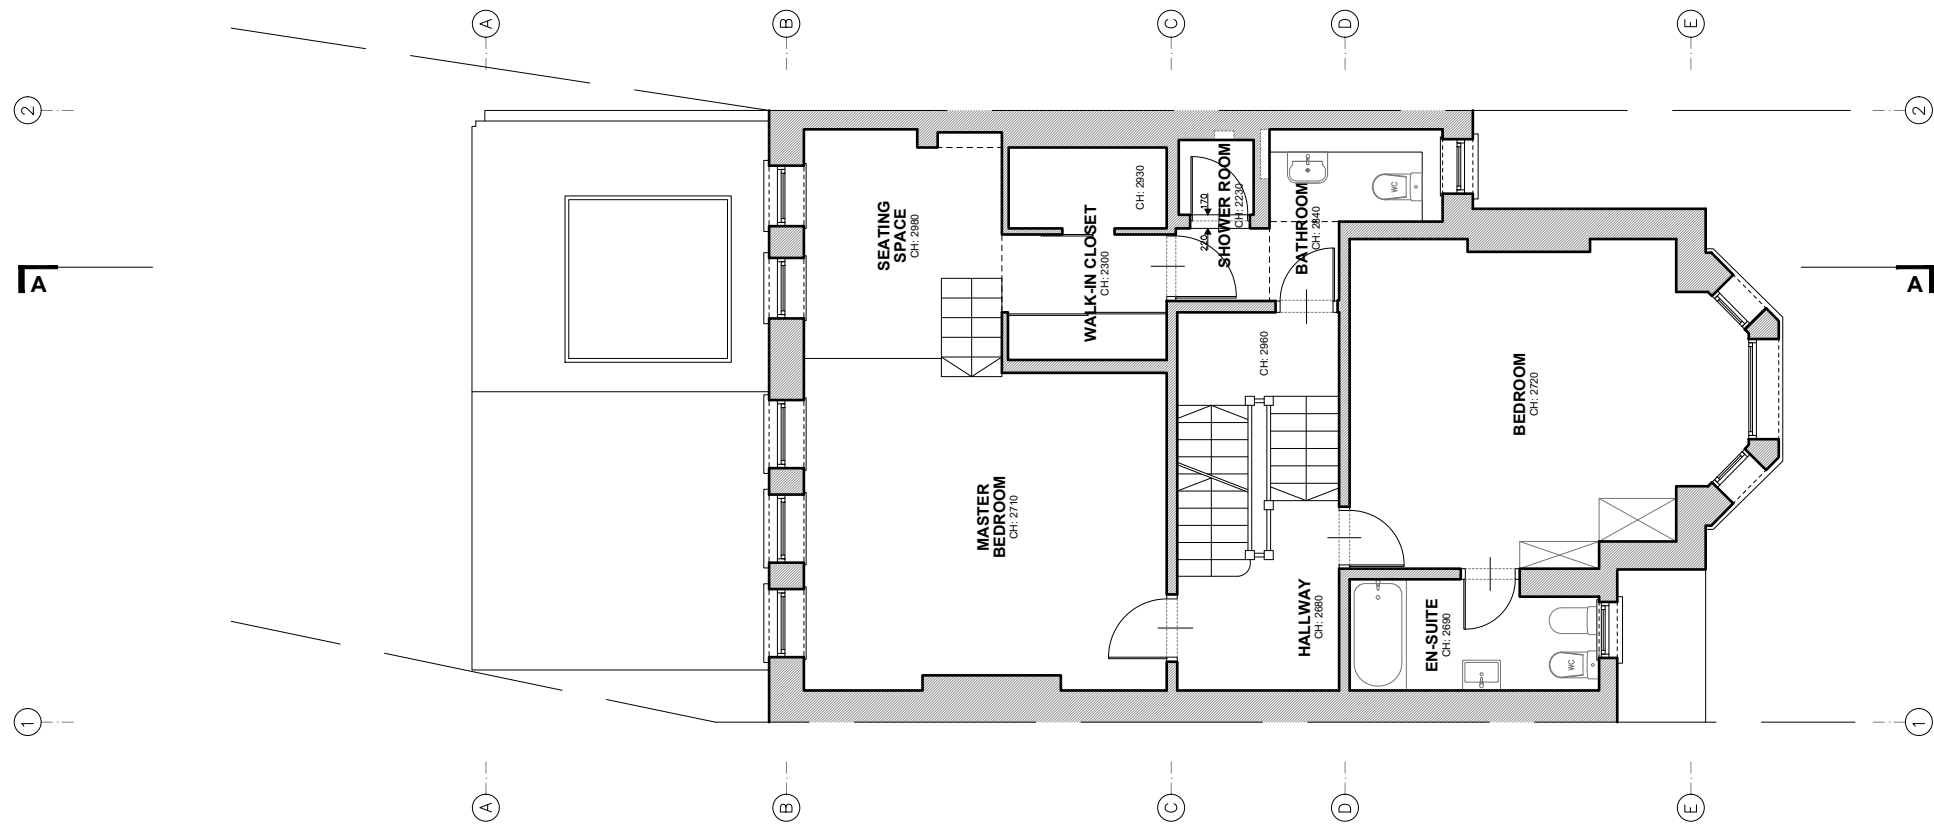

EXISTING FIRST FLOOR PLAN

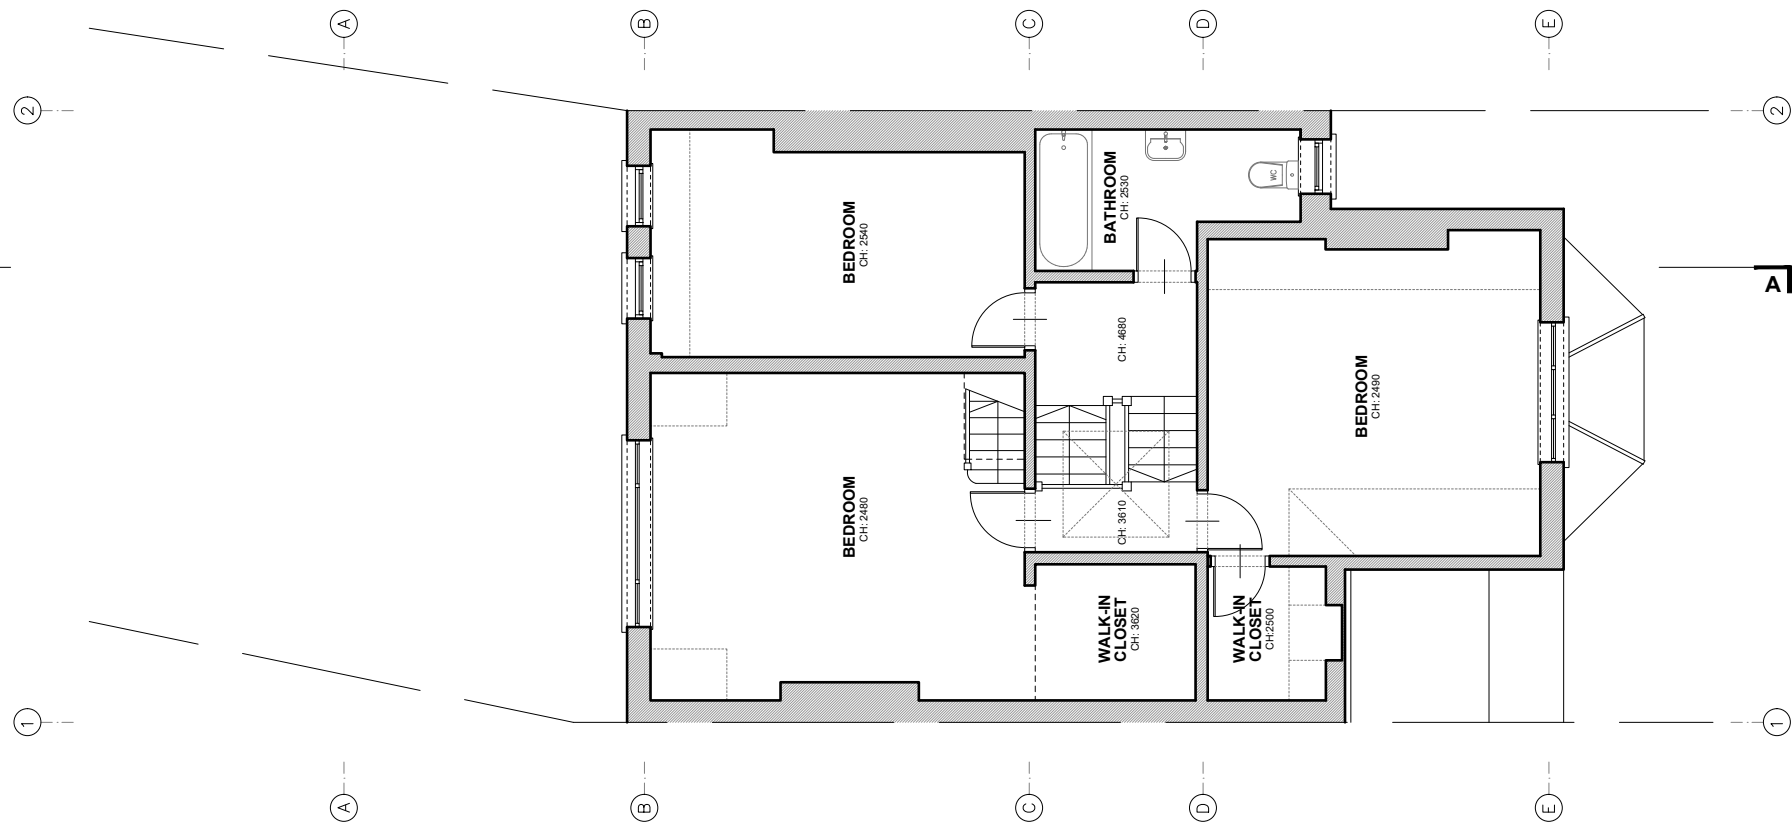

EXISTING SECOND FLOOR PLAN

 

REFERENCE:

13PL

DRAWING NO:

A_13PL_EX_101

DRAWING TITLE:

EXISTING FIRST AND SECOND FLOOR PLAN

PROJECT:


13 PLATT'S LANE, LONDON
NW3 7NP

General Notes:

- Not for Construction.
- Drawings are indicative and for information only.
- All dimensions to be checked on site prior to construction or fabrication. Do not scale from this drawing. Any discrepancies should be reported to the architect.
- Where structural elements are shown this is for illustrative purposes only. All structural design to be carried out by suitable qualified structural engineer.
- All work must comply with relevant British Standard and Building Regulations requirements.
- All drawings are to be read in conjunction with specifications and drawings of all other consultants.

This Drawing is Copyright

KEY:

 

REVISION:

DATE:

STATUS:

PLANNING

SCALE:


1:100/ A3 PRINT

DATE:

17.10.2018

DRAWER:

MA

 

AKITAKOMARARCHITECTS

TEL:

07481224702

E-MAIL:

info.akarchitects@gmail.com

WEB:


www.akitakomararchitects.com

CLIENT:

SEEMA RAM


REFERENCE:
13PL
DRAWING NO:
A_13PL_EX_102
DRAWING TITLE:
EXISTING LOFT FLOOR PLAN AND A-A SECTION PLAN
PROJECT:
13 PLATT'S LANE, LONDON NW3 7NP

General Notes:
- Not for Construction.
- Drawings are indicative and for information only.
- All dimensions to be checked on site prior to construction or fabrication.
Do not scale from this drawing. Any discrepancies should be reported to the architect.
- Where structural elements are shown this is for illustrative purposes only. All structural design to be carried out by suitable qualified structural engineer.
- All work must comply with relevant British Standard and Building Regulations requirements.
- All drawings are to be read in conjunction with specifications and drawings of all other consultants.
This Drawing is Copyright

KEY:
 EXISTING STRUCTURE


REVISION: DATE:

STATUS: PLANNING	SCALE: 1:100/ A3 PRINT
DATE: 17.10.2018	DRAWER: MA




AKITAKOMAR ARCHITECTS

TEL: 07481224702	E-MAIL: info.akarchitects@gmail.com
WEB: www.akitakomararchitects.com	
CLIENT: SEEMA RAM	

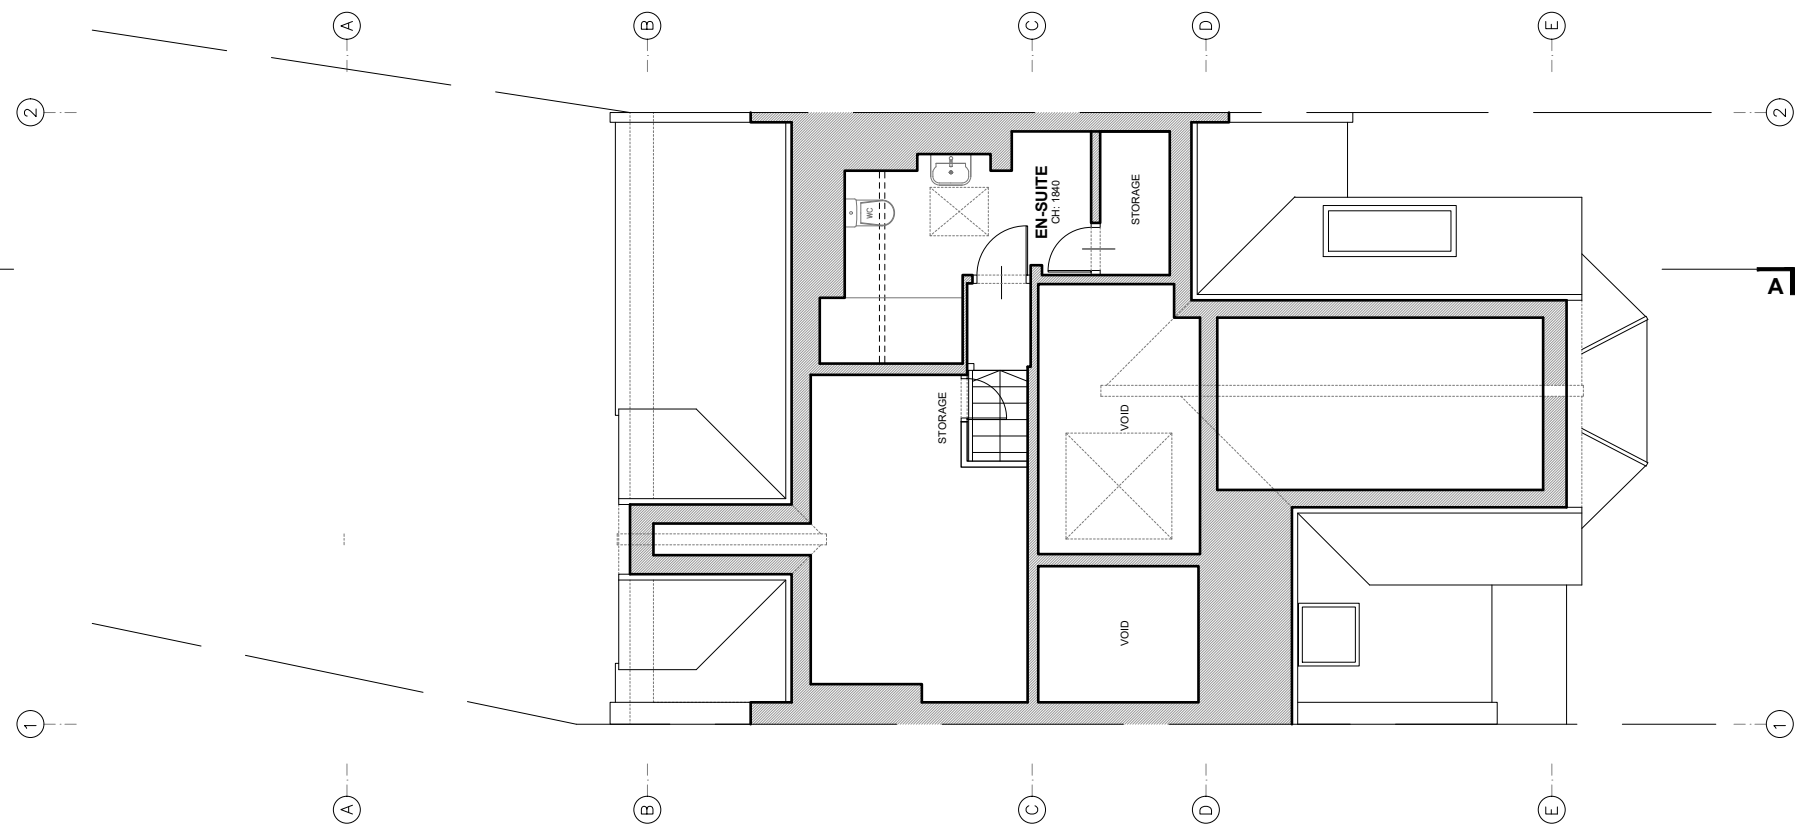

EXISTING LOFT FLOOR PLAN

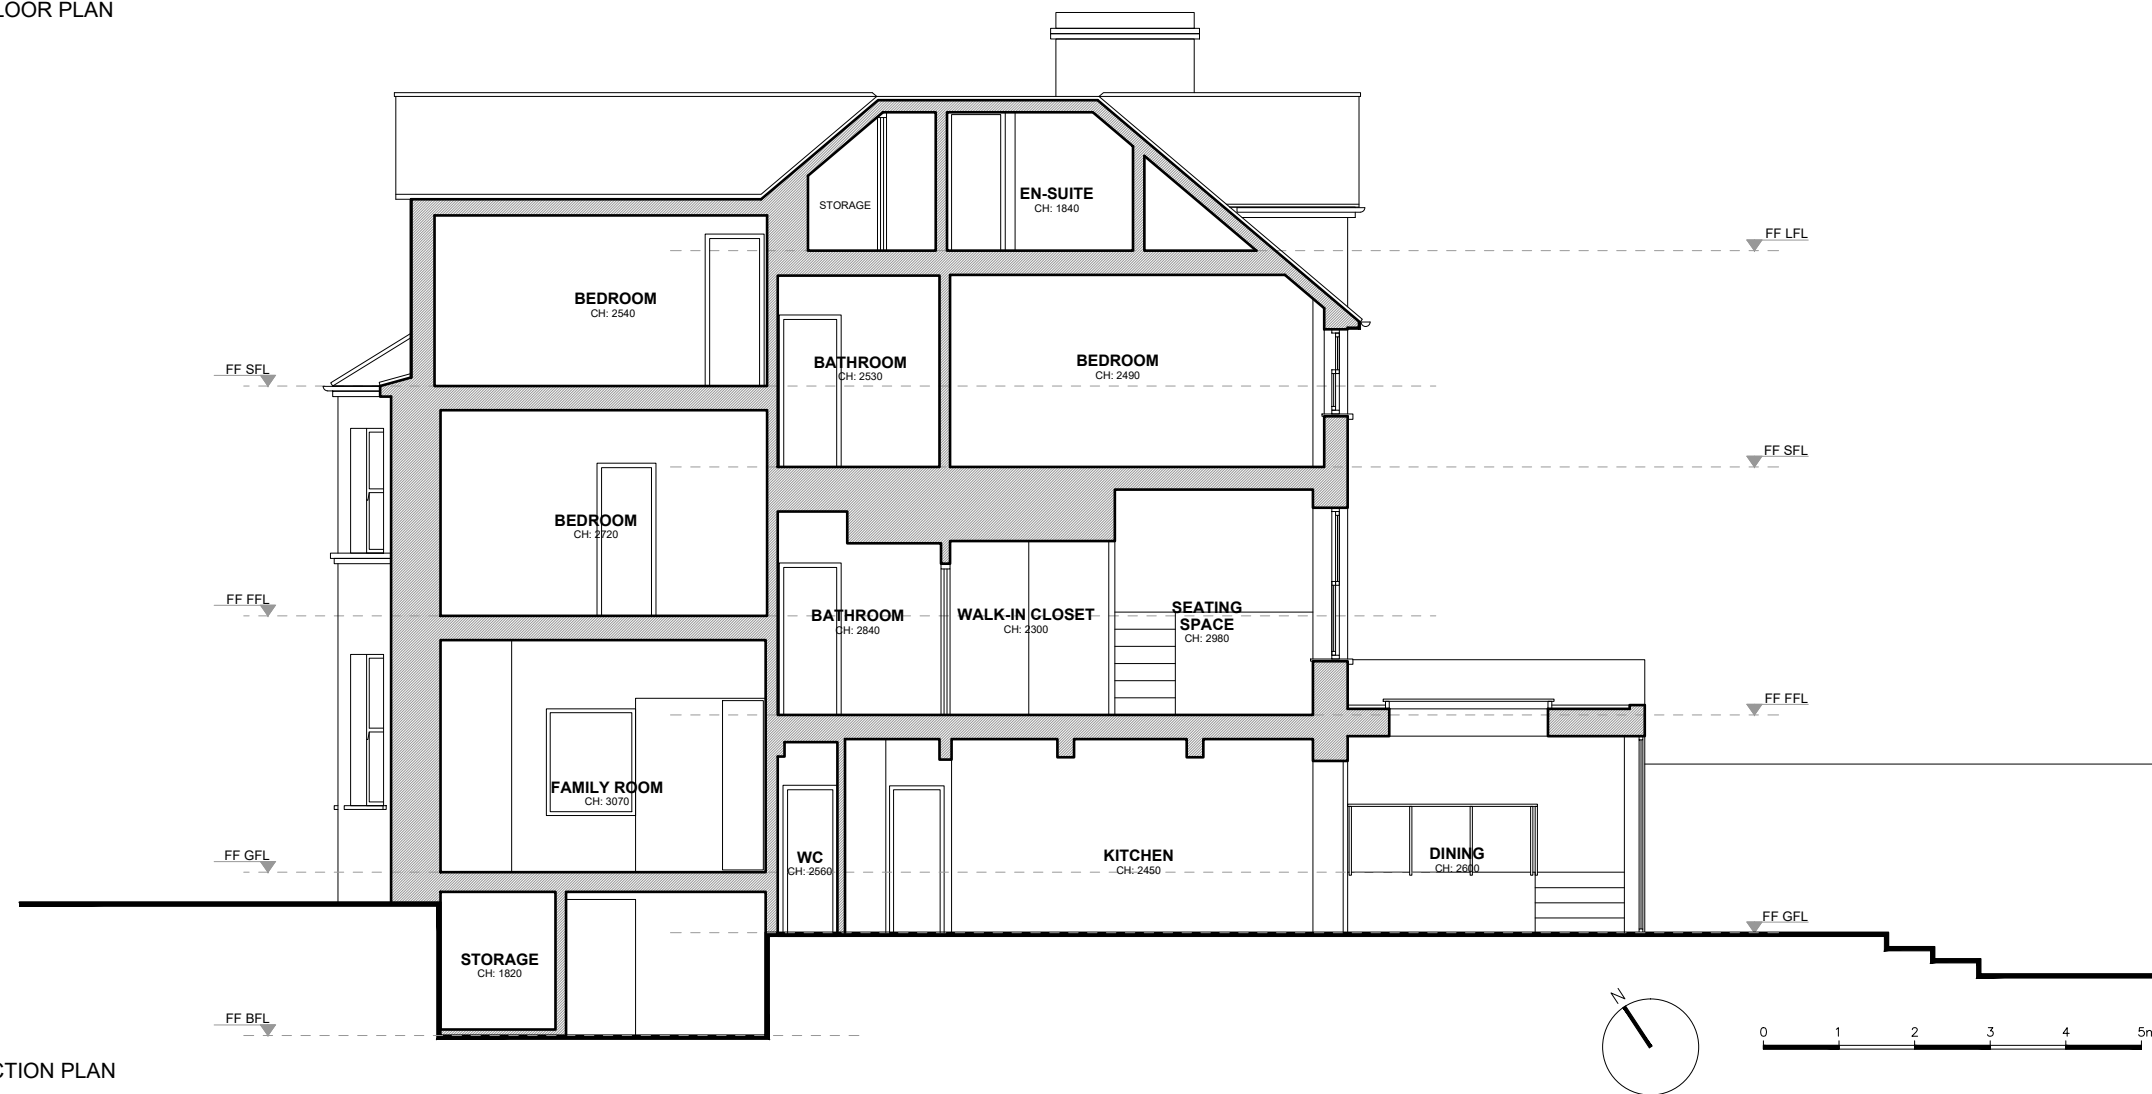

EXISTING A-A SECTION PLAN

REFERENCE:
13PL
 DRAWING NO:
A_13PL_EX_103
 DRAWING TITLE:
EXISTING ELEVATION PLANS

PROJECT:
**13 PLATT'S LANE, LONDON
 NW3 7NP**

General Notes:
 - Not for Construction.
 - Drawings are indicative and for information only.
 - All dimensions to be checked on site prior to construction or fabrication.
 - Do not scale from this drawing. Any discrepancies should be reported to the architect.
 - Where structural elements are shown this is for illustrative purposes only. All structural design to be carried out by suitable qualified structural engineer.
 - All work must comply with relevant British Standard and Building Regulations requirements.
 - All drawings are to be read in conjunction with specifications and drawings of all other consultants.
 This Drawing is Copyright

KEY:

REVISION: DATE:

STATUS:	SCALE:
PLANNING	1:100/ A3 PRINT
DATE:	DRAWER:
17.10.2018	MA



AKITAKOMAR ARCHITECTS

TEL:	E-MAIL:
07481224702	info.akarchitects@gmail.com
WEB: www.akitakomararchitects.com	
CLIENT: SEEMA RAM	



EXISTING REAR ELEVATION



EXISTING FRONT ELEVATION



REFERENCE:
13PL

DRAWING NO:
A_13PL_EX_104

DRAWING TITLE:
EXISTING ELEVATION PLAN

PROJECT:
**13 PLATT'S LANE, LONDON
 NW3 7NP**

General Notes:
 - Not for Construction.
 - Drawings are indicative and for information only.
 - All dimensions to be checked on site prior to construction or fabrication. Do not scale from this drawing. Any discrepancies should be reported to the architect.
 - Where structural elements are shown this is for illustrative purposes only. All structural design to be carried out by suitable qualified structural engineer.
 - All work must comply with relevant British Standard and Building Regulations requirements.
 - All drawings are to be read in conjunction with specifications and drawings of all other consultants.
 This Drawing is Copyright

KEY:


REVISION: DATE:

STATUS: PLANNING	SCALE: 1:100/ A3 PRINT
DATE: 18.10.2018	DRAWER: MA



AKITAKOMAR ARCHITECTS

TEL: 07481224702	E-MAIL: info.akarchitects@gmail.com
WEB: www.akitakomararchitects.com	
CLIENT: SEEMA RAM	

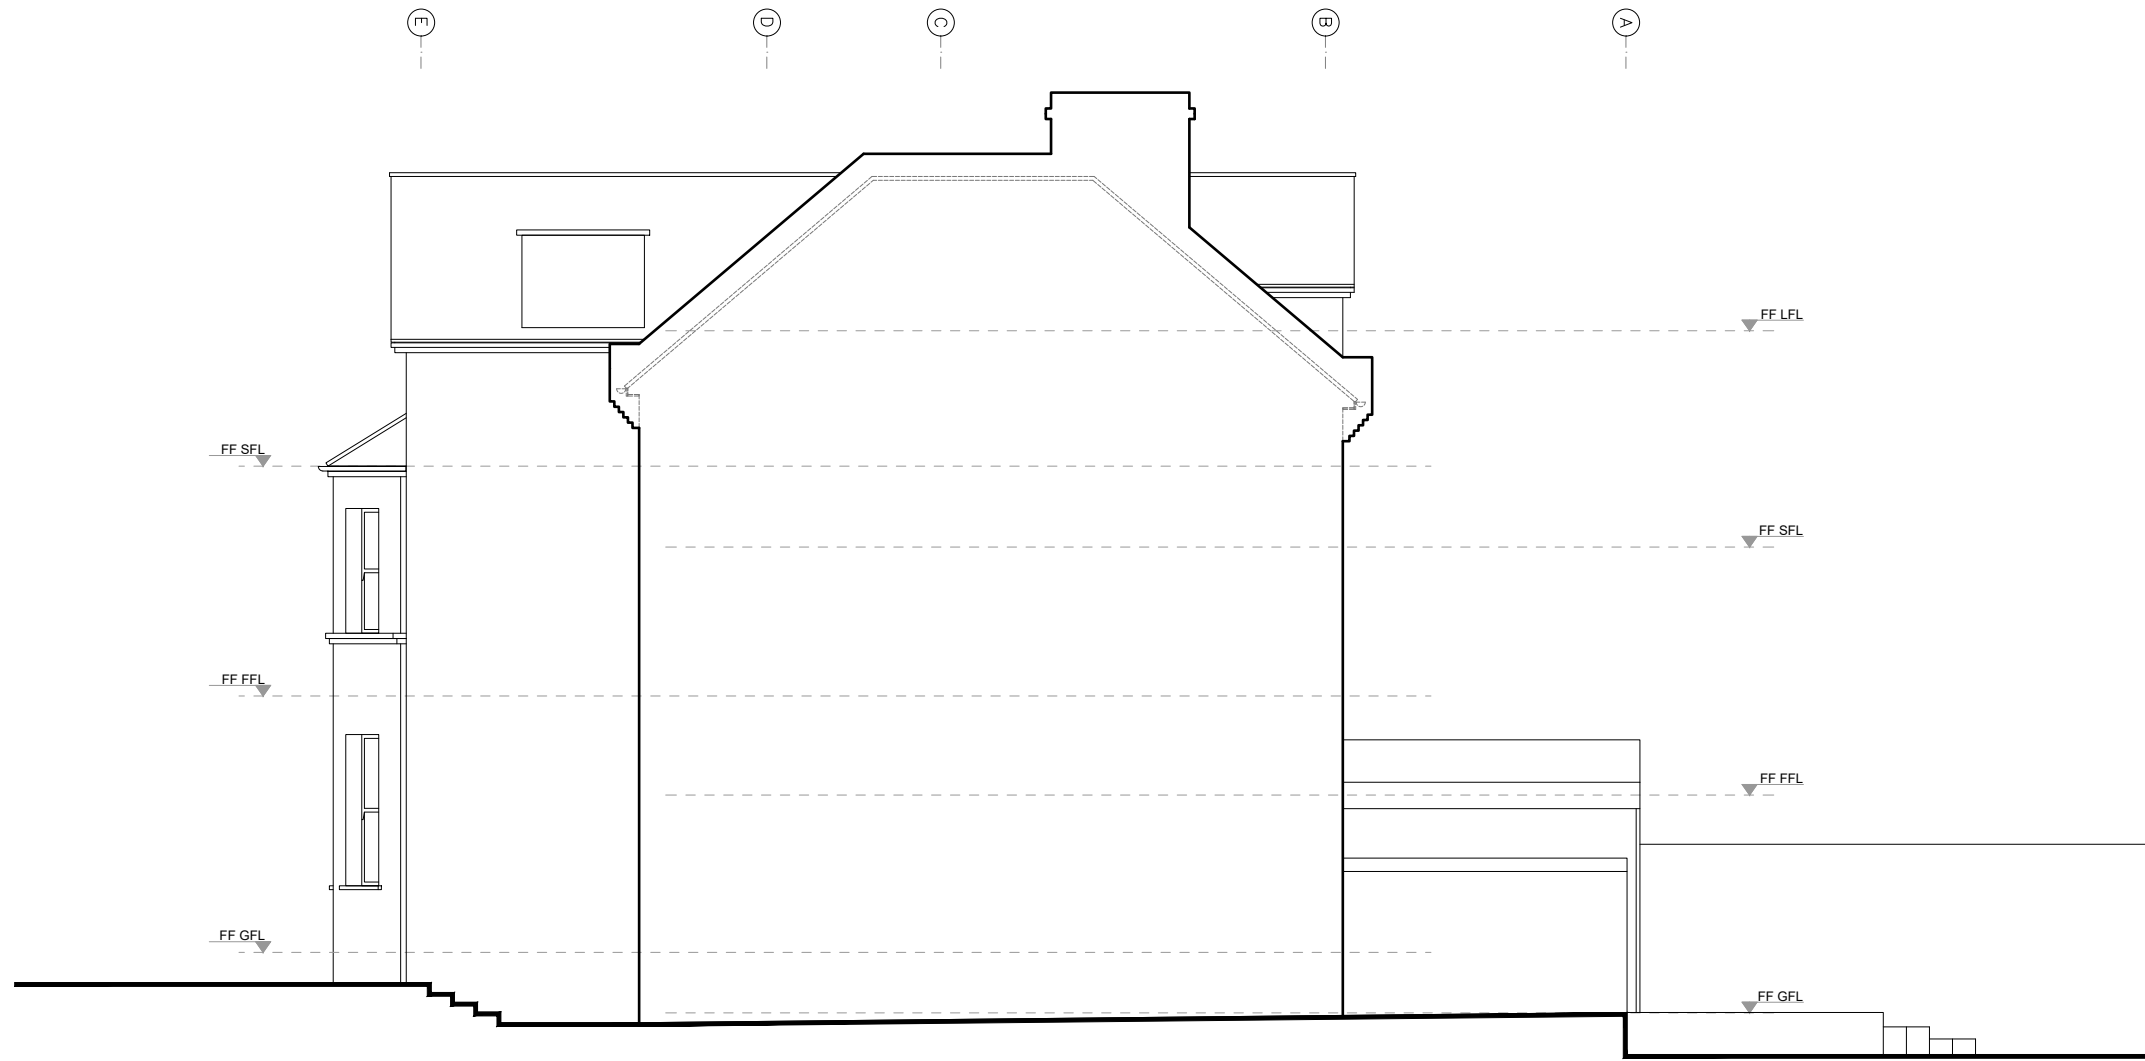

EXISTING SIDE ELEVATION (NORTH-EAST)




REFERENCE:
13PL

DRAWING NO:
A_13PL_EX_105

DRAWING TITLE:
EXISTING ELEVATION PLAN

PROJECT:
**13 PLATT'S LANE, LONDON
 NW3 7NP**

General Notes:
 - Not for Construction.
 - Drawings are indicative and for information only.
 - All dimensions to be checked on site prior to construction or fabrication.
 - Do not scale from this drawing. Any discrepancies should be reported to the architect.
 - Where structural elements are shown this is for illustrative purposes only. All structural design to be carried out by suitable qualified structural engineer.
 - All work must comply with relevant British Standard and Building Regulations requirements.
 - All drawings are to be read in conjunction with specifications and drawings of all other consultants.
 This Drawing is Copyright

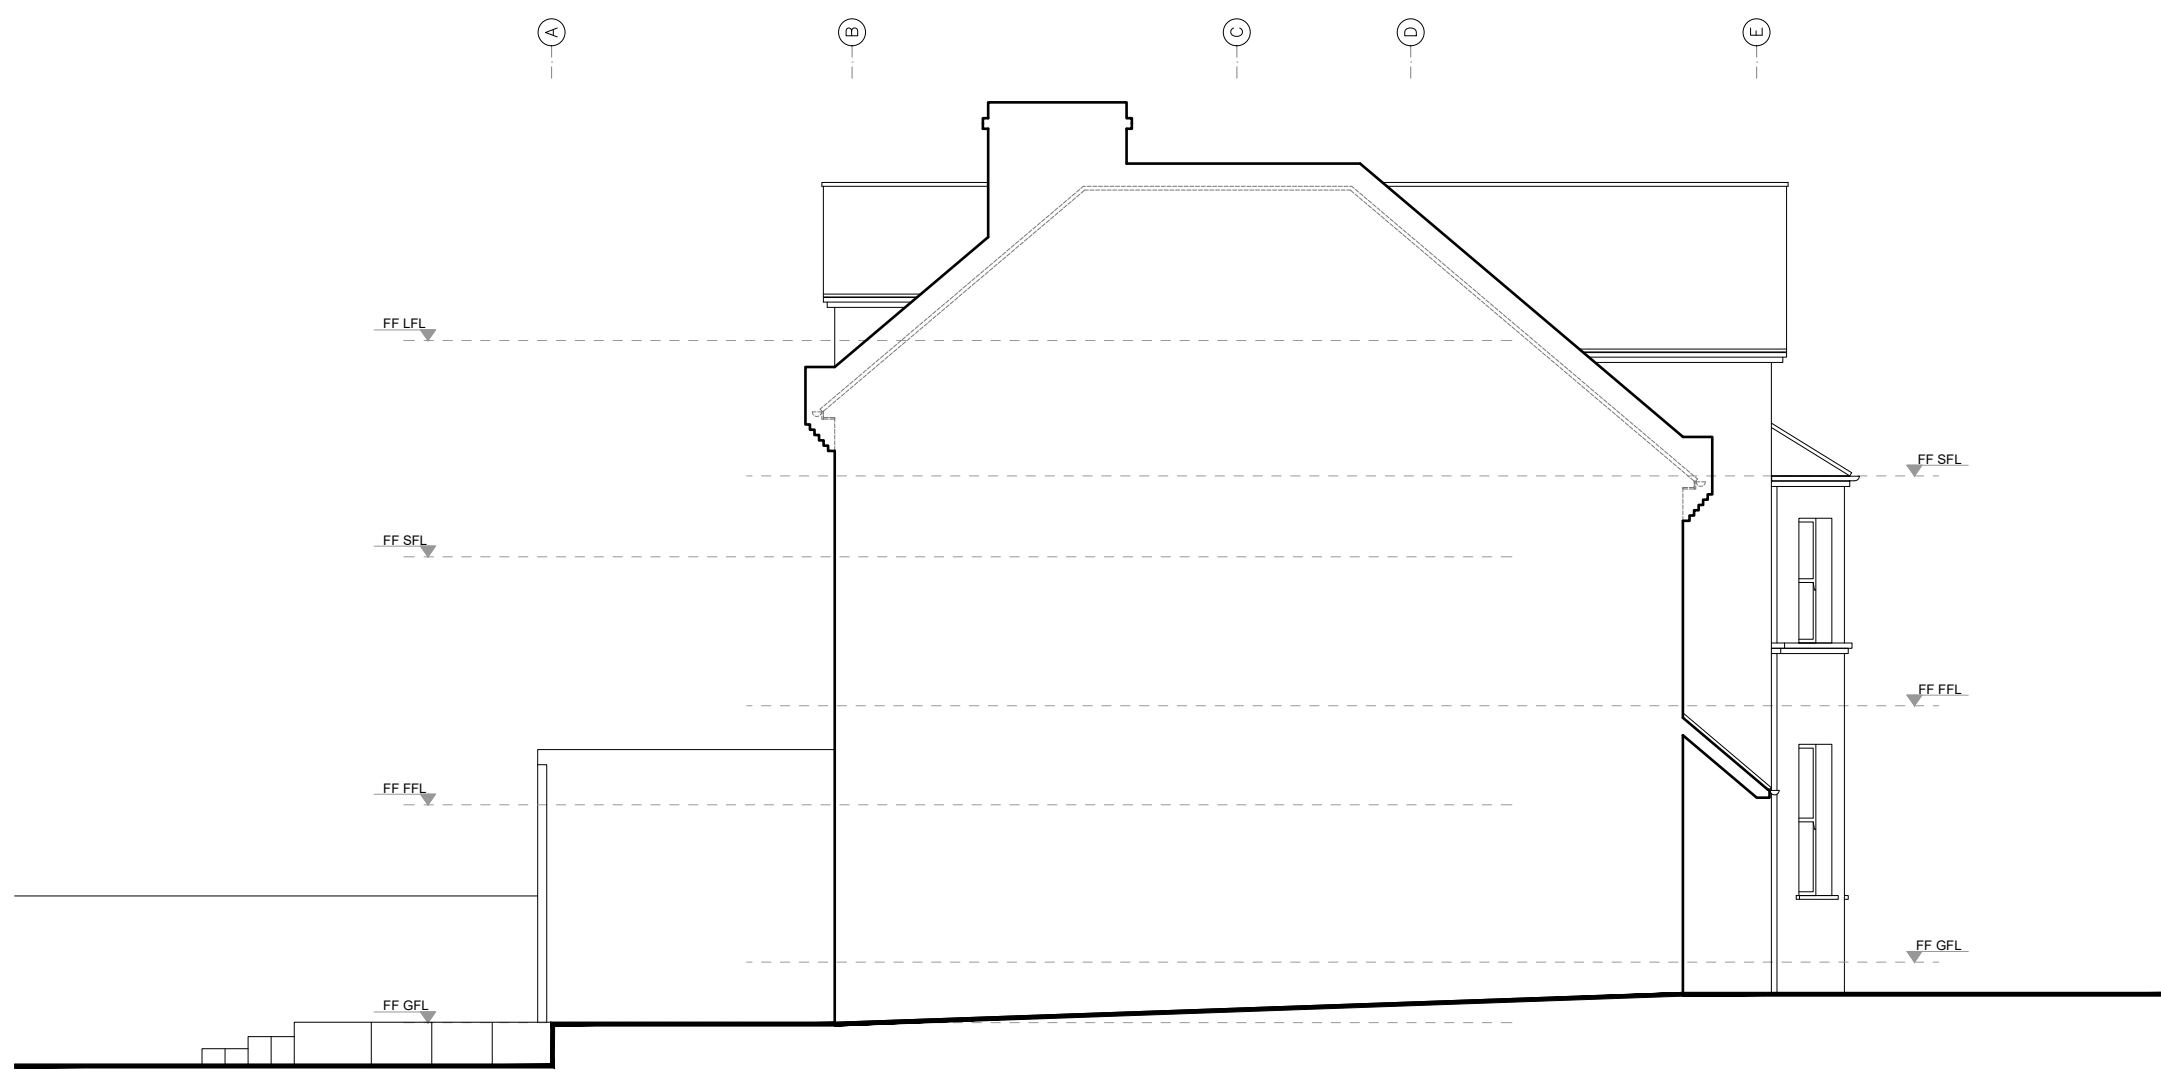

EXISTING SIDE ELEVATION (SOUTH-WEST)

KEY:

REVISION: DATE:

STATUS: PLANNING	SCALE: 1:100/ A3 PRINT
DATE: 18.10.2018	DRAWER: MA


AKITAKOMAR ARCHITECTS

TEL: 07481224702	E-MAIL: info.akarchitects@gmail.com
WEB: www.akitakomararchitects.com	
CLIENT: SEEMA RAM	

