



All drawings & designs are subject to final approval by the assigned Principal Designer, local authority and fire officer, which is the responsibility of the client.

All dimensions to be checked on site. Dimensions shown in millimetres.


General Notes:

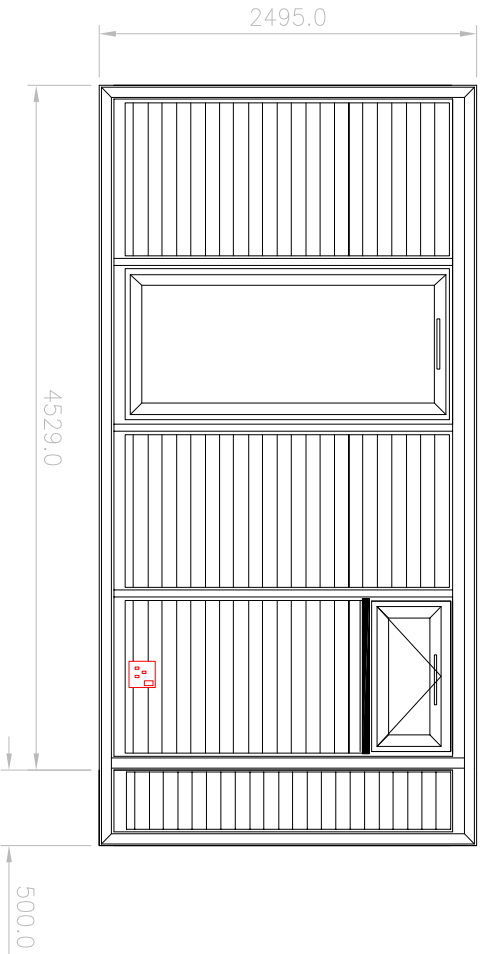


FRONT ELEVATION F-F
SCALE 1:50

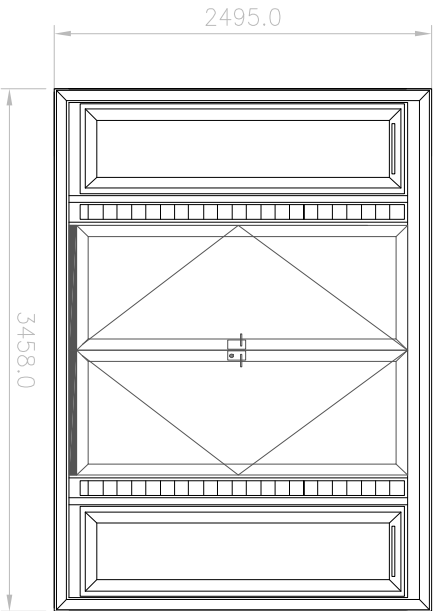


SIDE ELEVATION R-R
SCALE 1:50

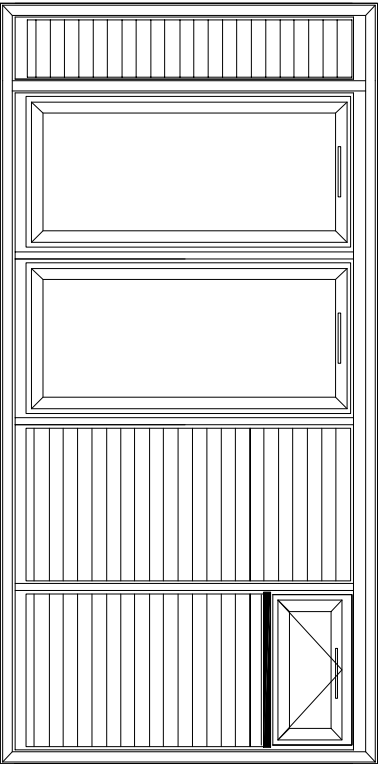

REAR ELEVATION B-B
SCALE 1:50

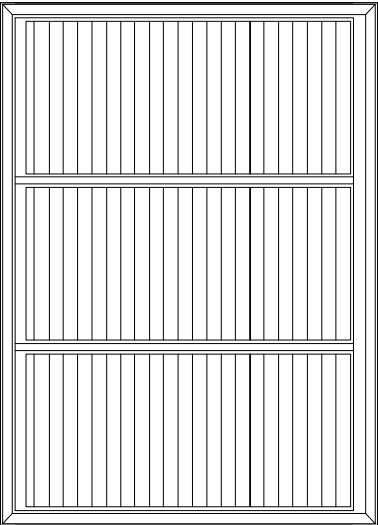

SIDE ELEVATION L-L
SCALE 1:50

 

A	F1 WINDOW REMOVED	17.10.18	
No.	Revision/ Issue	Date	

SMART
GARDENOFFICES

Thurston Park
Church Road, Thurston
Bury St Edmunds
Suffolk, IP11 3NN
0800 242 5559
www.smartgardenoffices.co.uk

Client Name and Address:

Jonathan Myerson
131 Arlington Road
London
NW1 7ET

Installation Address:

131 Arlington Road
London
NW1 7ET

Project: 201511

TRIO ULTRA 2018
SMART OFFICE
ELEVATIONS ONLY

Drawing No.	201511E01A
Date	09 10 2018
Scale	1-50 A3

