




Notes:
This drawing is protected by copyright. No part of this document may be reproduced, altered, or transmitted in any form or by any means without permission.
Do not scale off these drawings for construction purposes. If any discrepancies are found, please contact Proctor Watts Cole Rutter.

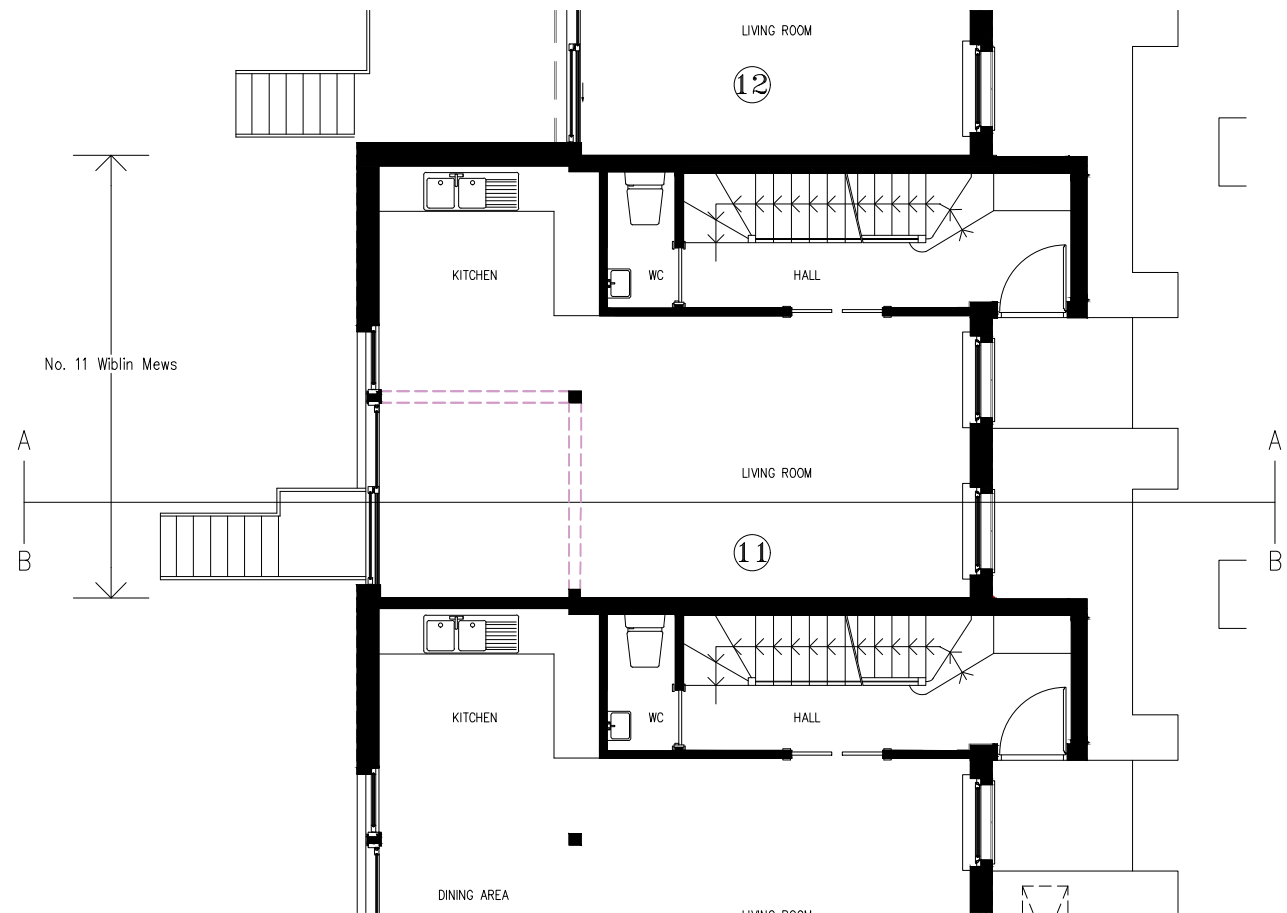

Ground Floor Plan
Scale 1:100

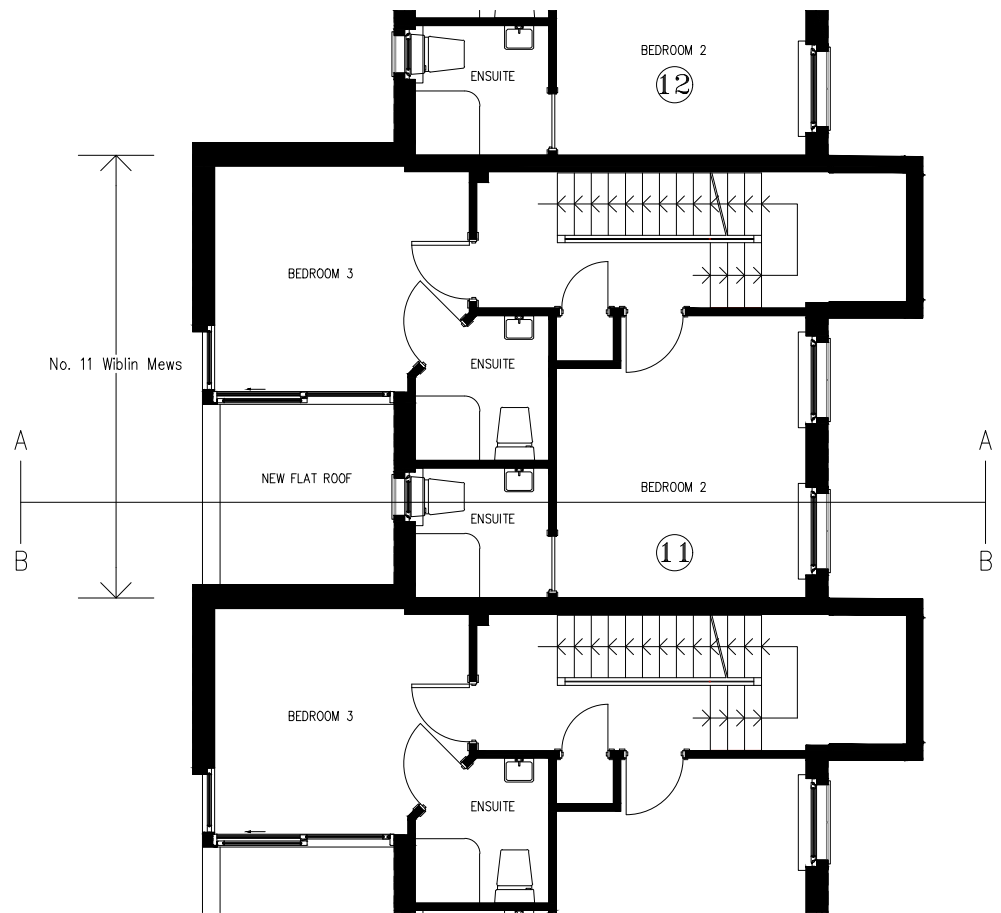


First Floor Plan
Scale 1:100

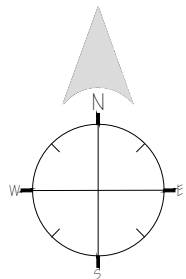

Rev.	Description:	By	Date
-	-	-	-
Client: Peter Stuart Anderson		Drawn By:	JP
Title: Proposed Ground and First Floor Plans		Checked By:	-
Project: 11 Wiblin Mews, College Lane, Kentish Town, London		Scale: 1:100@A3	Date: 17 Oct 2018
Job No: 4672(18)	Dwg No: P41	Revision:	-

Notes:
This drawing is protected by copyright. No part of this document may be reproduced, altered, or transmitted in any form or by any means without permission.
Do not scale off these drawings for construction purposes. If any discrepancies are found, please contact Proctor Watts Cole Rutter.

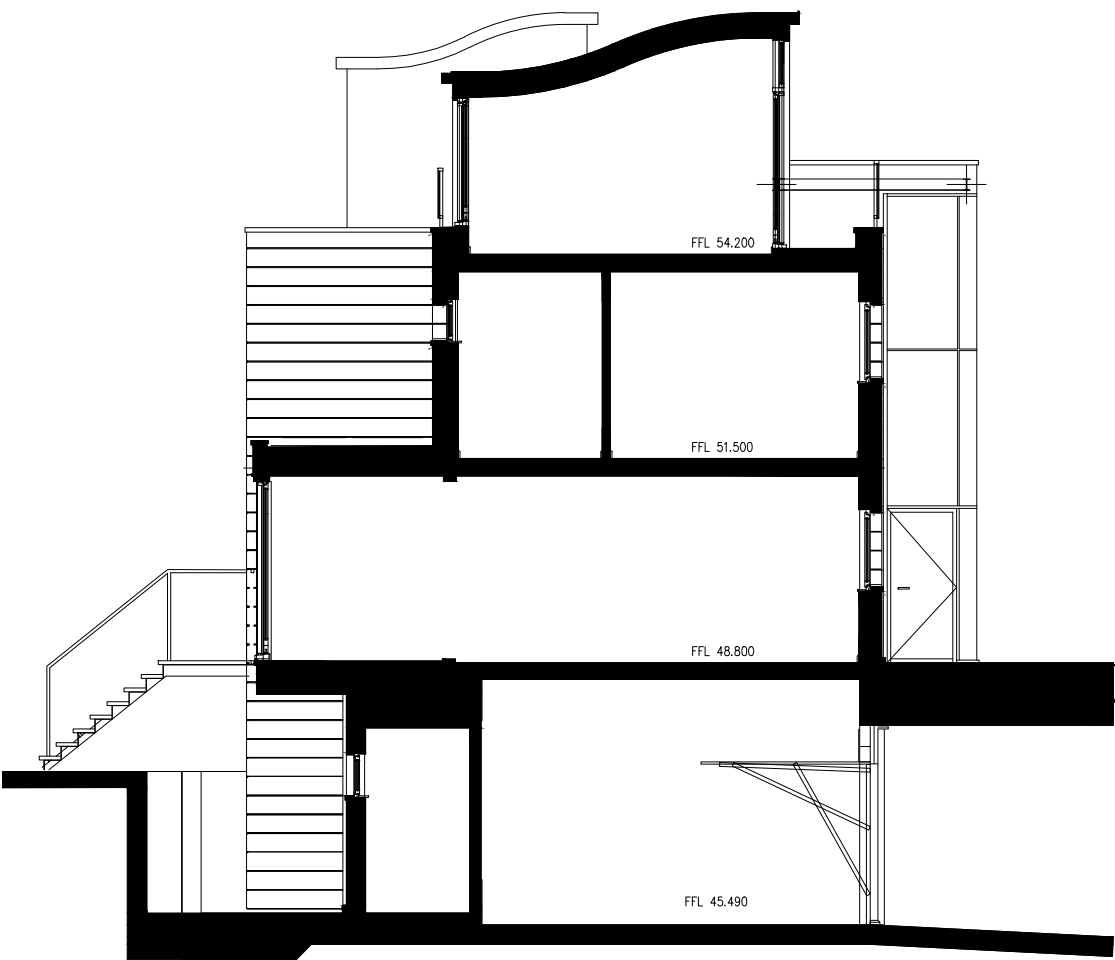

Section A-A
Scale 1:100




Section B-B
Scale 1:100




-	-	-	-
Rev.	Description:	By	Date
Client: Peter Stuart Anderson		Drawn By: JP	
Title: Proposed Sections		Checked By: -	
Project: 11 Wiblin Mews, College Lane, Kentish Town, London		Scale: 1:100@A3	
		Date: 17 Oct 2018	
Job No: 4672(18)	Dwg No: P42	Revision: -	

Notes:
This drawing is protected by copyright. No part of this document may be reproduced, altered, or transmitted in any form or by any means without permission.
Do not scale off these drawings for construction purposes. If any discrepancies are found, please contact Proctor Watts Cole Rutter.

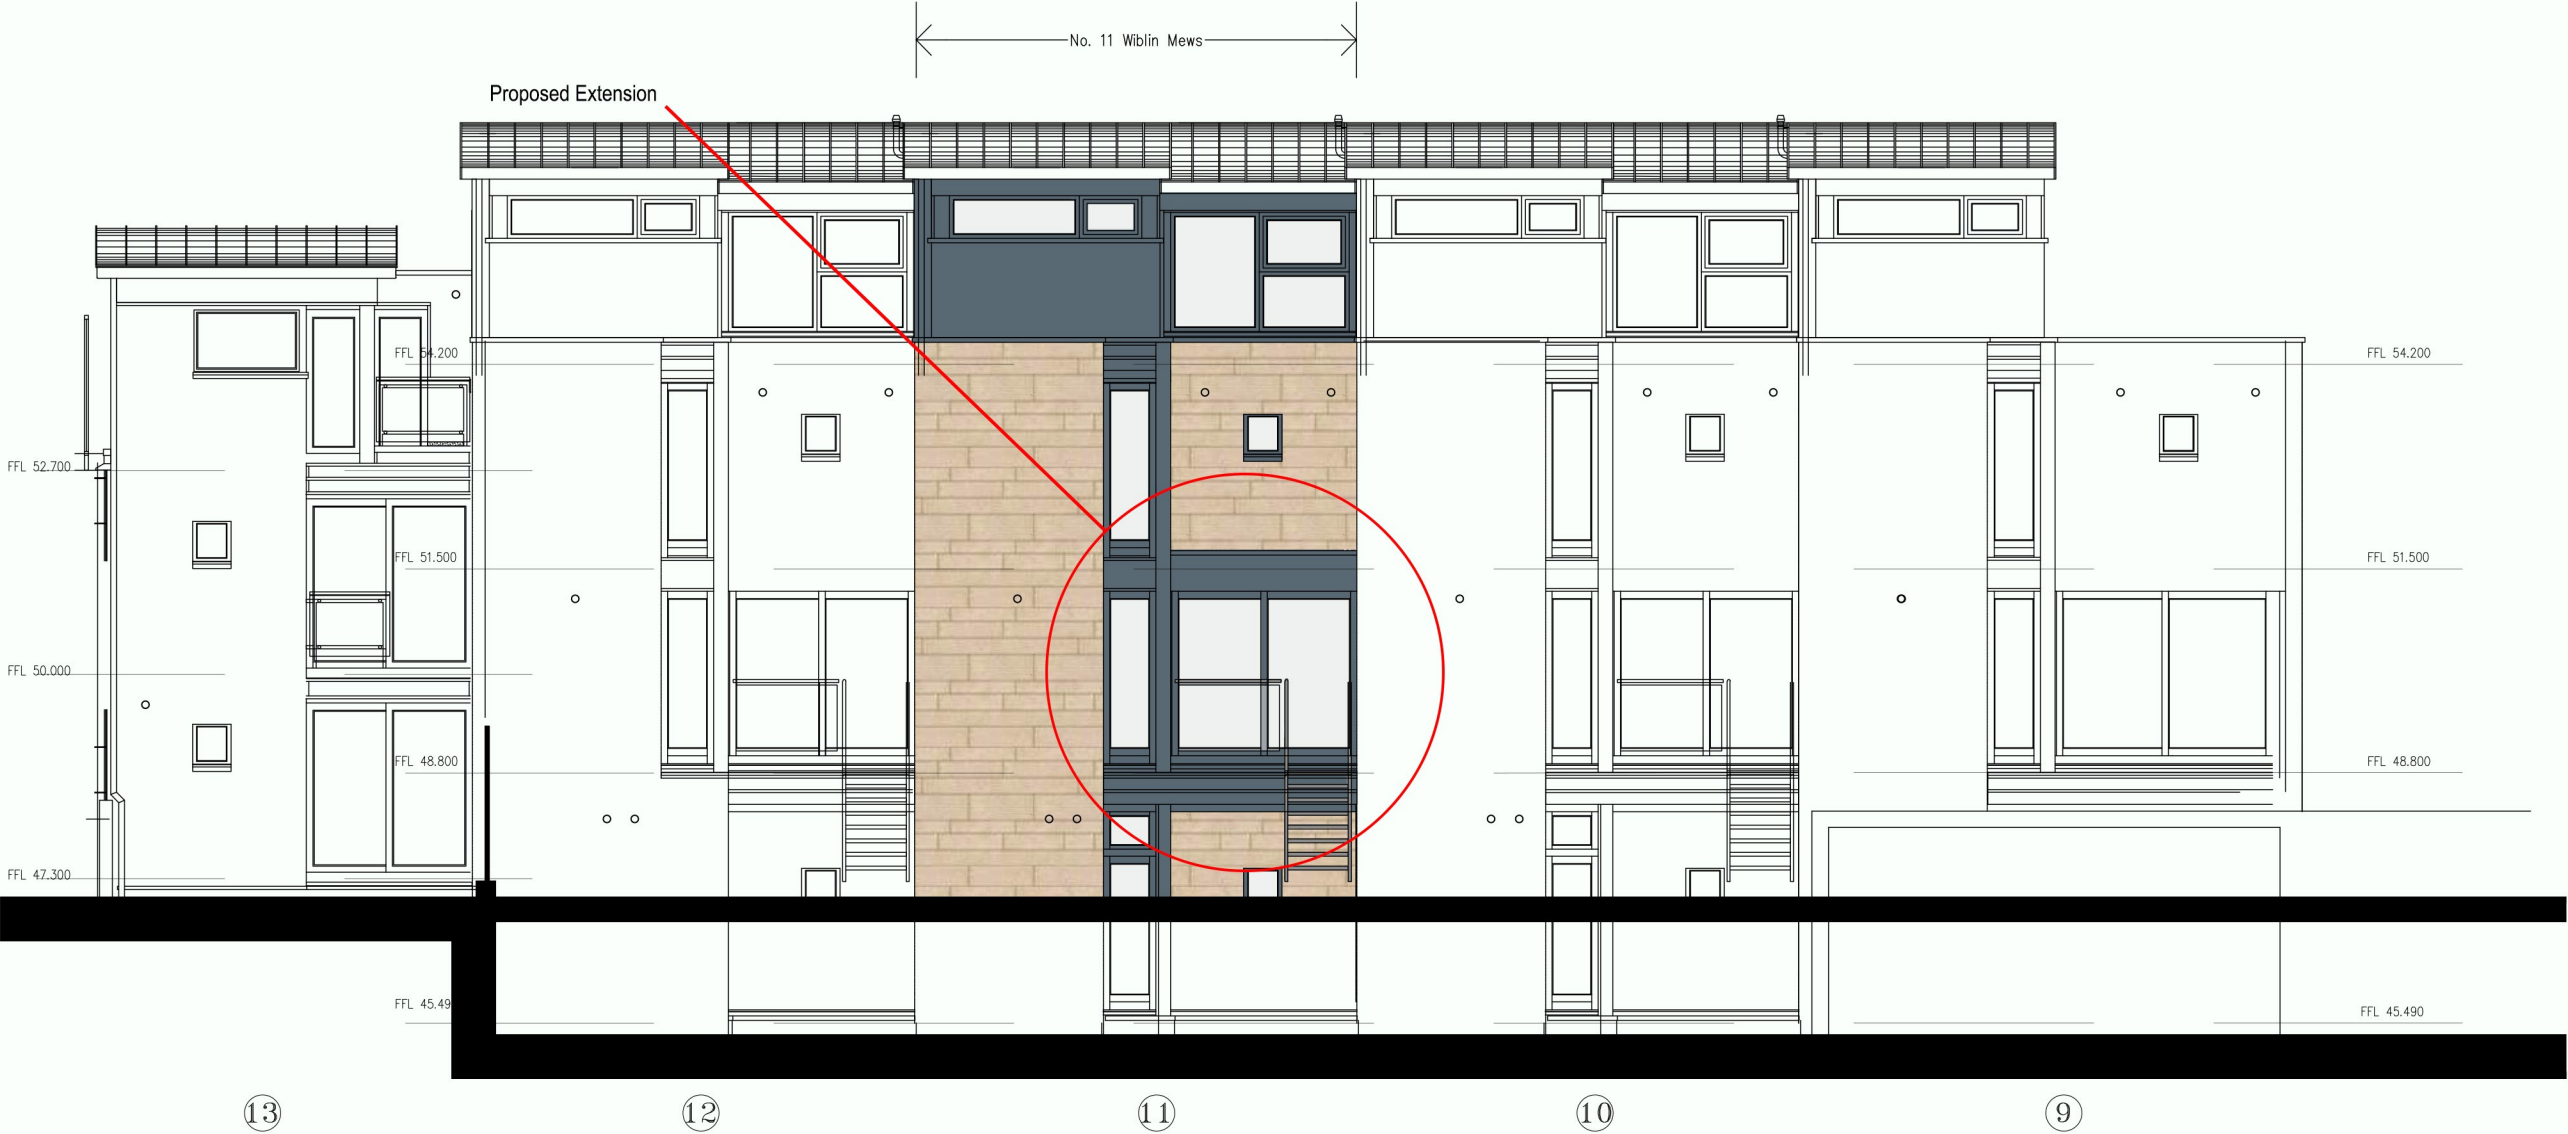

North West Elevation
Scale 1:100

 

-	-	-	-
Rev.	Description:	By	Date
Client: Peter Stuart Anderson		Drawn By: JP	
Title: Proposed Elevation		Checked By: -	
Project: 11 Wiblin Mews, College Lane, Kentish Town, London		Scale: 1:100@A3	Date: 17 Oct 2018
Job No: 4672(18)	Dwg No: P43	Revision: -	

**Proctor Watts Cole Rutter**
Chartered Architects & Town Planners
Grosvenor House, Bleke Street, Shaftesbury, Dorset, SP7 8AW.
Phone: 01747 851881 Fax: 01747 851081
mail@pwcr.co.uk www.pwcr.co.uk