

DATE	07.17	SCALE	1:100 @A3
JOB	157	DRAWING	P2

Copyright ©

**TAG**  
ARCHITECTS

TAG ARCHITECTS  
14 BELSIZE CRESCENT, HAMPSHIRE, LONDON NW3 5QU  
TEL.: 020 74317974


DRAWING: **GARDEN FLOOR - PROPOSED**

PROJECT: **58A REDINGTON ROAD**

CLIENT: **MR DANIEL BELOW**

ALL DIMENSIONS TO BE CHECKED ON SITE

**PLANNING**

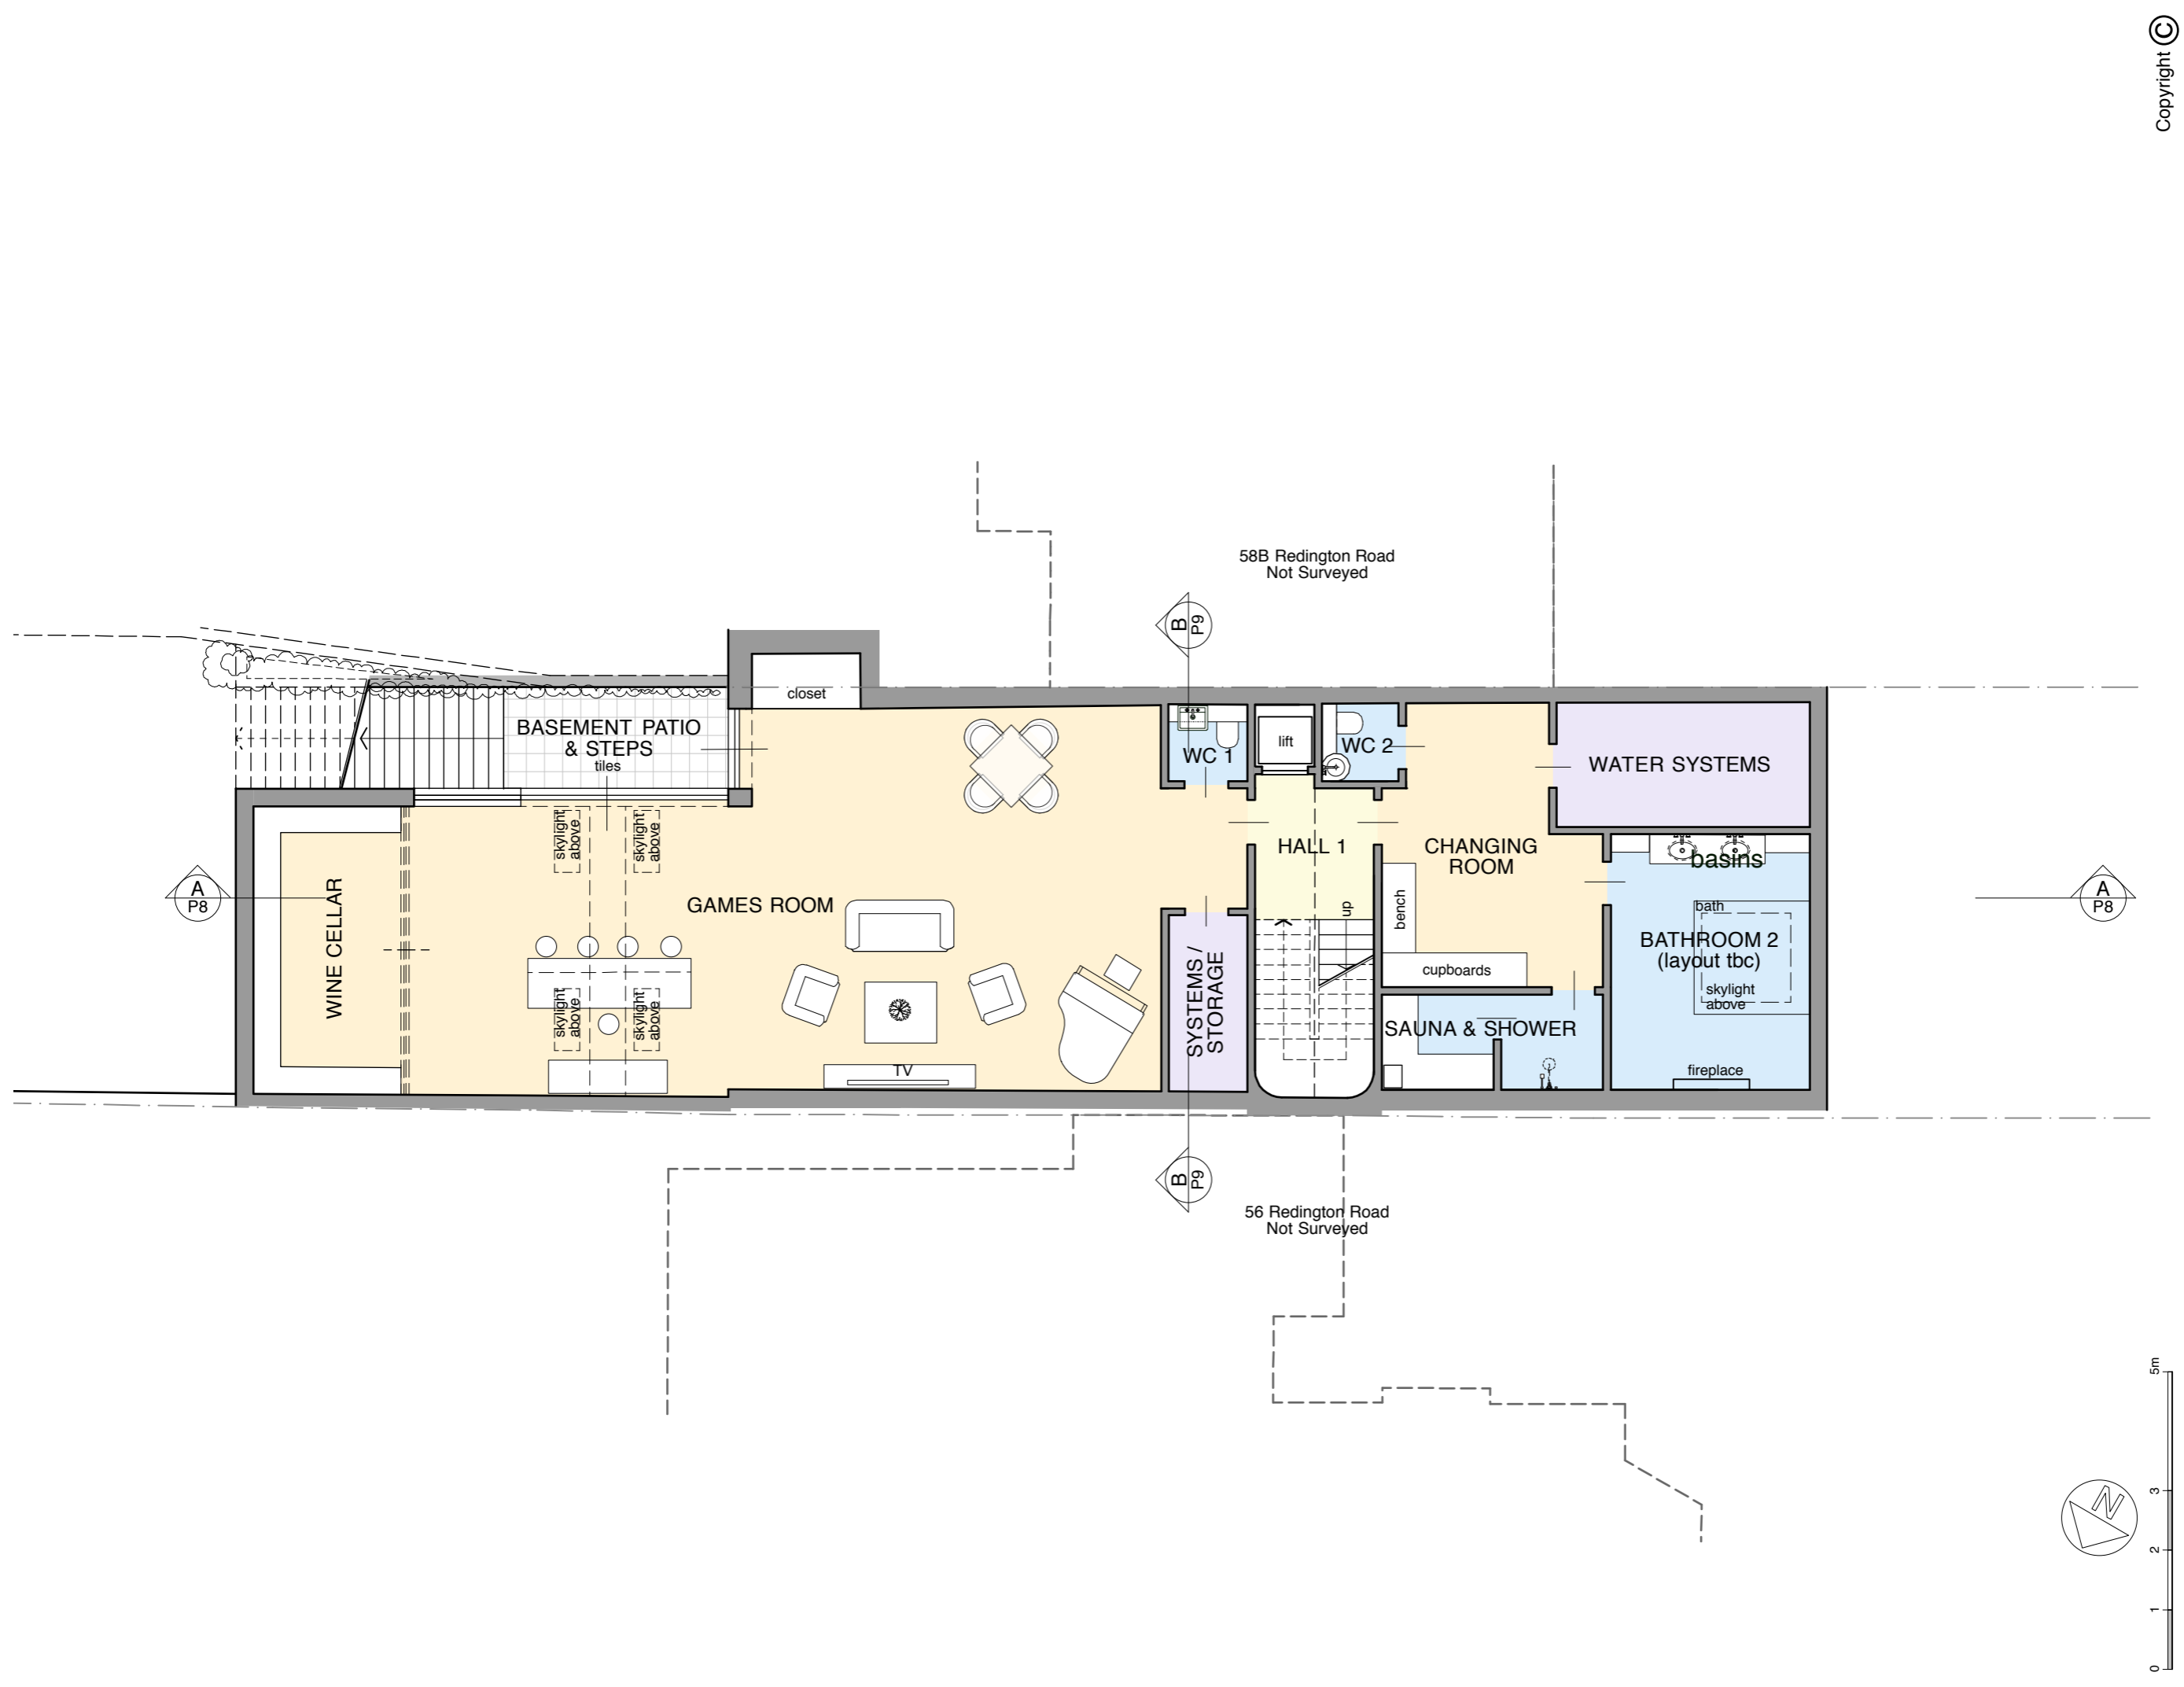


Copyright ©  
 DATE 07.17  
 SCALE 1:100 @A3  
 JOB 157  
 DRAWING P2



**TAG**  
 ARCHITECTS  
 TAG ARCHITECTS  
 14 BELSIZE CRESCENT, HAMPSHIRE, LONDON NW3 5QU  
 TEL.: 020 74317974

DRAWING GARDEN FLOOR - PROPOSED  
 PROJECT 58A REDINGTON ROAD  
 CLIENT MR DANIEL BELOV

ALL DIMENSIONS TO BE CHECKED ON SITE

**PLANNING**

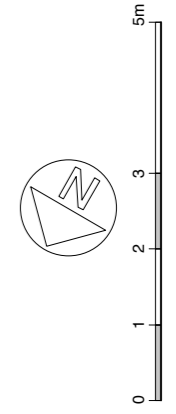

 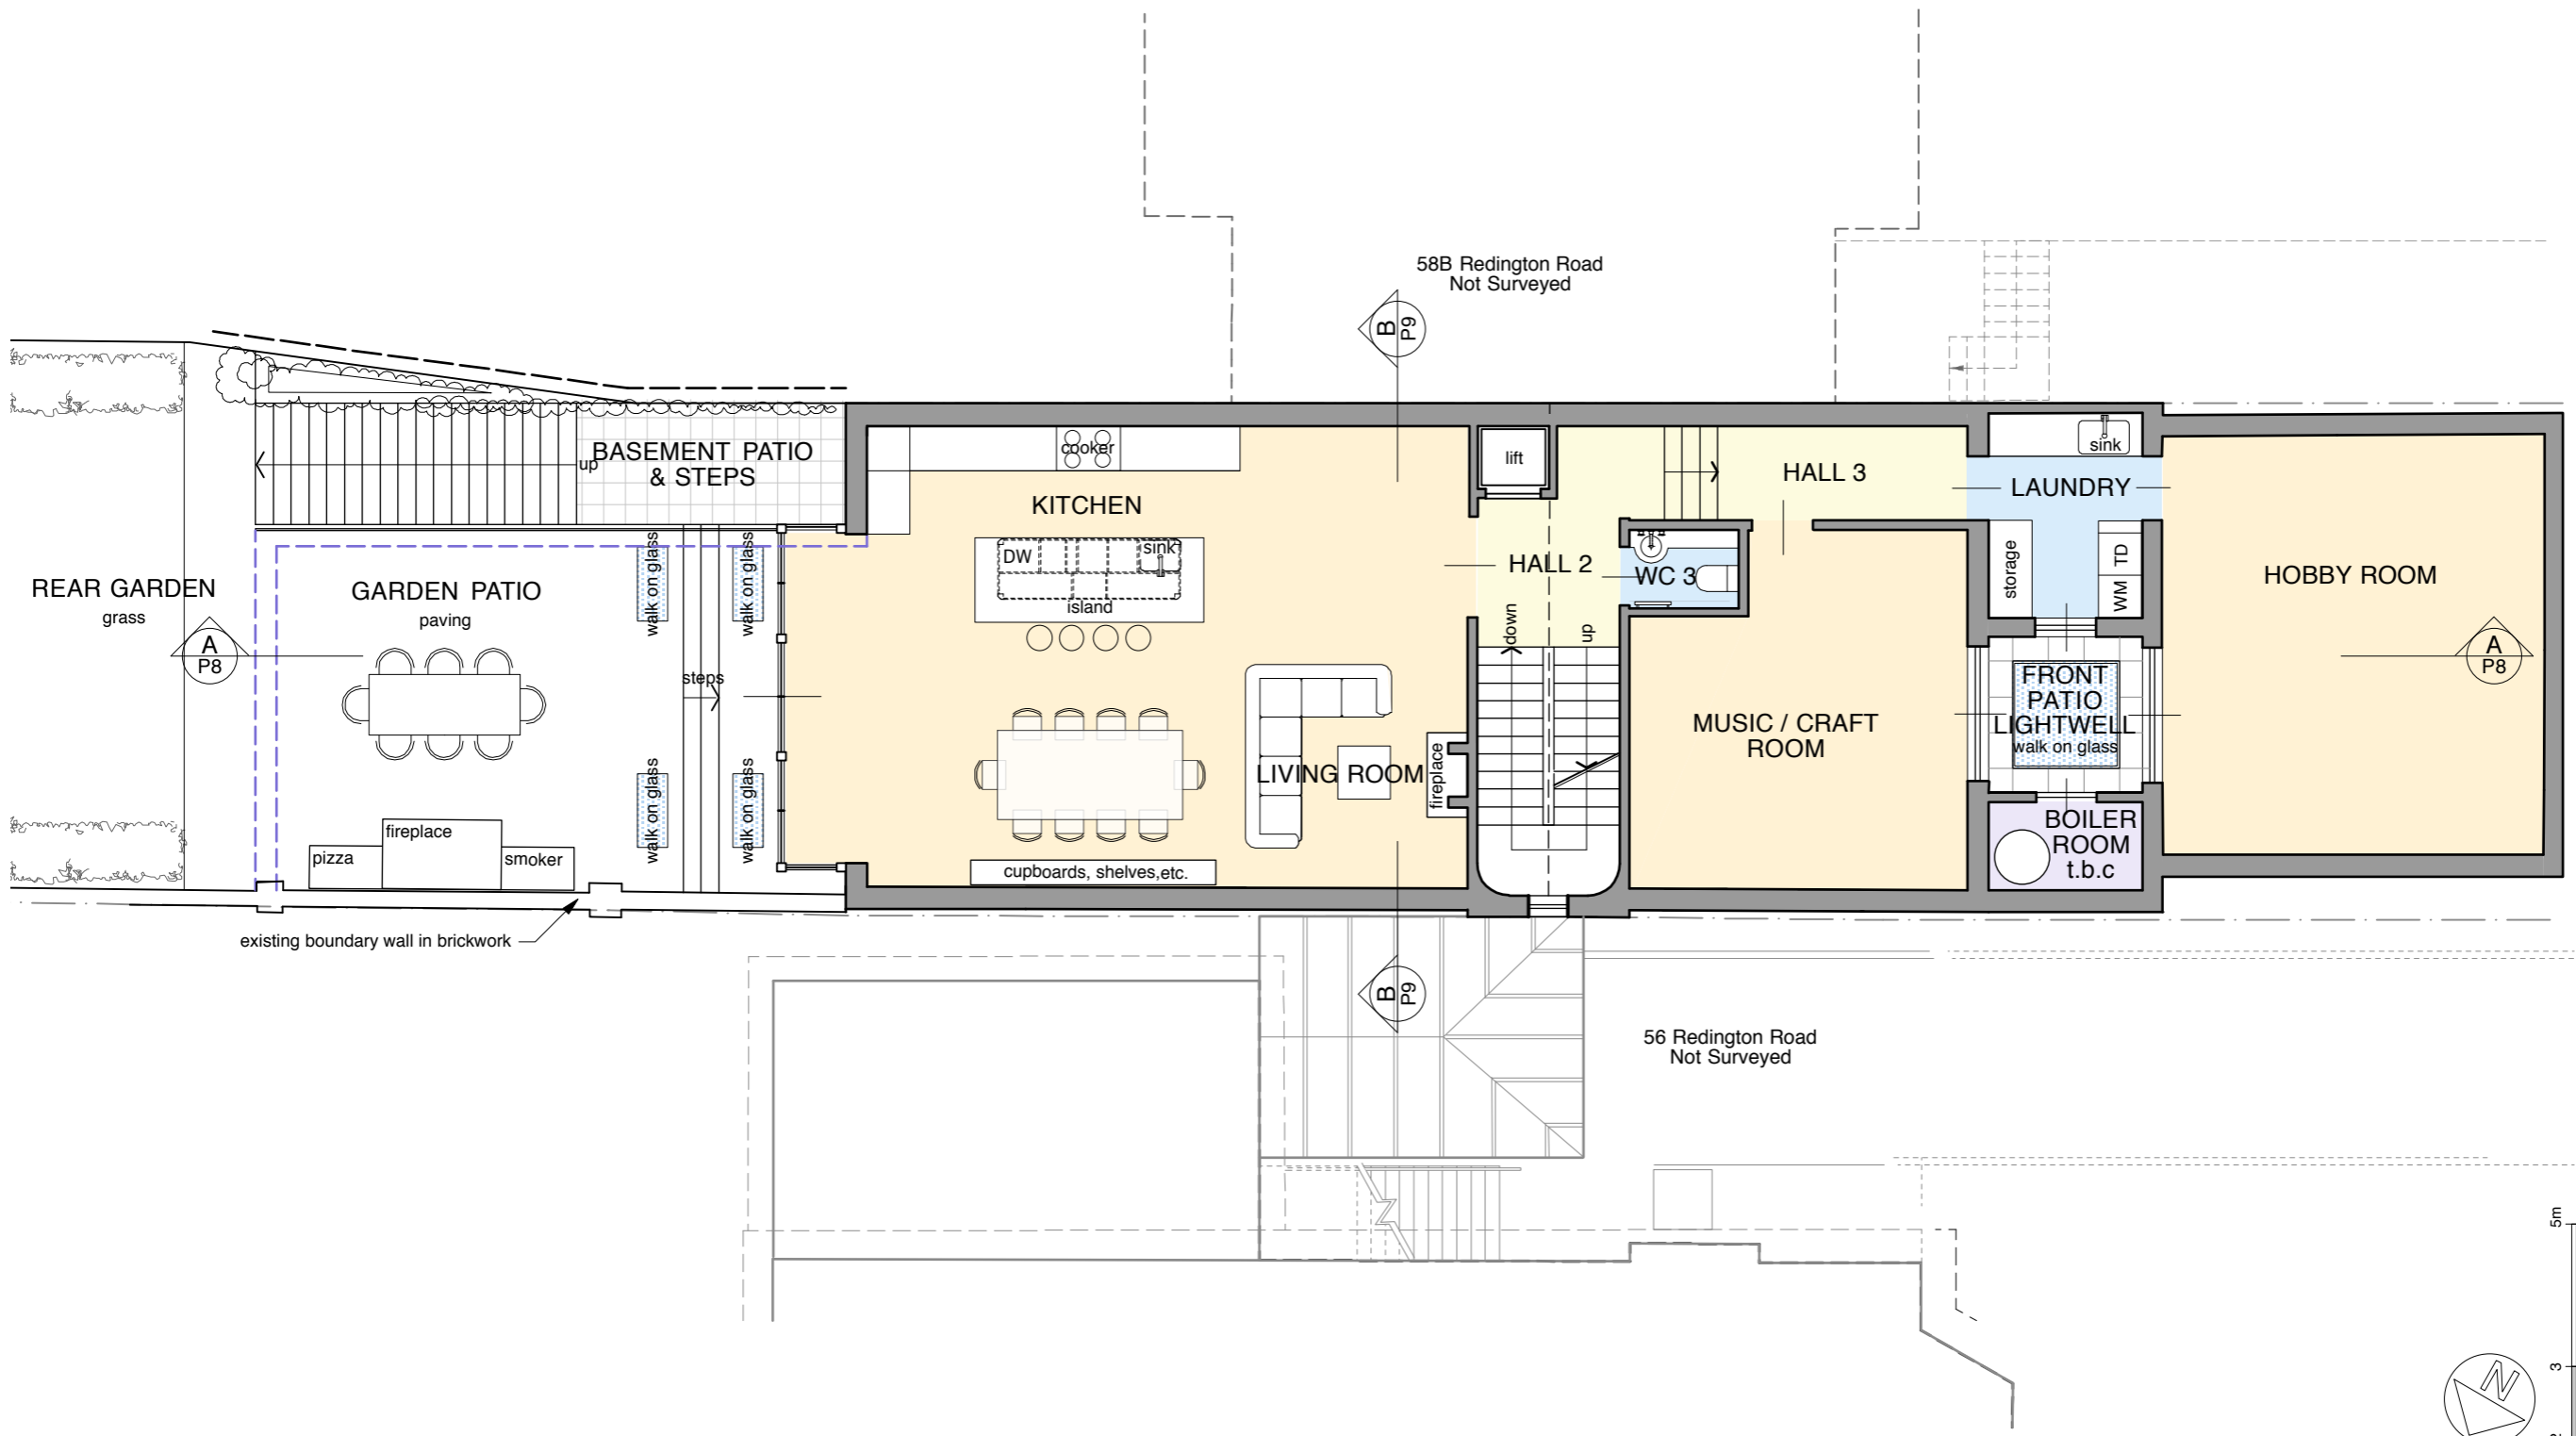

DATE	07.17	SCALE	1:100 @A3	DRAWING	P3
JOB	157				


Copyright ©

**TAG**  
ARCHITECTS  
TAG ARCHITECTS  
14 BELSIZE CRESCENT, HAMPSSTEAD, LONDON NW3 5QU  
TEL.: 020 74317974

DRAWING  
**LOWER GROUND FL'R - PROP.**  
PROJECT  
**58A REDINGTON ROAD**  
CLIENT  
**MR DANIEL BELOW**

ALL DIMENSIONS TO BE CHECKED ON SITE

**PLANNING**

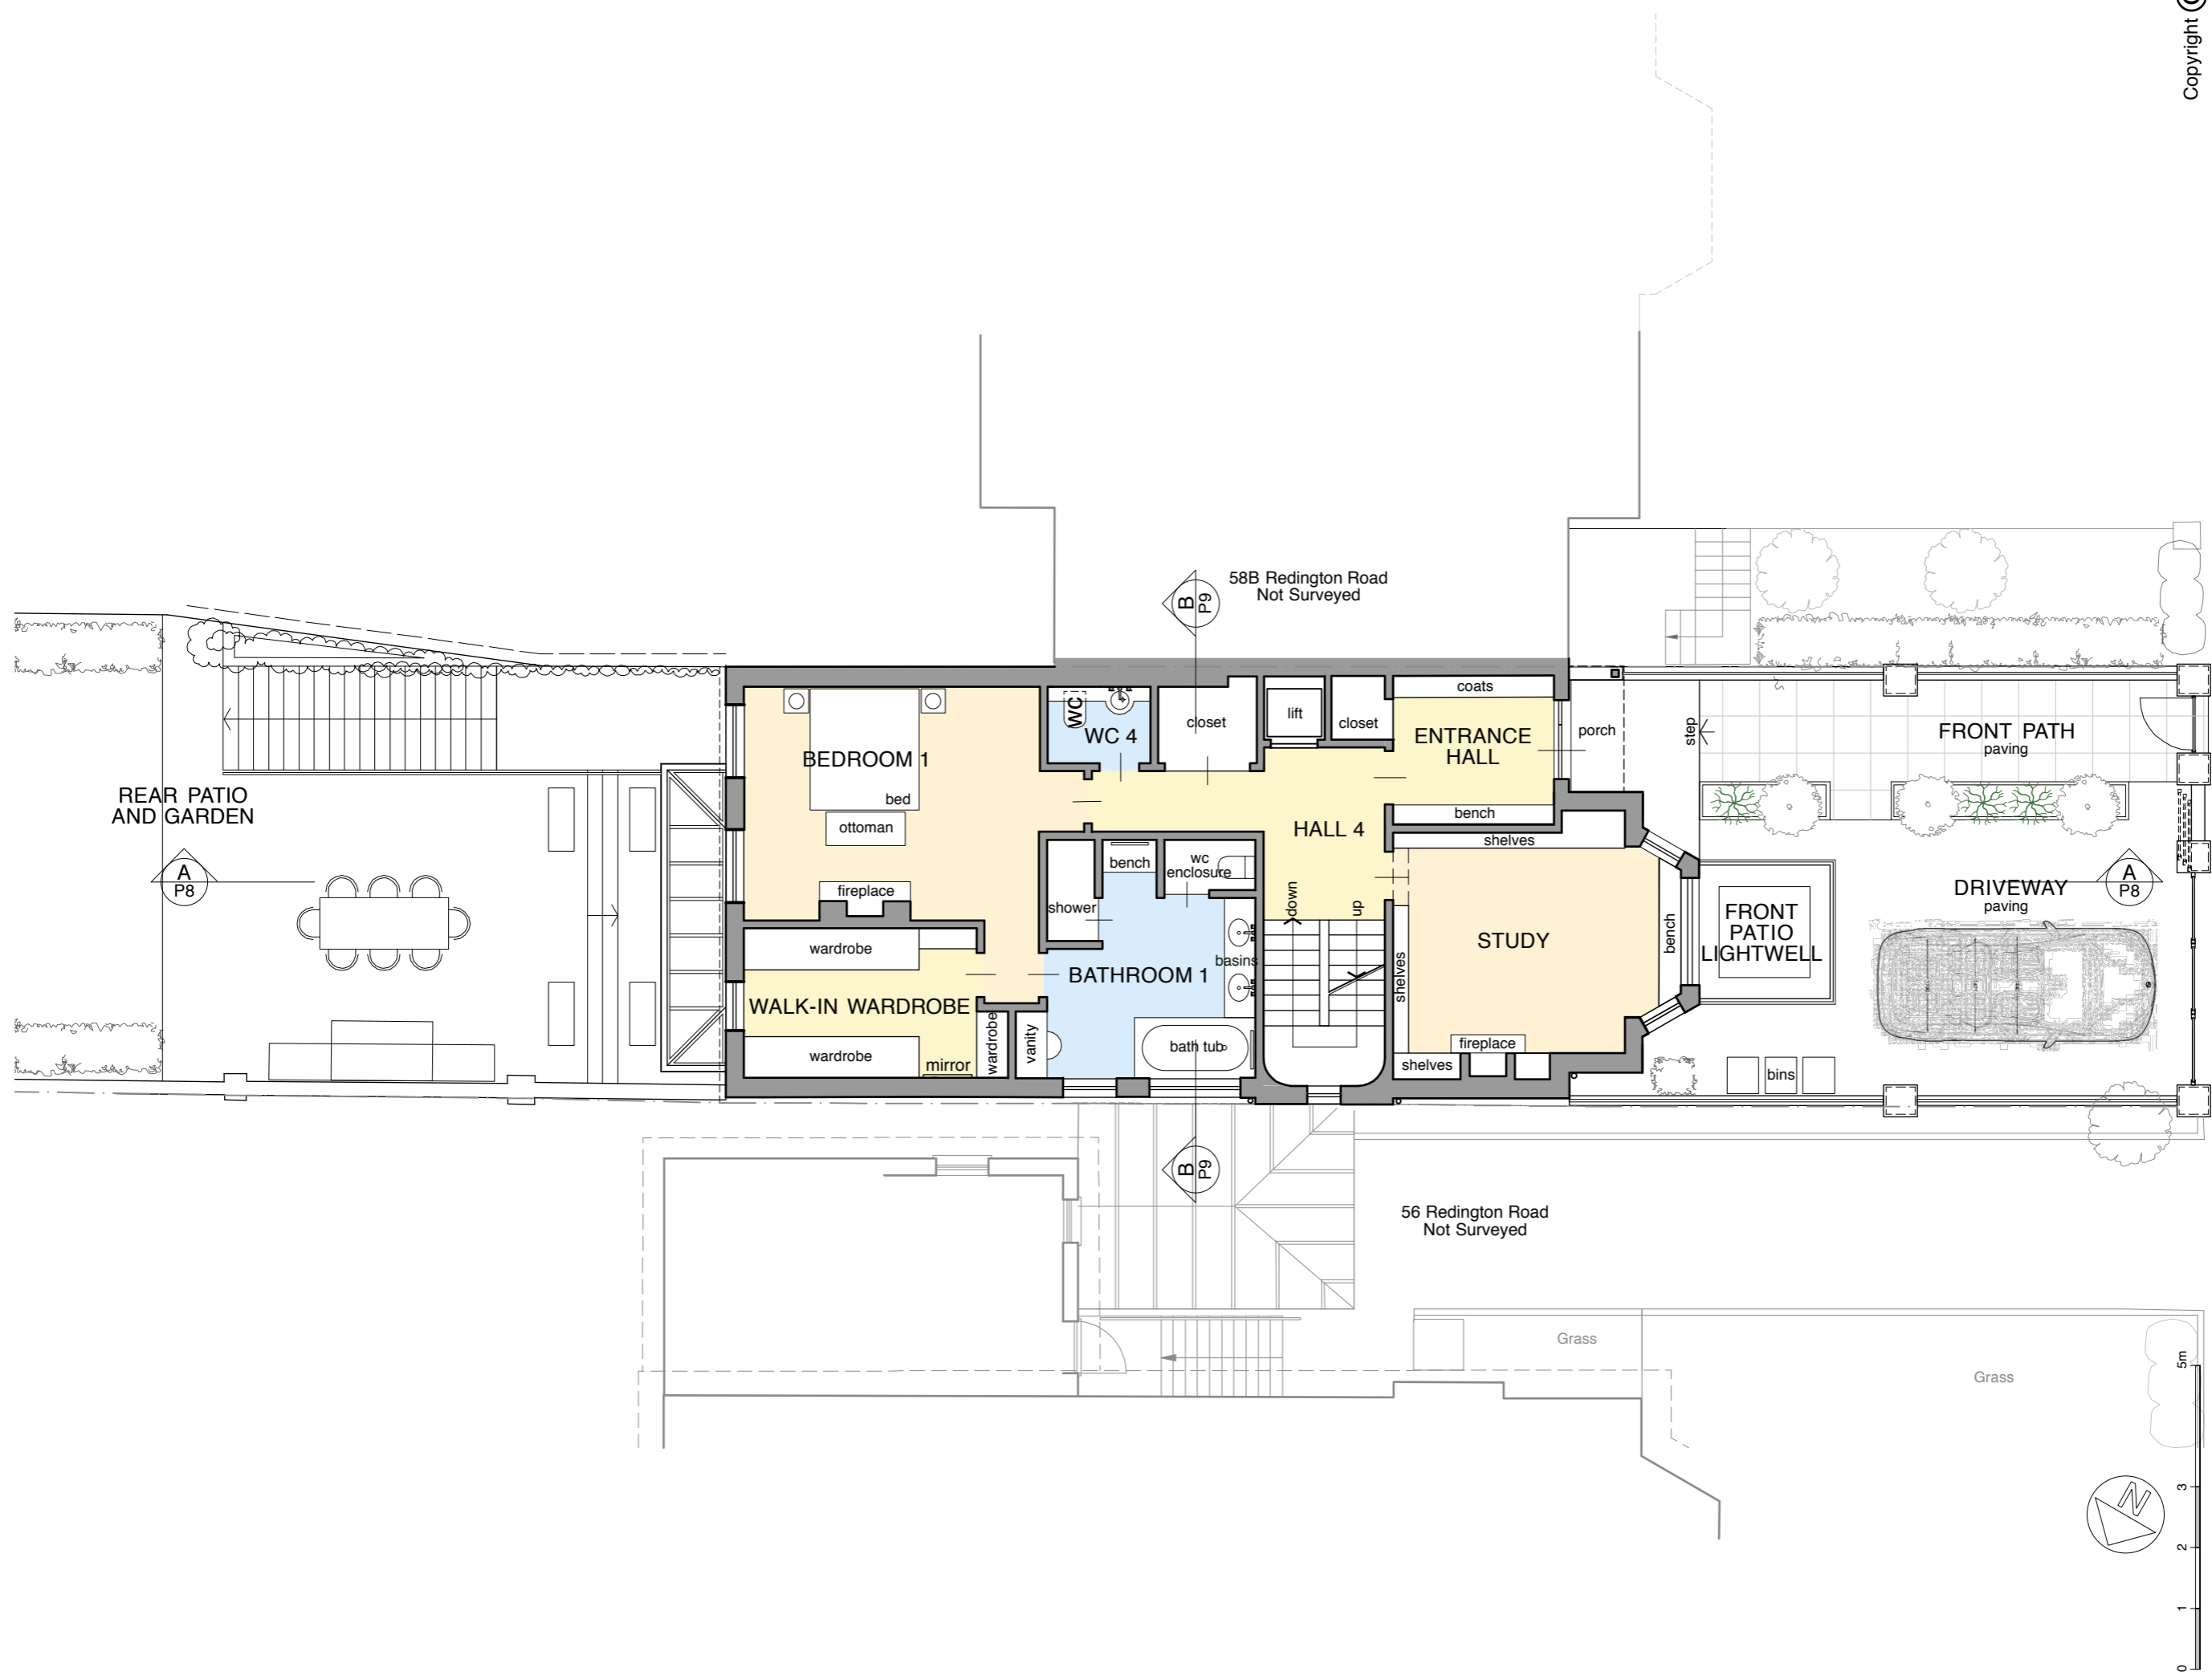

Copyright ©

DATE	07.17	SCALE	1:100 @A3	JOB	157	DRAWING	P4
------	-------	-------	-----------	-----	-----	---------	----

**TAG**  
ARCHITECTS

TAG ARCHITECTS  
14 BELSIZE CRESCENT, HAMPSSTEAD, LONDON NW3 5QU  
TEL.: 020 7431 7974



DRAWING  
**UPPER GROUND FL'R - PROP.**

PROJECT  
**58A REDINGTON ROAD**

CLIENT  
**MR DANIEL BELOW**

ALL DIMENSIONS TO BE CHECKED ON SITE

**PLANNING**

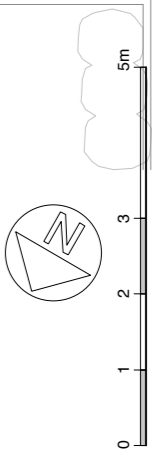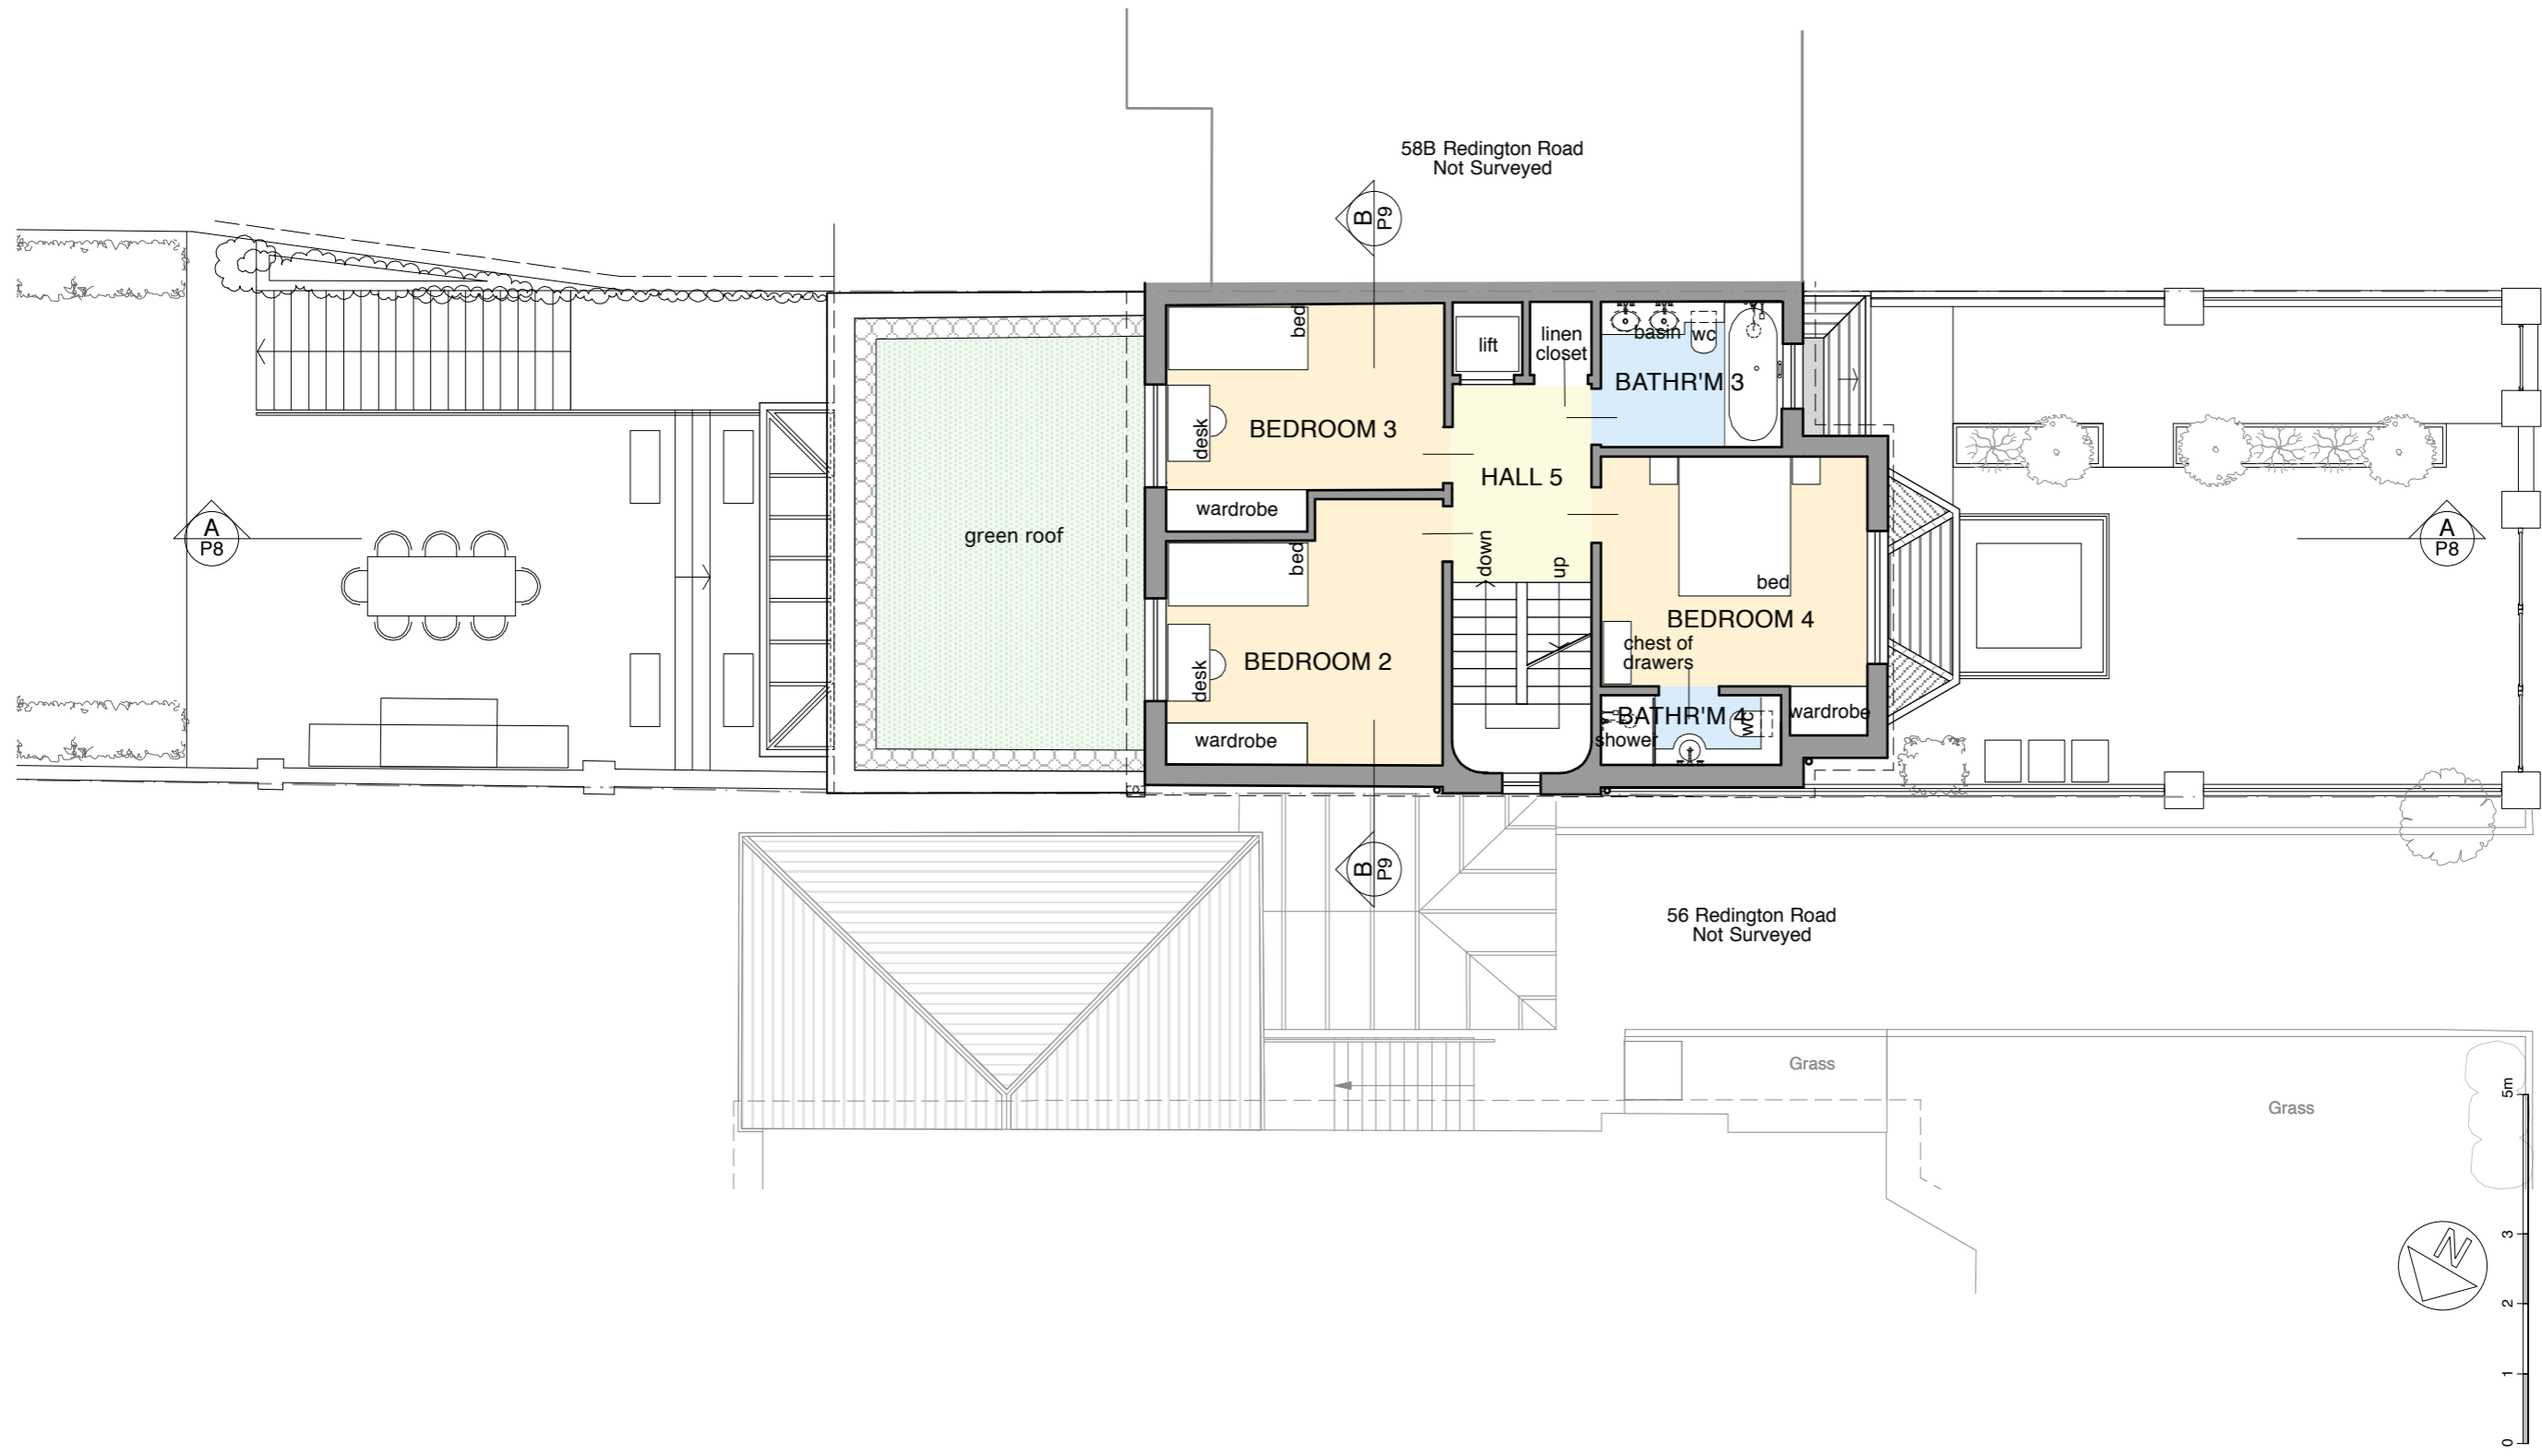


ALL DIMENSIONS TO BE CHECKED ON SITE

DRAWING  
**FIRST FLOOR PLAN - PROP.**  
 PROJECT  
**58A REDINGTON ROAD**  
 CLIENT  
**MR DANIEL BELOW**

**TAG**  
 ARCHITECTS  
 TAG ARCHITECTS  
 14 BELSIZE CRESCENT, HAMPSHIRE, LONDON NW3 5QU  
 TEL.: 020 7431 7974

Copyright ©  
 DATE  
**07.17**  
 SCALE  
**1:100 @A3**  
 JOB  
**157**  
 DRAWING  
**P5**

**PLANNING**

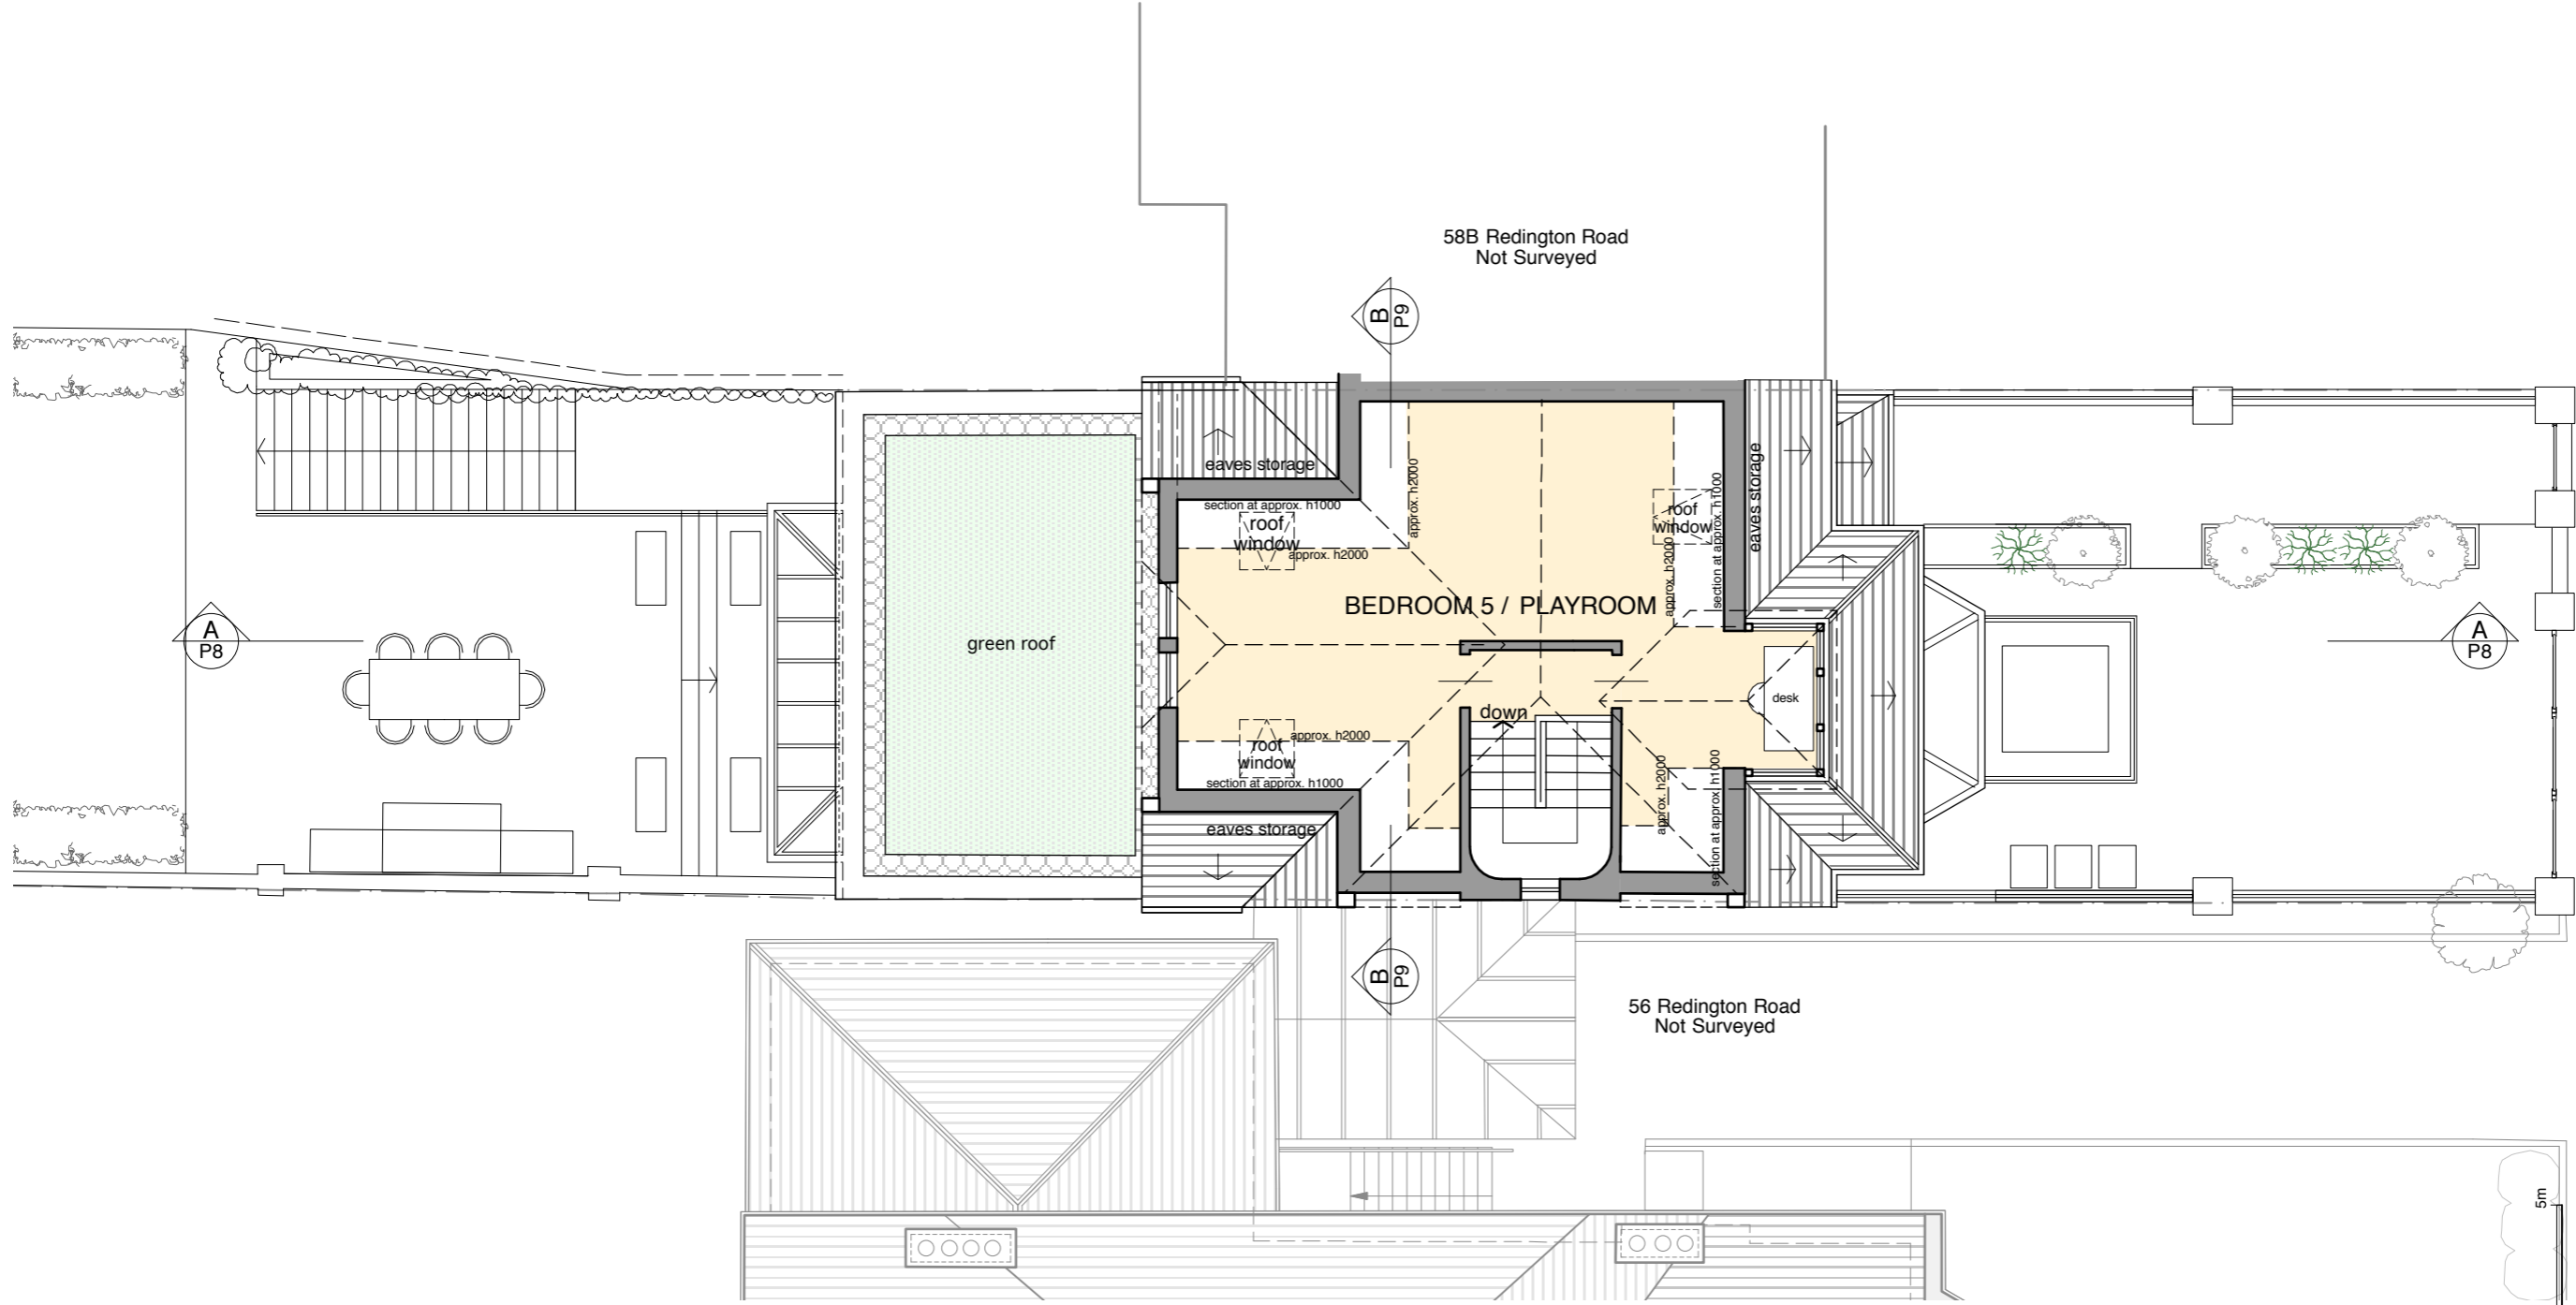


A  
P8

B  
P9

A  
P8

B  
P9

 

DATE	07.17	SCALE	1:100 @A3
JOB	157	DRAWING	P6


**TAG**  
ARCHITECTS  
TAG ARCHITECTS  
14 BELSIZE CRESCENT, HAMPSSTEAD, LONDON NW3 5QU  
TEL.: 020 74317974

DRAWING  
**ATTIC FLOOR PLAN - PROP.**  
PROJECT  
**58A REDINGTON ROAD**  
CLIENT  
**MR DANIEL BELOW**

ALL DIMENSIONS  
TO BE CHECKED ON SITE

**PLANNING**

Copyright ©

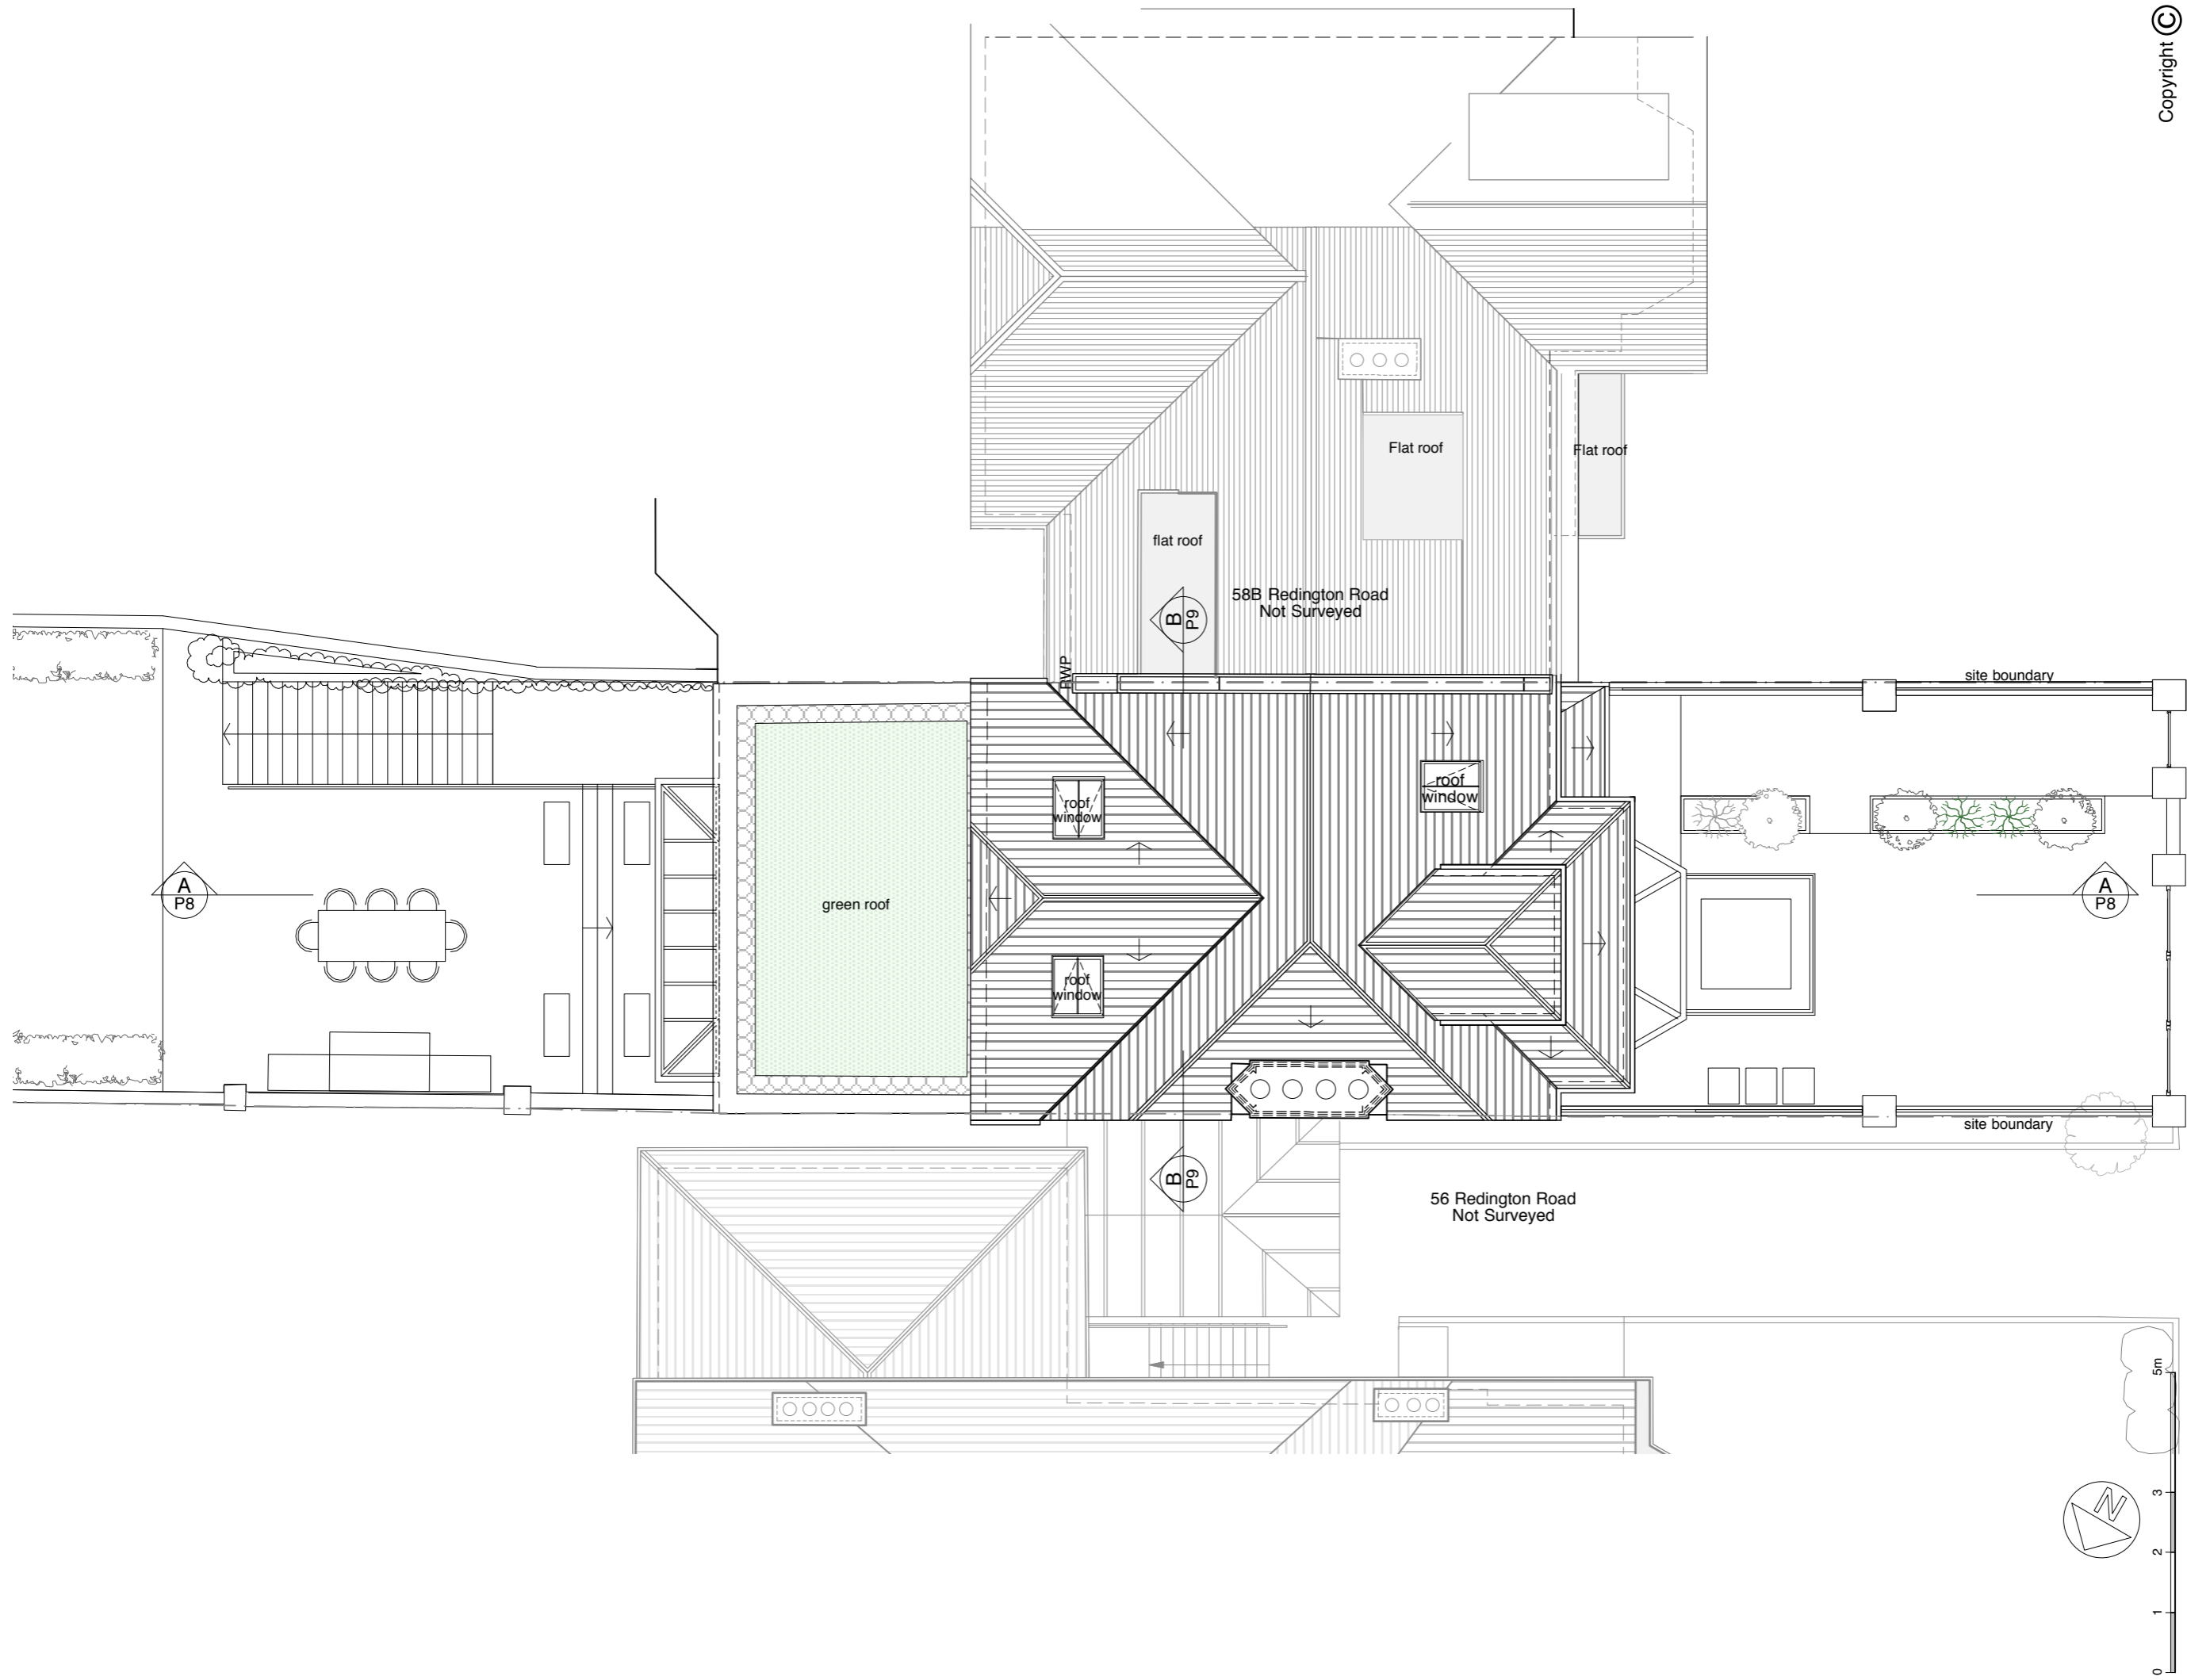

Copyright ©

DATE	07.17	SCALE	1:100 @A3
JOB	157	DRAWING	P7

**TAG**  
ARCHITECTS  
TAG ARCHITECTS  
14 BELSIZE CRESCENT, HAMPSSTEAD, LONDON NW3 5QU  
TEL.: 020 7431 7974

DRAWING  
**ROOF PLAN - PROP.**  
PROJECT  
**58A REDINGTON ROAD**  
CLIENT  
**MR DANIEL BELOW**

ALL DIMENSIONS  
TO BE CHECKED ON SITE

**PLANNING**

Copyright ©

SCALE	1:100 @A3	DRAWING	P8
DATE	07.17	JOB	157

**TAG**  
ARCHITECTS

TAG ARCHITECTS  
14 BELSIZE CRESCENT, HAMPSHIRE, LONDON NW3 5QU  
TEL.: 020 7431 7974

DRAWING  
**SECTION A - PROPOSED**


PROJECT  
**58A REDINGTON ROAD**

CLIENT  
**MR DANIEL BELOV**

REDINGTON ROAD  
TO BE CHECKED ON SITE

49.18  
48.82


**PLANNING**

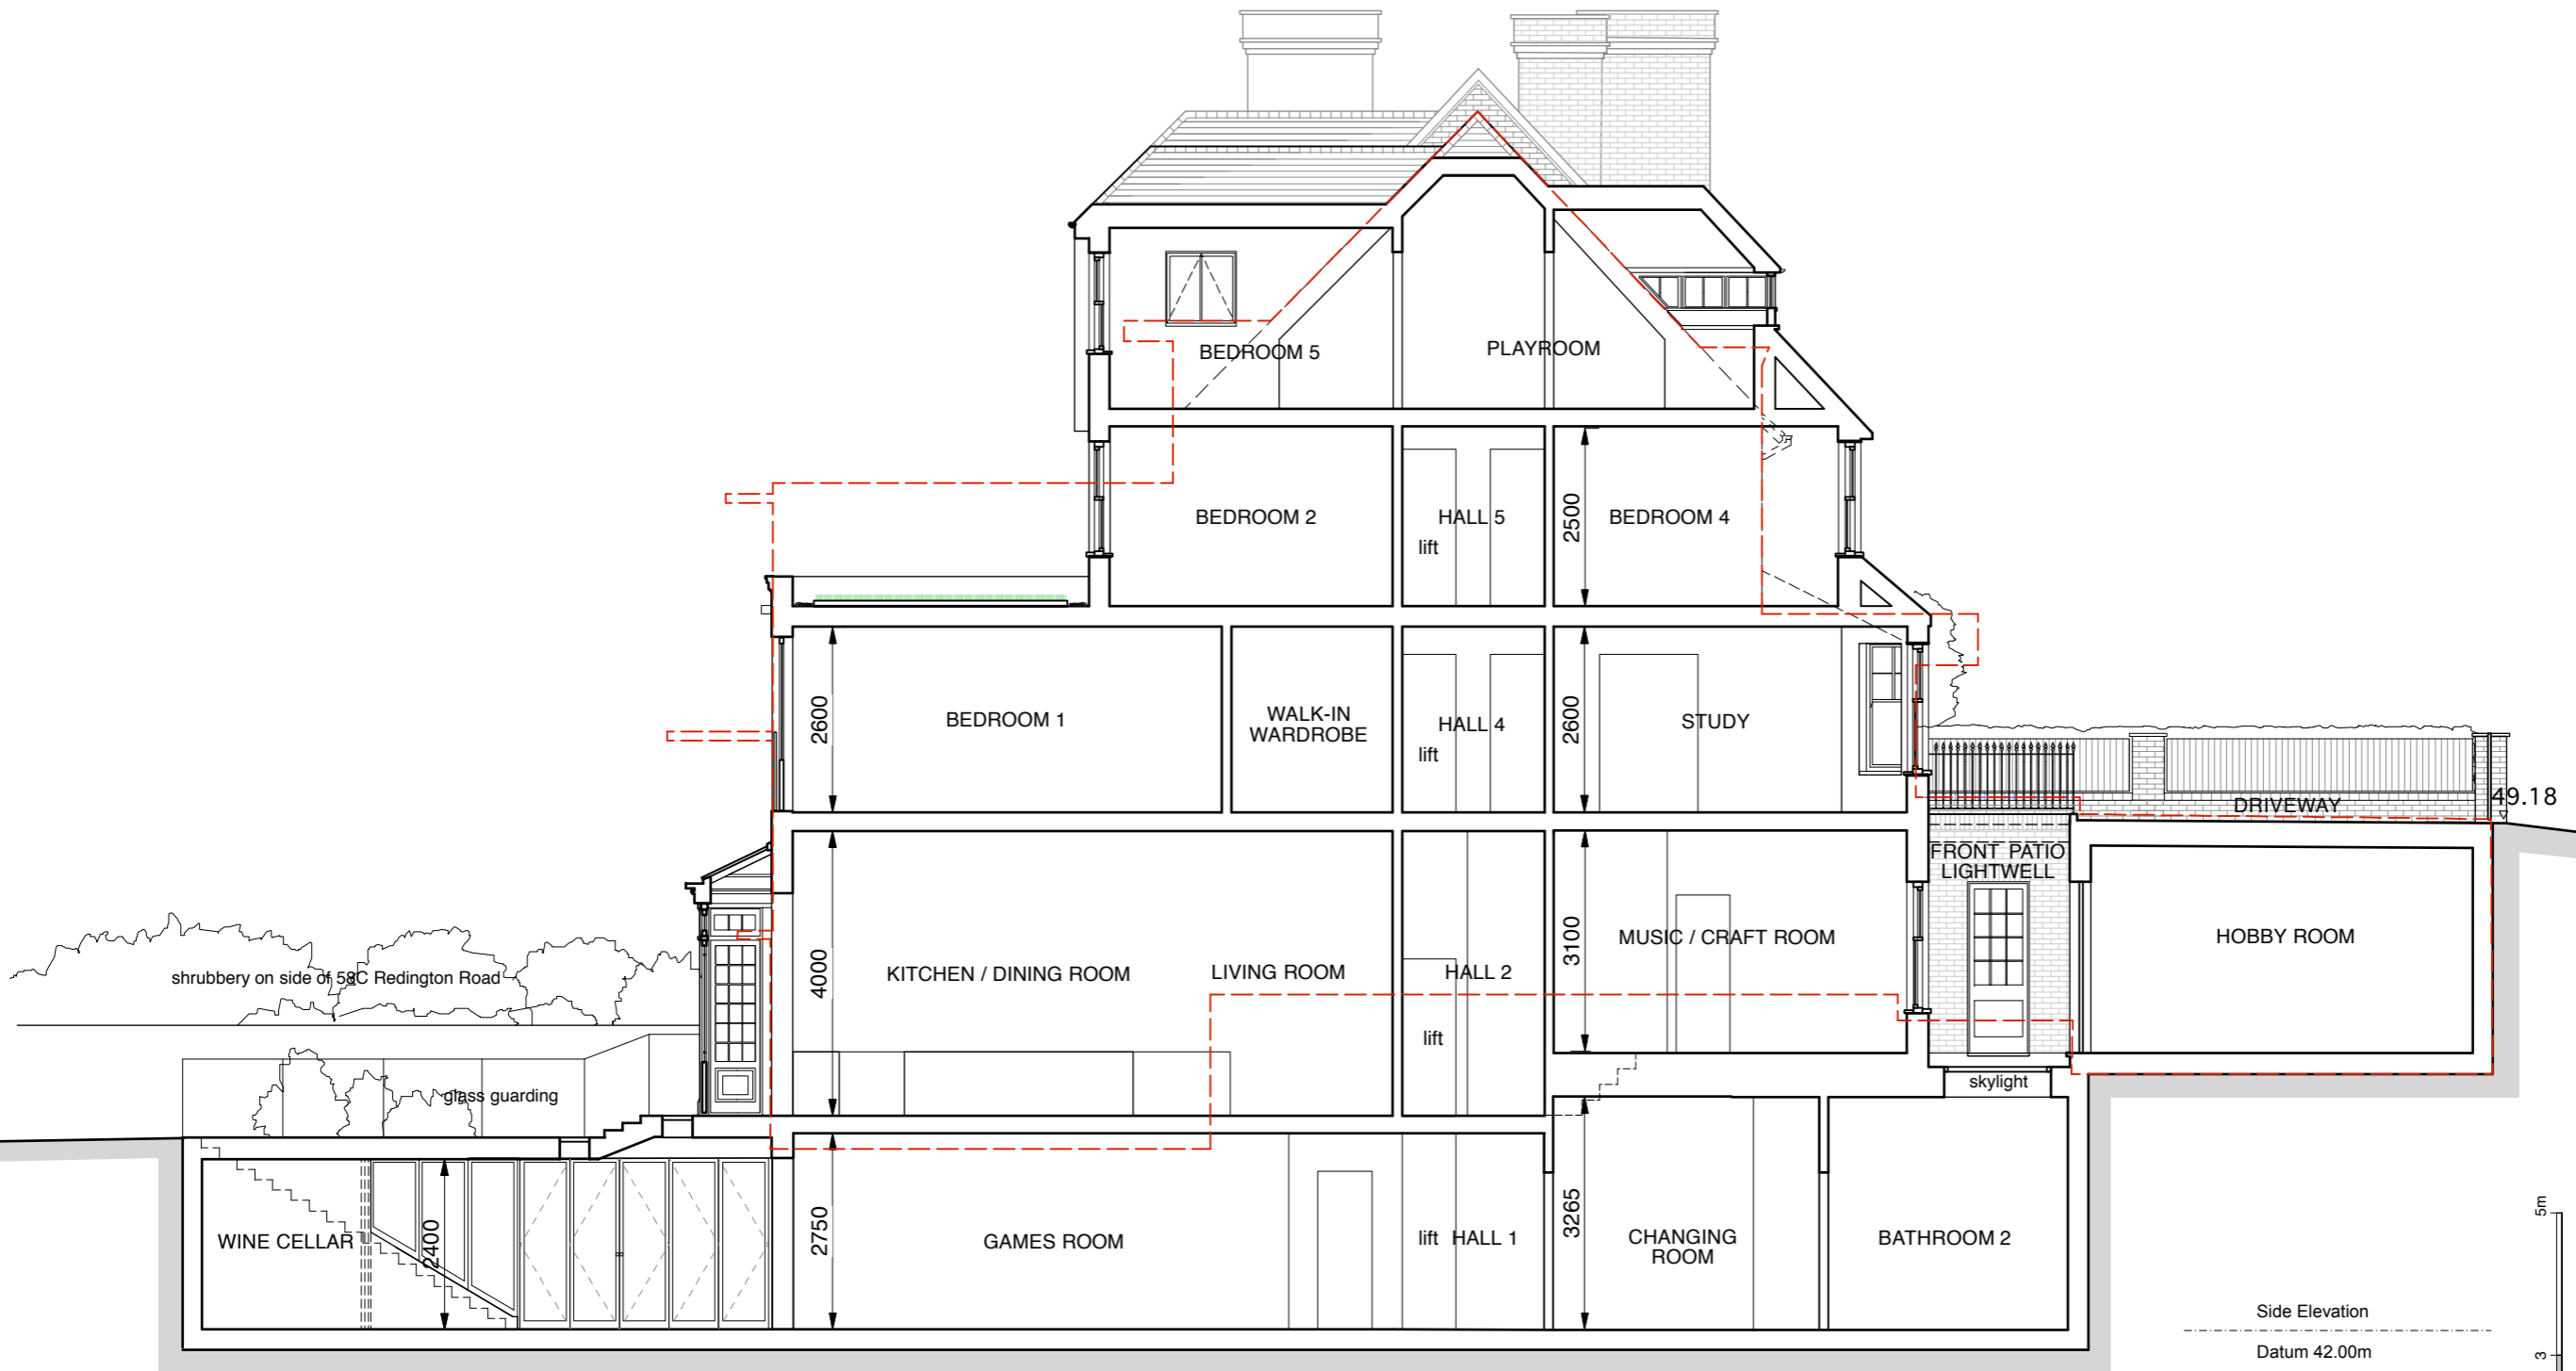

ALL DIMENSIONS TO BE CHECKED ON SITE



Side Elevation  
Datum 42.00m

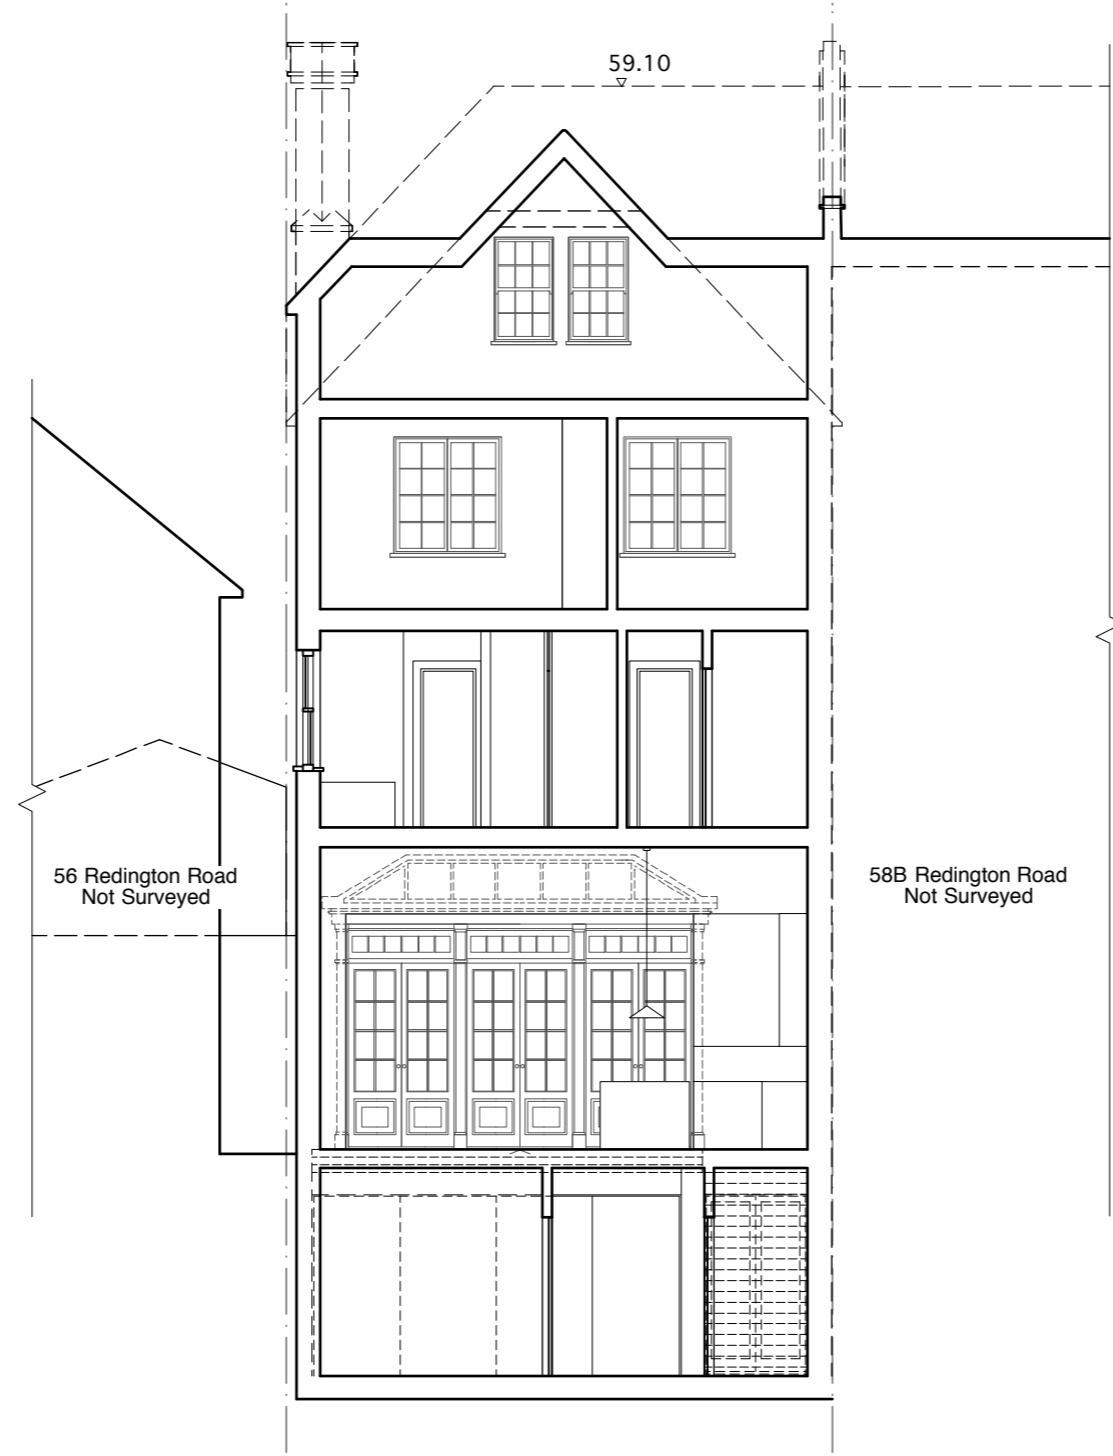


**PLANNING**

ALL DIMENSIONS  
TO BE CHECKED ON SITE

DRAWING  
**SECTION B - PROPOSED**  
PROJECT  
**58A REDINGTON ROAD**  
CLIENT  
**MR DANIEL BELOV**

**TAG**  
ARCHITECTS  
TAG ARCHITECTS  
14 BELSIZE CRESCENT, HAMPSSTEAD, LONDON NW3 5QU  
TEL.: 020 7431 7974

Copyright ©  
DATE  
**07.17**  
SCALE  
**1:100**  
**@A3**  
JOB  
**157**  
DRAWING  
**P9**

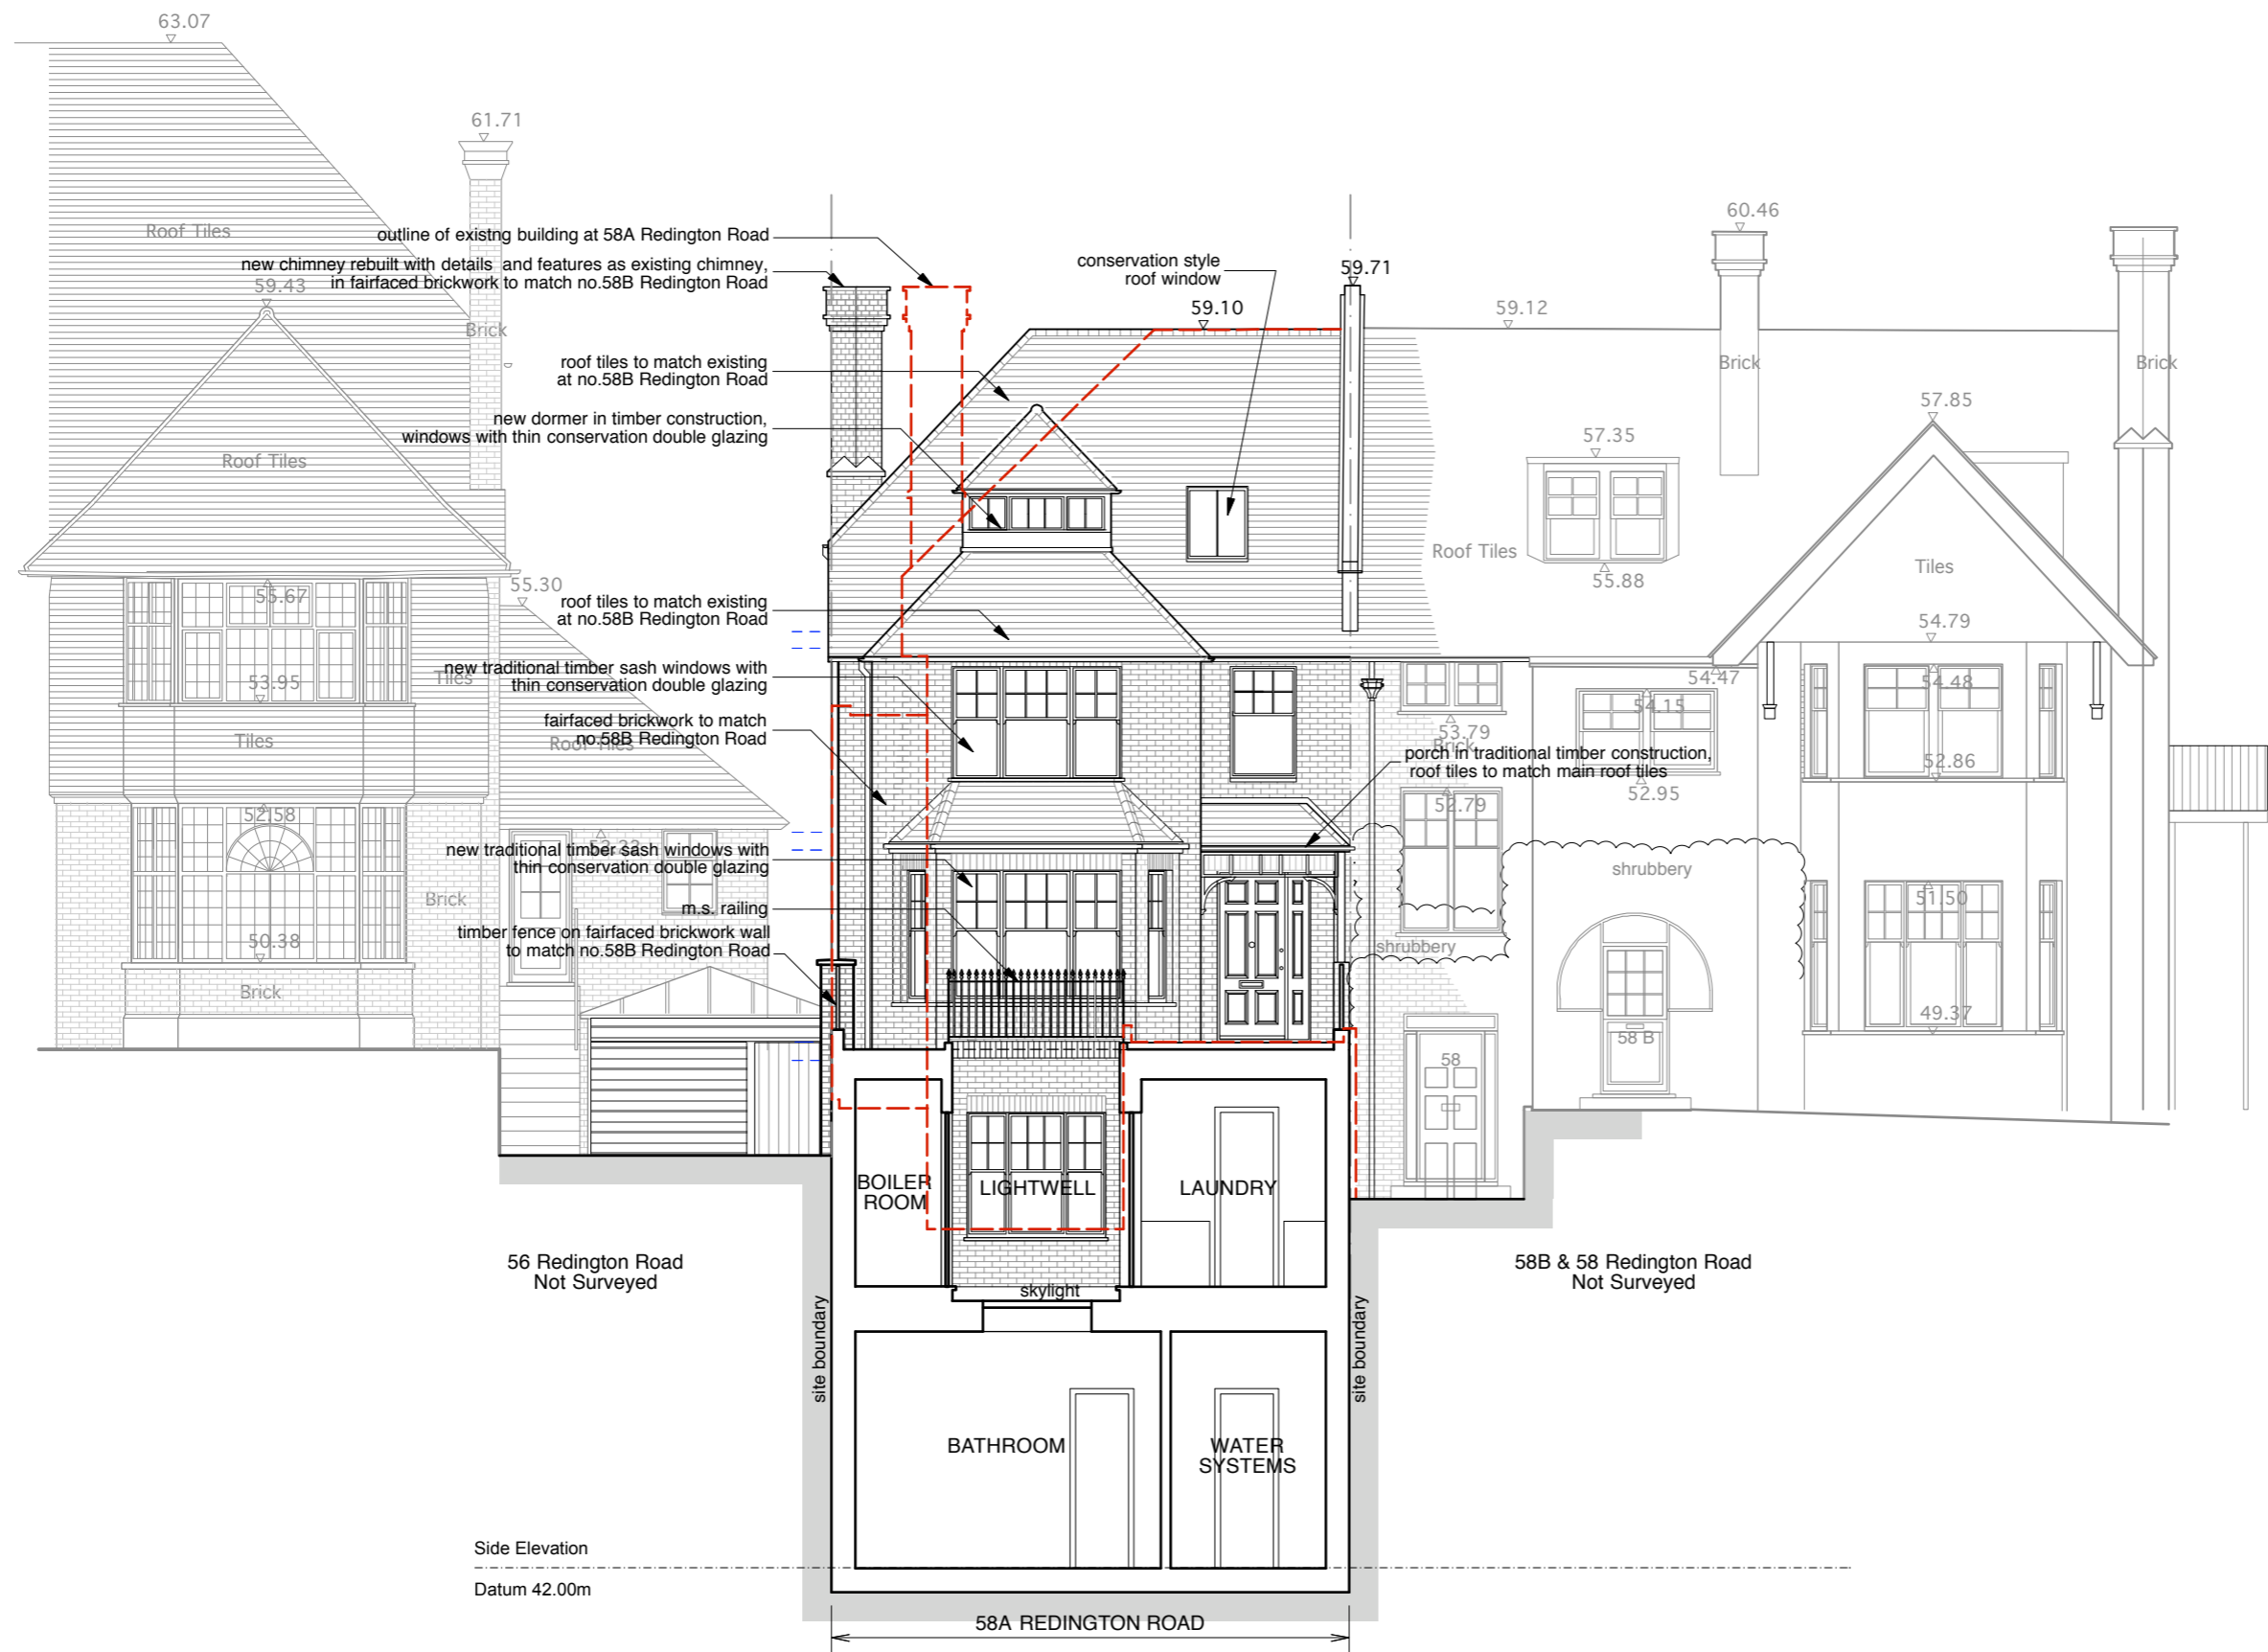

Copyright ©  
DATE 07.17  
SCALE 1:100 @A3  
JOB 157  
DRAWING P10

**TAG** ARCHITECTS  
TAG ARCHITECTS  
14 BELSIZE CRESCENT, HAMPSSTEAD, LONDON NW3 5QU  
TEL.: 020 74317974

DRAWING FRONT ELEVATION - PROP.  
PROJECT 58A REDINGTON ROAD  
CLIENT MR DANIEL BELOW

ALL DIMENSIONS TO BE CHECKED ON SITE

**PLANNING**

Copyright ©

SCALE	1:100 @A3	DRAWING	P11
DATE	07.17	JOB	157

**TAG**  
ARCHITECTS

TAG ARCHITECTS  
14 BELSIZE CRESCENT, HAMPSHIRE, LONDON NW3 5QU  
TEL.: 020 74317974


DRAWING  
**SIDE ELEVATION - PROP.**

PROJECT  
**58A REDINGTON ROAD**


CLIENT  
**MR DANIEL BELOW**


public pathway to Redington Road  
49.18  
ALL DIMENSIONS TO BE CHECKED ON SITE

**PLANNING**

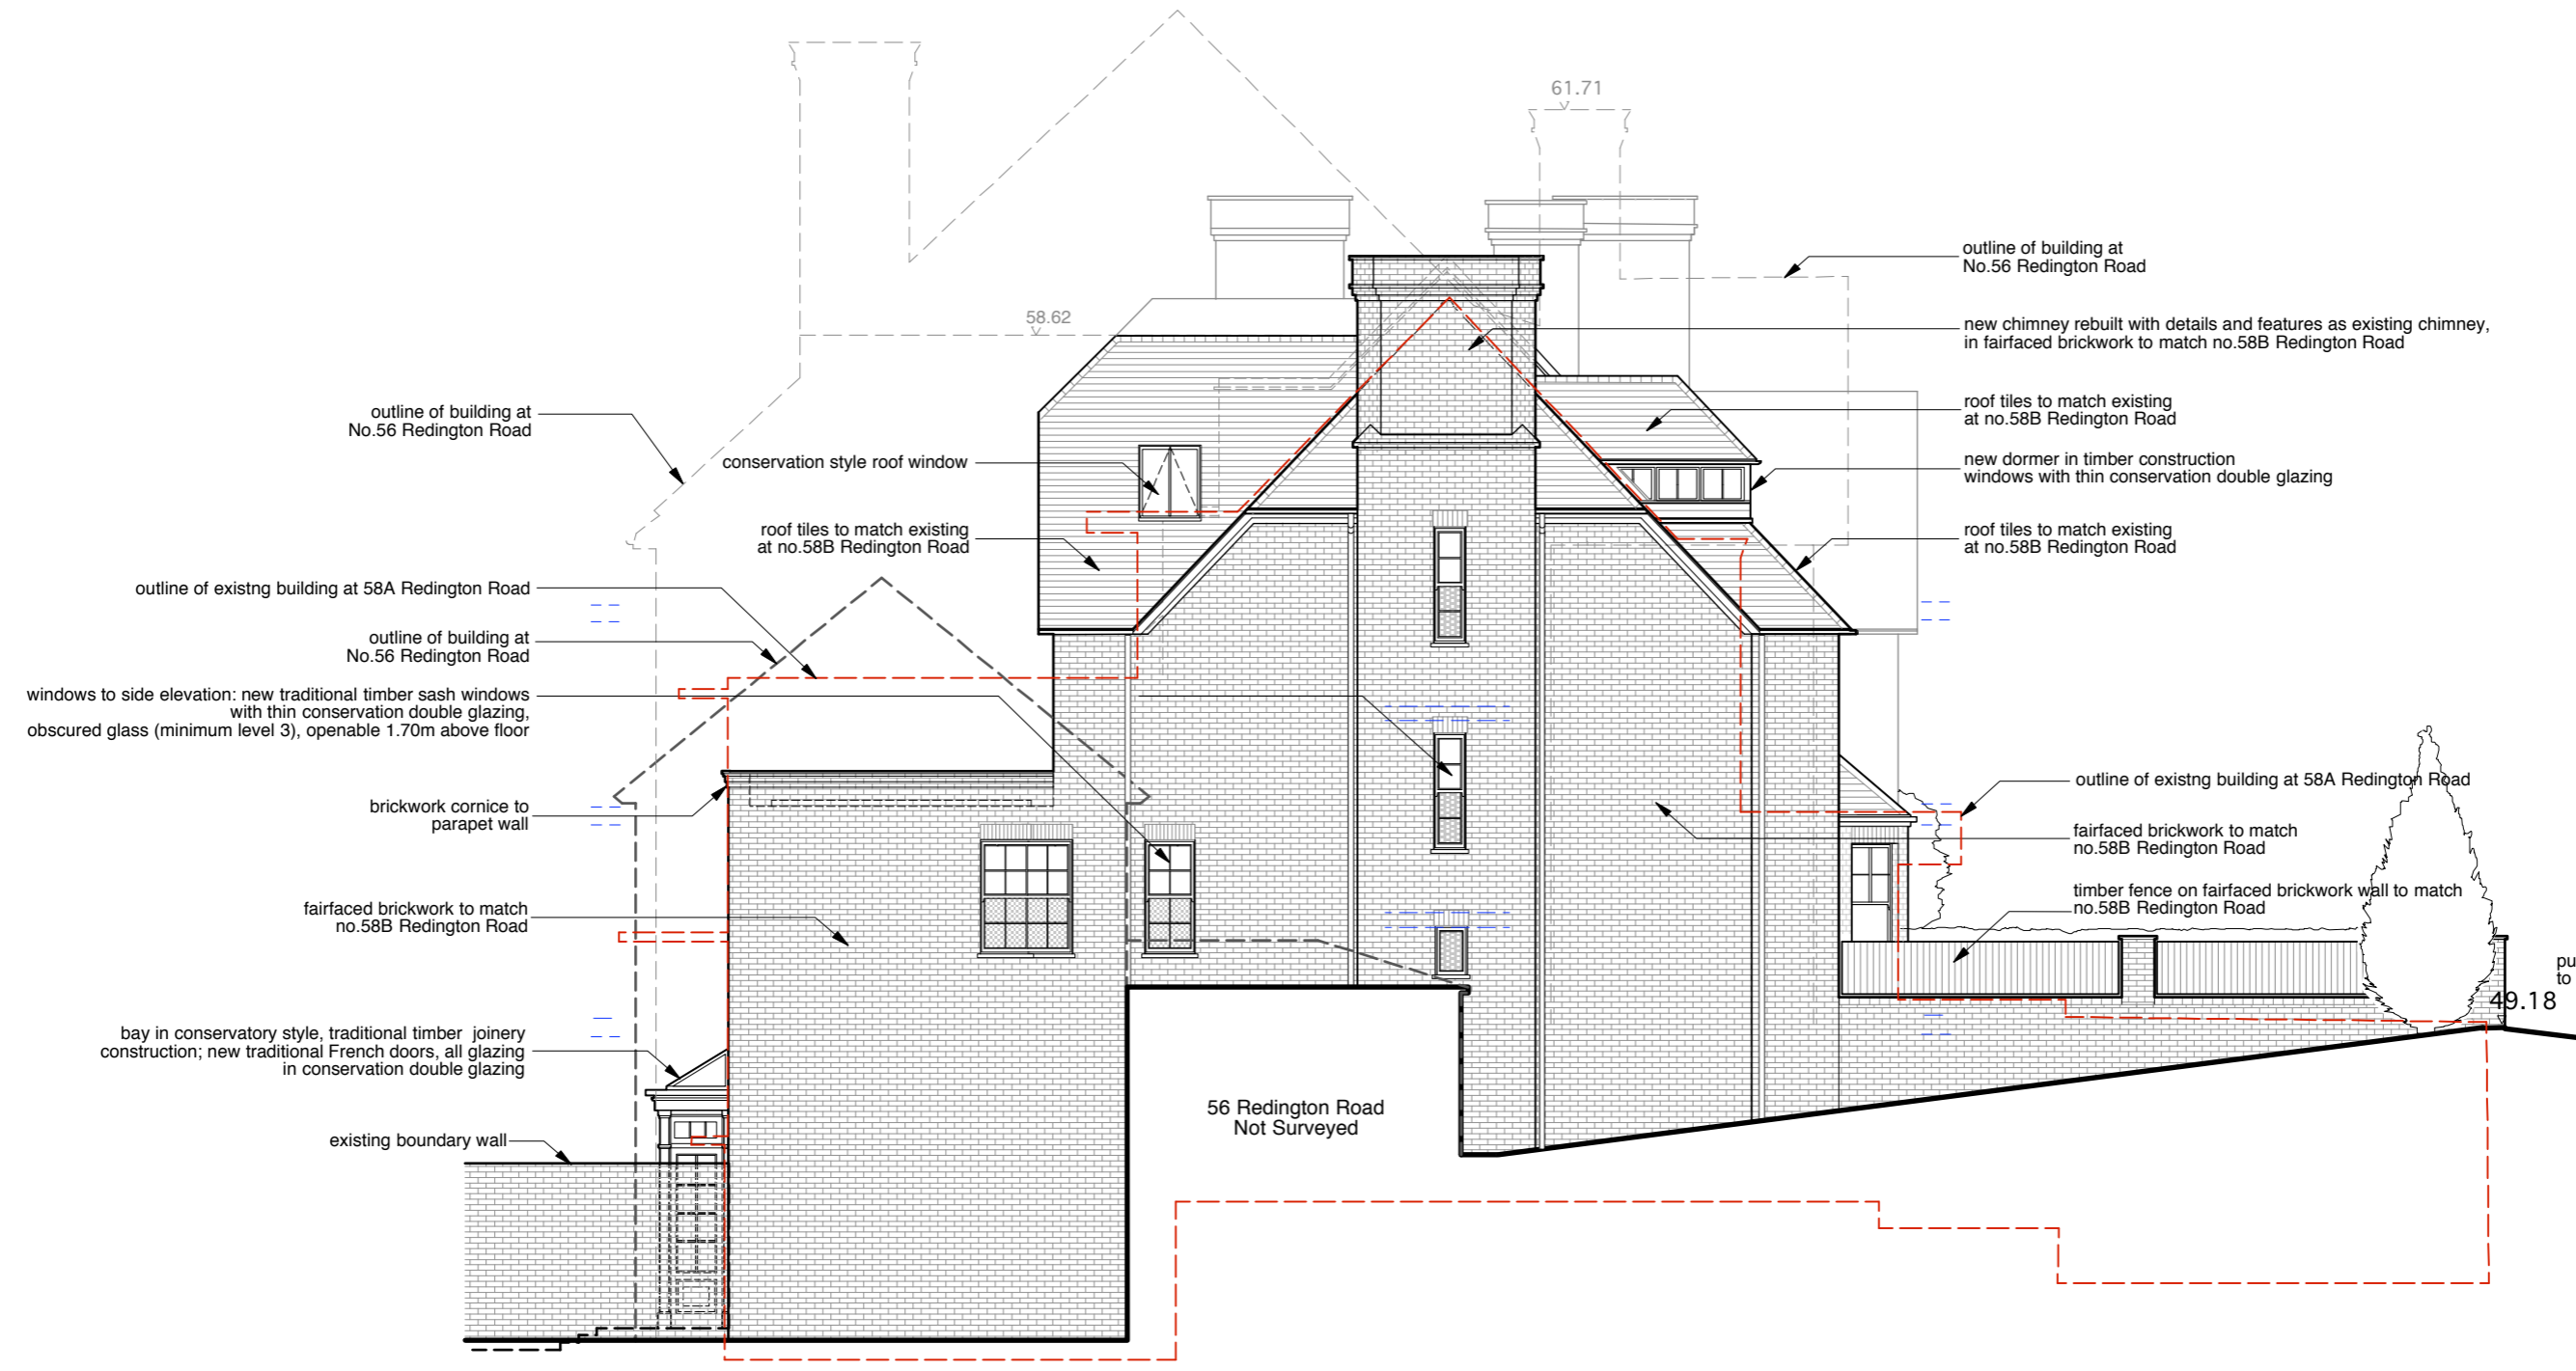

Side Elevation  
Datum 42.00m

 

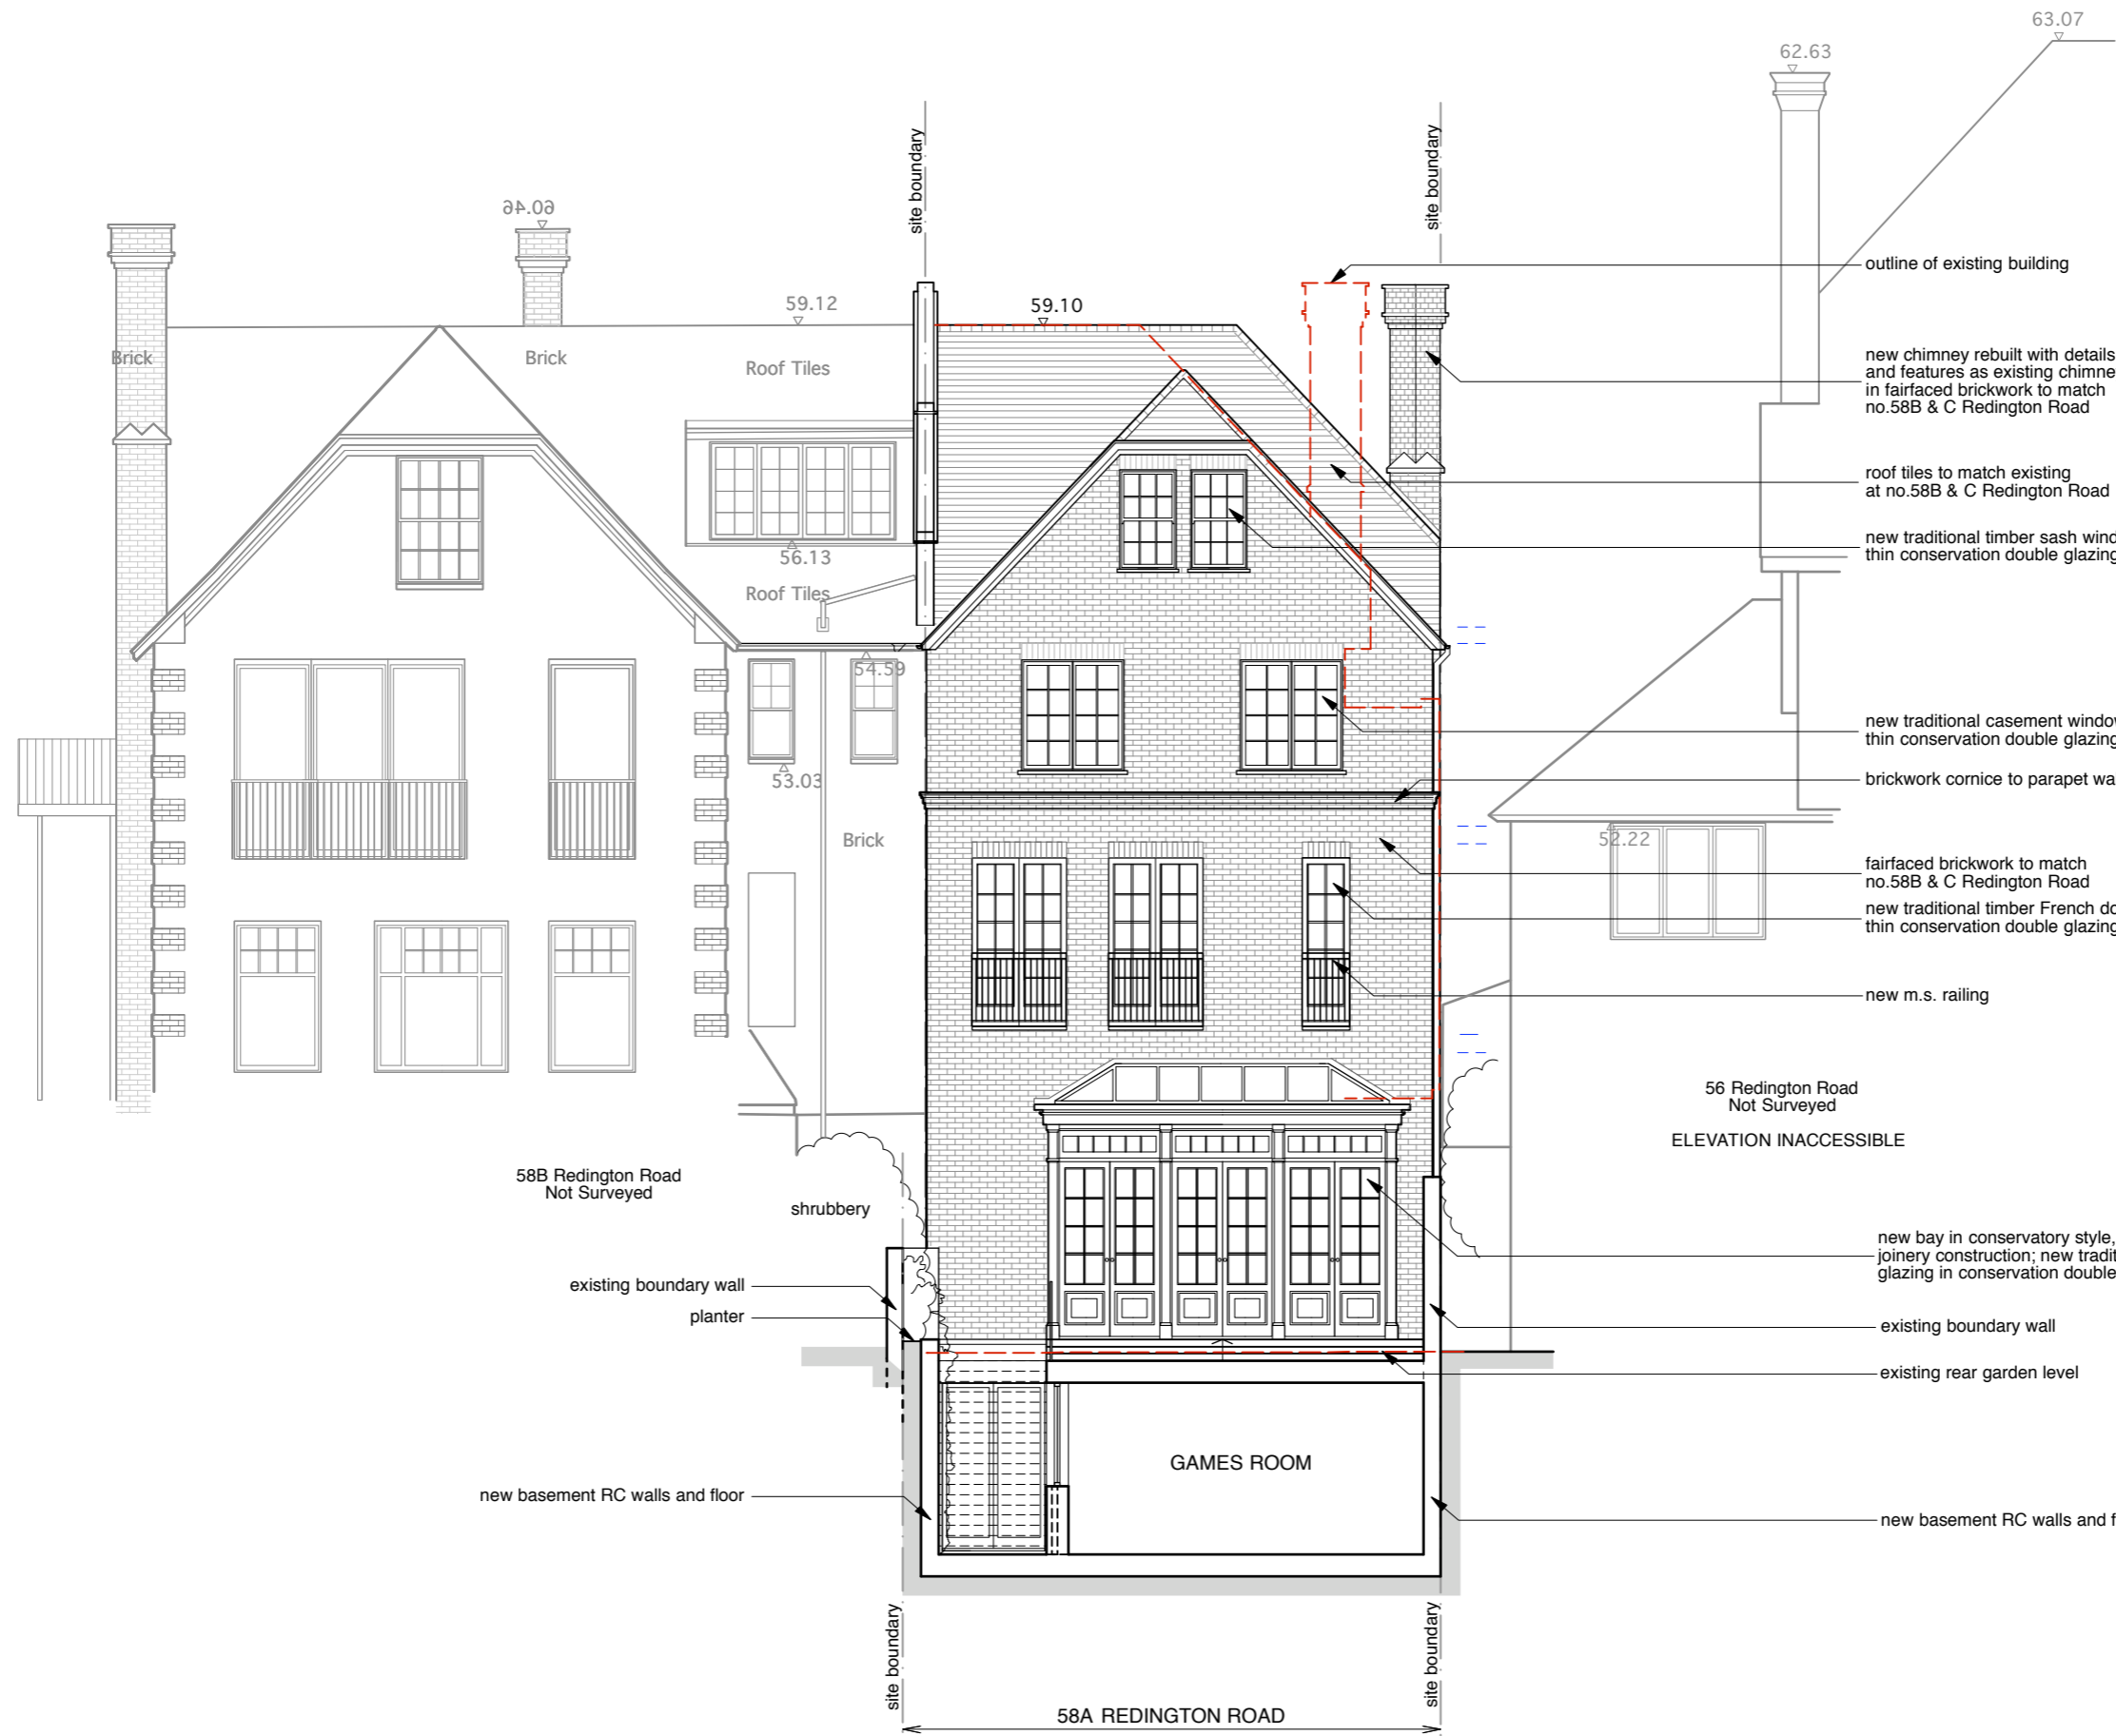

64.00

59.12

59.10

62.63

63.07

56.13

54.58

53.03

52.22

58B Redington Road  
Not Surveyed

56 Redington Road  
Not Surveyed  
ELEVATION INACCESSIBLE

58A REDINGTON ROAD



Copyright ©

SCALE	1:100 @A3	DRAWING	P12
DATE	07.17	JOB	157

**TAG**  
ARCHITECTS

TAG ARCHITECTS  
14 BELSIZE CRESCENT, HAMPSSTEAD, LONDON NW3 5QU  
TEL.: 020 74317974

DRAWING: REAR ELEVATION - PROPOSED

PROJECT: 58A REDINGTON ROAD

CLIENT: MR DANIEL BELOW

ALL DIMENSIONS TO BE CHECKED ON SITE

**PLANNING**

outline of existing building

new chimney rebuilt with details and features as existing chimney in fairfaced brickwork to match no.58B & C Redington Road

roof tiles to match existing at no.58B & C Redington Road

new traditional timber sash windows with thin conservation double glazing

new traditional casement windows with thin conservation double glazing

brickwork cornice to parapet wall

fairfaced brickwork to match no.58B & C Redington Road

new traditional timber French doors with thin conservation double glazing

new m.s. railing

new bay in conservatory style, traditional timber joinery construction; new traditional French doors, all glazing in conservation double glazing

existing boundary wall

existing rear garden level

new basement RC walls and floor

new basement RC walls and floor

existing boundary wall

planter

shrubby

Brick

Brick

Roof Tiles

Roof Tiles

Brick

site boundary

site boundary

site boundary

site boundary

Rear Elevation

Copyright ©

DATE	07.17	SCALE	1:100 @A3
JOB	157	DRAWING	P16

**TAG**  
ARCHITECTS

TAG ARCHITECTS  
14 BELSIZE CRESCENT, HAMPSHIRE, LONDON NW3 5QU  
TEL.: 020 74317974


DRAWING: VIEW FROM 58B & C REDINGTON RD - PROP.

PROJECT: 58A REDINGTON ROAD


CLIENT: MR DANIEL BELOV


ALL DIMENSIONS TO BE CHECKED ON SITE

**PLANNING**

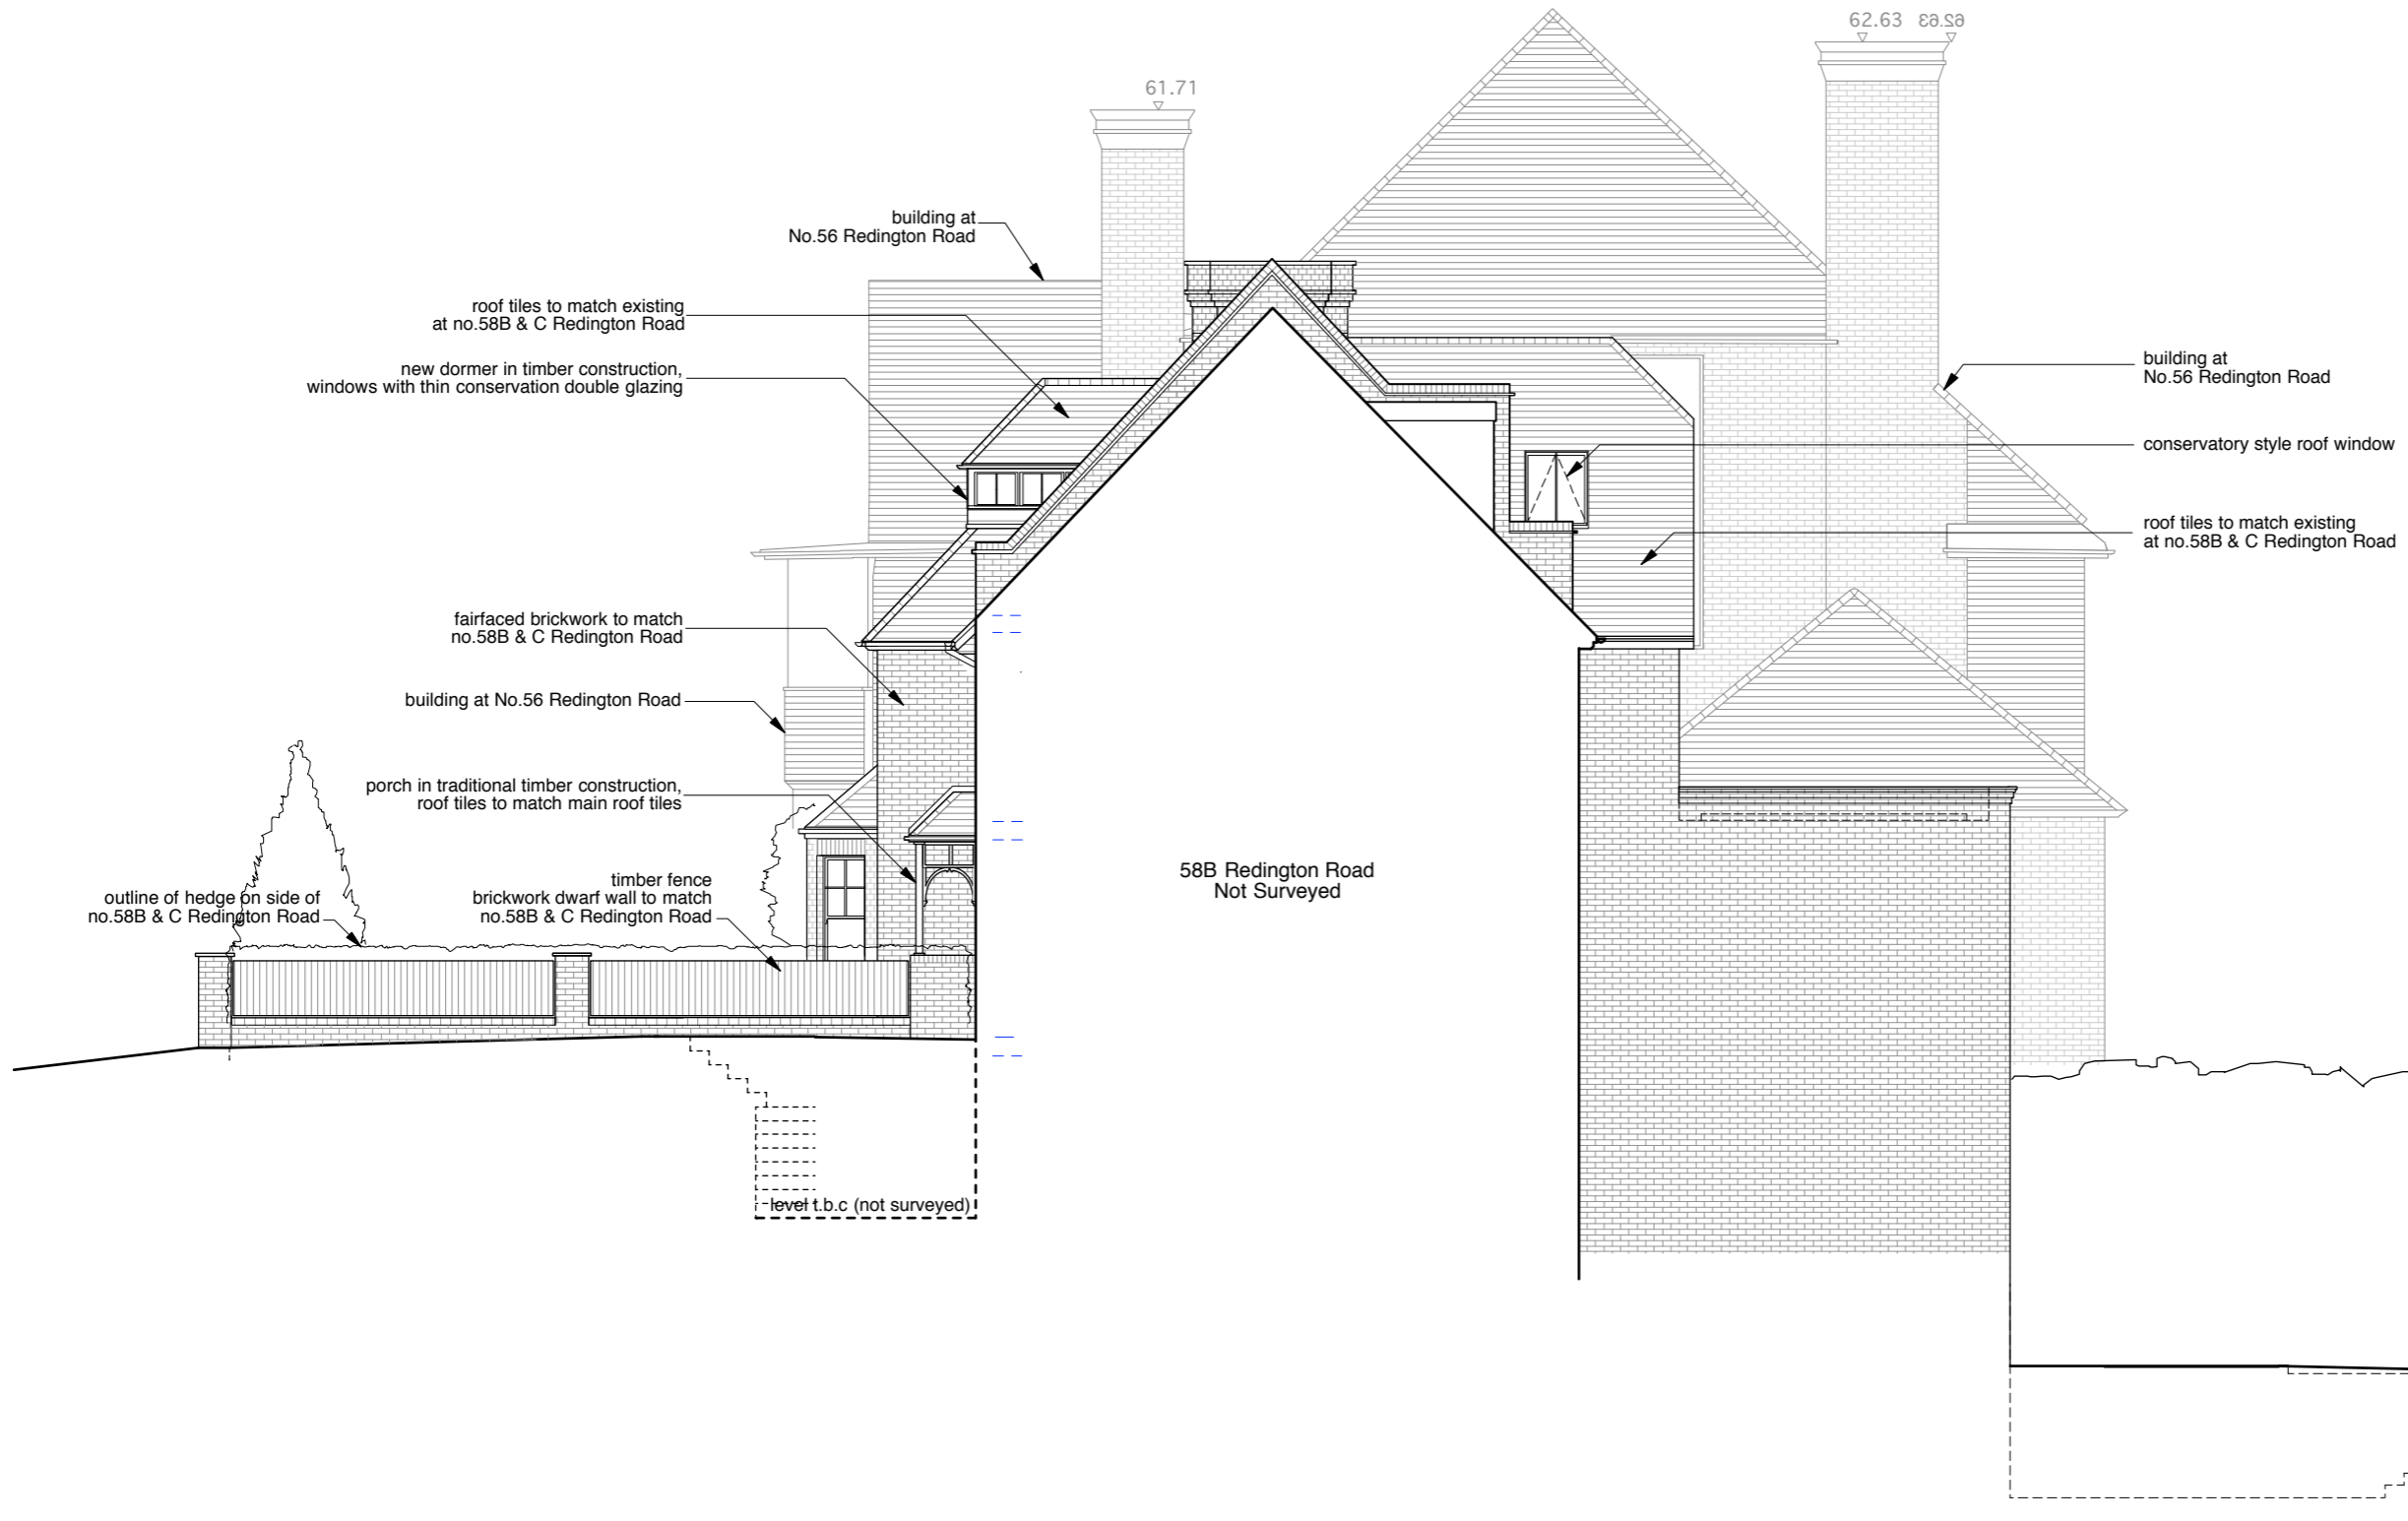

Side Elevation  
Datum 42.00m

 

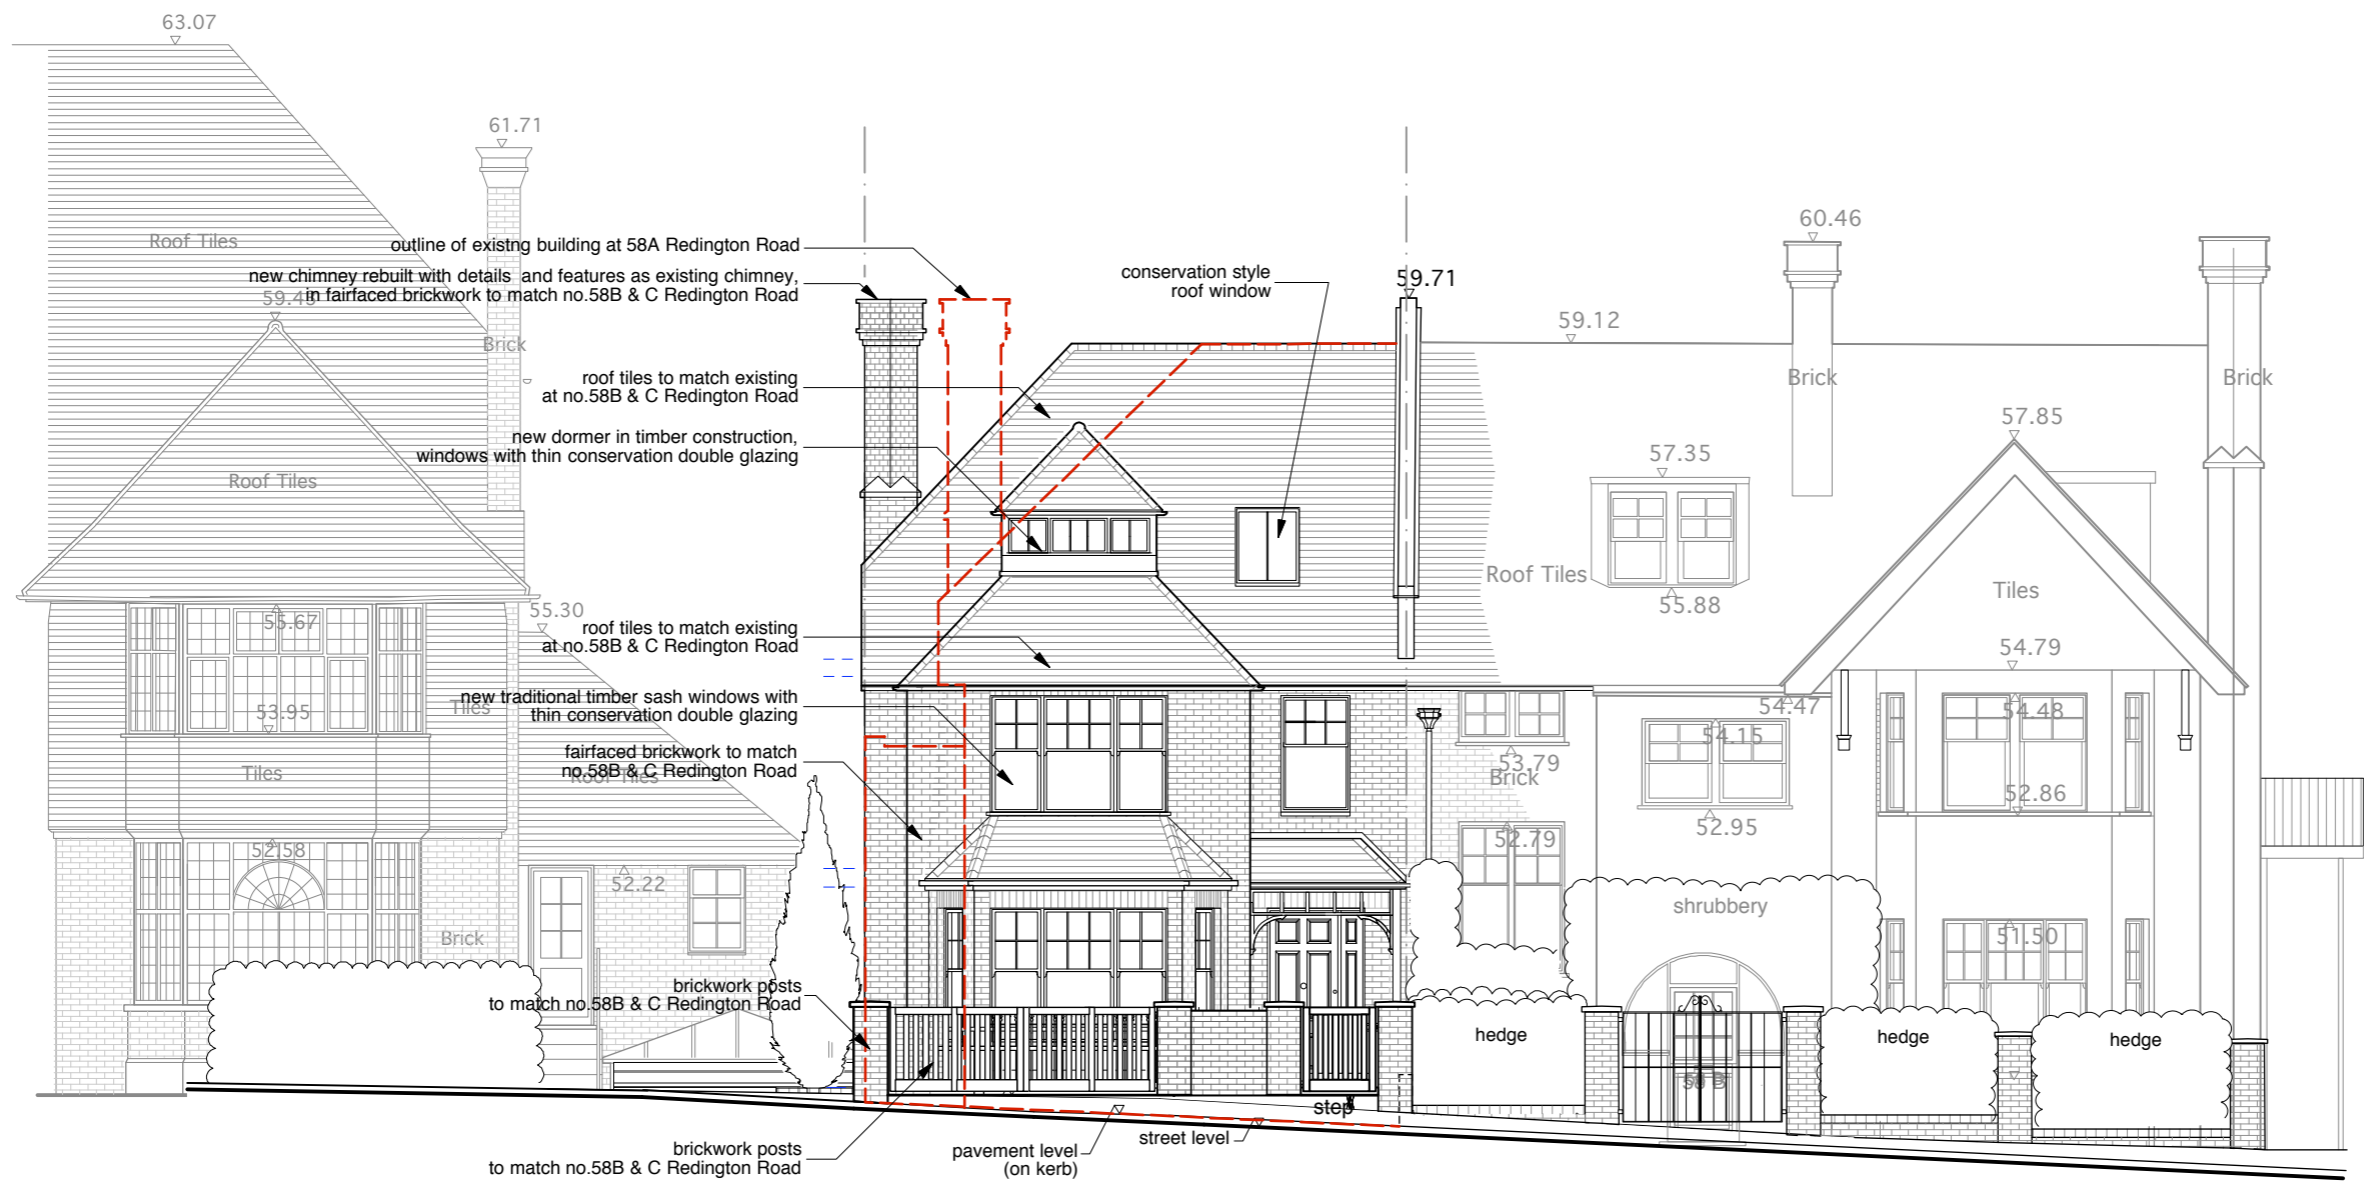

Side Elevation  
Datum 42.00m



Copyright ©

DATE	07.17	SCALE	1:100 @A3	DRAWING	P17
JOB	157				

**TAG**  
ARCHITECTS  
TAG ARCHITECTS  
14 BELSIZE CRESCENT, HAMPSSTEAD, LONDON NW3 5QU  
TEL.: 020 74317974

DRAWING  
**FRONT STREET VIEW - PROP.**  
PROJECT  
**58A REDINGTON ROAD**  
CLIENT  
**MR DANIEL BELOW**

ALL DIMENSIONS TO BE CHECKED ON SITE

**PLANNING**



Front view



Rear view

Copyright ©

SCALE	NTS
DATE	07.17
JOB	157
DRAWING	SV1

**TAG**  
ARCHITECTS  
TAG ARCHITECTS  
14 BELSIZE CRESCENT, HAMPSHIRE, LONDON NW3 5QU  
TEL.: 020 7431 7874

DRAWING SKETCH VISUALS - PROPOSED  
PROJECT 58A REDINGTON ROAD  
CLIENT MR DANIEL BELOV

TO BE CHECKED ON SITE  
ALL DIMENSIONS

**PRELIMINARY**