

0 1 2 3 5m

TO BE CHECKED ON SITE
ALL DIMENSIONS

PRELIMINARY

DRAWING
SITE PLAN - EXIST.

PROJECT
58A REDINGTON ROAD



CLIENT
MR DANIEL BELOW

TAG
ARCHITECTS

TAG ARCHITECTS
14 BELSIZE CRESCENT, HAMPSTEAD, LONDON NW3 5QU
TEL : 020 7431 7974

Copyright ©

SCALE	1:200 @A3
DATE	07.17
JOB	157
DRAWING	S01

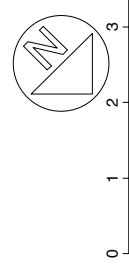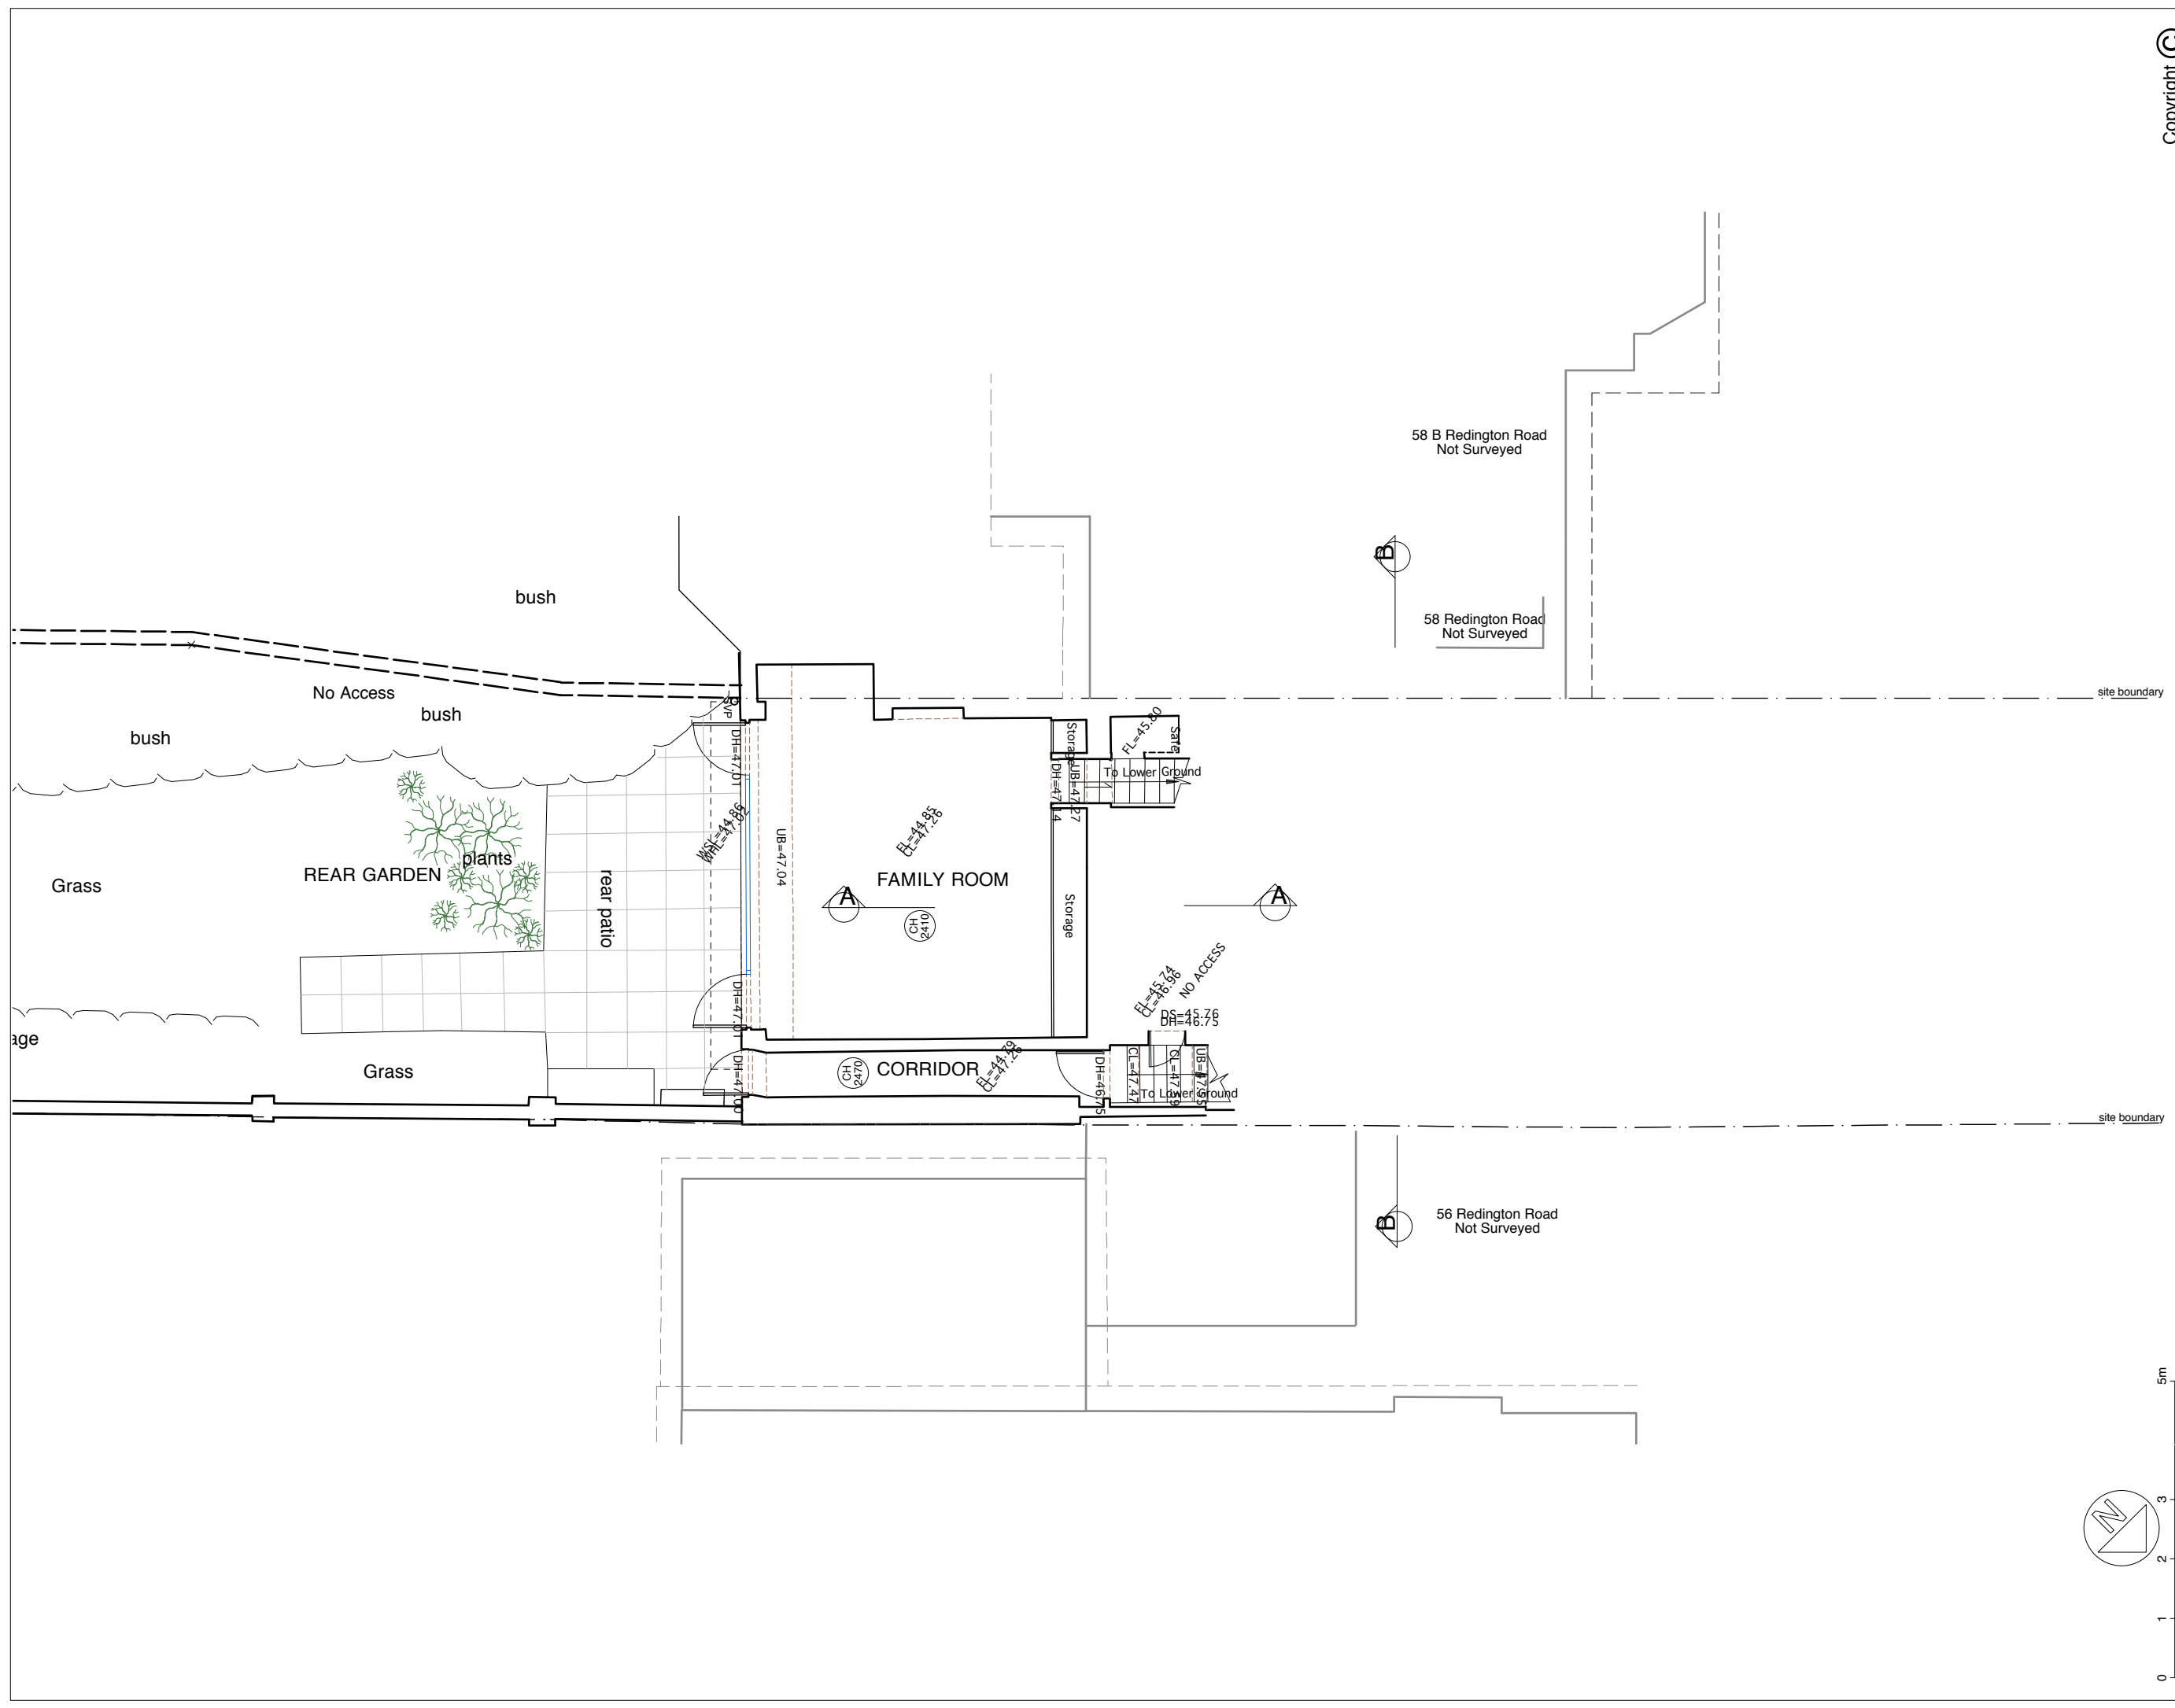

Copyright ©


DATE	07.17	SCALE	1:100 @A3
JOB	157	DRAWING	S02

TAG
ARCHITECTS
TAG ARCHITECTS
14 BELSIZE CRESCENT, HAMFSTEAD, LONDON NW3 5QU
TEL : 020 7431 7974

DRAWING
GARDEN FLOOR PLAN - EXIST.
PROJECT
58A REDINGTON ROAD
CLIENT
MR DANIEL BELOV

TO BE CHECKED ON SITE
ALL DIMENSIONS

PRELIMINARY

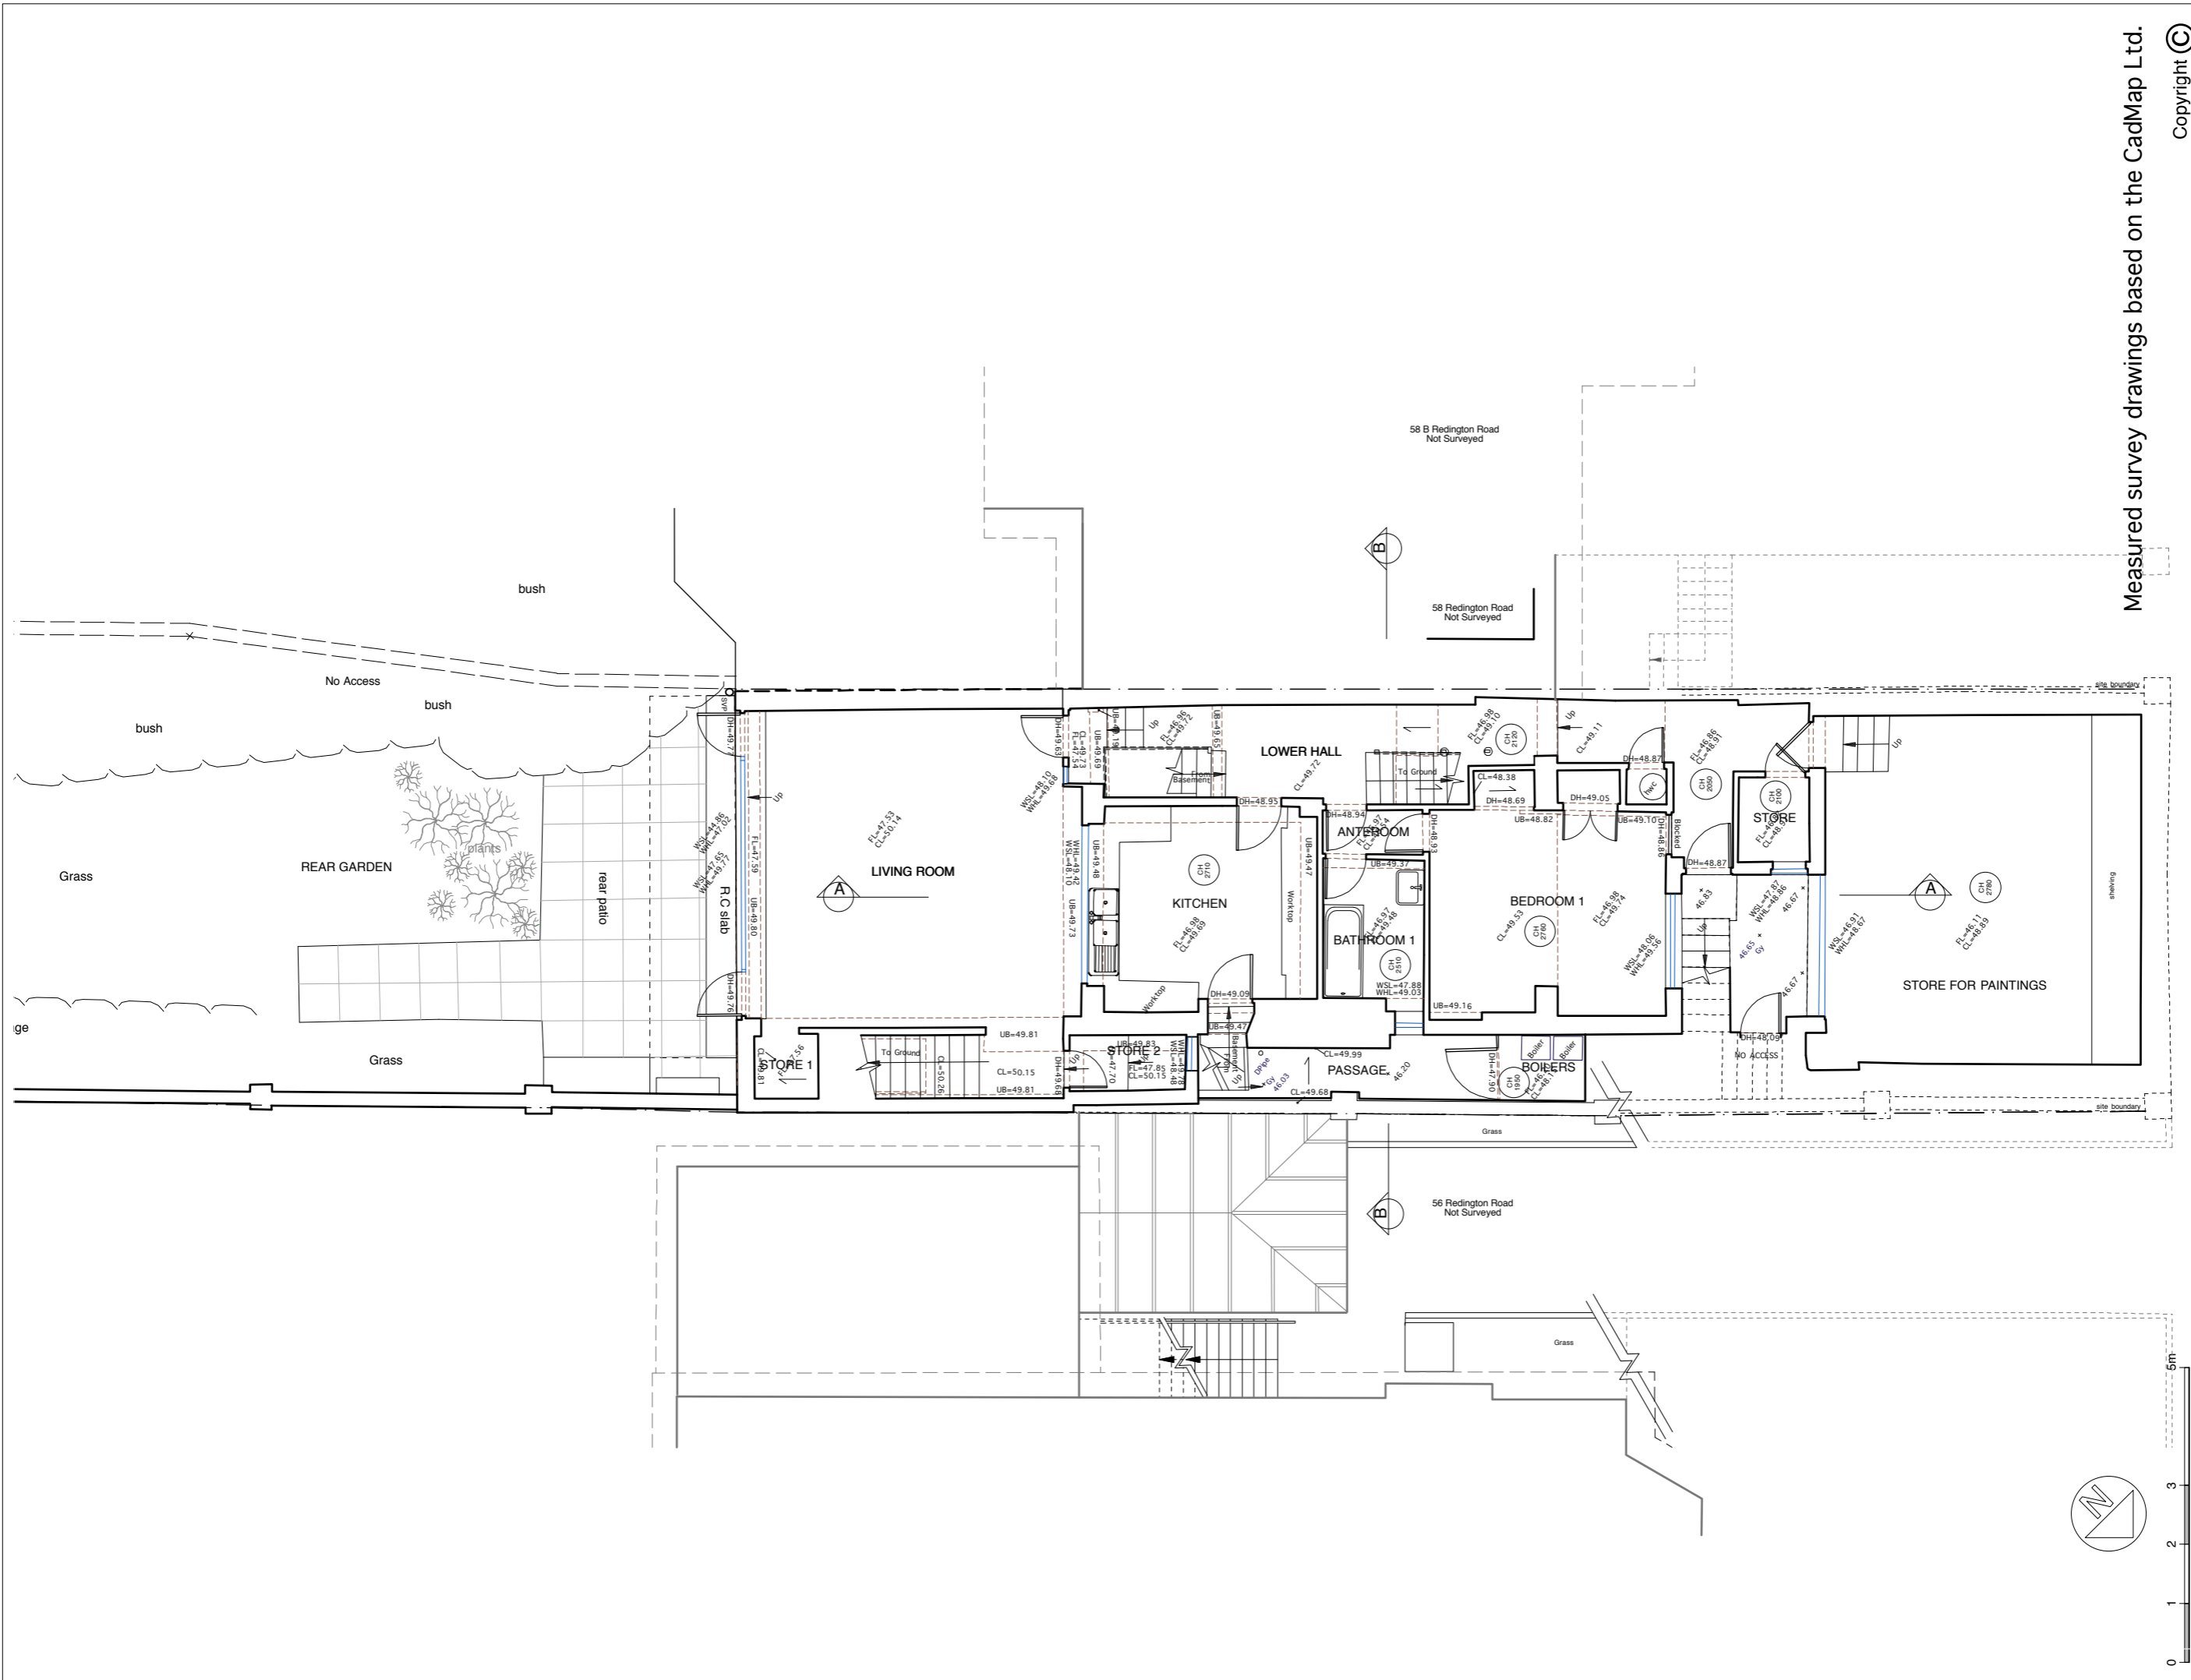

Measured survey drawings based on the CadMap Ltd.

Copyright ©

DATE	SCALE	DRAWING
07.17	1:100 @A3	150
JOB		S03

TAG
ARCHITECTS

TAG ARCHITECTS
14 BELSIZE CRESCENT, HAMPSTEAD, LONDON NW3 5QU
TEL.: 020 7431 7974

DRAWING
LOWER GROUND FLOOR PLAN - EXIST.


PROJECT
58A REDINGTON ROAD

CLIENT
MR DANIEL BELOW

TO BE CHECKED ON SITE
ALL DIMENSIONS

PRELIMINARY



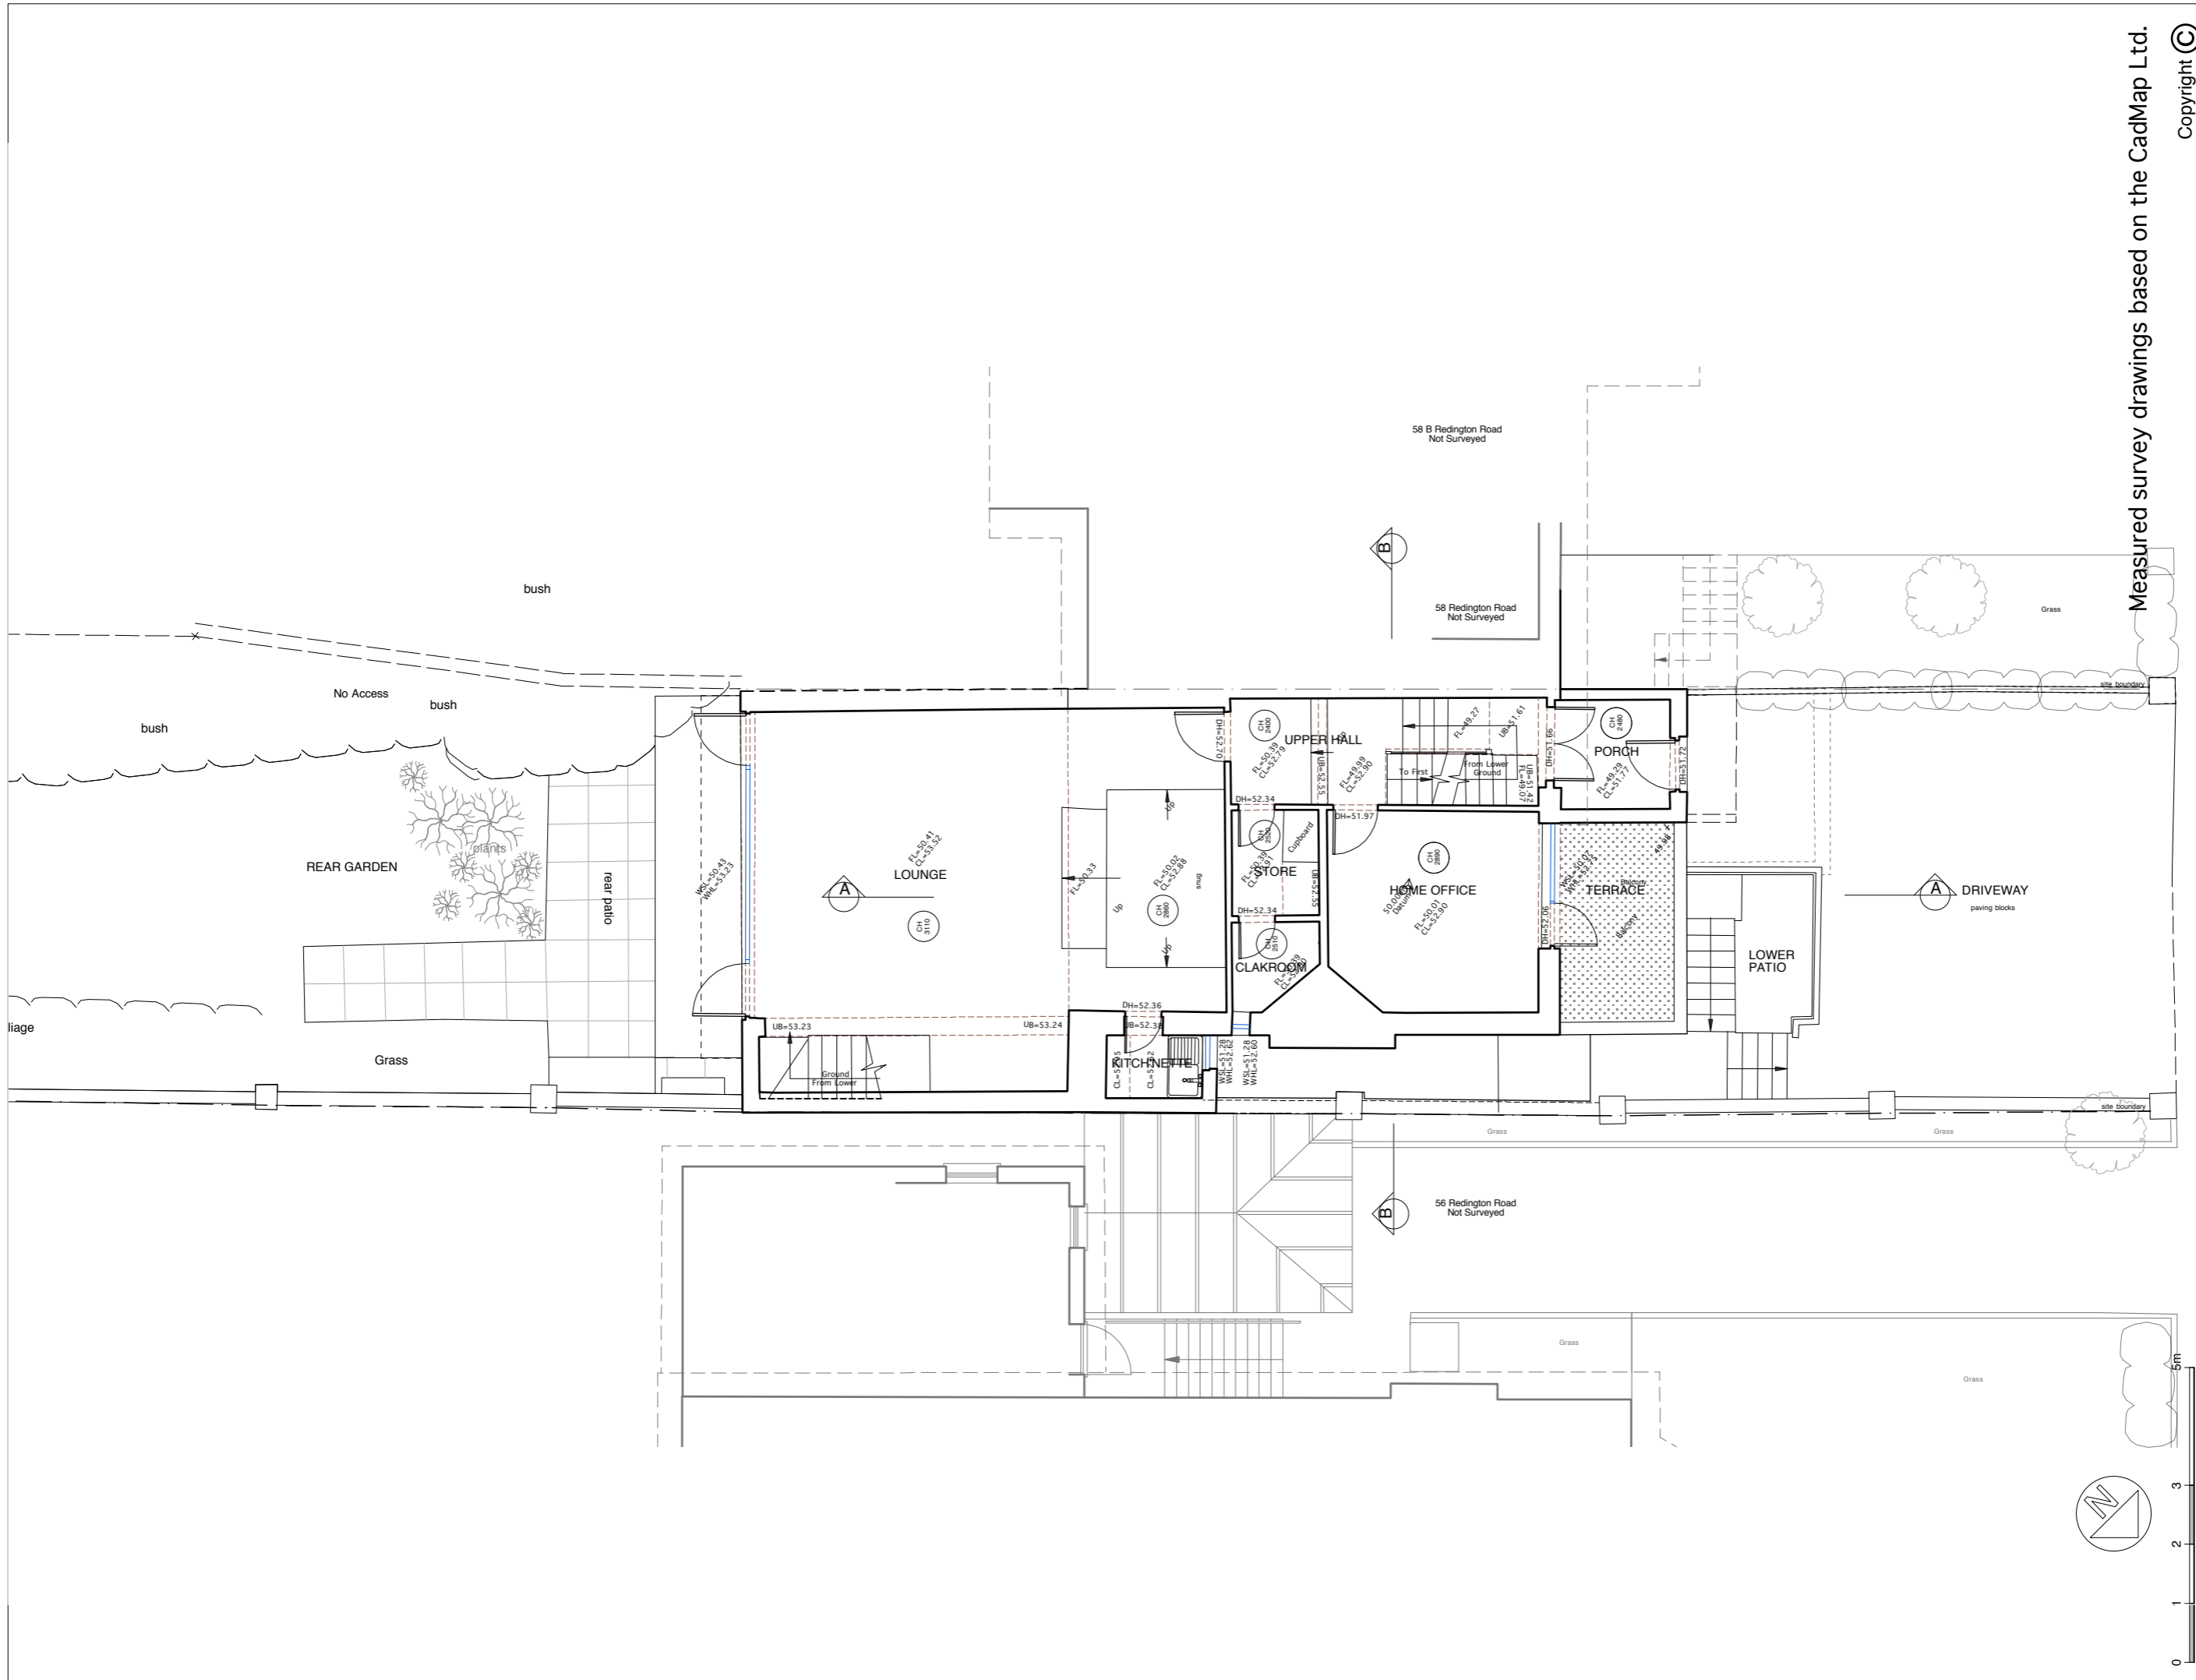

Measured survey drawings based on the CadMap Ltd.

Copyright ©

DATE	SCALE	DRAWING
07.17	1:100 @A3	S04
JOB		
150		

TAG
ARCHITECTS

TAG ARCHITECTS
14 BELSIZE CRESCENT, HAMPSTEAD, LONDON NW3 5QU
TEL.: 020 7431 7974


DRAWING
UPPER GROUND FLOOR PLAN - EXIST.

PROJECT
58A REDINGTON ROAD

CLIENT
MR DANIEL BELOW

TO BE CHECKED ON SITE
ALL DIMENSIONS

PRELIMINARY

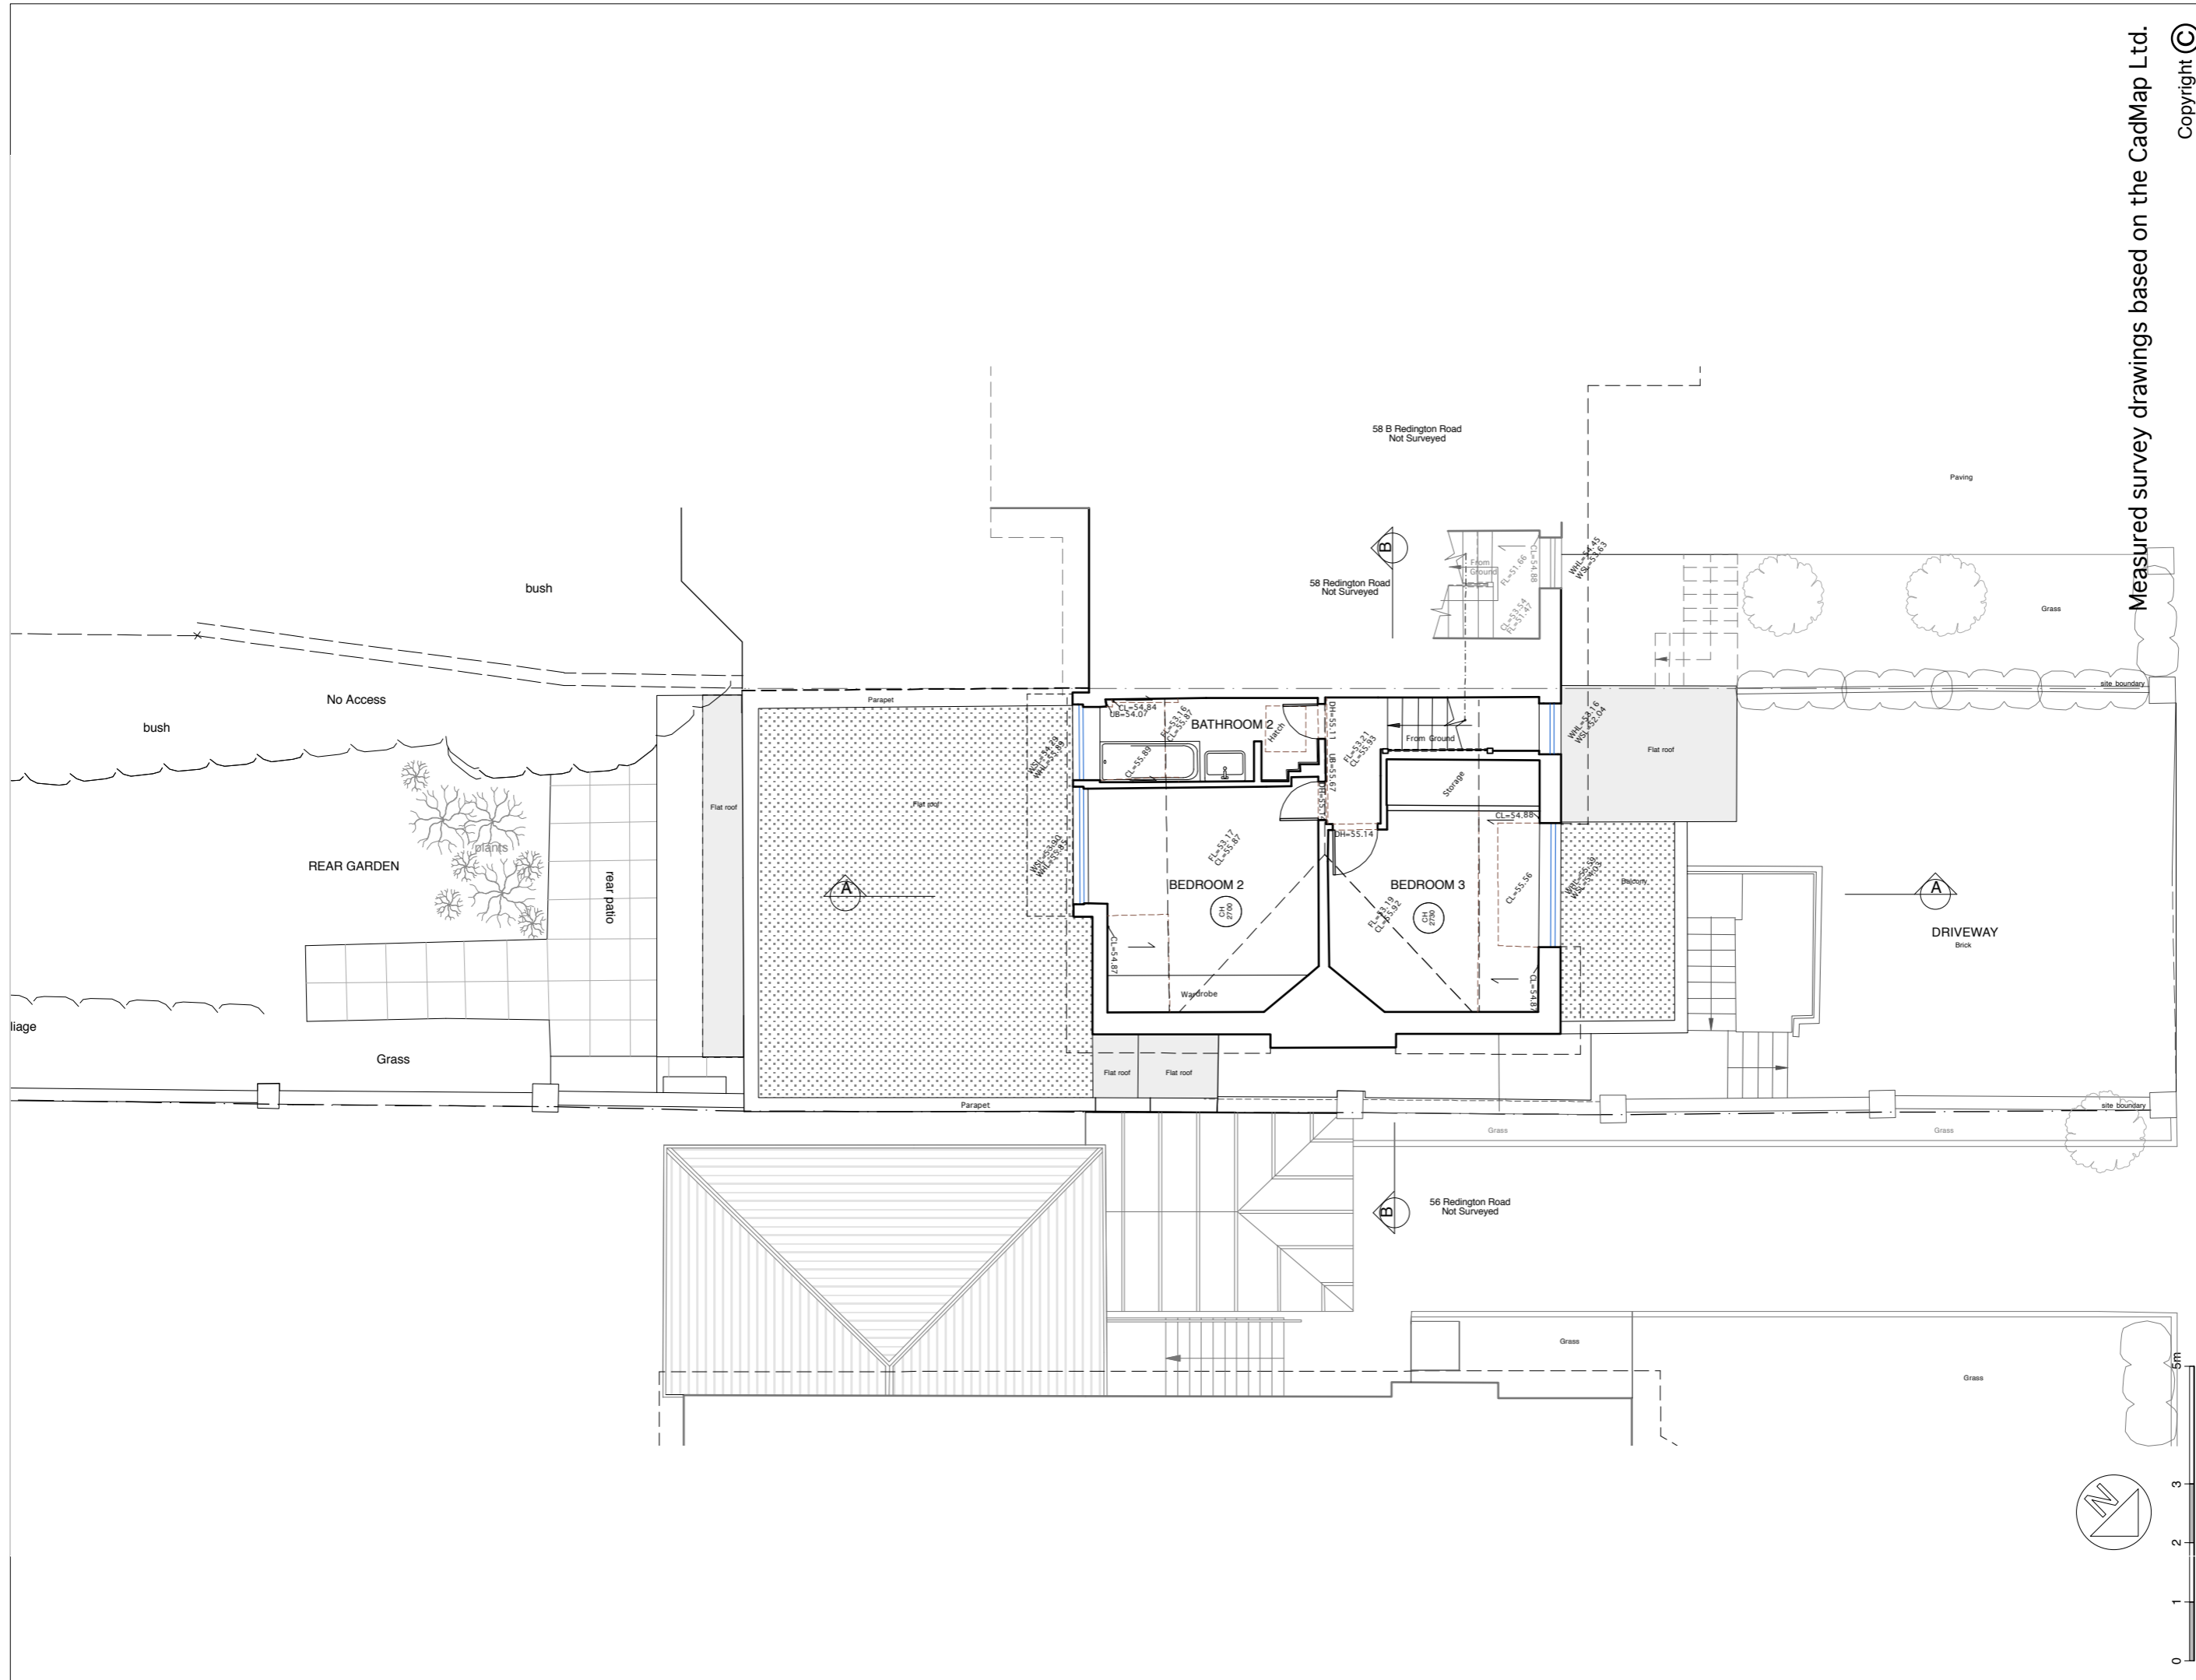

Measured survey drawings based on the CadMap Ltd.

Copyright ©

DATE	SCALE	DRAWING
07.17	1:100 @A3	S05
JOB		
150		

TAG
ARCHITECTS

TAG ARCHITECTS
14 BELSIZE CRESCENT, HAMPSTEAD, LONDON NW3 5QU
TEL.: 020 7431 7974


DRAWING
FIRST FLOOR PLAN - EXIST.

PROJECT
58A REDINGTON ROAD

CLIENT
MR DANIEL BELOW

TO BE CHECKED ON SITE
ALL DIMENSIONS

PRELIMINARY

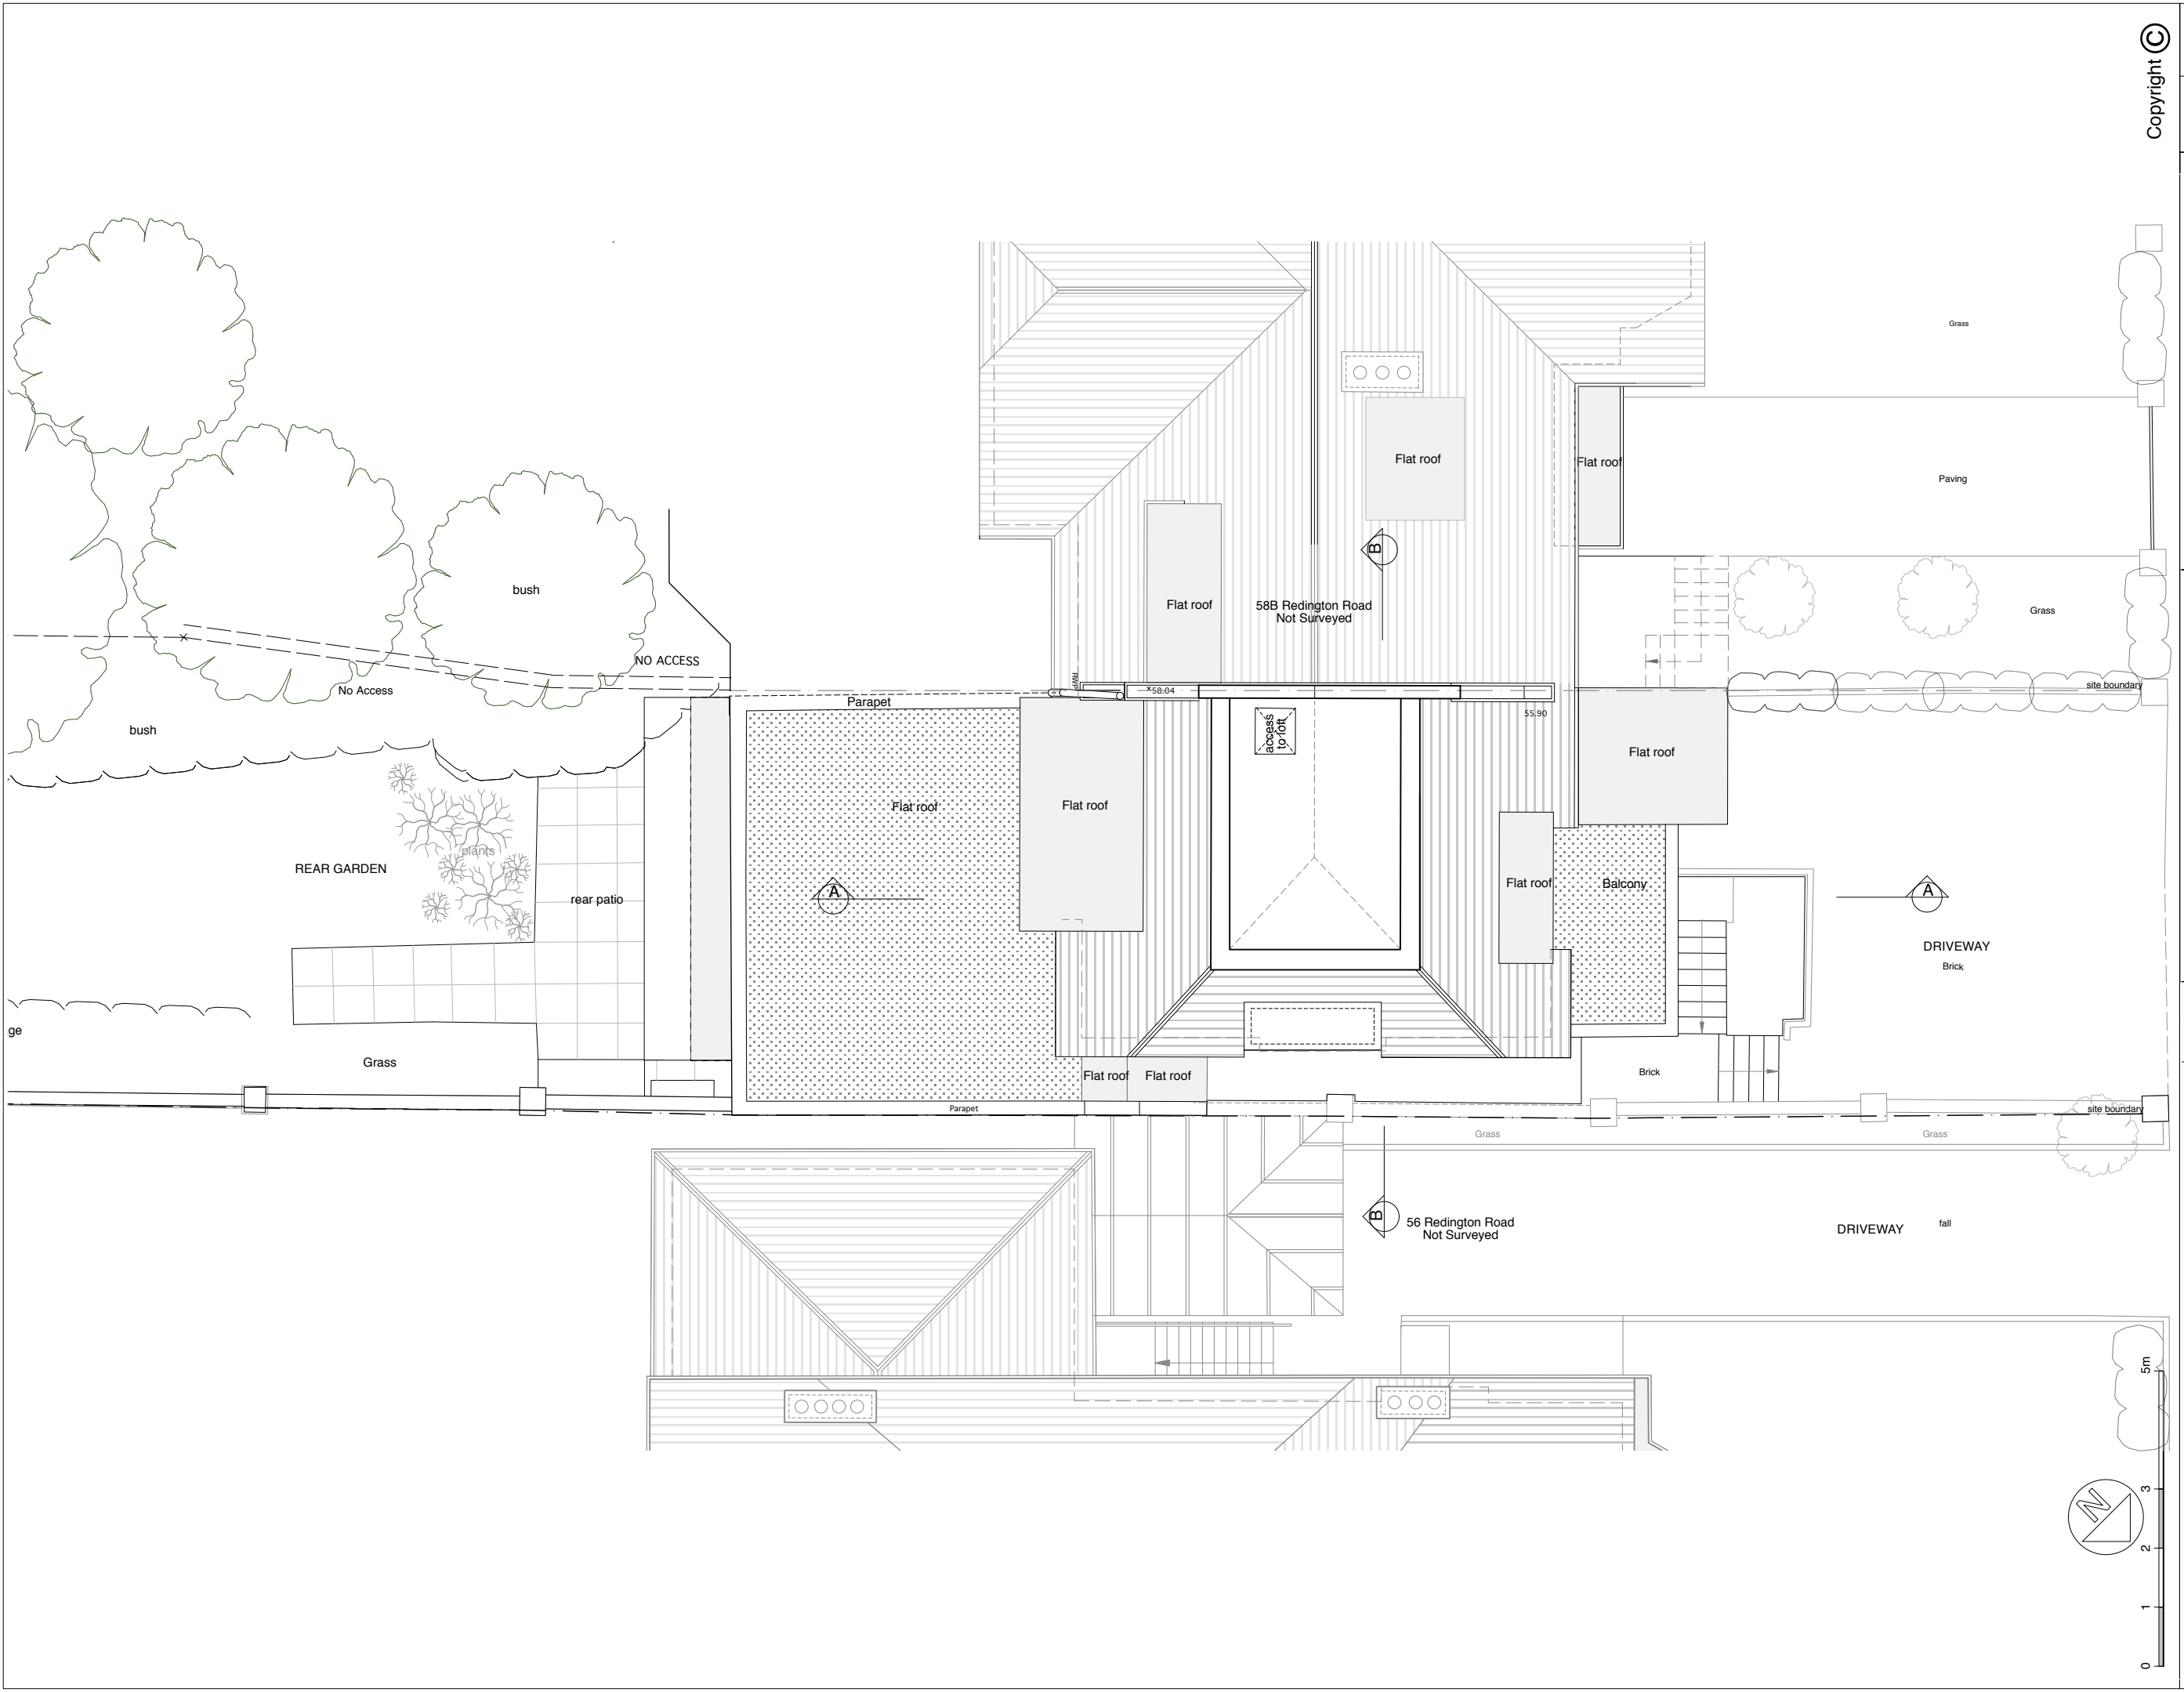

Copyright ©

DATE	07.17	SCALE	1:100 @A3
JOB	157	DRAWING	S06

TAG
ARCHITECTS

TAG ARCHITECTS
14 BELSIZE CRESCENT, HAMFSTEAD, LONDON NW3 5QU
TEL : 020 7431 7974


DRAWING
ATTIC FLOOR PLAN - EXIST.


PROJECT
58A REDINGTON ROAD

CLIENT
MR DANIEL BELOW

TO BE CHECKED ON SITE
ALL DIMENSIONS

PRELIMINARY

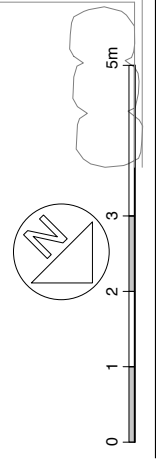

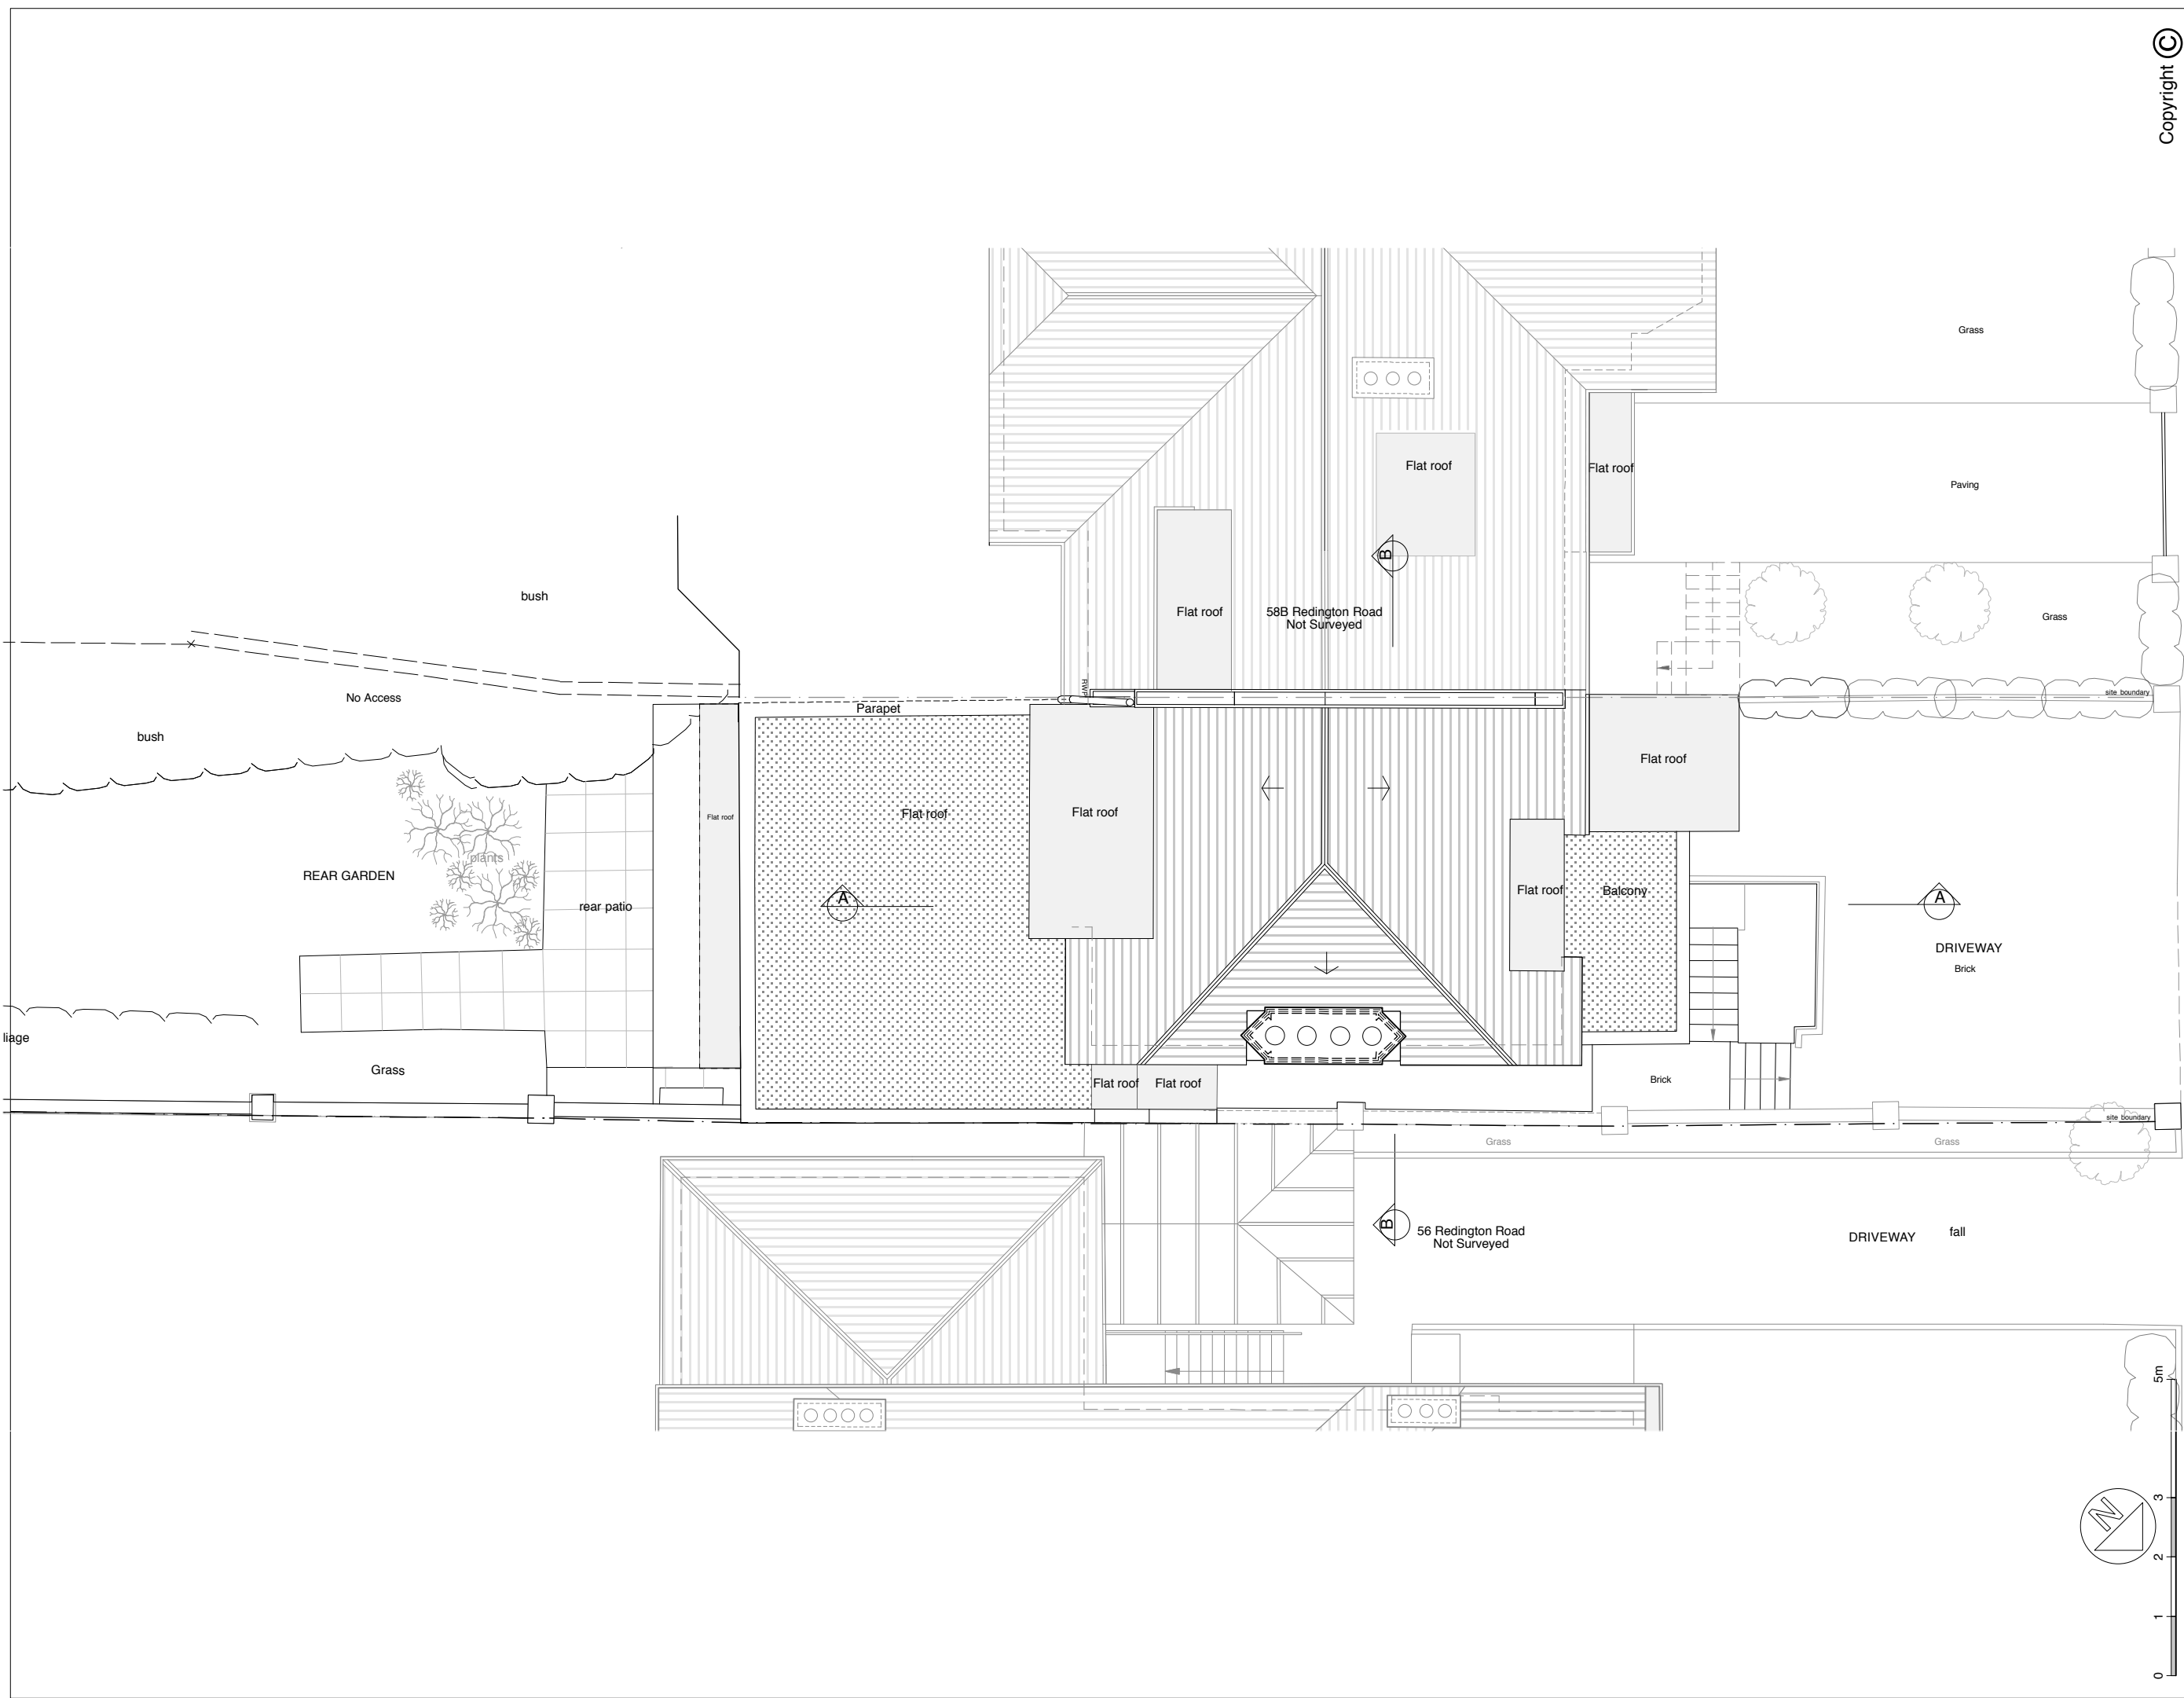

Copyright ©
 DATE 07.17
 SCALE 1:100 @A3
 JOB 157
 DRAWING S07A

TAG
 ARCHITECTS
 TAG ARCHITECTS
 14 BELSIZE CRESCENT, HAMPSTEAD, LONDON NW3 5QU
 TEL : 020 7431 7974

DRAWING
ROOF PLAN - EXIST.
 PROJECT
58A REDINGTON ROAD
 CLIENT
MR DANIEL BELOW

TO BE CHECKED ON SITE
 ALL DIMENSIONS

PRELIMINARY

Copyright ©

SCALE	1:100 @A3
DATE	07.17
JOB	157
DRAWING	S08

TAG
ARCHITECTS

TAG ARCHITECTS
14 BELSIZE CRESCENT, HAMPSTEAD, LONDON NW3 5QU
TEL : 020 7431 7974


DRAWING
SECTION A-A - EXIST.

PROJECT
58A REDINGTON ROAD


CLIENT
MR DANIEL BELOW


TO BE CHECKED ON SITE
ALL DIMENSIONS

PRELIMINARY

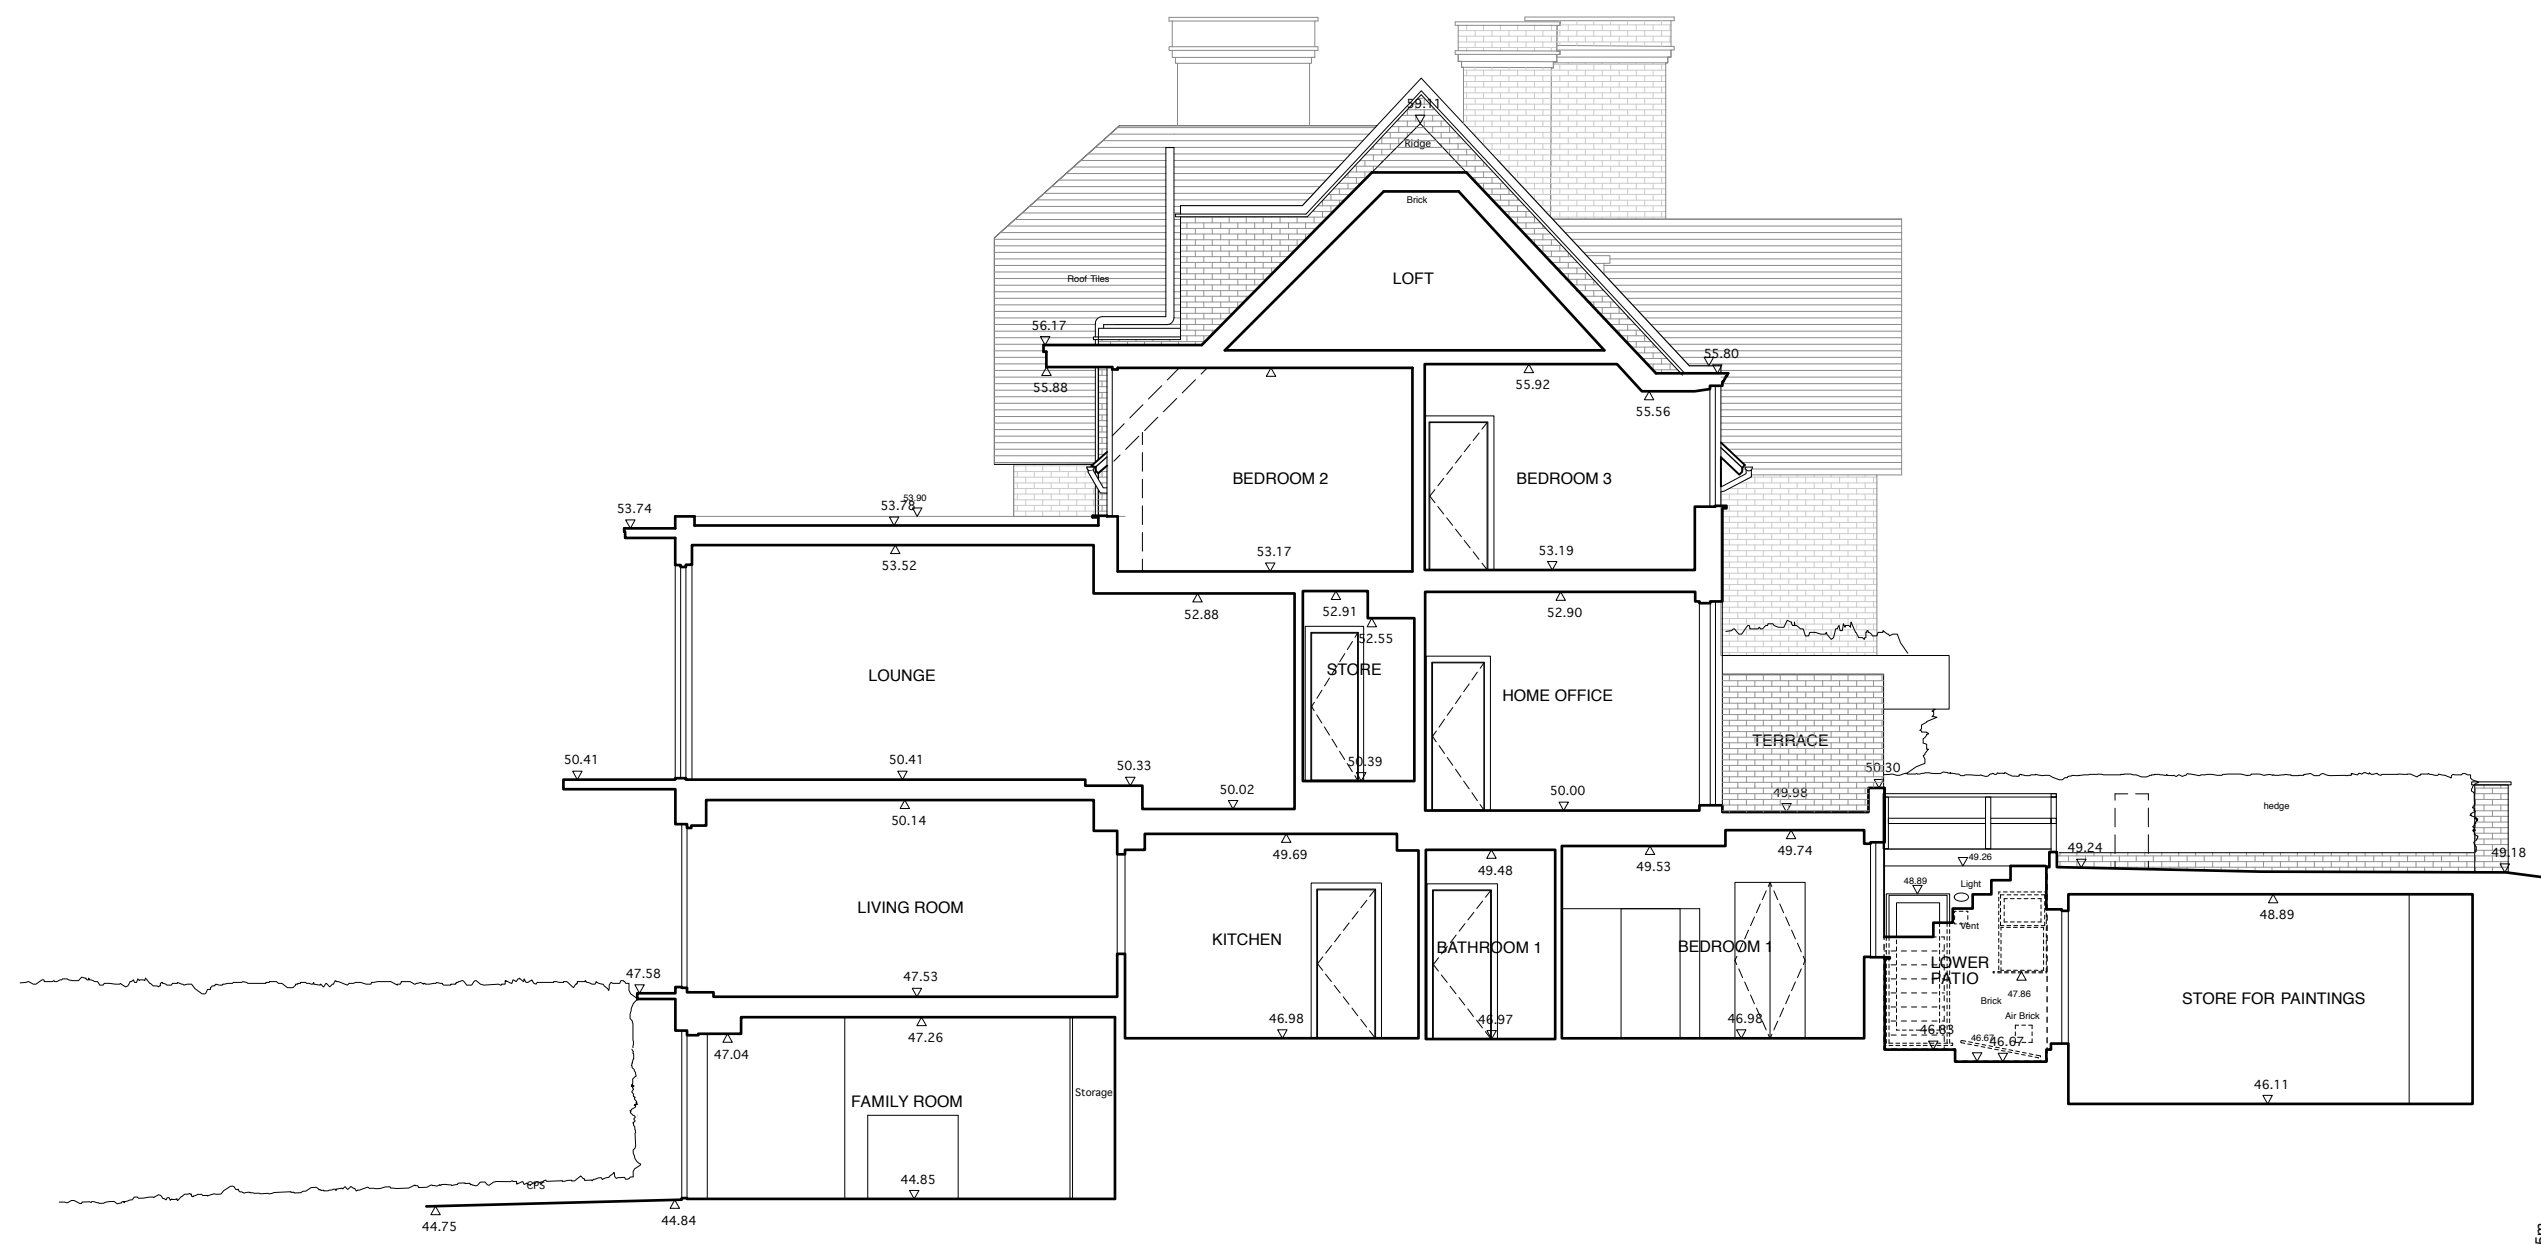

Section A
Datum 42.00m

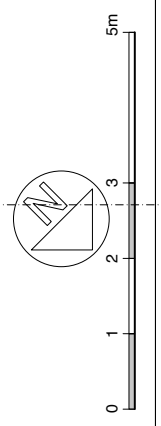

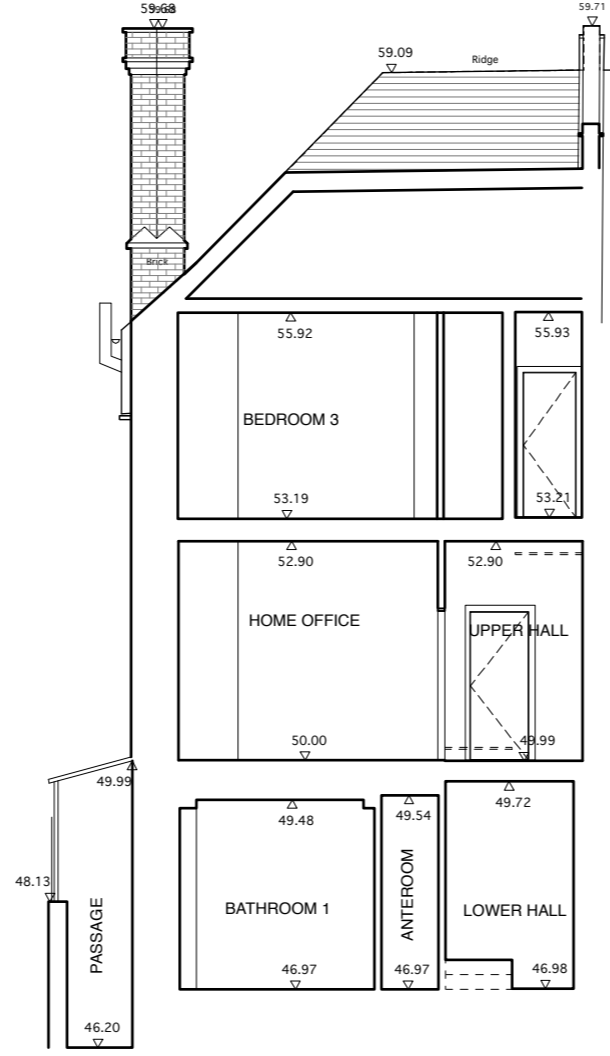

Section B
Datum 45.00m



Measured survey drawings based on the CadMap Ltd.

Copyright ©


TO BE CHECKED ON SITE
ALL DIMENSIONS

DRAWING
SECTION B-B - EXIST.
PROJECT
58A REDINGTON ROAD
CLIENT
MR DANIEL BELOW

TAG
ARCHITECTS
TAG ARCHITECTS
14 BELSIZE CRESCENT, HAMPSTEAD, LONDON NW3 5QU
TEL.: 020 7431 7974

DATE	SCALE
07.17	1:100 @A3
JOB	DRAWING
150	S09

PRELIMINARY

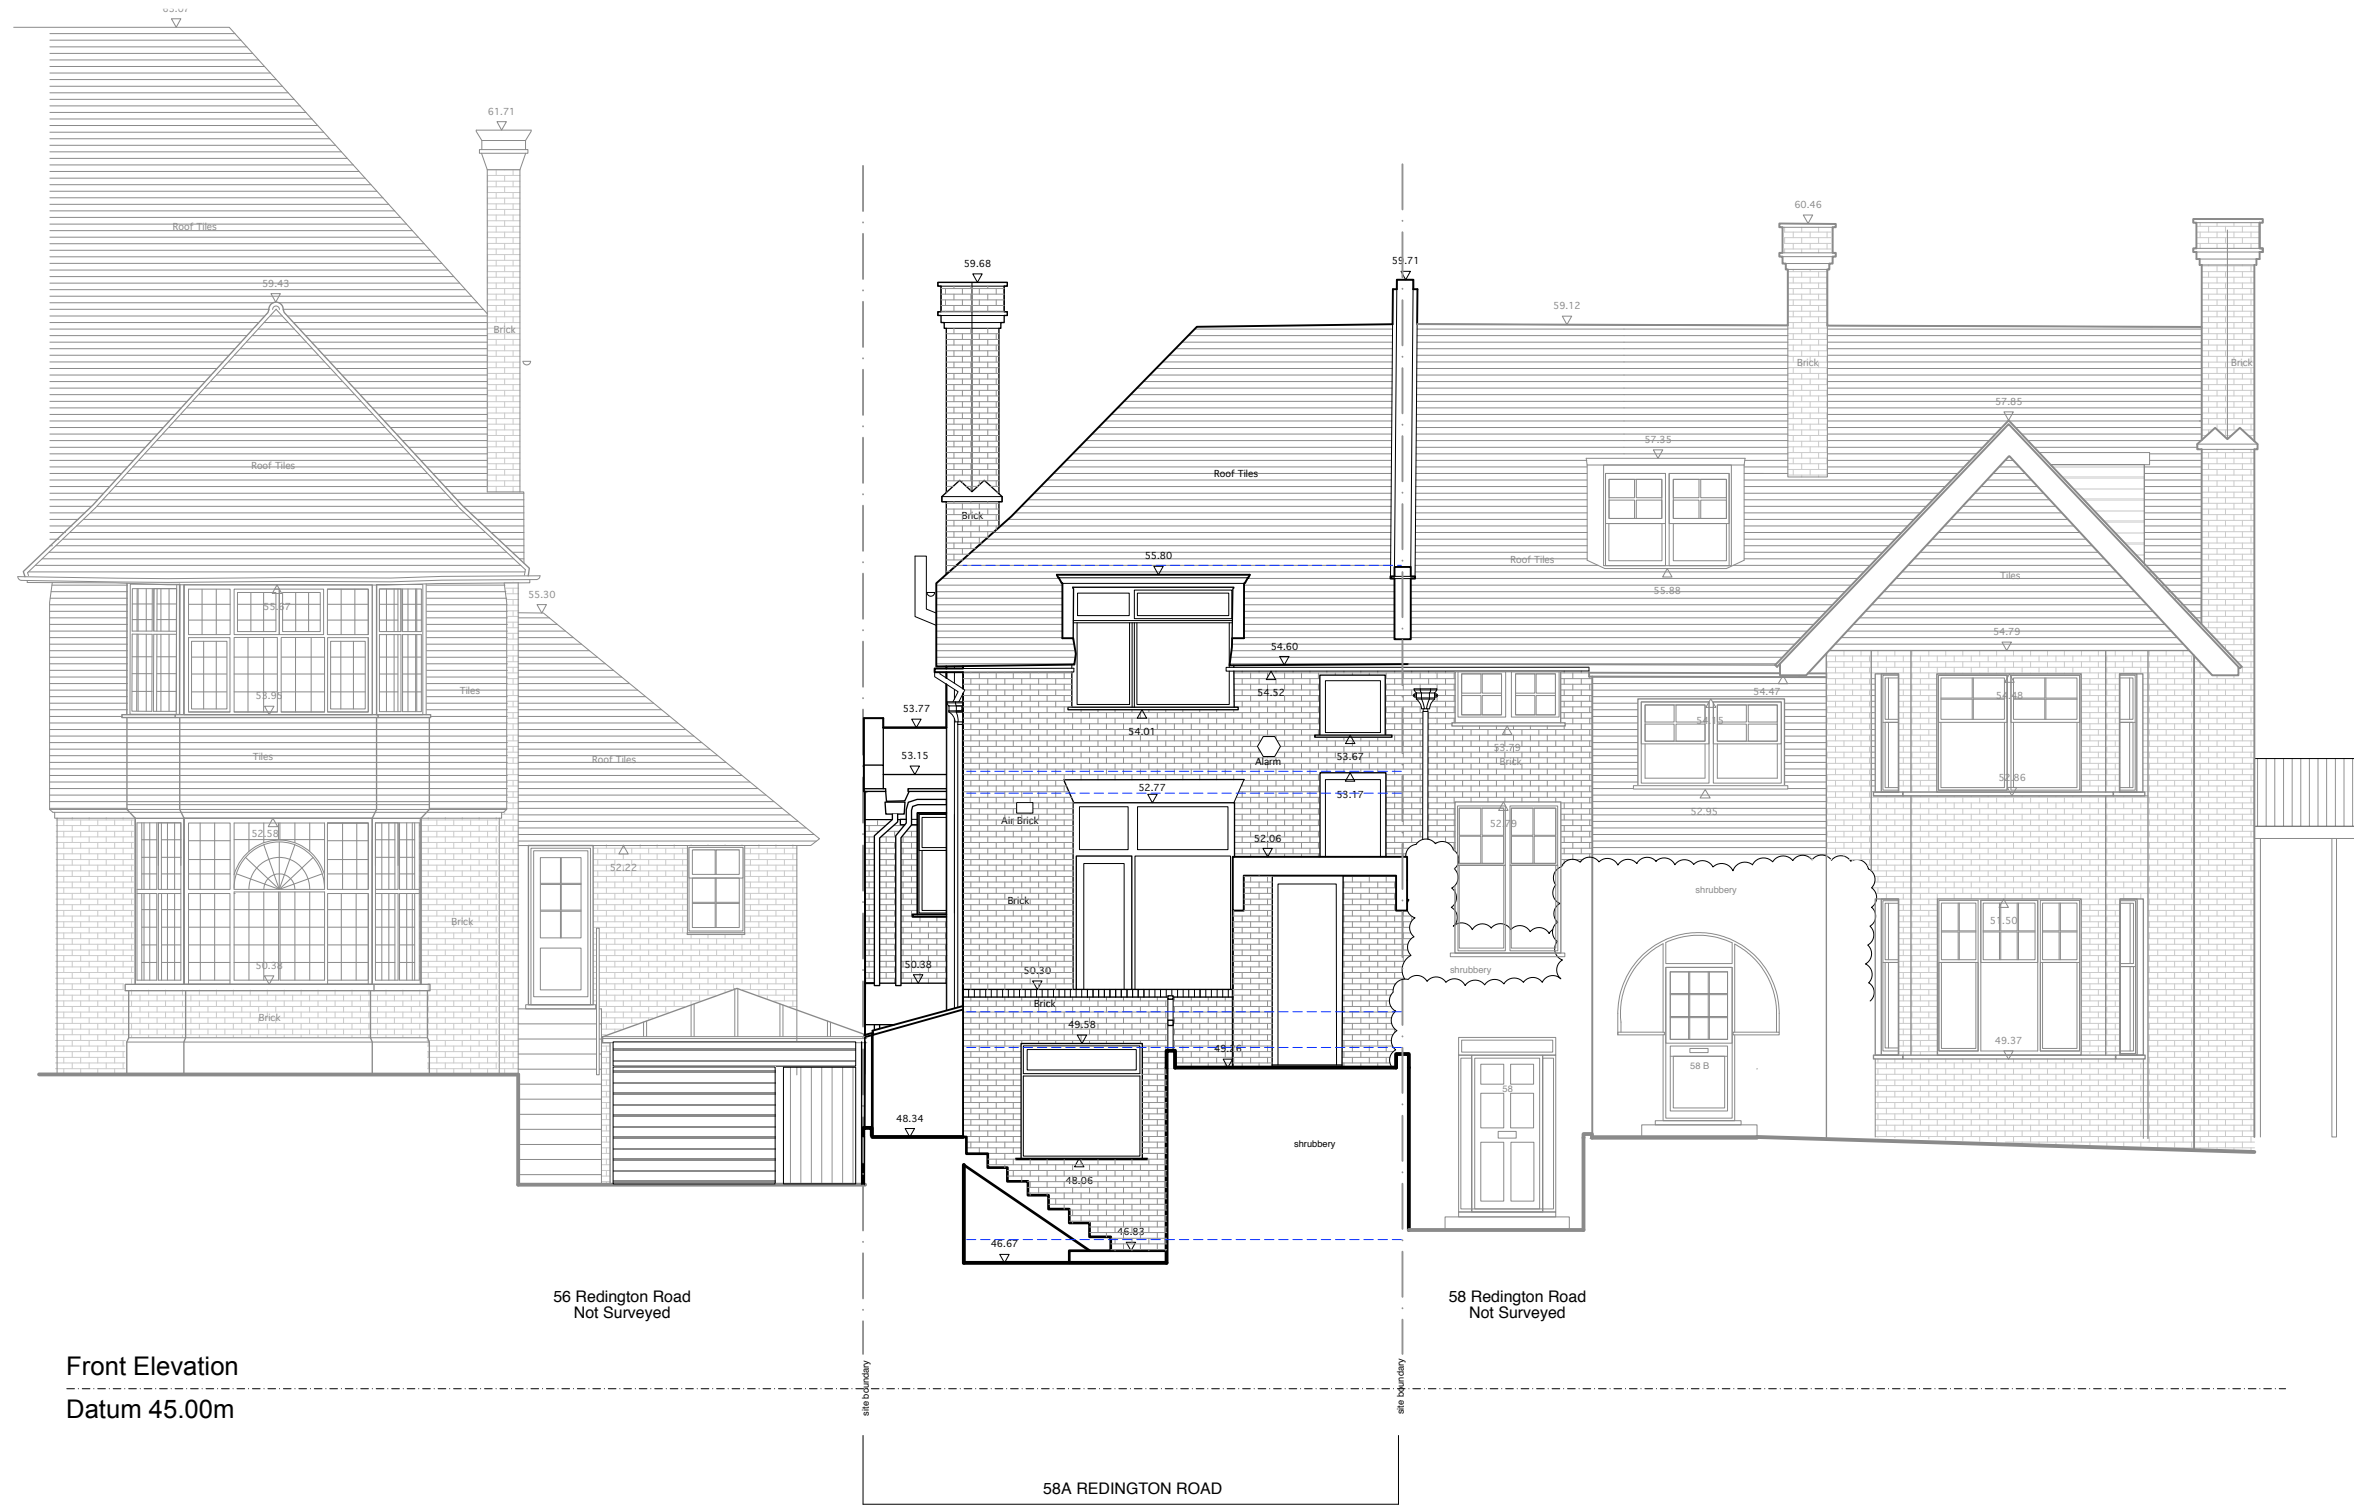

Front Elevation
Datum 45.00m

56 Redington Road
Not Surveyed

58 Redington Road
Not Surveyed

58A REDINGTON ROAD



Copyright ©

SCALE	1:100 @A3
DATE	07.17
JOB	157
DRAWING	S10

TAG
ARCHITECTS

TAG ARCHITECTS
14 BELSIZE CRESCENT, HAMFSTEAD, LONDON NW3 5QU
TEL : 020 7431 7974


DRAWING
FRONT ELEVATION - EXIST.

PROJECT
58A REDINGTON ROAD

CLIENT
MR DANIEL BELOV

TO BE CHECKED ON SITE
ALL DIMENSIONS

PRELIMINARY

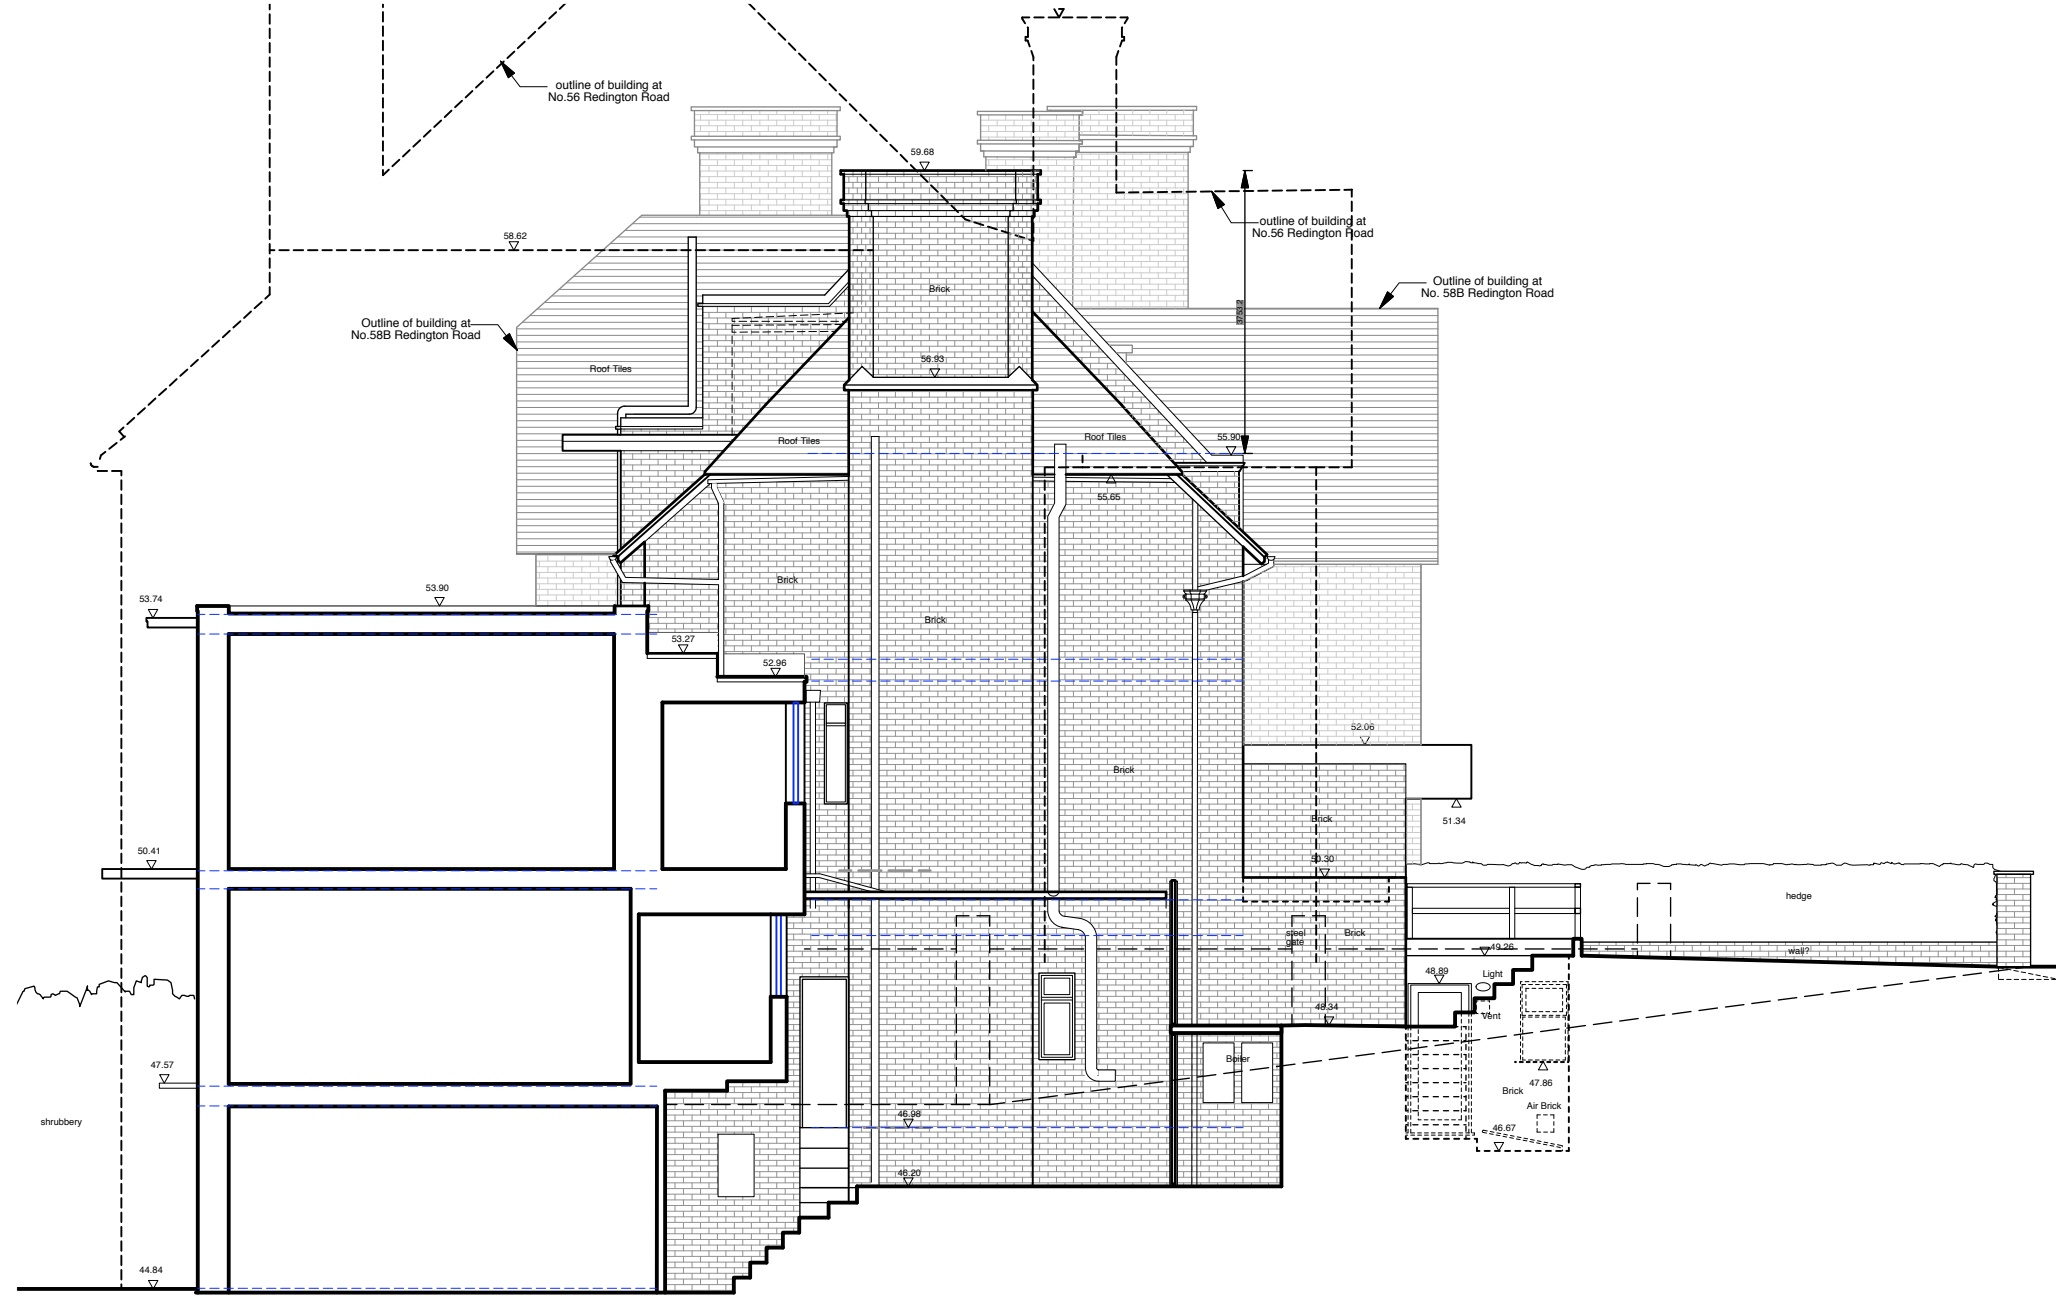

Copyright ©

SCALE	1:100 @A3
DATE	07.17
JOB	157
DRAWING	S11

TAG
ARCHITECTS
TAG ARCHITECTS
14 BELSIZE CRESCENT, HAMFSTEAD, LONDON NW3 5QU
TEL : 020 7431 7974


DRAWING
SIDE ELEVATION - EXIST.
PROJECT
58A REDINGTON ROAD
CLIENT
MR DANIEL BELOV

TO BE CHECKED ON SITE
ALL DIMENSIONS

PRELIMINARY



Rear Elevation
Datum 42.00m

 

TO BE CHECKED ON SITE
ALL DIMENSIONS

PRELIMINARY

DRAWING
REAR ELEVATION - EXIST.

PROJECT
58A REDINGTON ROAD

CLIENT
MR DANIEL BELOW

TAG
ARCHITECTS

TAG ARCHITECTS
14 BELSIZE CRESCENT, HAMPSTEAD, LONDON NW3 5QU
TEL: 0207 431 7874


Copyright ©

DATE
07.17

SCALE
1:100
@A3

JOB
157

DRAWING
S12

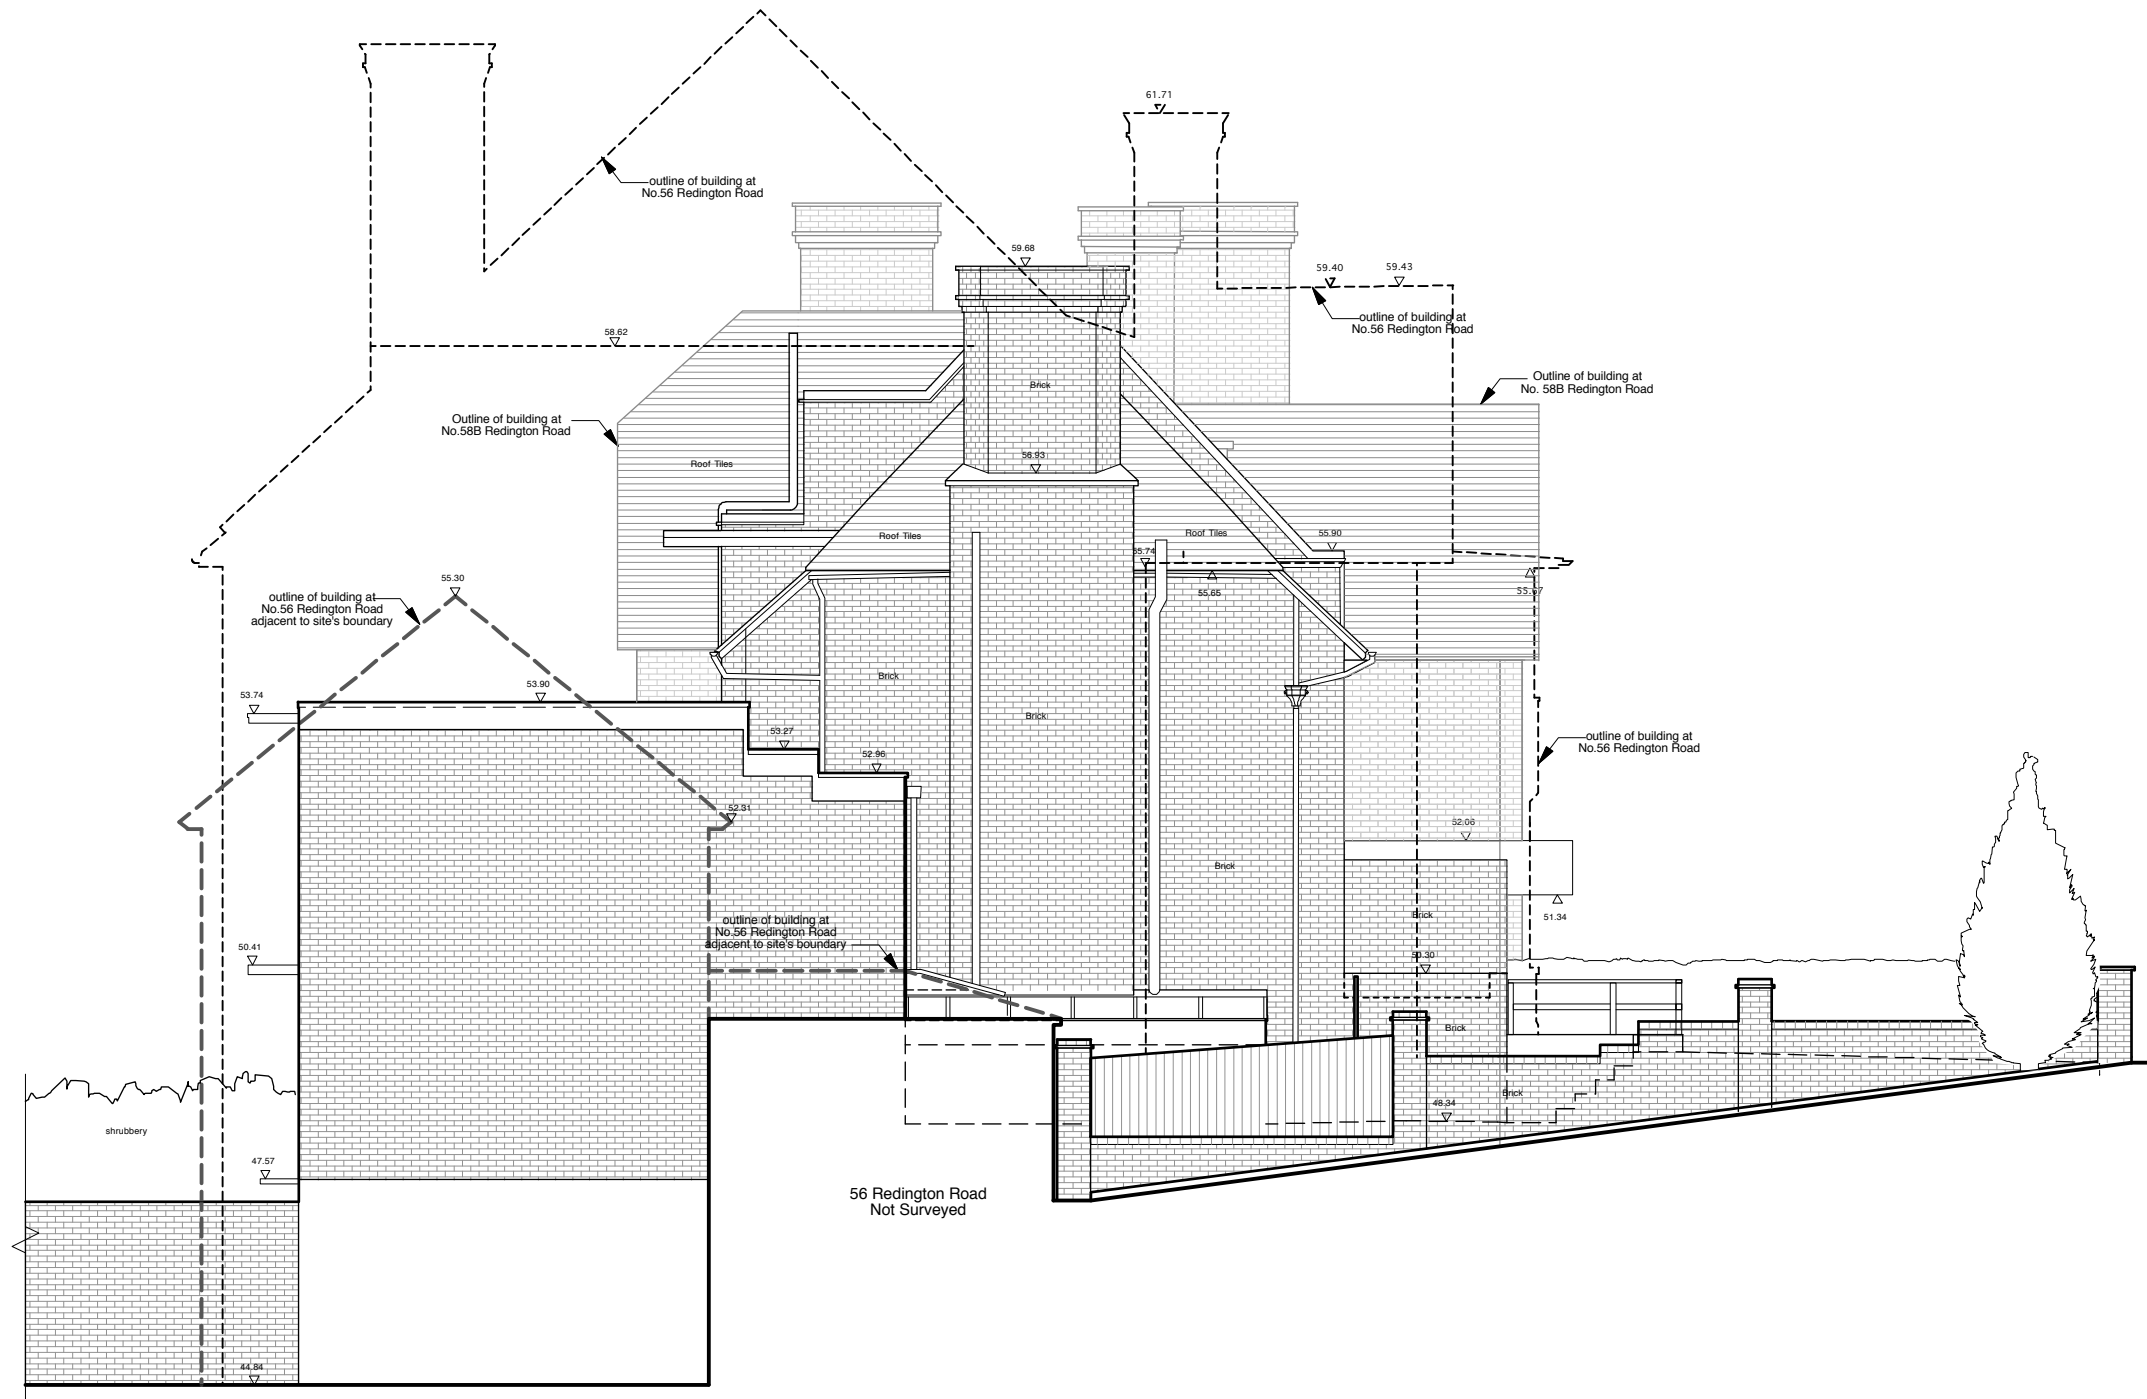

Side Elevation
Datum 42.00m



PRELIMINARY


TO BE CHECKED ON SITE
ALL DIMENSIONS

DRAWING VIEW FROM NEIGHBOUR
AT 56RR - EXIST.
PROJECT 58A REDINGTON ROAD
CLIENT MR DANIEL BELOV

TAG
ARCHITECTS
TAG ARCHITECTS
14 BELSIZE CRESCENT, HAMPFSTEAD, LONDON NW3 5QU
TEL : 020 7431 7974

DATE	SCALE	DRAWING
07.17	1:100 @A3	S15A
JOB		
157		

Copyright ©

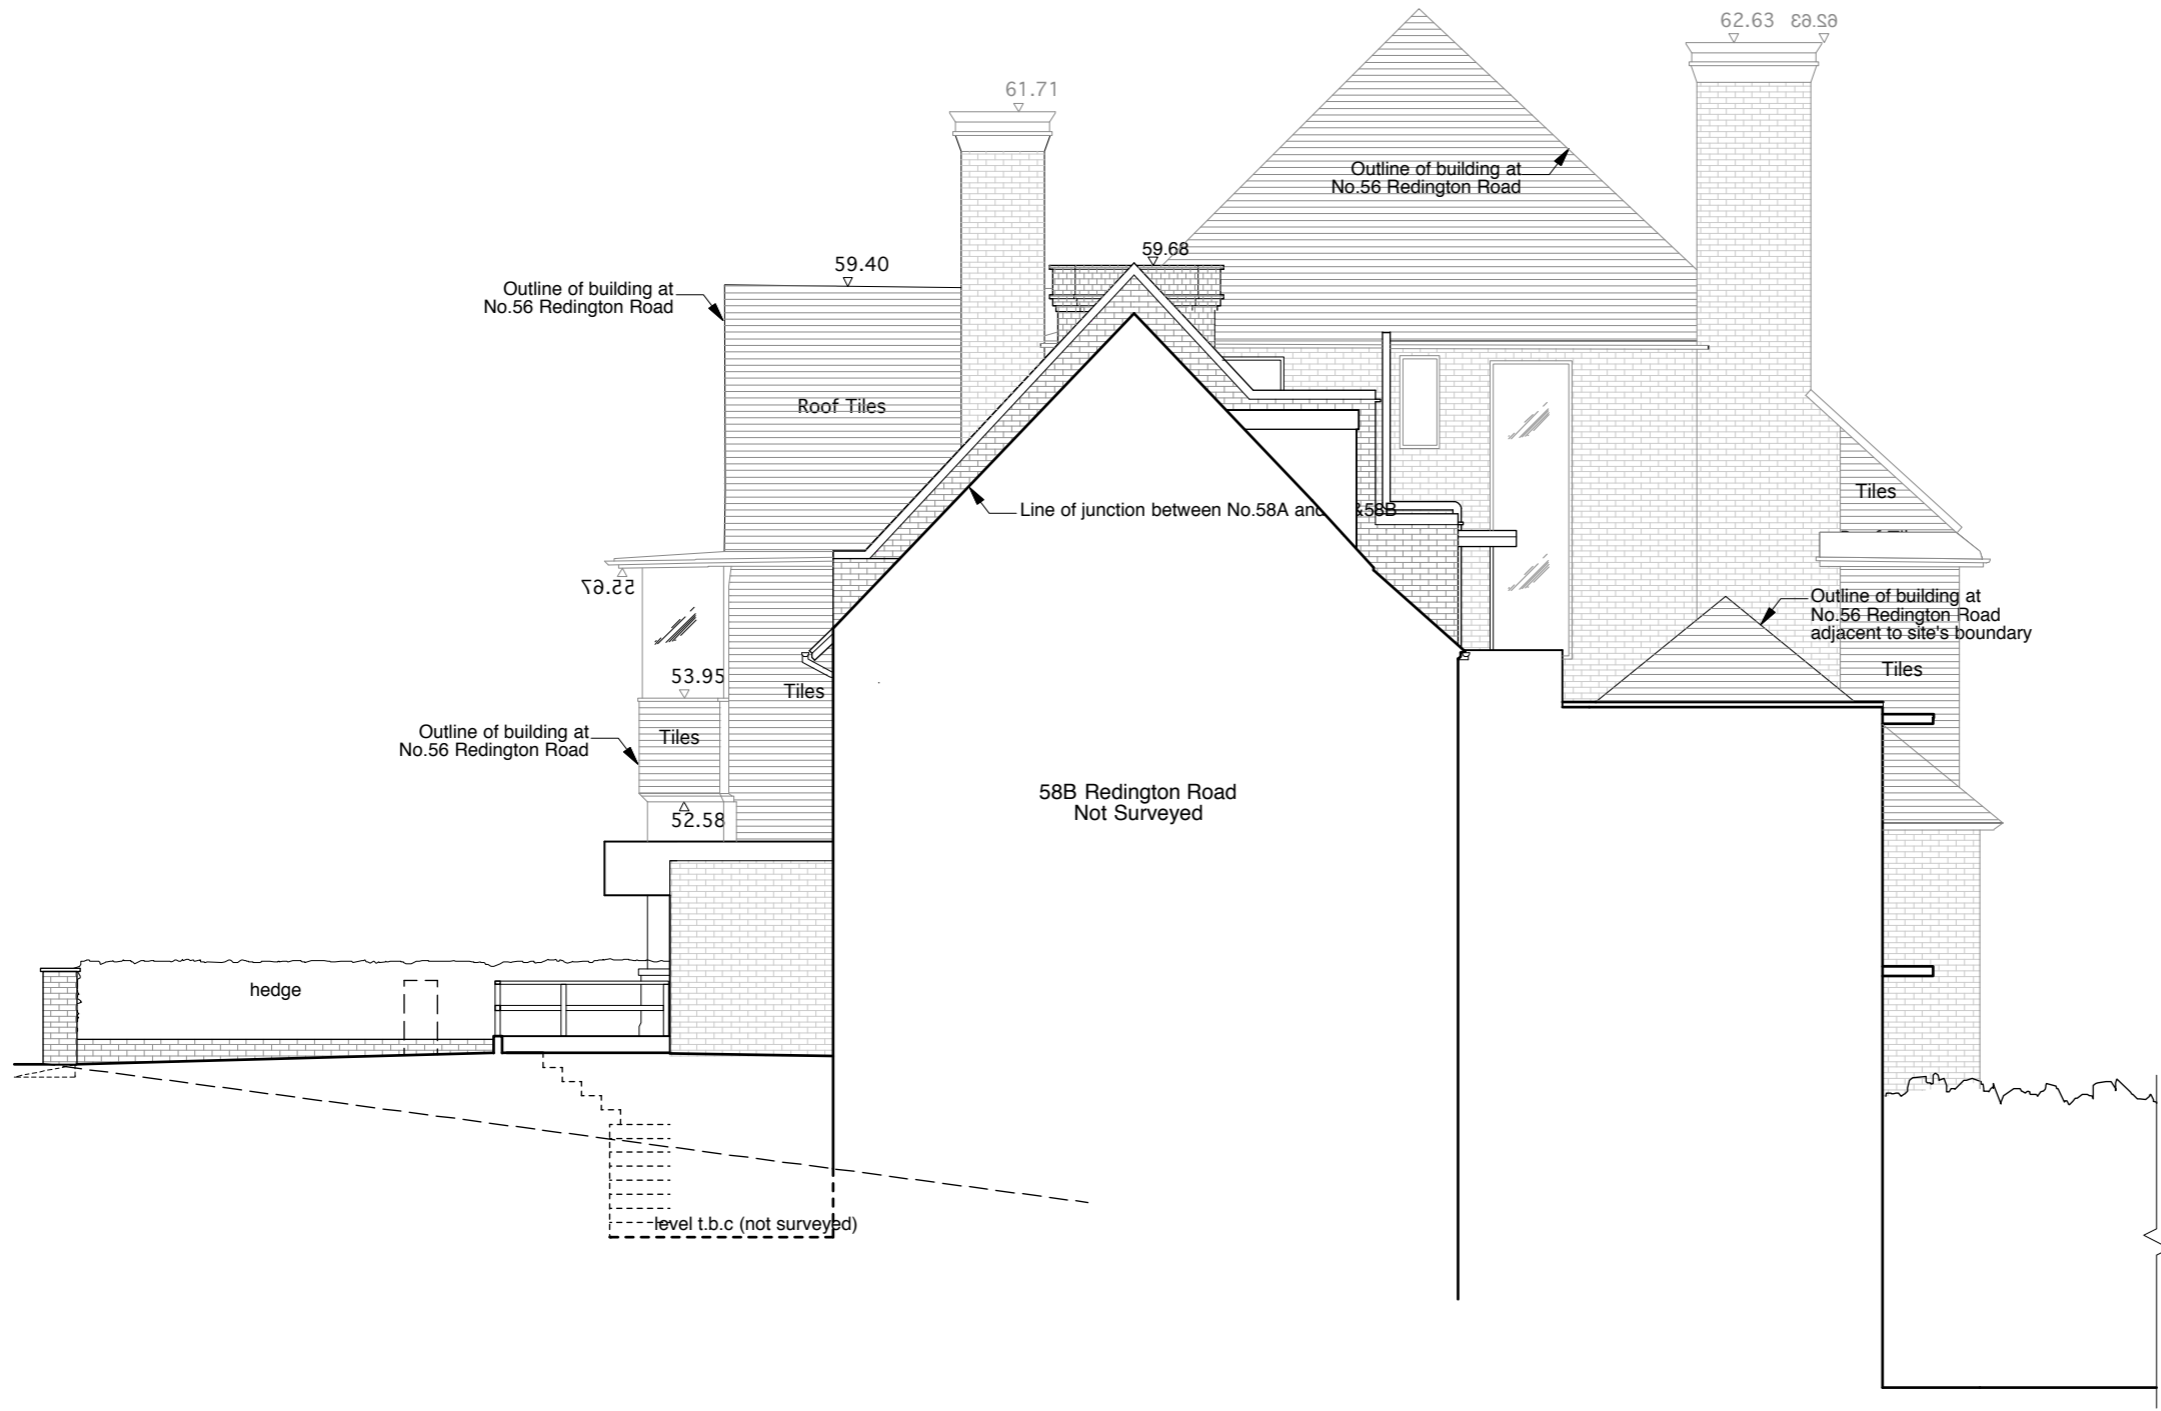

Copyright ©


DATE	07.17	SCALE	1:100 @A3
JOB	157	DRAWING	S16A

TAG
ARCHITECTS
TAG ARCHITECTS
14 BELSIZE CRESCENT, HAMPSHIRE, LONDON NW3 5QU
TEL.: 020 7431 7974

DRAWING VIEW FROM NO. 58B & C
REDINGTON RD - EXISTING
PROJECT
58A REDINGTON ROAD
CLIENT
MR DANIEL BELOV

ALL DIMENSIONS
TO BE CHECKED ON SITE

PLANNING

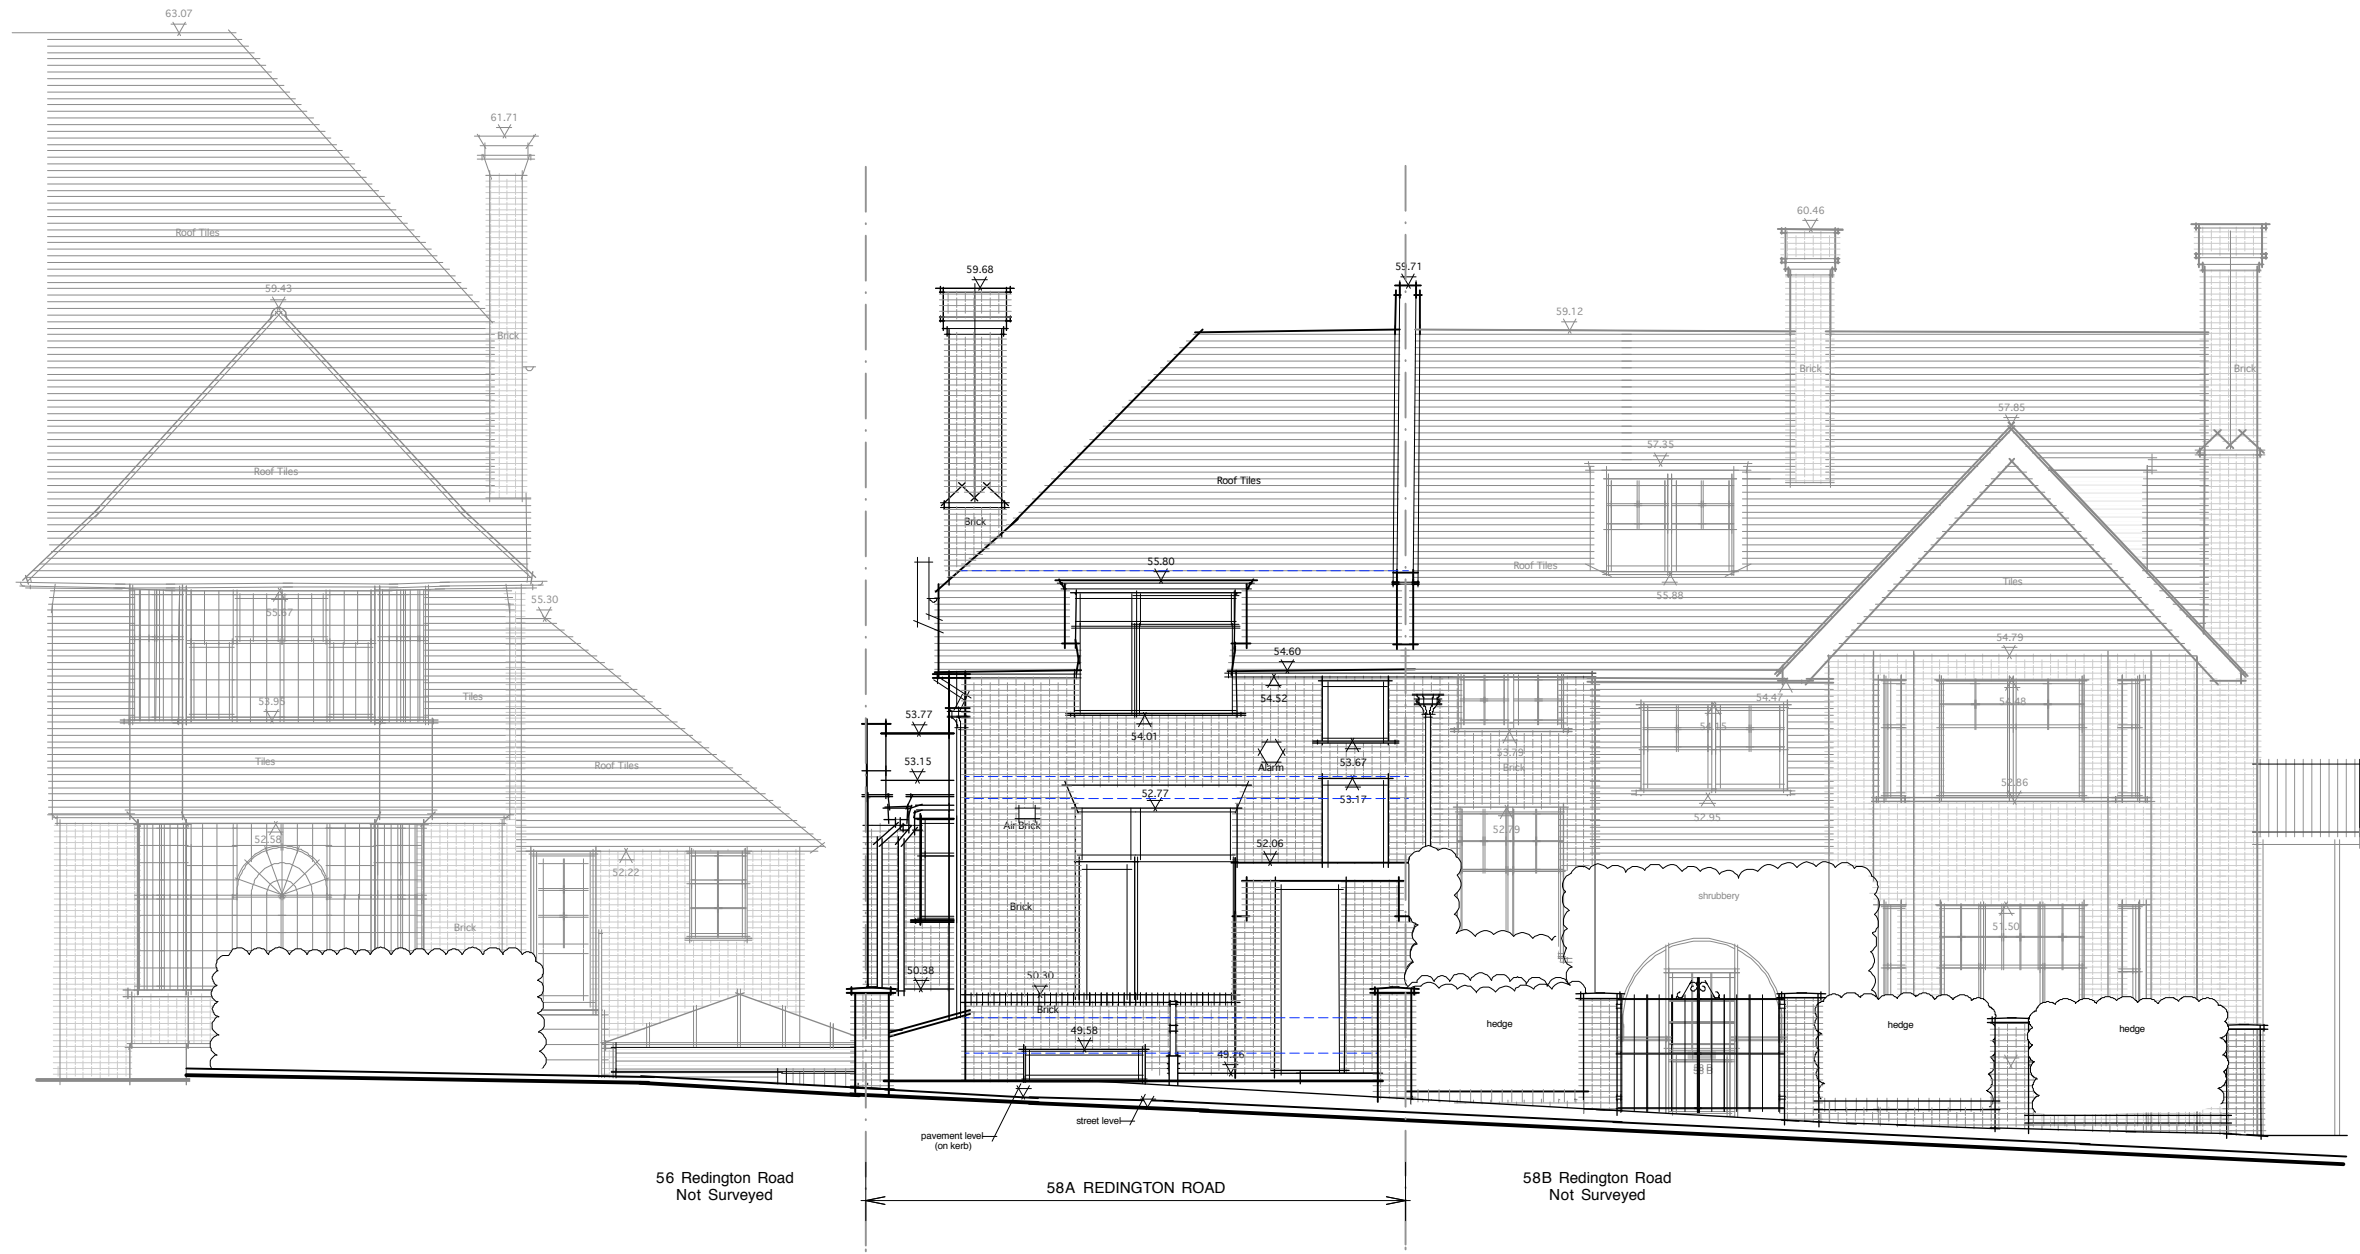

Copyright ©

DATE	SCALE	DRAWING
07.17	1:100 @ A3	S17
JOB		
157		

TAG
ARCHITECTS

TAG ARCHITECTS
14 BELSIZE CRESCENT, HAMPSTEAD, LONDON NW3 5QU
TEL.: 020 7431 7974

DRAWING
FRONT STREET VIEW - EXIST.

PROJECT
58A REDINGTON ROAD

CLIENT
MR DANIEL BELOV

TO BE CHECKED ON SITE
ALL DIMENSIONS

PRELIMINARY



View from street at Nos.56 & 58a Redington Road



View from street at Nos.56, 58, 58a & 58b Redington Road



View from street at Nos.58, 58a & 58b Redington Road



Front driveway at 58a Redington Road



View from garden at Nos.58, 58b & 58c Redington Road



View from garden at Nos.56 & 58a Redington Road



View at rear garden at 58a Redington Road



PLANNING

ALL DIMENSIONS TO BE CHECKED ON SITE

DRAWING
PHOTO SURVEY - EXISTING

PROJECT
58A REDINGTON ROAD

CLIENT
MR DANIEL BELOV

TAG
ARCHITECTS

TAG ARCHITECTS
14 BELSIZE CRESCENT, HAMPSHIRE, LONDON NW3 5QU
TEL.: 020 7431 7974

Copyright ©

DATE
07.17

JOB
157

SCALE
1:100
@A3

DRAWING
S20