



LOCATION PLAN Scale: 1:1250

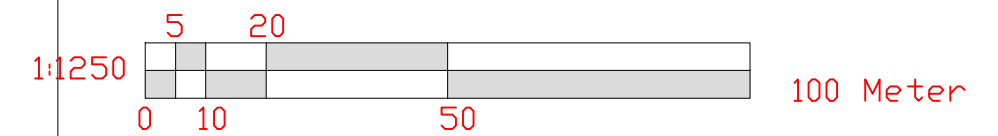

SITE PLAN Scale: 1:500

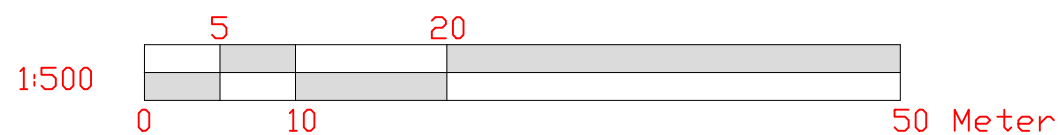

NOTE:
- All dimensions in this drawings are metric.

Notes:



walker
CONSTRUCTION CONSULTANTS

EMPLOYER'S AGENTS & PROJECT MANAGERS
Unit A Court House 11a High Street Barnet
LONDON EN5 5UJ
TEL: 020 8446 5537
E-MAIL: INFO@WALKERMANAGMENT.CO.UK

TITLE
LOCATION AND BLOCK PLAN

PROJECT
27 Randolph Street

CLIENT
CIRCLE 33 HOUSING / KIER

SCALE: AS IDENTIFIED
CAD FILE: -
DATE: 08.11.17
DRAWN BY: GSR
CHECKED:

PROJECT NO.	DRAWING NO.	REVISION
3851	3851/WM/04	0