

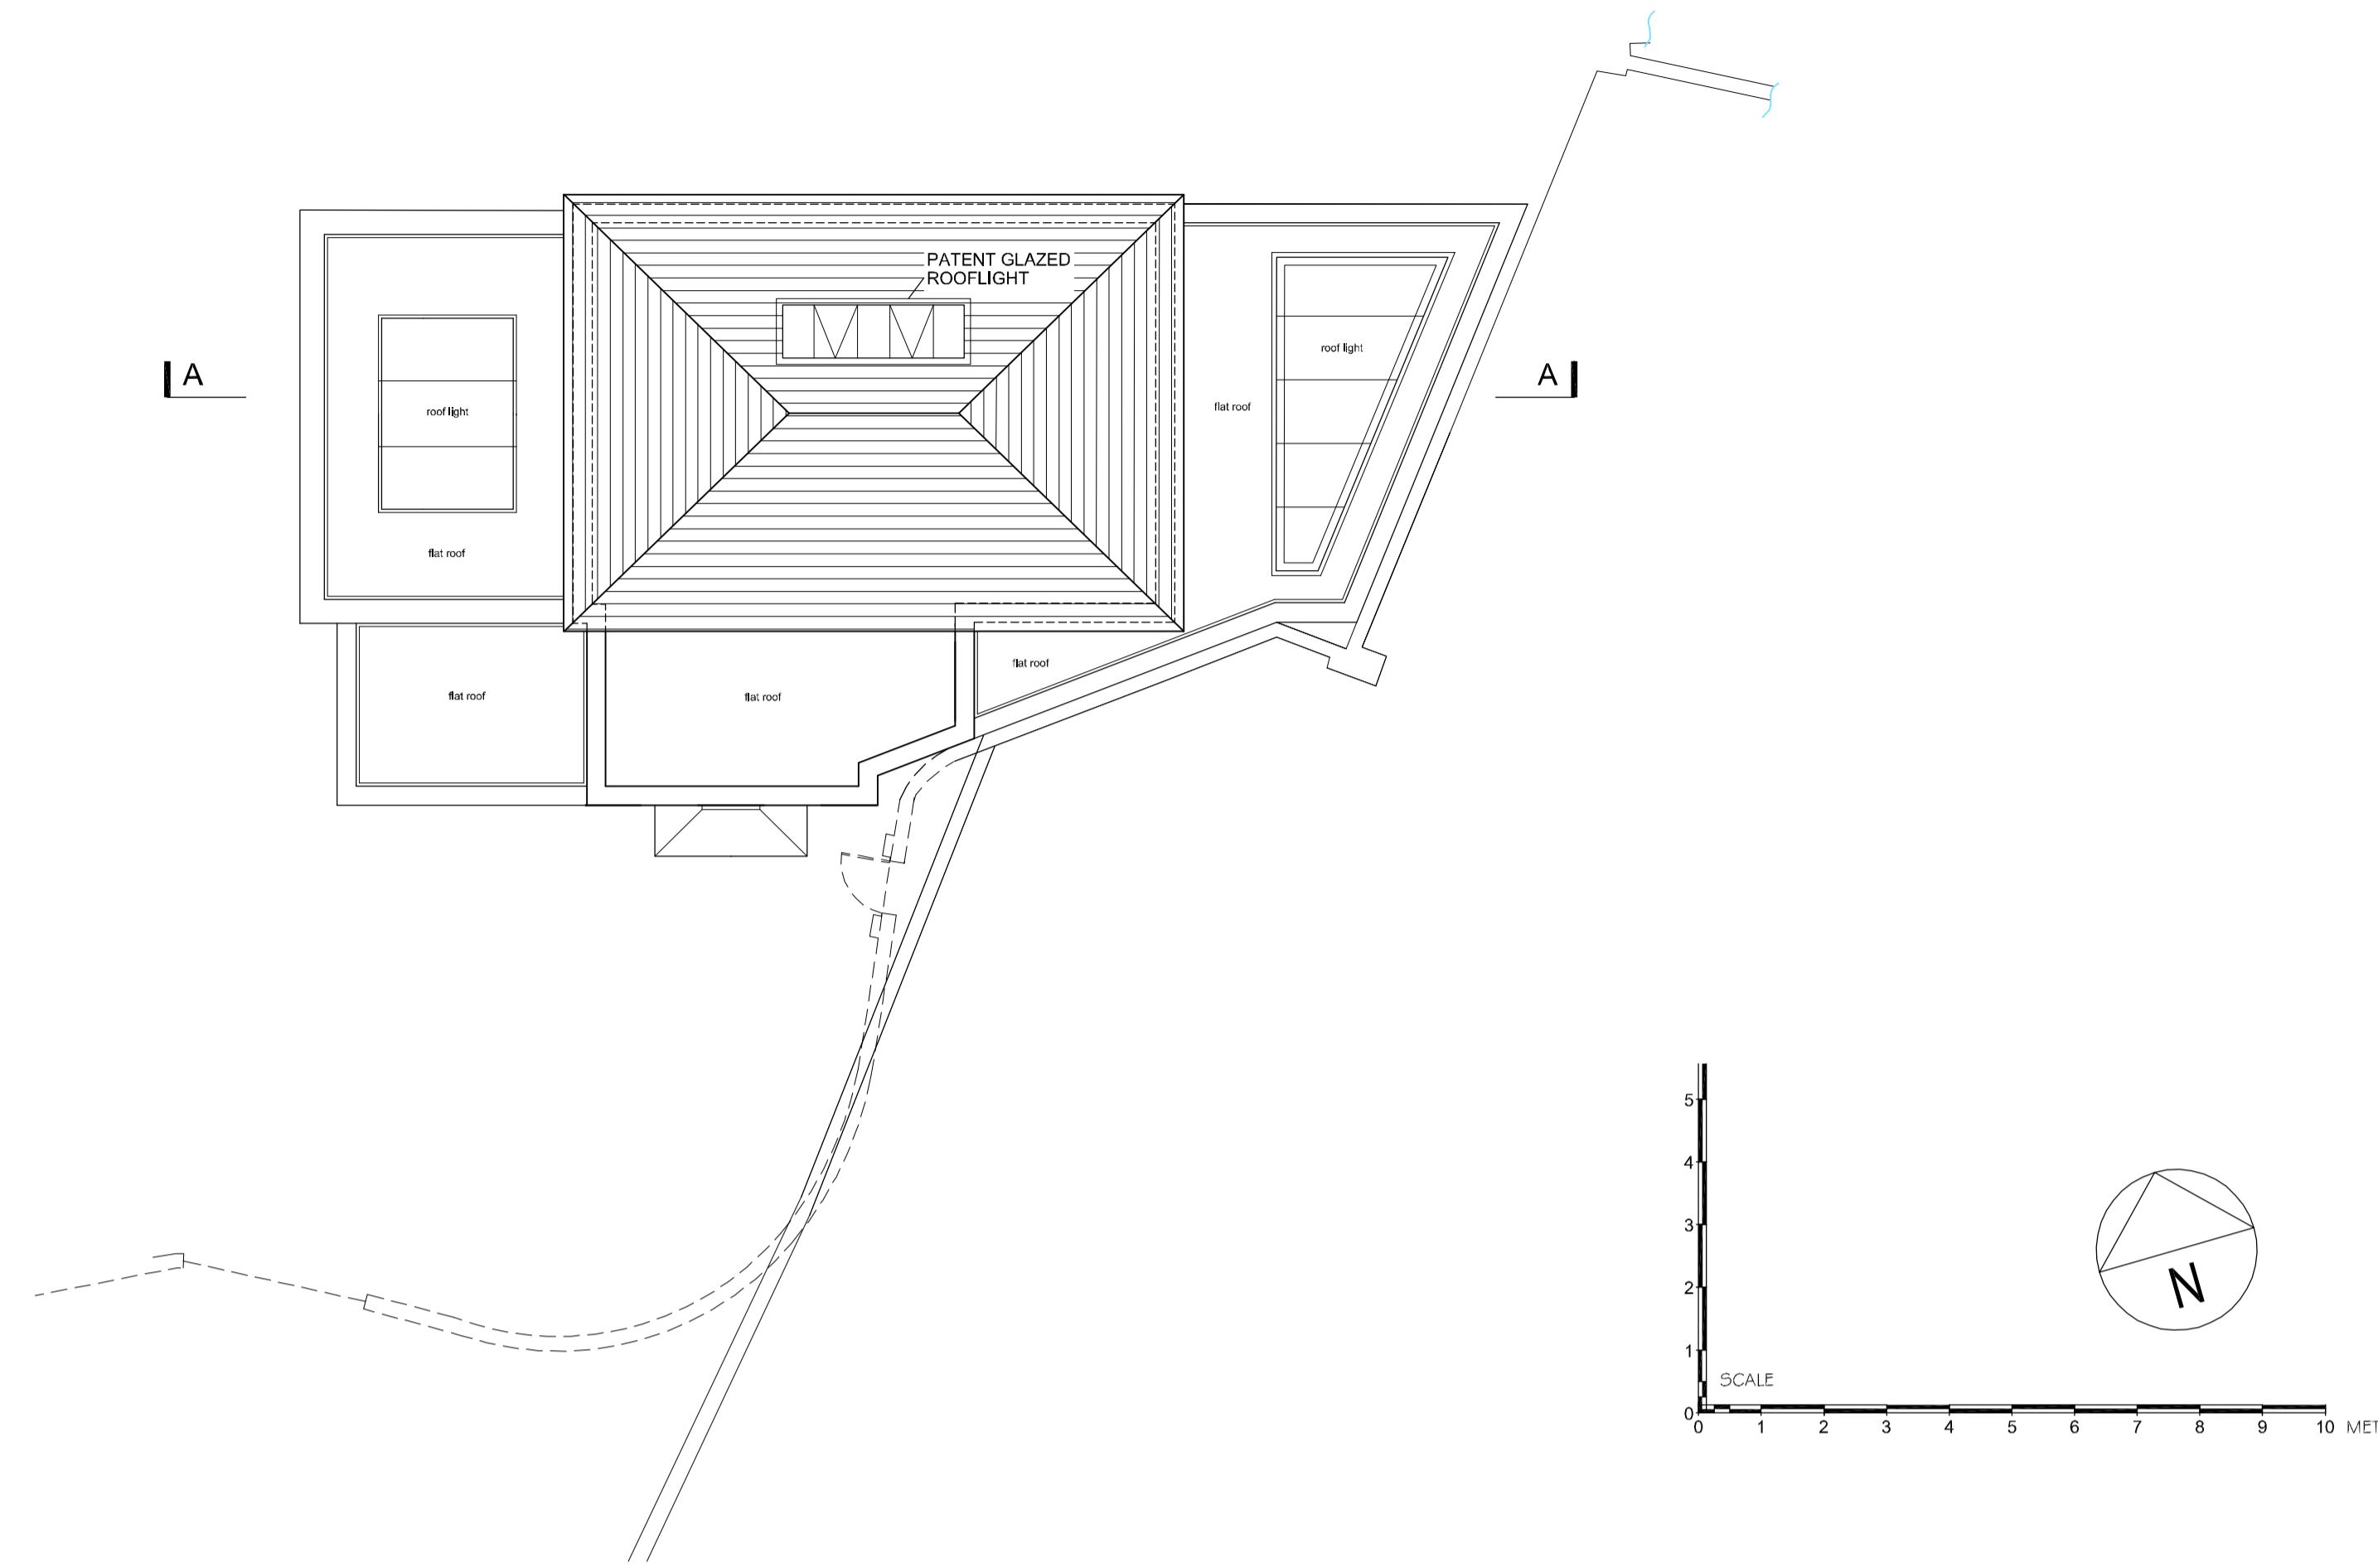



Approved Ground Floor Plan 1:100 @ A1

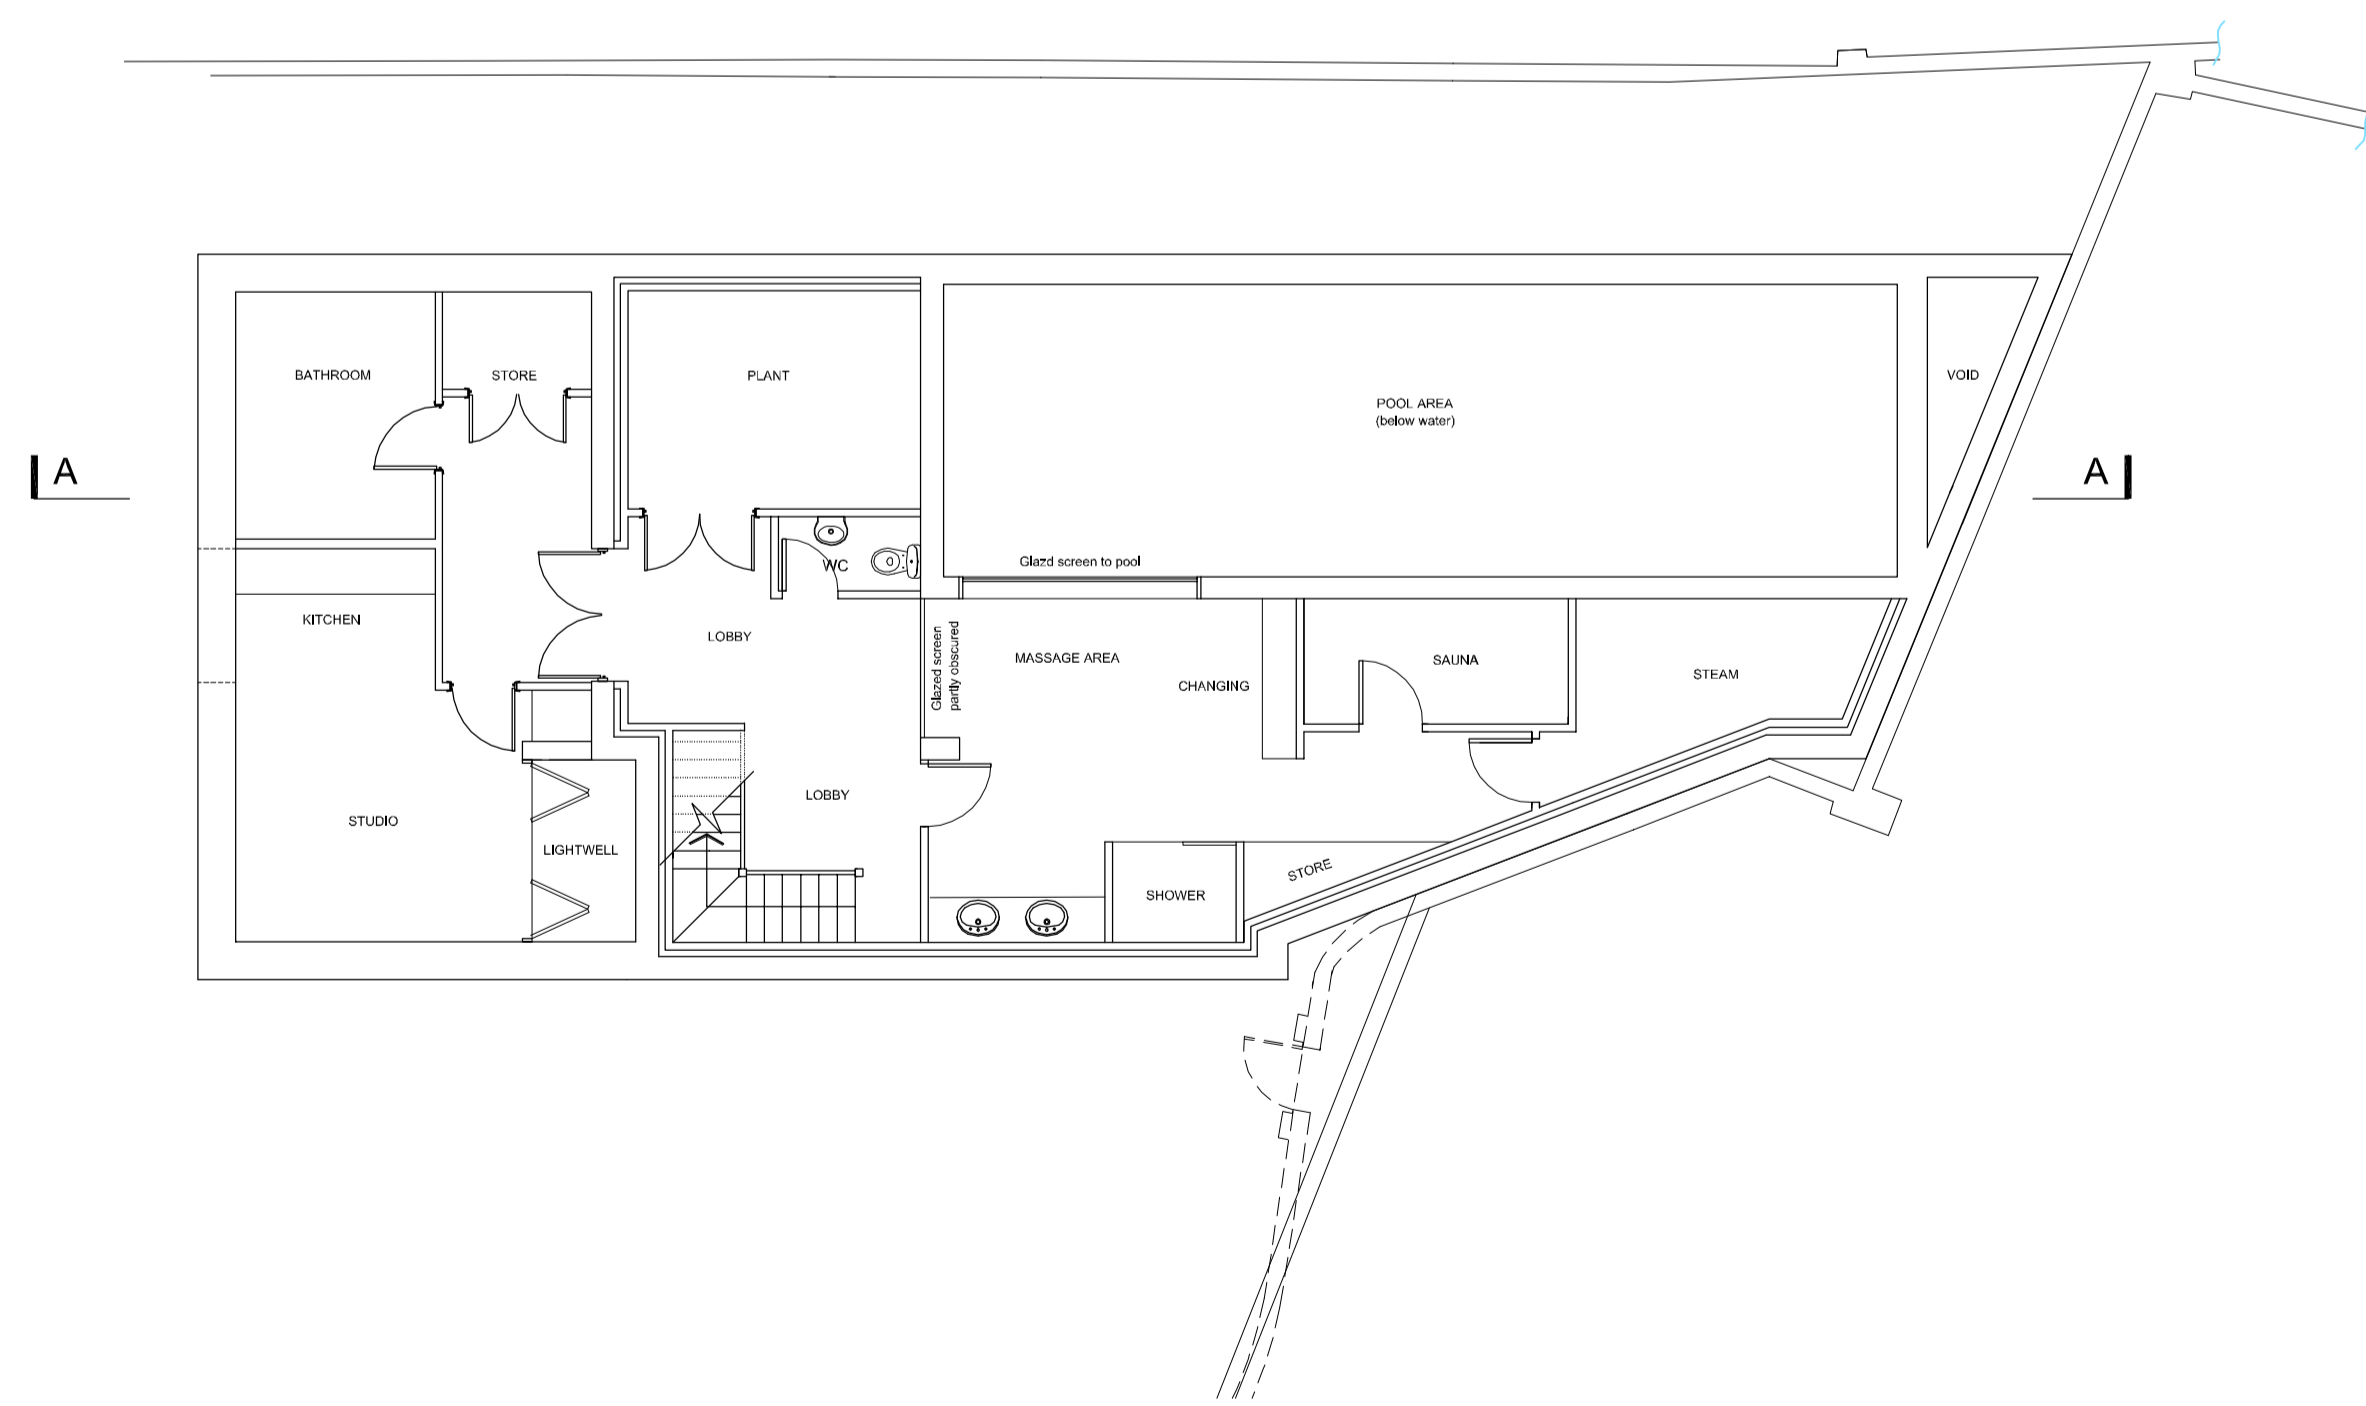

Approved Roof Plan 1:100 @ A1

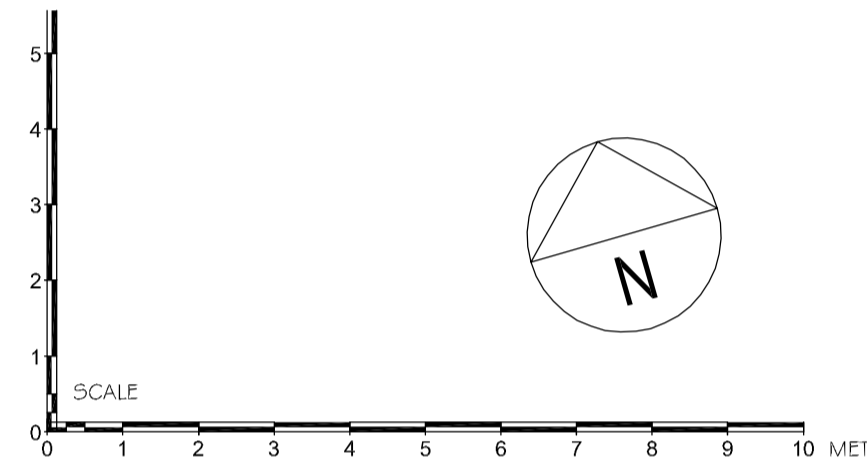

Approved Basement Floor Plan 1:100 @ A1

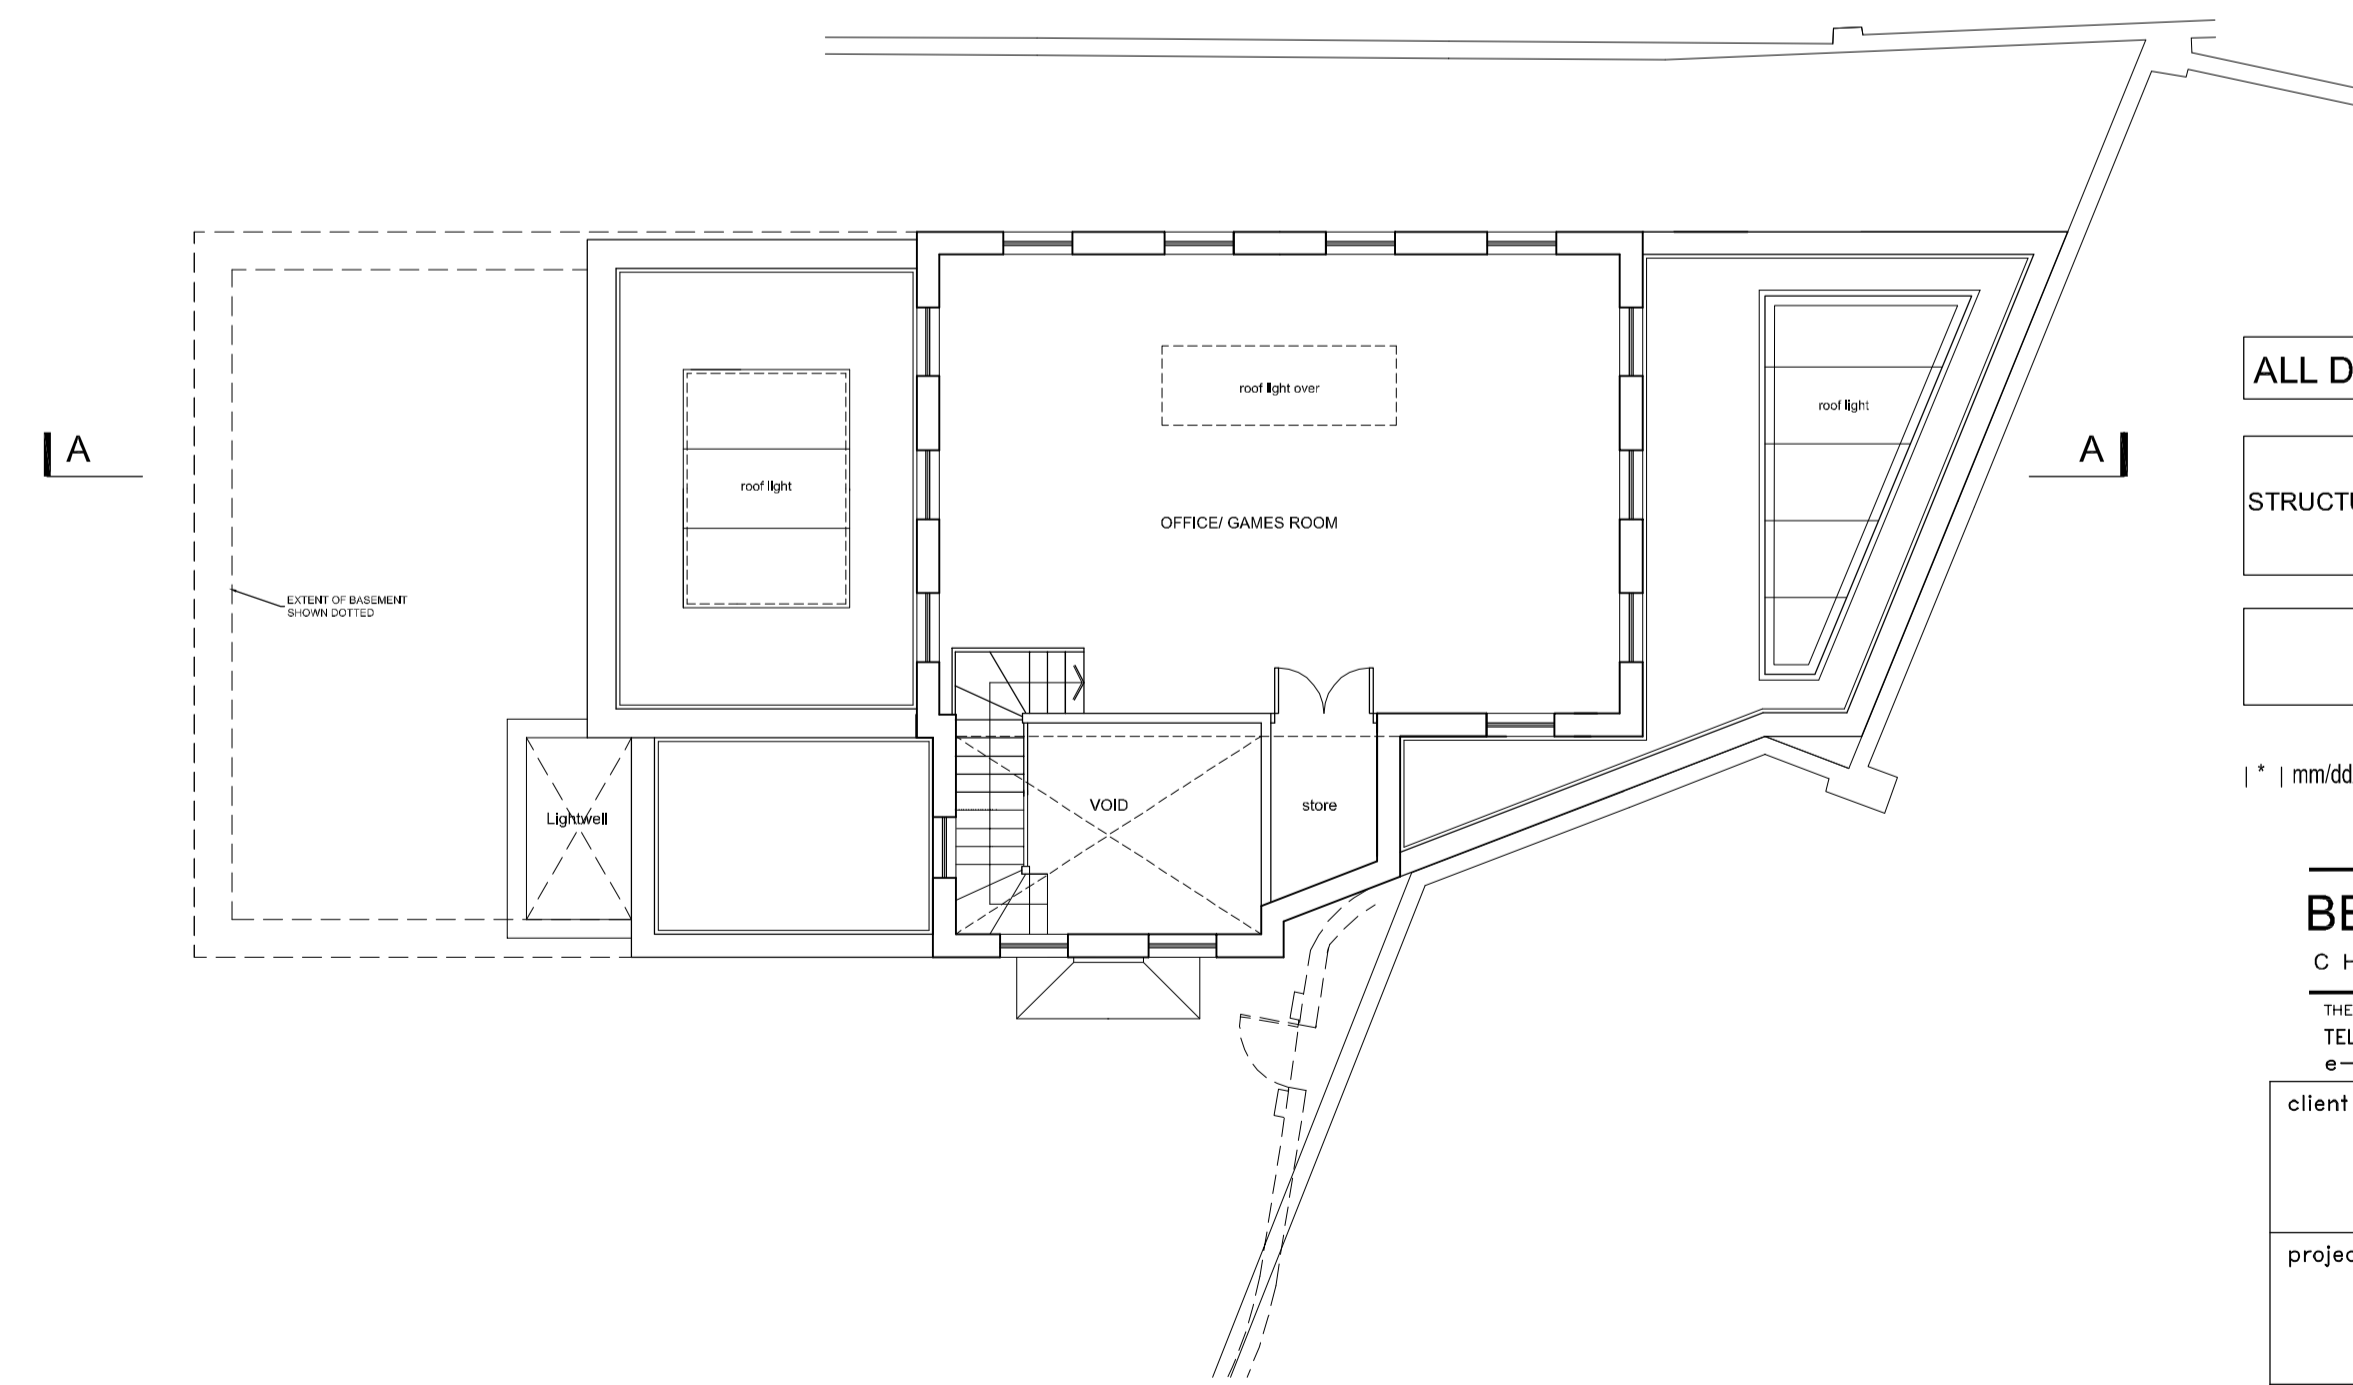

Approved First Floor Plan 1:100 @ A1

ALL DIMENSIONS APPROXIMATE

SCHEME DESIGN SUBJECT TO STRUCTURAL ENGINEER / SERVICES ENGINEER, & PLANNERS COMMENT

PLANNING

1" = mm/dd/yyyy Description (By) Description

BB PARTNERSHIP LTD
 CHARTERED ARCHITECTS
 THE TRAFALGAR, 17 REMINGTON STREET, LONDON N1 8DH
 TEL . 020 7336 8555 FAX . 020 7336 8777
 e-mail . architect@bbpartnership.co.uk

client David Tucker

project Radlett House
 NEW POOL HOUSE AND
 SINGLE STOREY EXTENSION
 TO MAIN HOUSE

drawing Approved Plans
 2010/6316/P

date	scale	drawn by
11_2012	1:100 @ A1	ST
drg.no.	rev.	
EZE_004		

do not scale . check all dimensions on site ©

© 2010 BB PARTNERSHIP LIMITED
 ALL RIGHTS RESERVED

APPROVED - 2010/6316/P