



ROOM G.02 - Ground Floor Kitchen
ELEVATION A

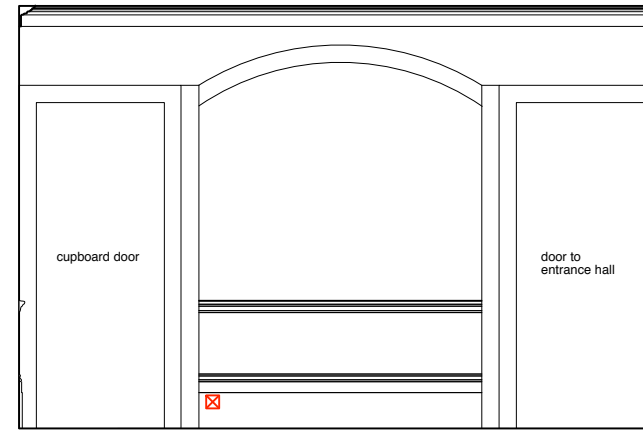


ROOM G.02 - Ground Floor Kitchen
ELEVATION B

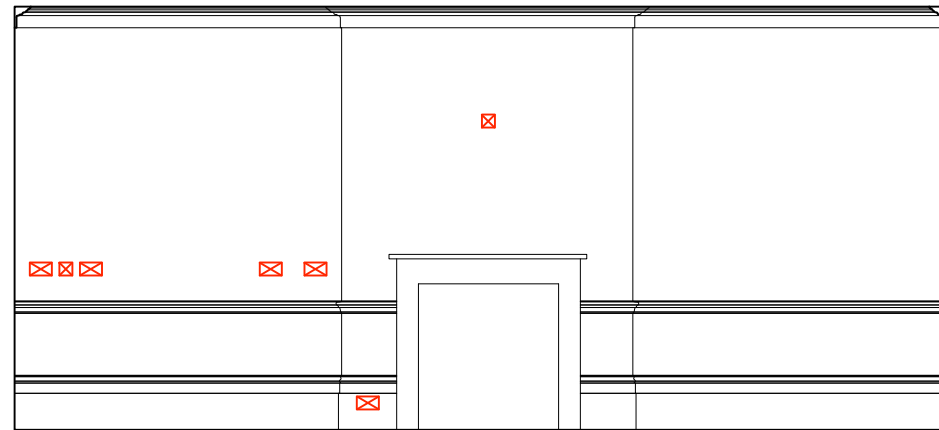

ROOM G.02 - Ground Floor Kitchen
ELEVATION C



ROOM G.02 - Ground Floor Kitchen
ELEVATION D

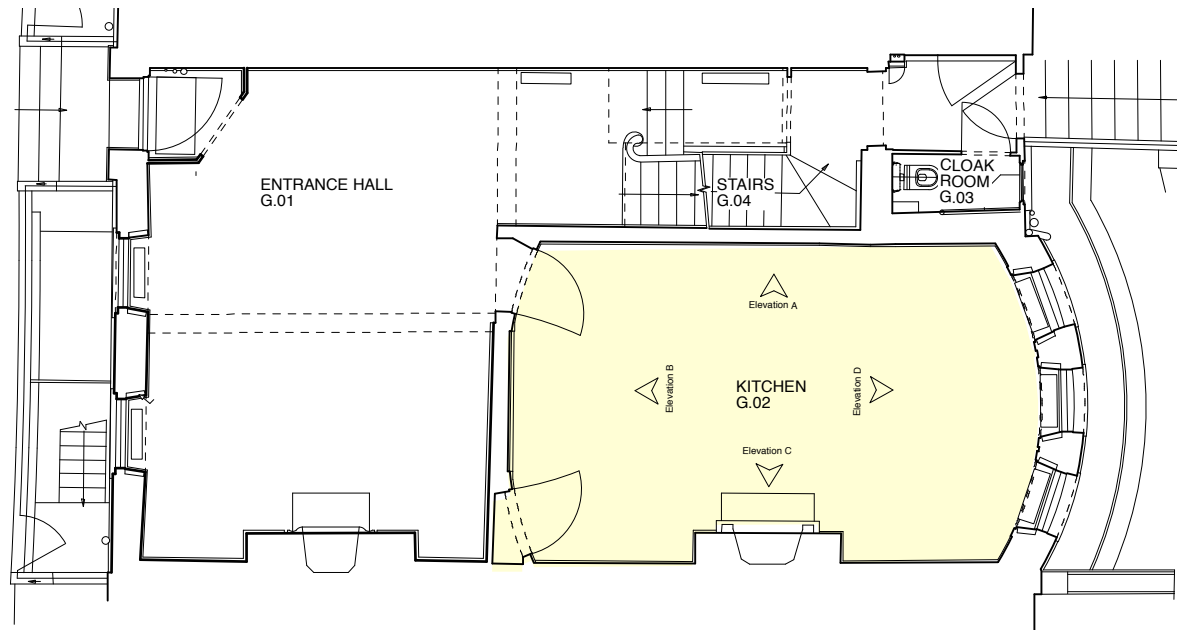

1:100 PLAN - Ground Floor

DO NOT SCALE check all dimensions on site



1 : 50

GROUND FLOOR PLAN


Butler Hegarty Architects
Unit 208 A2, 159-163 Marlborough Road, London, N19 4NF
tel: 020 72638933 email: mail@butlerhegartyarchitects.co.uk

GROUND FLOOR EXISTING - KITCHEN


KEY

- Existing Retained
- Existing Removed


24 Church Row
Title: Existing GF Elevations : Kitchen
Drawing No: 0919317/Su22 Scale 1: 50 @ A3

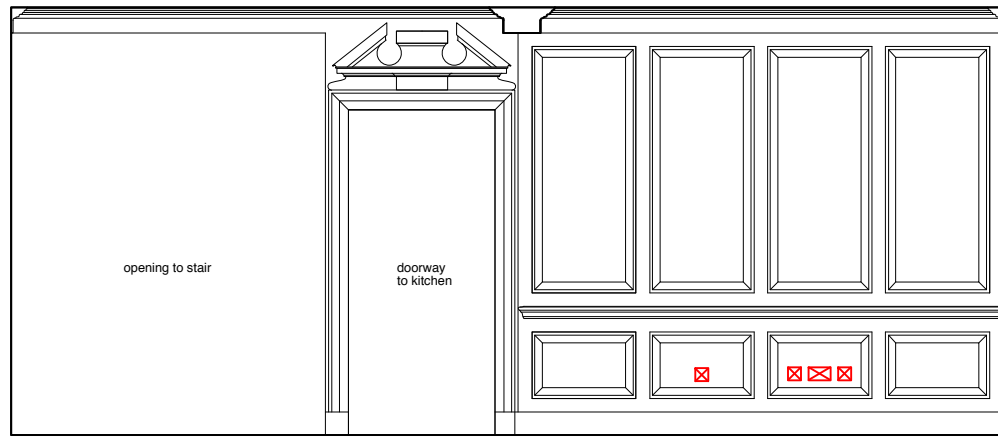


ROOM G.01 - Ground Floor Entrance Hall
ELEVATION A

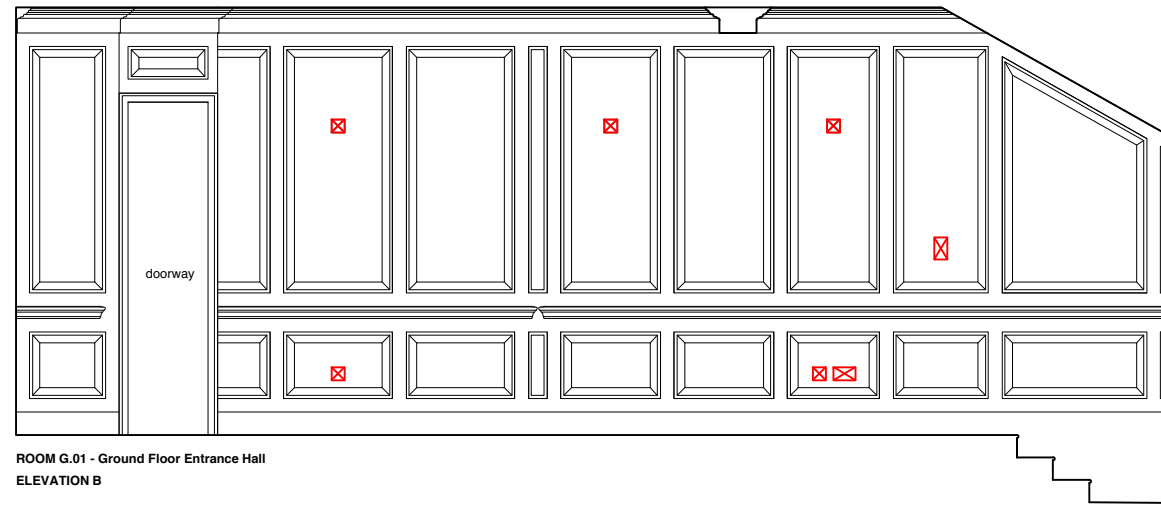


ROOM G.01 - Ground Floor Entrance Hall
ELEVATION B

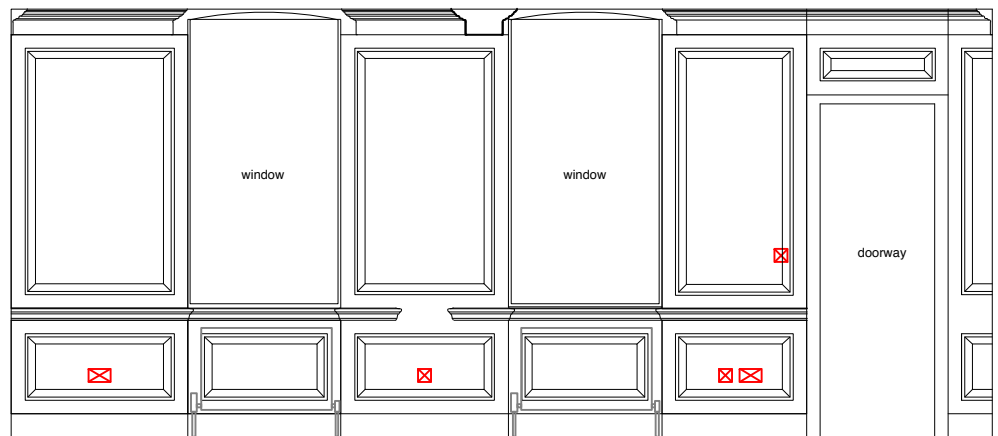

ROOM G.01 - Ground Floor Entrance Hall
ELEVATION C

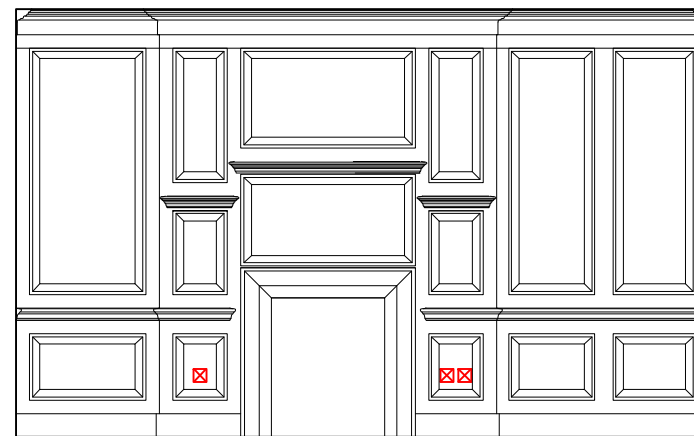

ROOM G.01 - Ground Floor Entrance Hall
ELEVATION D

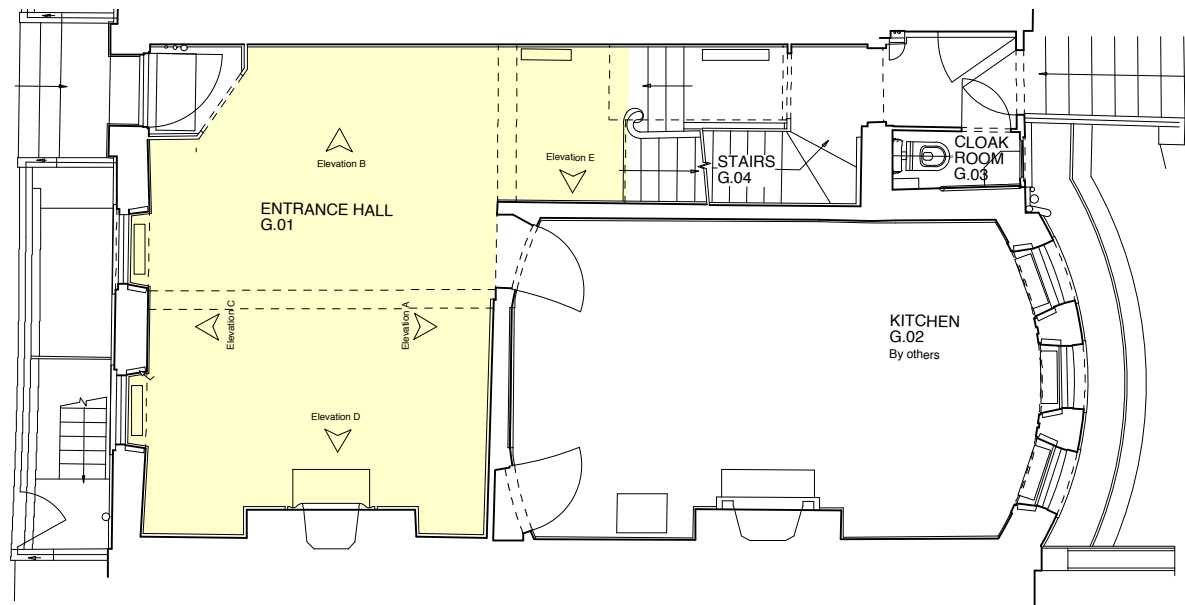

1:100 PLAN - Ground Floor


DO NOT SCALE check all dimensions on site



1 : 50

GROUND FLOOR PLAN

Butler Hegarty Architects
Unit 208 A2, 159-163 Marlborough Road, London, N19 4NF
tel: 020 72638933 email: mail@butlerhegartyarchitects.co.uk

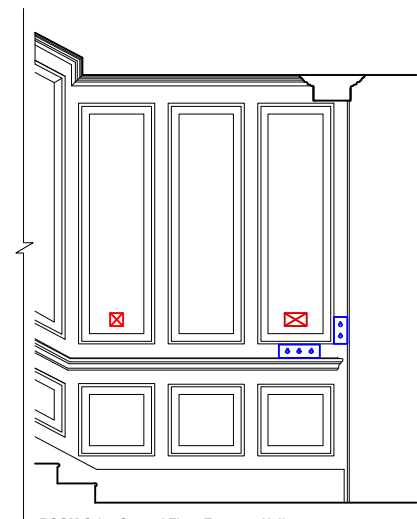

ROOM G.01 - Ground Floor Entrance Hall
ELEVATION E


KEY

- Existing Retained
- Existing Removed


Rev A existing retained fittings amended

24 Church Row
Title: Existing GF Elevations : Entrance Hall
Drawing No: 0919317/Su24A Scale 1: 50 @ A3


GROUND FLOOR EXISTING - ENTRANCE HALL

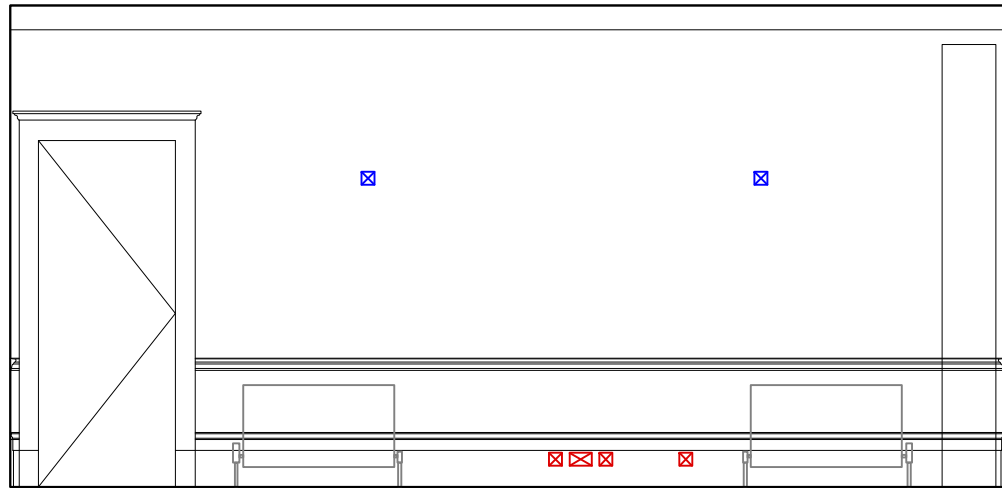


ROOM 1.01 - 1st Floor Drawing Room
ELEVATION A

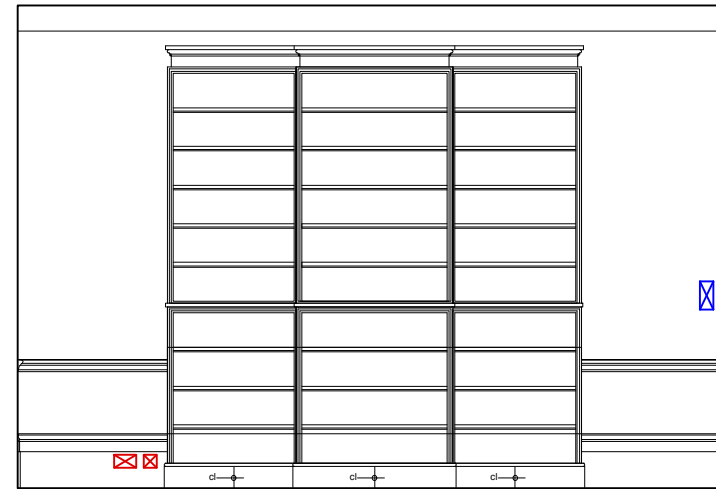


ROOM 1.01 - 1st Floor Drawing Room
ELEVATION B

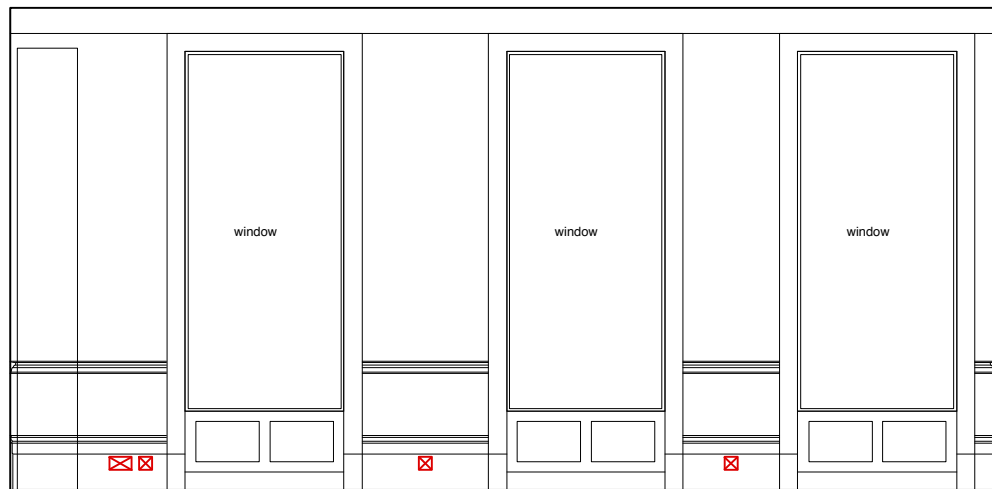

ROOM 1.01 - 1st Floor Drawing Room
ELEVATION C

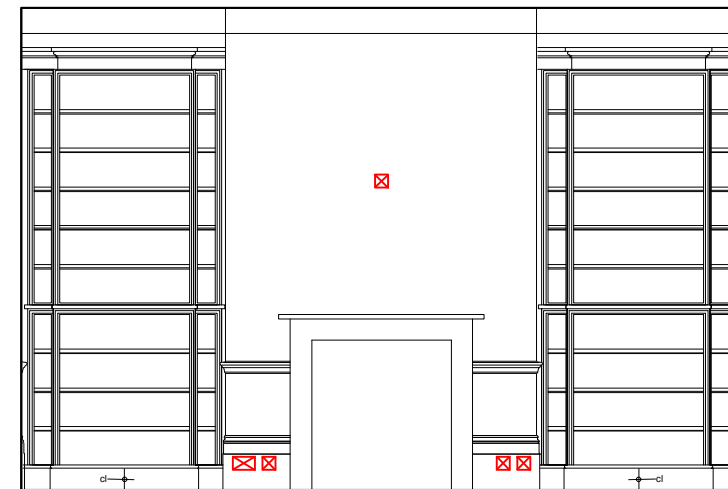

ROOM 1.01 - 1st Floor Drawing Room
ELEVATION D

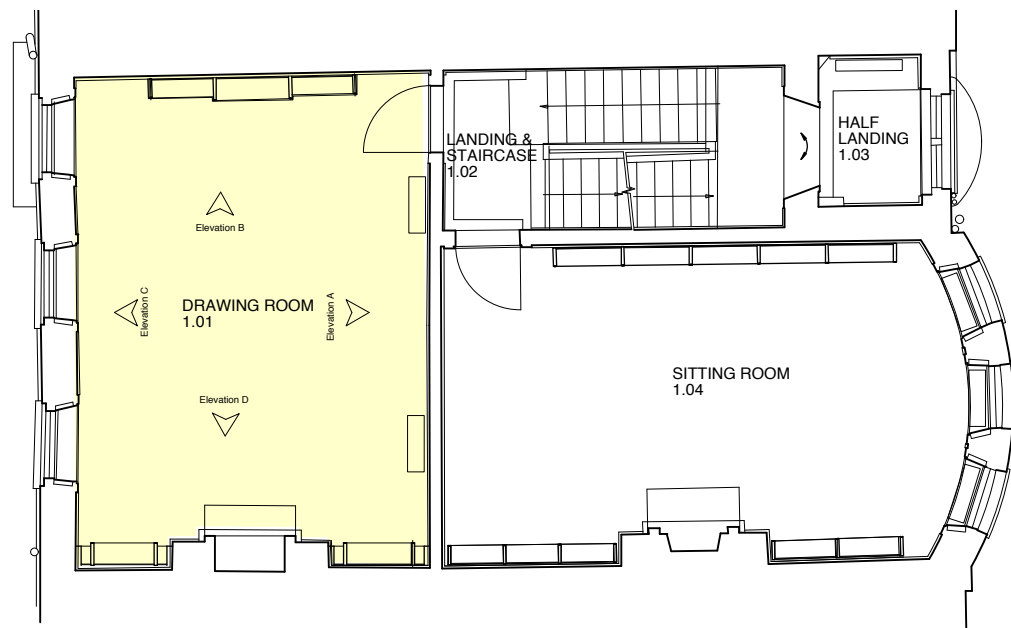

DO NOT SCALE check all dimensions on site



1 : 50

FIRST FLOOR PLAN

Butler Hegarty Architects
Unit 208 A2, 159-163 Marlborough Road, London, N19 4NF
tel: 020 72638933 email: mail@butlerhegartyarchitects.co.uk


FIRST FLOOR EXISTING - DRAWING ROOM

KEY


- Existing Retained
- Existing removed

Rev A existing retained sockets amended


24 Church Row
Title: Existing FF Elevations : Drawing Room
Drawing No: 0919317/Su26A Scale 1: 50 @ A3

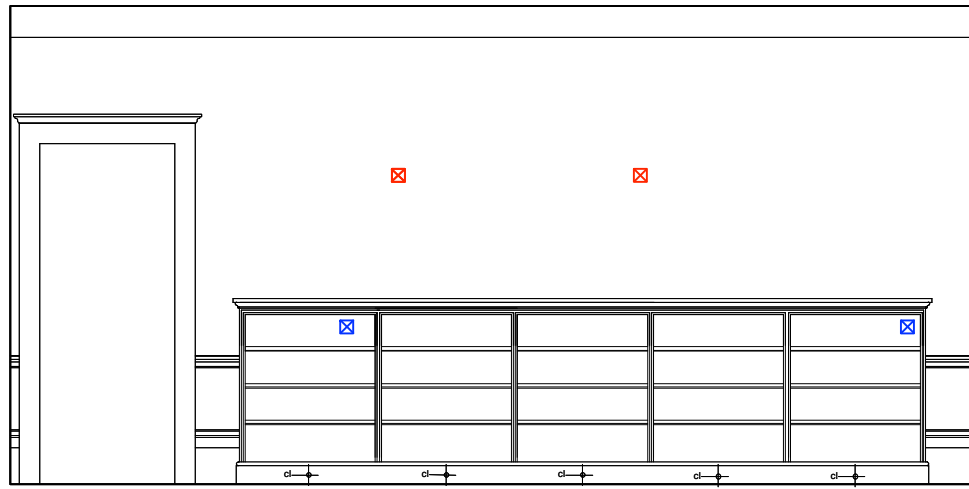


ROOM 1.04 - 1st Floor Sitting Room
ELEVATION A

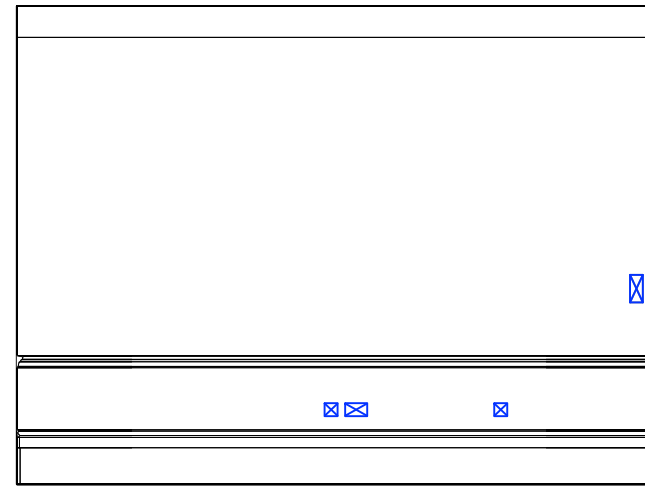


ROOM 1.04 - 1st Floor Sitting Room
ELEVATION B

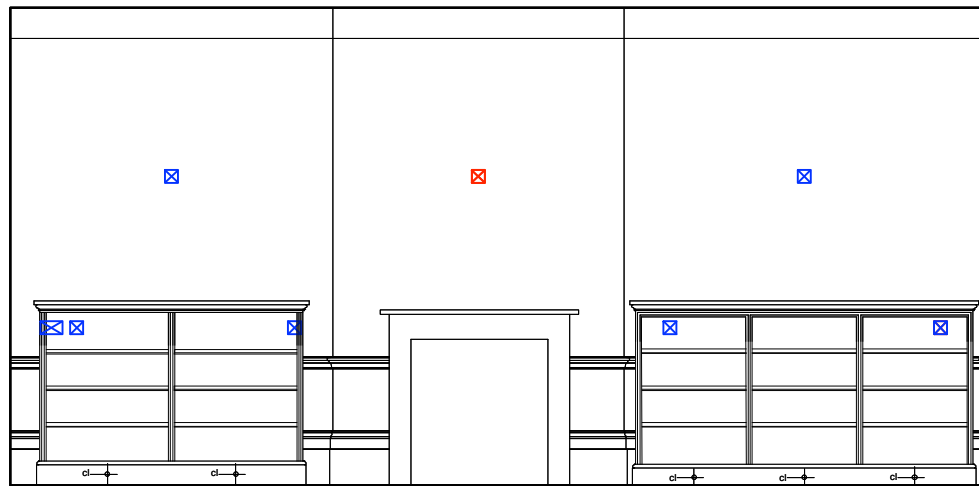

ROOM 1.04 - 1st Floor Sitting Room
ELEVATION C

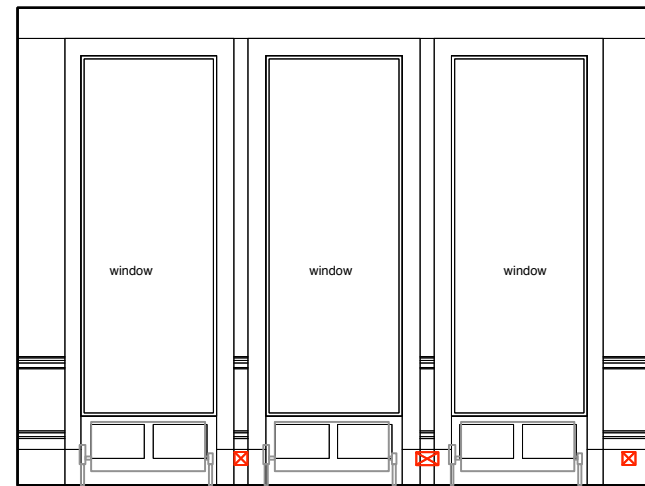

ROOM 1.04 - 1st Floor Sitting Room
ELEVATION D

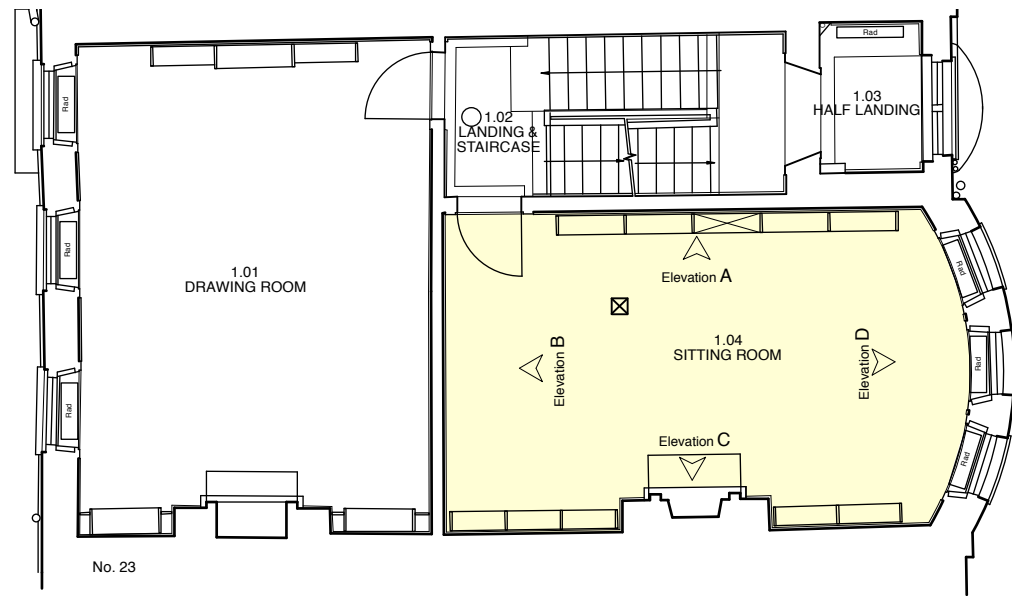

No. 23

1:100 Plan 1st Floor

DO NOT SCALE check all dimensions on site



1 : 50

FIRST FLOOR PLAN

Butler Hegarty Architects
Unit 208 A2, 159-163 Marlborough Road, London, N19 4NF
tel: 020 72638933 email: mail@butlerhegartyarchitects.co.uk

FIRST FLOOR EXISTING - SITTING ROOM


KEY

Existing retained


Existing removed

24 Church Row

Title: Existing FF Elevations : Sitting Room
Drawing No: 0919317/Su28 Scale 1: 50 @ A3

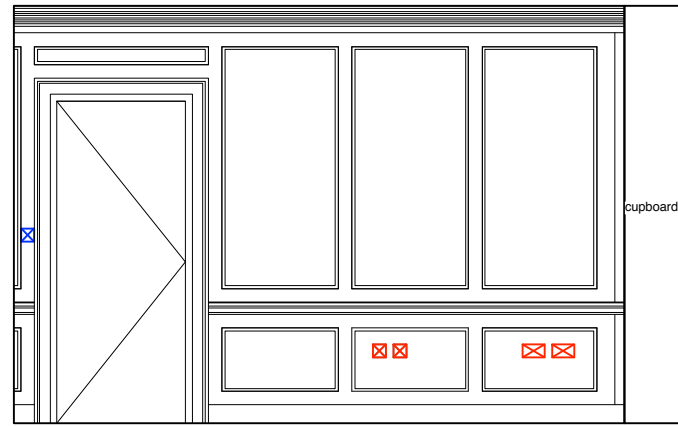


ROOM 2.02 - 2nd Floor Bedroom
ELEVATION A

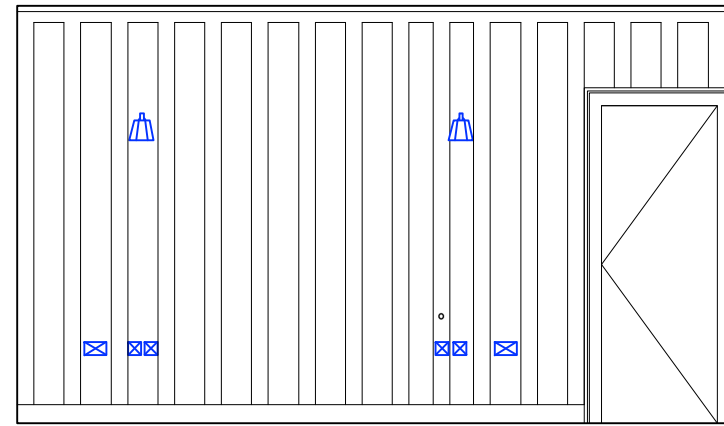


ROOM 2.02 - 2nd Floor Bedroom
ELEVATION B



ROOM 2.02 - 2nd Floor Bedroom
ELEVATION C

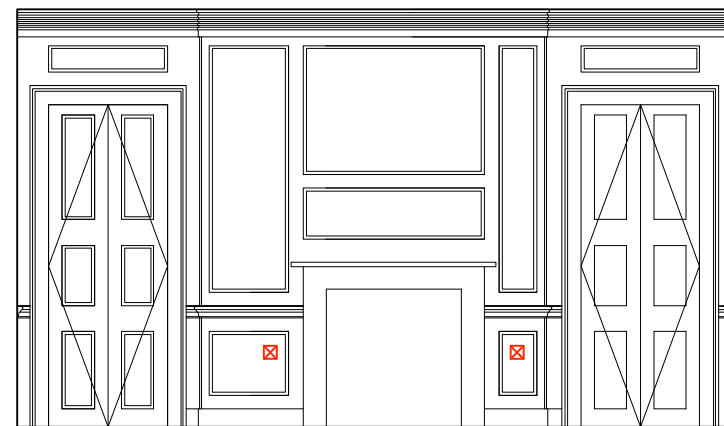

ROOM 2.02 - 2nd Floor Bedroom
ELEVATION D

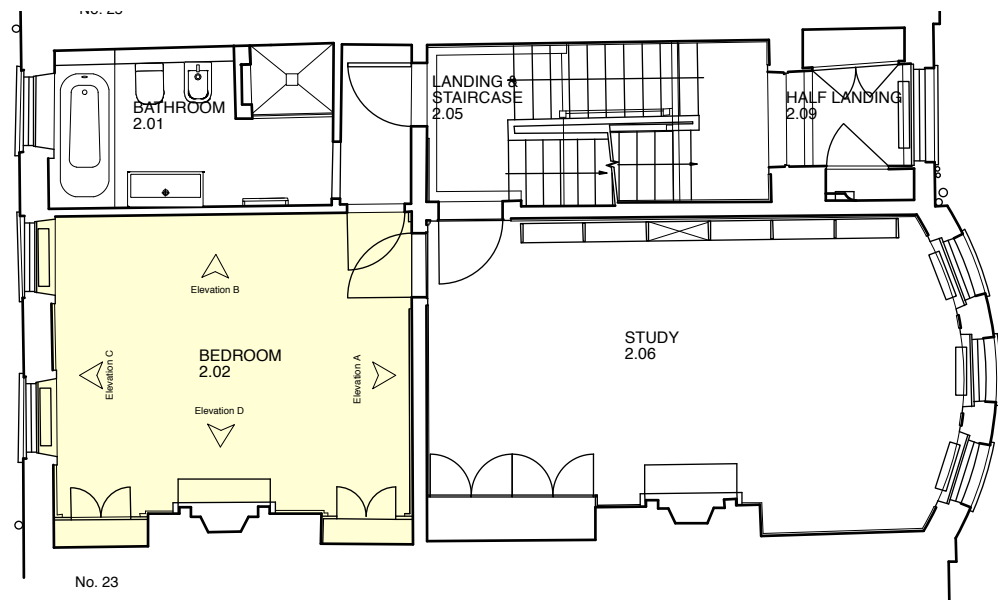

No. 23
1:100 2nd Floor Plan

DO NOT SCALE check all dimensions on site



1 : 50

SECOND FLOOR PLAN

Butler Hegarty Architects
Unit 208 A2, 159-163 Marlborough Road, London, N19 4NF
tel: 020 72638933 email: mail@butlerhegartyarchitects.co.uk


SECOND FLOOR EXISTING - BEDROOM

KEY


Existing retained

Existing removed


24 Church Row
Title: Existing SF Elevations : Bedroom
Drawing No: 0919317/Su30 Scale 1: 50 @ A3

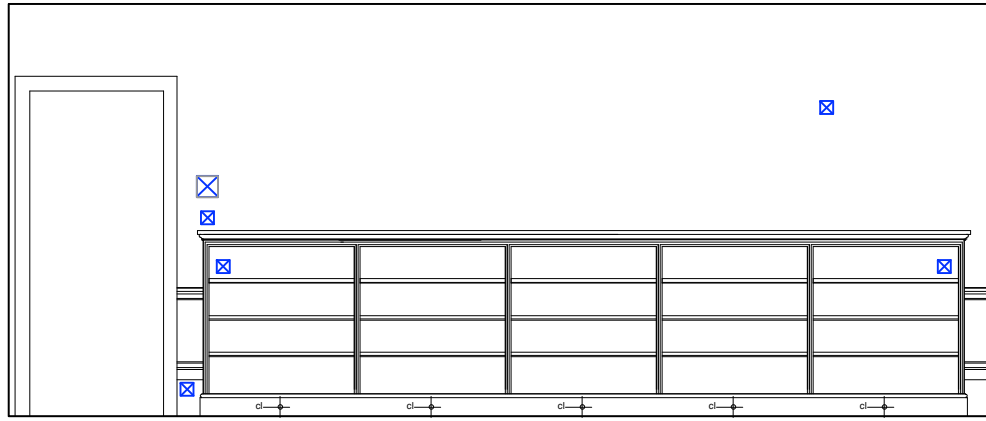


ROOM 2.06 - 2nd Floor Study
ELEVATION A

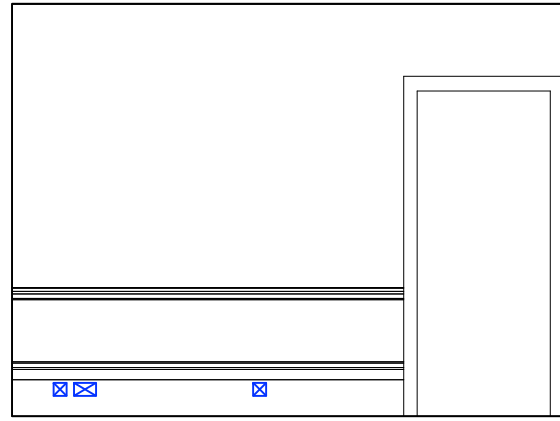


ROOM 2.06 - 2nd Floor Study
ELEVATION B

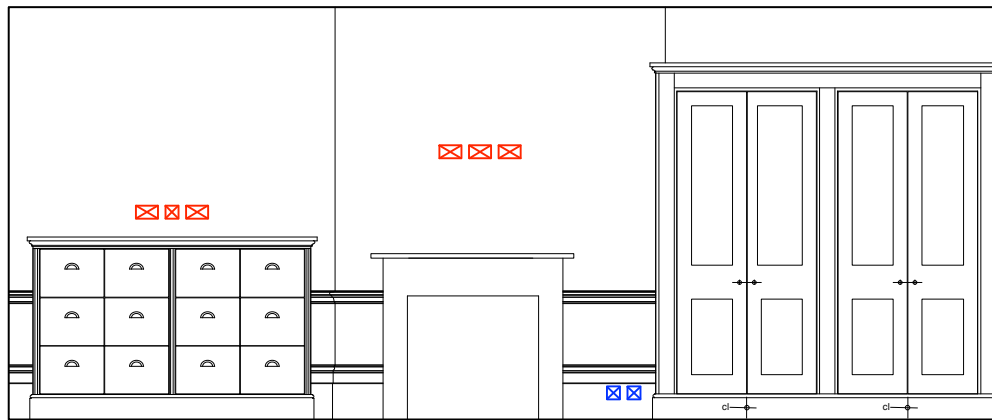

ROOM 2.06 - 2nd Floor Study
ELEVATION C

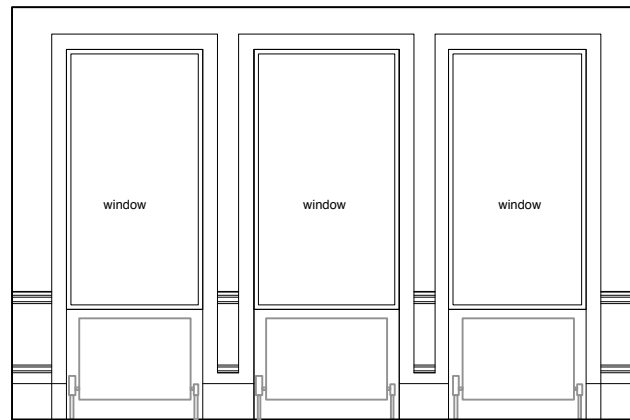

ROOM 2.06 - 2nd Floor Study
ELEVATION D

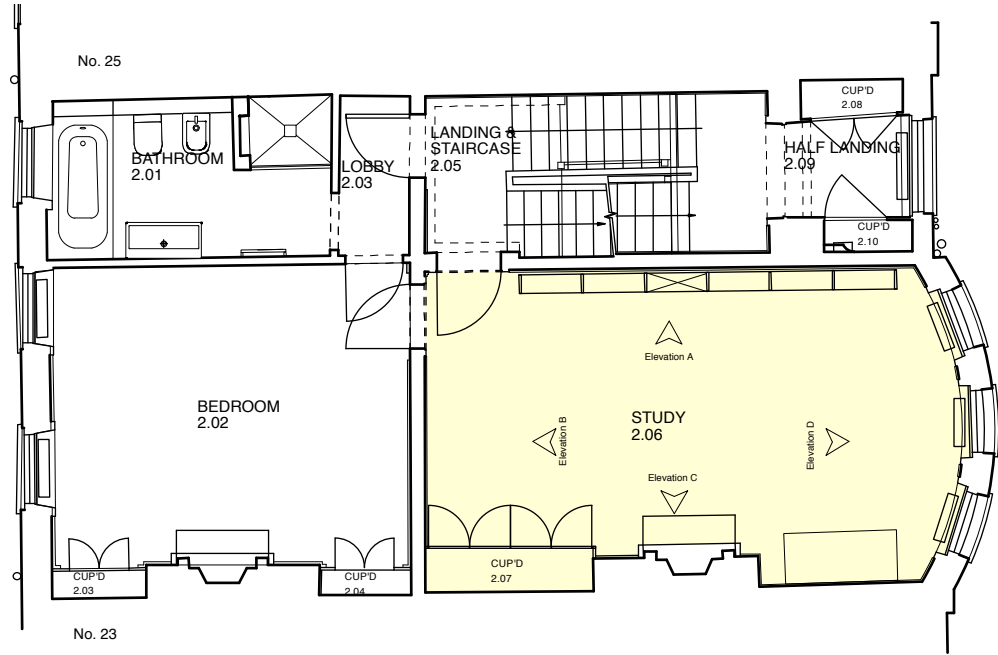

1:100 2nd Floor Plan

DO NOT SCALE check all dimensions on site



1 : 50

SECOND FLOOR PLAN


Butler Hegarty Architects
Unit 208 A2, 159-163 Marlborough Road, London, N19 4NF
tel: 020 72638933 email: mail@butlerhegartyarchitects.co.uk

SECOND FLOOR EXISTING - STUDY


KEY

- Existing retained
- Existing removed


24 Church Row
Title: Existing SF Elevations : Study
Drawing No: 0919317/Su32 Scale 1: 50 @ A3

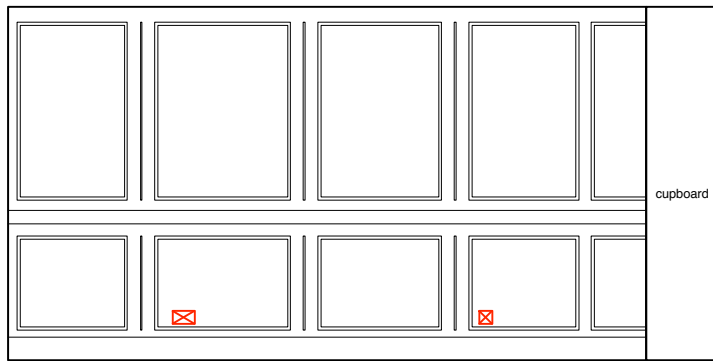


ROOM 3.02 - 3rd Floor Bedroom
ELEVATION A

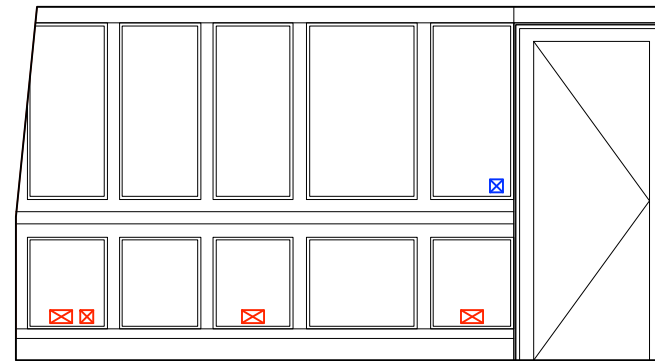


ROOM 3.02 - 3rd Floor Bedroom
ELEVATION B

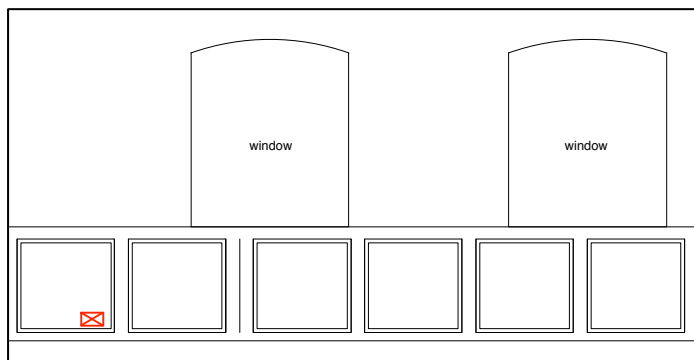

ROOM 3.02 - 3rd Floor Bedroom
ELEVATION C

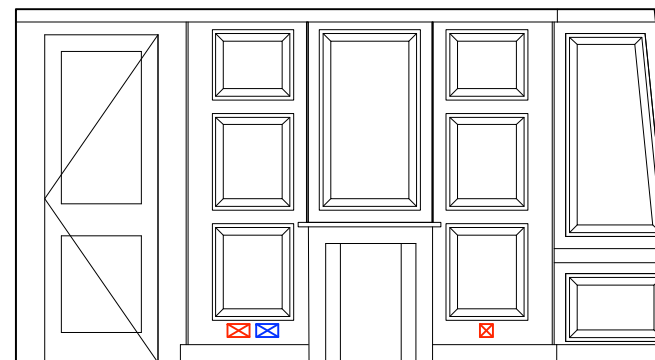

ROOM 3.02 - 3rd Floor Bedroom
ELEVATION D

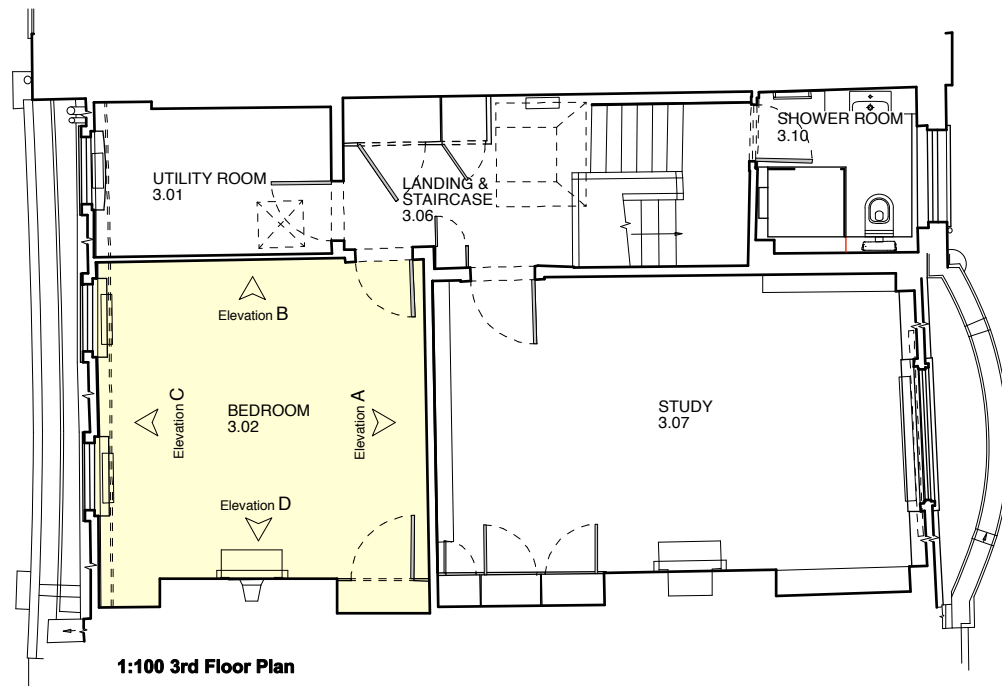

1:100 3rd Floor Plan

DO NOT SCALE check all dimensions on site



1 : 50

THIRD FLOOR PLAN

Butler Hegarty Architects
Unit 208 A2, 159-163 Marlborough Road, London, N19 4NF
tel: 020 72638933 email: mail@butlerhegartyarchitects.co.uk


THIRD FLOOR EXISTING - BEDROOM

KEY


- Existing retained
- Existing removed

Drawing based on information prepared by CCP
(Refer to drawing 1164 D316)


24 Church Row
Title: Existing TF Elevations : Bedroom
Drawing No: 0919317/Su34 Scale 1: 50 @ A3

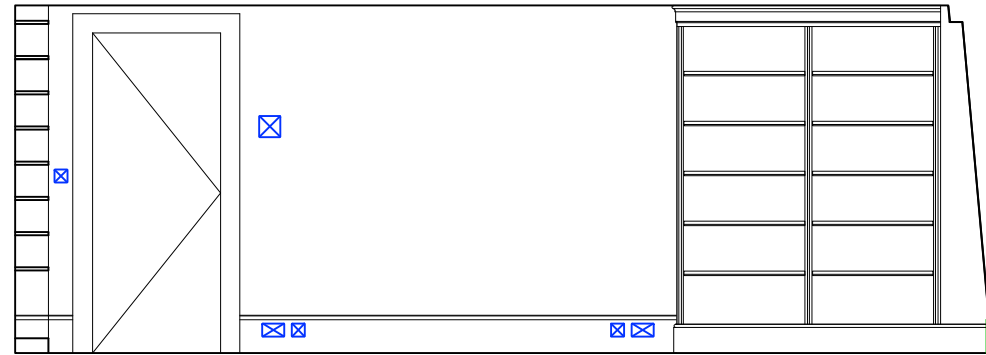


ROOM 3.07 - 3rd Floor Study
ELEVATION A

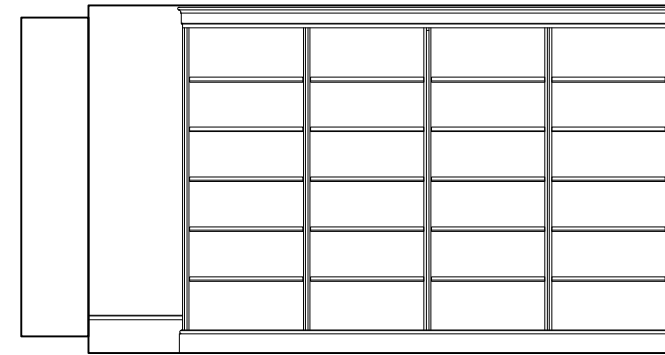


ROOM 3.07 - 3rd Floor Study
ELEVATION B

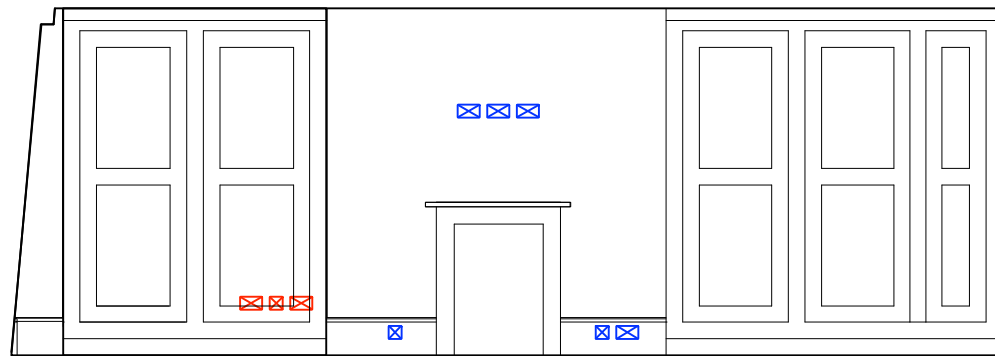

ROOM 3.07 - 3rd Floor Study
ELEVATION C

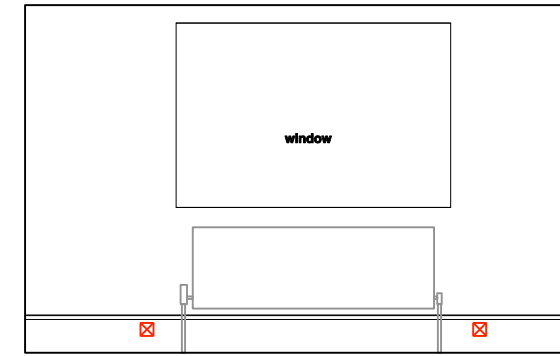

ROOM 3.07 - 3rd Floor Study
ELEVATION D

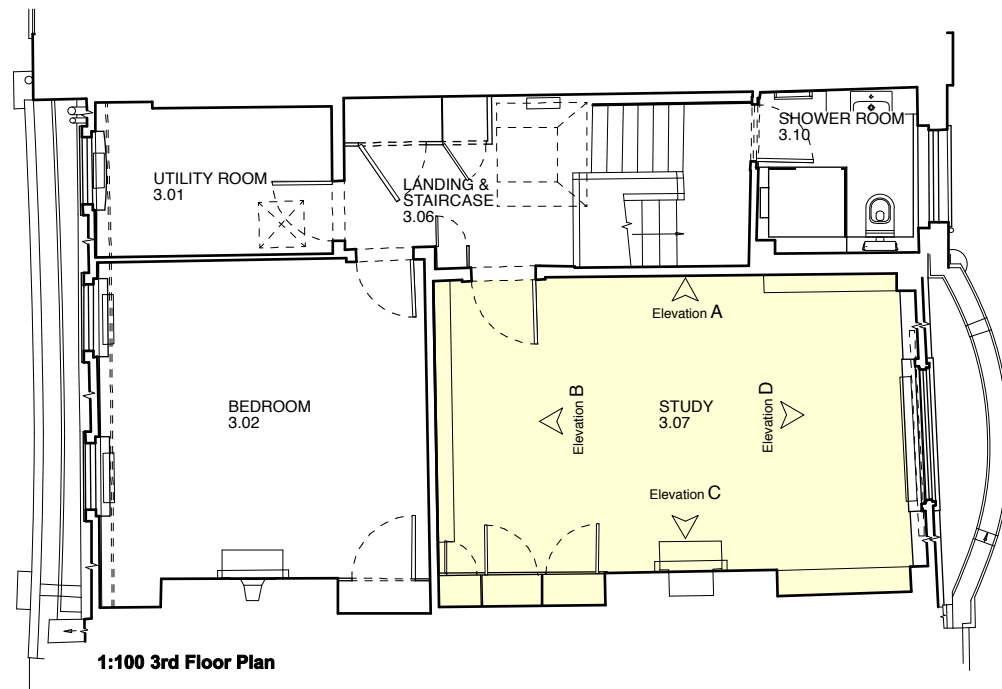

1:100 3rd Floor Plan

DO NOT SCALE check all dimensions on site



1 : 50

THIRD FLOOR PLAN

Butler Hegarty Architects
Unit 208 A2, 159-163 Marlborough Road, London, N19 4NF
tel: 020 72638933 email: mail@butlerhegartyarchitects.co.uk

THIRD FLOOR EXISTING - STUDY


KEY

- Existing retained
- Existing removed

Drawing based on information prepared by CCP
(Refer to drawing 1164 D316)

24 Church Row

Title: Existing TF Elevations : Study
Drawing No: 0919317/Su36 Scale 1: 50 @ A3

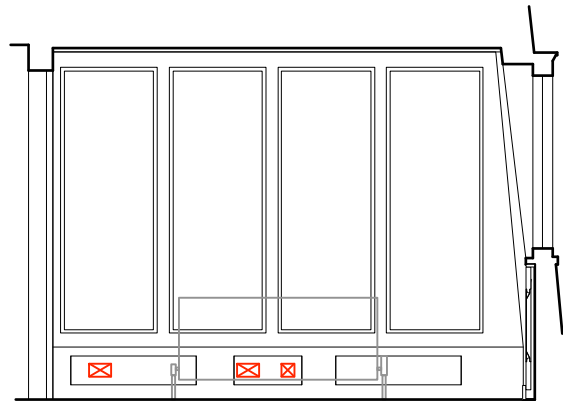


ROOM 3.01 - 3rd Kitchen
ELEVATION A




ROOM 3.01 - 3rd Kitchen
ELEVATION C




ROOM 3.06 - 3rd Floor Landing
ELEVATION C

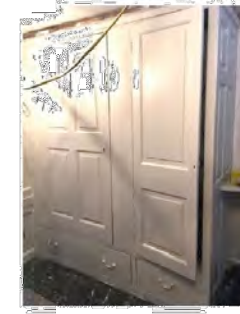

ROOM 3.06 - 3rd Landing
ELEVATION C

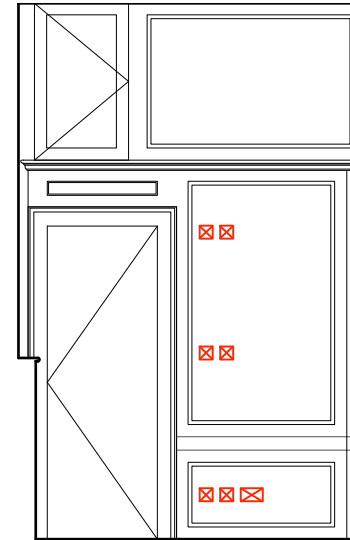

ROOM 3.06 - 3rd Floor Landing
ELEVATION E

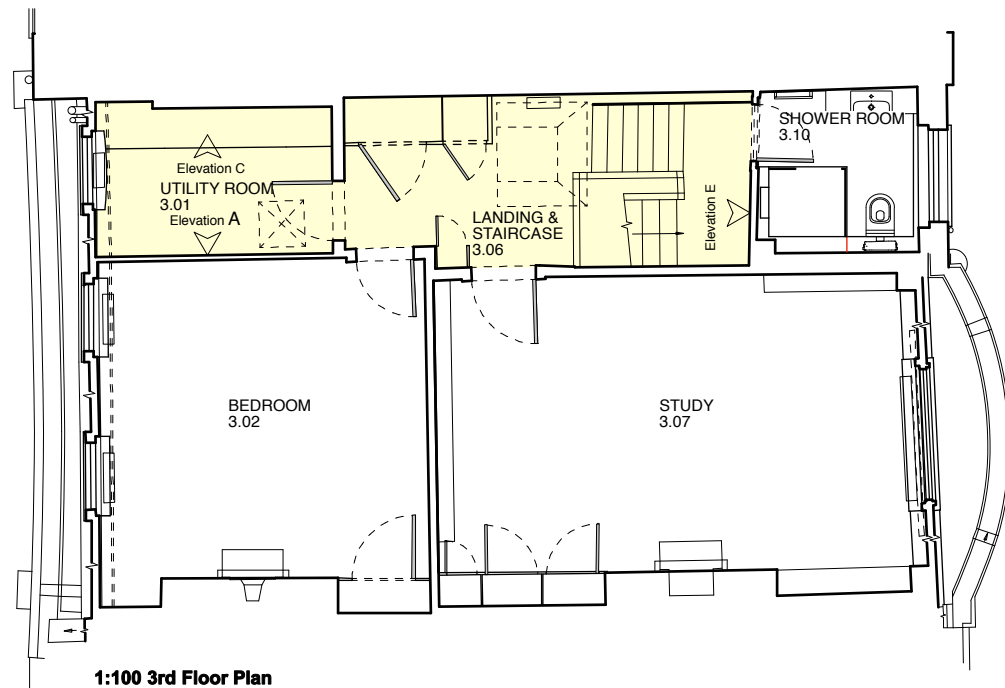

1:100 3rd Floor Plan

DO NOT SCALE check all dimensions on site



1 : 50

THIRD FLOOR PLAN

Butler Hegarty Architects
Unit 208 A2, 159-163 Marlborough Road, London, N19 4NF
tel: 020 72638933 email: mail@butlerhegartyarchitects.co.uk

THIRD FLOOR EXISTING - UTILITY ROOM & LANDING

KEY


 Existing retained

 Existing removed


Drawing based on information prepared by CCP
(Refer to drawing 1164 D318)

24 Church Row


Title: Existing TF Elevations : Utility Room & Landing
Drawing No: 0919317/Su38 Scale 1: 50 @ A3

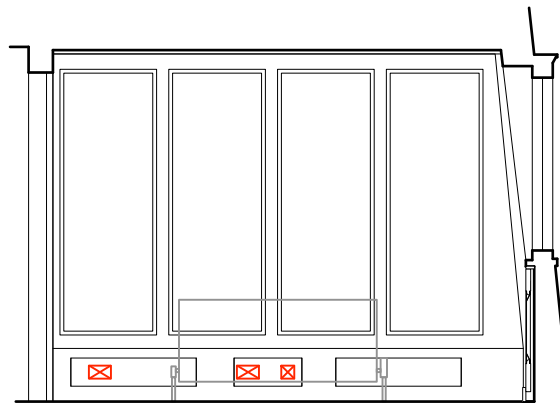


ROOM 3.01 - 3rd Kitchen
ELEVATION A

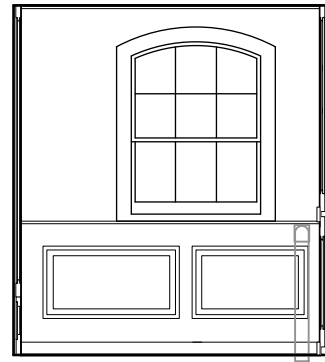


ROOM 3.01 - 3rd Kitchen
ELEVATION B

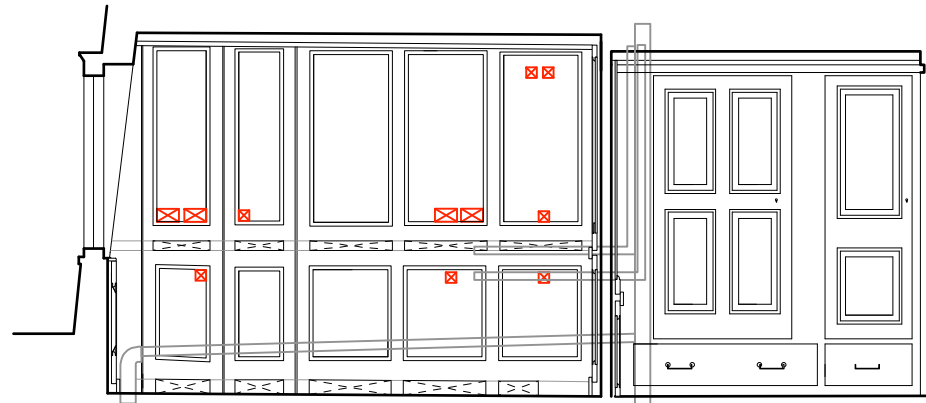


ROOM 3.01 - 3rd Kitchen
ELEVATION C

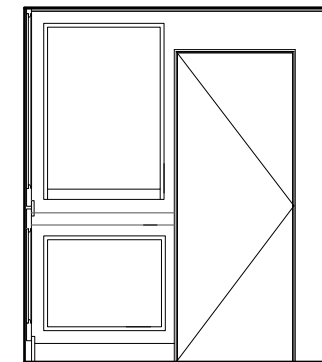


ROOM 3.01 - 3rd Kitchen
ELEVATION D

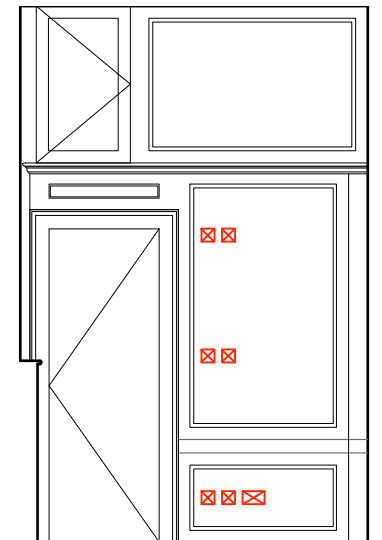


ROOM 3.06 - 3rd Floor Landing
ELEVATION E

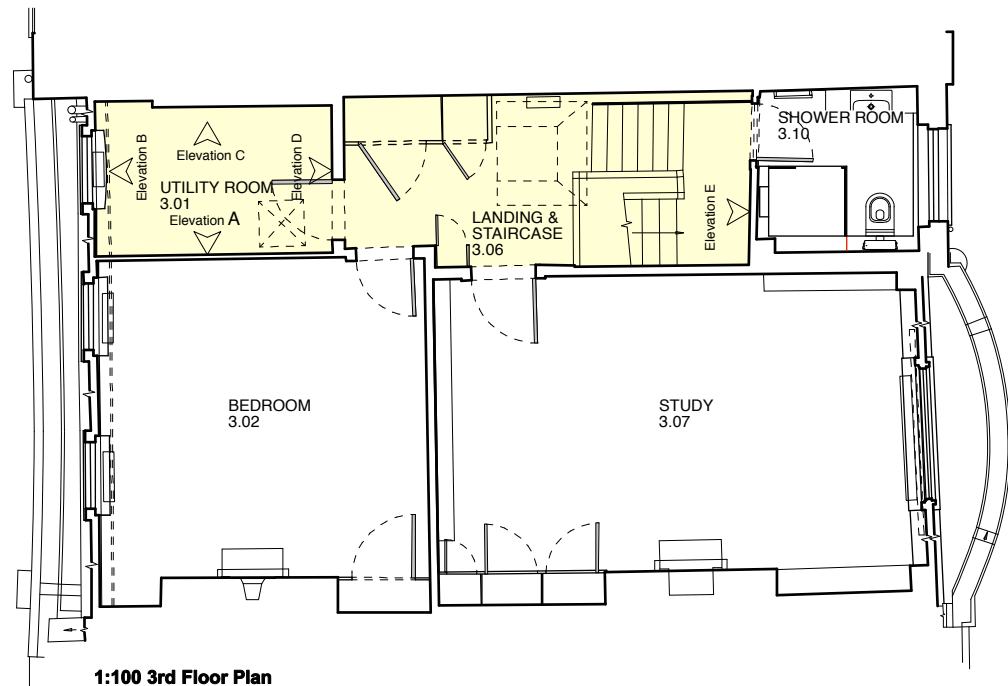

1:100 3rd Floor Plan

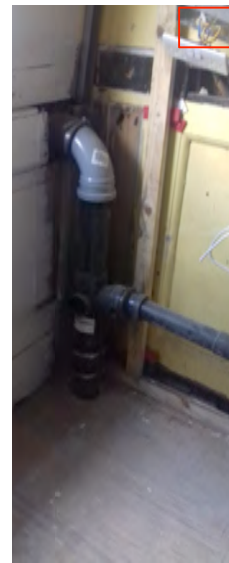

ROOM 3.01 - 3rd Utility Room
ELEVATION C

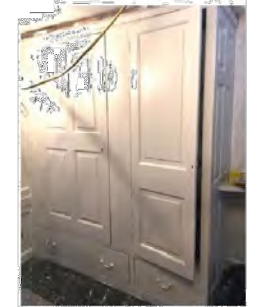

ROOM 3.06 - 3rd Landing
ELEVATION C



DO NOT SCALE check all dimensions on site



1 : 50


THIRD FLOOR PLAN

Butler Hegarty Architects
Unit 208 A2, 159-163 Marlborough Road, London, N19 4NF
tel: 020 72638933 email: mail@butlerhegartyarchitects.co.uk

THIRD FLOOR SURVEY - UTILITY ROOM & LANDING

24 Church Row

Title: Survey of Panelling - TF Utility Room
Drawing No: 0919317/Su41 Scale 1: 50 @ A3

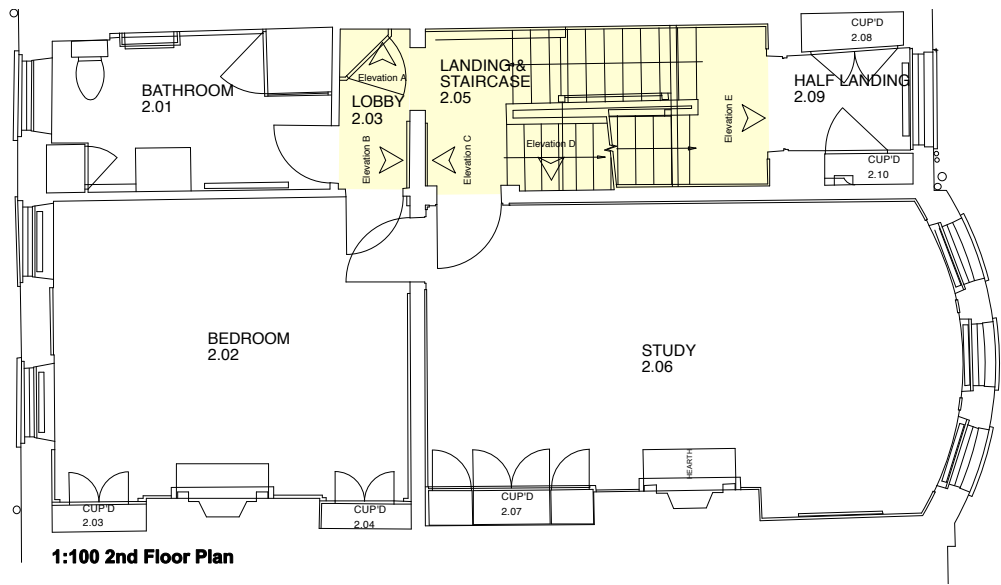


ELEVATION A



ELEVATION B




ELEVATION C

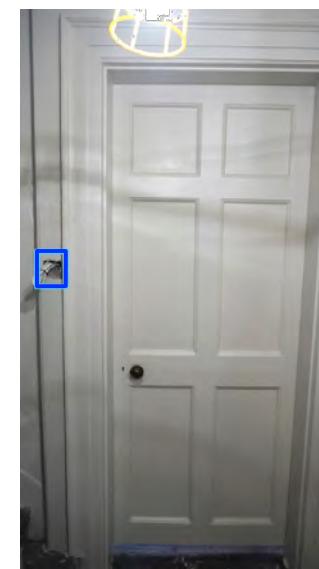

ELEVATION D





ELEVATION E

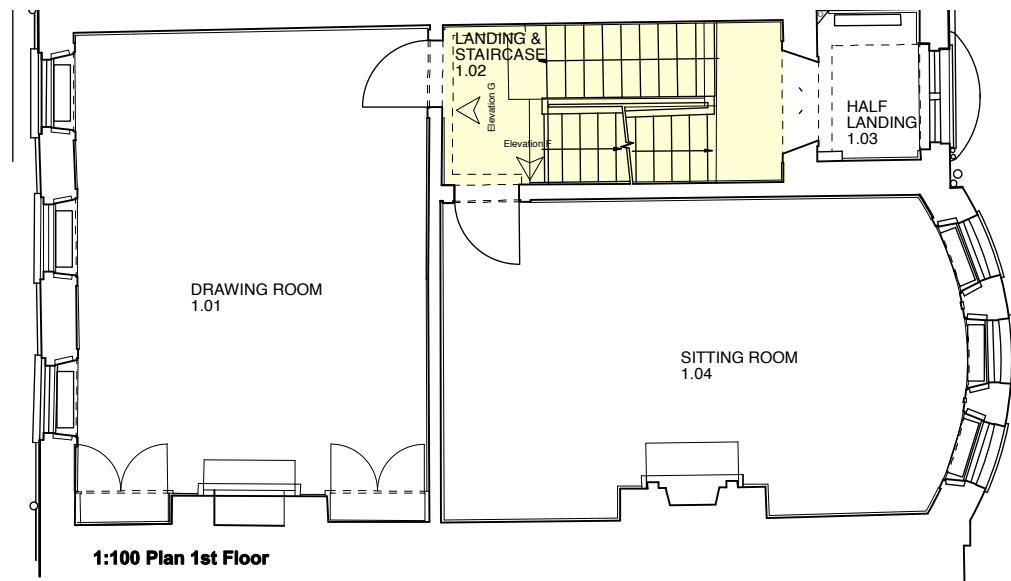

ELEVATION F



ELEVATION G

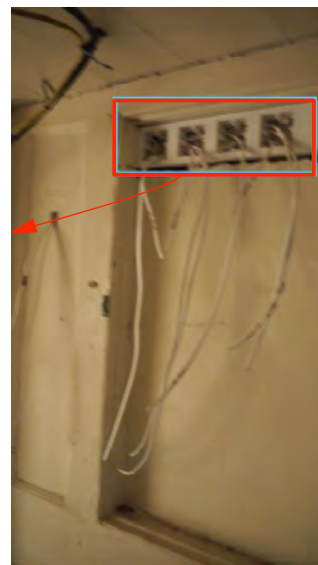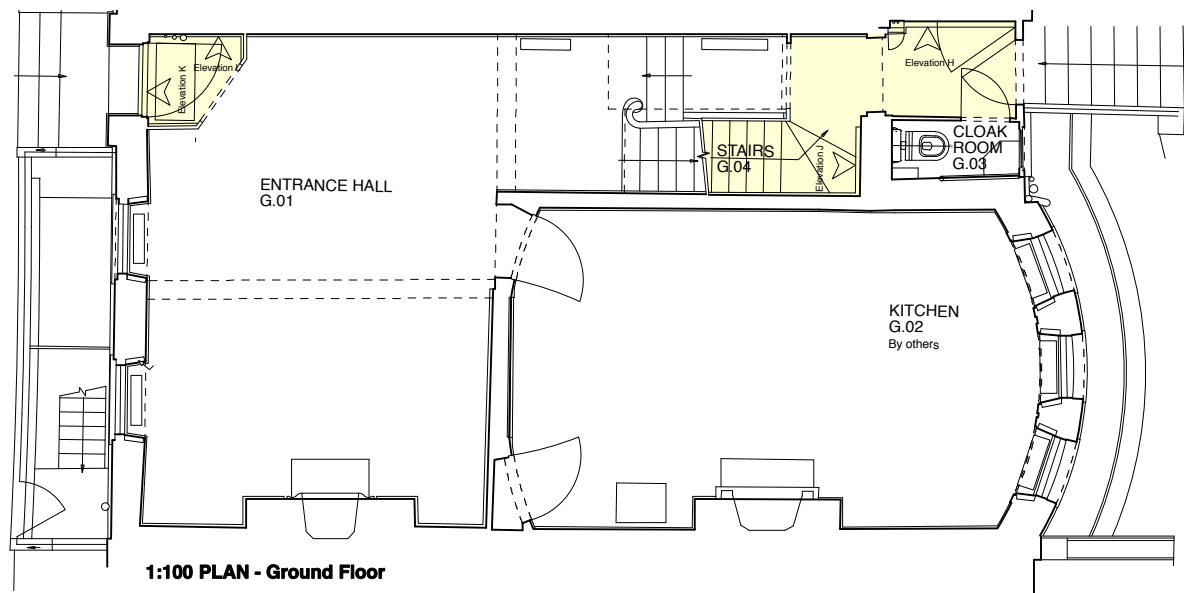


ELEVATION H



ELEVATION J



ELEVATION K

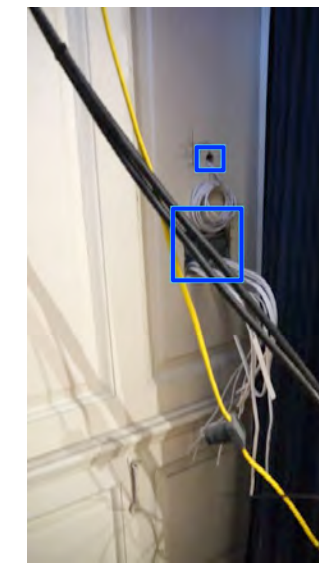

ELEVATION L

KEY

- Existing retained
- Existing removed

Drawing based on information prepared by CCP
(Refer to drawing 1164 D319)

DO NOT SCALE check all dimensions on site



1 : 50


STAIRS & LANDINGS

Butler Hegarty Architects
Unit 208 A2, 159-163 Marlborough Road, London, N19 4NF
tel: 020 72638933 email: mail@butlerhegartyarchitects.co.uk


GROUND, FIRST, SECOND FLOOR EXISTING - STAIR & LANDINGS

24 Church Row


Title: Existing GF, FF & SF
Elevations : Stairs & Landings
Drawing No: 0919317/Su40 Scale 1: 50 @ A3

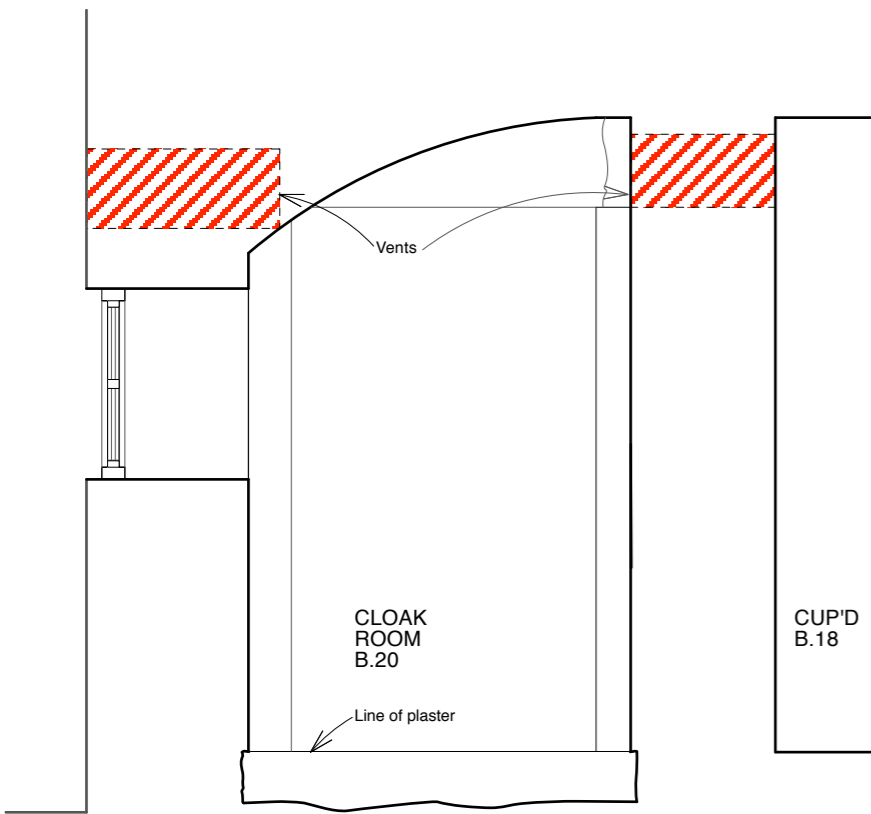


**ROOM B.20 - Cloakroom
ELEVATION A**

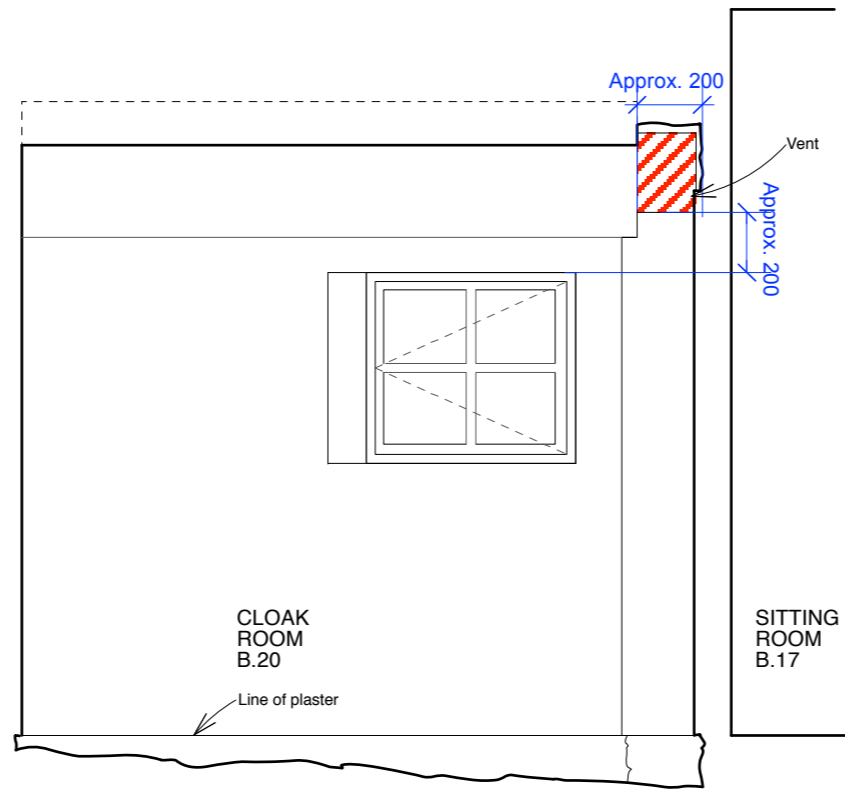


**ROOM B.20 - Cloakroom
ELEVATION B**

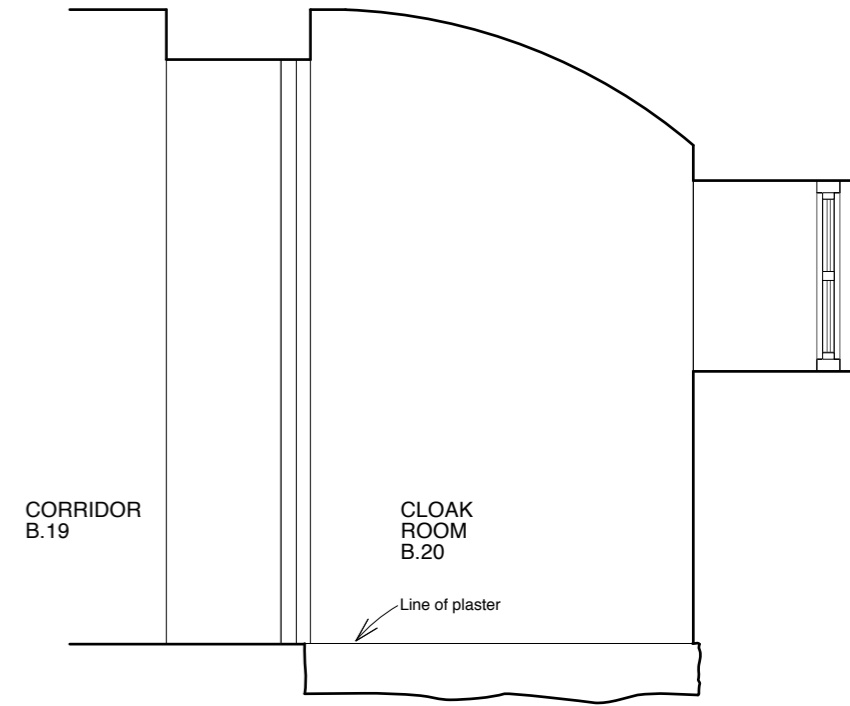

**ROOM B.20 - Cloakroom
ELEVATION C**

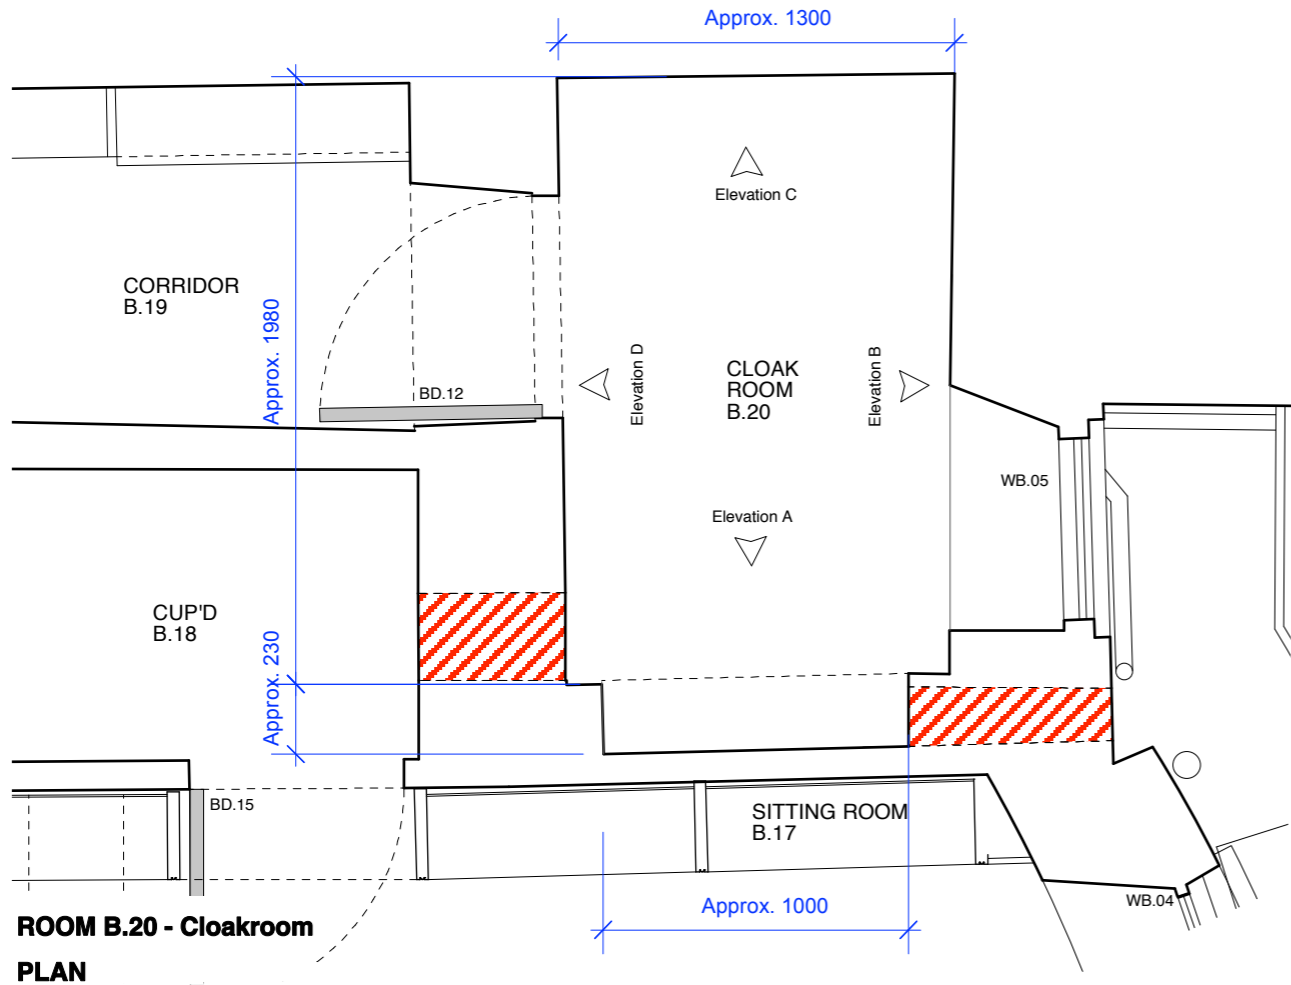

**ROOM B.20 - Cloakroom
PLAN**

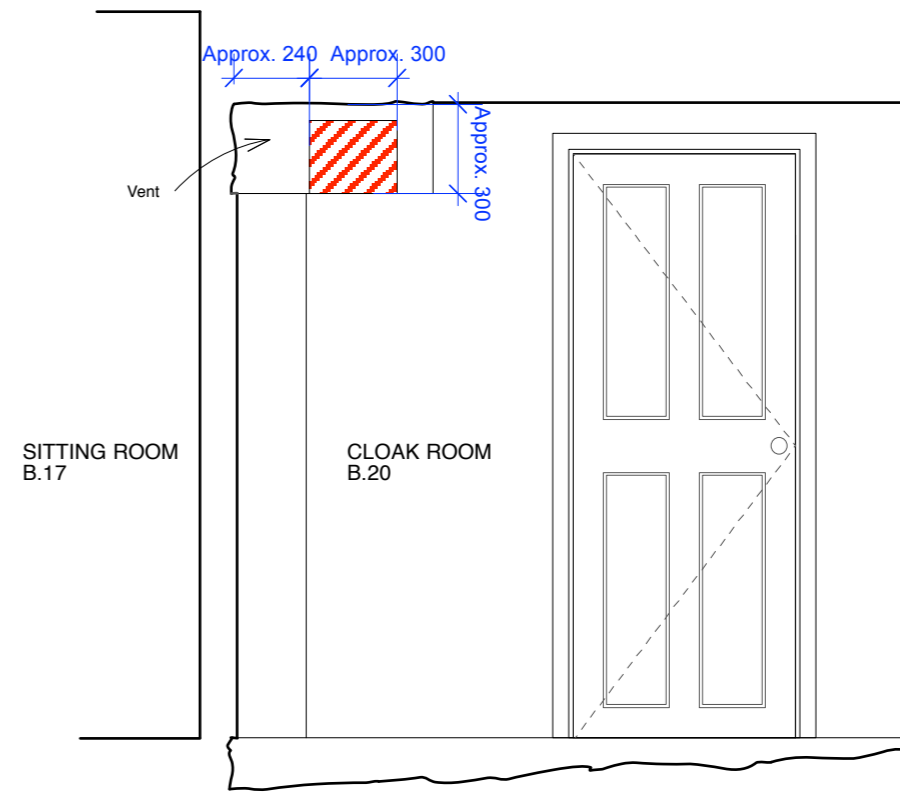

**ROOM B.20 - Cloakroom
ELEVATION D**

DO NOT SCALE check all dimensions on site



1 : 25

LOWER GROUND FLOOR PLAN

Butler Hegarty Architects
Unit 208 A2, 159-163 Marlborough Road, London, N19 4NF
tel: 020 72638933 email: mail@butlerhegartyarchitects.co.uk

24 Church Row
Title: Survey LGF Cloakroom
Drawing No: 0919317/Su42 Scale 1: 25 @ A3