



ROOM G.01 - Ground Floor Entrance Hall
ELEVATION A

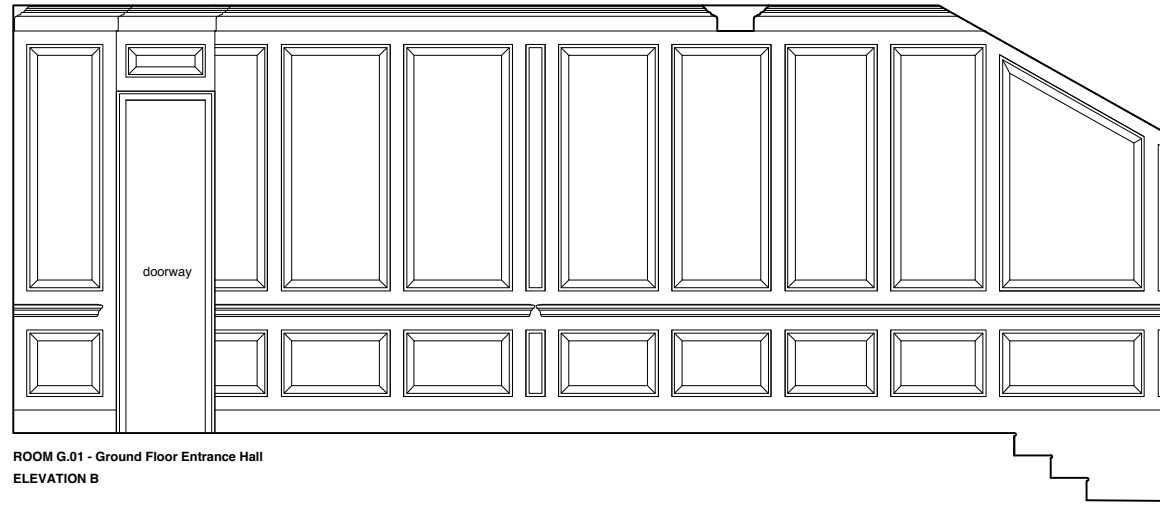


ROOM G.01 - Ground Floor Entrance Hall
ELEVATION B



ROOM G.01 - Ground Floor Entrance Hall
ELEVATION C

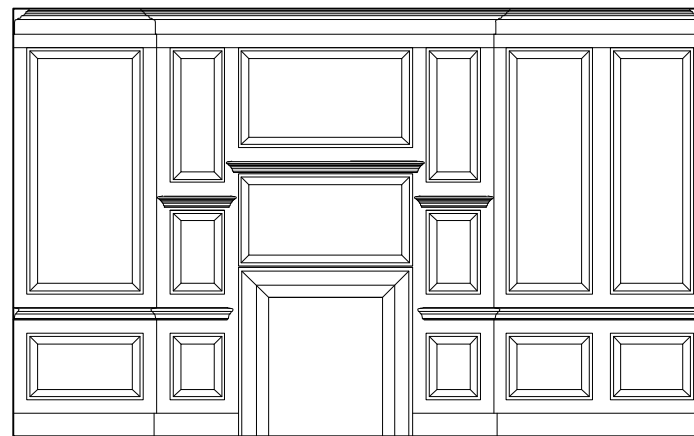

ROOM G.01 - Ground Floor Entrance Hall
ELEVATION D

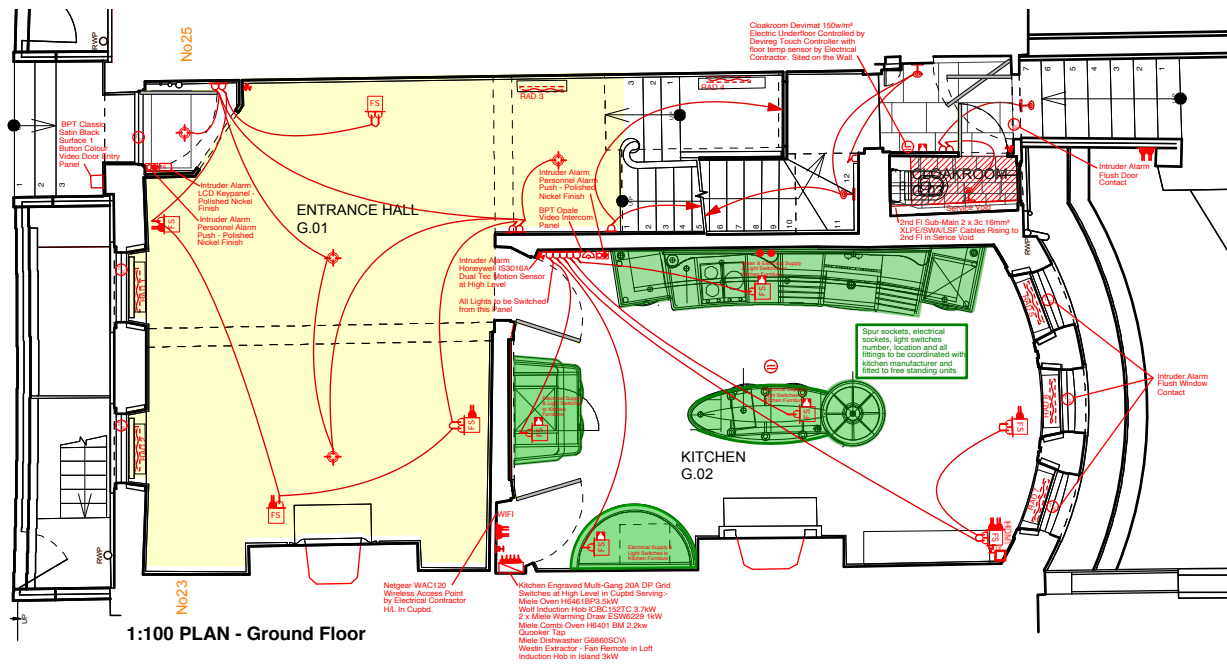

1:100 PLAN - Ground Floor


DO NOT SCALE check all dimensions on site



1 : 50

GROUND FLOOR PLAN

Butler Hegarty Architects
Unit 208 A2, 159-163 Marlborough Road, London, N19 4NF
tel: 020 72638933 email: mail@butlerhegartyarchitects.co.uk

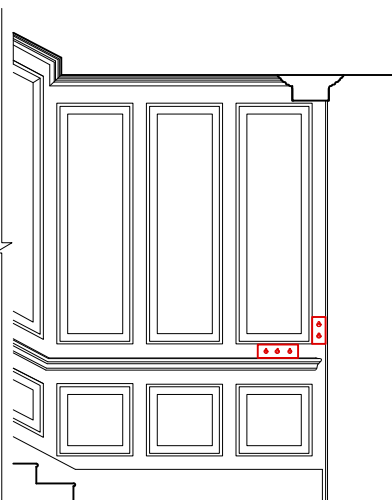

ROOM G.01 - Ground Floor Entrance Hall
ELEVATION E

GROUND FLOOR PROPOSED - ENTRANCE HALL


KEY

Proposed


Rev A proposed sockets and fittings amended

24 Church Row

Title: Proposed GF Elevations : Entrance Hall
Drawing No: 0919317/Sk54A Scale 1: 50 @ A3

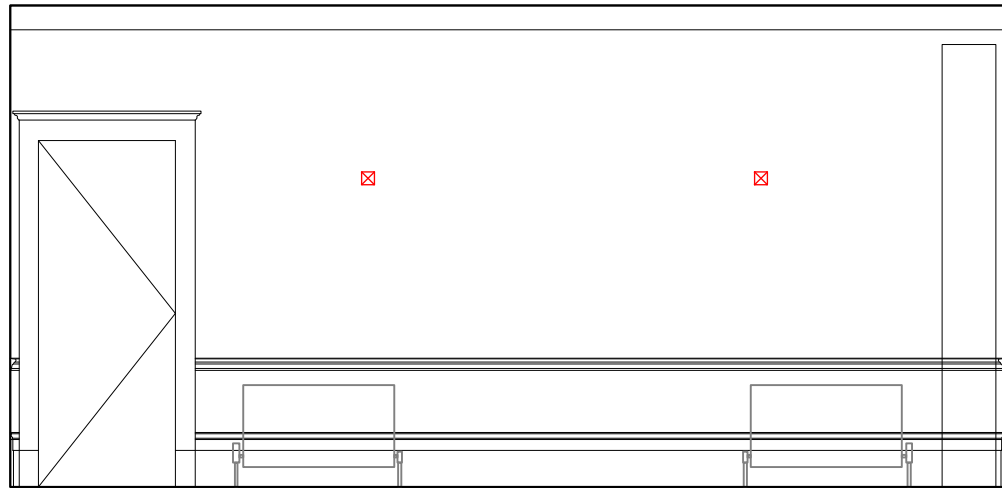


ROOM 1.01 - 1st Floor Drawing Room
ELEVATION A

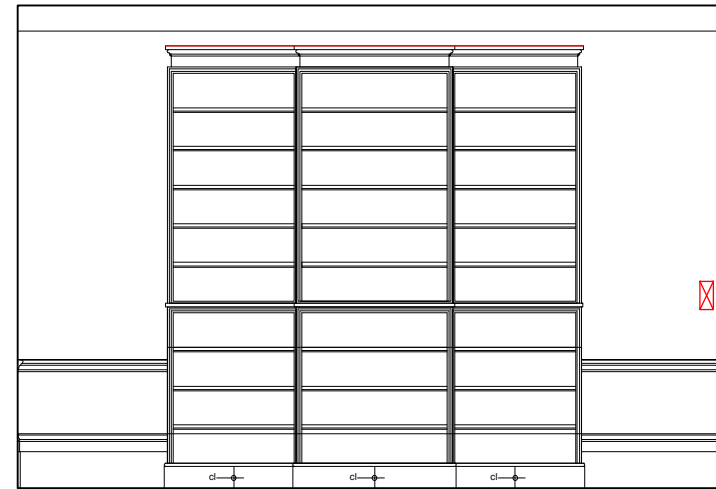


ROOM 1.01 - 1st Floor Drawing Room
ELEVATION B



ROOM 1.01 - 1st Floor Drawing Room
ELEVATION C

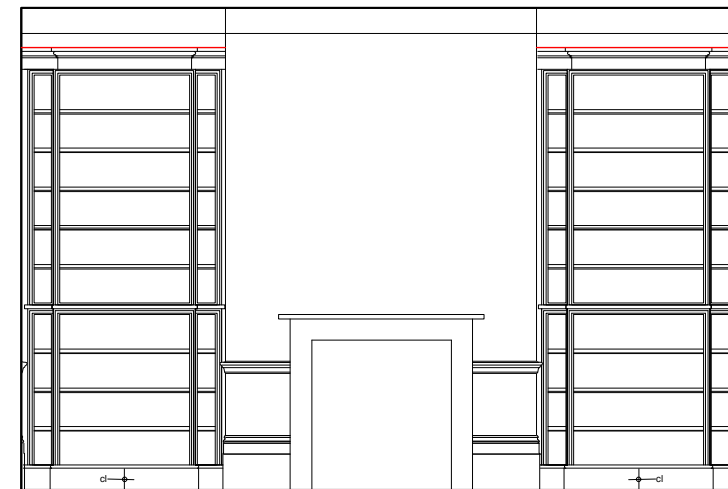

ROOM 1.01 - 1st Floor Drawing Room
ELEVATION D

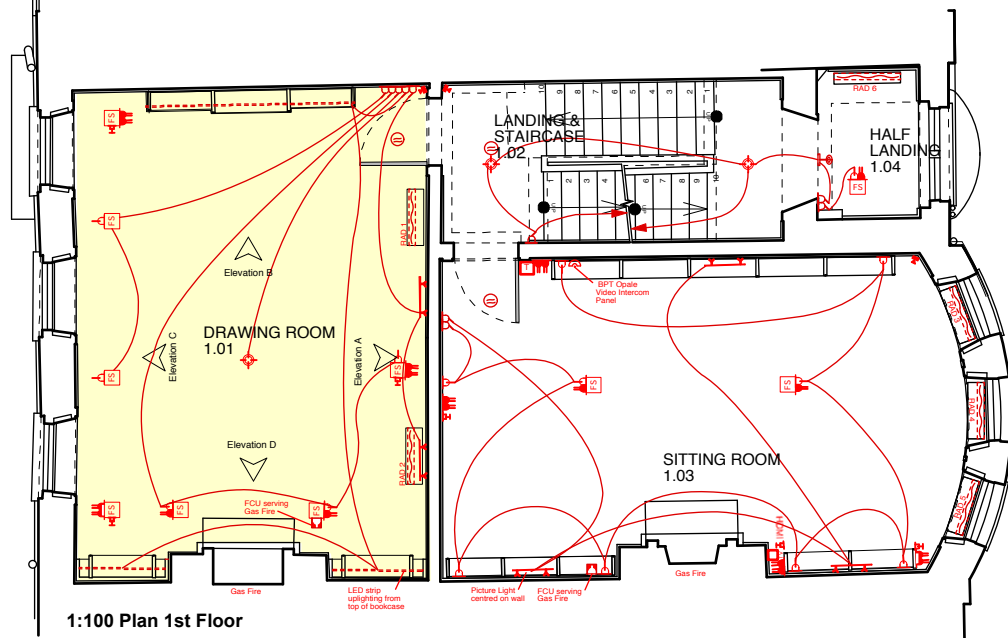

1:100 Plan 1st Floor

DO NOT SCALE check all dimensions on site



1 : 50

FIRST FLOOR PLAN

Butler Hegarty Architects
Unit 208 A2, 159-163 Marlborough Road, London, N19 4NF
tel: 020 72638933 email: mail@butlerhegartyarchitects.co.uk


FIRST FLOOR PROPOSED - DRAWING ROOM

KEY


□ Proposed

Rev A proposed sockets amended


24 Church Row
Title: Proposed FF Elevations : Drawing Room
Drawing No: 0919317/Sk48A Scale 1: 50 @ A3

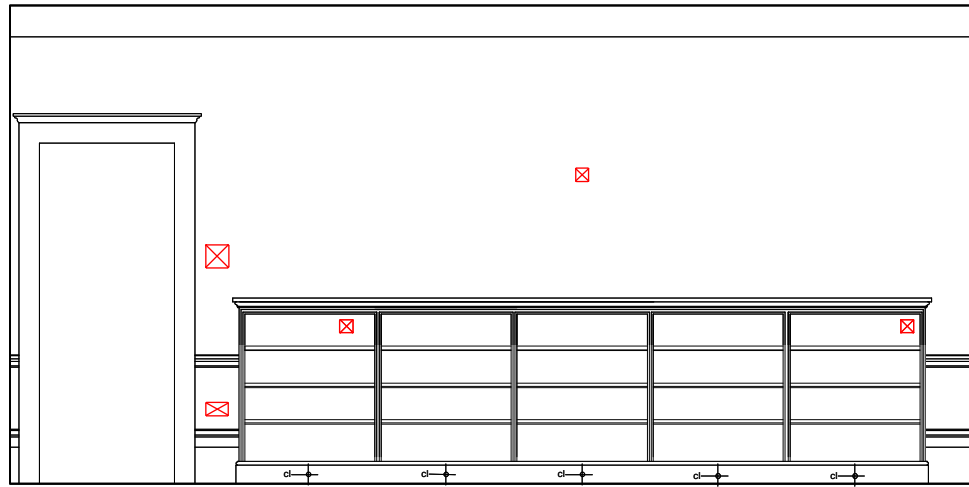


ROOM 1.03 - 1st Floor Sitting Room
ELEVATION A

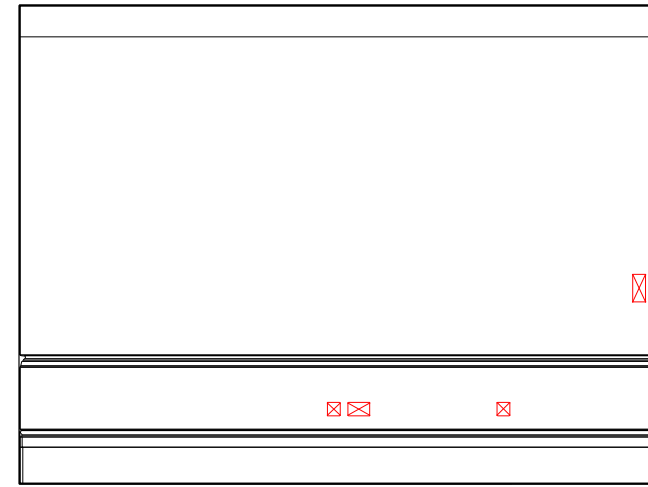


ROOM 1.03 - 1st Floor Sitting Room
ELEVATION B

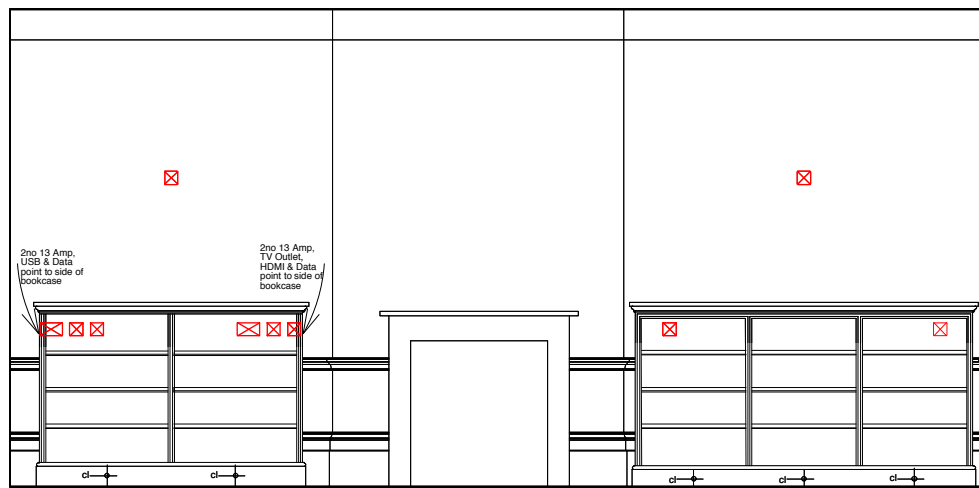

ROOM 1.03 - 1st Floor Sitting Room
ELEVATION C

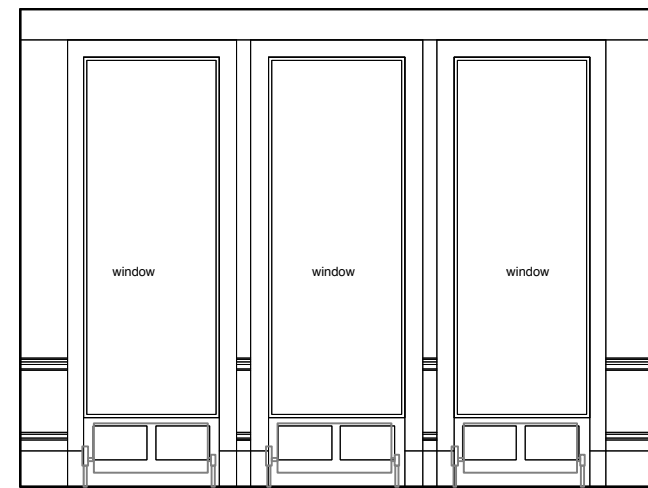

ROOM 1.03 - 1st Floor Sitting Room
ELEVATION D

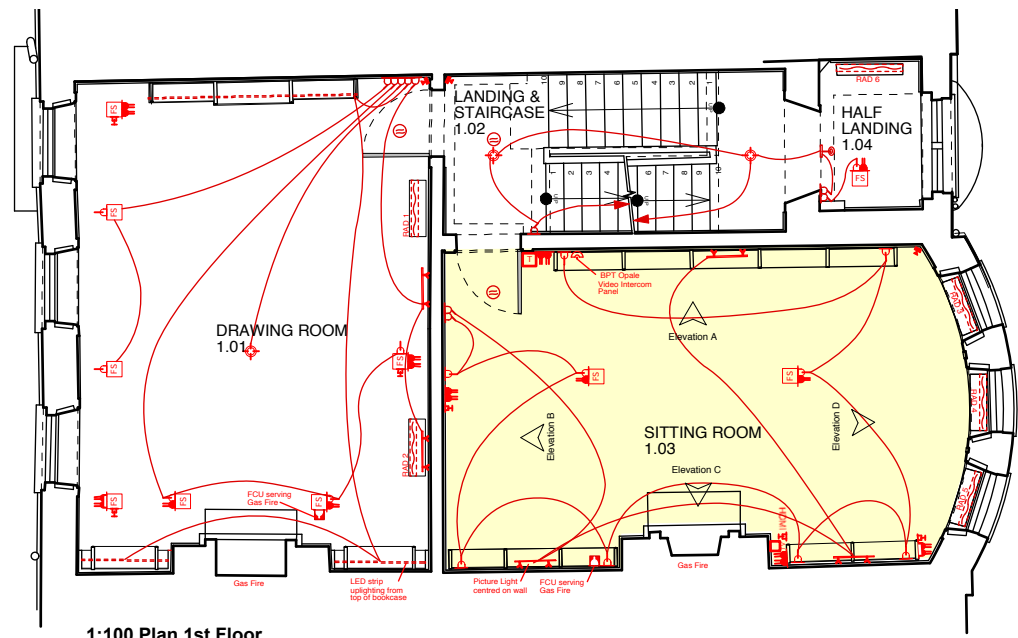

1:100 Plan 1st Floor

DO NOT SCALE check all dimensions on site



1 : 50

FIRST FLOOR PLAN

Butler Hegarty Architects
Unit 208 A2, 159-163 Marlborough Road, London, N19 4NF
tel: 020 72638933 email: mail@butlerhegartyarchitects.co.uk


FIRST FLOOR PROPOSED - SITTING ROOM

KEY


Proposed

Rev A key plan amended


24 Church Row
Title: Proposed FF Elevations : Sitting Room
Drawing No: 0919317/Sk49A Scale 1: 50 @ A3

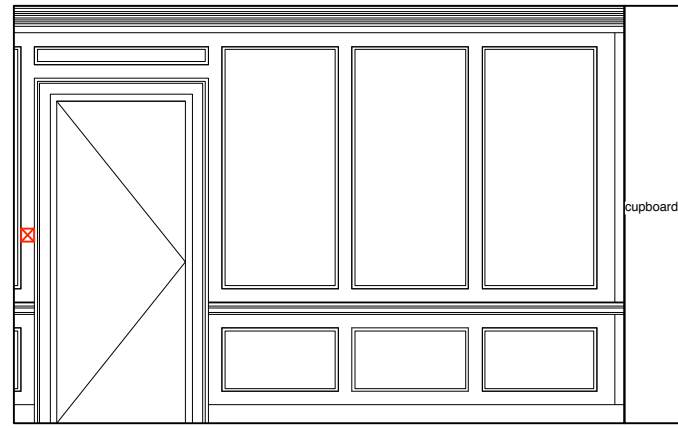


ROOM 2.02 - 2nd Floor Bedroom
ELEVATION A

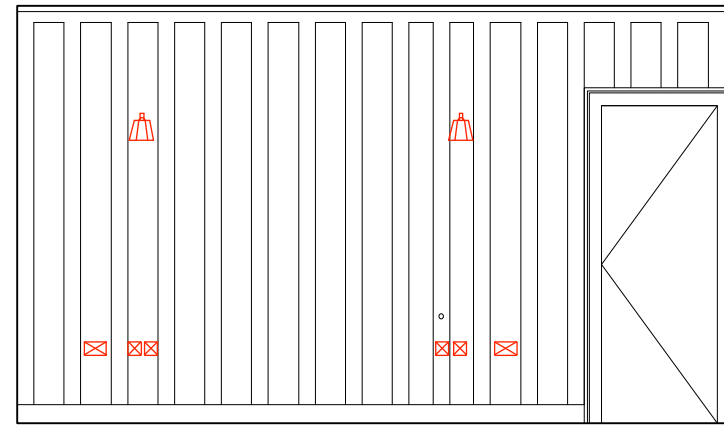


ROOM 2.02 - 2nd Floor Bedroom
ELEVATION B

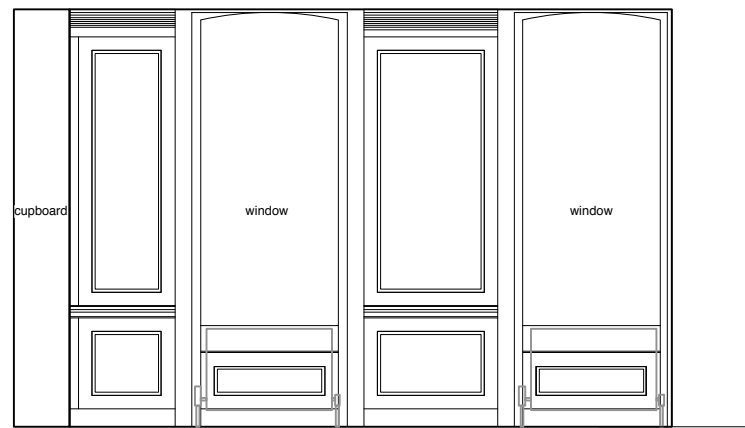

ROOM 2.02 - 2nd Floor Bedroom
ELEVATION C

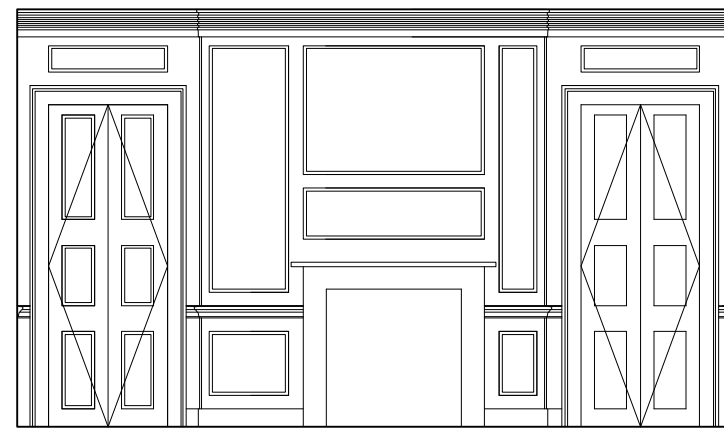

ROOM 2.02 - 2nd Floor Bedroom
ELEVATION D

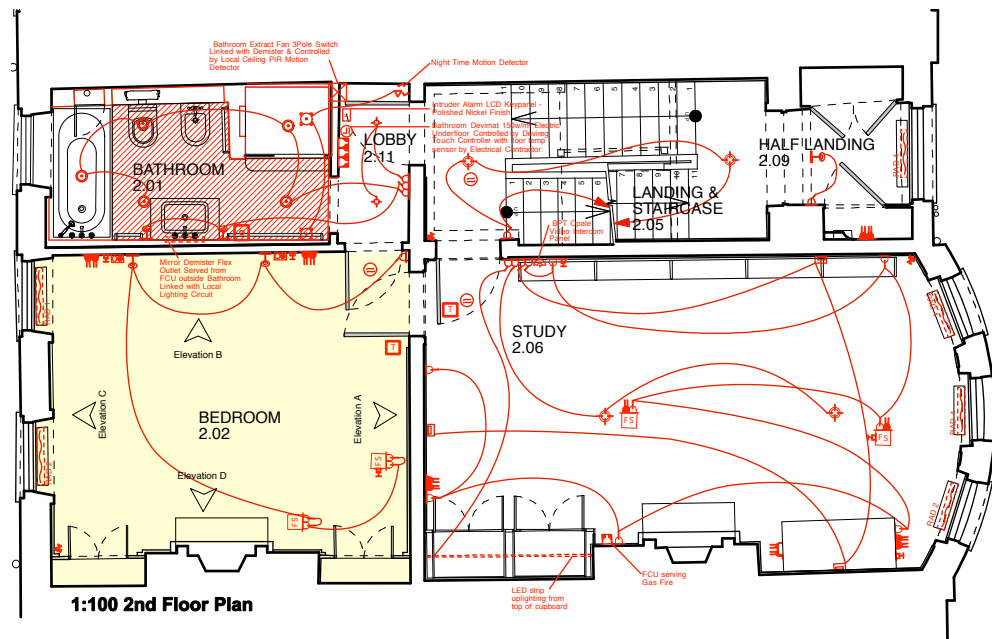

1:100 2nd Floor Plan

DO NOT SCALE check all dimensions on site



1 : 50

KEY


Proposed

SECOND FLOOR PLAN


Butler Hegarty Architects
Unit 208 A2, 159-163 Marlborough Road, London, N19 4NF
tel: 020 72638933 email: mail@butlerhegartyarchitects.co.uk

SECOND FLOOR PROPOSED - BEDROOM


24 Church Row
Title: Proposed SF Elevations : Bedroom
Drawing No: 0919317/Sk56 Scale 1: 50 @ A3

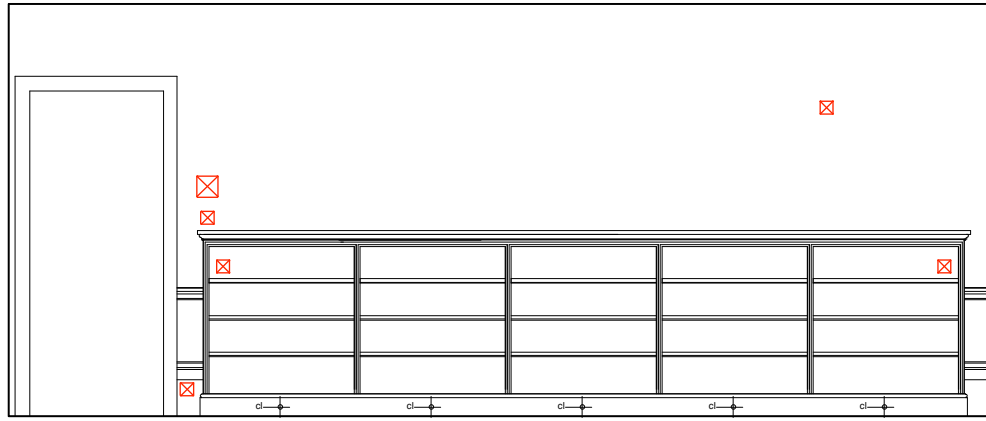


ROOM 2.06 - 2nd Floor Study
ELEVATION A

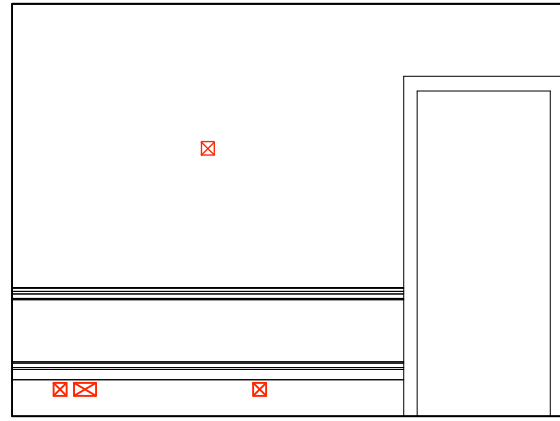


ROOM 2.06 - 2nd Floor Study
ELEVATION B

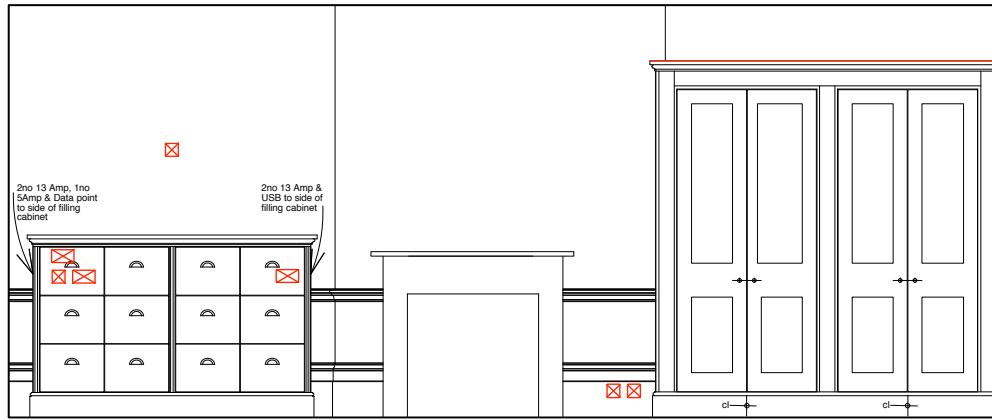

ROOM 2.06 - 2nd Floor Study
ELEVATION C

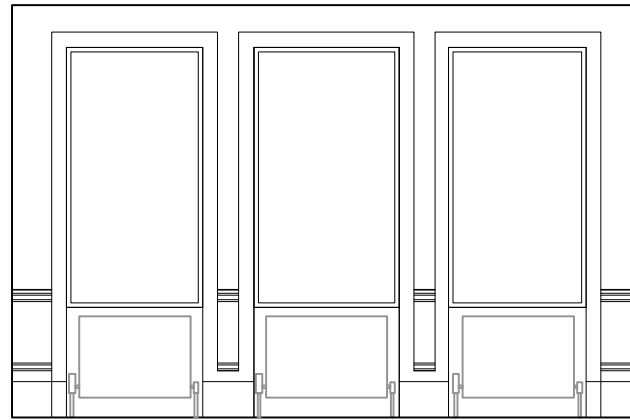

ROOM 2.06 - 2nd Floor Study
ELEVATION D

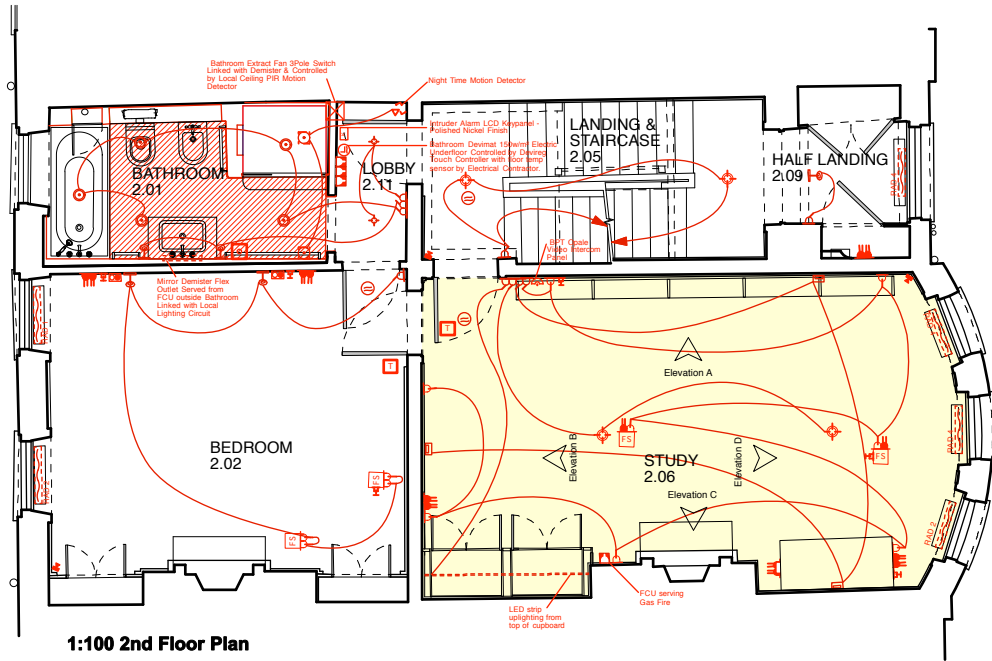

1:100 2nd Floor Plan

DO NOT SCALE check all dimensions on site



1 : 50

SECOND FLOOR PLAN


Butler Hegarty Architects
Unit 208 A2, 159-163 Marlborough Road, London, N19 4NF
tel: 020 72638933 email: mail@butlerhegartyarchitects.co.uk

KEY


Proposed

SECOND FLOOR PROPOSED - STUDY


24 Church Row
Title: Proposed SF Elevations : Study
Drawing No: 0919317/Sk51 Scale 1: 50 @ A3

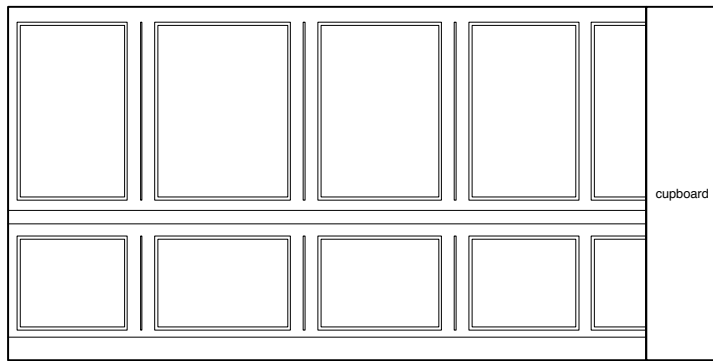


ROOM 3.02 - 3rd Floor Bedroom
ELEVATION A

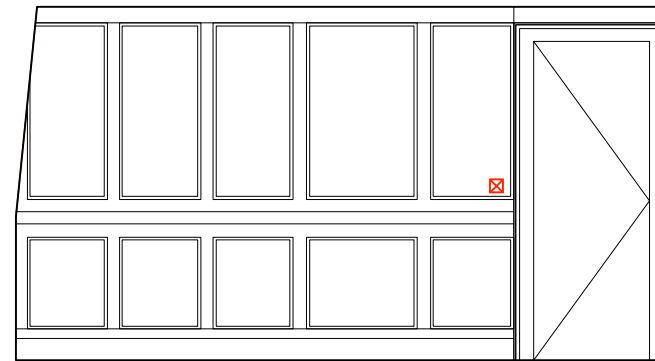


ROOM 3.02 - 3rd Floor Bedroom
ELEVATION B

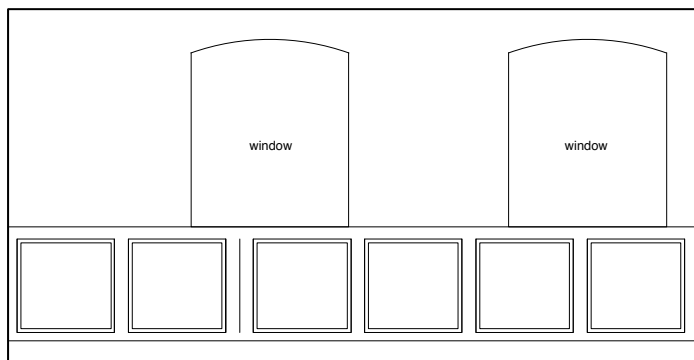

ROOM 3.02 - 3rd Floor Bedroom
ELEVATION C

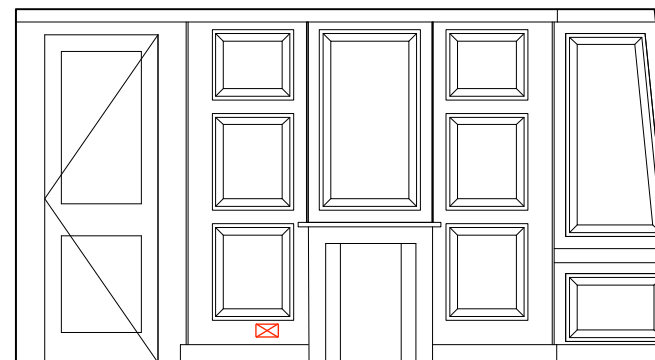

ROOM 3.02 - 3rd Floor Bedroom
ELEVATION D

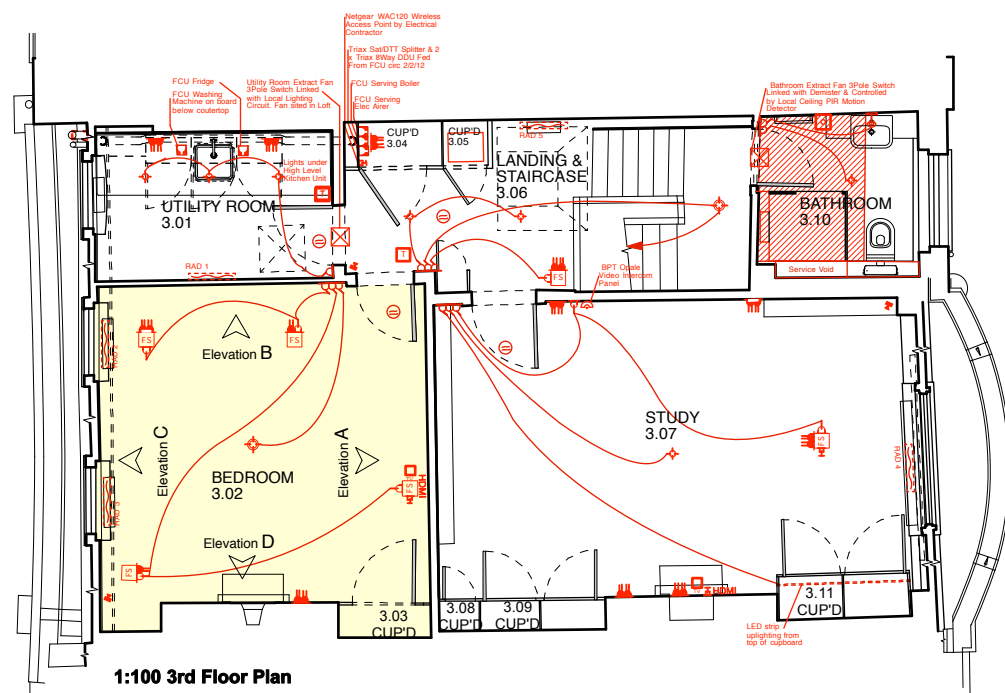

1:100 3rd Floor Plan

DO NOT SCALE check all dimensions on site



1 : 50

THIRD FLOOR PLAN

Butler Hegarty Architects
Unit 208 A2, 159-163 Marlborough Road, London, N19 4NF
tel: 020 72638933 email: mail@butlerhegartyarchitects.co.uk

THIRD FLOOR PROPOSED - BEDROOM

KEY


Proposed

24 Church Row


Title: Proposed TF Elevations : Bedroom
Drawing No: 0919317/Sk57 Scale 1: 50 @ A3




ROOM 3.07 - 3rd Floor Study
ELEVATION A

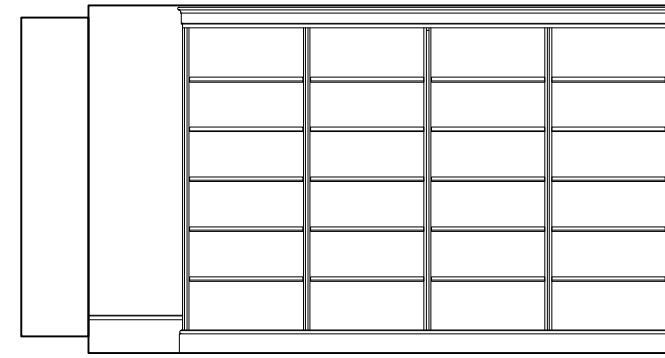


ROOM 3.07 - 3rd Floor Study
ELEVATION B

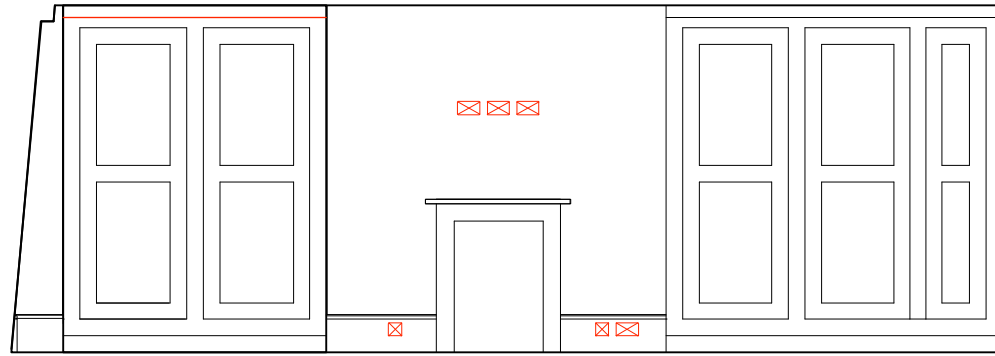

ROOM 3.07 - 3rd Floor Study
ELEVATION C

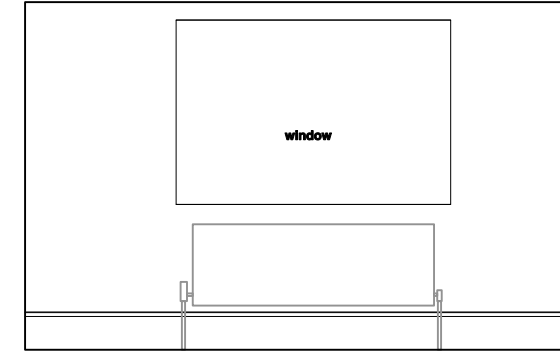

ROOM 3.07 - 3rd Floor Study
ELEVATION D

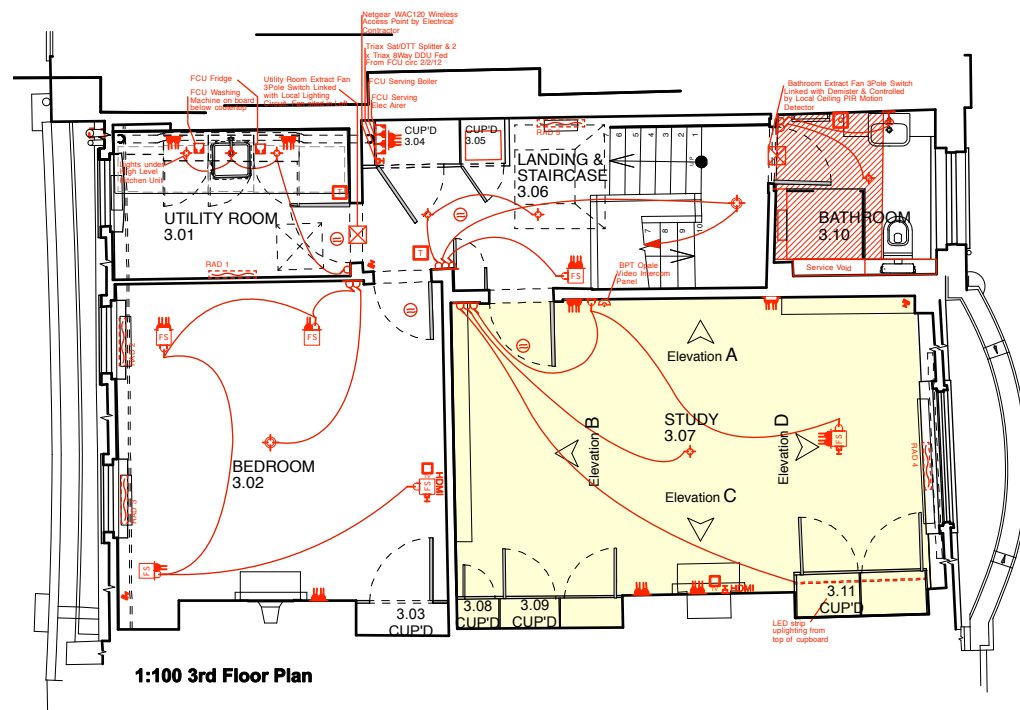

1:100 3rd Floor Plan

DO NOT SCALE check all dimensions on site



1 : 50

KEY


Proposed

THIRD FLOOR PLAN


Butler Hegarty Architects
Unit 208 A2, 159-163 Marlborough Road, London, N19 4NF
tel: 020 72638933 email: mail@butlerhegartyarchitects.co.uk

THIRD FLOOR PROPOSED - STUDY


24 Church Row
Title: Proposed TF Elevations : Study
Drawing No: 0919317/Sk53 Scale 1: 50 @ A3

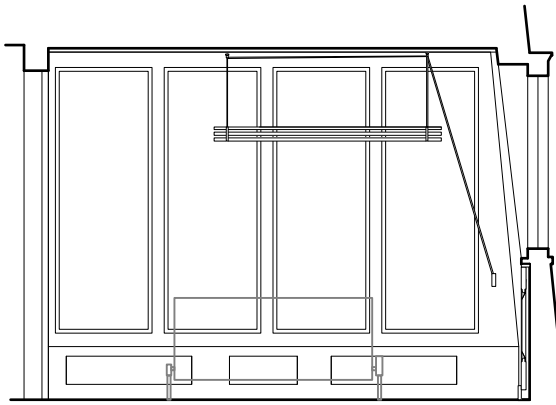


ROOM 3.01 - 3rd Kitchen
ELEVATION A

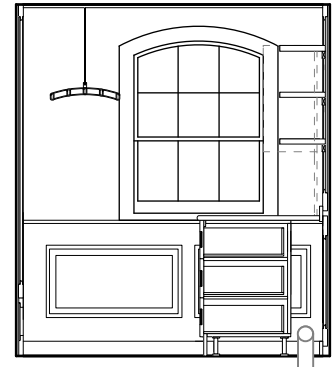


ROOM 3.01 - 3rd Kitchen
ELEVATION B

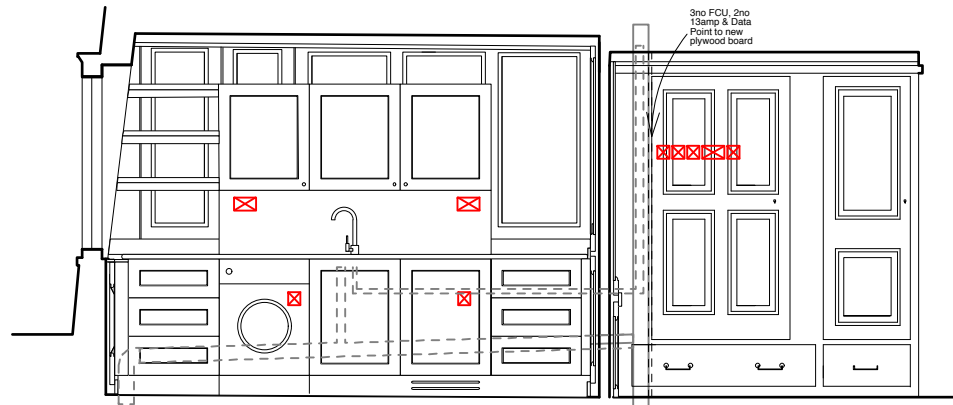



ROOM 3.01 - 3rd Kitchen
ELEVATION C

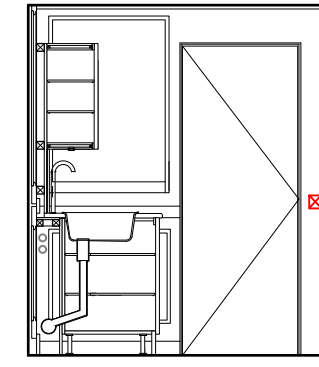





ROOM 3.01 - 3rd Kitchen
ELEVATION D

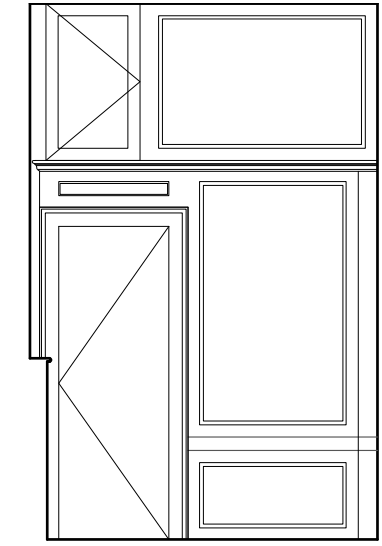

ROOM 3.06 - 3rd Floor Landing
ELEVATION E

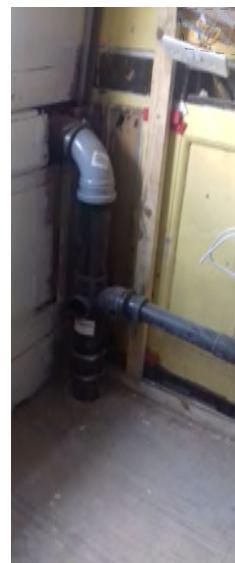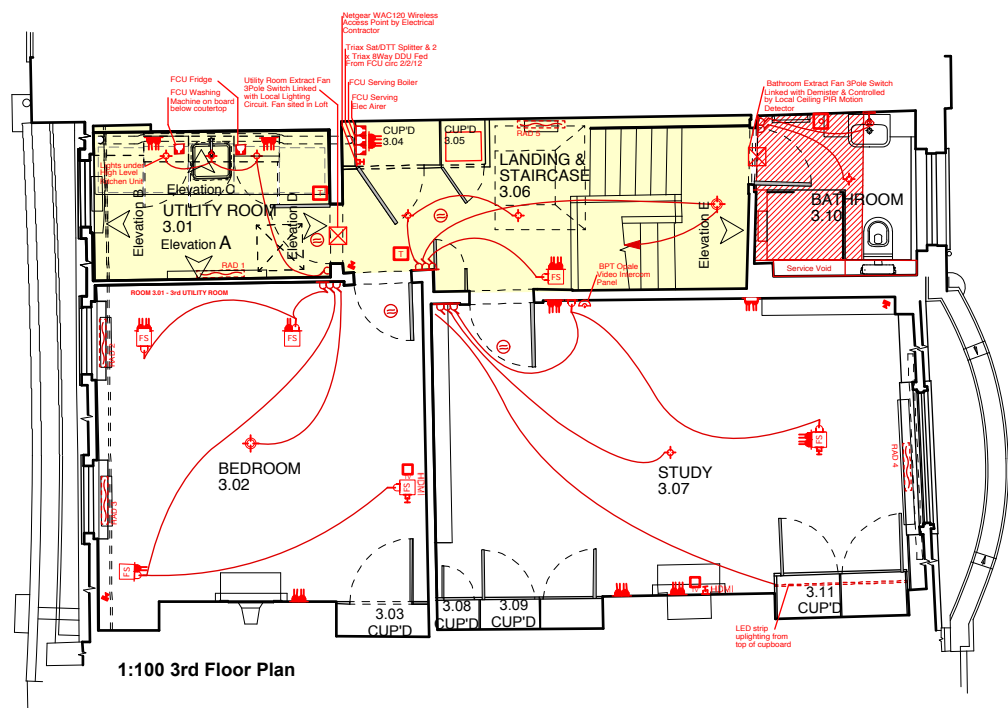

ROOM 3.01 - 3rd Utility Room
ELEVATION C

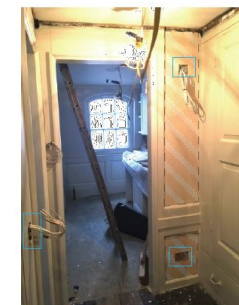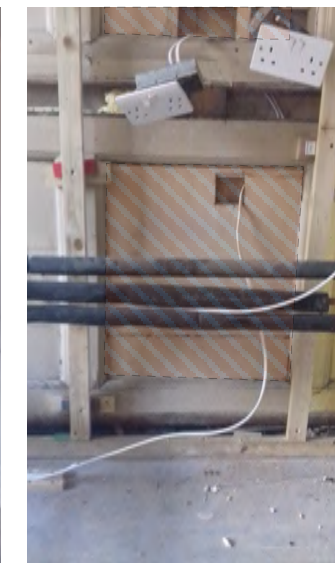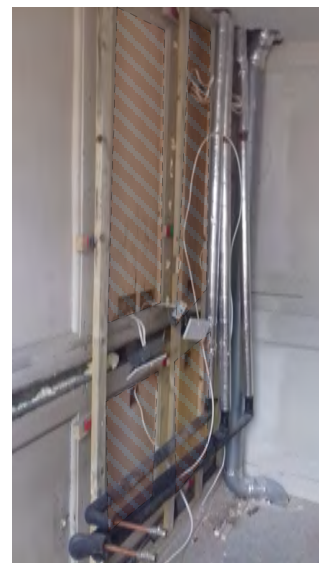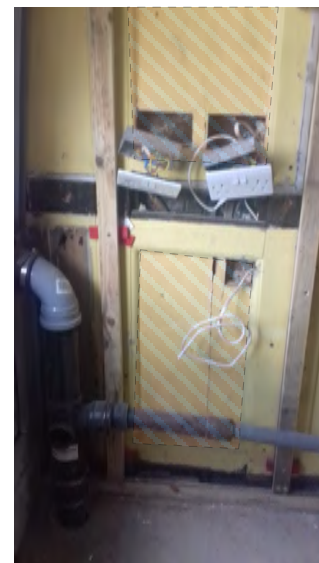

ROOM 3.06 - 3rd Landing
ELEVATION C

DO NOT SCALE check all dimensions on site




1 : 50

THIRD FLOOR PLAN
Butler Hegarty Architects
Unit 208 A2, 159-163 Marlborough Road, London, N19 4NF
tel: 020 72638933 email: mail@butlerhegartyarchitects.co.uk


THIRD FLOOR PROPOSED - UTILITY ROOM & LANDING

- KEY**
- Proposed
 - Proposed remedial works : repair timber panelling


Rev A key amended
24 Church Row
Title: Proposed TF Elevations Utility Room & Landing
Drawing No: 0919317/Sk59A Scale 1: 50 @ A3

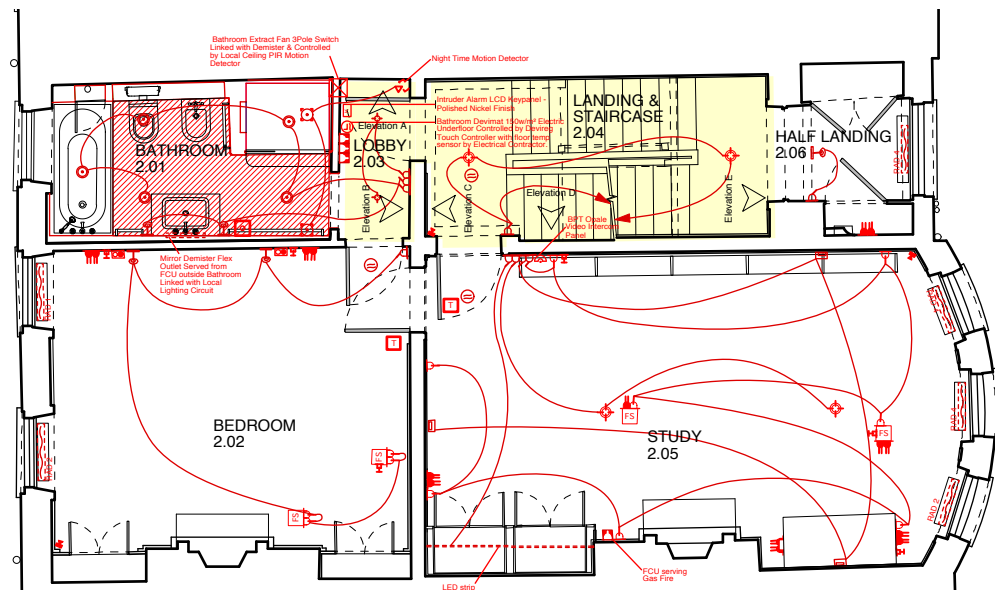

1:100 2nd Floor Plan

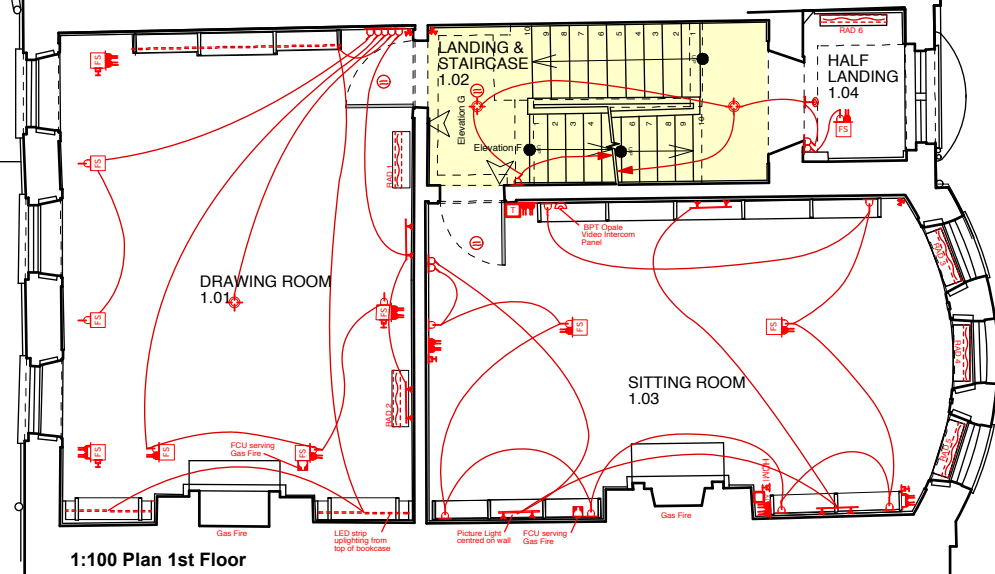

1:100 Plan 1st Floor

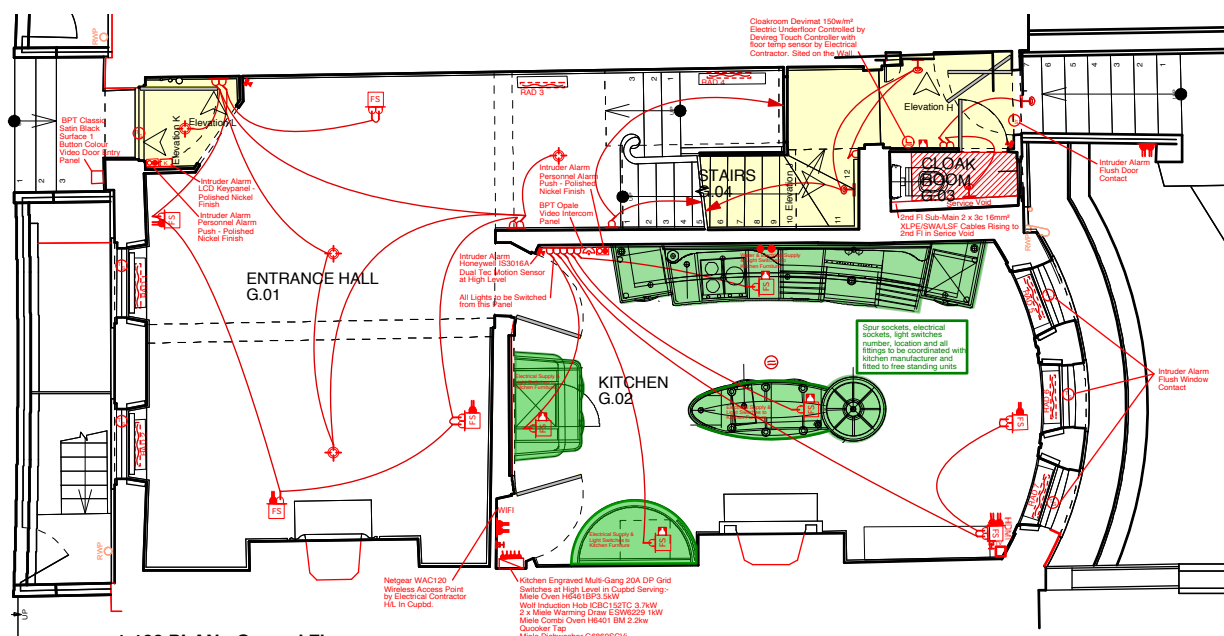


1:100 PLAN - Ground Floor

DO NOT SCALE check all dimensions on site



1 : 50

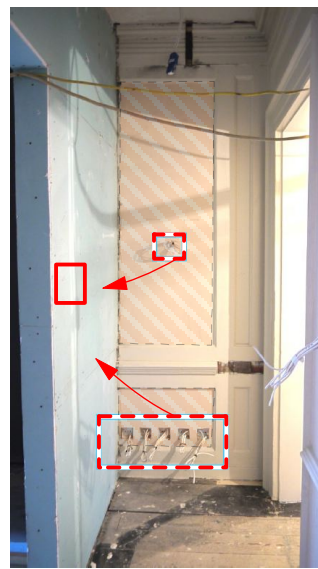

ELEVATION A



ELEVATION B



ELEVATION C



ELEVATION D




ELEVATION E




ELEVATION F



ELEVATION G

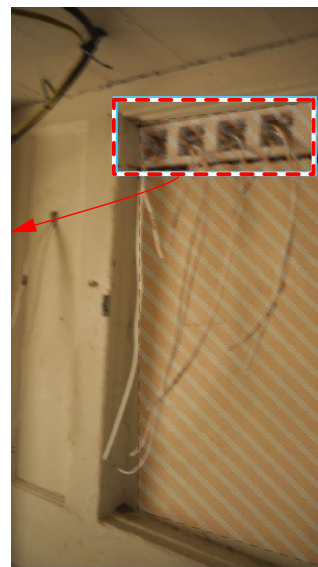


ELEVATION H

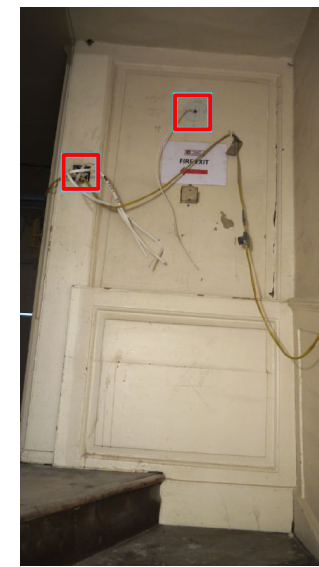

ELEVATION J



ELEVATION K

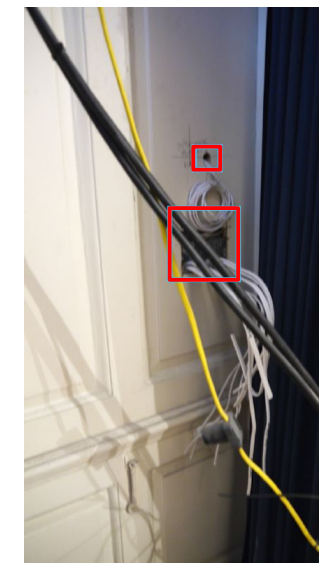

ELEVATION L

Rev A key plan amended

KEY

Proposed


Proposed remedial works : repair timber panelling

STAIRS & LANDINGS

Butler Hegarty Architects
Unit 208 A2, 159-163 Marlborough Road, London, N19 4NF
tel: 020 72638933 email: mail@butlerhegartyarchitects.co.uk

GROUND, FIRST, SECOND FLOOR PROPOSED - STAIR & LANDING

24 Church Row
Title: Proposed GF, FF & SF
Elevations : Stairs & Landings
Drawing No: 0919317/Sk62A Scale 1: 50 @ A3

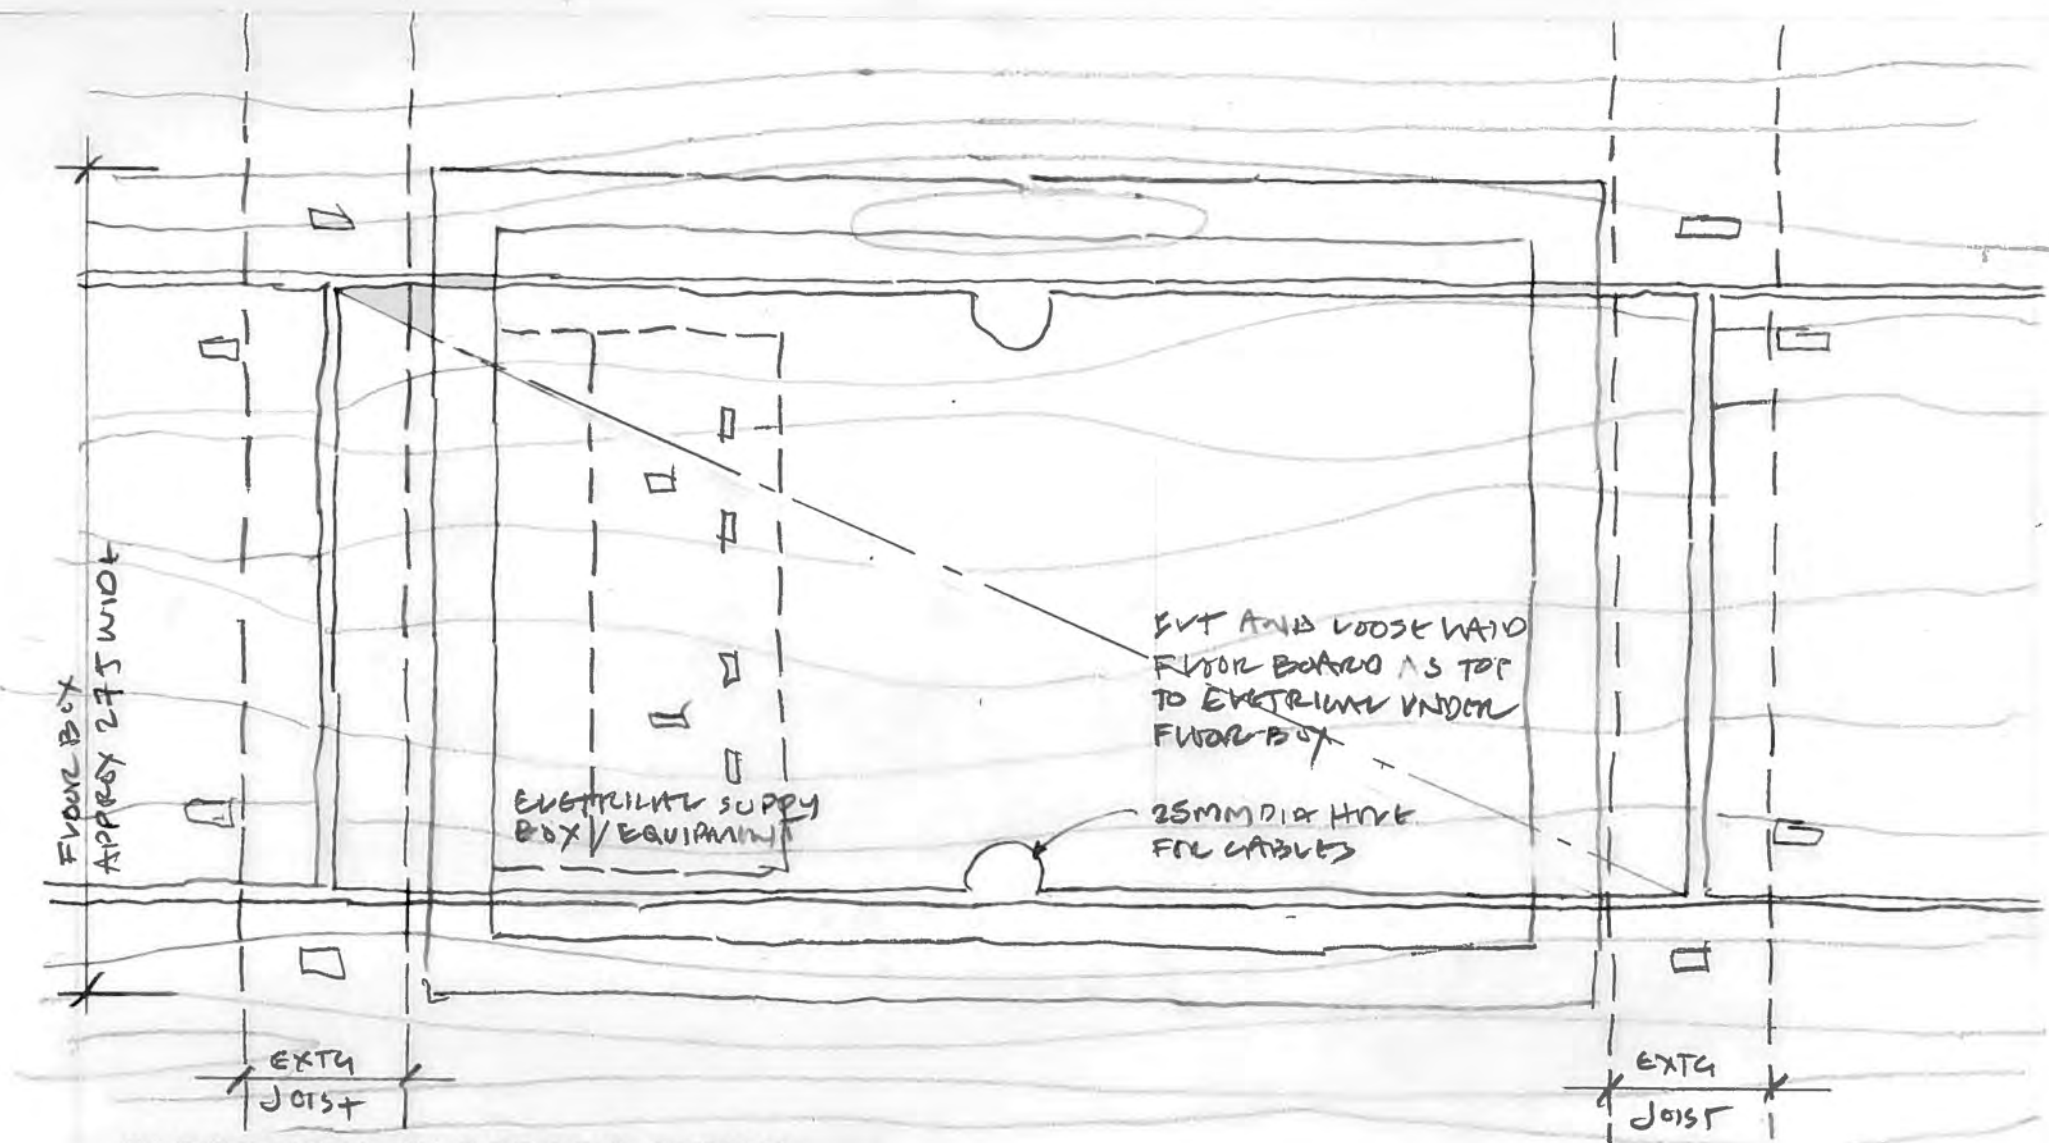


**ELECTRICAL FLOORBOX DETAIL
PLAN OF ELECTRICAL FLOOR BOX**



FLOOR BOX WITH LOOSE COVER

FLOOR BOX FOR ELECTRICAL SYSTEM APPROX 400 LONG
TO FIT BETWEEN EXTRA JOISTS

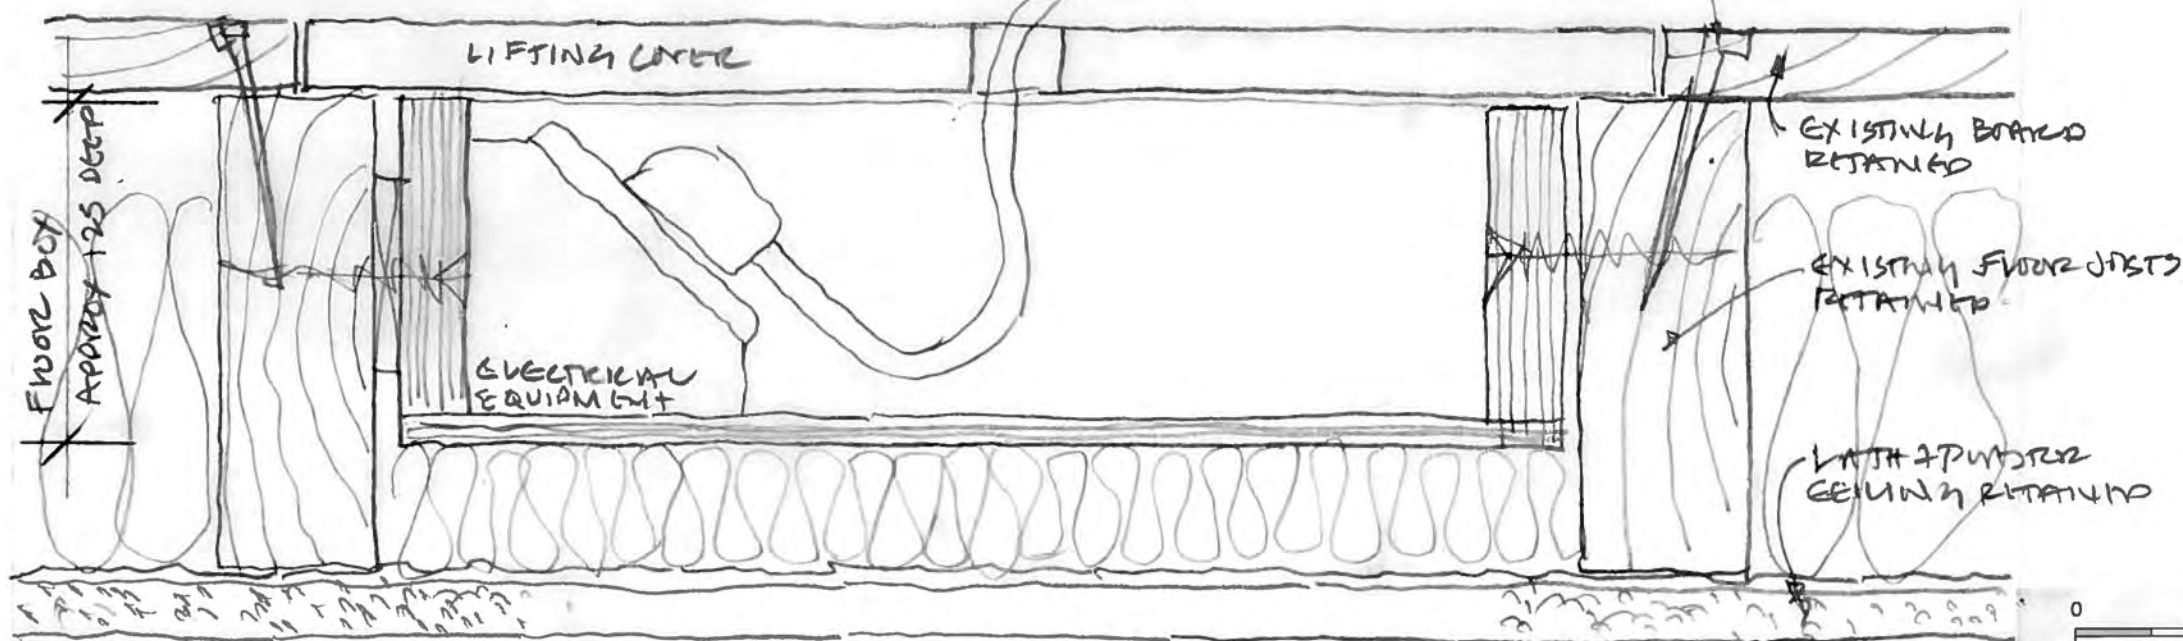

SECTION OF ELECTRICAL FLOORBOX



FLOOR BOX IN FLOOR BOARDS

0 500mm 2500mm Scale 1:25