




**01 External West Elevation**  
A5508 Scale 1:25 @ A1 / 1:50 @ A3

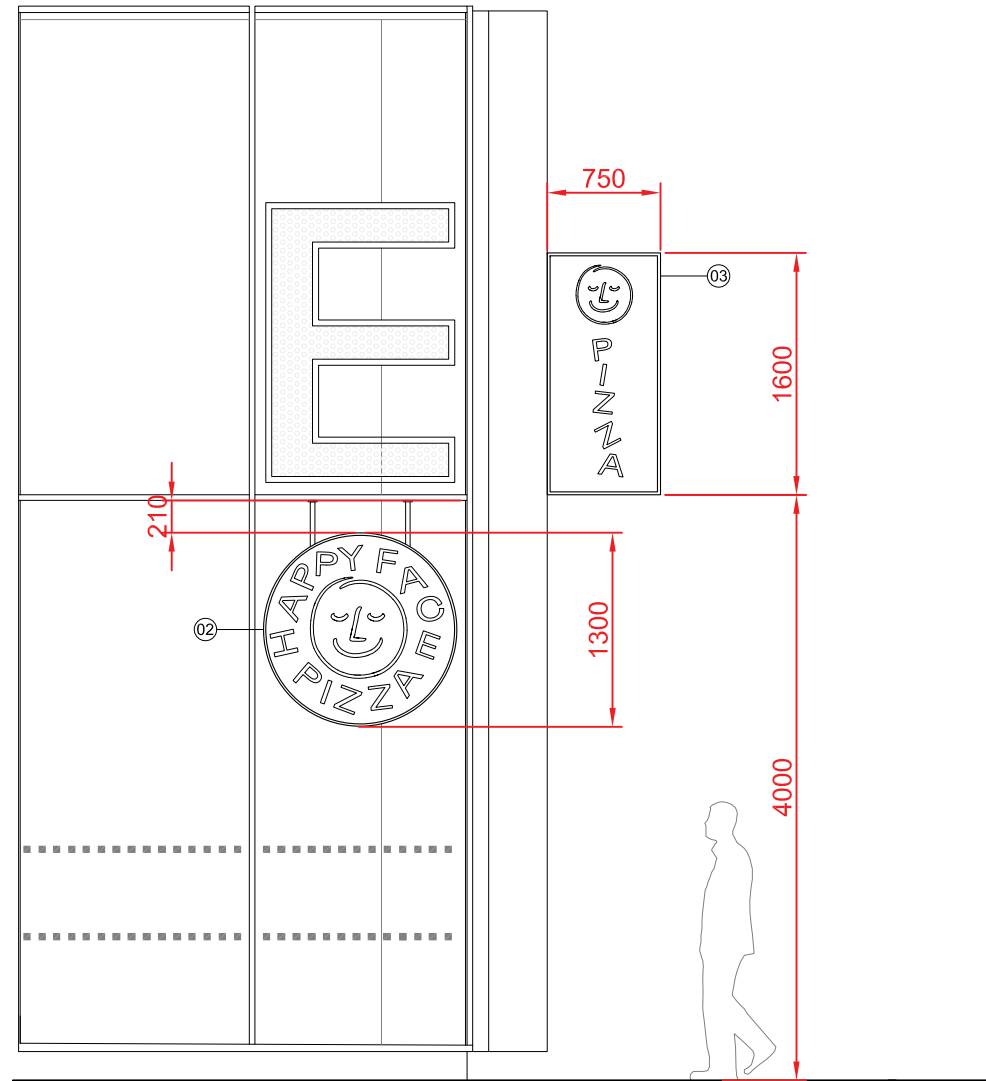


**02 Happy Face Blade Sign Backlit LED Section**  
A5508 Scale 1:10 @ A1 / 1:20 @ A3

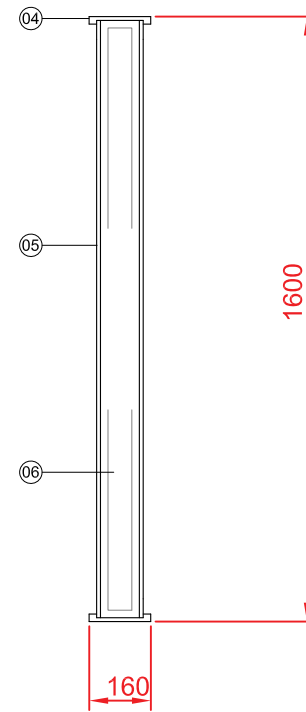


**03 Happy Face Blade Sign Backlit LED**  
A5508 Scale 1:10 @ A1 / 1:20 @ A3

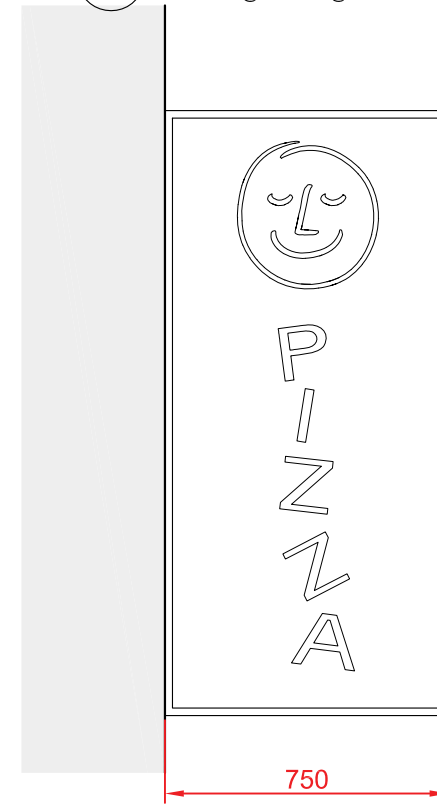

**04 Happy Face Logo Neon & Lightbox Section**  
A5508 Scale 1:10 @ A1 / 1:20 @ A3

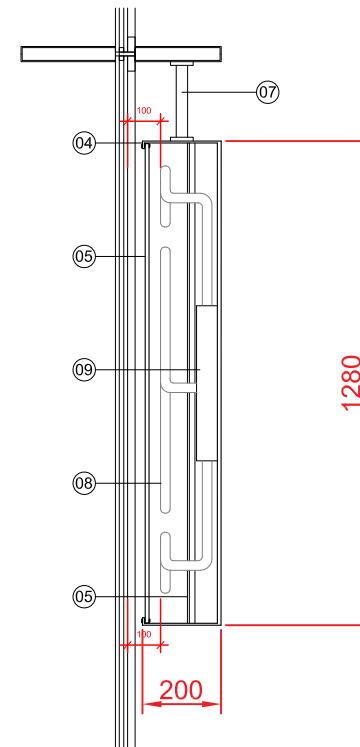

**05 Happy Face Logo Neon & Lightbox**  
A5508 Scale 1:10 @ A1 / 1:20 @ A3

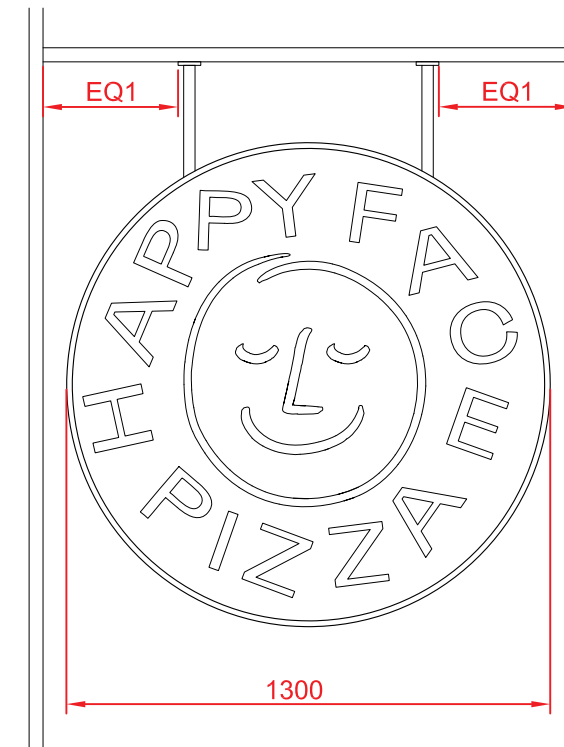

**LEGEND**

- |  |  |  |
|--|--|--|
| 1. Perspex lampshade with LED neon element | 7. Steel Tubing Fixed to Existing Soffit | 14. Planting pots with high level planting / screening |
| 2. LED Neon and Lightbox Sign              | 8. Neon Tubing                           | 15. Free standing menu / signage board                 |
| 3. Backlit LED Blade Sign                  | 9. Power Source                          |  |
| 4. PPC steel frame- Colour TBC             | 10. Perspex frame                        |  |
| 5. Perspex sheet                           | 11. Existing Wall                        |  |
| 6. LED panel lighting                      | 12. Existing Curtain                     |  |
|  | 13. Internal blade sign                  |  |

**SUBJECT TO SPECIALIST FABRICATOR DESIGN**

date	rev	revisions
09.05.18	A	Legend amended
18.10.18	B	Dimensions added on drawing 04

**notes**

DMFK Architects Ltd take no responsibility for dimensions obtained by scaling from this drawing. If no dimension is shown the recipient must ascertain the dimension specifically from the architect or by site measurement and may not rely on the drawing. Supply of the drawing in digital form is solely for convenience and no reliance may be placed on any data in digital form. All data must be checked against hard copy. This drawing is issued for design intent only and should not be used for construction unless stated.

**copyright**  
This drawing is the property of dMFK Architects Ltd. No disclosure or copy of it may be made without the written permission of dMFK Architects Ltd.



**DE METZ FORBES KNIGHT ARCHITECTS**  
the old library 119 cholmley gardens london nw6 1aa t 020 7435 1144 f 020 7435 0884 mail info@dmfk.co.uk

client	scale at A1	scale at A3	drawn	date
-	1:25/ 1:10	1:50/ 1:20	MFL	MAR 18
	project no.	drawing no.	revision	
	2118	A5508	B	

**PROPOSED DRAWINGS**  
LOGO & BLADE SIGN DETAILS