


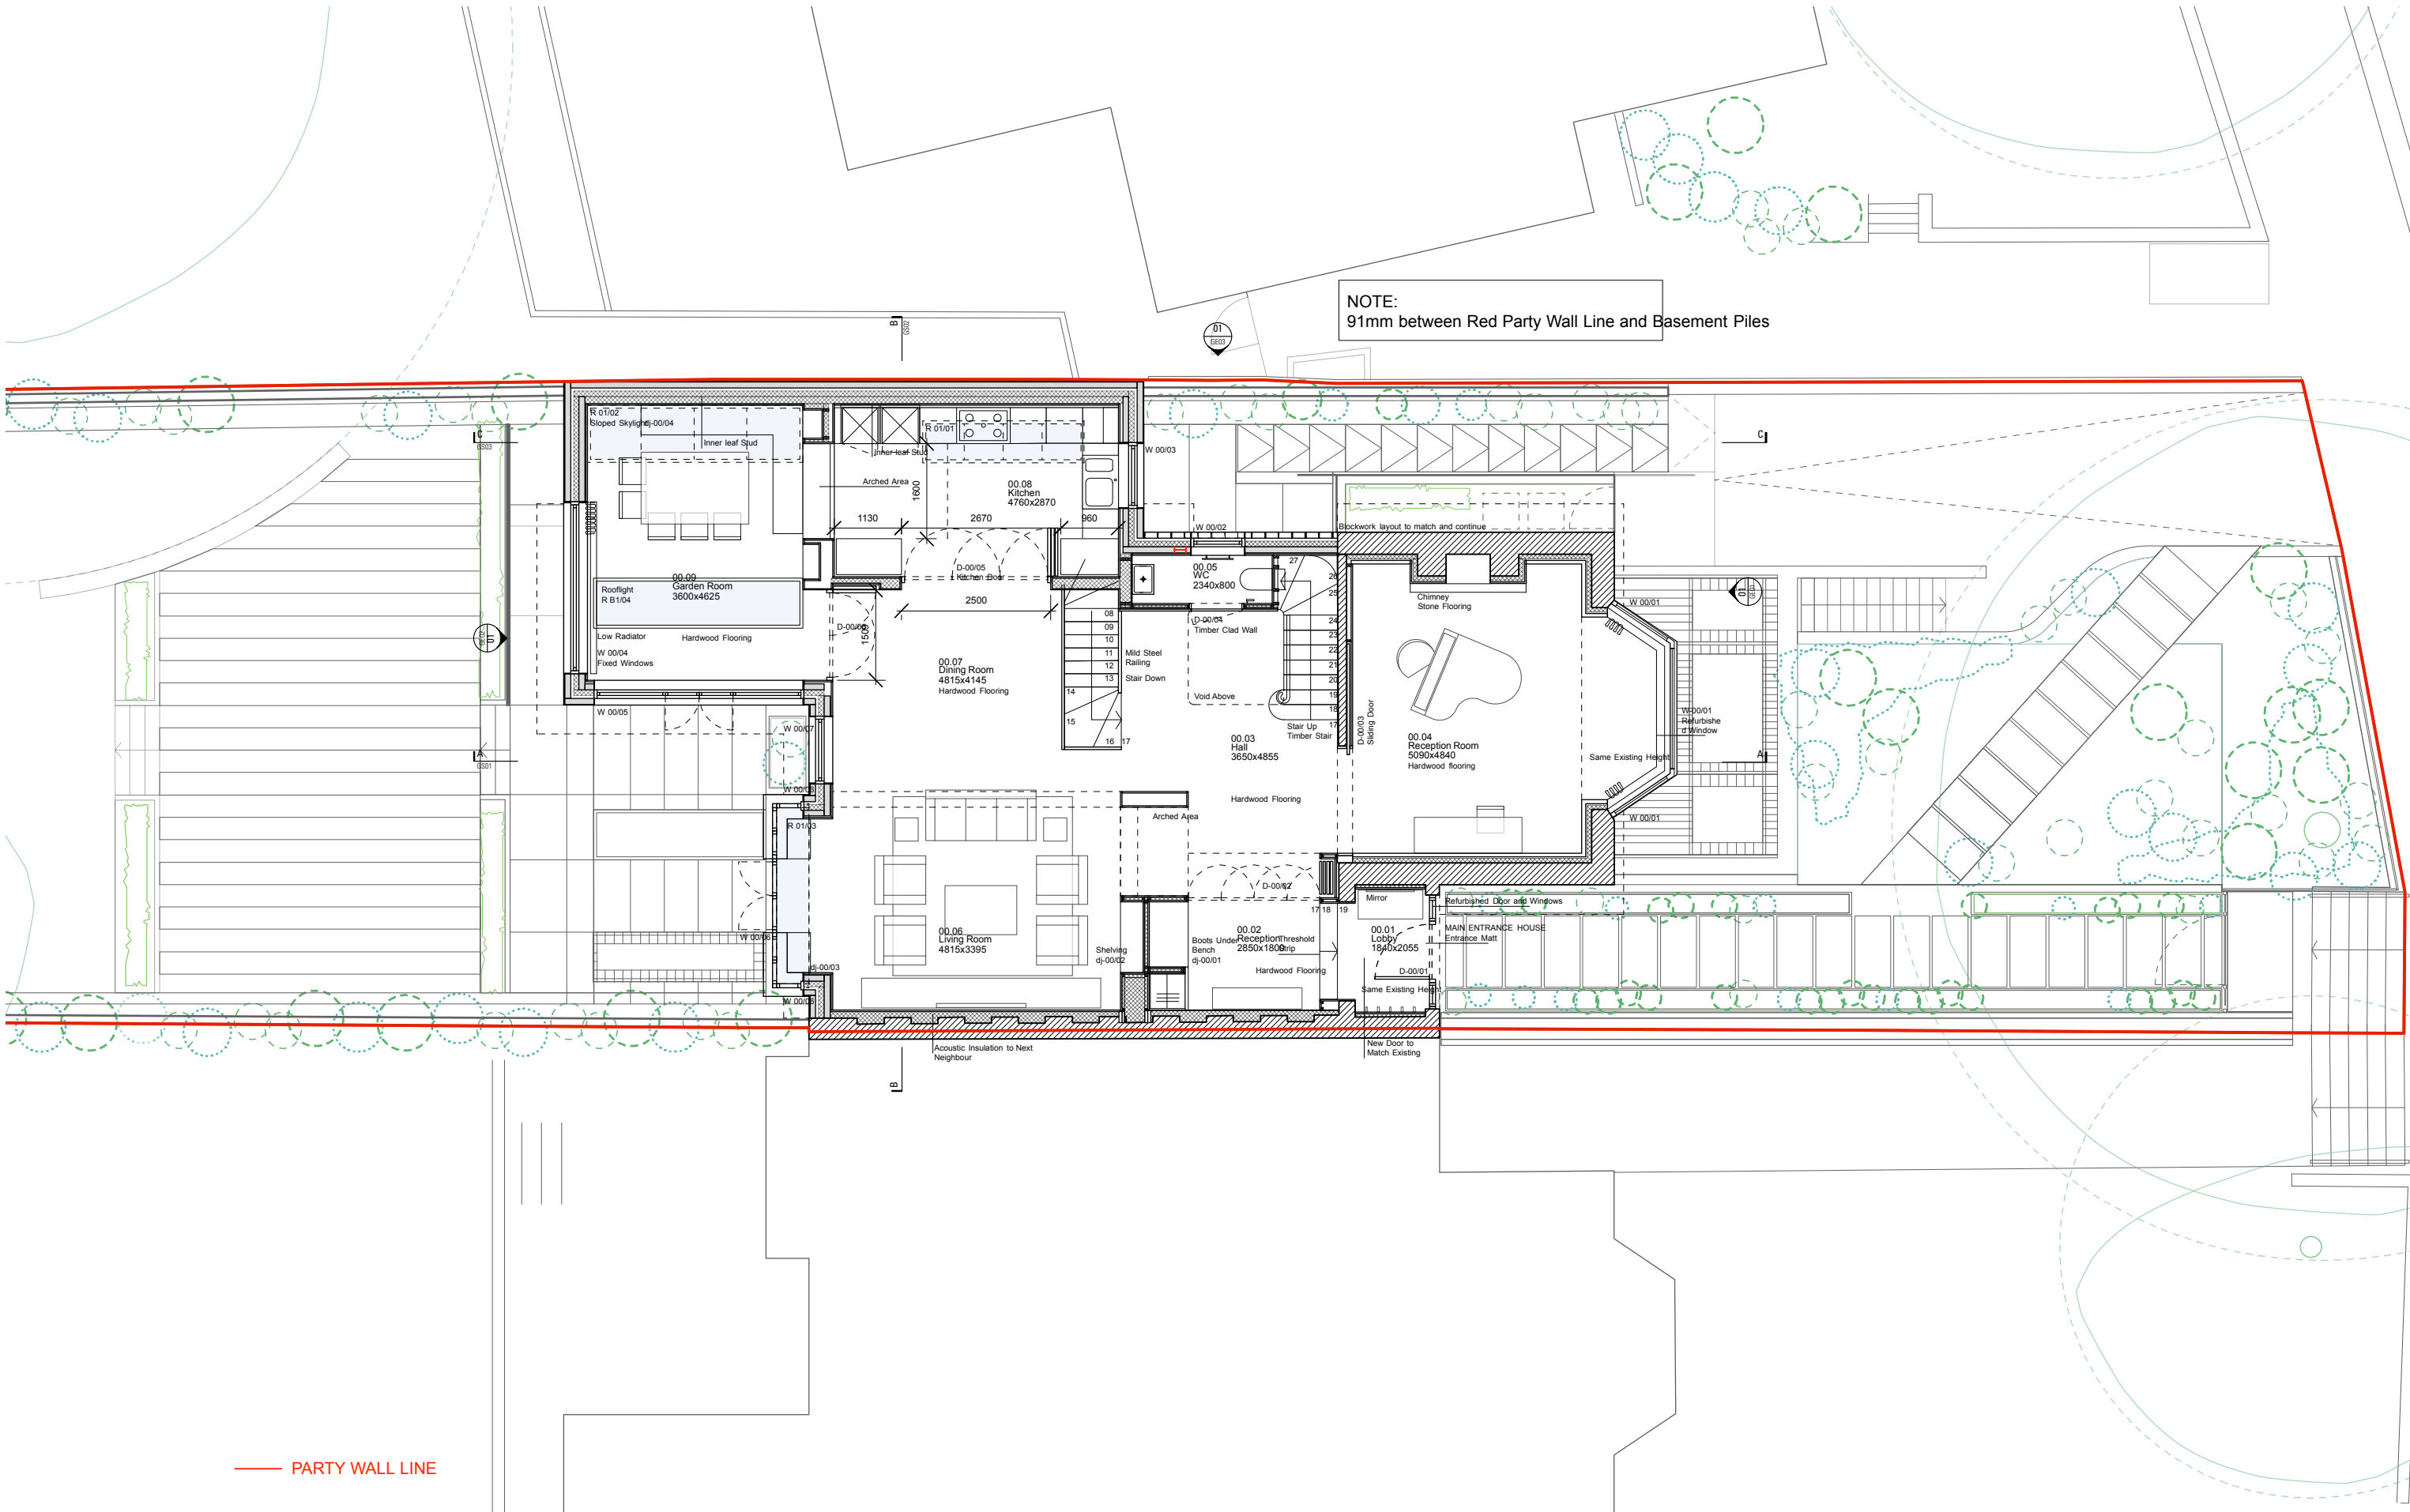

— PARTY WALL LINE



Information contained within this drawing is the sole copyright of TA Ltd. and is not to be reproduced without express permission. No implied licence exists. This drawing not to be used for land transfer or valuation purposes. Do not scale from this drawing. All dimensions & levels are to be checked on site by the contractor. Issued for purposes indicated only. Drawing errors and omissions to be reported to the architect.

Client
Xavier Menguy & Laura Boholan
Project
77 Lawn Road
NW3 2XB

Drawing Title
General Arrangement
Proposed Ground Floor Plan

Status	Construction	Drawn	DP	Checked	ET
Scale	1:100 @ A3	Date	September 18		
Drwg. No. & Revision					
010-GA00-C3					

TA