



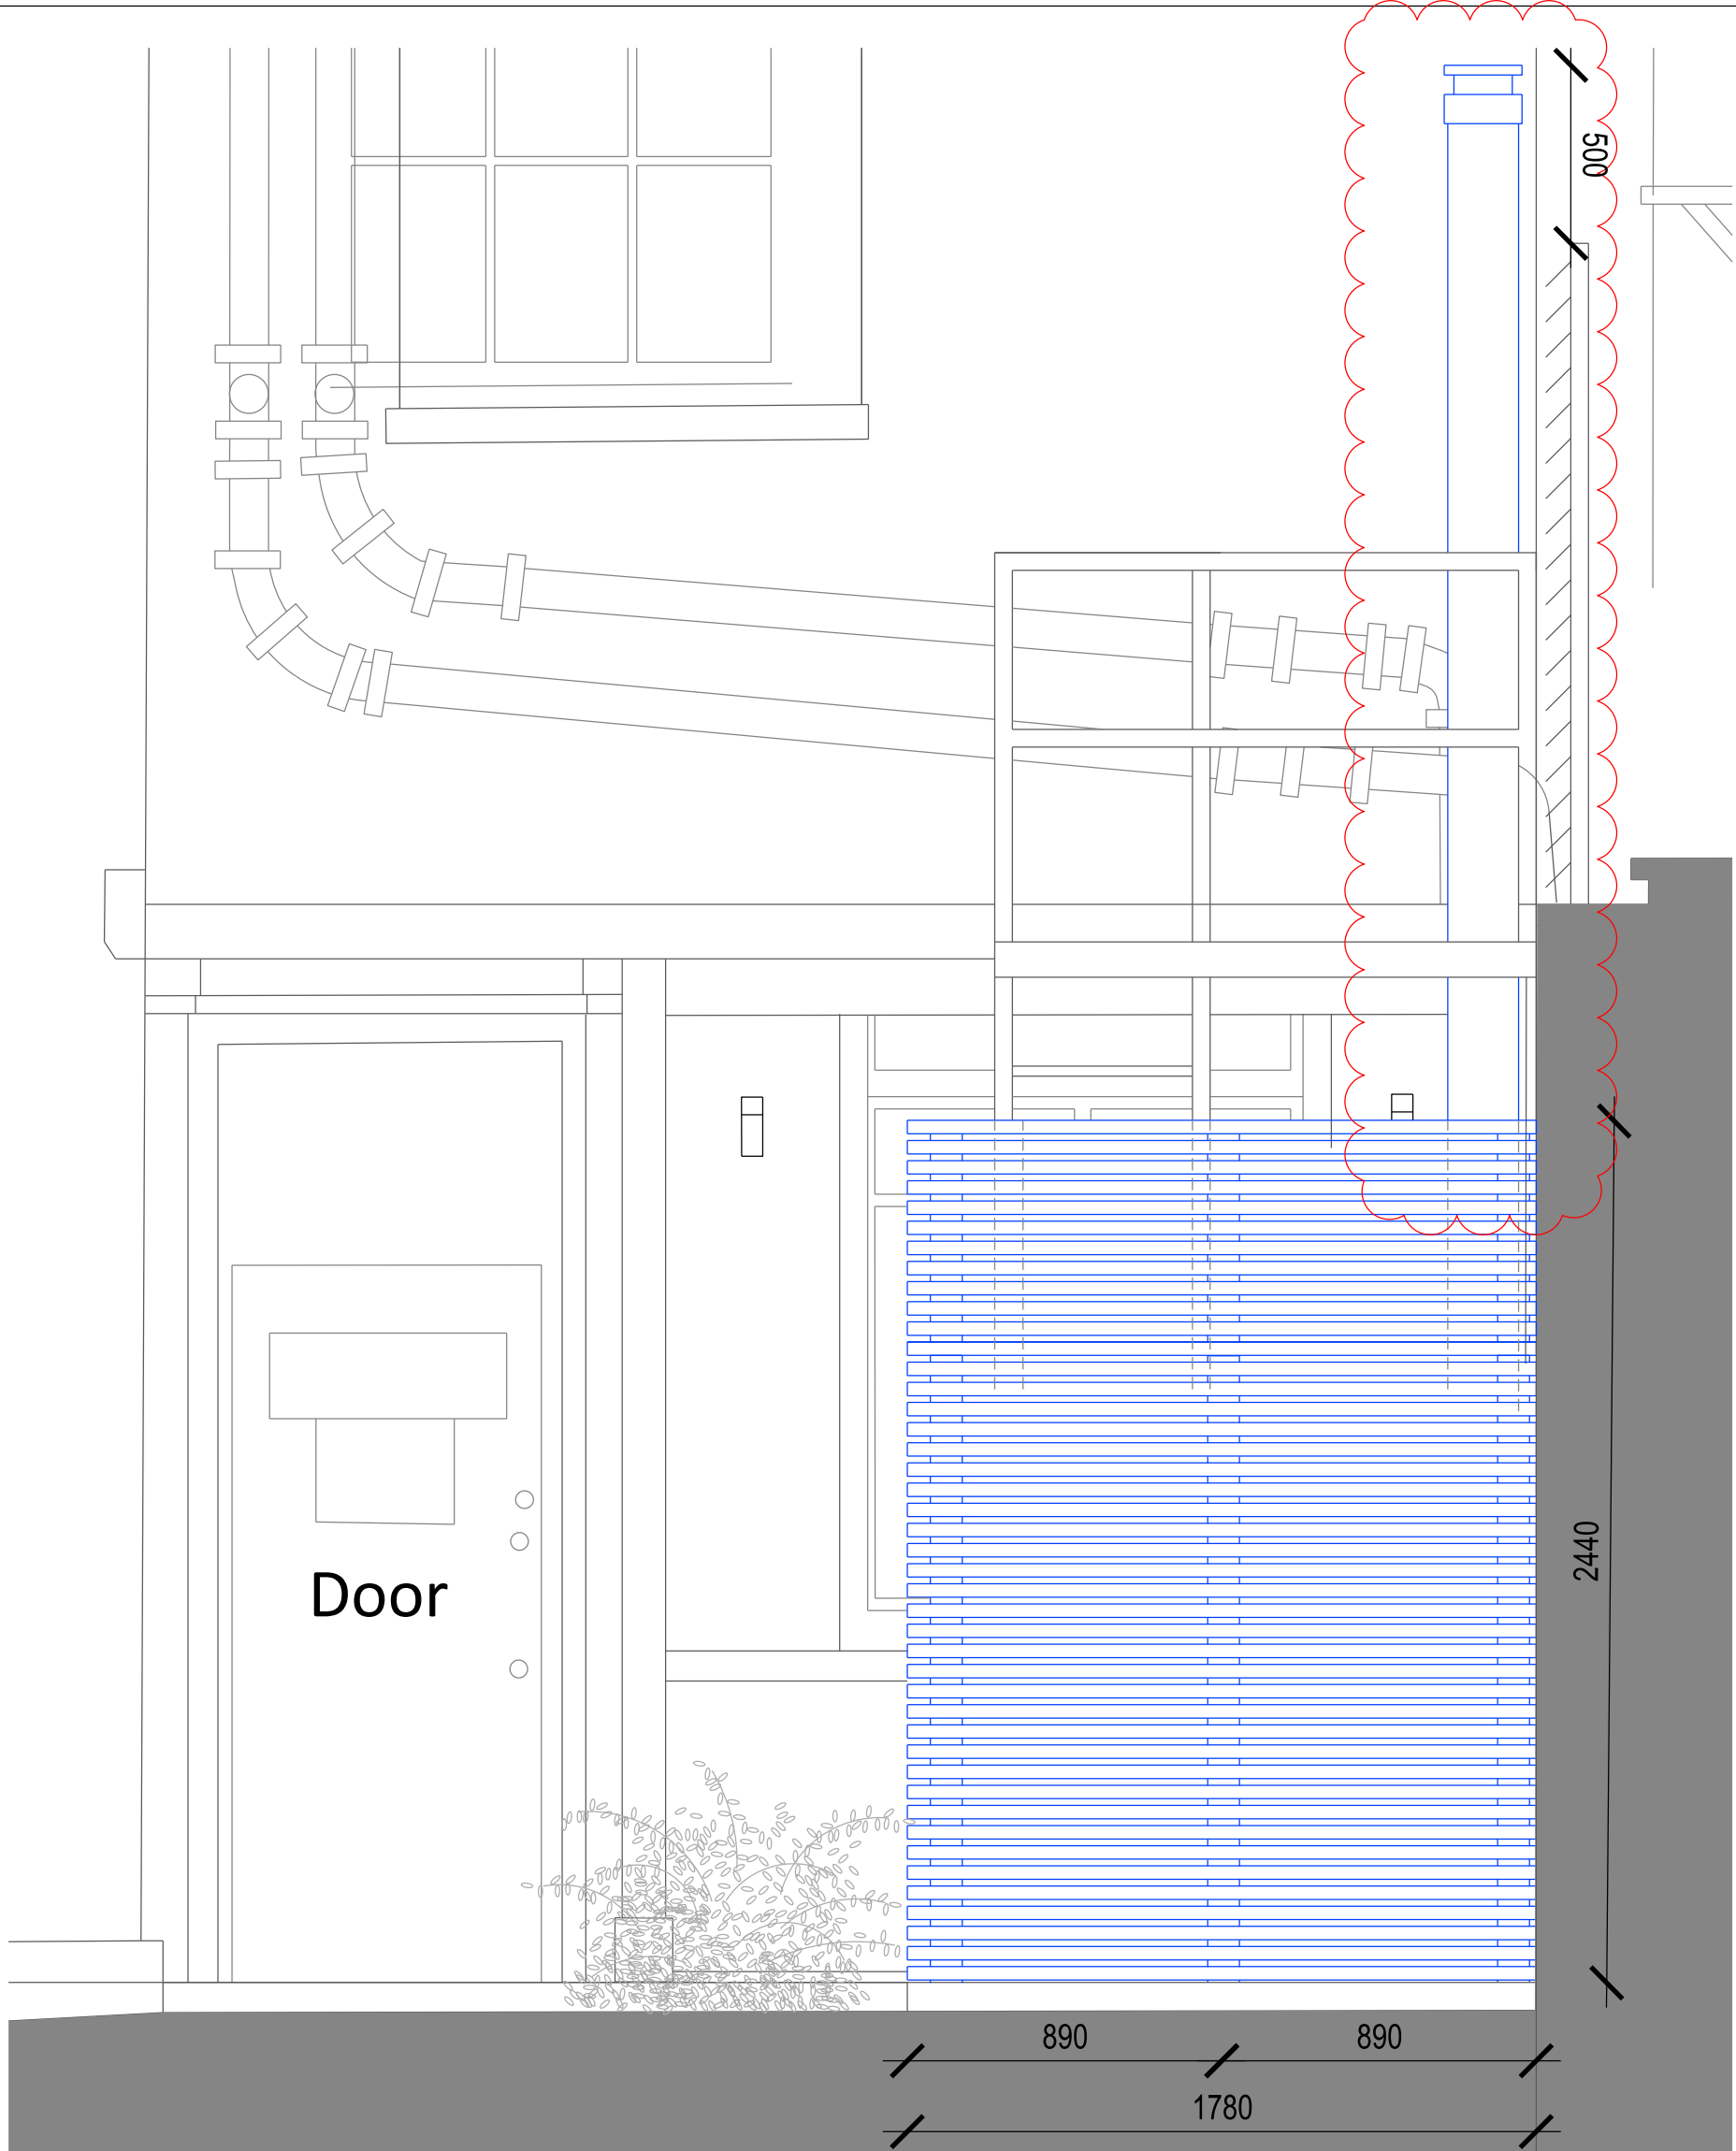


FRONT ELEVATION



PRECEDENT IMAGE

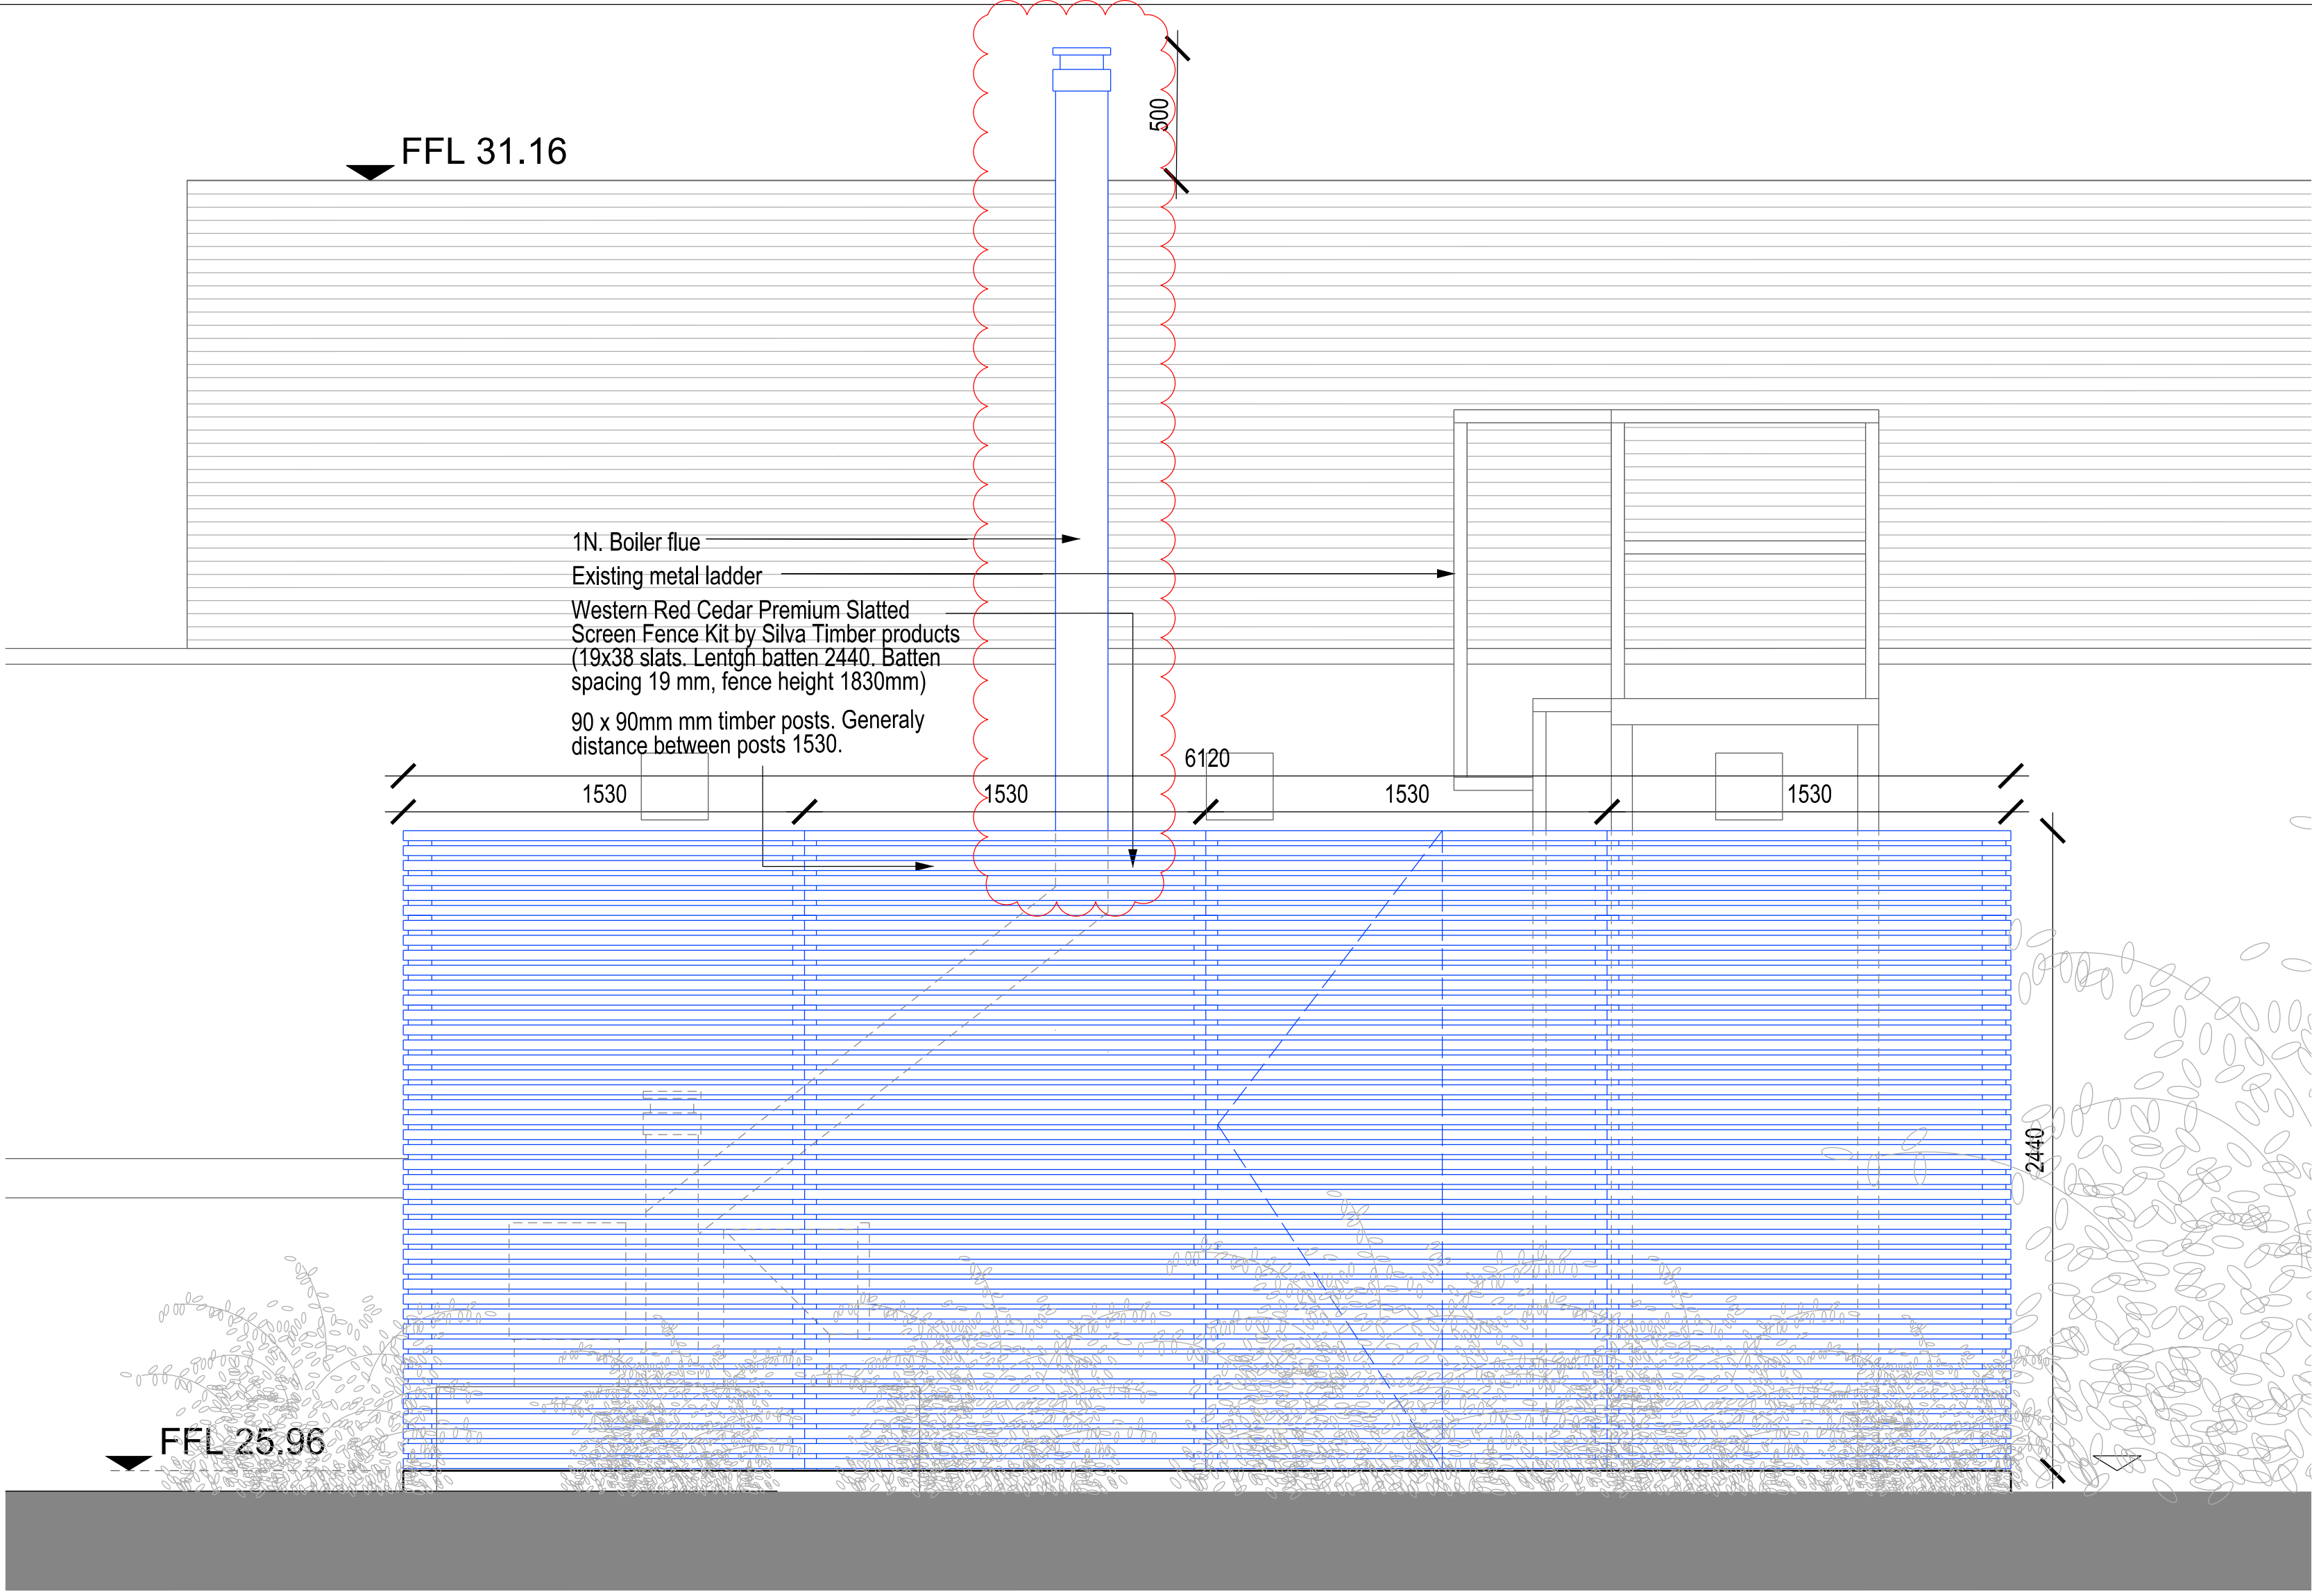

SIDE ELEVATION

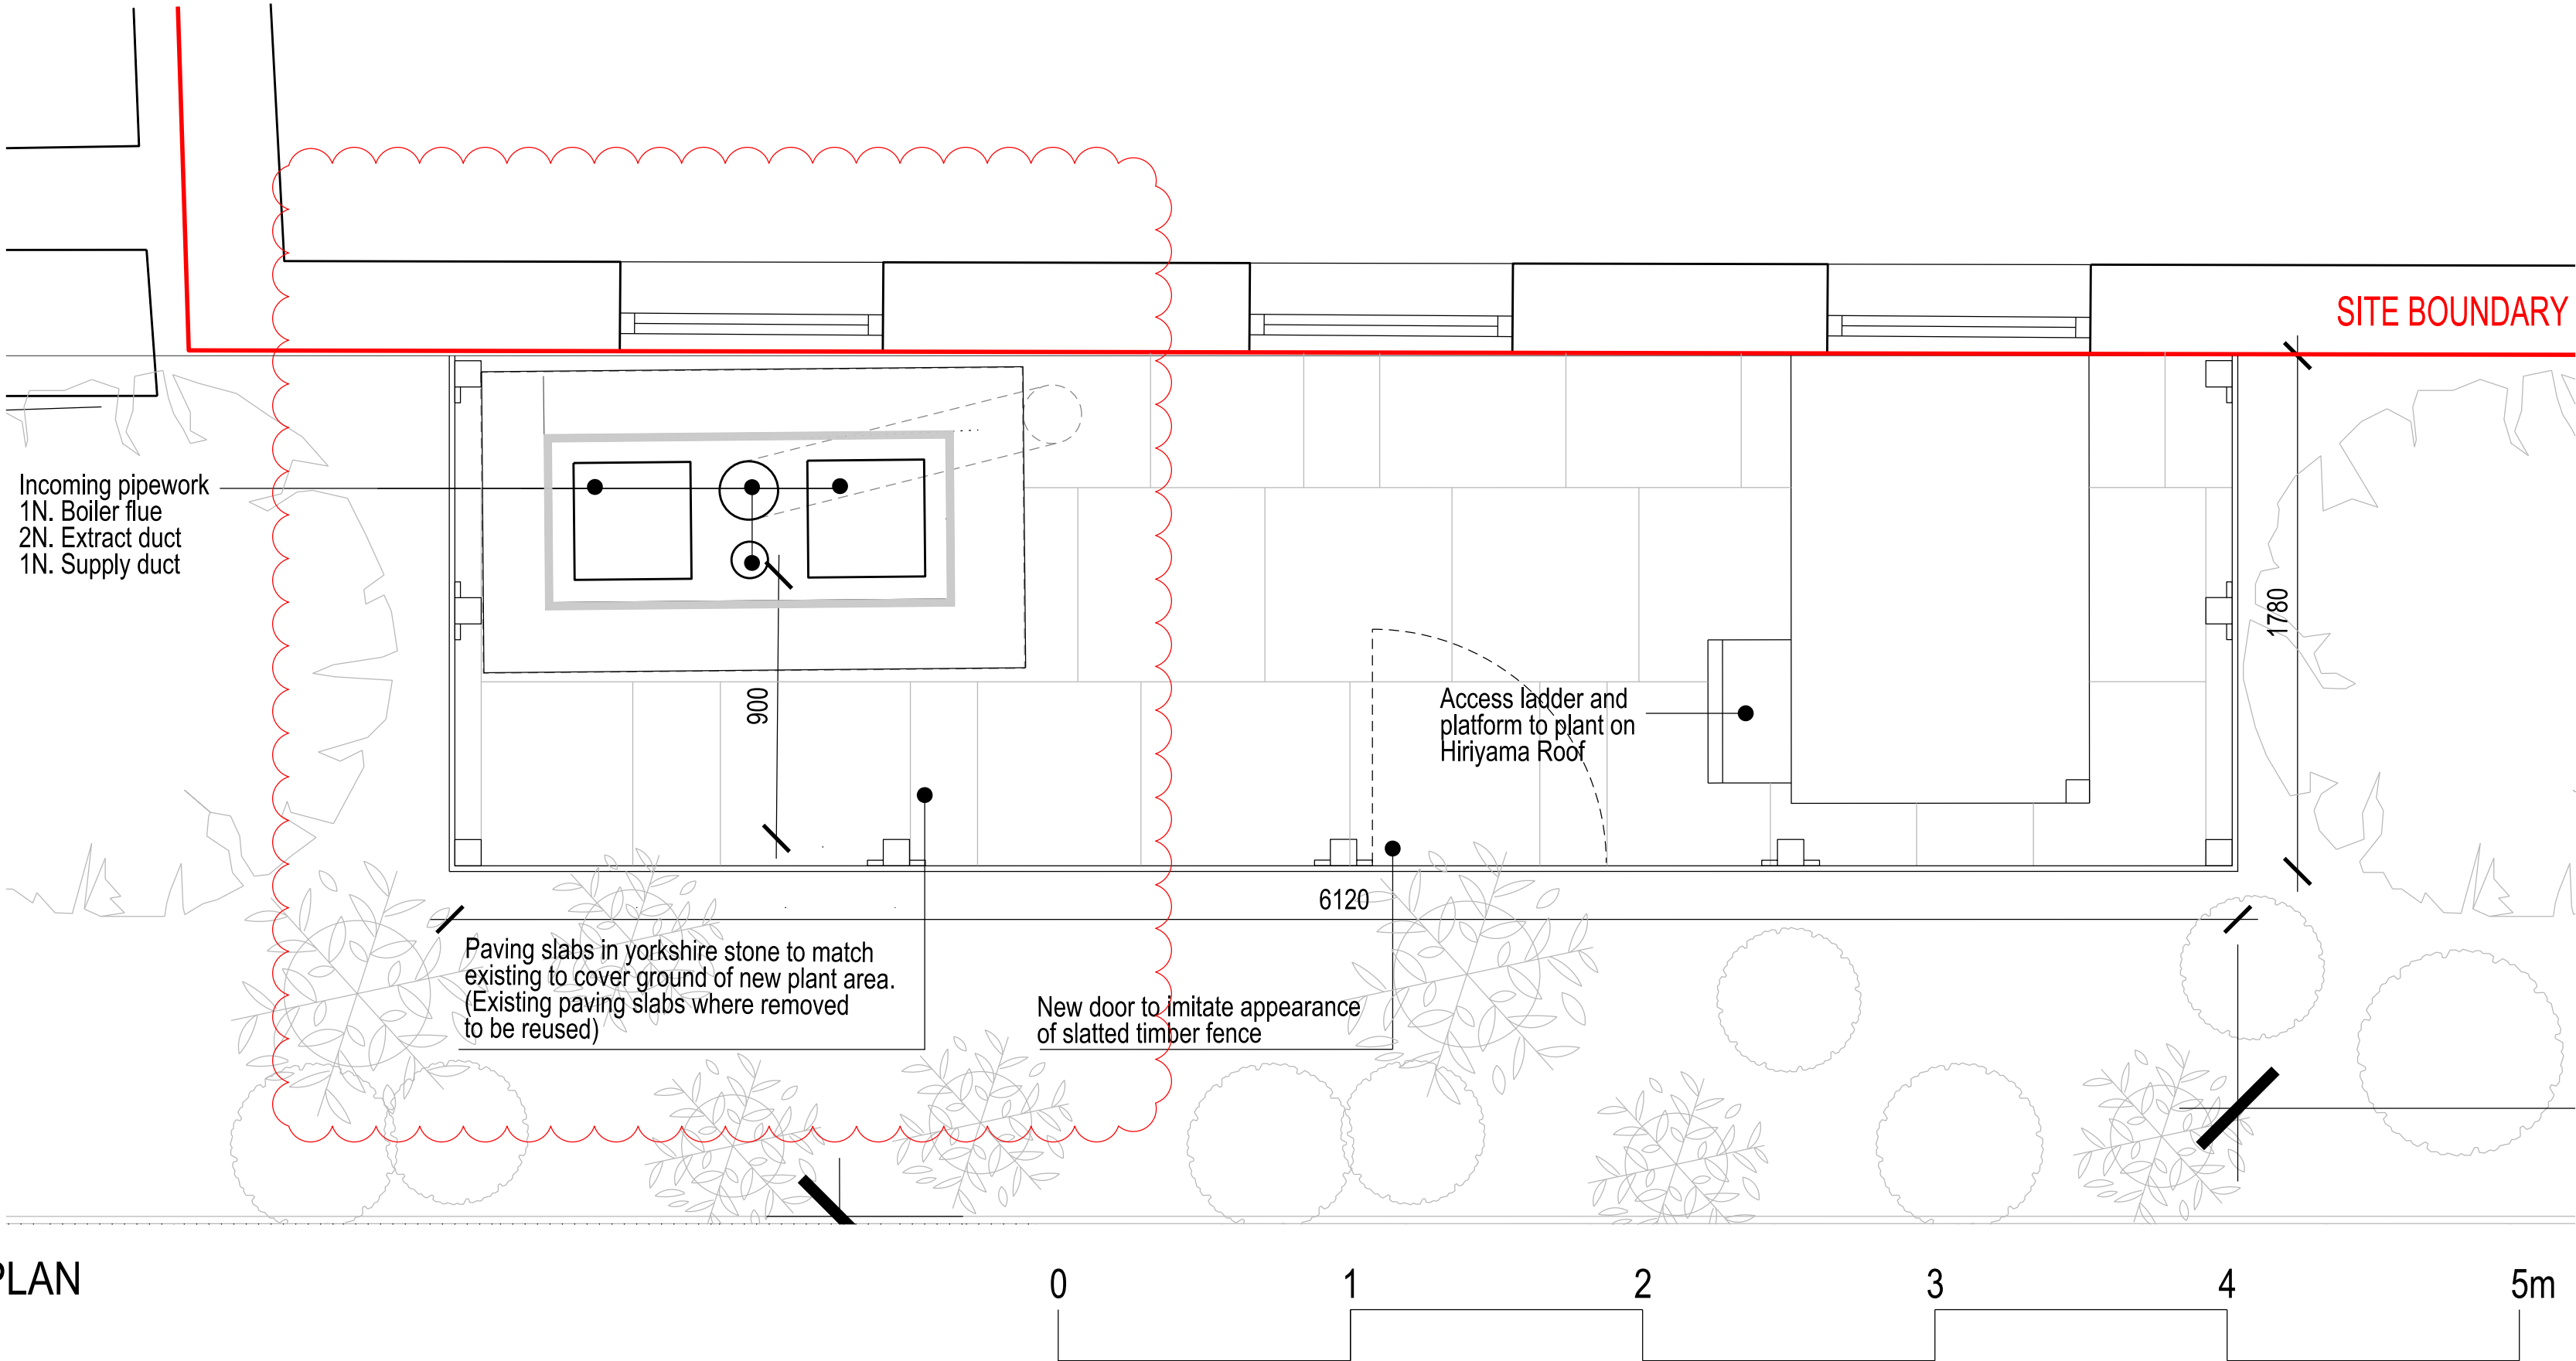

PLAN

BUILDING DESIGN PARTNERSHIP LTD SHALL HAVE NO RESPONSIBILITY FOR ANY USE MADE OF THIS DOCUMENT OTHER THAN FOR THAT WHICH IT WAS PREPARED AND ISSUED.

ALL DIMENSIONS SHOULD BE CHECKED ON SITE.

DO NOT SCALE FROM THIS DRAWING.

ANY DRAWING ERRORS OR DIVERGENCES SHOULD BE BROUGHT TO THE ATTENTION OF BUILDING DESIGN PARTNERSHIP LTD AT THE ADDRESS SHOWN BELOW.

NOTES

REVISION	DESCRIPTION	DRAWN	CHECKED	DATE
C	For Planning and Listed Building Consent Application	MF	AC	08/10/18
B	For Planning and Listed Building Consent Application	MF	AC	24/04/18
A	For Planning and Listed Building Consent Application	LBE	MB	23/06/17
	For Planning and Listed Building Consent Application	LBE	MB	01/06/17

KEY PLAN

CLIENT LOGO

18 Brewhouse Yard
Clerkenwell
London, EC1V 4LJ
United Kingdom

T +44 (0)20 7812 8000
F +44 (0)20 7812 8399
www.bdp.com

British Museum
Perimeter Properties Refurbishment

P2007246

DRAWING TITLE	SCALE
1-1A Montague Street Proposed External Plant Enclosure Planning and LBC Application	1:20@A1

DATE	REVISION
April '17	C

DRAWING NO:
(41)AD003