


FRONT ELEVATION - as existing

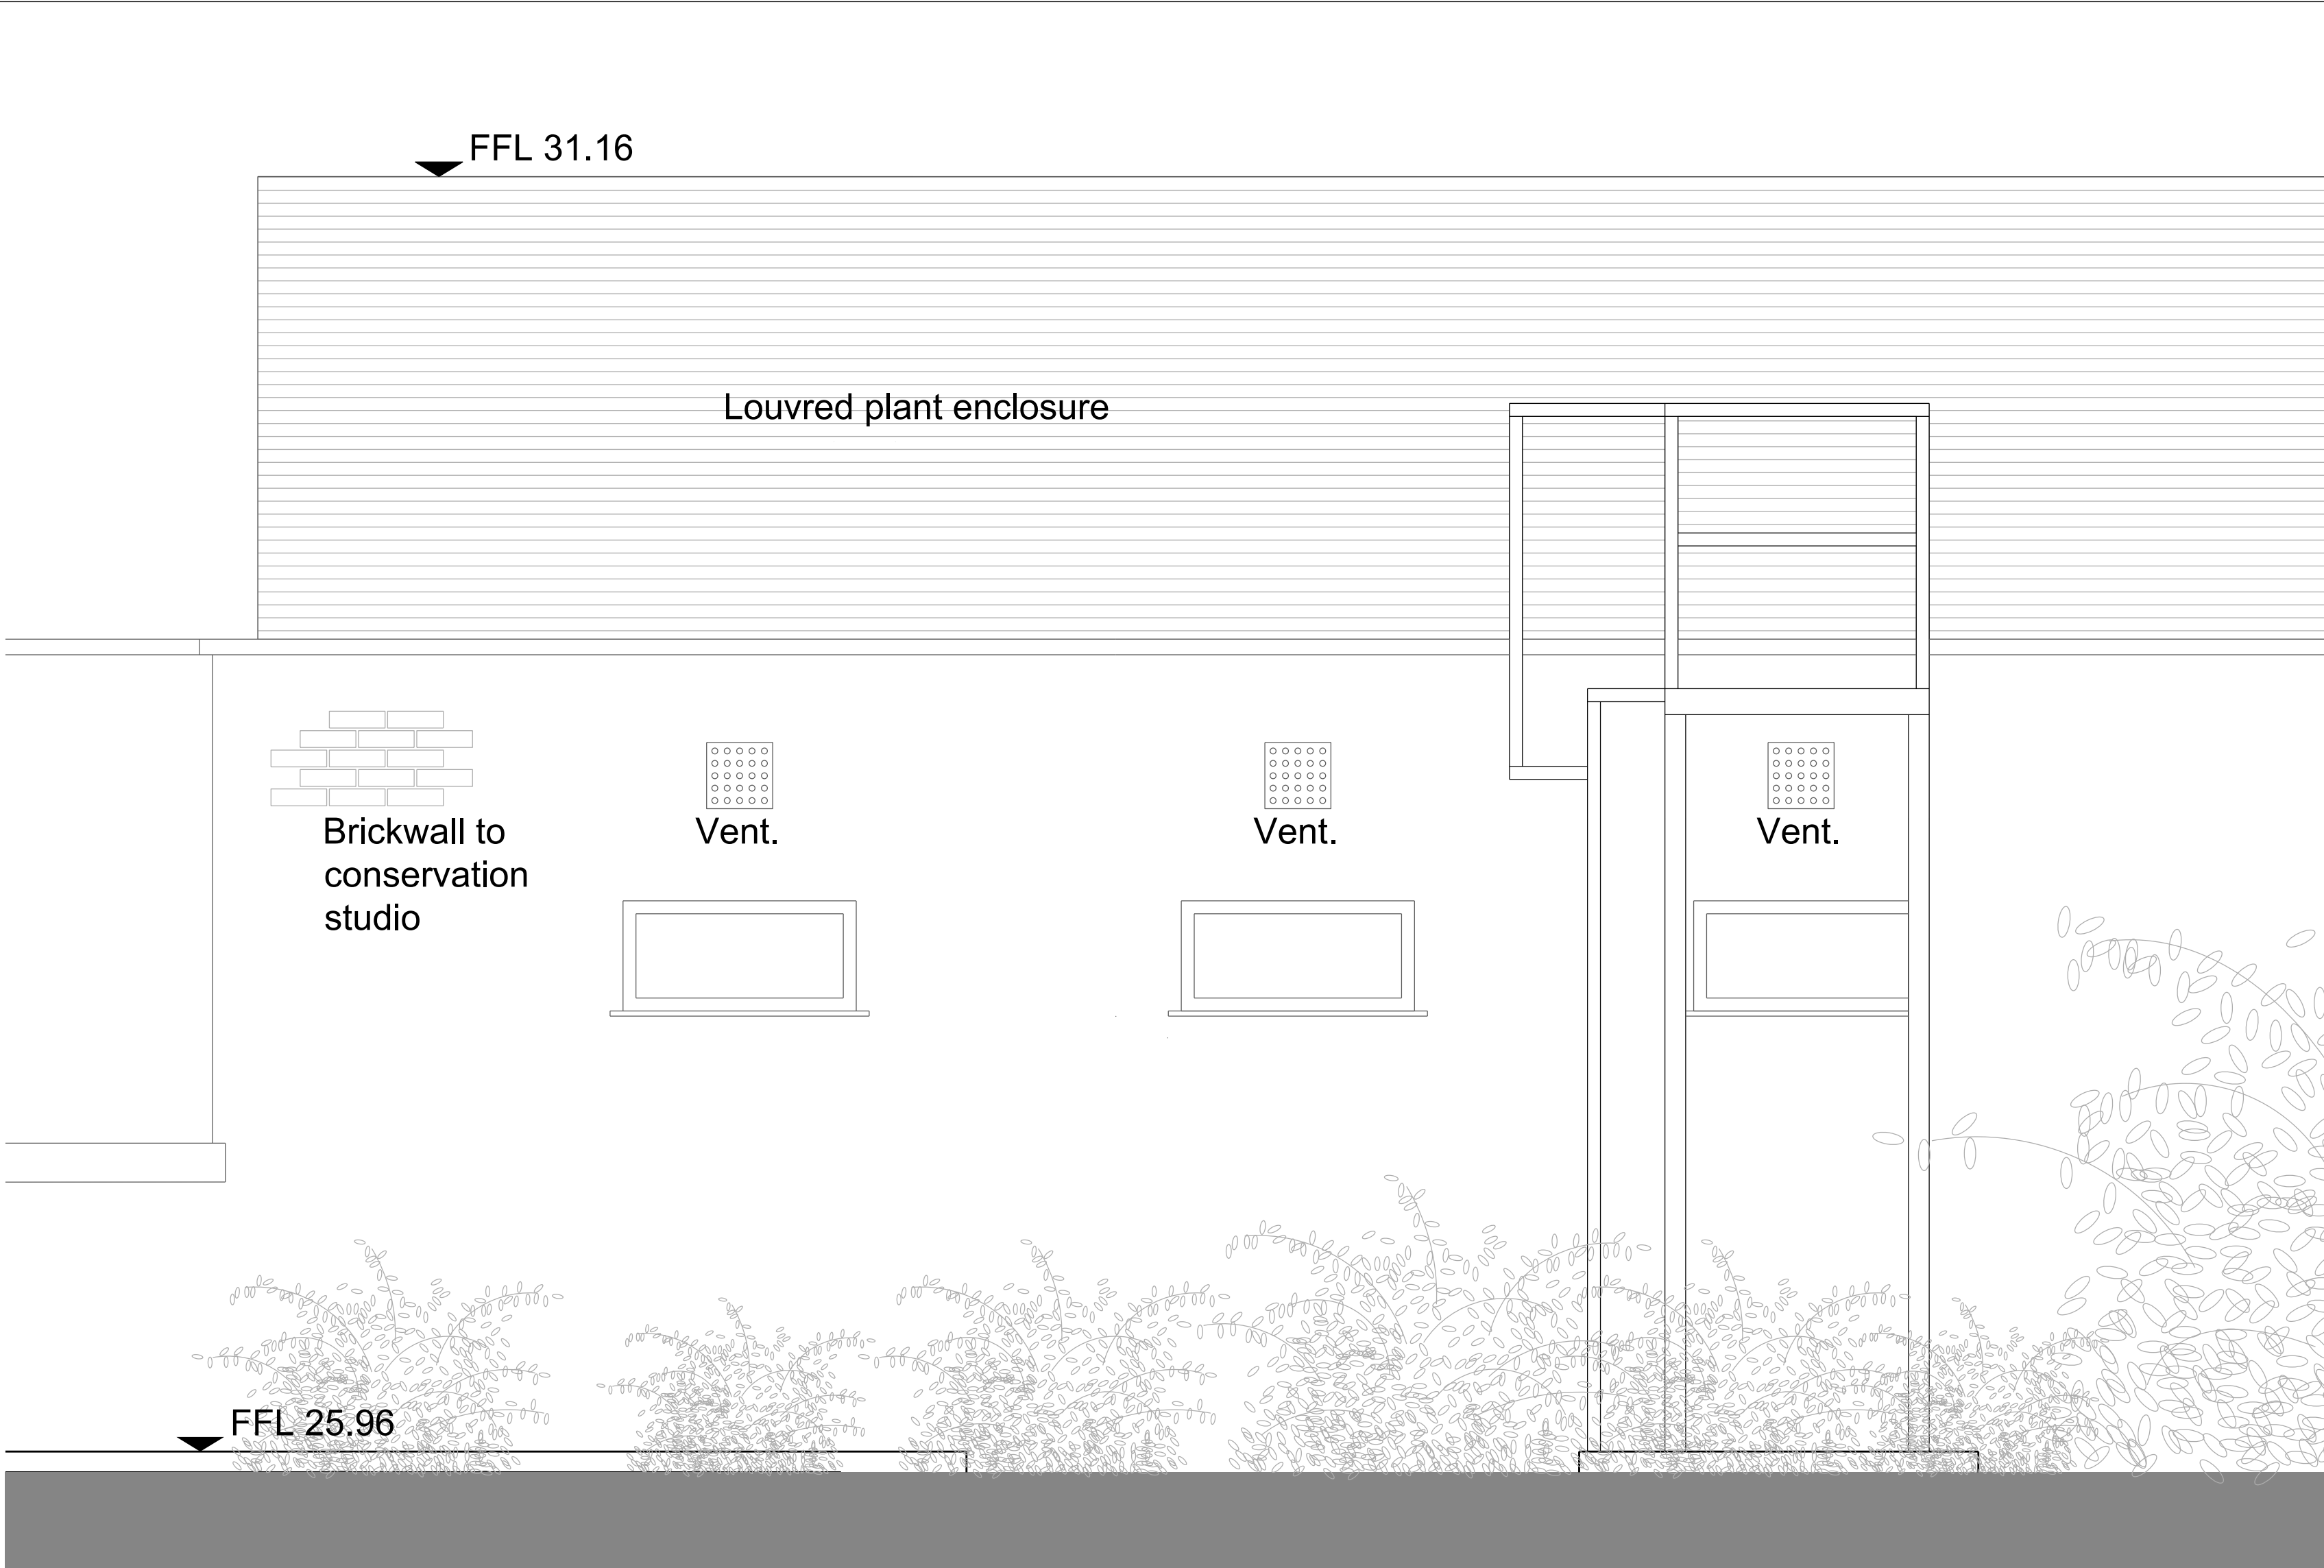

SIDE ELEVATION - as existing



PLAN - as existing

BUILDING DESIGN PARTNERSHIP LTD SHALL HAVE NO RESPONSIBILITY FOR ANY USE MADE OF THIS DOCUMENT OTHER THAN FOR THAT WHICH IT WAS PREPARED AND ISSUED.

ALL DIMENSIONS SHOULD BE CHECKED ON SITE.

DO NOT SCALE FROM THIS DRAWING.

ANY DRAWING ERRORS OR DIVERGENCES SHOULD BE BROUGHT TO THE ATTENTION OF BUILDING DESIGN PARTNERSHIP LTD AT THE ADDRESS SHOWN BELOW.

NOTES

REVISION / DESCRIPTION	DRAWN	CHECKED	DATE

For Planning and Listed Building Consent Application MF AC 08/10/18

KEY PLAN

CLIENT LOGO

BDP.

18 Brewhouse Yard
Clerkenwell
London, EC1V 4LJ
United Kingdom

T +44 (0)20 7812 8000
F +44 (0)20 7812 8399
www.bdp.com

British Museum
Perimeter Properties Refurbishment

P2007246

DRAWING TITLE	SCALE
1-1A Montague Street External garden wall - existing Planning and LBC Application	1:20@A1

DATE
April '17

REVISION
-

DRAWING NO.
(41)AD005