


White Hall Hotel

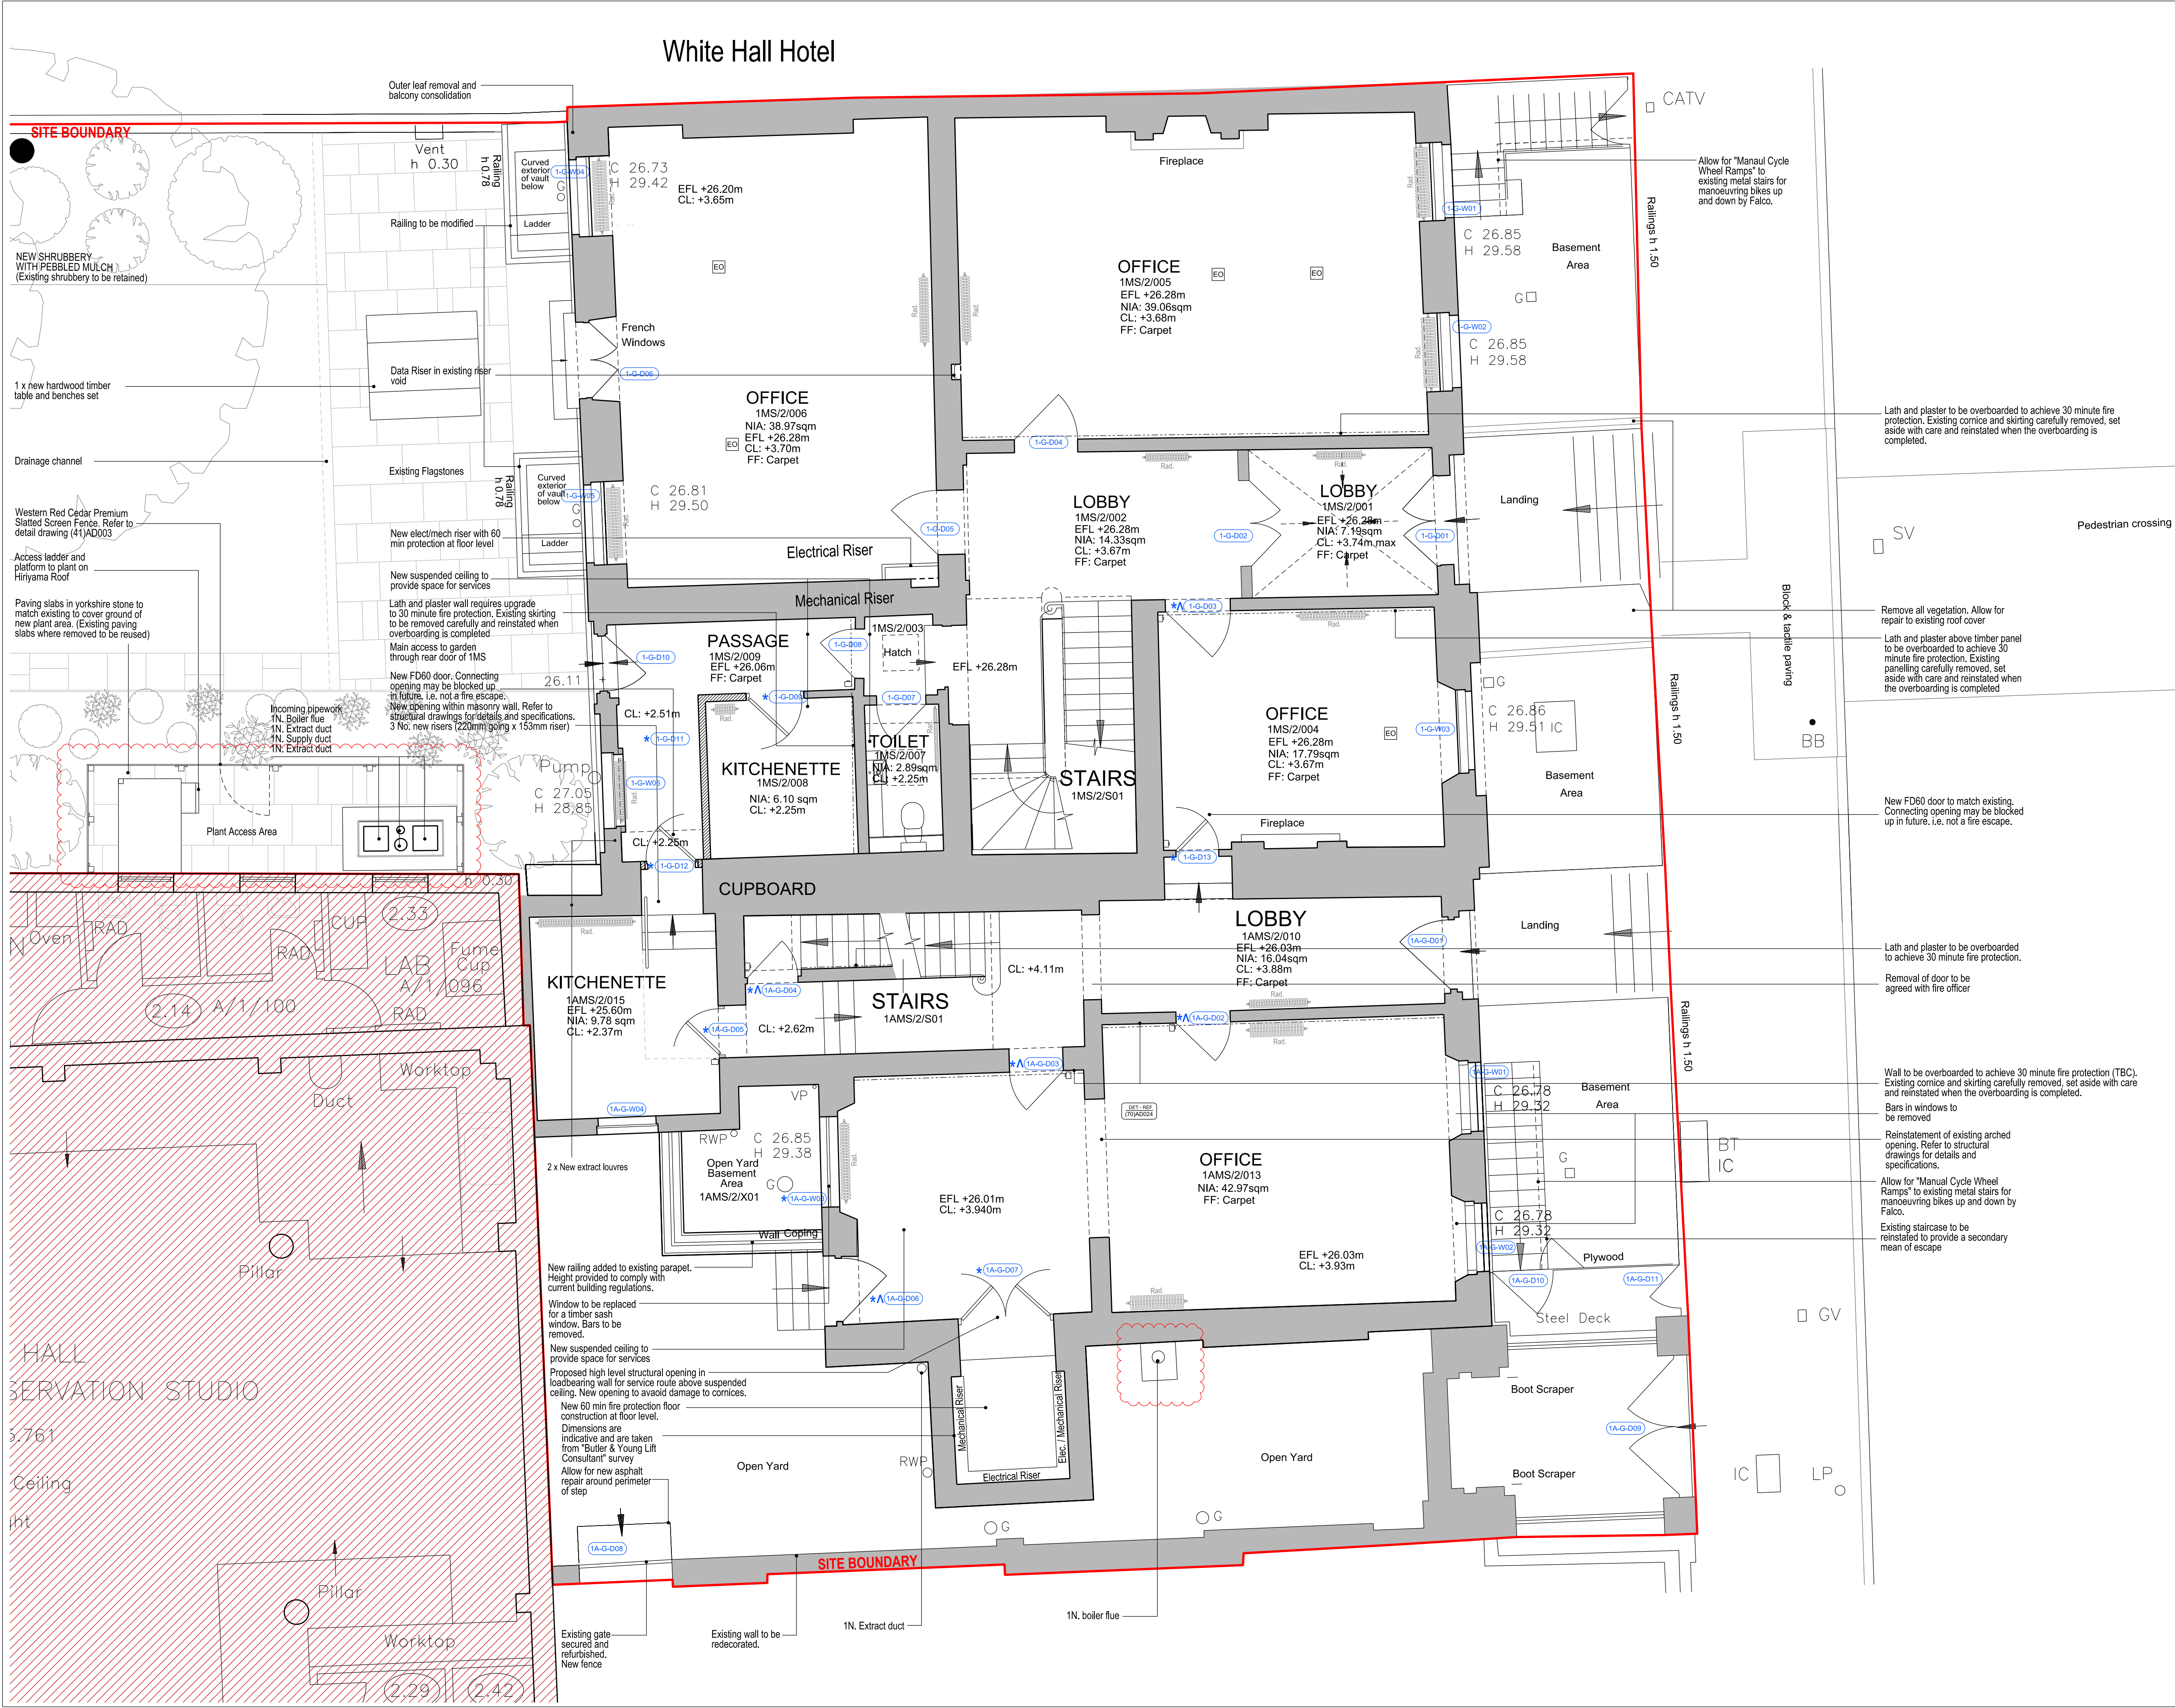

BUILDING DESIGN PARTNERSHIP LTD SHALL HAVE NO RESPONSIBILITY FOR ANY USE MADE OF THIS DOCUMENT OTHER THAN FOR THAT WHICH IT WAS PREPARED AND ISSUED.

ALL DIMENSIONS SHOULD BE CHECKED ON SITE.

DO NOT SCALE FROM THIS DRAWING.

ANY DRAWING ERRORS OR DIVERGENCES SHOULD BE BROUGHT TO THE ATTENTION OF BUILDING DESIGN PARTNERSHIP LTD AT THE ADDRESS SHOWN BELOW.

NOTES

- EXISTING STRUCTURE
- NEW CONSTRUCTION
- EXISTING DOOR
- NEW DOOR
- NEW DOOR TO REPLACE EXISTING ASBESTOS CONTAINING DOOR
- EXISTING WINDOW NUMBERS
- NEW WINDOW NUMBERS
- INTERNAL OPENING DETAIL
- DRILL HALL HIRAYAMA CONSERVATION STUDIO - NO PROPOSED WORKS
- DOOR HOLD OPEN DEVICE
- EXISTING POSITION ELECTRICAL FLOOR OUTLET BOX
- NEW ELECTRICAL FLOOR OUTLET BOX

REVISION	DESCRIPTION	DRAWN	CHECKED	DATE
E	For Planning and Listed Building Consent Application	MF	AC	08/10/18
D	For Planning and Listed Building Consent Application	MF	AC	24/04/18
C	For Planning and Listed Building Consent Application	LBE	MB	23/06/17
B	For Planning and Listed Building Consent Application	LBE	MB	01/06/17
A	For comments	LBE	MB	12/05/17
FIRST ISSUE		LBE	MB	28/04/17

REVISION

CLIENT LOGO

THE BRITISH MUSEUM

BDP.

18 Brewhouse Yard
Clerkenwell
London, EC1V 4LJ
United Kingdom

T +44 (0)20 7812 8000
F +44 (0)20 7812 8399
www.bdp.com

British Museum
Perimeter Properties Refurbishment

P2007246

DRAWING TITLE	SCALE
1-1A Montague Street Proposed Ground Floor Plan	1:50@A1

DRAWING NO.	REVISION
(15)AP002	E