


Notes & Legend
Contractor must verify all dimensions on site before commencing work or preparing shop drawings. Do not scale drawings.

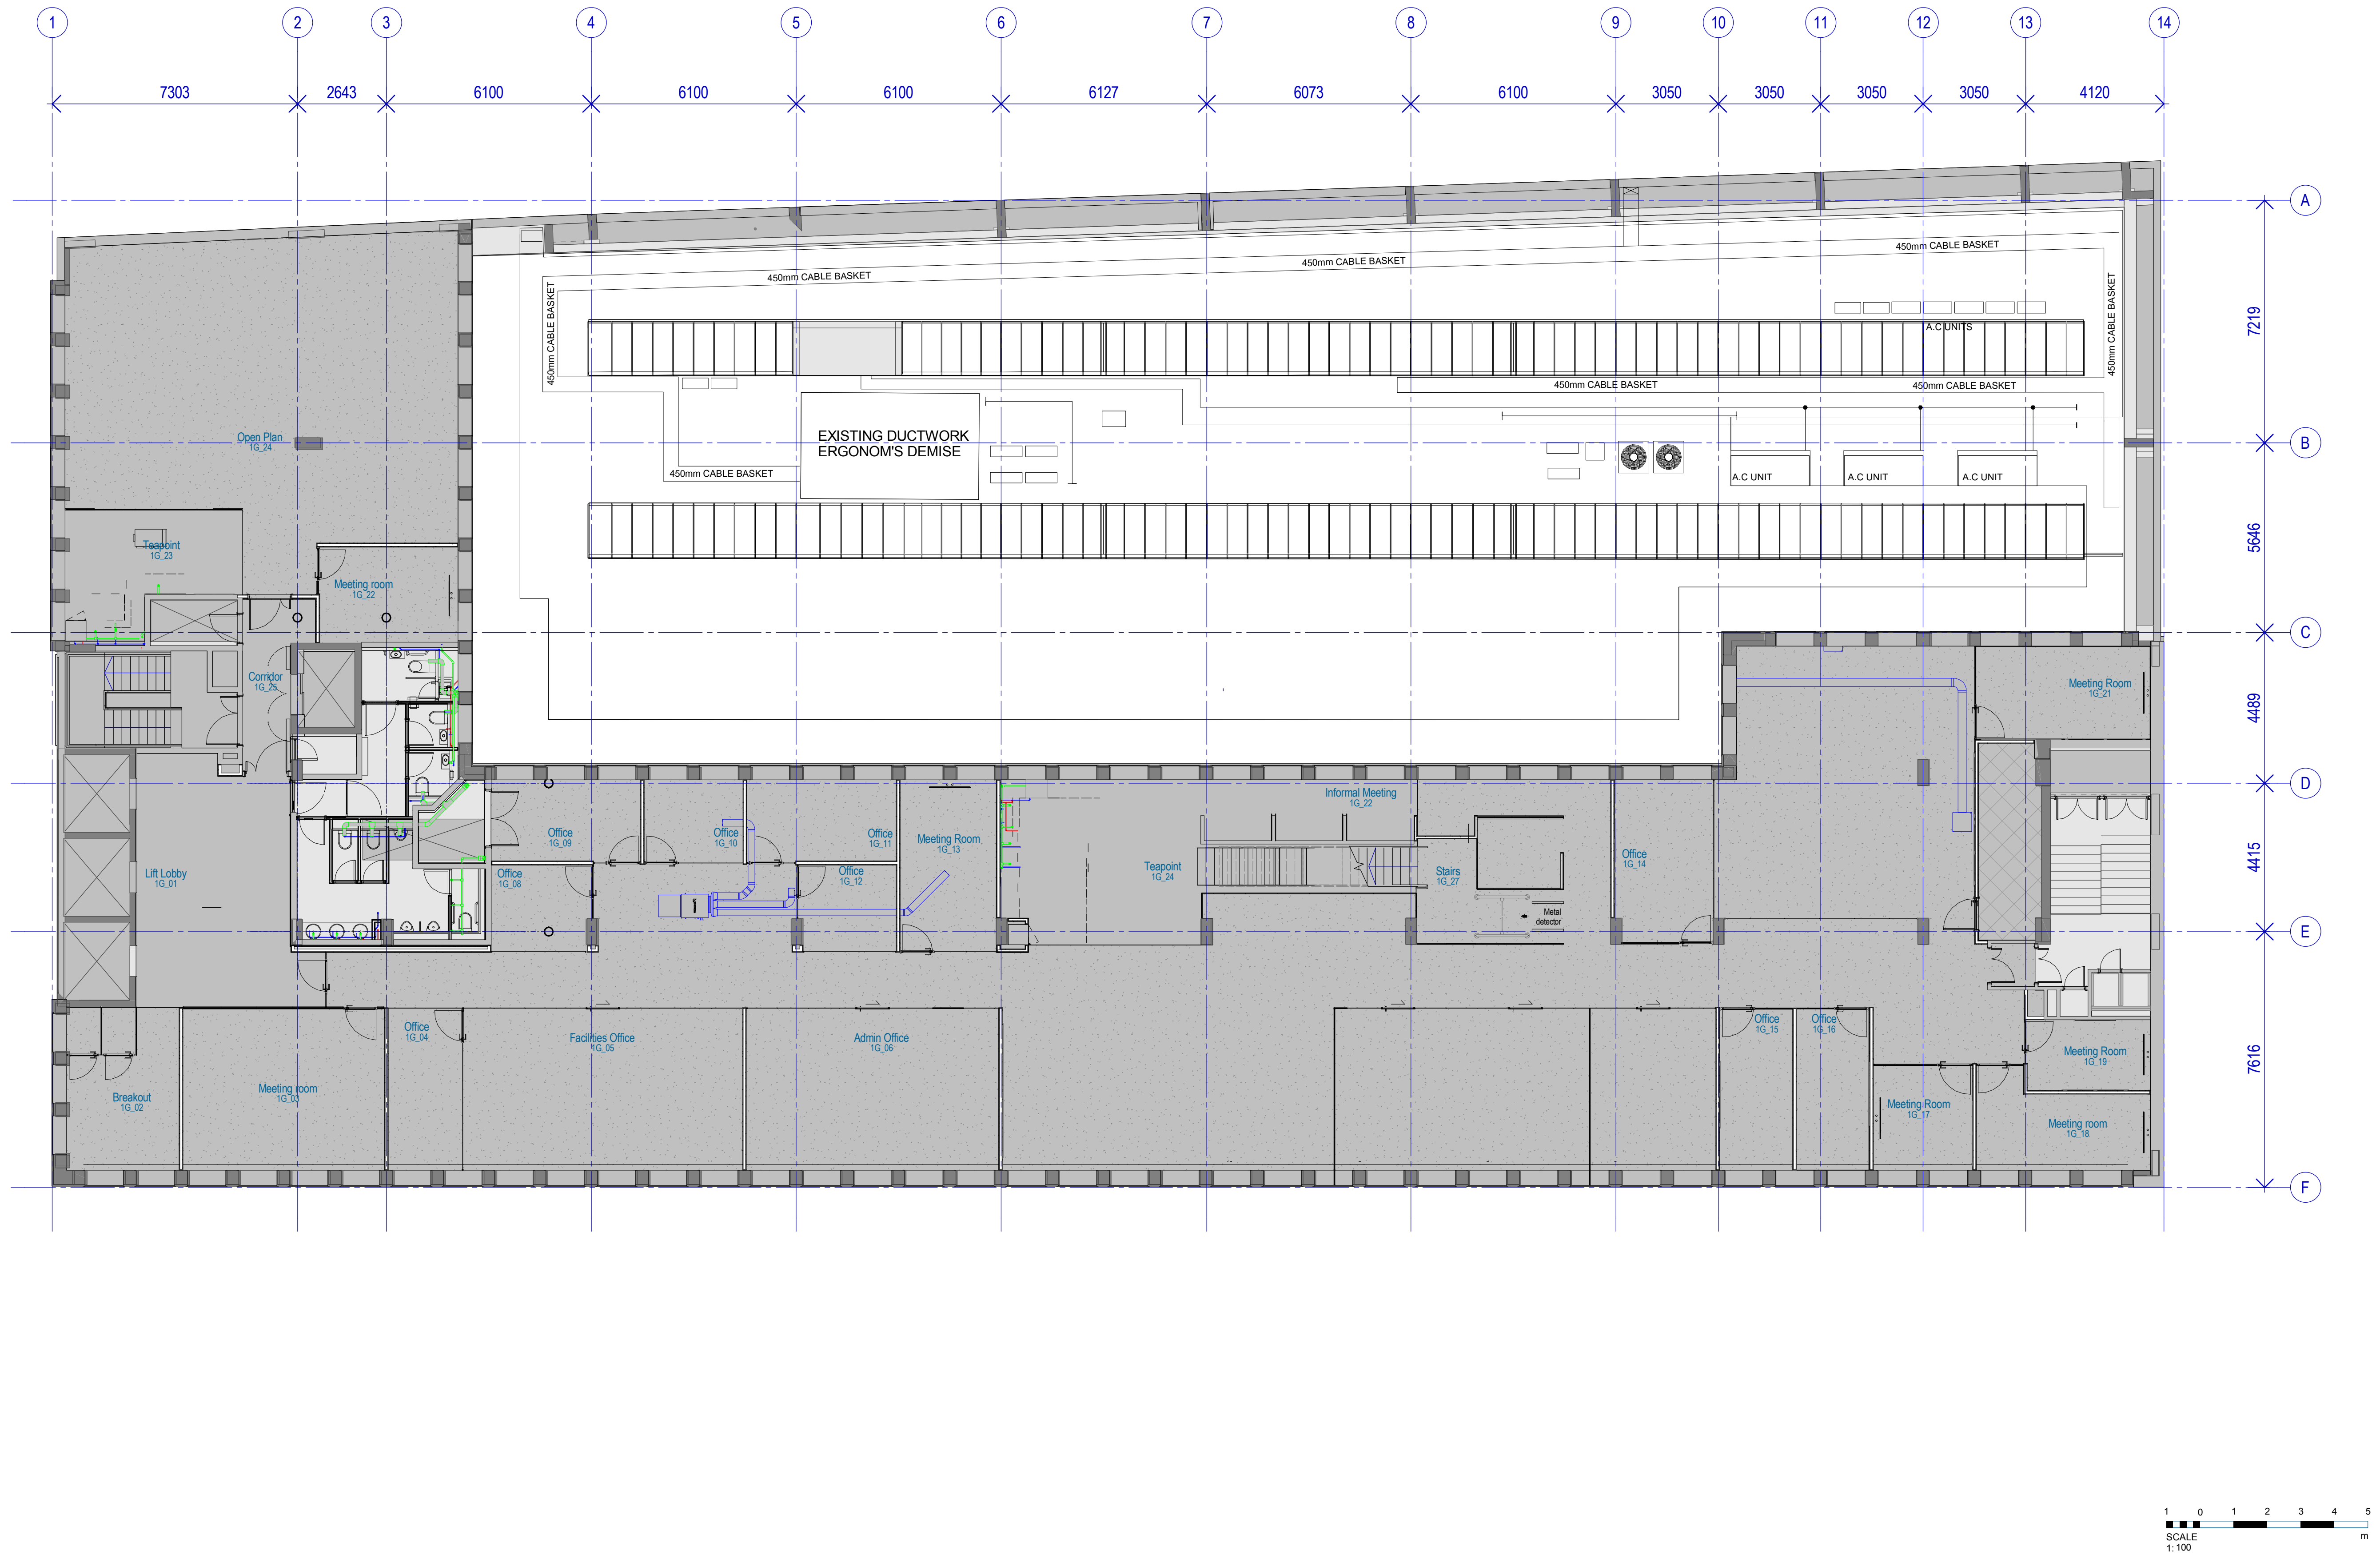

Project
WHITTINGTON HOUSE PHASE 5

Client
Tazinda

Issuer
WOODS BAGOT

Project number
440570

Size check
25mm

Checked
Checker

Approved
Approver

Sheet size
A1

Scale
1:100

Sheet title
ROOF PLAN - EXISTING

Sheet number
WHT05-WBT-XX-01-DR-A-0611

Revision
C1

Status
S2 FOR PLANNING