
 
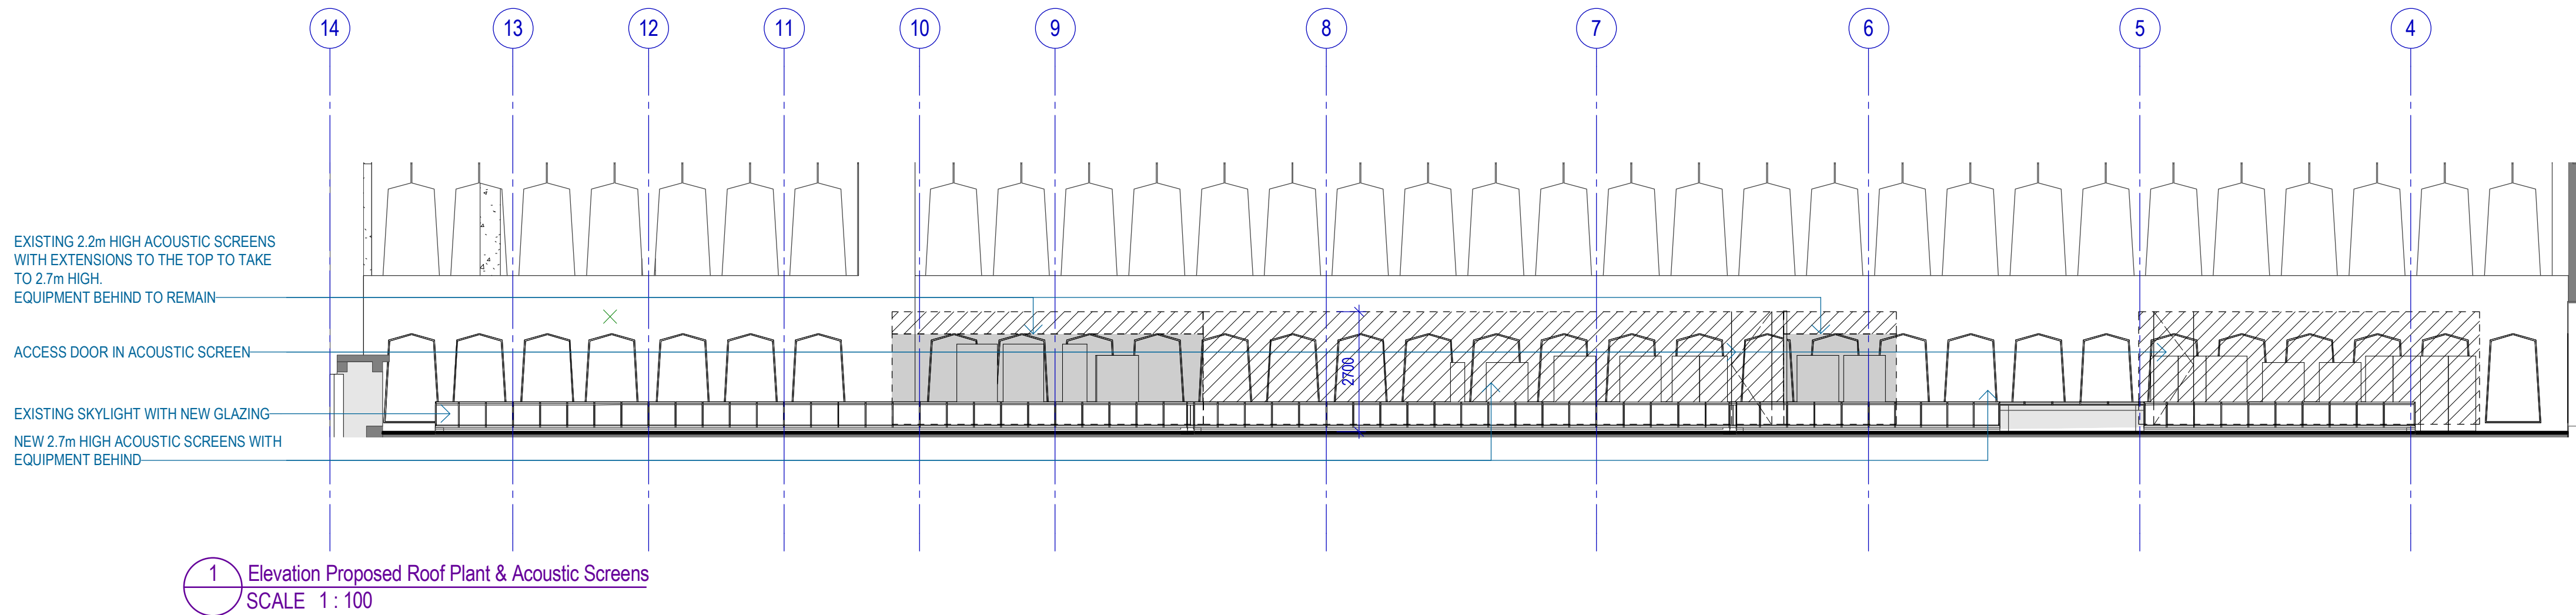


Notes & Legend
Contractor must verify all dimensions on site before commencing work or preparing shop drawings. Do not scale drawings.

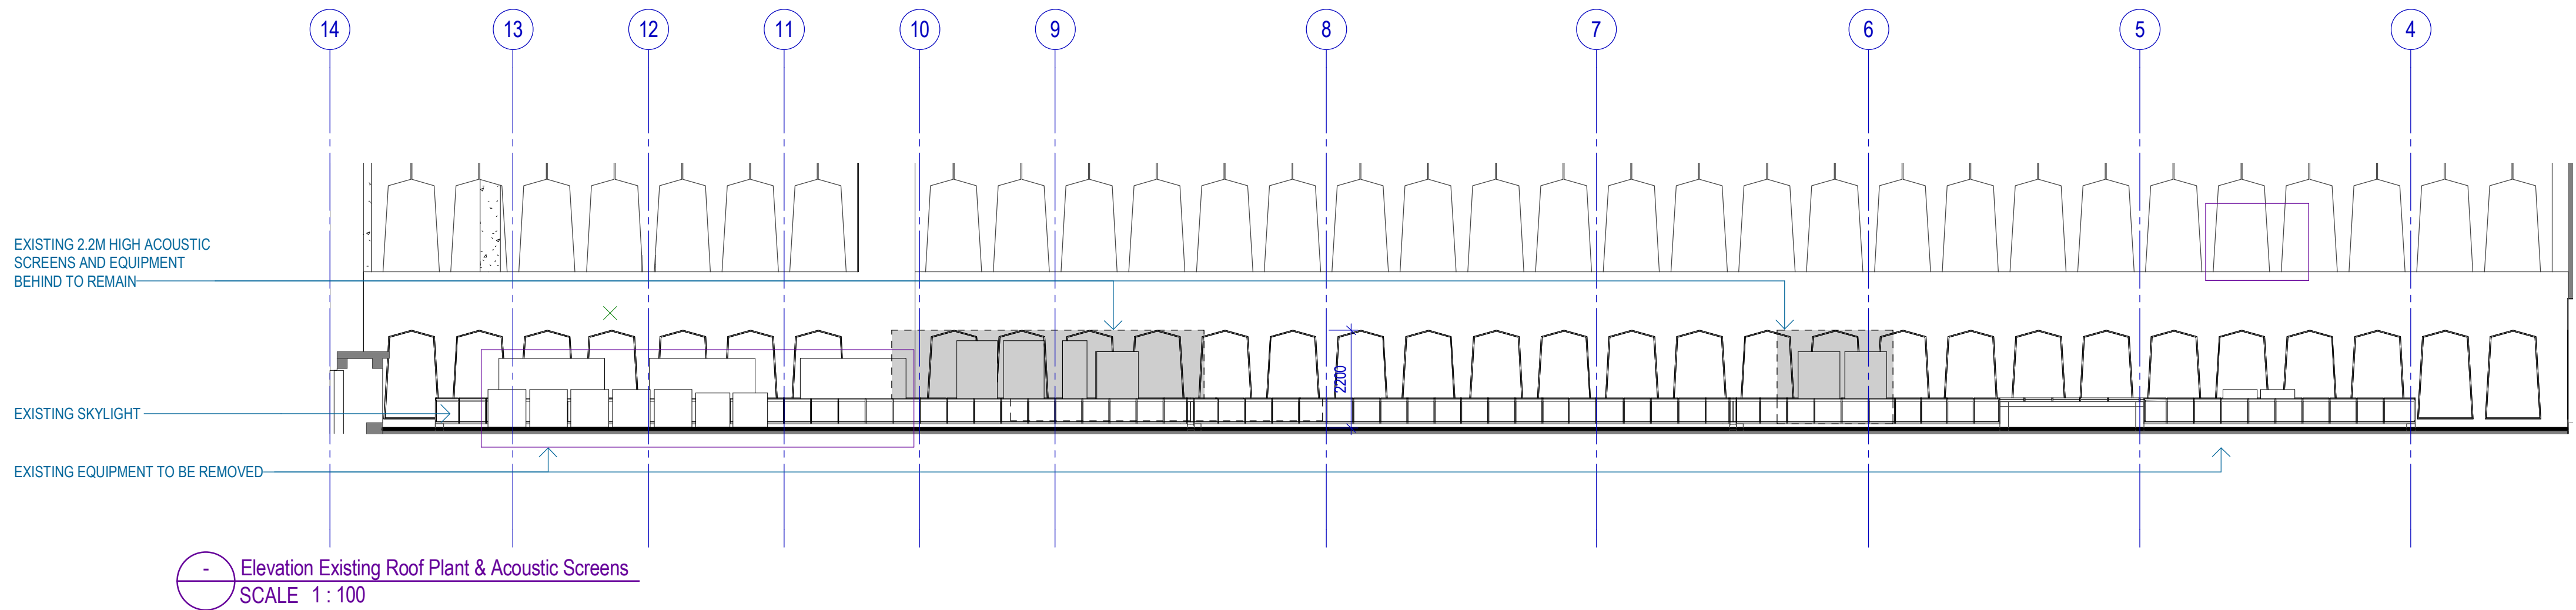

Project
WHITTINGTON HOUSE PHASE 5

Client
Tazinda

Issuer
WOODS BAGOT
© Woods Bagot
Project number
440570
Size check
25mm
Checked
Approved
Sheet size
A1
Scale
1 : 100

Sheet title
ROOF PLANT ELEVATIONS -
EXISTING & NEW

Sheet number
WHT05-WBT-XX-01-DR-A-0622
Status
S2 FOR PLANNING
Revision
C1