



Notes & Legend
Contractor must verify all dimensions on site before commencing work or preparing shop drawings. Do not scale drawings.

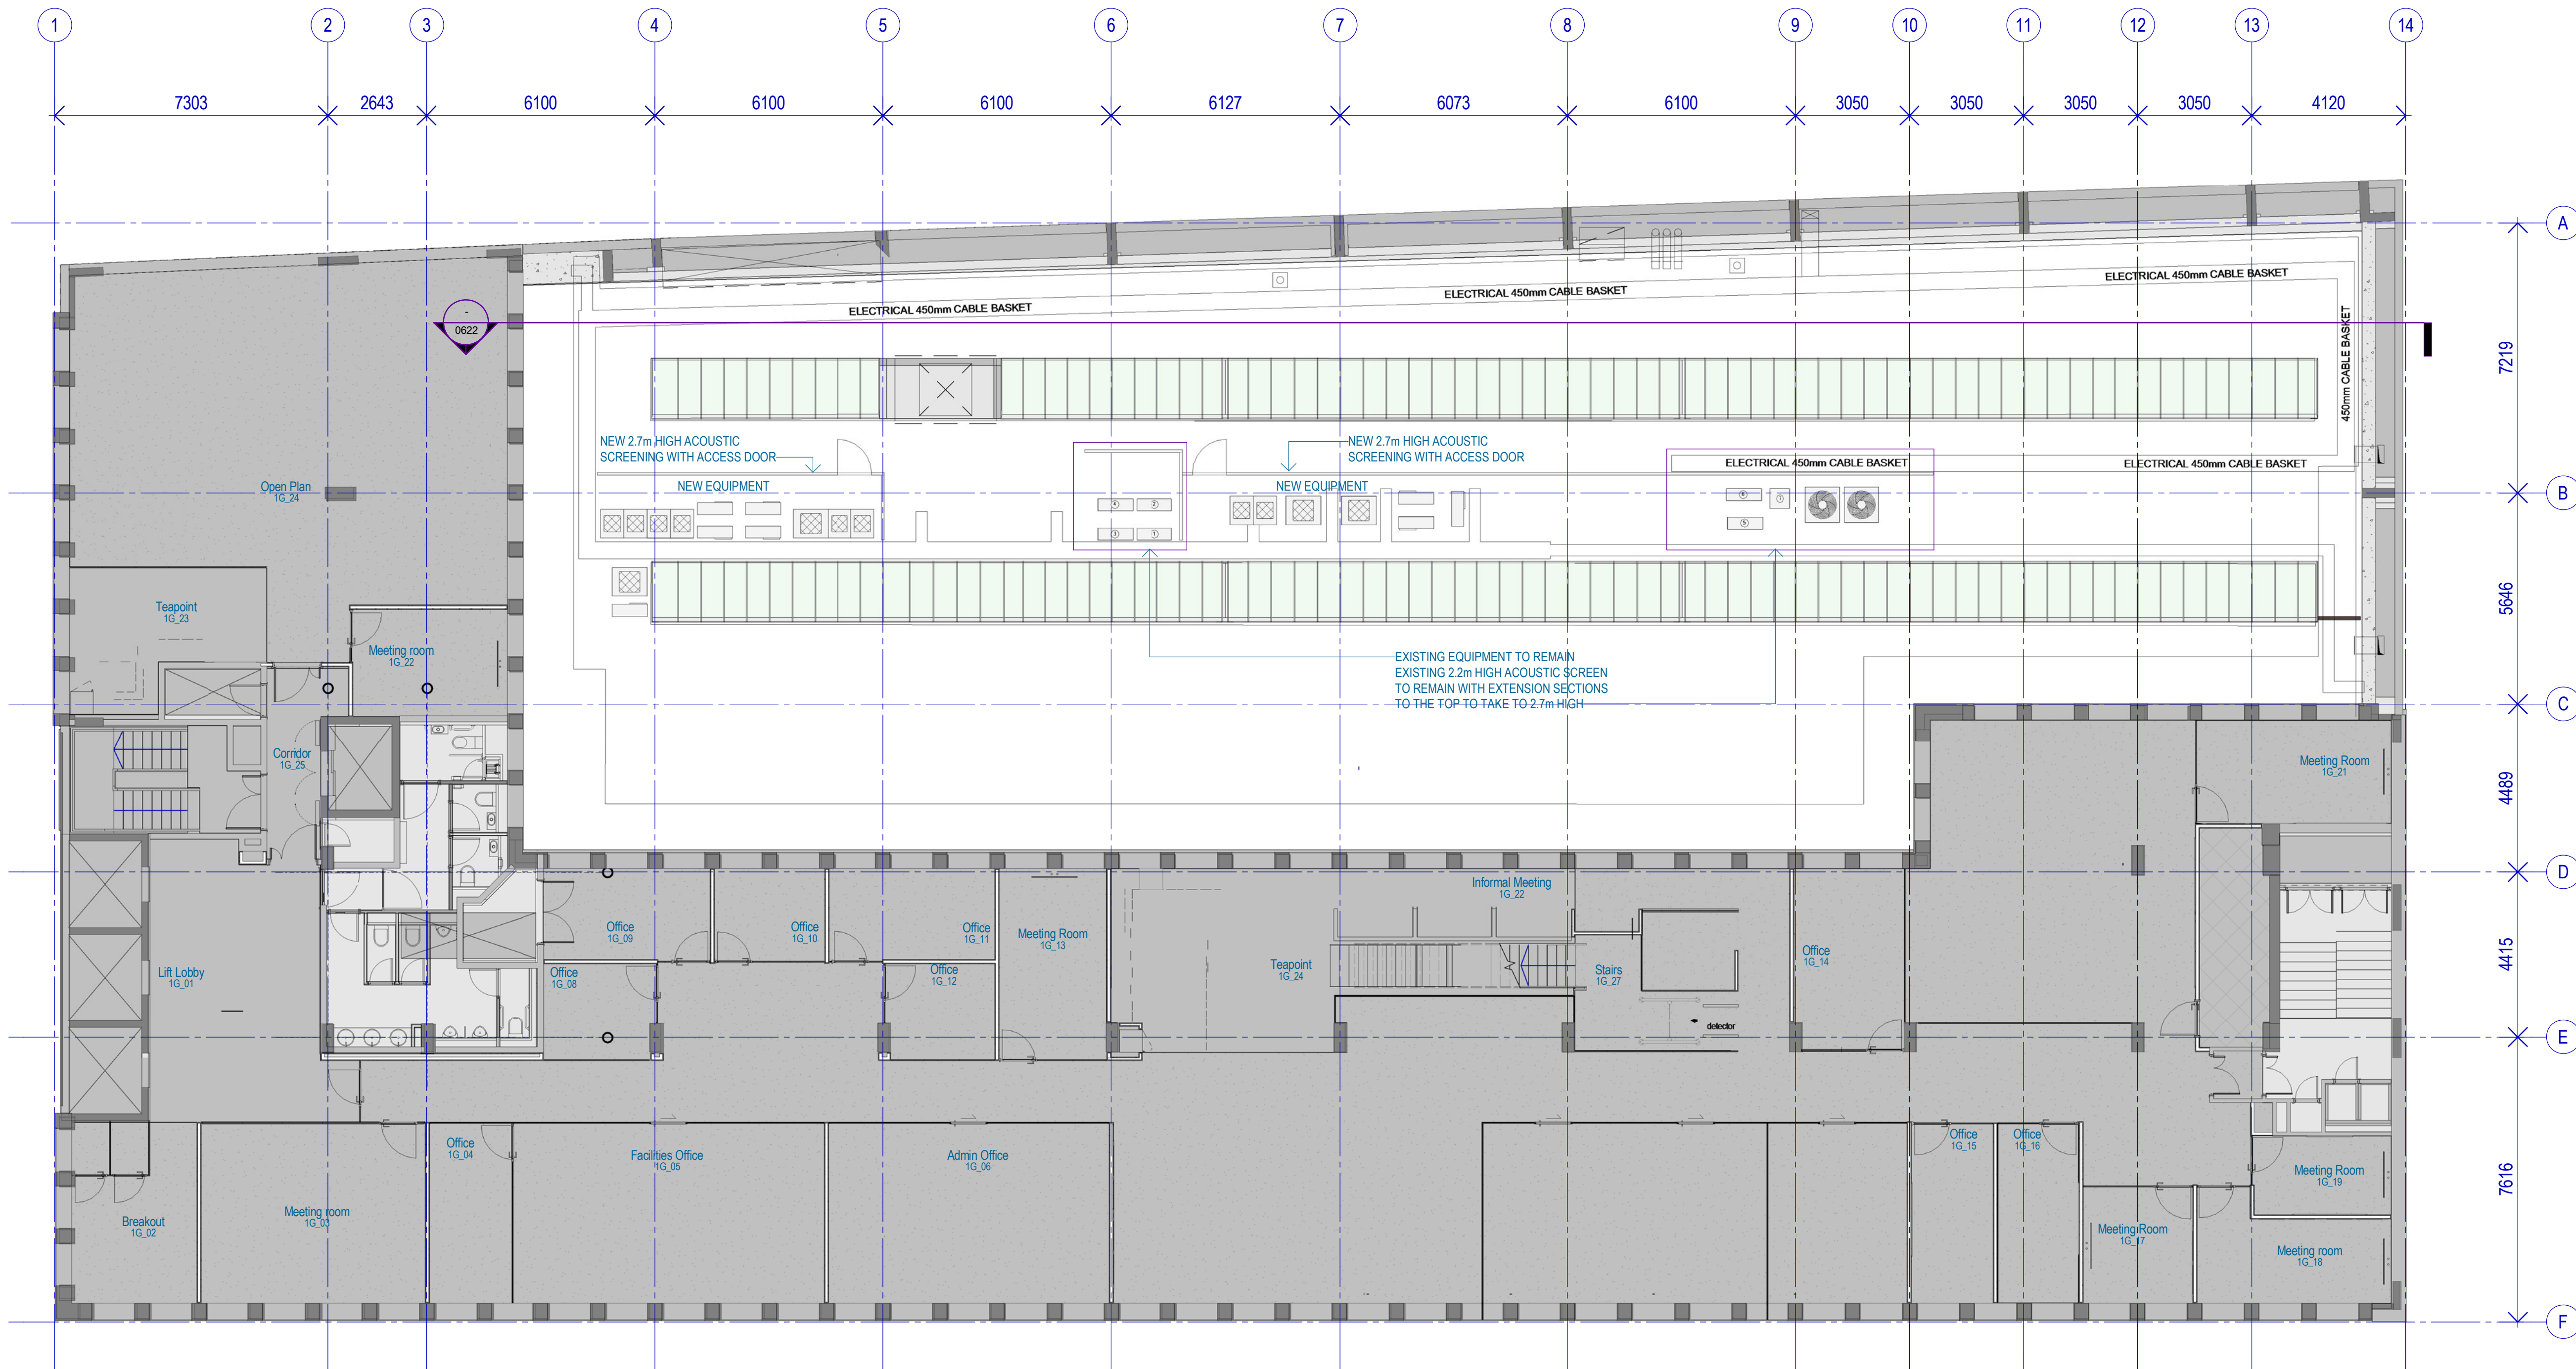

1 ROOF PLAN 01
SCALE 1 : 100

NOTE:
EQUIPMENT SHOWN IDICATIVE ONLY - REFER TO MECHANICAL
ENGINEER'S DRAWINGS FOR DETAILED INFORMATION

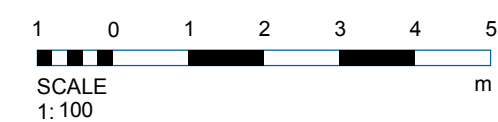

Project
WHITTINGTON HOUSE PHASE 5

Client
Tazinda

Issuer
**WOODS
BAGOT**

© Woods Bagot
Project number
440570
Checked
Checker
Approved
Approver
Size check
25mm
Sheet size
A1
Scale
1 : 100

Sheet title
ROOF PLAN - PROPOSED

Sheet number
WHT05-WBT-XX-01-DR-A-0612
Status
S2 FOR PLANNING
Revision
C1