


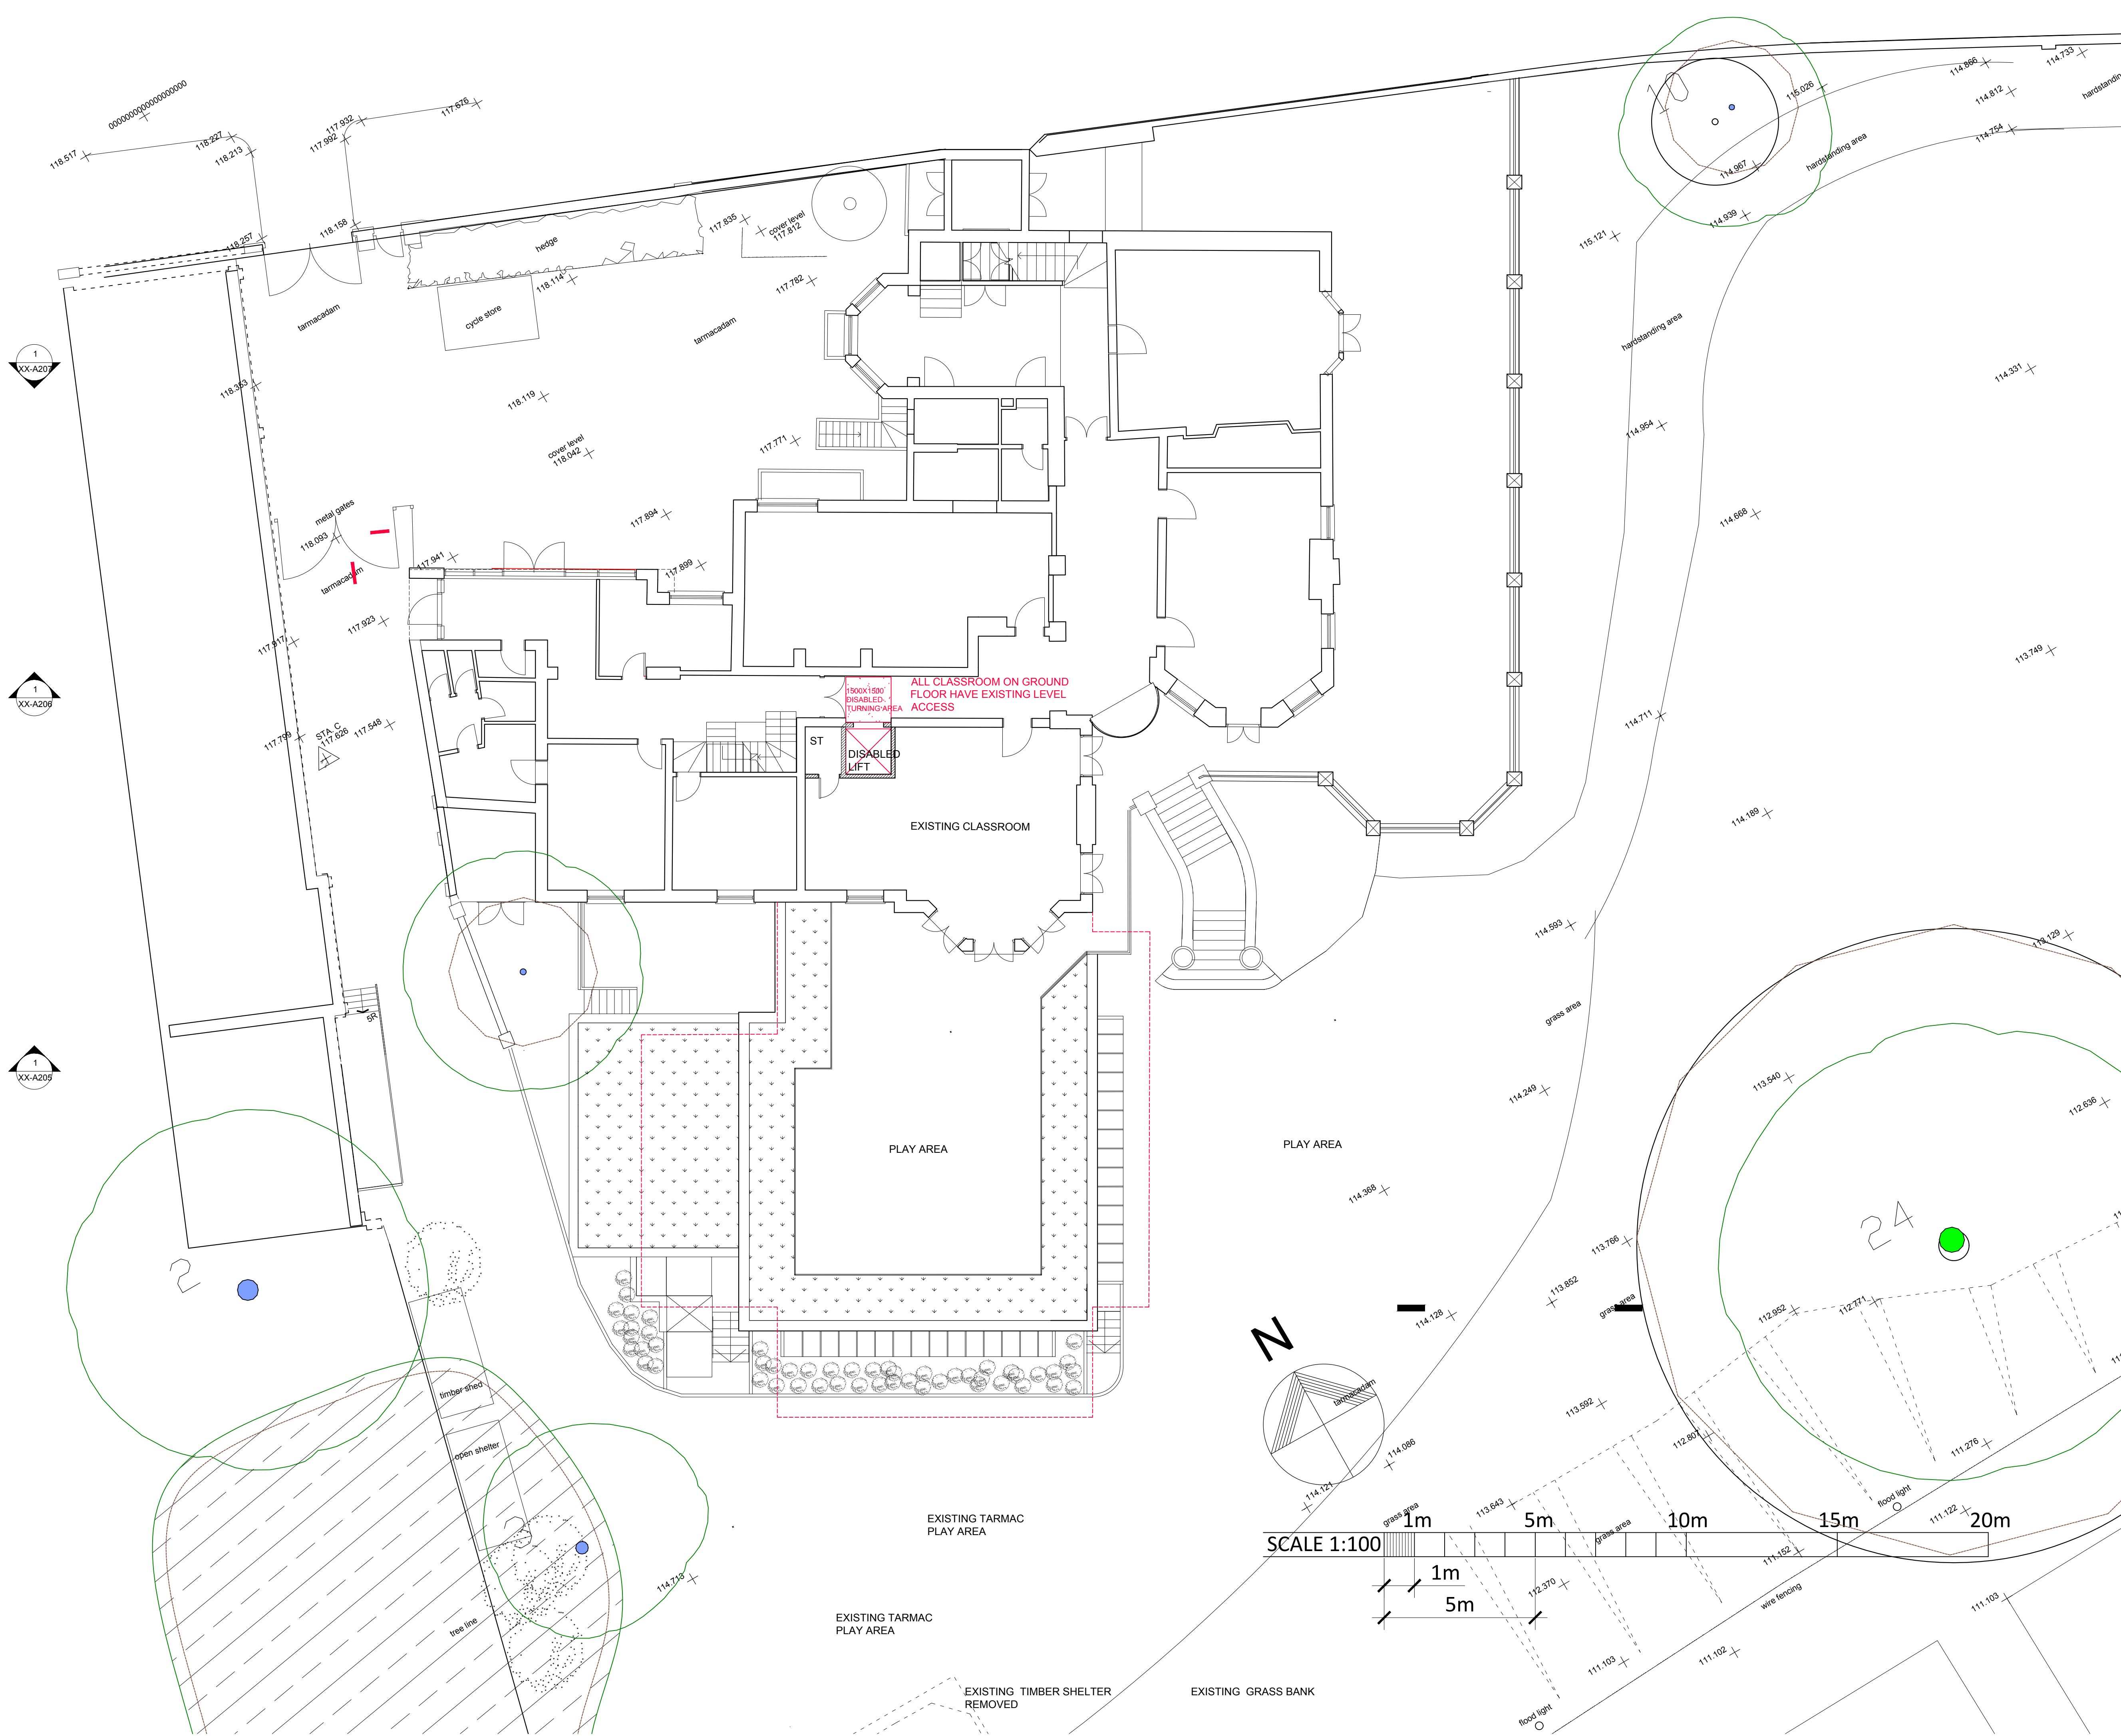

Rev	Description	Date	Initial

PRIME MERIDIAN
Architects and structural engineers

Second Floor
26A Ganton Street
London W1F 7GZ
info@prime-meridian.co.uk

T 020 7494 3522
F 020 7494 3533

The Priory, Draycott Rd
Shepton Mallet
Somerset BA4 5HS
www.prim-meridian.co.uk

T 01749 34 66 99
F 01749 34 66 77

Client: CHANNING SCHOOL

Project: FAIRSEAT
NEW DINING HALL

Title: PROPOSED ROOF PLAN
DINING HALL

Date: 06.09.18
Scale: 1:100@A1
Drawn:
No. 343.36/PLA55