


APPENDIX B

Plans, Elevations and Sketches of the Proposed Structures

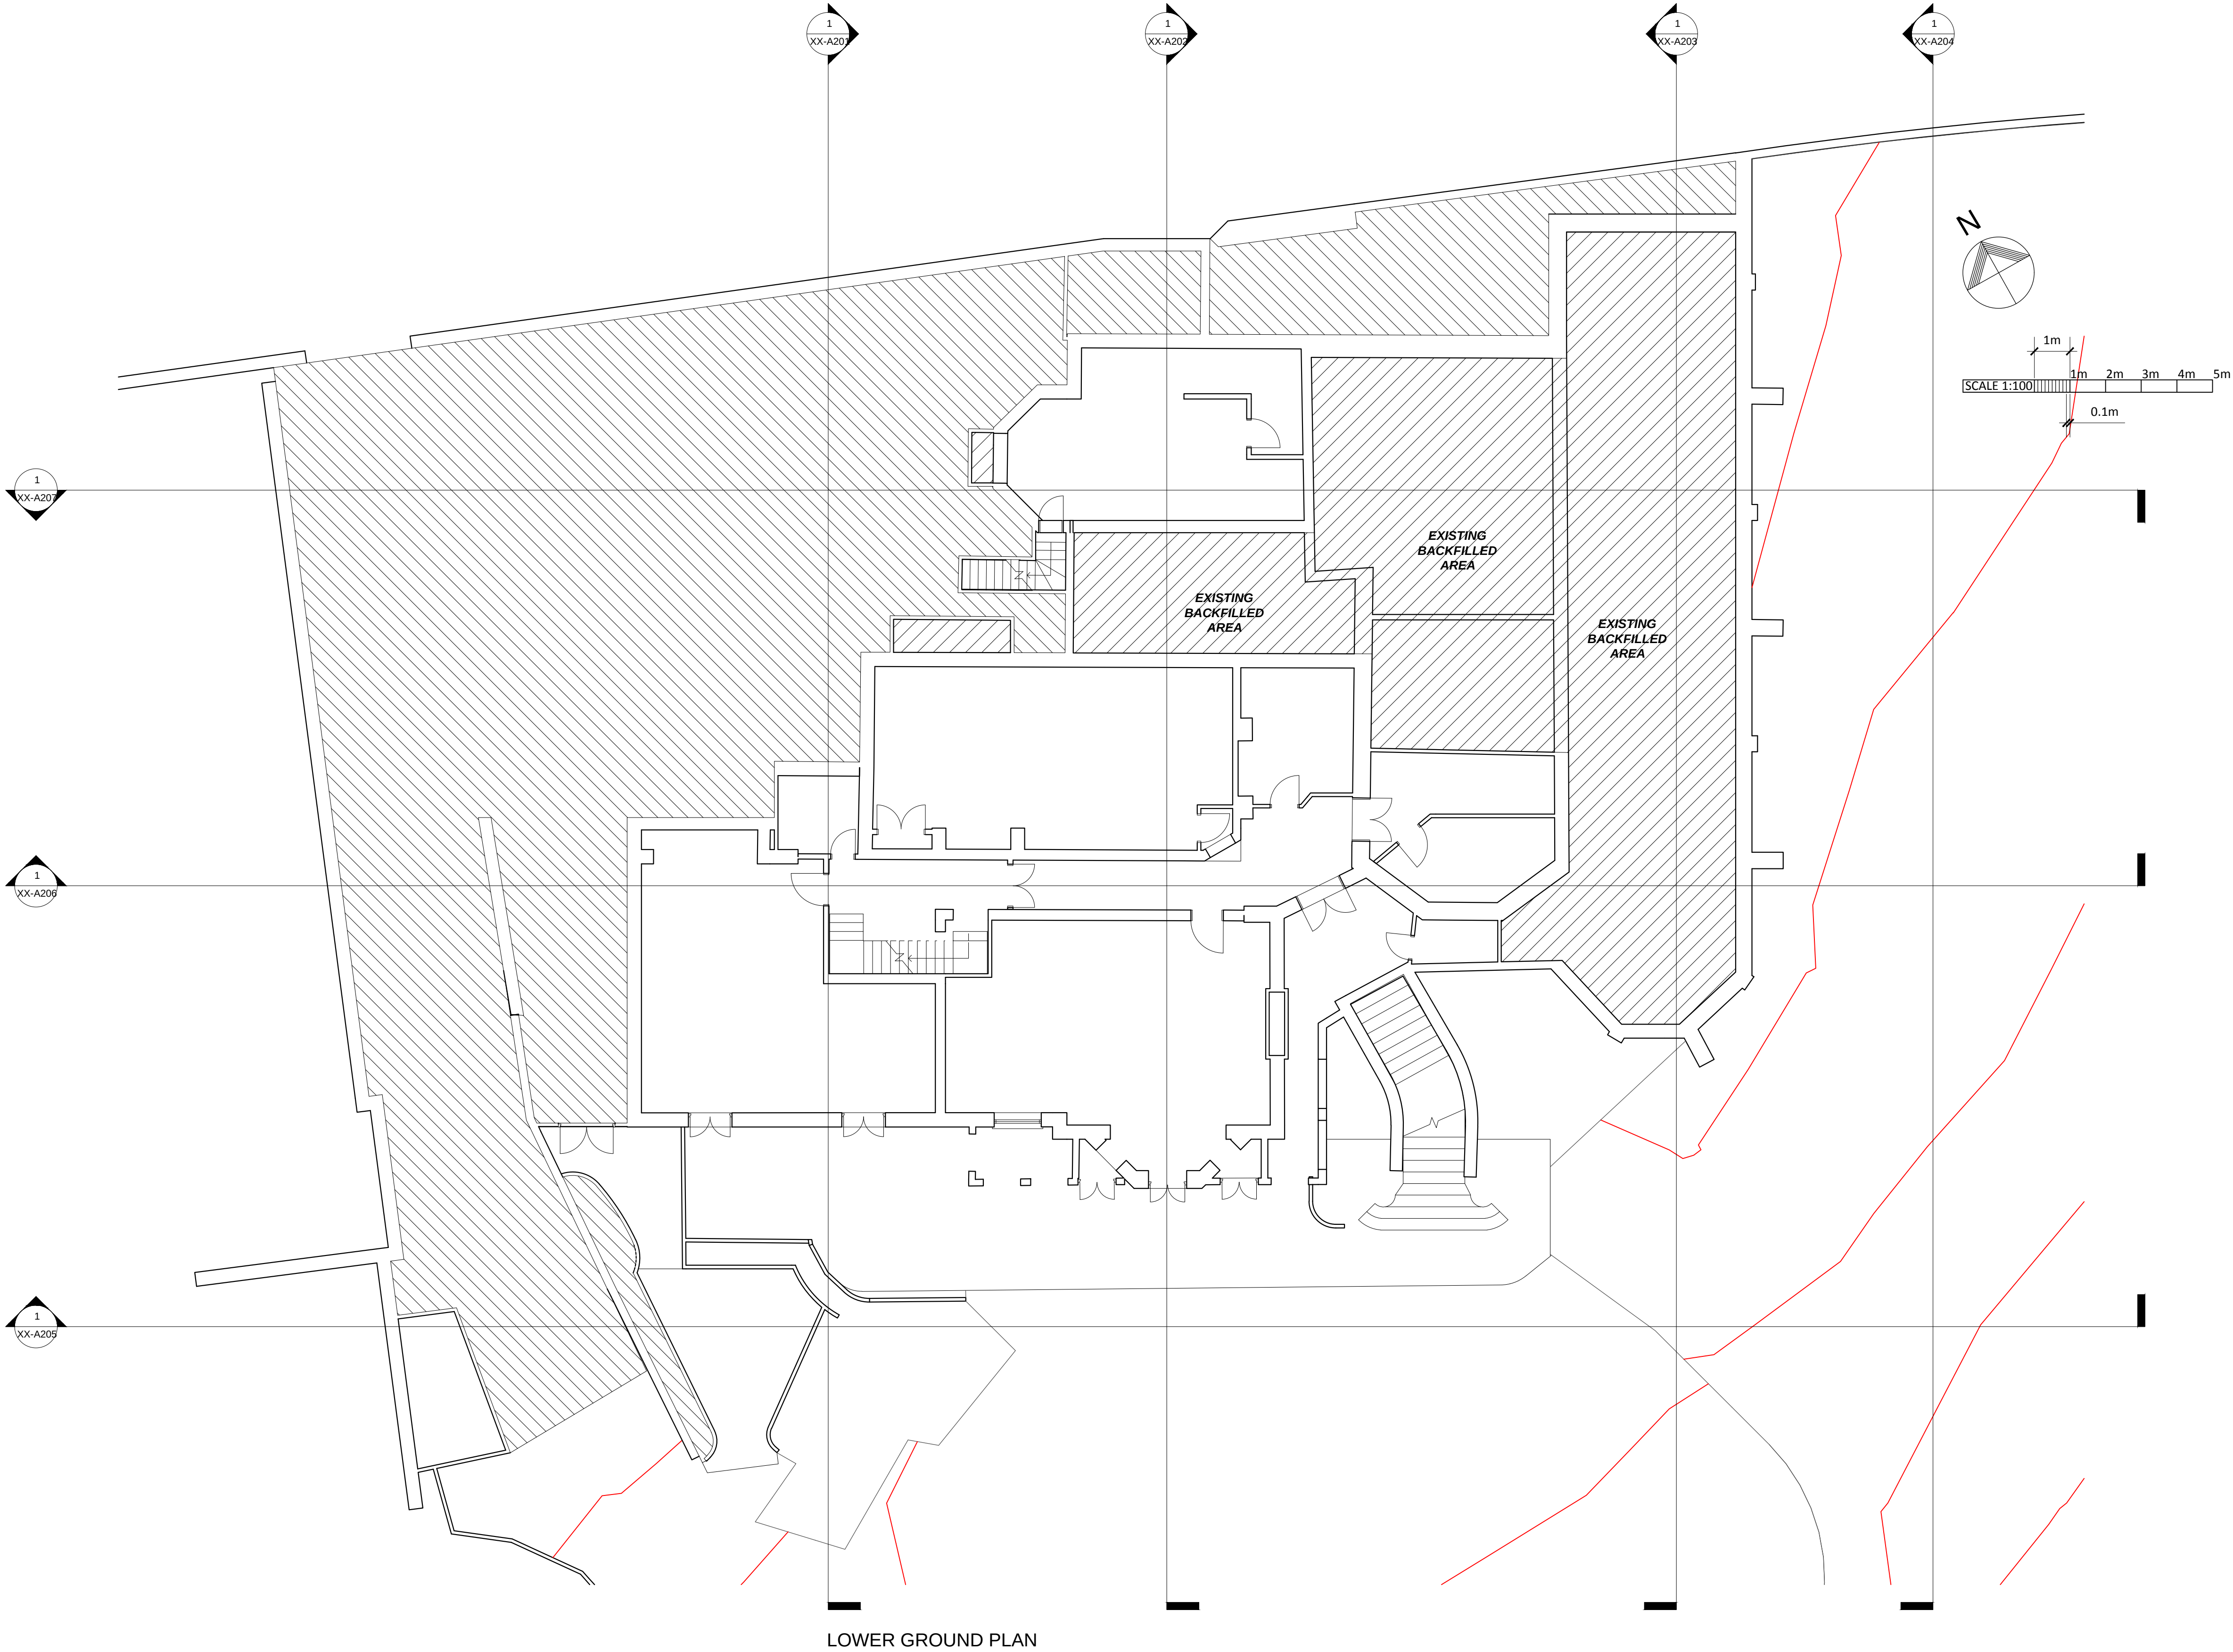





A		
Rev	Description	Date Initial

PRIME MERIDIAN

Architects and structural engineers

Second Floor
26A Ganton Street
London W1F 7GZ
info@prime-meridian.co.uk

T 020 7494 3522
F 020 7494 3533

The Priory, Draycott Rd
Shepton Mallet
Somerset BA4 5HS
www.prime-meridian.co.uk

T 01749 34 66 99
F 01749 34 66 77

Client: CHANNING SCHOOL

Project: FAIRSEAT
NEW DINING HALL


Title: EXISTING LOWER
GROUND PLAN

Date: 06.09.18
Scale: 1:100@A1
Drawn:



GROUND FLOOR PLAN

Rev	Description	Date	Initial
-----	-------------	------	---------

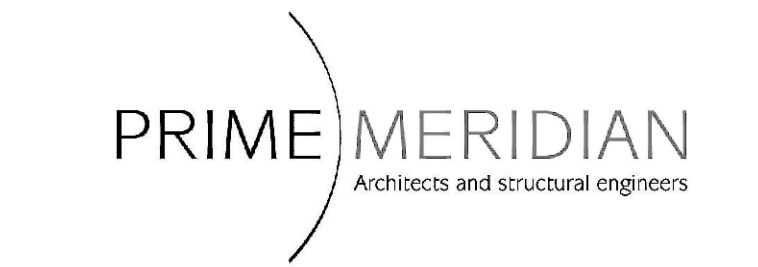

Second Floor
26A Ganton Street
London W1F 7GZ
info@prime-meridian.co.uk

T 020 7494 3522
F 020 7494 3533

The Priory, Draycott Rd
Shepton Mallet
Somerset BA4 5HS
www.prime-meridian.co.uk

T 01749 34 66 99
F 01749 34 66 77

Client: CHANNING SCHOOL

Project: FAIRSEAT
NEW DINING HALL

Title: EXISTING GROUND
FLOOR PLAN


Date: 06.09.18
Scale: 1:100@A1
Drawn:




NORTH ELEVATION




WEST ELEVATION

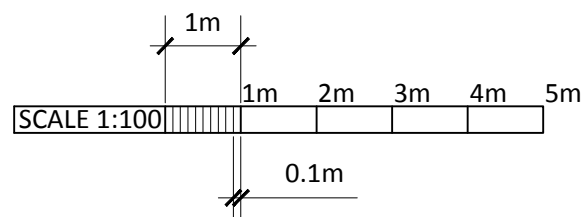


SOUTH ELEVATION TO WATERLOW PARK

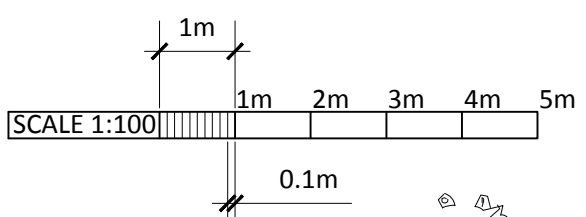

EAST ELEVATION TO PLAY LAWN

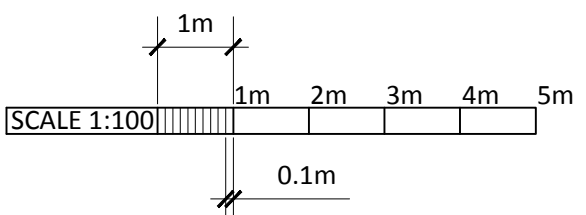

Rev	Description	Date	Initial
-----	-------------	------	---------

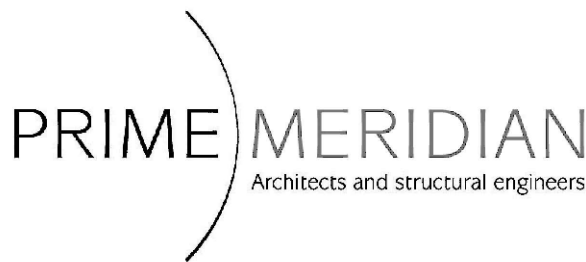

Second Floor T 020 7494 3522 The Priory, Draycott Rd T 01749 34 66 99
26A Ganton Street F 020 7494 3533 Shipton Mallett F 01749 34 66 77
London W1F 7QZ Somerset BA4 5HS
info@prime-meridian.co.uk www.prim-meridian.co.uk

Client: CHANNING SCHOOL

Project: FAIRSEAT
NEW DINING HALL

Title: EXISTING 1ST & 2ND
FLOOR PLANS

Date: 06.09.18
Scale: 1:100@A1
Drawn:

No. 343.36/PLA52



Rev	Description	Date	Initial
A			



Second Floor
26A Ganton Street
London W1F 7GZ
info@prime-meridian.co.uk

T 020 7494 3522
F 020 7494 3533

The Priory, Draycott Rd
Shepton Mallet
Somerset BA4 5HS
www.prime-meridian.co.uk

T 01749 34 66 99
F 01749 34 66 77

Client: CHANNING SCHOOL

Project: FAIRSEAT
NEW DINING HALL

Title: PROPOSED LOWER GROUND
FLOOR PLAN
DINING HALL

Date: 06.09.18
Scale: 1:100@A1
Drawn:

No. 343.36/PLA54



Second Floor T 020 7494 3522 The Priory, Draycott Rd T 01749 34 66 99
26A Ganton Street F 020 7494 3533 Shepton Mallet F 01749 34 66 77
London W1F 7QZ
info@prime-meridian.co.uk www.prime-meridian.co.uk

Project: **FAIRSEAT
NEW DINING HALL**

Date: 06.09.18


Scale: 1:100@A1

Drawn:


No. 343.36/PLA55



SOUTH ELEVATION TO WATERLOW PARK

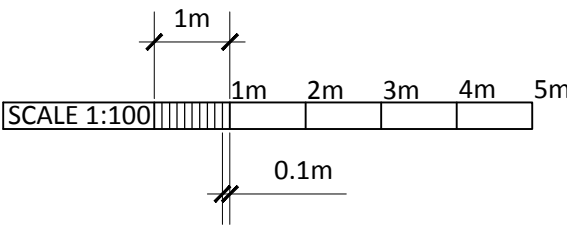

EAST ELEVATION TO PLAY LAWN

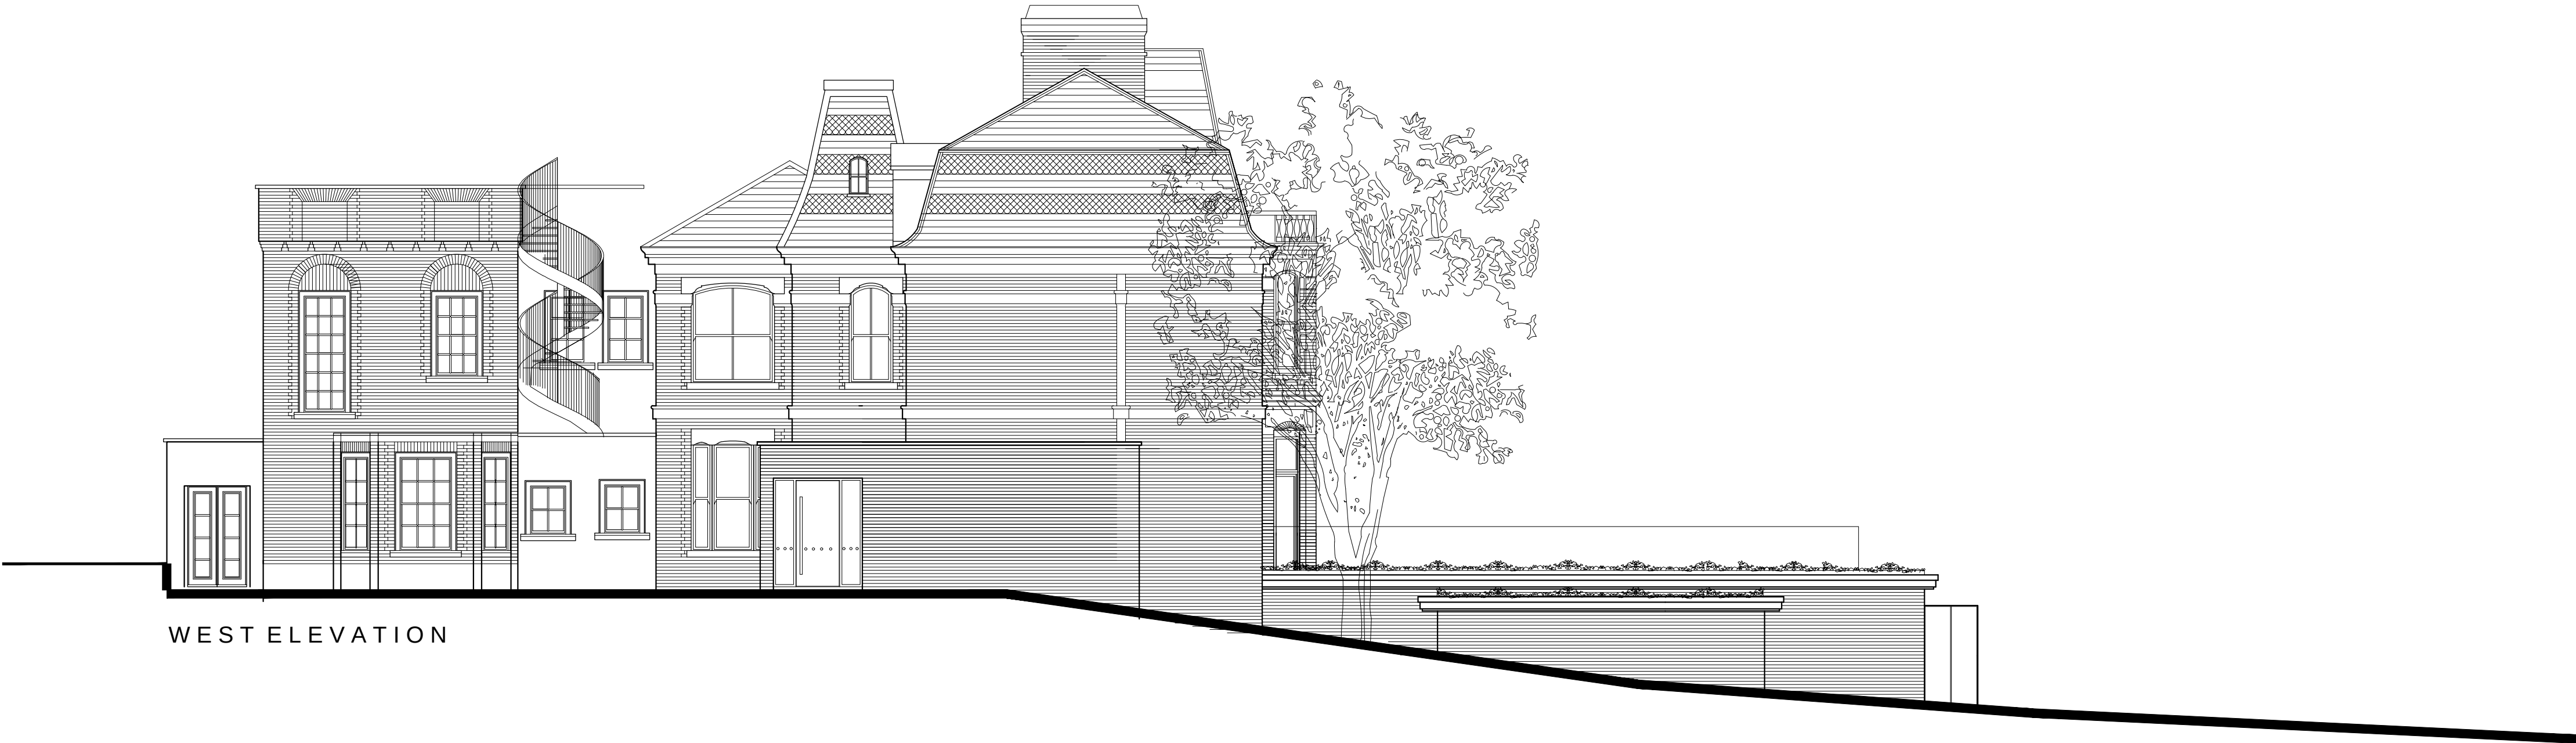

WEST ELEVATION

A			
Rev	Description	Date	Initial

PRIME MERIDIAN

Architects and structural engineers

Second Floor
26A Ganton Street
London W1F 7GZ
info@prime-meridian.co.uk

T 020 7494 3522
F 020 7494 3533

The Priory, Draycott Rd
Shepton Mallet
Somerset BA4 5HS
www.prime-meridian.co.uk

T 01749 34 66 99
F 01749 34 66 77

Client: CHANNING SCHOOL

Project: FAIRSEAT
NEW DINING HALL

Title: PROPOSED ELEVATIONS
DINING HALL

Date: 06.09.18
Scale: 1:100@A1
Drawn:



Scarp Landscape Architecture Ltd Chiltern House Business Centre 45 Station Road Henley-on-Thames Oxfordshire RG9 1AT
Tel: 01491 641524 E-mail: info@scarpla.co.uk