


this drawing remains the property of fisch design limited and duplication of this drawing in whole or any part is strictly forbidden without prior written permission from fisch design ltd

all structural alterations are to be approved by a structural engineer

do not scale from this drawing. all dimensions to be checked on site

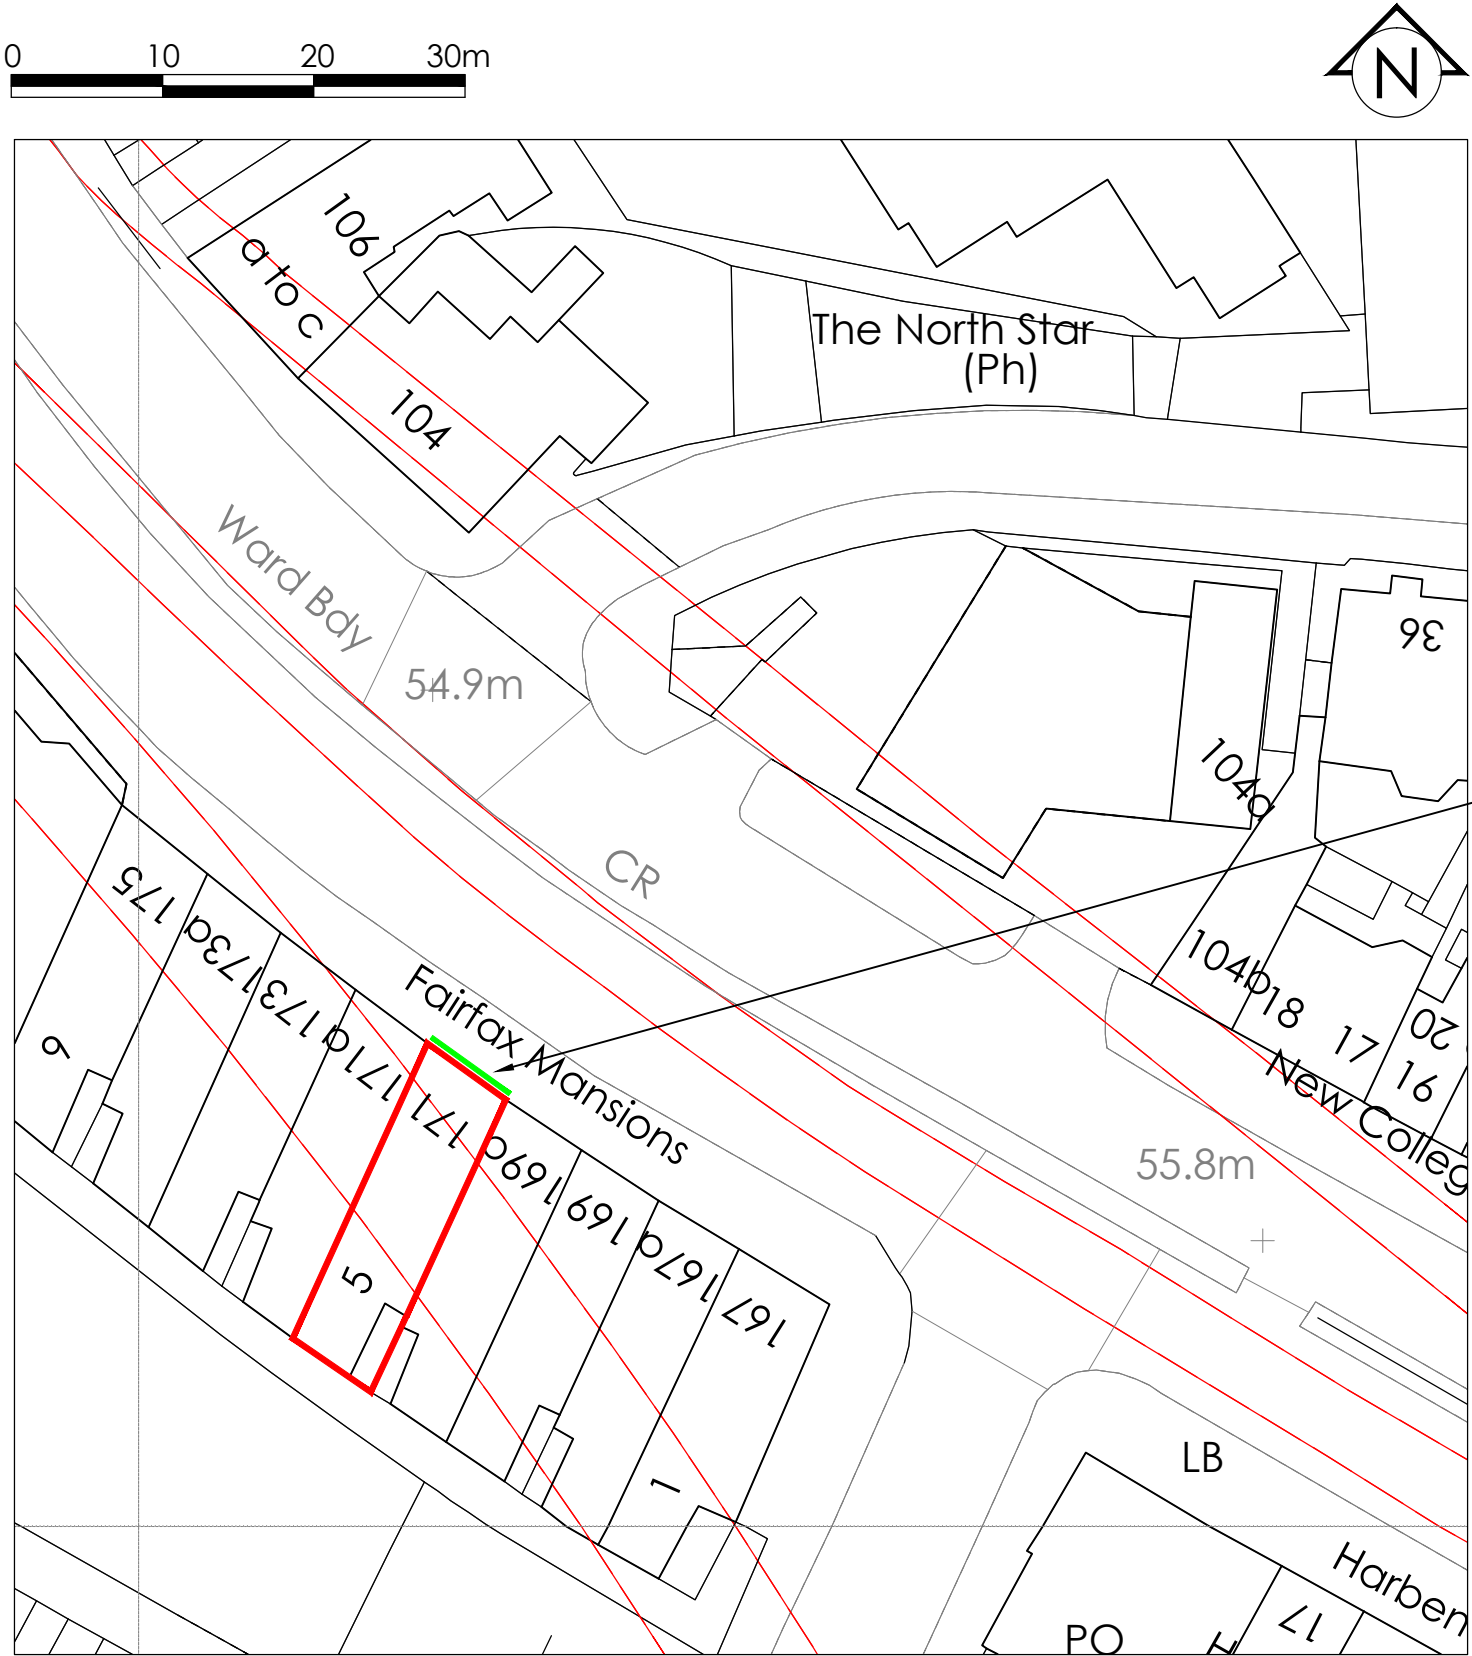

Proposed signage located to the front elevation of the property as indicated in green.

BLOCK PLAN 1:500 @ A3

DWG NO:	1494-BP	REVISION:	-
CLIENT:	Specsavers		
PROJECT:	171 Finchley Road, London, NW3 6LB		
TITLE:	Block Plan		
ORIGIN:	KB	CHECKED:	-
SCALE:	1:500@A3	DATE:	24.10.18
fisch STRUCTURED CREATIVITY		FISCH DESIGN LTD 3 HERITAGE BUSINESS CENTRE DERBY ROAD, BELPER DERBYSHIRE, DE56 1SW	
+44 (0)1773 828222 / WWW.FISCHDESIGN.CO.UK / MAIL@FISCHDESIGN.CO.UK			