



No. Revision Date

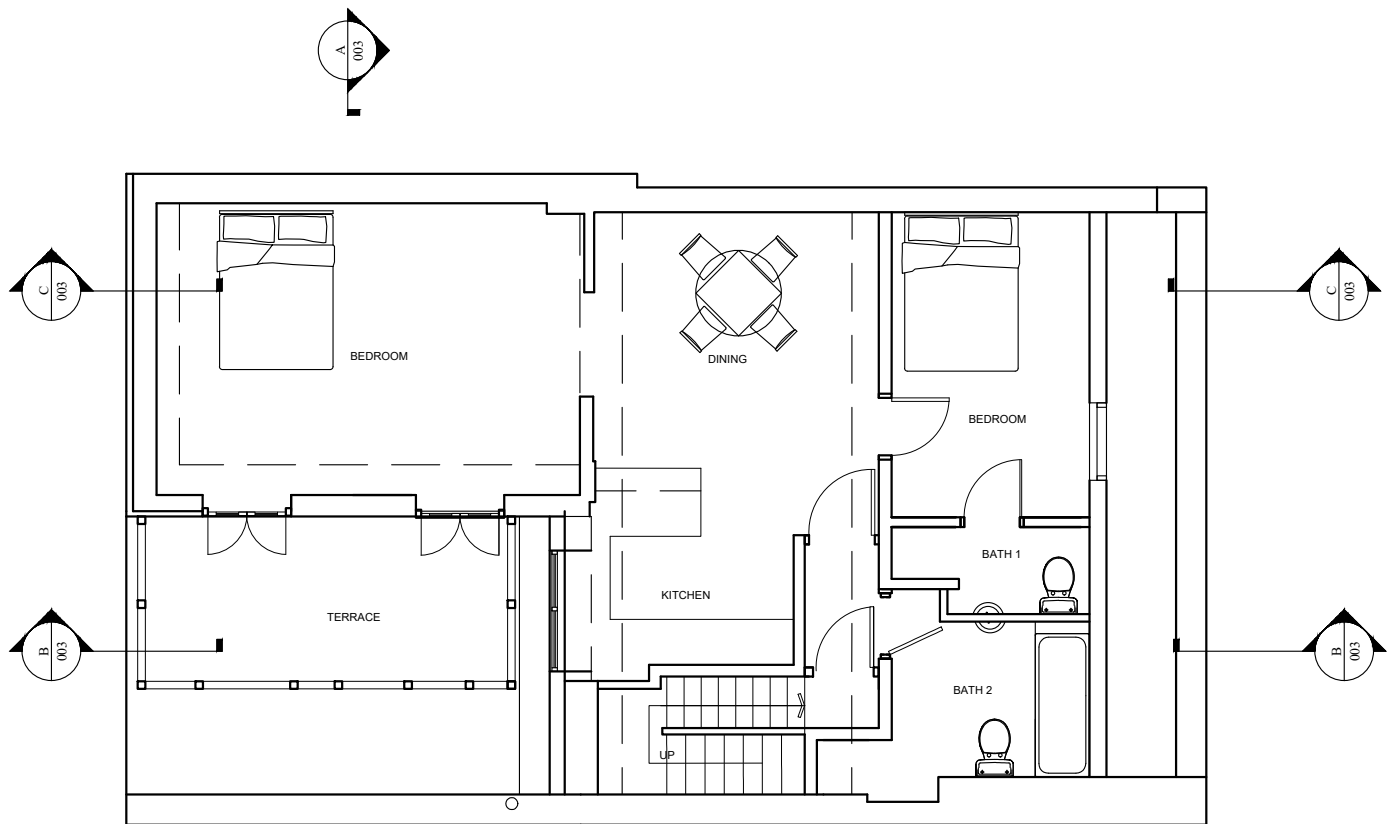

1 EXISTING THIRD FLOOR PLAN
Scale: 1:100

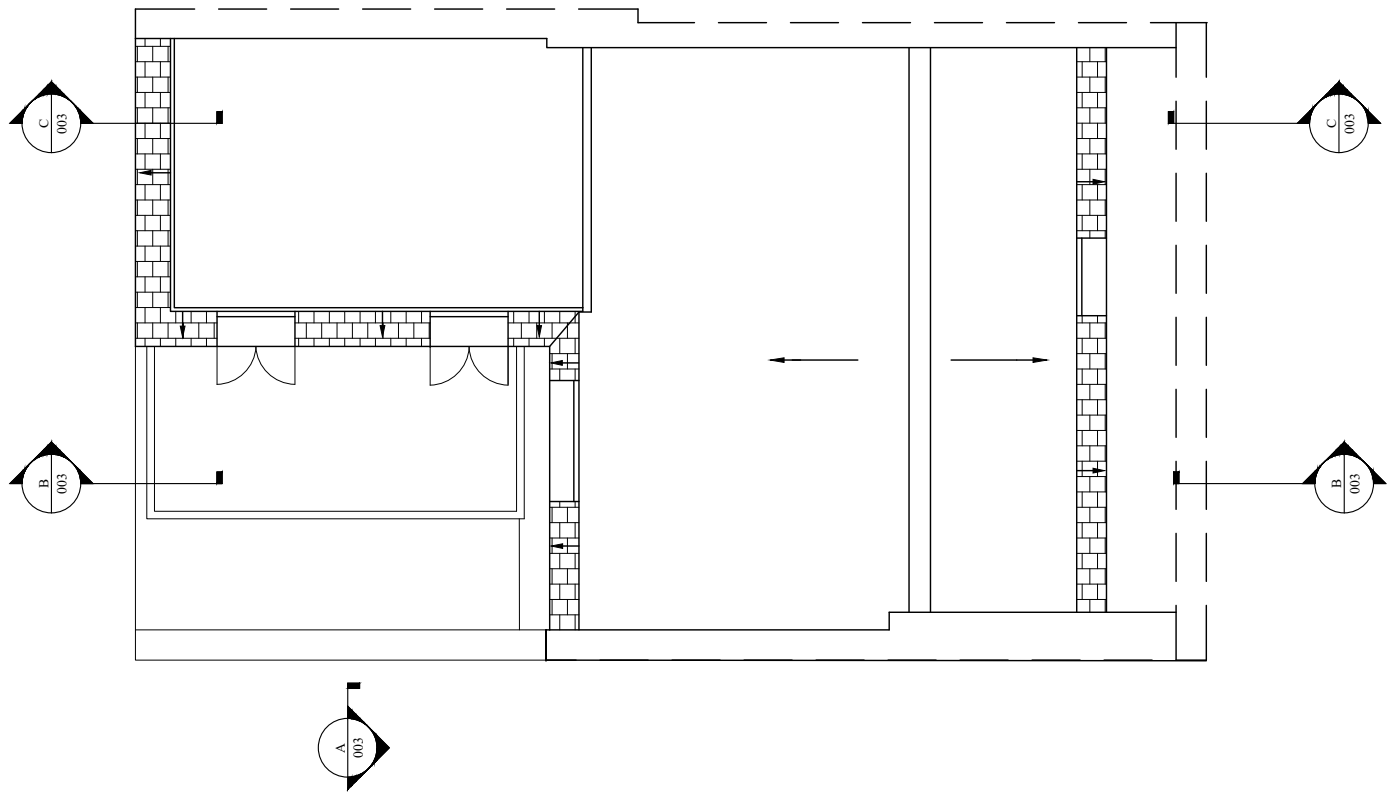

2 EXISTING ROOF PLAN
Scale: 1:100

ISSUE 1

JL Project

277 GRAYS INN ROAD

JL Drawing Title

EXISTING THIRD FLOOR PLAN
& ROOF PLAN


Scale	1:100@A3	Date	11/07/2018	Dwn	NH
Drawing No.	813_001	Rev.			
CAD Ref.	813				

DO NOT SCALE - ALL DIMENSIONS TO BE CHECKED ON SITE - THIS DRAWING IS COPYRIGHT

No.	Revision	Date
-----	----------	------



1 EXISTING FRONT ELEVATION
Scale: 1:100

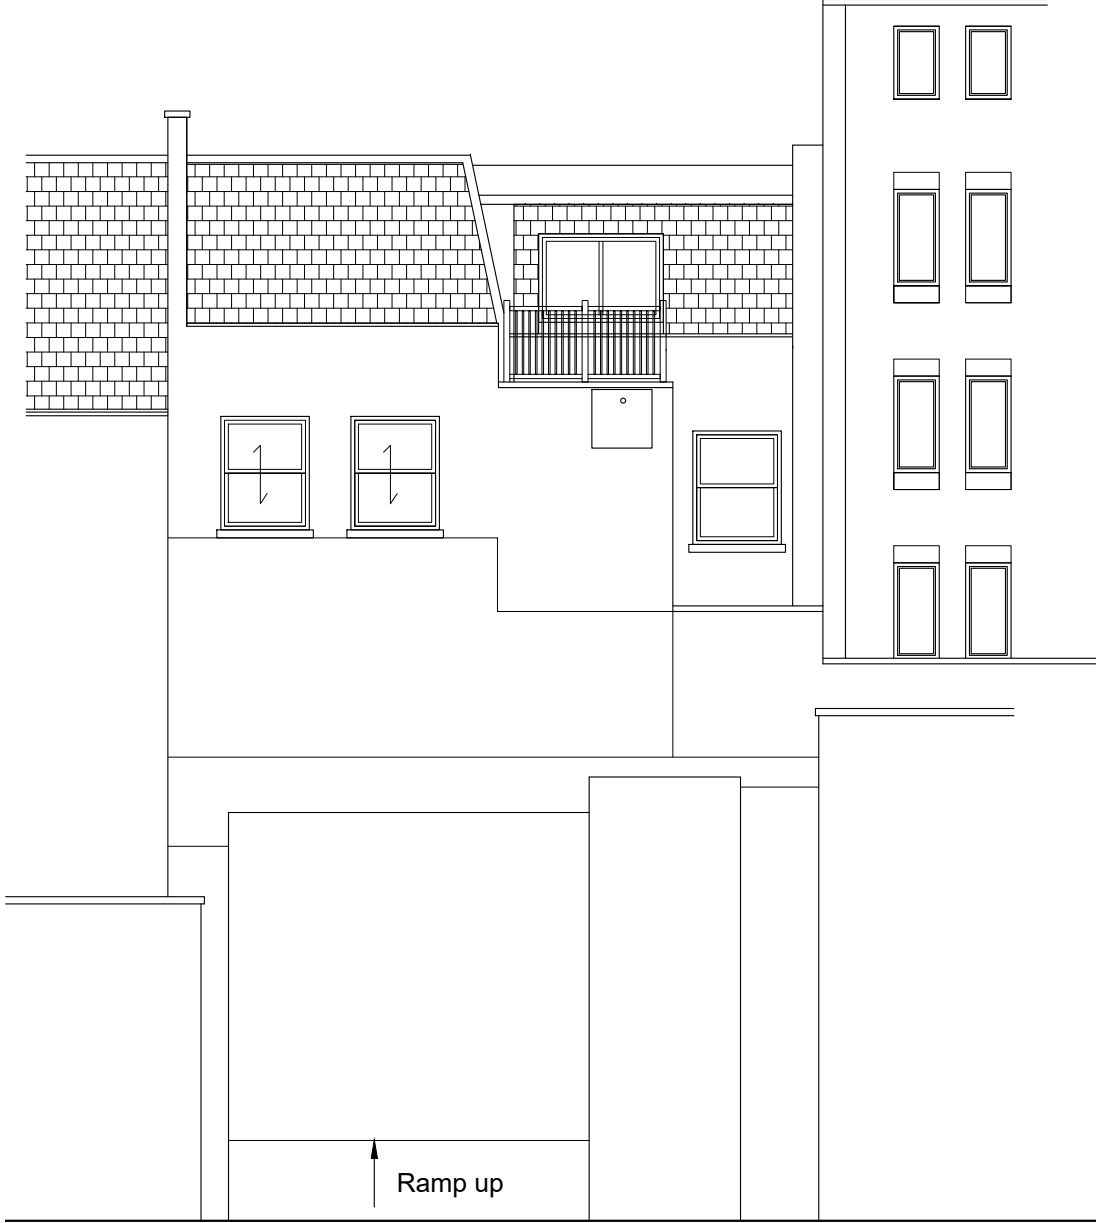

2 EXISTING REAR ELVATION
Scale: 1:100


ISSUE 1

JL Project
277 GRAYS INN ROAD
JL Drawing Title
EXISTING FRONT & REAR
ELEVATIONS


Scale	1:100@A3	Date	11/07/2018	Dwn	NH
Drawing No.	813_002	Rev.			
CAD Ref.	813				

DO NOT SCALE - ALL DIMENSIONS TO BE CHECKED ON SITE - THIS DRAWING IS COPYRIGHT


No.	Revision	Date
-----	----------	------

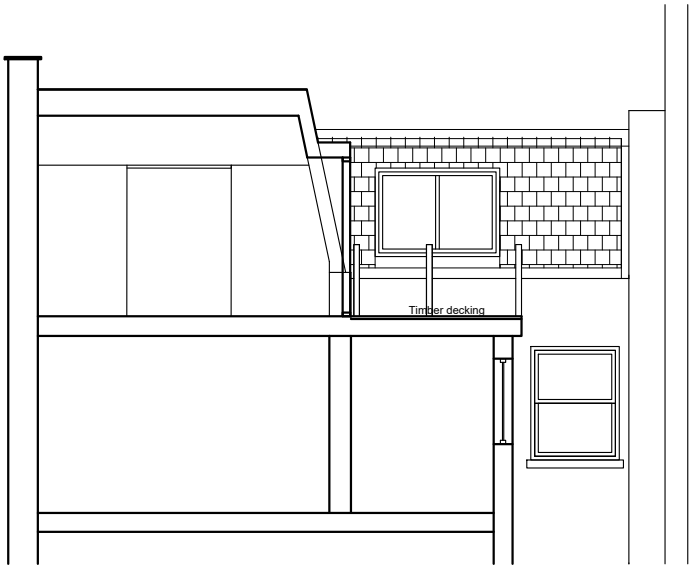

1 EXISTING SECTION AA
Scale: 1:100

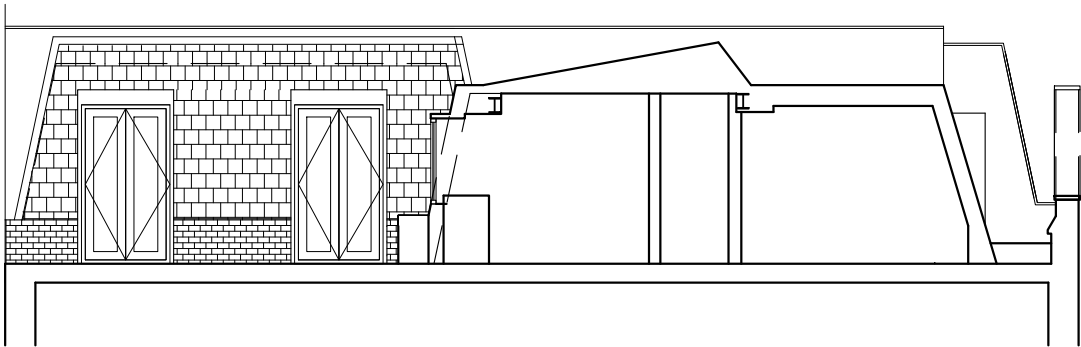

2 EXISTING SECTION BB
Scale: 1:100

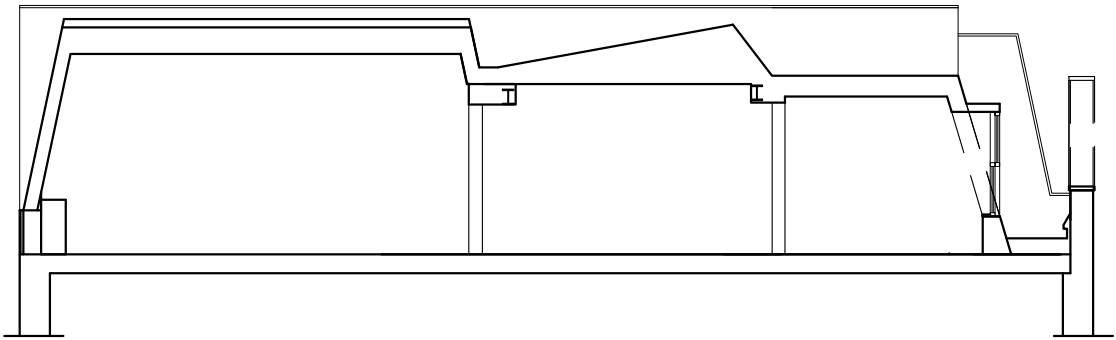

3 EXISTING SECTION CC
Scale: 1:100

ISSUE 1

JL Project

277 GRAYS INN ROAD

JL Drawing Title

EXISTING SECTIONS AA, BB
& CC

Scale	1:100@A3	Date	11/07/2018	Dwn	NH
Drawing No.	813_003	Rev.			
CAD Ref.	813				

DO NOT SCALE - ALL DIMENSIONS TO BE CHECKED ON SITE - THIS DRAWING IS COPYRIGHT