


Roof Plan

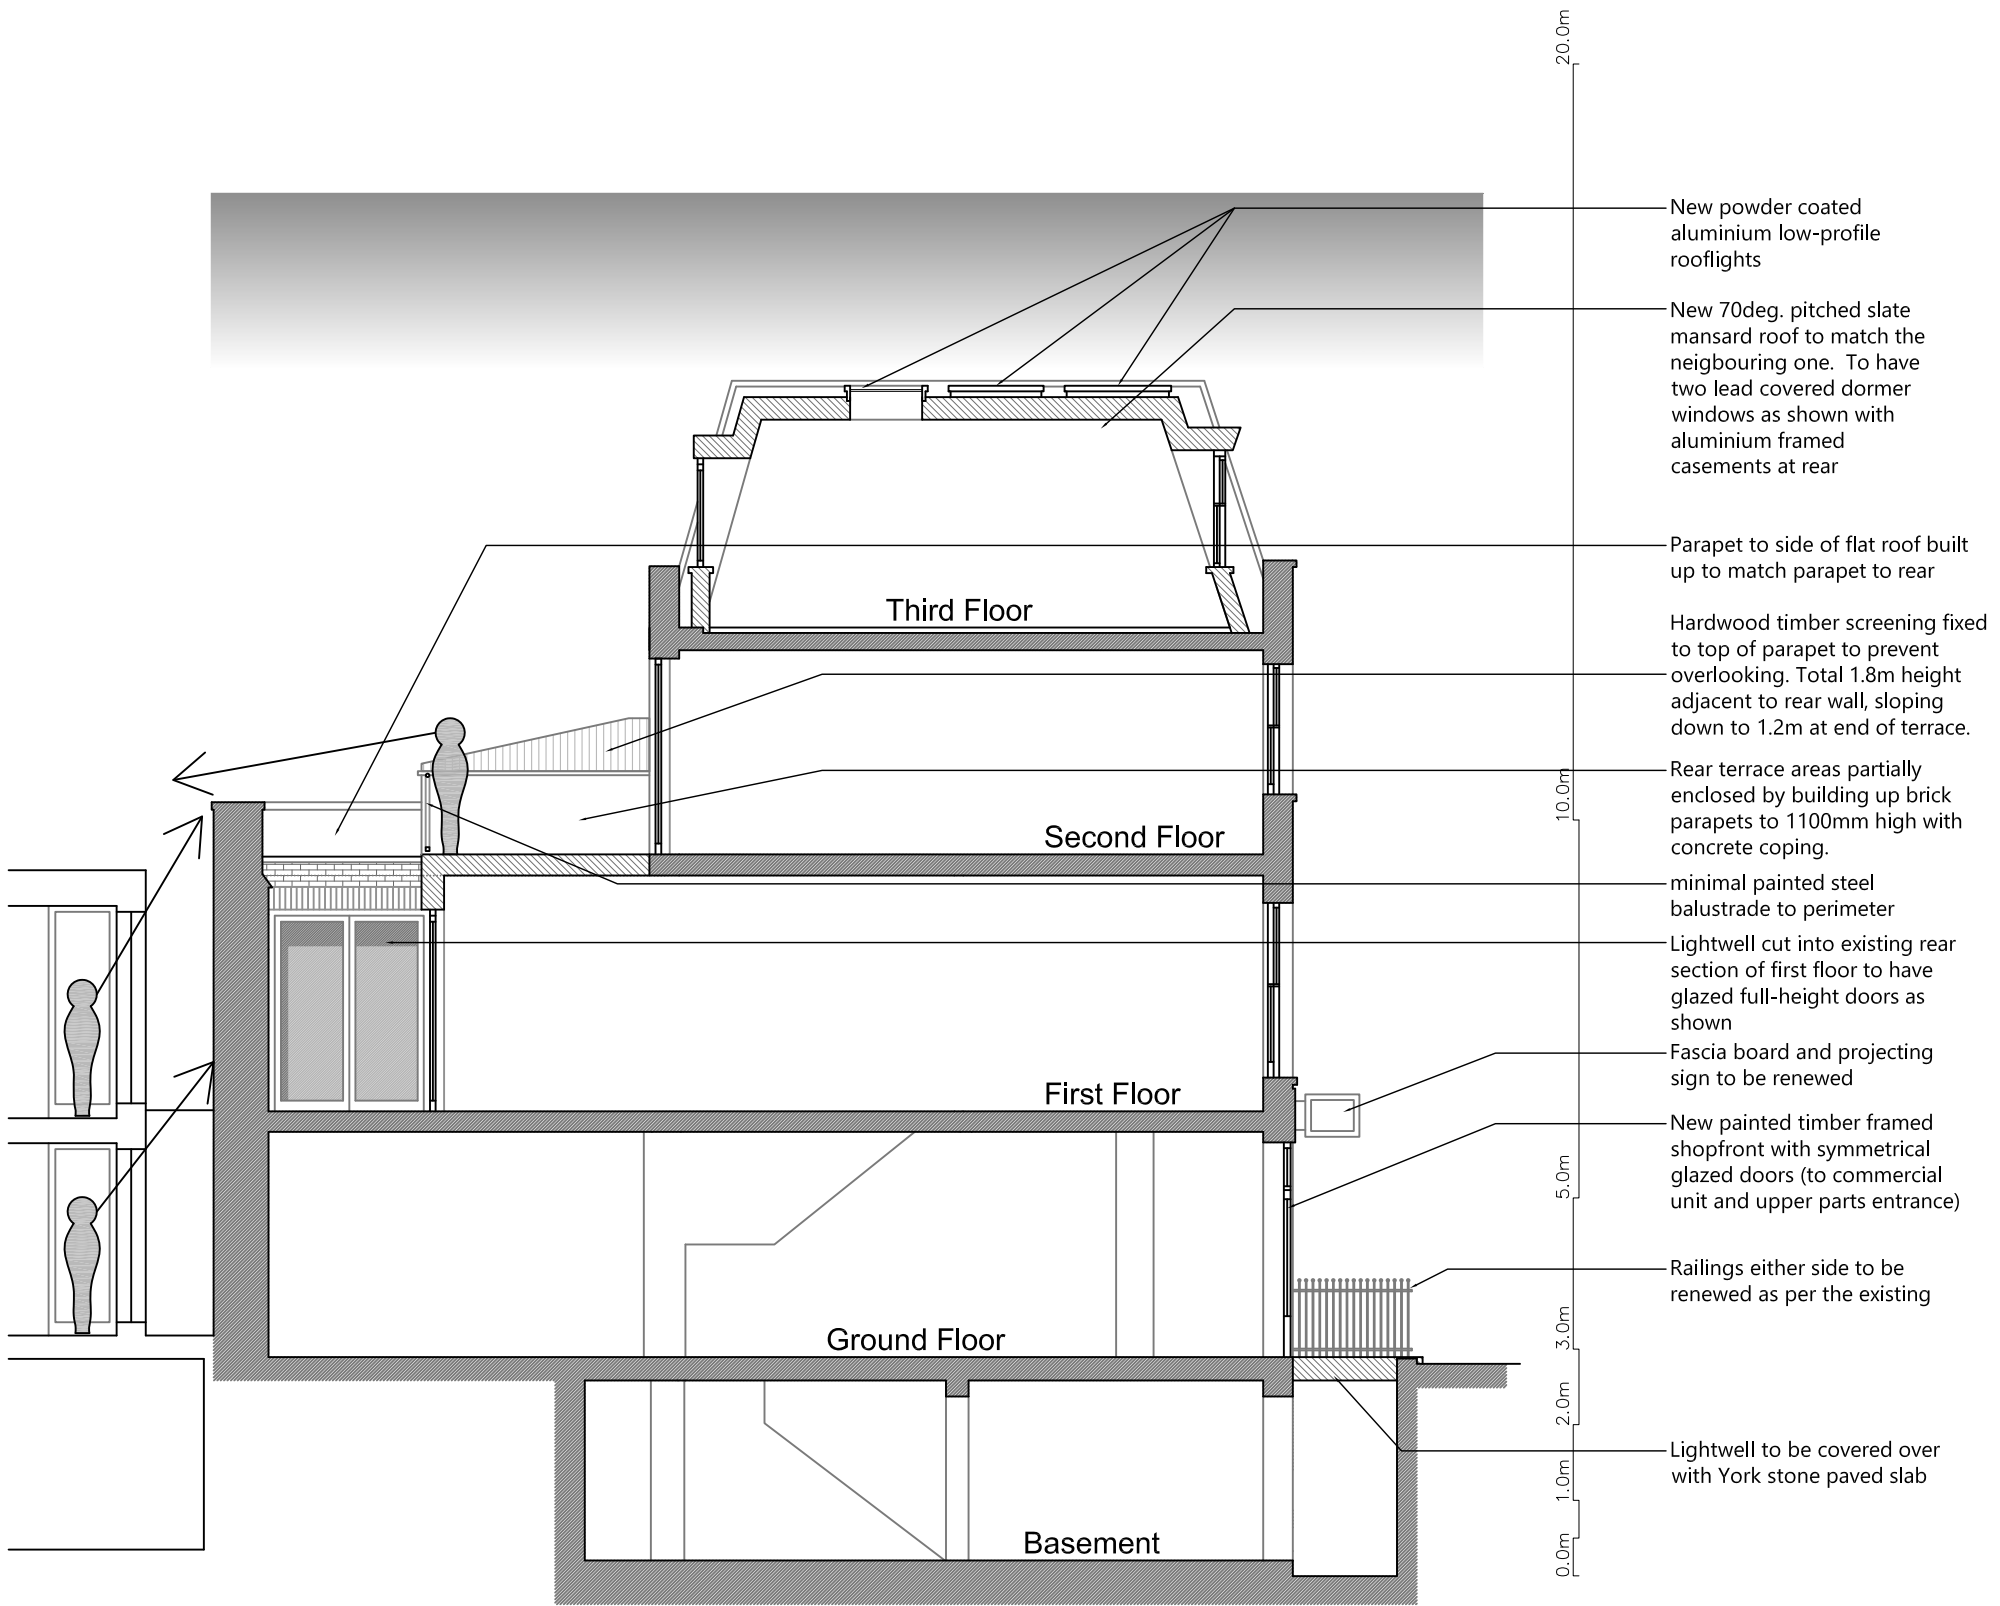

Section A-A

<div><div>FRESSON AND TEE</div><div>6th Floor Queens House 55-56 Lincoln's Inn Fields LONDON WC2A 3LJ</div><div>020 7391 7100 www.fandt.com</div></div>	NOTES: ALL SCALES/DIMS FOR PLANNING PURPOSES ONLY.		DRAWING TITLE	PROJECT NAME	DATE
			Roof Plan & Section A-A as Proposed	Alterations	Dec. 2015
			ADDRESS	CLIENT	SCALE 1:100@A3
283 Gray's Inn Road London WC1			Create REIT Ltd	DRAWING NO. 22960-P05 revH	