



1 Existing Ground Floor Plan G+0  
1:50 @ A1

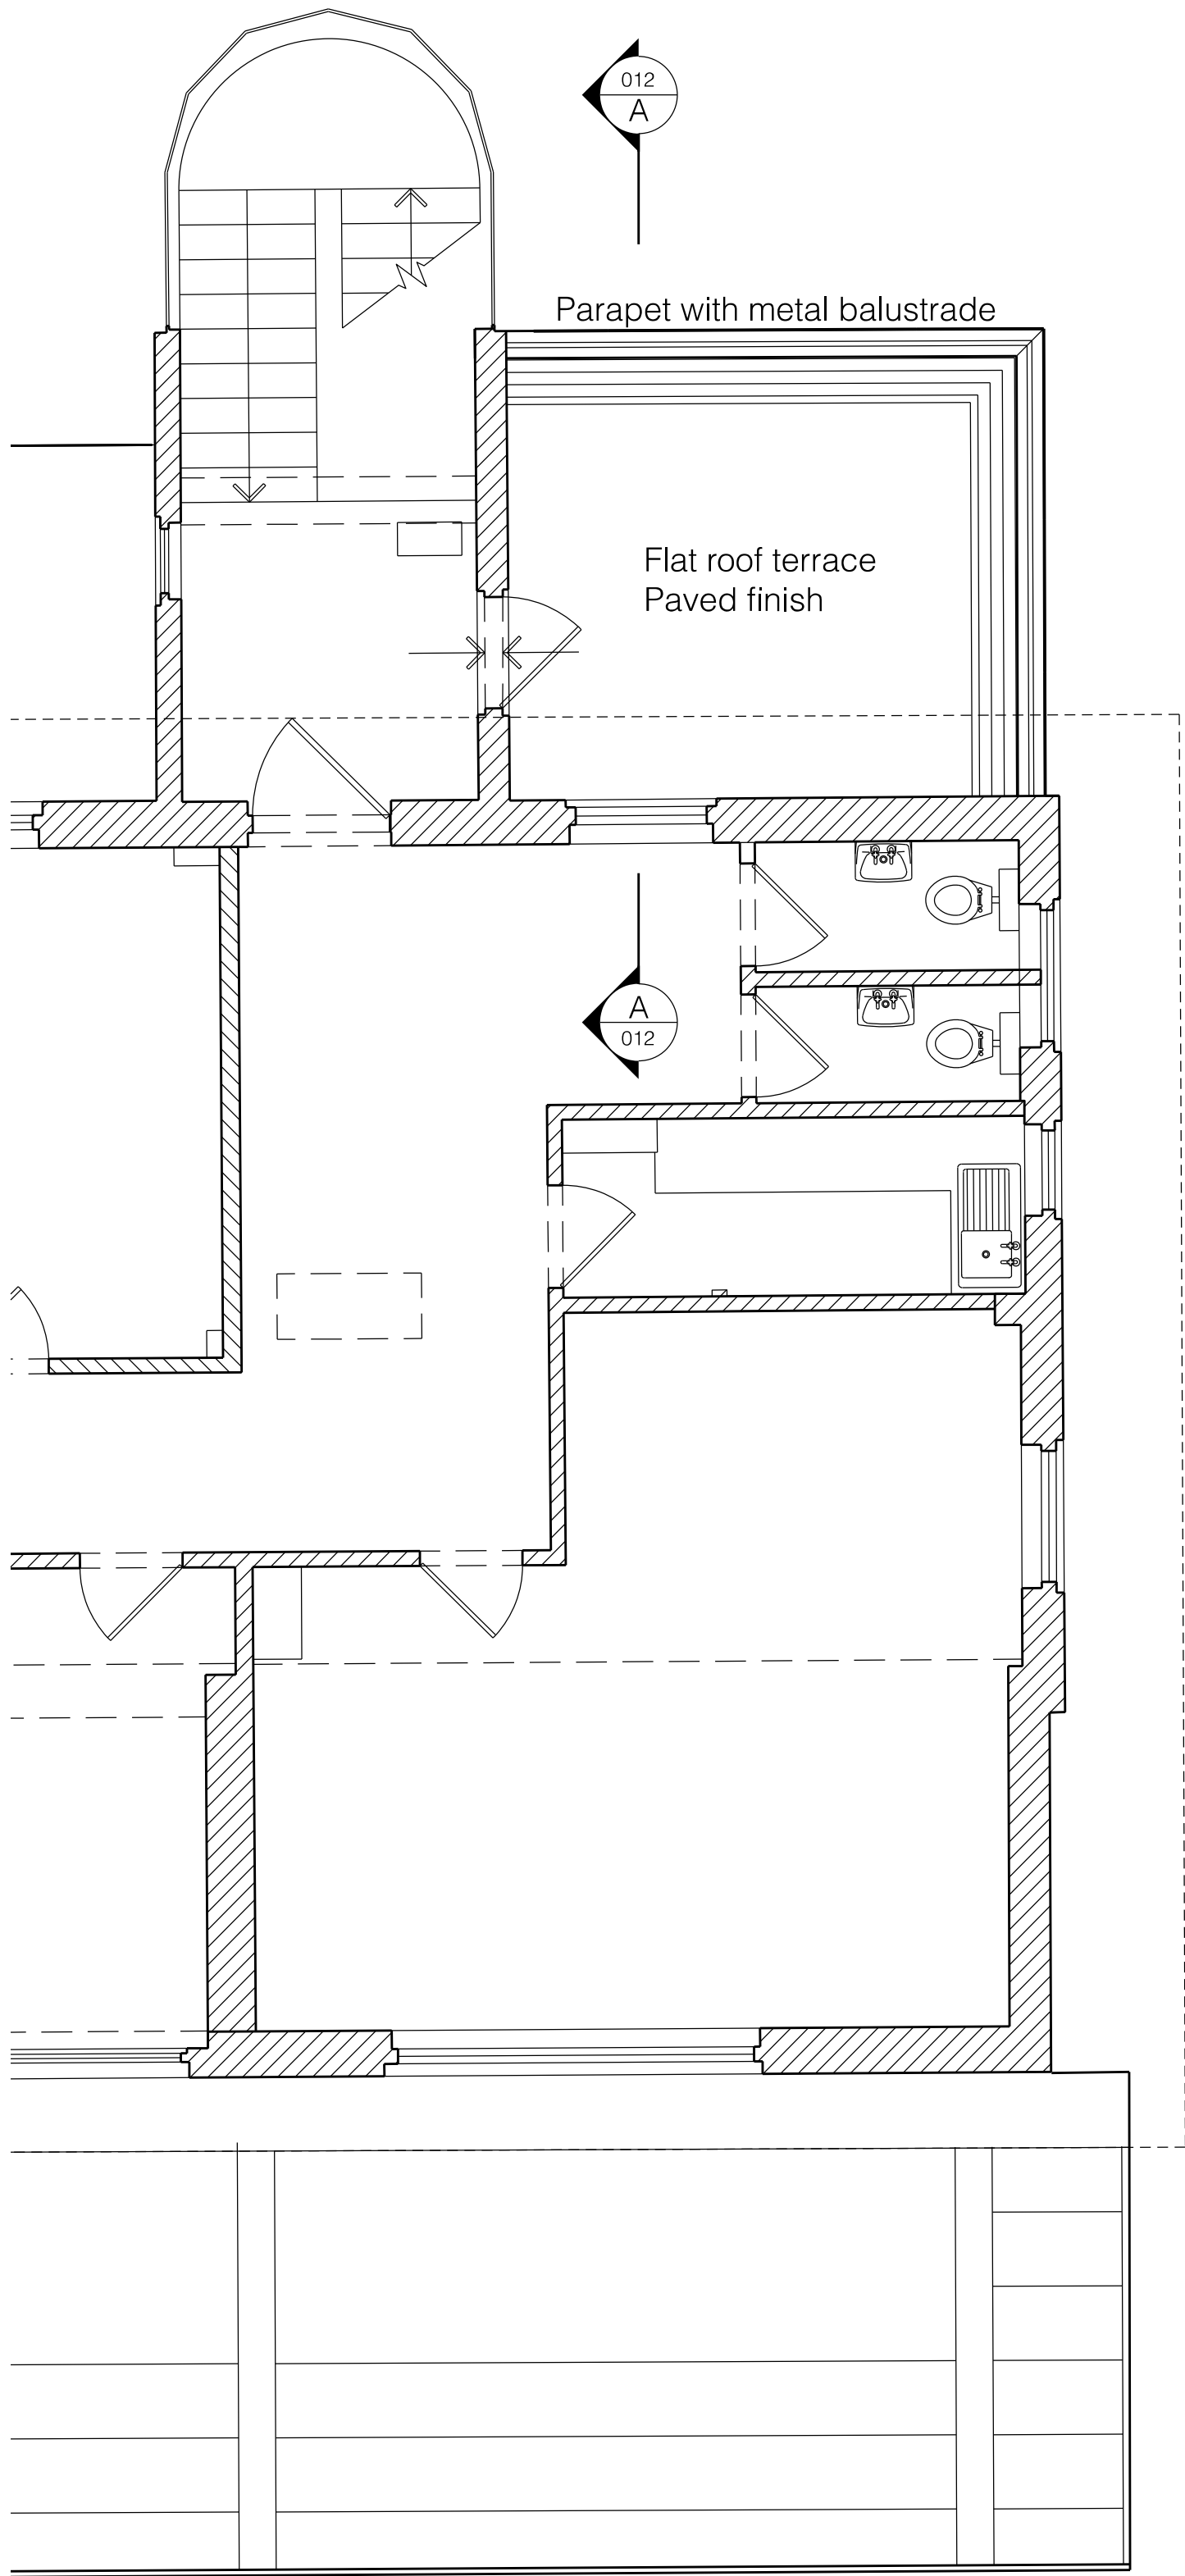

2 Existing First Floor Plan G+1  
1:50 @ A1

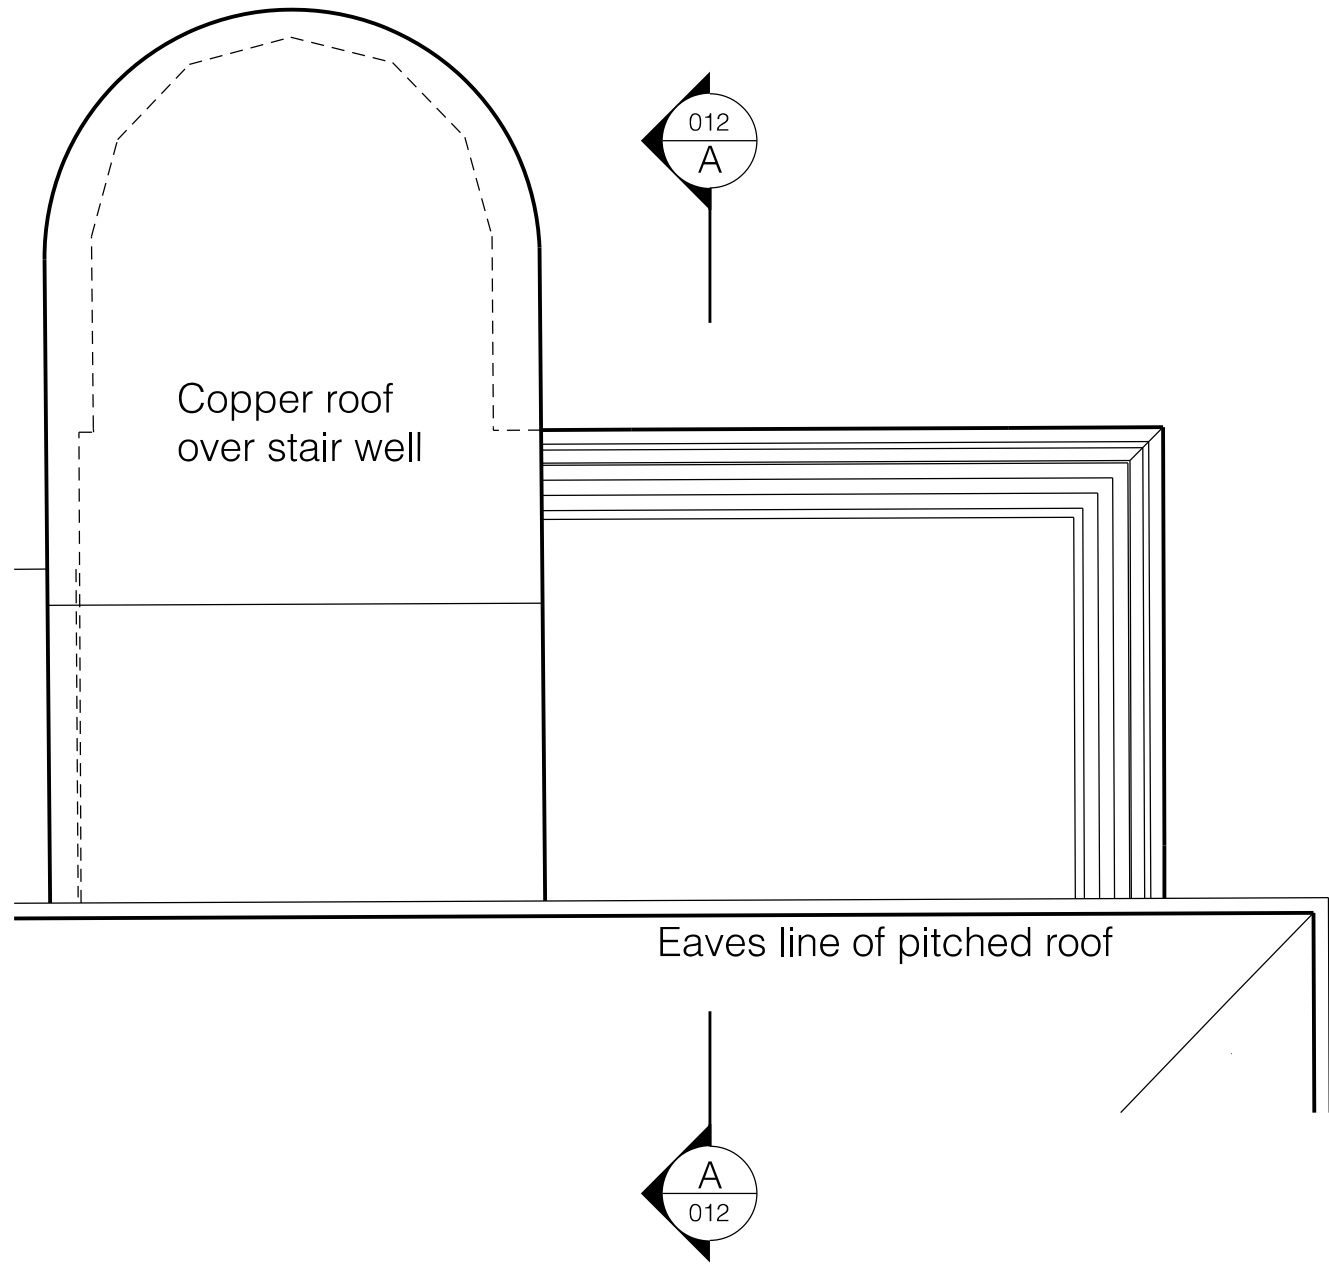

2 Existing Roof Plan G+R  
1:50 @ A1

DO NOT SCALE

THE CONTRACTOR IS TO CHECK AND VERIFY ALL BUILDING AND SITE DIMENSIONS, LEVELS AND SEWER INVERT LEVELS AT CONNECTION POINTS BEFORE WORK STARTS.

THIS DRAWING IS TO BE READ AND CHECKED IN CONJUNCTION WITH ENGINEERS AND OTHER SPECIALIST DRAWINGS.

THE DRAWING AND THE WORKS DEPICTED ARE THE COPYRIGHT OF PHILIP MEADOWCROFT ARCHITECTS LTD AND MAY NOT BE REPRODUCED EXCEPT BY WRITTEN PERMISSION.

SCALE BAR IN METERS

0 1 2 3 4

-	--/--/--	-
REV	DATE	DESCRIPTION
PHILIP MEADOWCROFT ARCHITECTS		
33 GREENWOOD PLACE LONDON, NW5 1LB +44 (0)207 693 8514 www.philipmeadowcroftarchitects.co.uk		
JOB		
CORAM FIRST FLOOR EXTENSION		
DRG		
EXISTING FLOOR PLANS		
SCALE		DATE
1:50 @ A1		17/10/2018
1:100 @ A3		
DRAWN BY		CHECKED BY
PM		PM
STATUS		
PLANNING		
DRG NO		REV
1808-010		-