
 


DO NOT SCALE

THE CONTRACTOR IS TO CHECK AND VERIFY ALL BUILDING AND SITE DIMENSIONS, LEVELS AND SEWER INVERT LEVELS AT CONNECTION POINTS BEFORE WORK STARTS.

THIS DRAWING IS TO BE READ AND CHECKED IN CONJUNCTION WITH ENGINEERS AND OTHER SPECIALIST DRAWINGS.

THE DRAWING AND THE WORKS DEPICTED ARE THE COPYRIGHT OF PHILIP MEADOWCROFT ARCHITECTS LTD AND MAY NOT BE REPRODUCED EXCEPT BY WRITTEN PERMISSION.

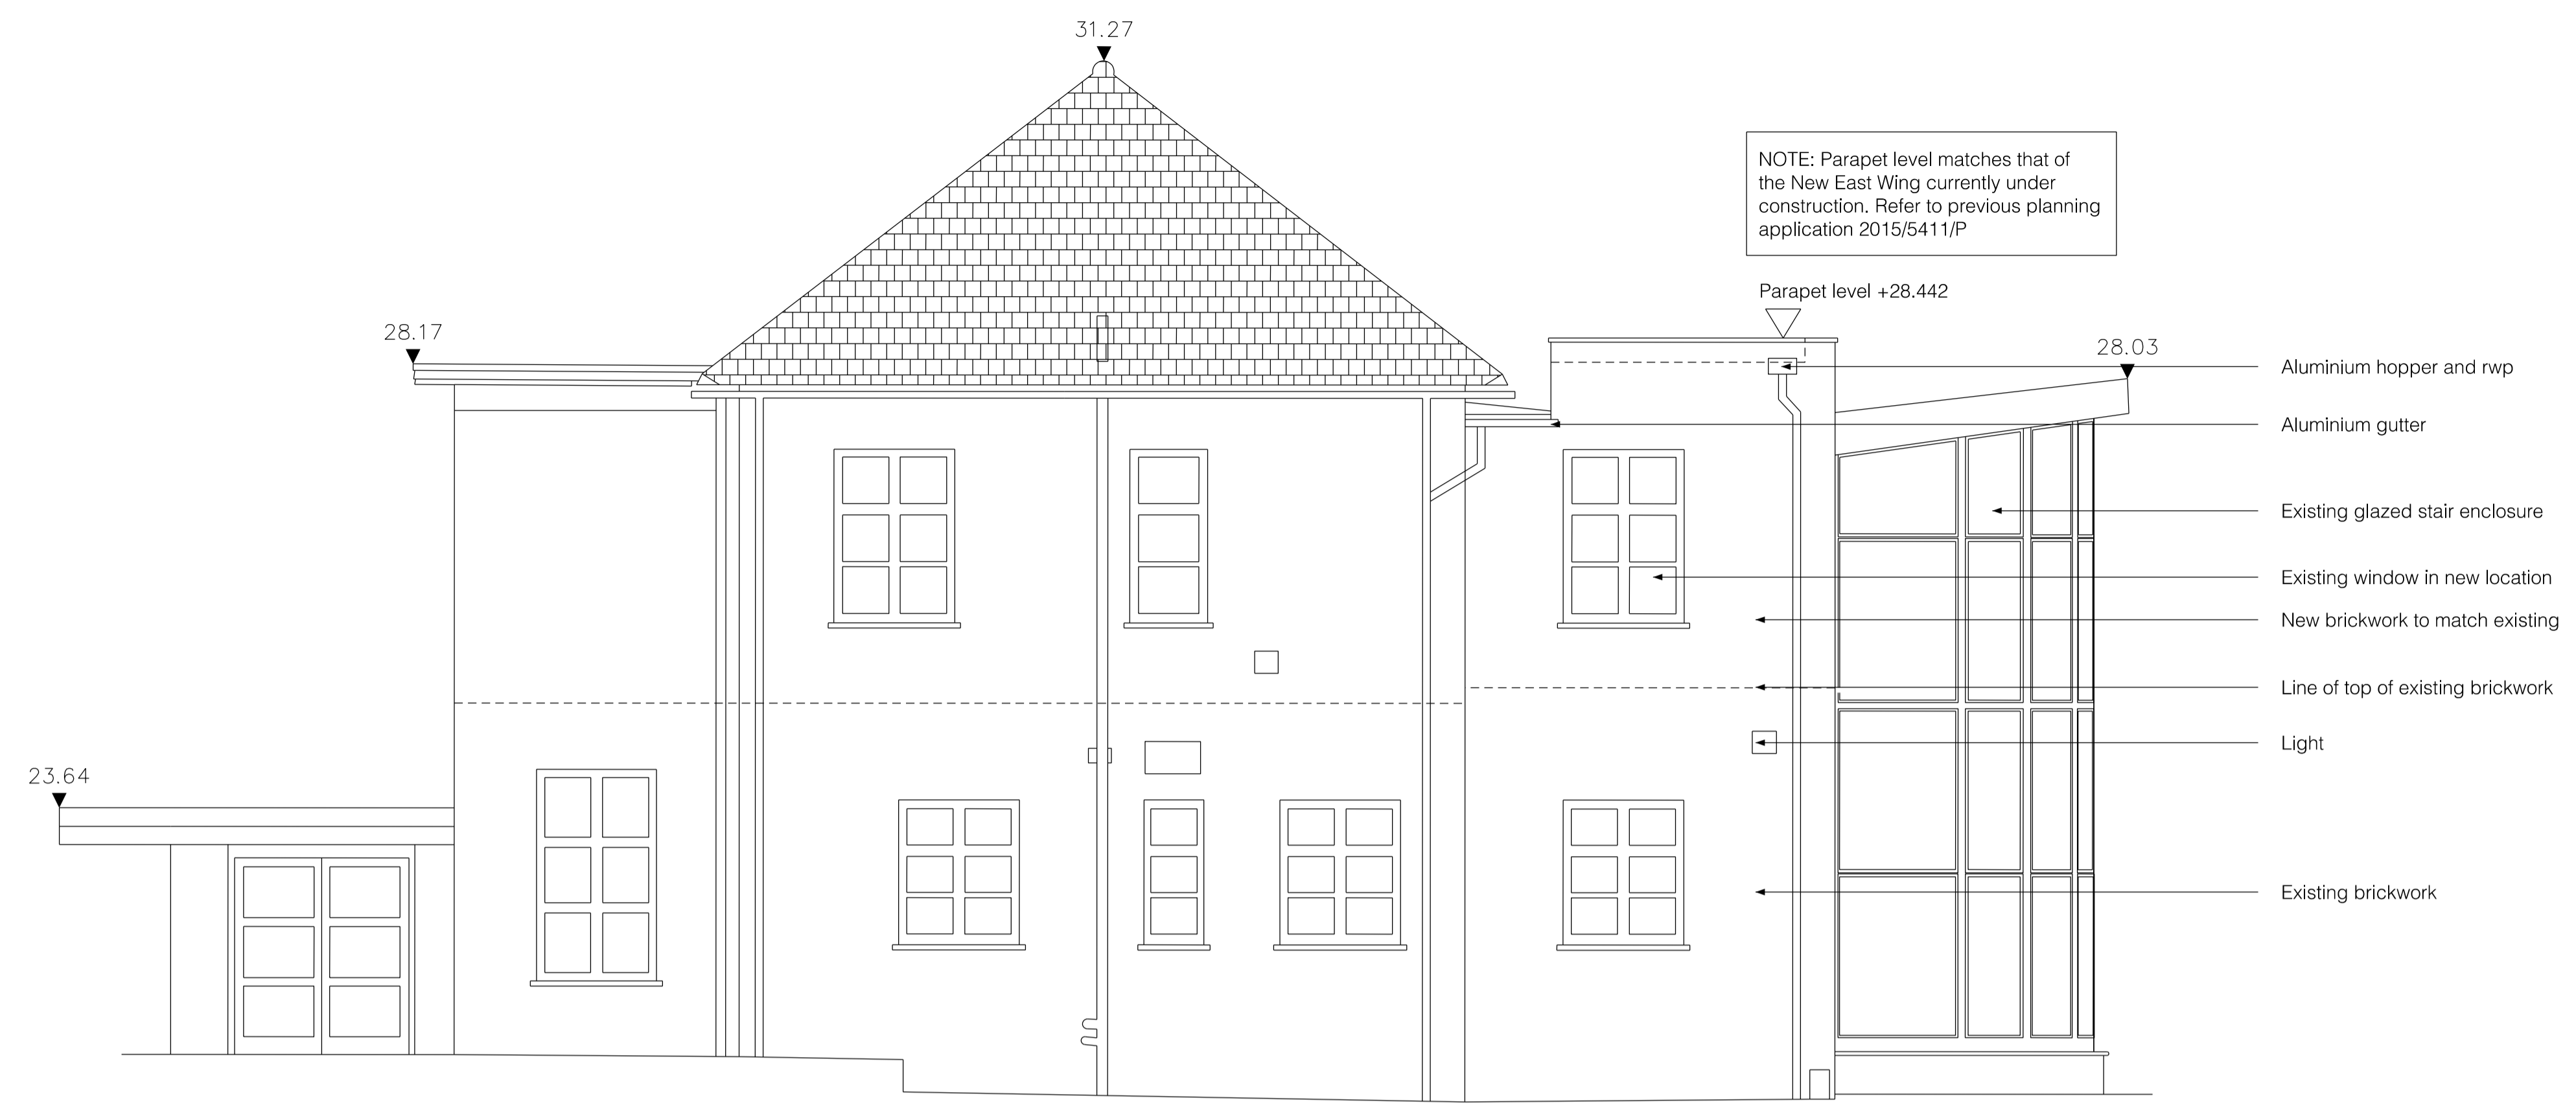

1 Proposed North East Elevation
1:50 @ A1



2 Proposed North East Elevation
1:50 @ A1

REV	DATE	DESCRIPTION
-	--/--	-

PHILIP MEADOWCROFT ARCHITECTS
33 GREENWOOD PLACE
LONDON. NW5 1LB
+44 (0)207 693 8514
www.philipmeadowcroftarchitects.co.uk

JOB
CORAM FIRST FLOOR EXTENSION

DRG
PROPOSED ELEVATIONS
NORTH WEST AND NORTH EAST

SCALE
1:50 @ A1
1:100 @ A3

DATE
17/10/2018

DRAWN BY
PM

CHECKED BY
PM

STATUS
PLANNING

DRG NO
1808-111

REV
-