



1 Bedford Row - Elevation
Scale 1:100




2 Jockey Fields - Elevation
Scale 1:100



3 Internal courtyard - Elevation
Scale 1:100



4 Coutyard - Elevation
Scale 1:100

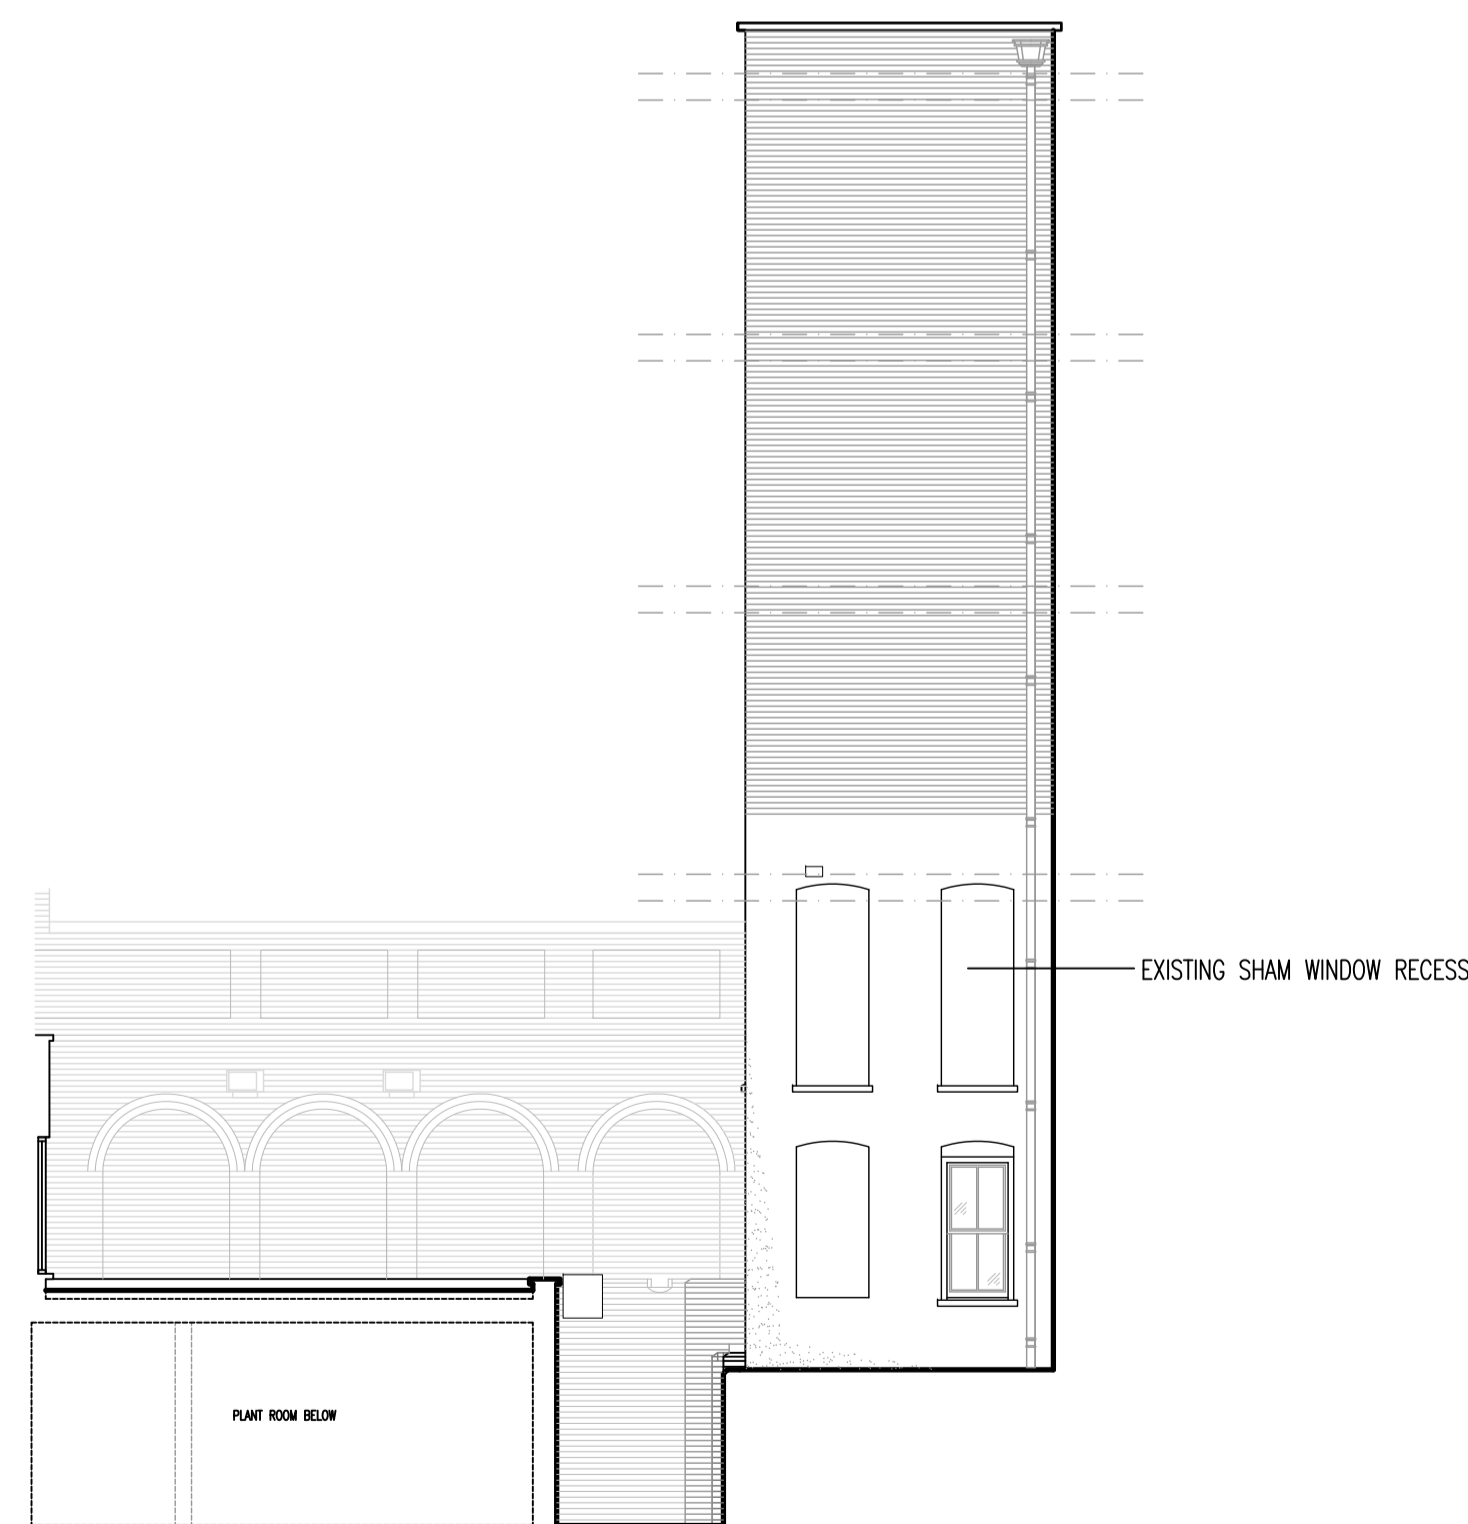

5 Inner coutyard - Elevation
Scale 1:100

Rev.	Drawn	Description	Date
B	LC	Elevations 2, 3 & 4 updated. Elevation 5 added. Issued for Tender.	11.10.18
A	LC	Ground floor plan updated.	17.05.18
-	LC	Issued to local Authority for Listed Building Consent.	23.02.18



Client	Chambers 7BR
Project	7 Bedford Row London WC1R 4BS
Drawing	Existing External Building Elevations

Drawing Status	TENDER		
Scale	1:100@A1	Cad file	-2332 EXOG
Drawn by	LC	Project no.	172332
Checked by	LC	Drawing no.	EXELE
Date	JAN 2018	Revision	B