

without permission.
 Only the original drawing should be used. Contractors, subcontractors and suppliers must verify all dimensions on site before commencing any work or making any shop drawings.
 All shop drawings to be submitted to the architect for comment prior to fabrication.
 This drawing is to be read in conjunction with the Architect's specification, bills of quantities, schedules, structural, mechanical & electrical drawings and all discrepancies are to be reported to the architect.
 Do not scale from this drawing. Dimensions are in millimetres unless otherwise stated.

revision / date / amendment
 - / - / -

LOGISTICS & METHODOLOGY

External site set-up and access scaffold





22.06.18
 FOR INFORMATION ONLY
 Archer Humphryes Architects

Basement
 Central House
 142 Central Street
 London, United Kingdom
 EC1V 6AR
 T: +44 (0) 20 7251 8555

project title	
KOKO • Hope & Anchor • Bayham Place Camden, London	
drawing title	scale / date
Estimated Scaffolding Measurement Front Elevation	1:100 A1 22.06.18 drawn / checked VE / DA
drawing number	revision
AMA / KXC / SK / SK3092	-

Copyright: All rights reserved. This drawing must not be reproduced without permission.
 Only the original drawing should be relied upon. Contractors, subcontractors and suppliers must verify all dimensions on site before commencing any work or making any shop drawings.
 All shop drawings to be submitted to the architect for comment prior to fabrication.
 This drawing is to be read in conjunction with the Architect's specification, bills of quantities / schedules, structural, mechanical & electrical drawings and all discrepancies are to be reported to the architect.

revision / date / amendments

 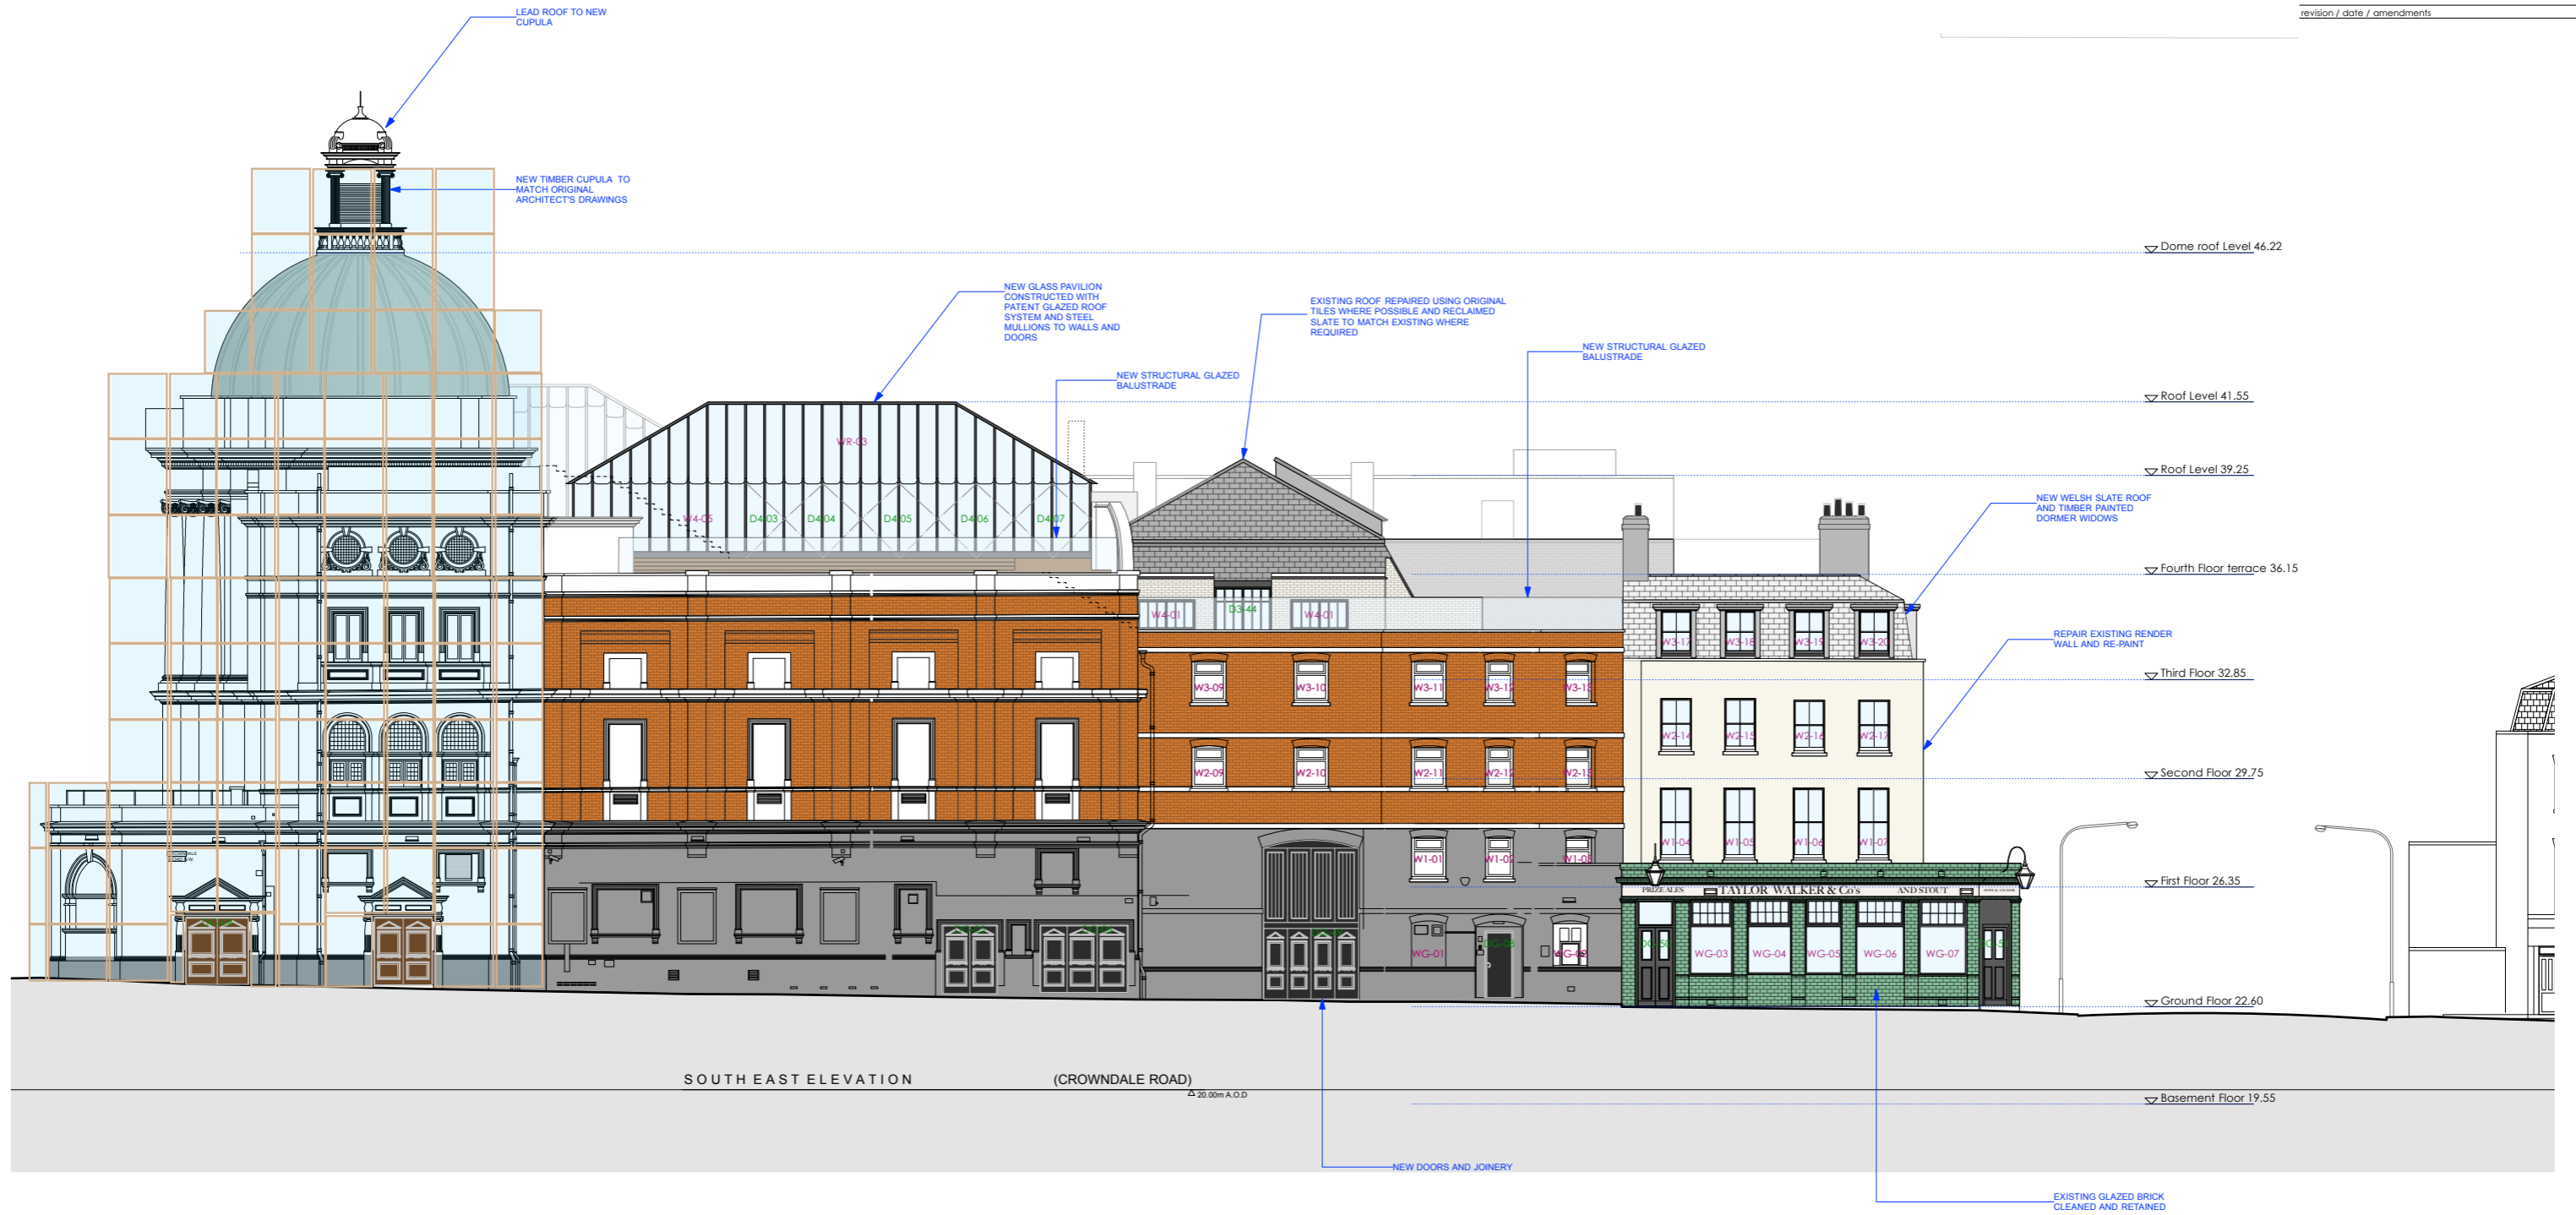

For Information
 Archer Humphreys Architects

Basement
 Central House
 142 Central Street
 London, United Kingdom
 EC1V 6AE
 T: +44 (0) 20 7251 8555

project title		KOKO + Hope & Anchor + Bayham Place Camden, London	
drawing title	scale	date	
Proposed Crowndale Road Elevation	1:100 @ A1	23.11.16	
drawing number	drawn	checked	
AHA/KKQ/GA/201	EH	DA	
	revision		
	R		