


FRONT ELEVATION

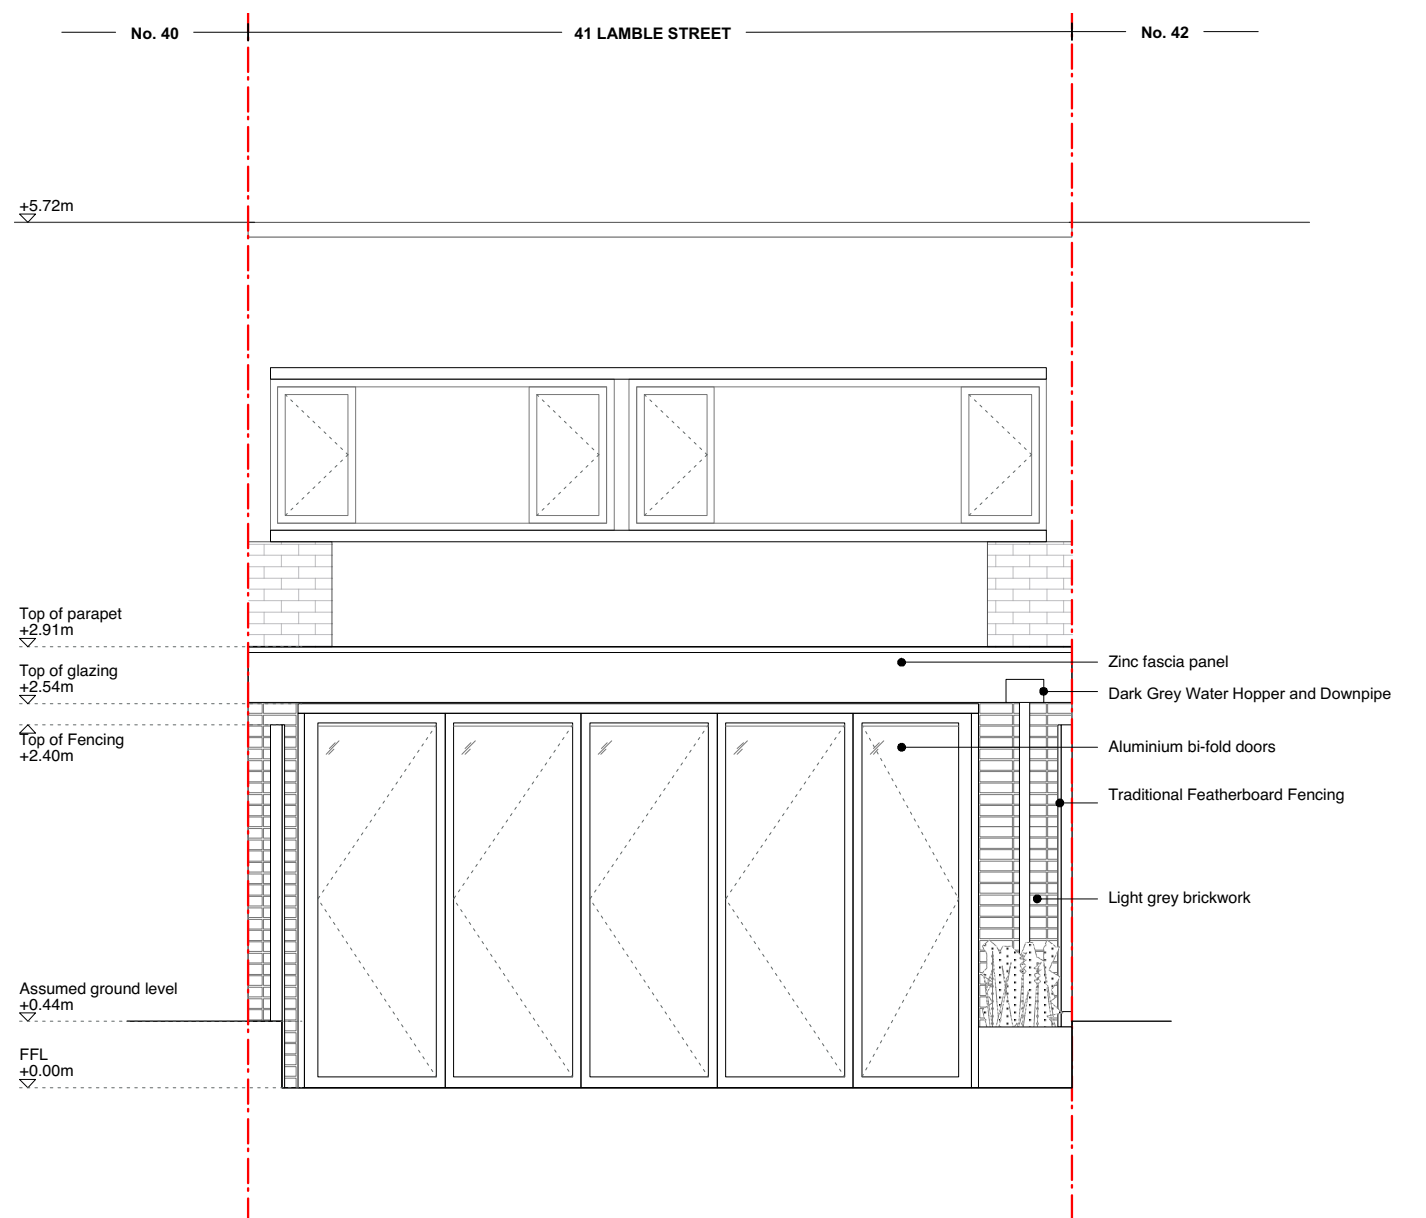

REAR ELEVATION


ELEVATIONS AS PROPOSED

Scale 1:50 @ A3



Alexander
Martin
Architects

22-24 Kingsford Street
London NW5 4JT
T. +44.0.20.3290.3540
E. info@amarchitects.co.uk
W. amarchitects.co.uk

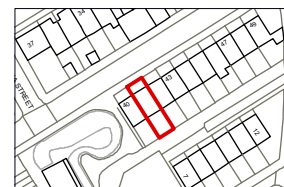

© Alexander Martin Architects Limited. DO NOT SCALE.
All drawings are to be read in conjunction with the relevant structural and services drawings. All dimensions to be checked on site by Contractor. Report any discrepancies to AMA prior to construction.

Revisions

Status	PLANNING
Client	Simon Balch & Sophie Linton
Project	41 Lambale Street, London, NW5 4AS



Drawing title	Proposed Elevations	
Drawn	Checked	
SB	AM	
Scale	Date	
1:50@A3	17.10.2018	
Drawing No	Rev	
182-GA-200	A	