




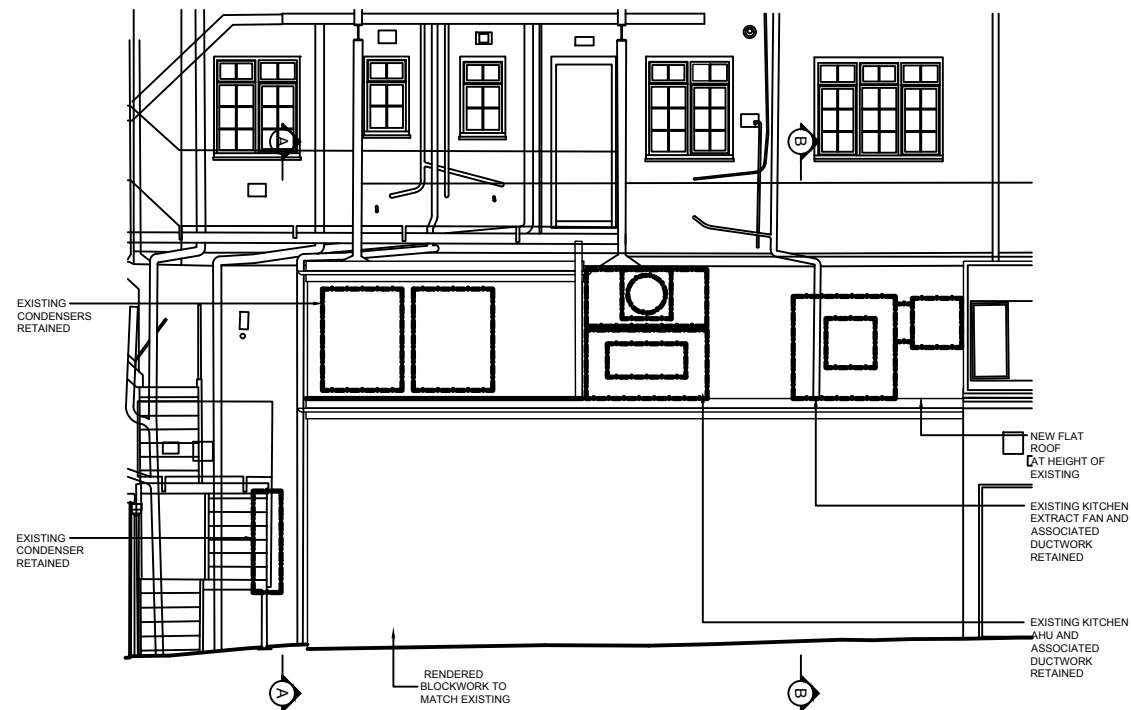


01 PROPOSED REAR ELEVATION

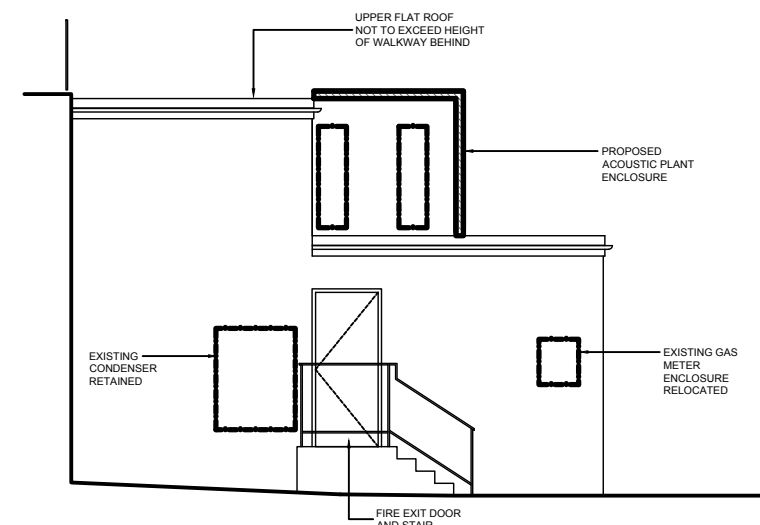


04 SECTION AA

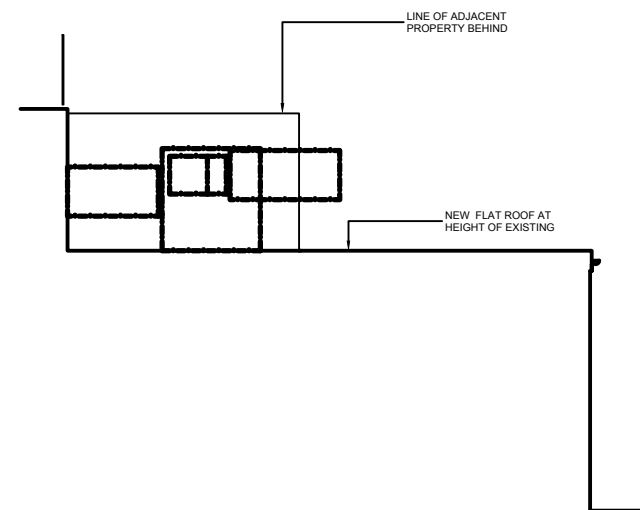

06 SECTION BB

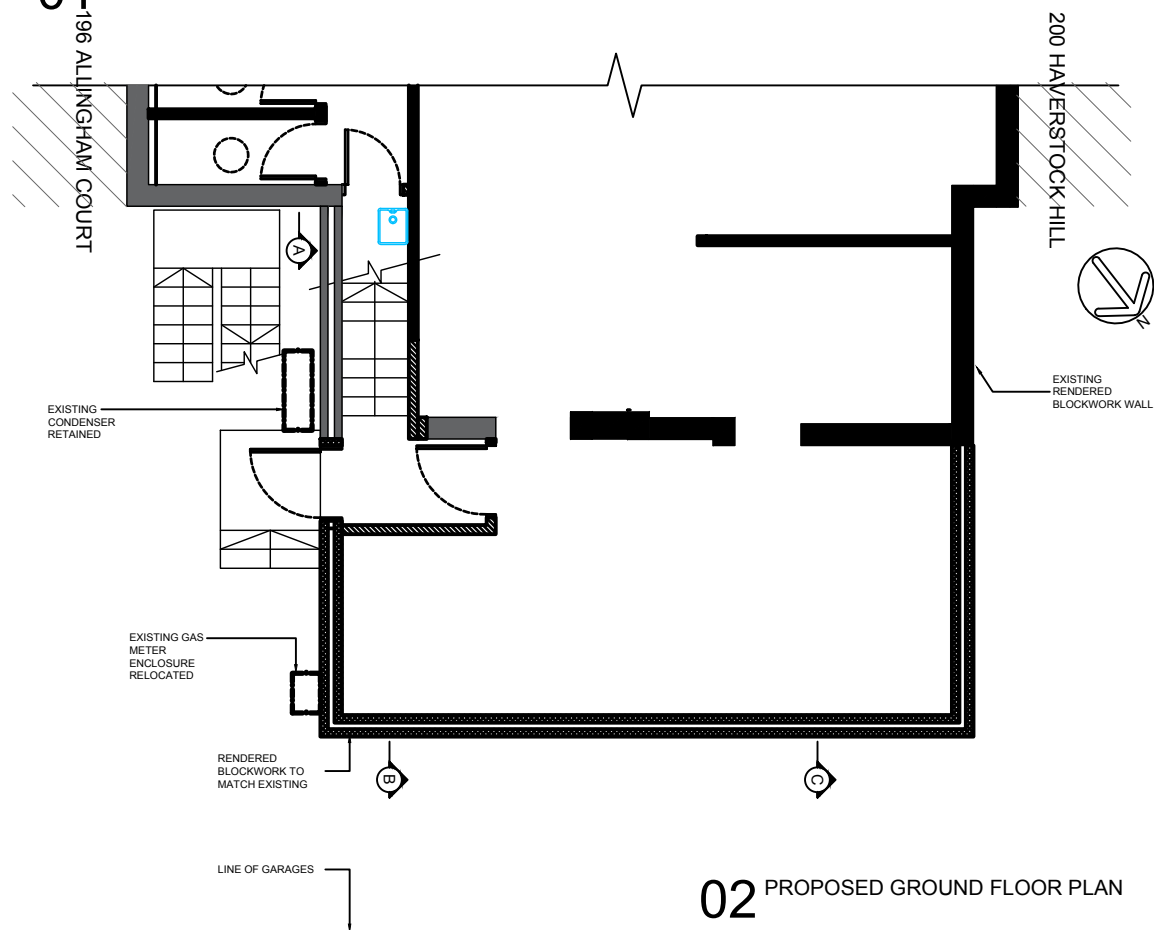

02 PROPOSED GROUND FLOOR PLAN

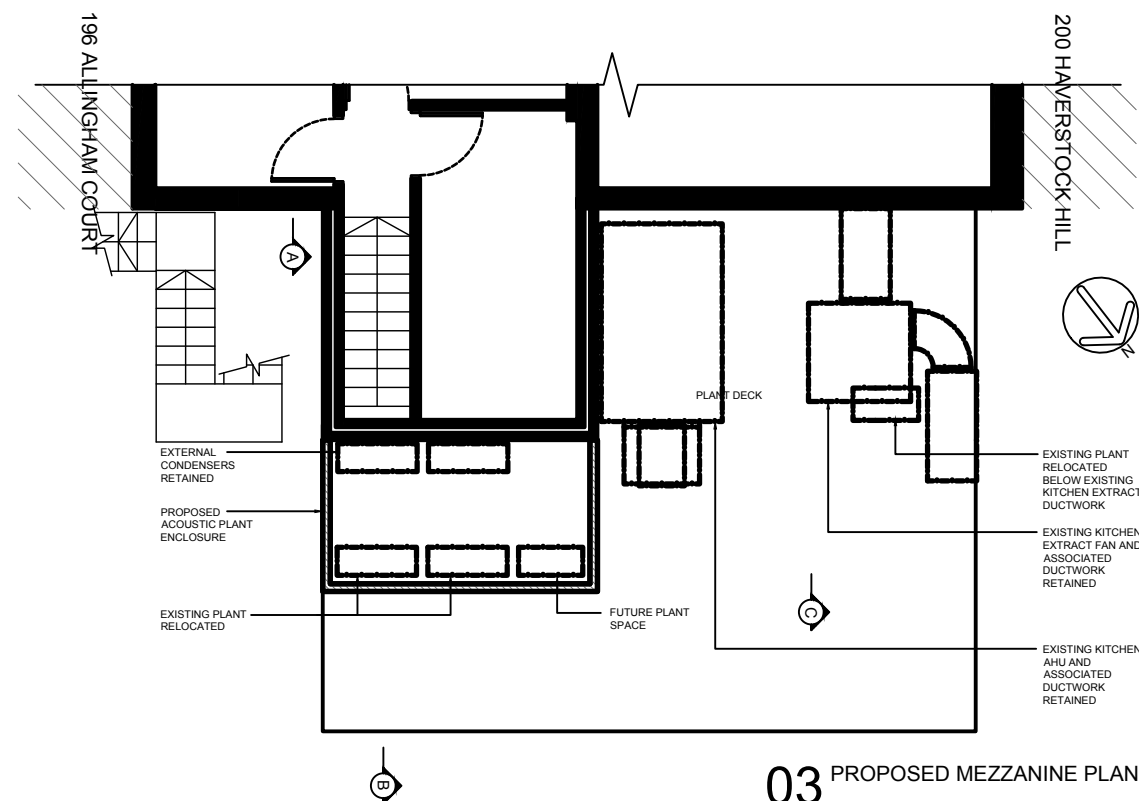

03 PROPOSED MEZZANINE PLAN

SCALE: 1:100
0 500MM 2.5M

Watts.

Watts Group Limited
1 Great Tower Street
London EC3R 5AA
T: 020 7280 8000
watts.co.uk



Client: TISH RESTAURANT

Project:
196– 198 HAVERSTOCK HILL
BELSIZE PARK, NW3 2AG

Title:
PROPOSED REAR ELEVATIONS

Drawing type:
PLANNING

Amendments:
PL PLANNING ISSUE
PL1 REVISED PLANNING ISSUE

15.10.18
26.10.18

Scale: 1:100 A3 Date: 08.10.18

Drawn: F.T. Checked: M.J.

Drg.no: 125815–PL–EL–02

Rev: PL1